



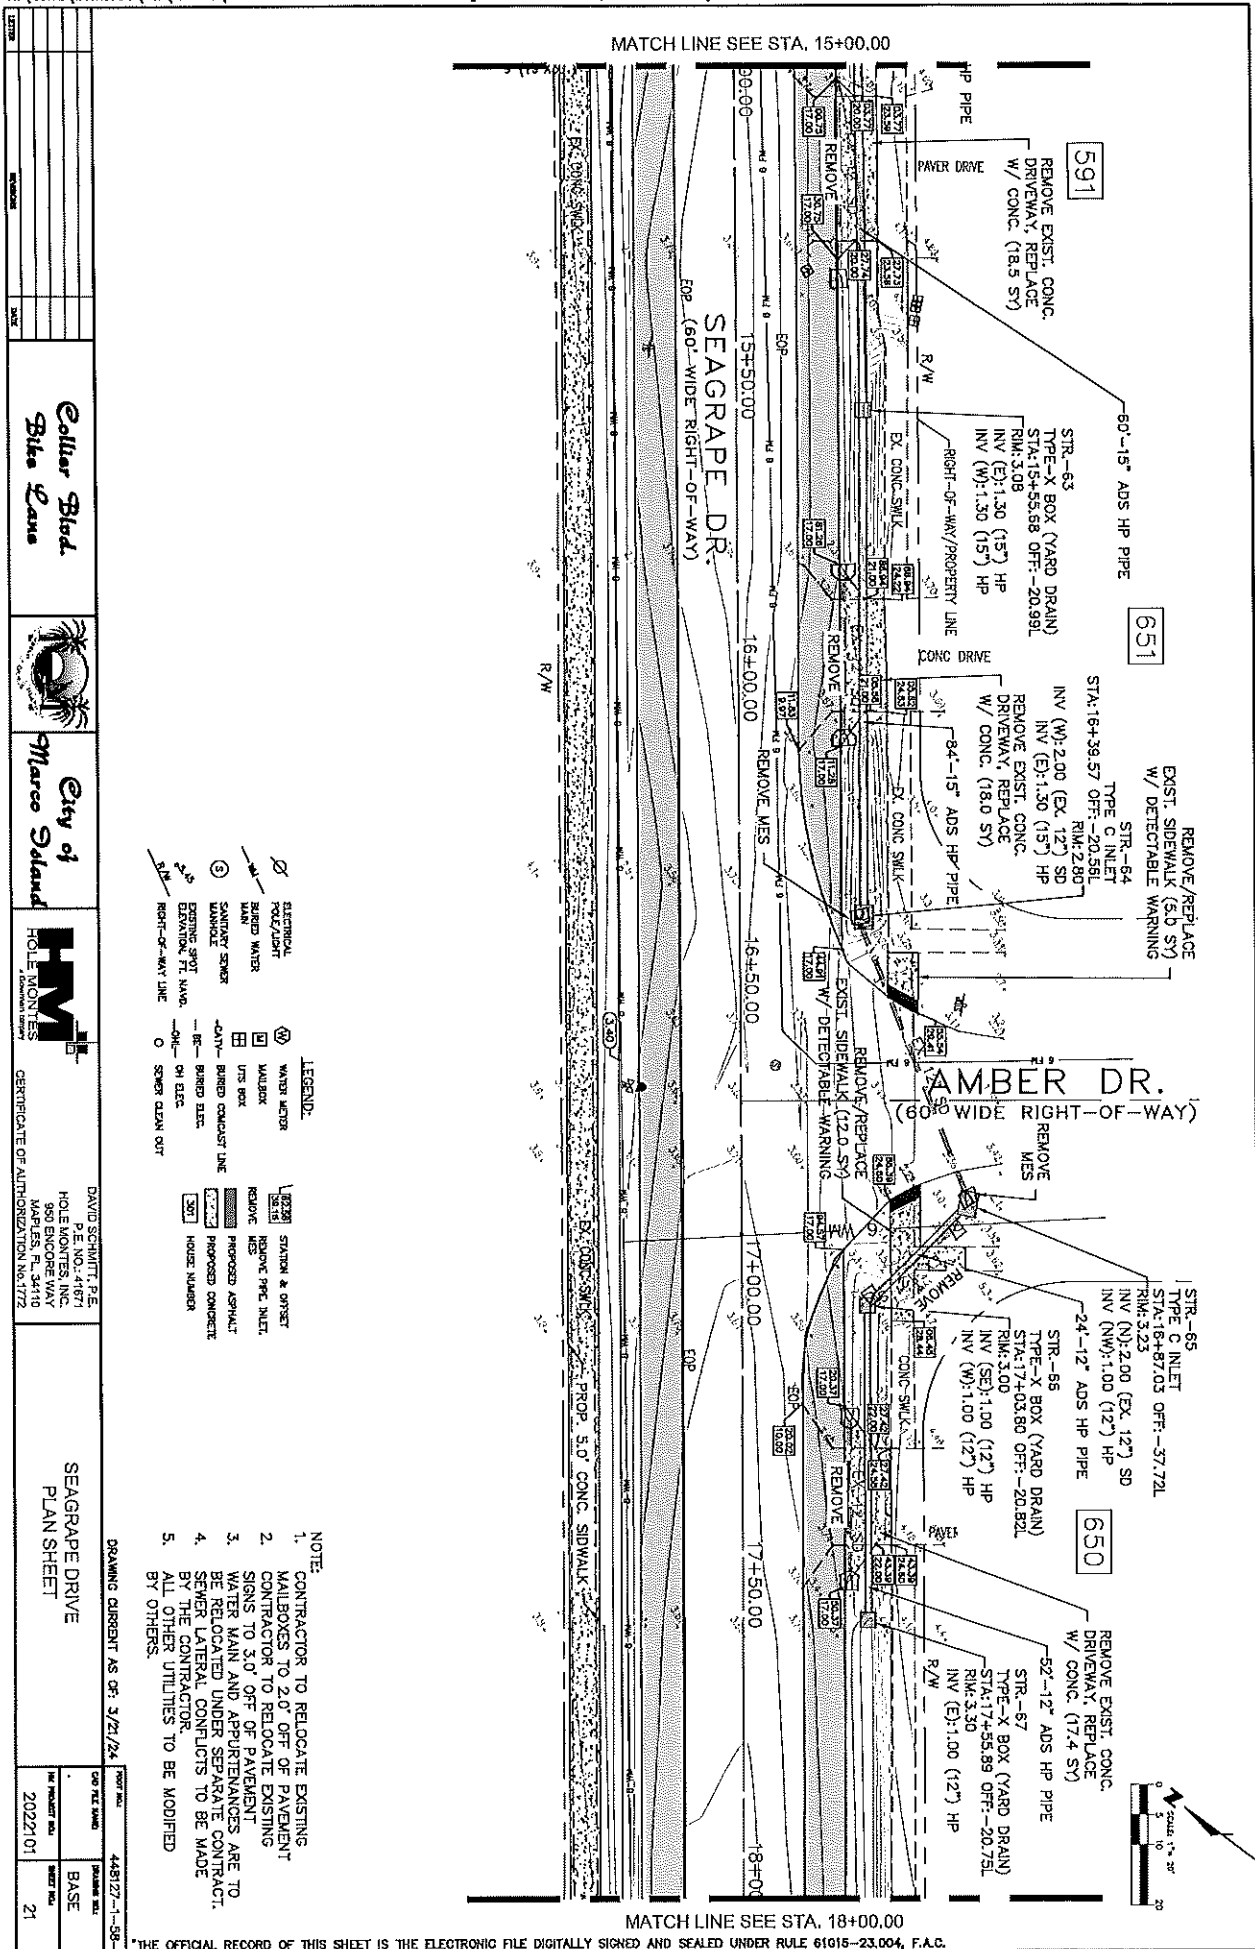

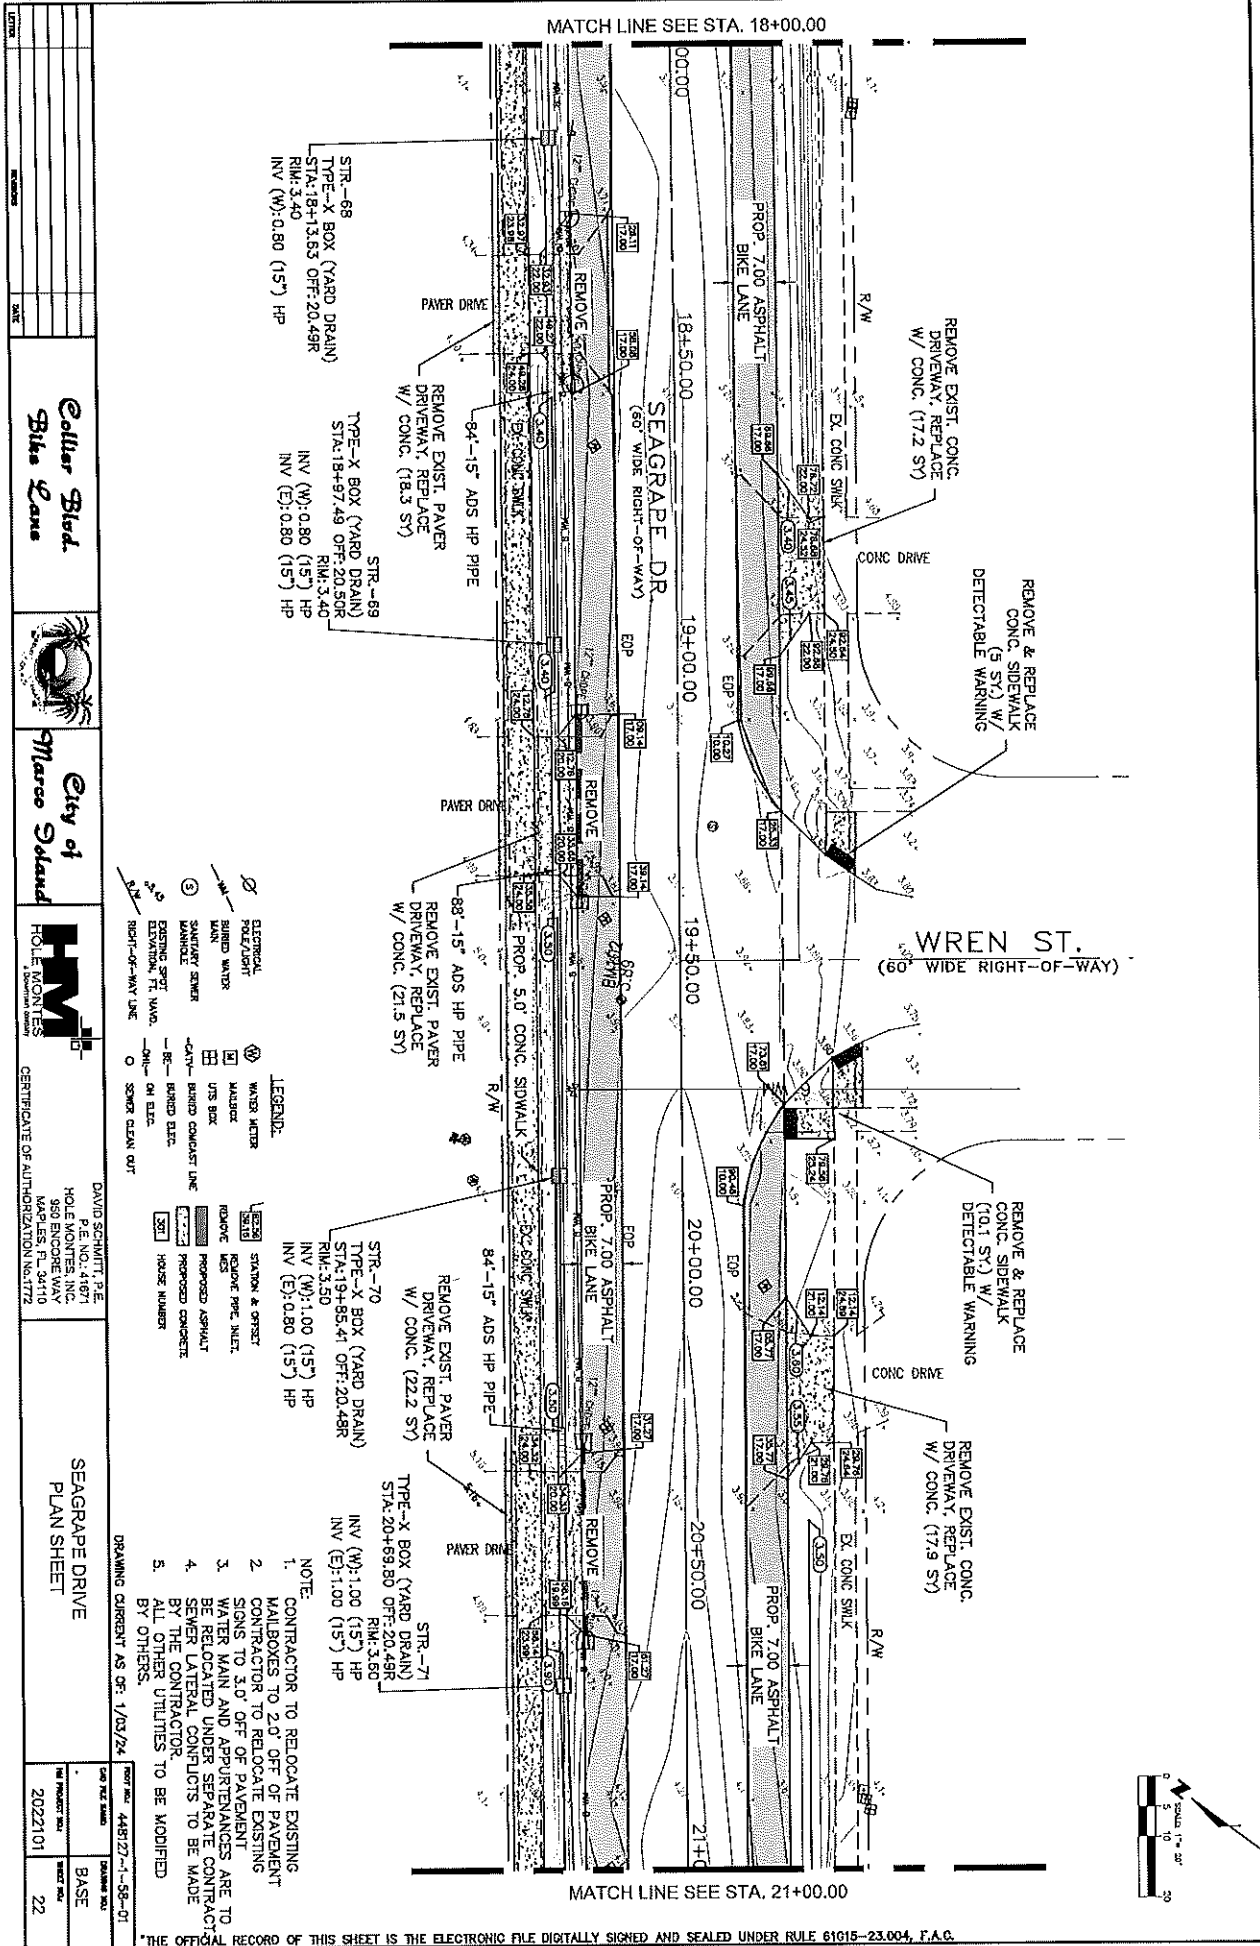

*THE OFFICIAL RECORD OF THIS SHEET IS THE ELECTRONIC FILE DIGITALLY SIGNED AND SEALED UNDER RULE 61G15-23.004, F.A.C.

DATE	REVISION	DATE

Cellular Blvd.
Bike Lane



City of
Marco Island






DAVID SCHMIDT, P.E.
P.E. NO.: 41871
HOLE MONTES, INC.
550 INCHORE WAY
MAPELES, FL 34110
CERTIFICATE OF AUTHORIZATION NO. 1772

SEAGRAPE DRIVE
PLAN SHEET


PROJECT NO.	448127-1-SB-01
DATE	2022101
BASE	
23	

DRAWING CURRENT AS OF: 1/03/24

- NOTE:
1. CONTRACTOR TO RELOCATE EXISTING MAILBOXES TO 2.0' OFF OF PAVEMENT
 2. CONTRACTOR TO RELOCATE EXISTING SIGNS TO 3.0' OFF OF PAVEMENT
 3. WATER MAIN AND APPURTENANCES ARE TO BE RELOCATED UNDER SEPARATE CONTRACT. SEWER LATERAL CONFLICTS TO BE MADE BY THE CONTRACTOR.
 4. ALL OTHER UTILITIES TO BE MODIFIED BY OTHERS.

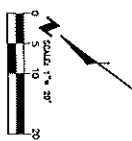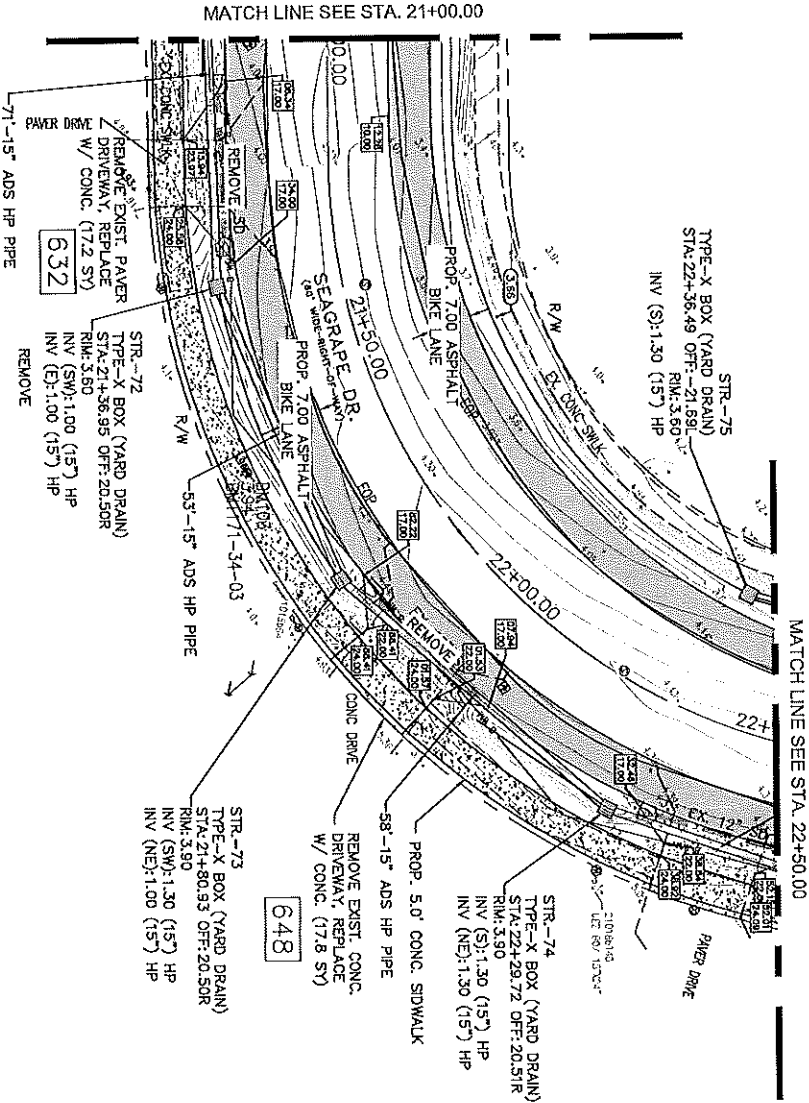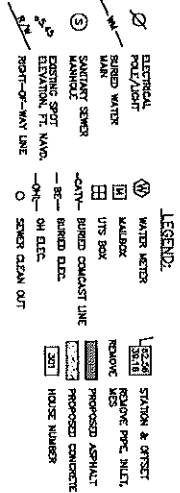


MATCH LINE SEE STA. 22+50.00

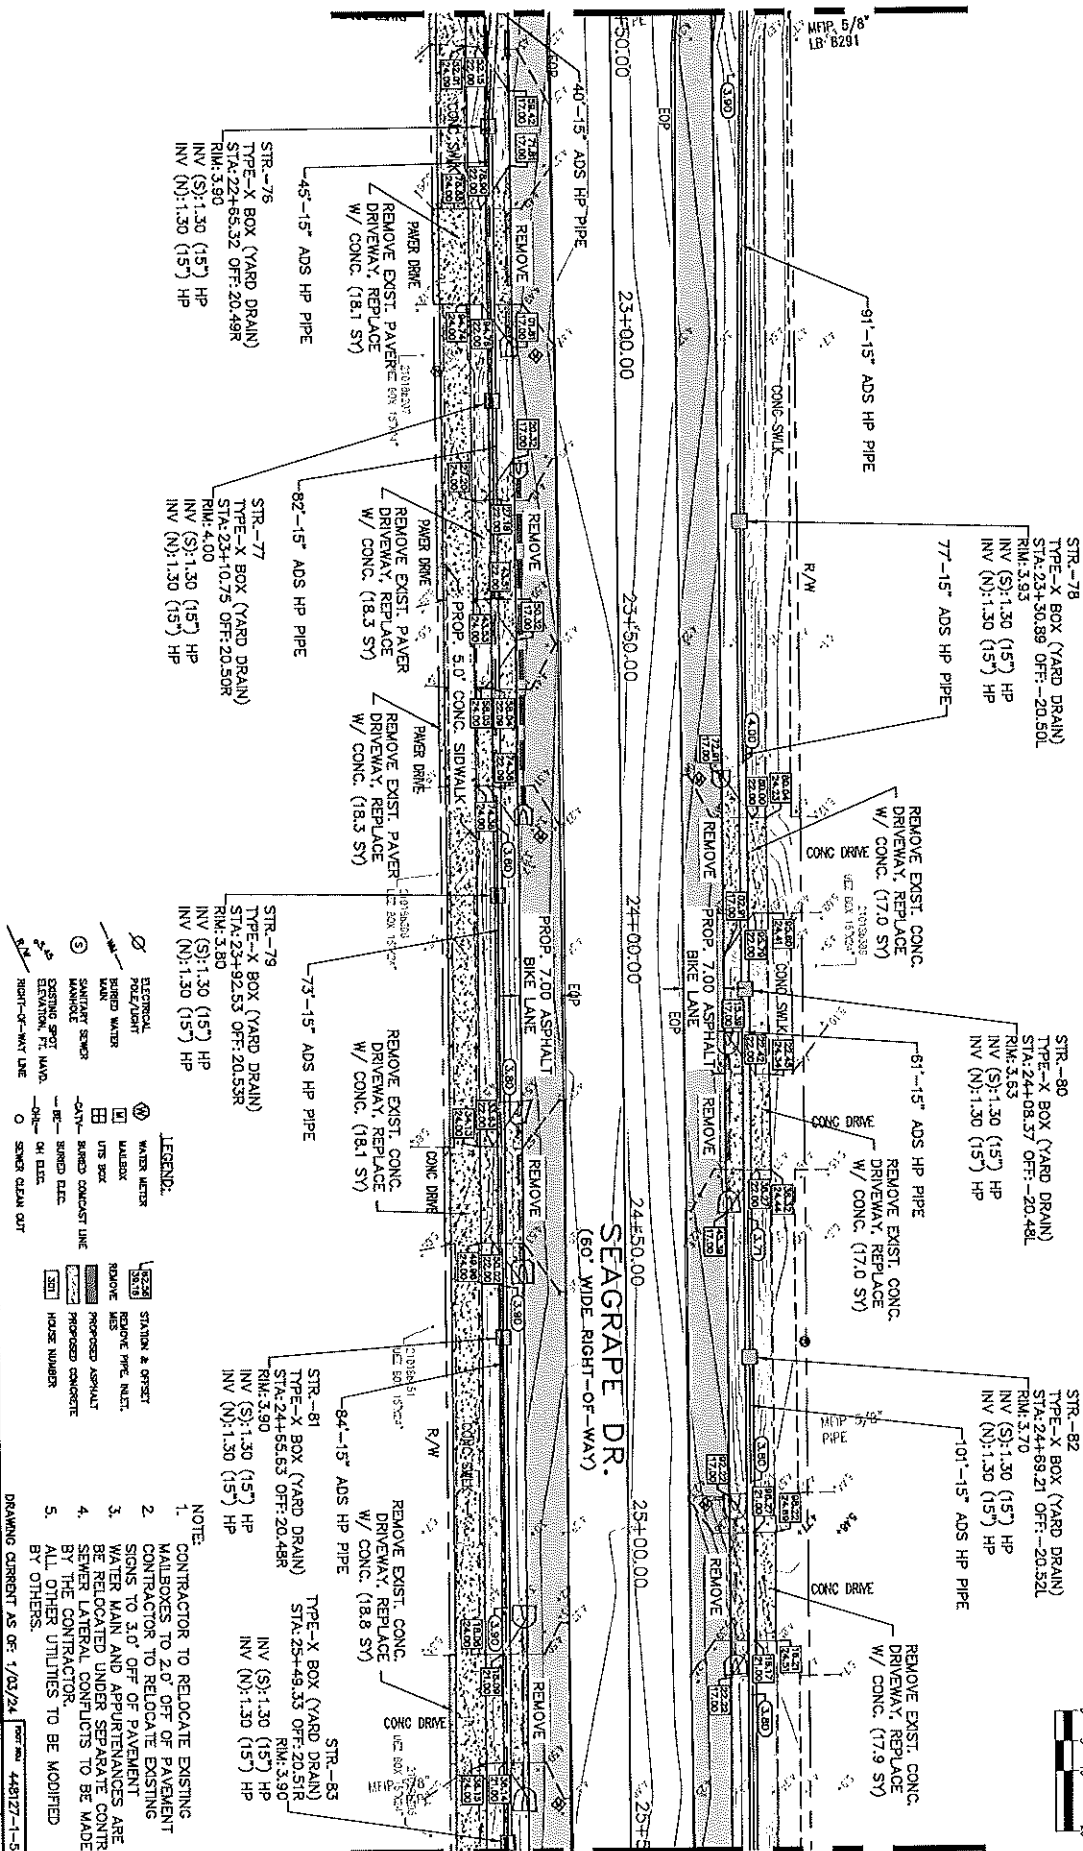

MATCH LINE SEE STA. 25+50.00

*THE OFFICIAL RECORD OF THIS SHEET IS THE ELECTRONIC FILE DIGITALLY SIGNED AND SEALED UNDER RULE 61G15-23.004, F.A.C.

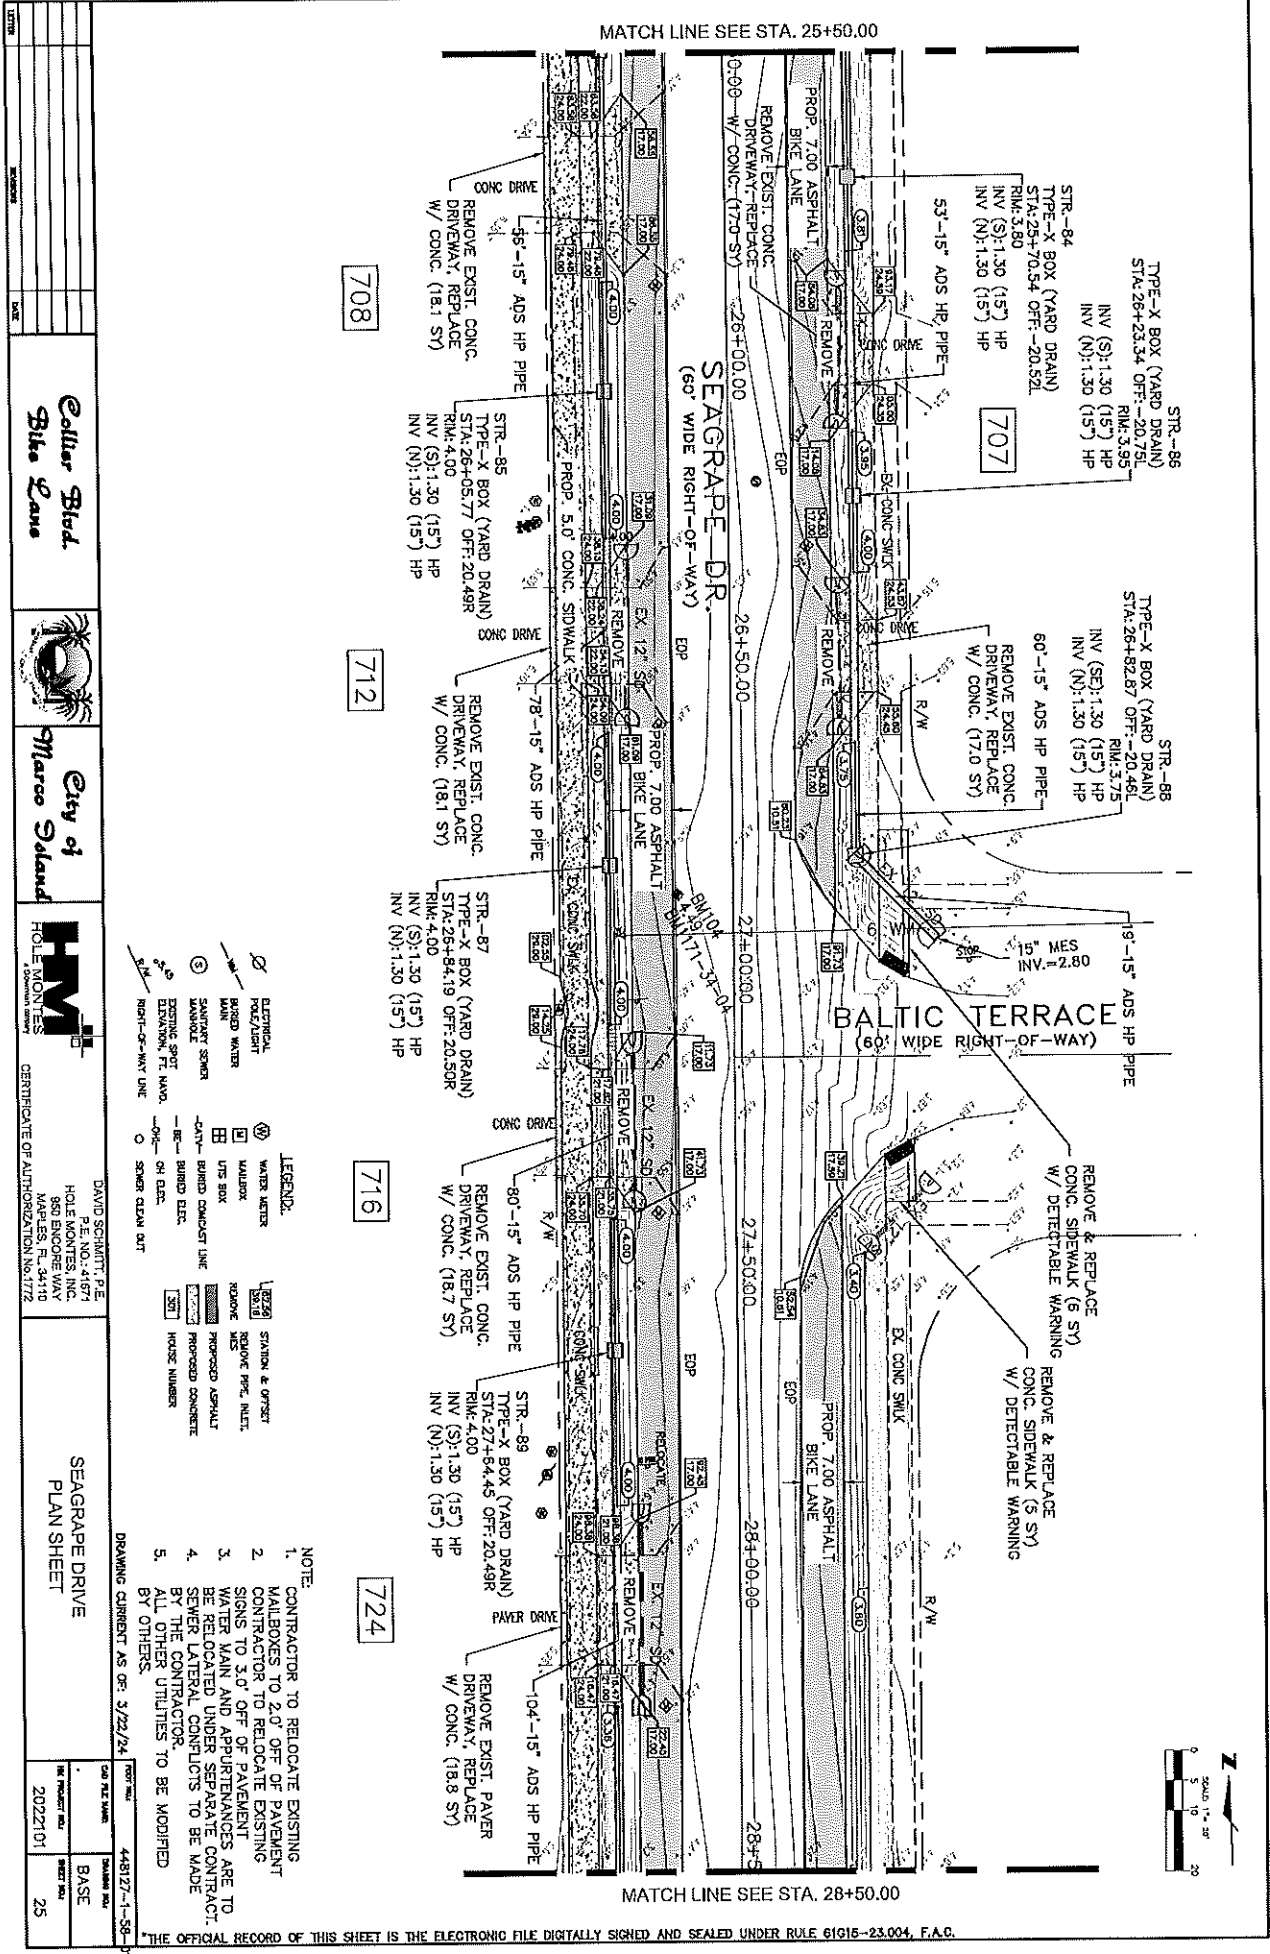

DATE	REVISION	BY

Coller Blvd.
Bike Lane



City of
Marco Island





HOLE MONTES
13000 W. US HWY 1
SUITE 100
FORT MYERS, FL 33907
CERTIFICATE OF AUTHORIZATION NO. 1772


DAVID SCHMIDT, P.E.
P.E. NO. 41871
HOLE MONTES, INC.
850 ENCORE WAY
FORT MYERS, FL 33910

SEAGRAPE DRIVE
PLAN SHEET

NO.	DATE	DESCRIPTION
1	2022/01	BASE
2	2022/01	26

 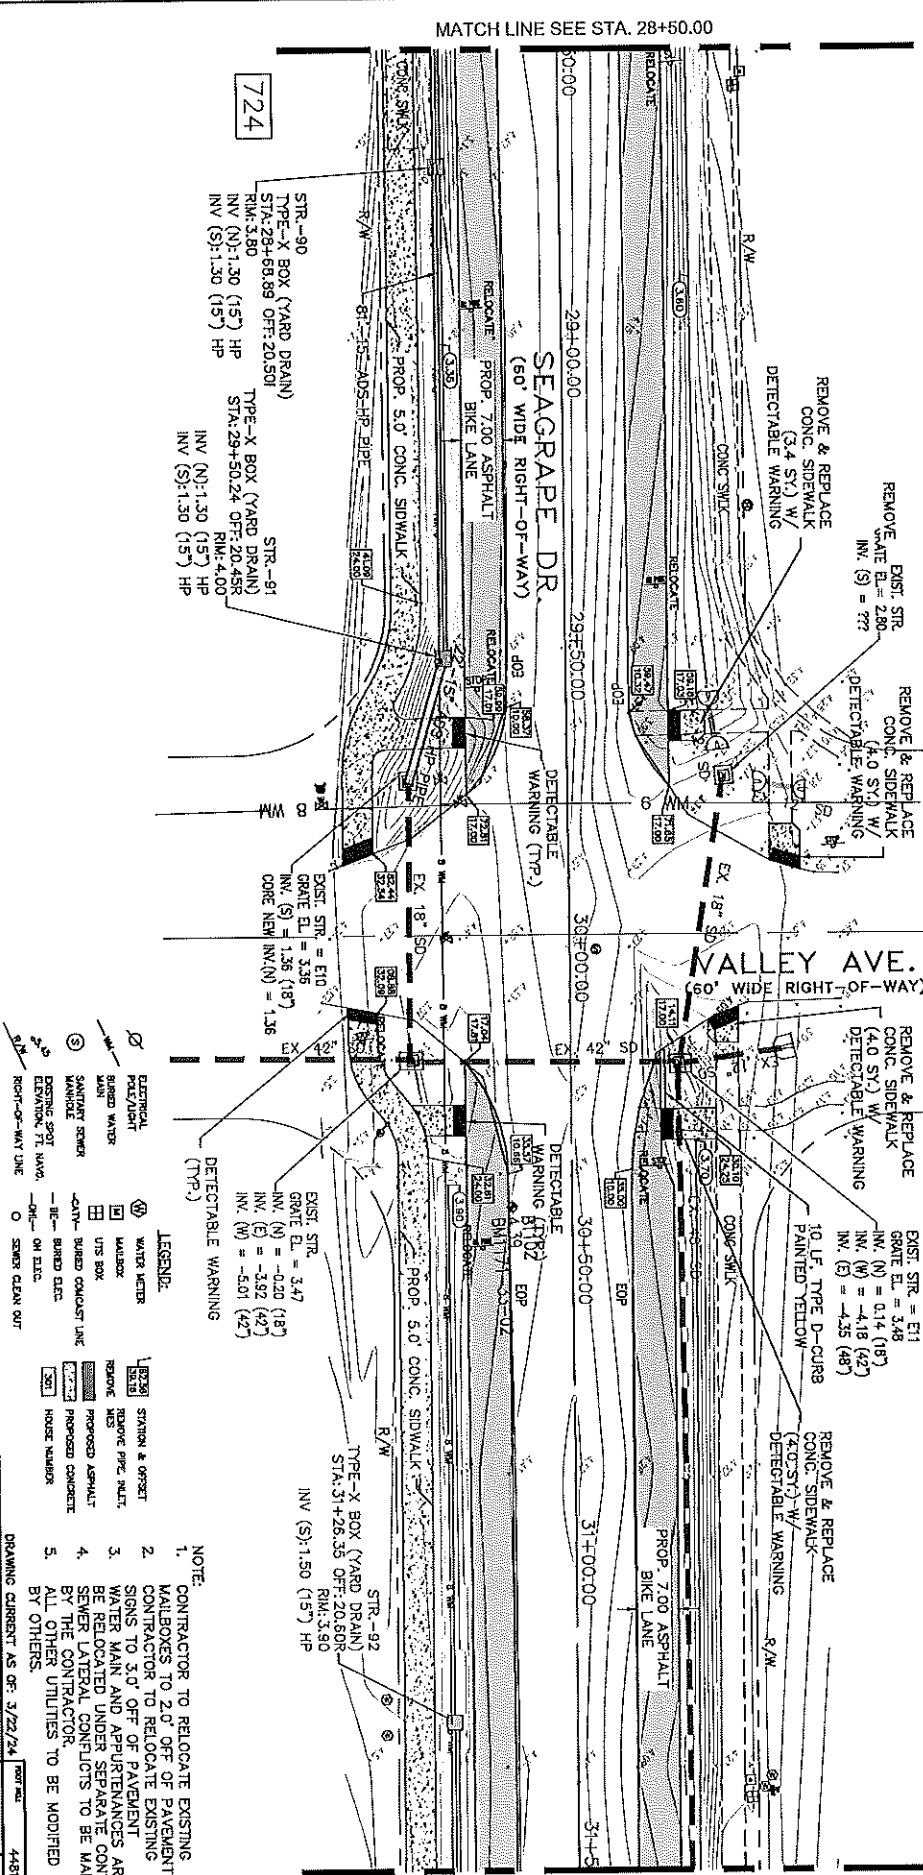

MATCH LINE SEE STA. 31+50.00

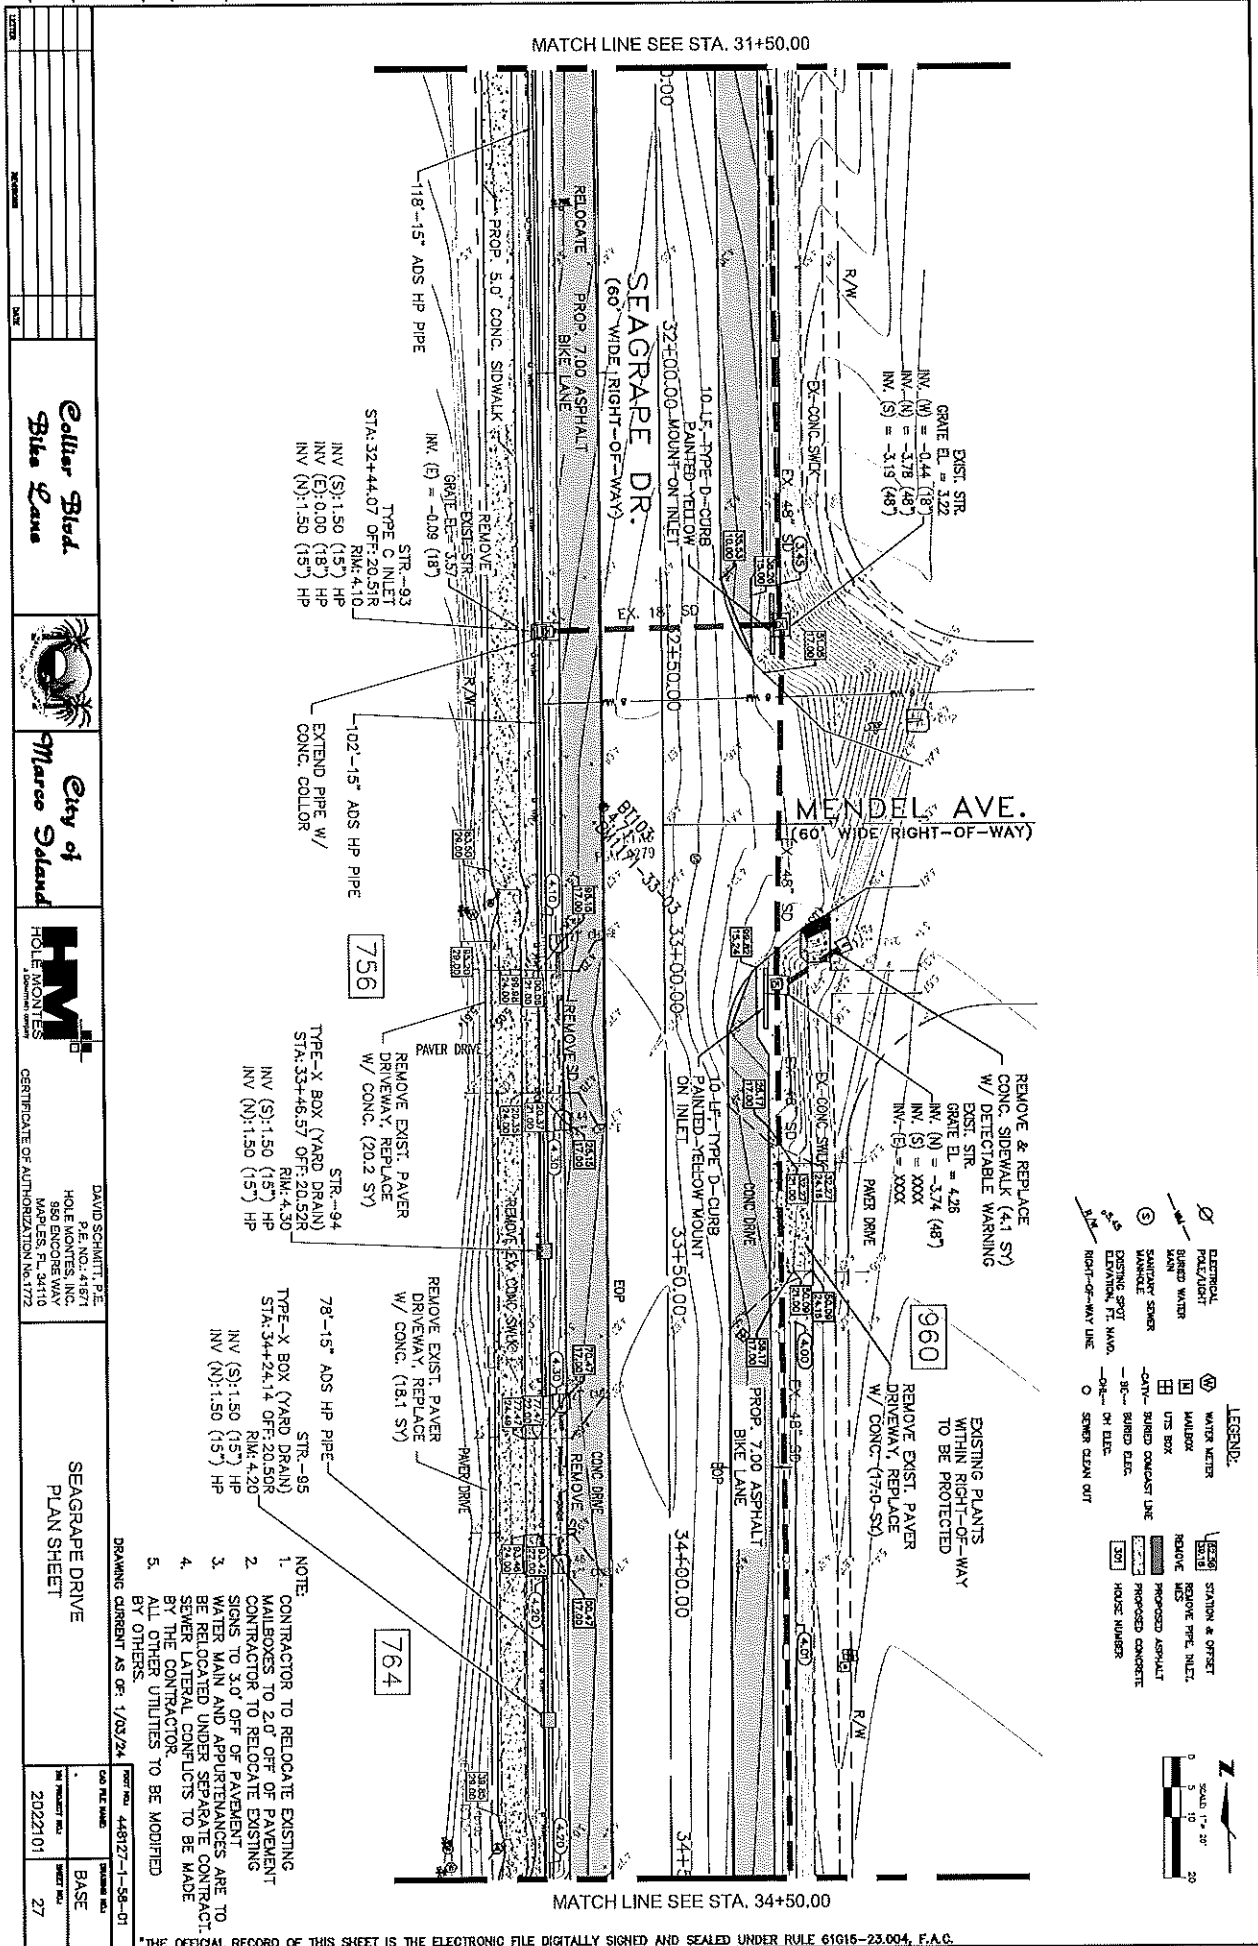


Collins Blvd. Bike Lane				City of Marco Island Hole Montres CERTIFICATE OF AUTHORIZATION No. 1772		DAVID SCANNITZ, P.E. P.E. NO. 41871 HOLE MONTRES INC. 580 ENCORE WAY NAPLES, FL 34110		SEAGRAPE DRIVE PLAN SHEET		SHEET NO. 27 2022101	
--	--	--	--	--	--	--	--	--	--	-------------------------	--

- NOTE:
1. CONTRACTOR TO RELOCATE EXISTING MAILBOXES TO 2.0' OFF OF PAVEMENT
 2. CONTRACTOR TO RELOCATE EXISTING SIGNS TO 3.0' OFF OF PAVEMENT
 3. WATER MAIN AND APPURTENANCES ARE TO BE RELOCATED UNDER SEPARATE CONTRACT.
 4. SEWER LATERAL CONFLICTS TO BE MADE BY THE CONTRACTOR.
 5. ALL OTHER UTILITIES TO BE MODIFIED BY OTHERS.

DRAWING CURRENT AS OF: 1/03/24

PERM NO. 448127-1-SB-01

*THE OFFICIAL RECORD OF THIS SHEET IS THE ELECTRONIC FILE DIGITALLY SIGNED AND SEALED UNDER RULE 61015-23.004, F.A.C.

 

Collier Blvd.
Bike Lane




City of
Carso Poland



P.E. NO.: 41671
HOLE MONTES, INC.
850 ENCORE WAY
MAPLES, FL 34110
CERTIFICATE OF AUTHORIZATION No. 1772

SEAGRAPE DRIVE
PLAN SHEET


BASE	SHEET NO. 29
2022101 2022101	

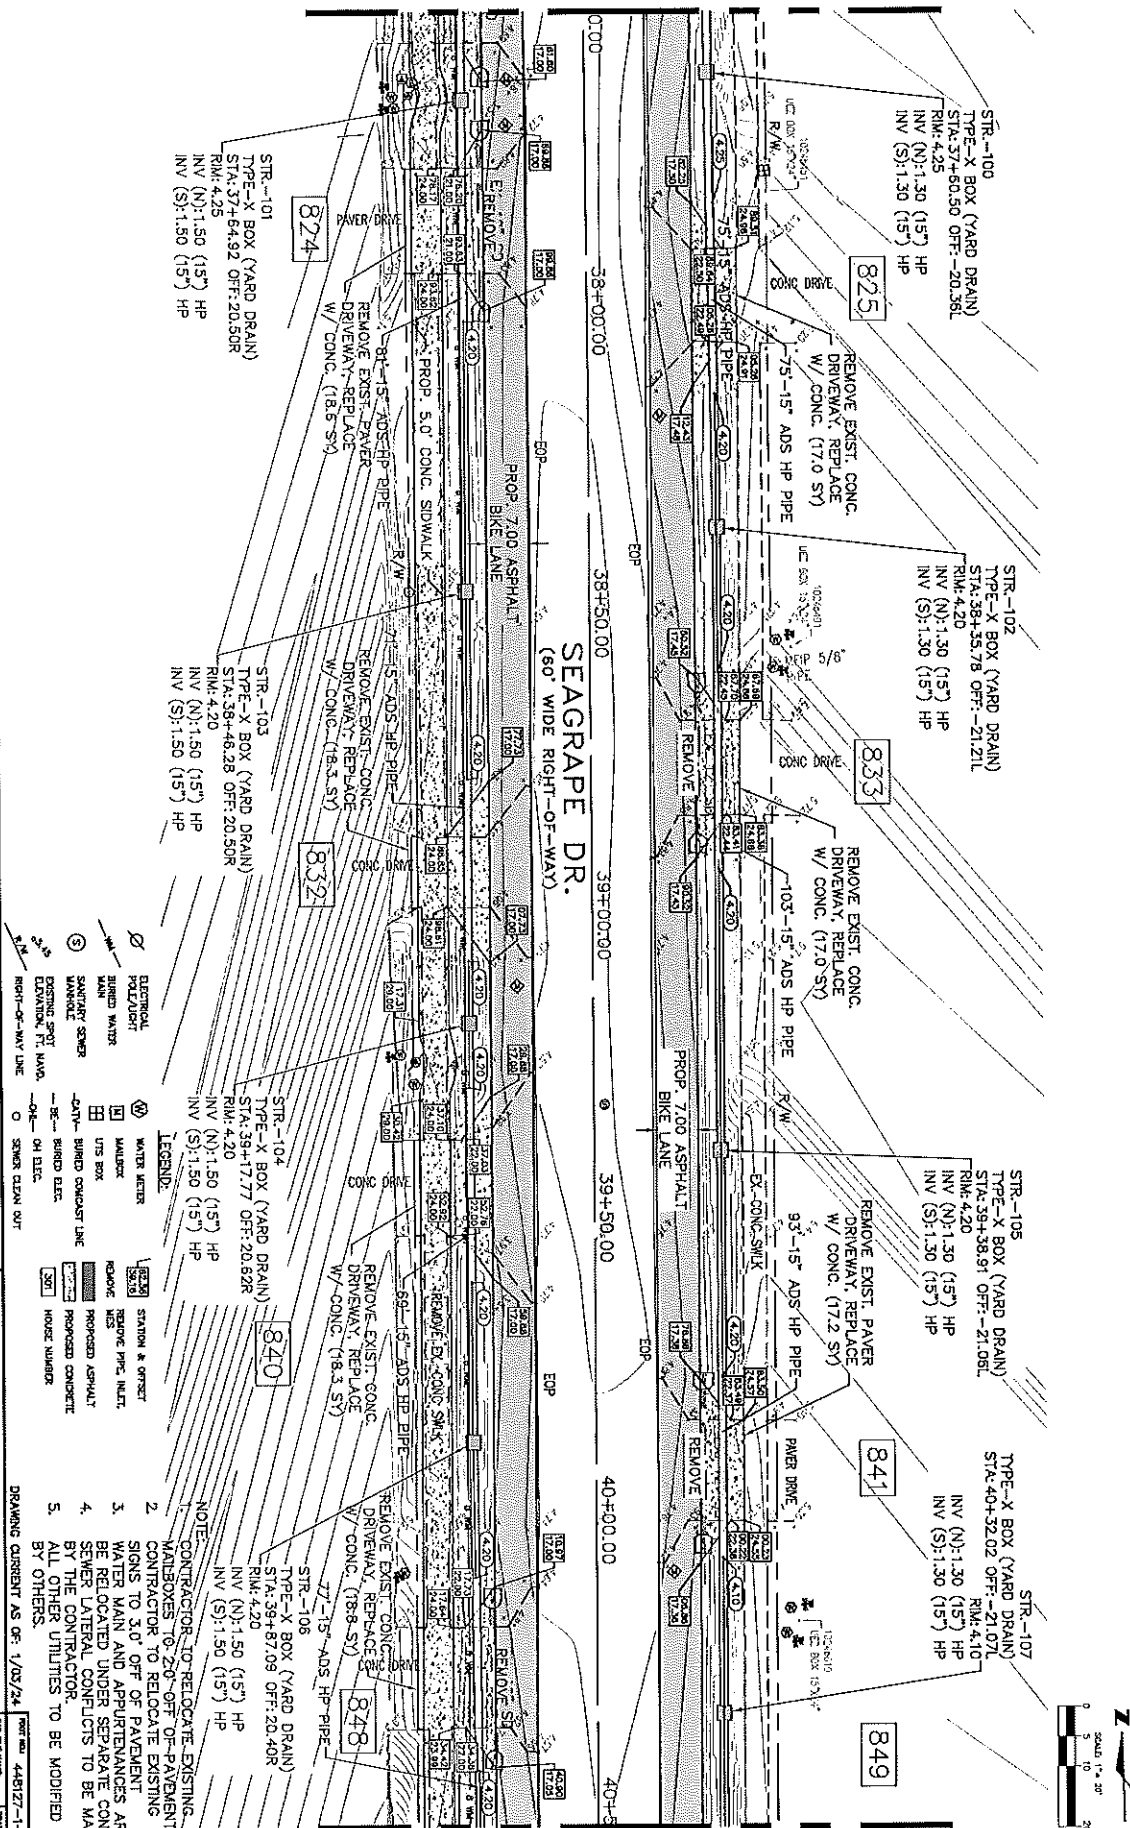

*THE OFFICIAL RECORD OF THIS SHEET IS THE ELECTRONIC FILE DIGITALLY SIGNED AND SEALED UNDER RULE 61015-23.004, F.A.C.



MATCH LINE SEE STA. 43+50.00

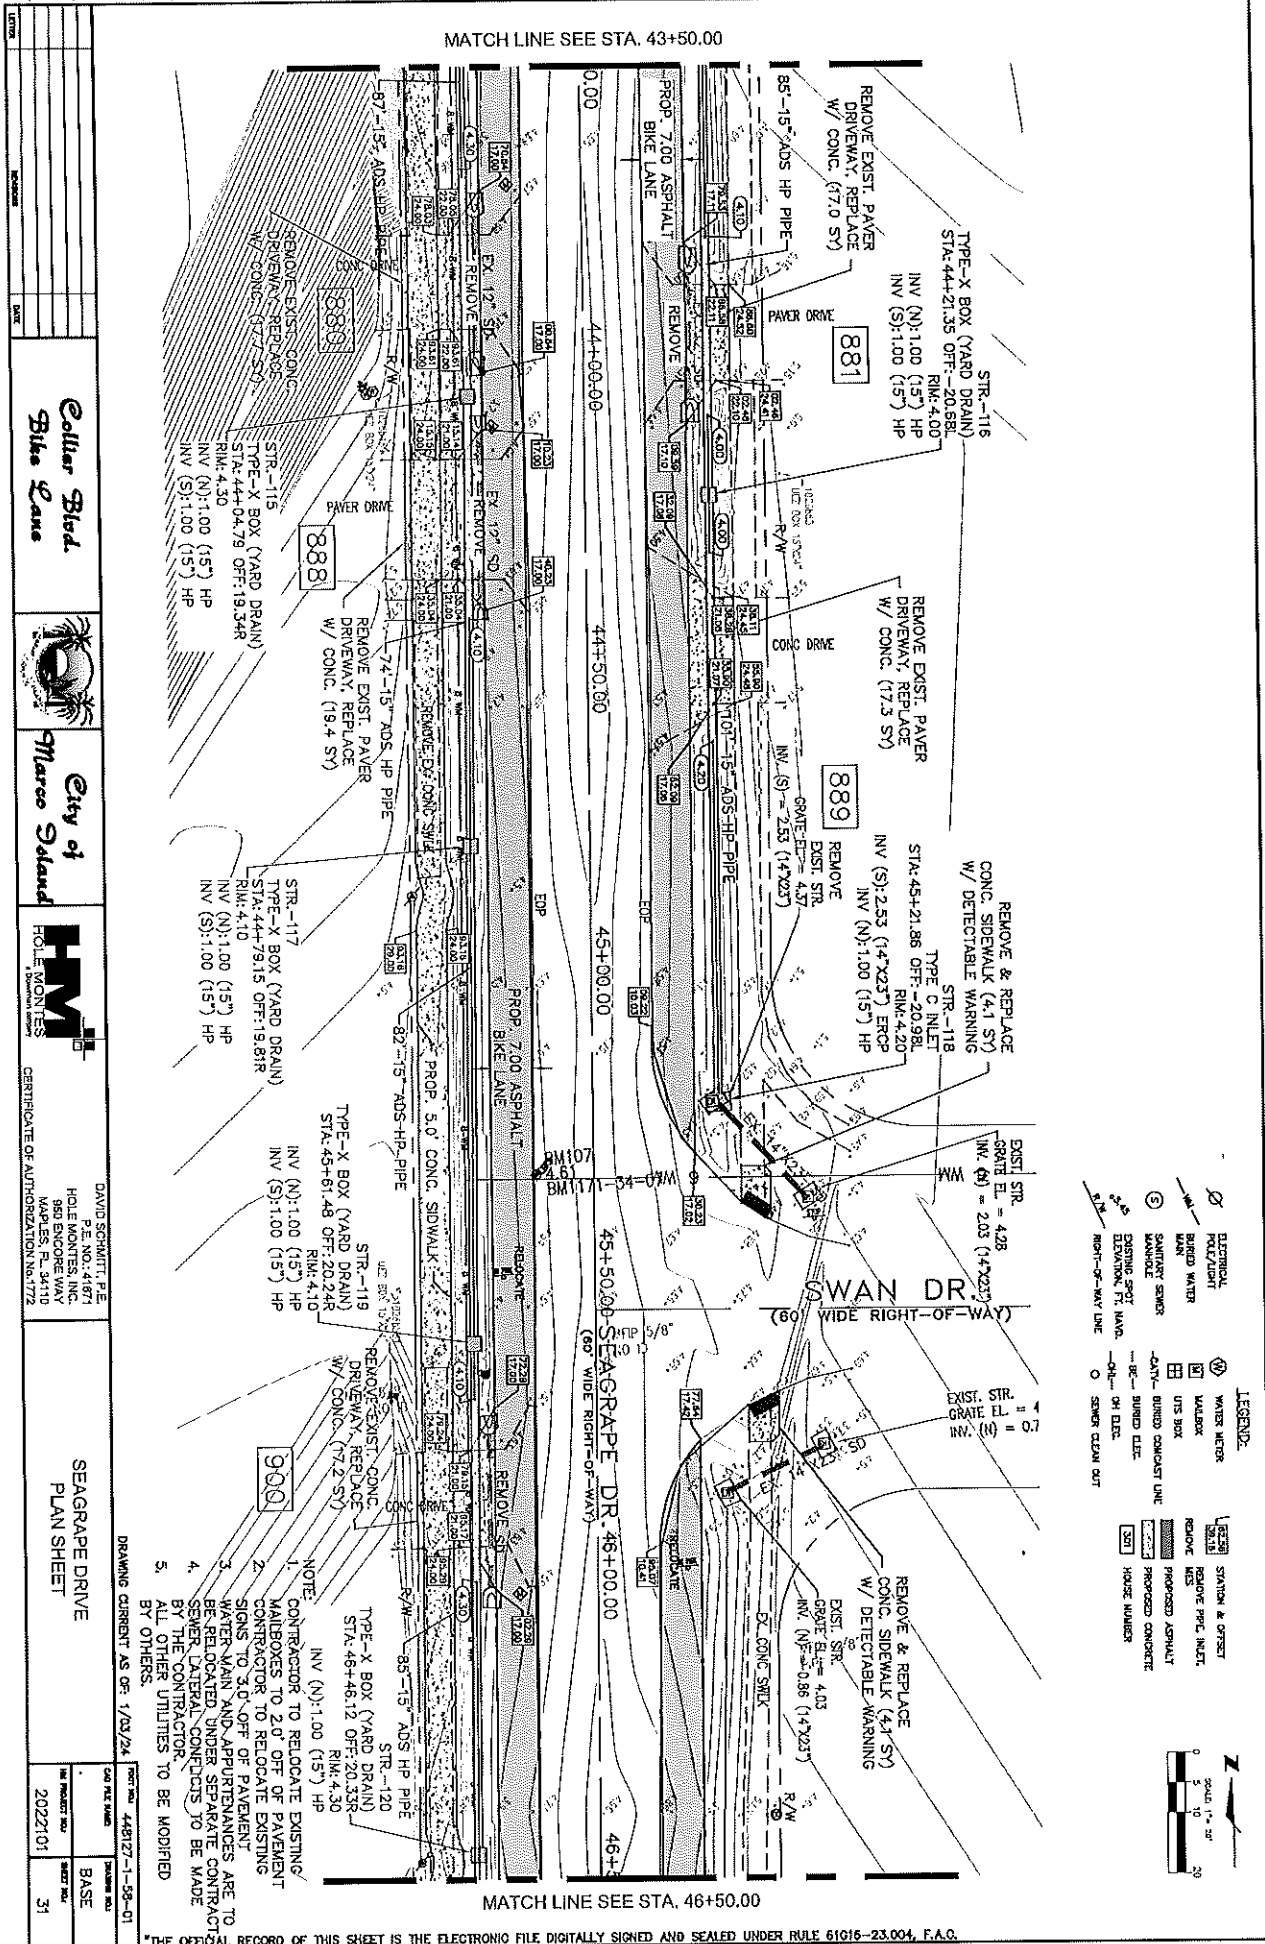

Coller Blvd Bike Lane		City of Marco Island		H&M HOLE MONIES		DAVID SCHMITT, P.E. P.E. NO. 41871 HOLE MONIES, INC. 980 ENCORE WAY MARLBOROUGH, MA 01901 CERTIFICATE OF AUTHORIZATION NO. 1772		SENGRAPE DRIVE PLAN SHEET		DATE: 11/03/24 DRAWING NO: 448127-1-50-01 SHEET NO: 31	
--	--	---------------------------------------	--	--	--	--	--	--	--	--	--

*THE OFFICIAL RECORD OF THIS SHEET IS THE ELECTRONIC FILE, DIGITALLY SIGNED AND SEALED UNDER RULE 61016-23.004, F.A.C.

MATCH LINE SEE STA. 46+50.00

DATE	BY	CHKD	APPD

Collins Blvd.
Bike Lane



City of
Marco Island



DAVID SCHULTZ, P.E.
P.E. NO.: 41871
HOLE MONTES, INC.
560 INDORE WAY
MARIETTA, GA 30067
CERTIFICATE OF AUTHORIZATION NO. 7172


SEAGRAPE DRIVE
PLAN SHEET

NO.	DATE	BY	CHKD	APPD
1	2022/01			


DRAWING CURRENT AS OF: 1/03/24


- NOTE:
1. CONTRACTOR TO RELOCATE EXISTING MAILBOXES TO 2.0' OFF OF PAVEMENT
 2. CONTRACTOR TO RELOCATE EXISTING SIGNS TO 3.0' OFF OF PAVEMENT
 3. WATER MAIN AND APPURTENANCES ARE TO BE RELOCATED UNDER SEPARATE CONTRACT.
 4. SEWER LATERAL CONFLICTS TO BE MADE BY THE CONTRACTOR.
 5. ALL OTHER UTILITIES TO BE MODIFIED BY OTHERS.

	ELECTRICAL POLE/ARCH
	BURIED WATER MAIN
	SANITARY SEWER MANHOLE
	EXISTING SPOT ELEVATION, FT. NAVD.
	RIGHT-OF-WAY LINE
	SENSOR CLEAN OUT
	STATION & OFFSET
	MAILBOX
	WATER METER
	REMOVE PPE, Mkt.
	PROPOSED ASPHALT
	PROPOSED CONCRETE
	HOUSE NUMBER

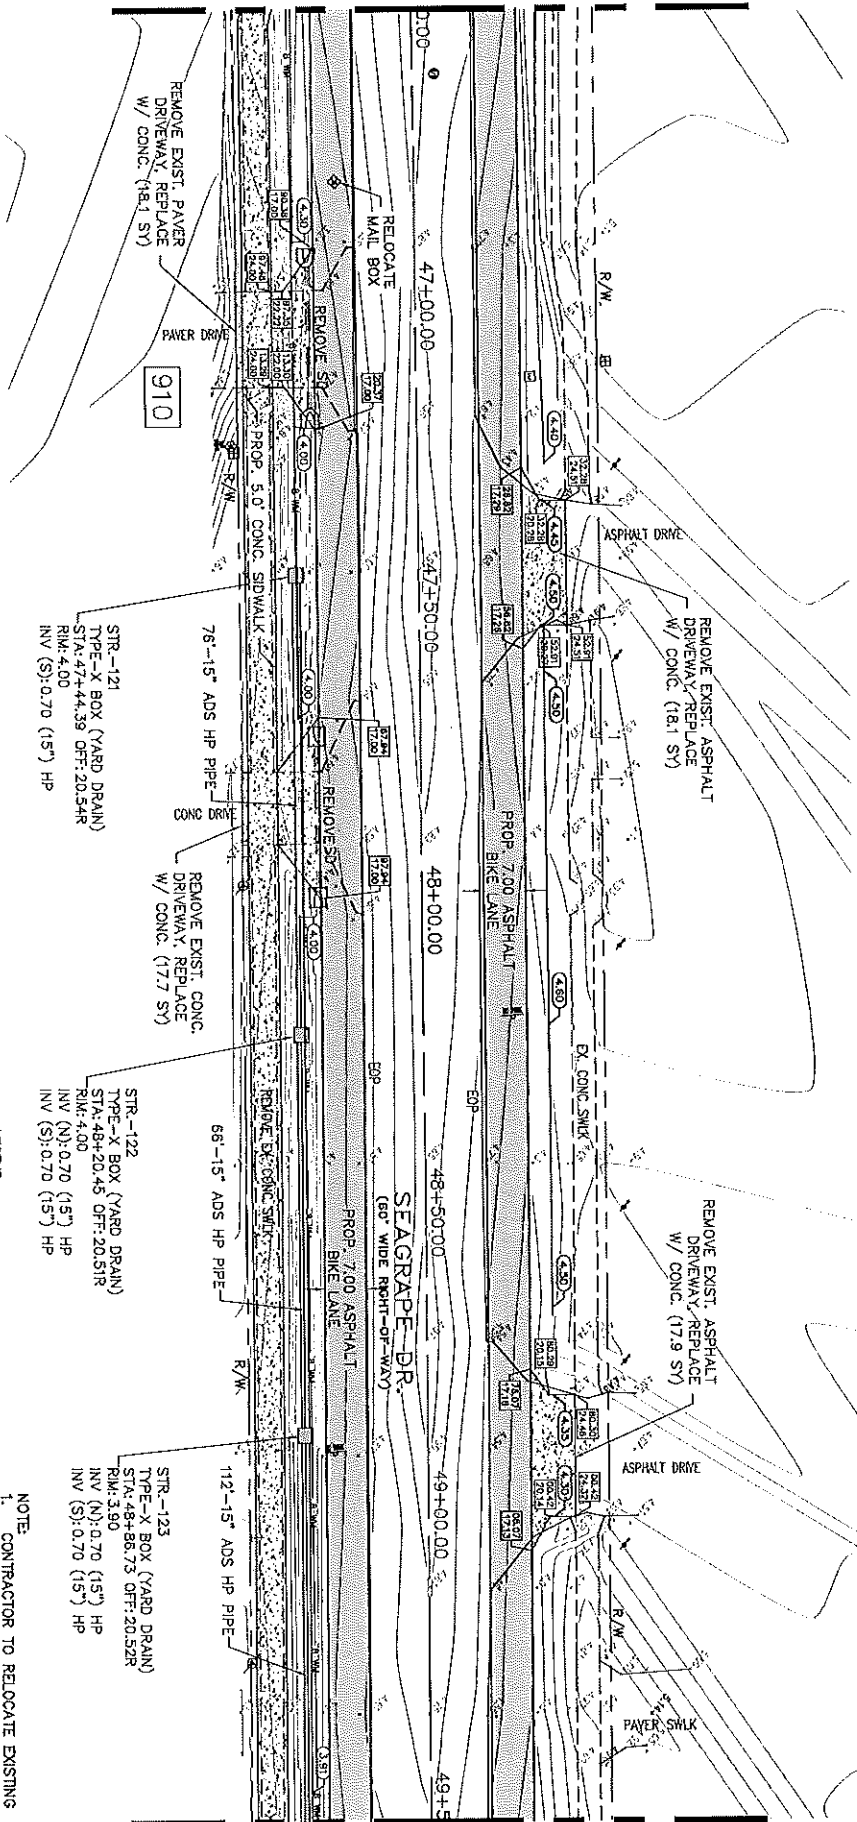

MATCH LINE SEE STA. 49+50.00

 

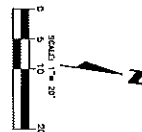


BASE	2022101
BASE	2022101

DRAWING CURRENT AS OF: 1/03/24

448127-1-58-


1. CONTRACTOR TO RELOCATE EXISTING MAILBOXES TO 2.0' OFF OF PAVEMENT
2. CONTRACTOR TO RELOCATE EXISTING SIGNS TO 3.0' OFF OF PAVEMENT
3. WATER MAIN AND APURTAINANCES ARE TO BE RELOCATED UNDER SEPARATE CONTRACT
4. SOME LATERAL CONFLICTS TO BE MADE BY THE CONTRACTOR
5. ALL OTHER UTILITIES TO BE MODIFIED BY OTHERS.

*THE OFFICIAL RECORD OF THIS SHEET IS THE ELECTRONIC FILE DIGITALLY SIGNED AND SEALED UNDER RULE 61016-23.004, F.A.C.

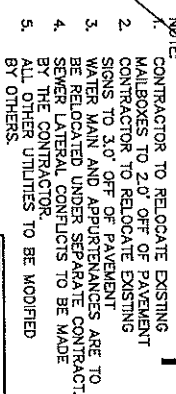



*THE OFFICIAL RECORD OF THIS SHEET IS THE ELECTRONIC FILE DIGITALLY SIGNED AND SEALED UNDER RULE 61G16-23.004, F.A.C.


POST NO.	448127-1-58-
COO PLE NAME	DRIVING NO.
ON	BASE
NEW PRODUCT NO.	SHEET NO.
2022201	34

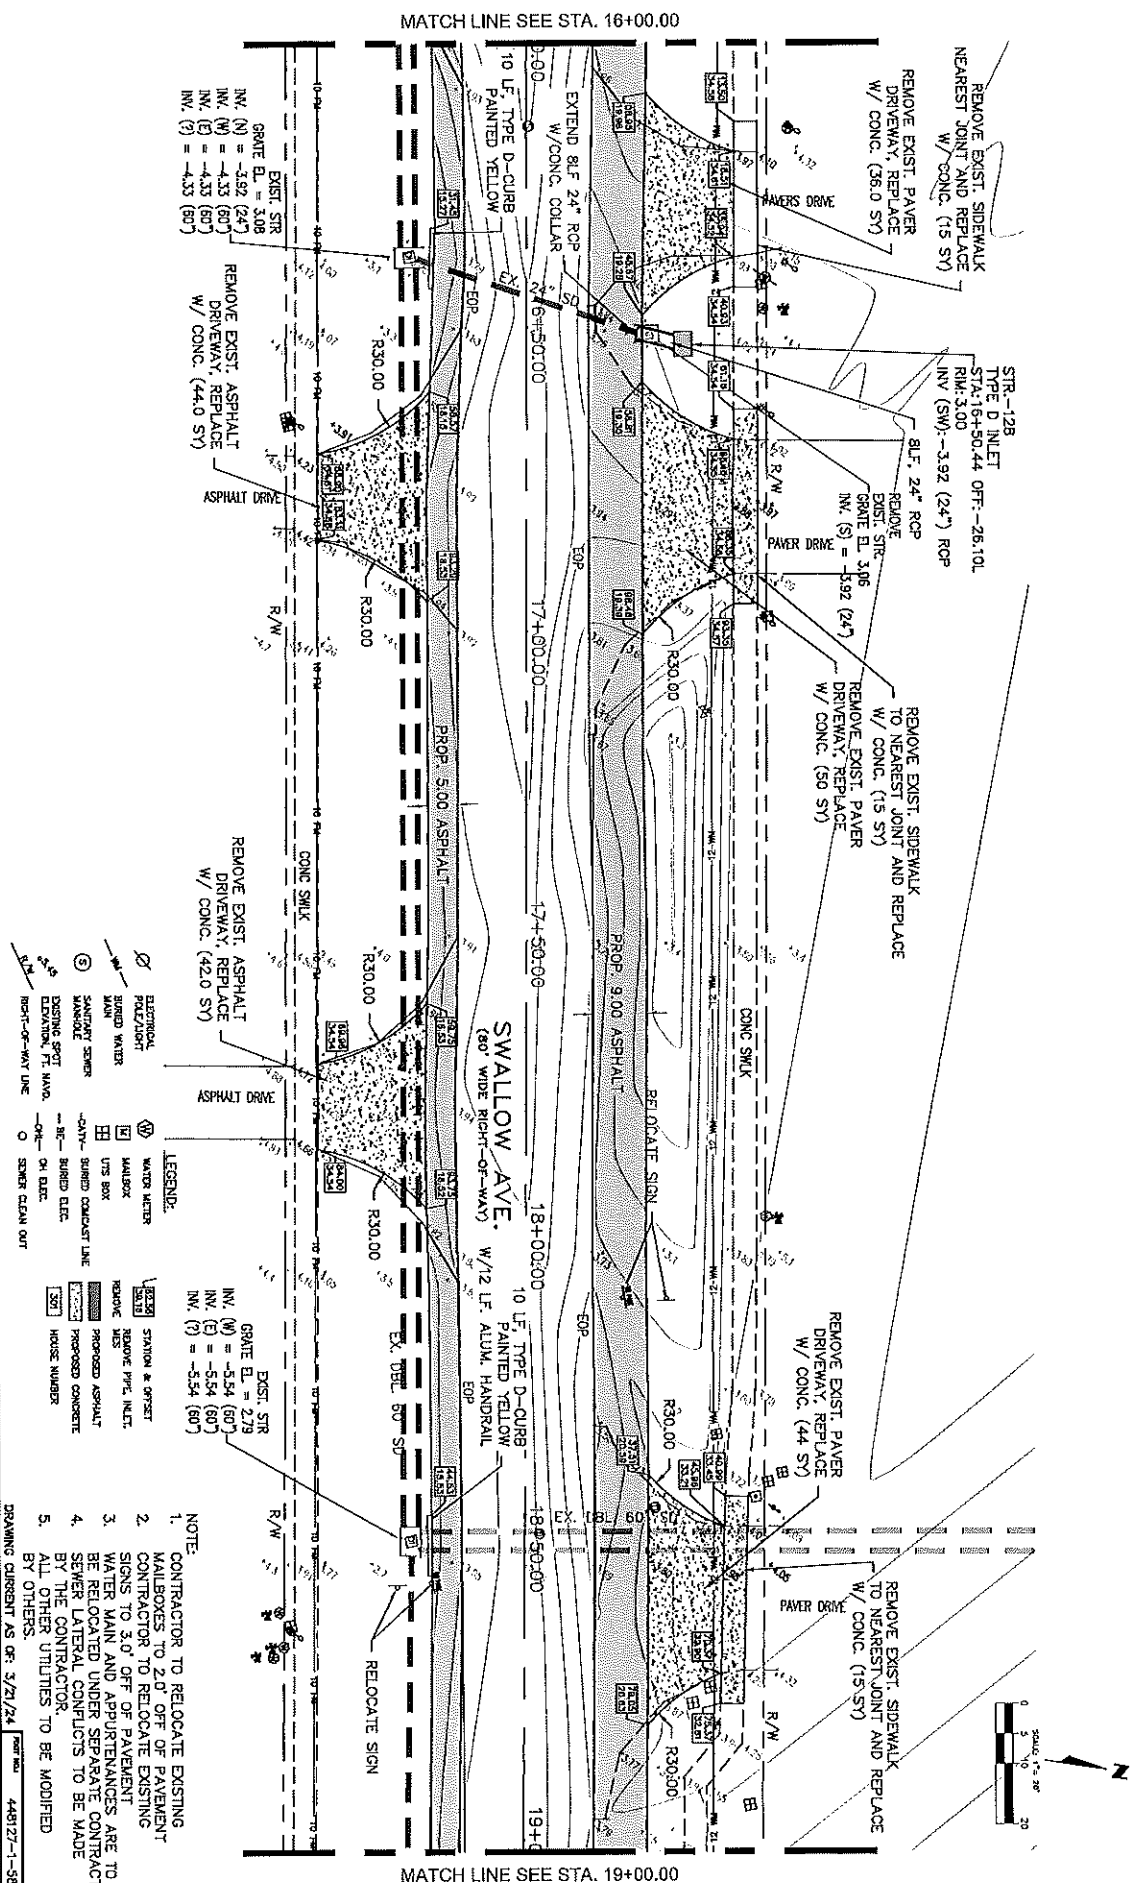

*THE OFFICIAL RECORD OF THIS SHEET IS THE ELECTRONIC FILE DIGITALLY SIGNED AND SEALED UNDER RULE 61016-23.004, F.A.C.

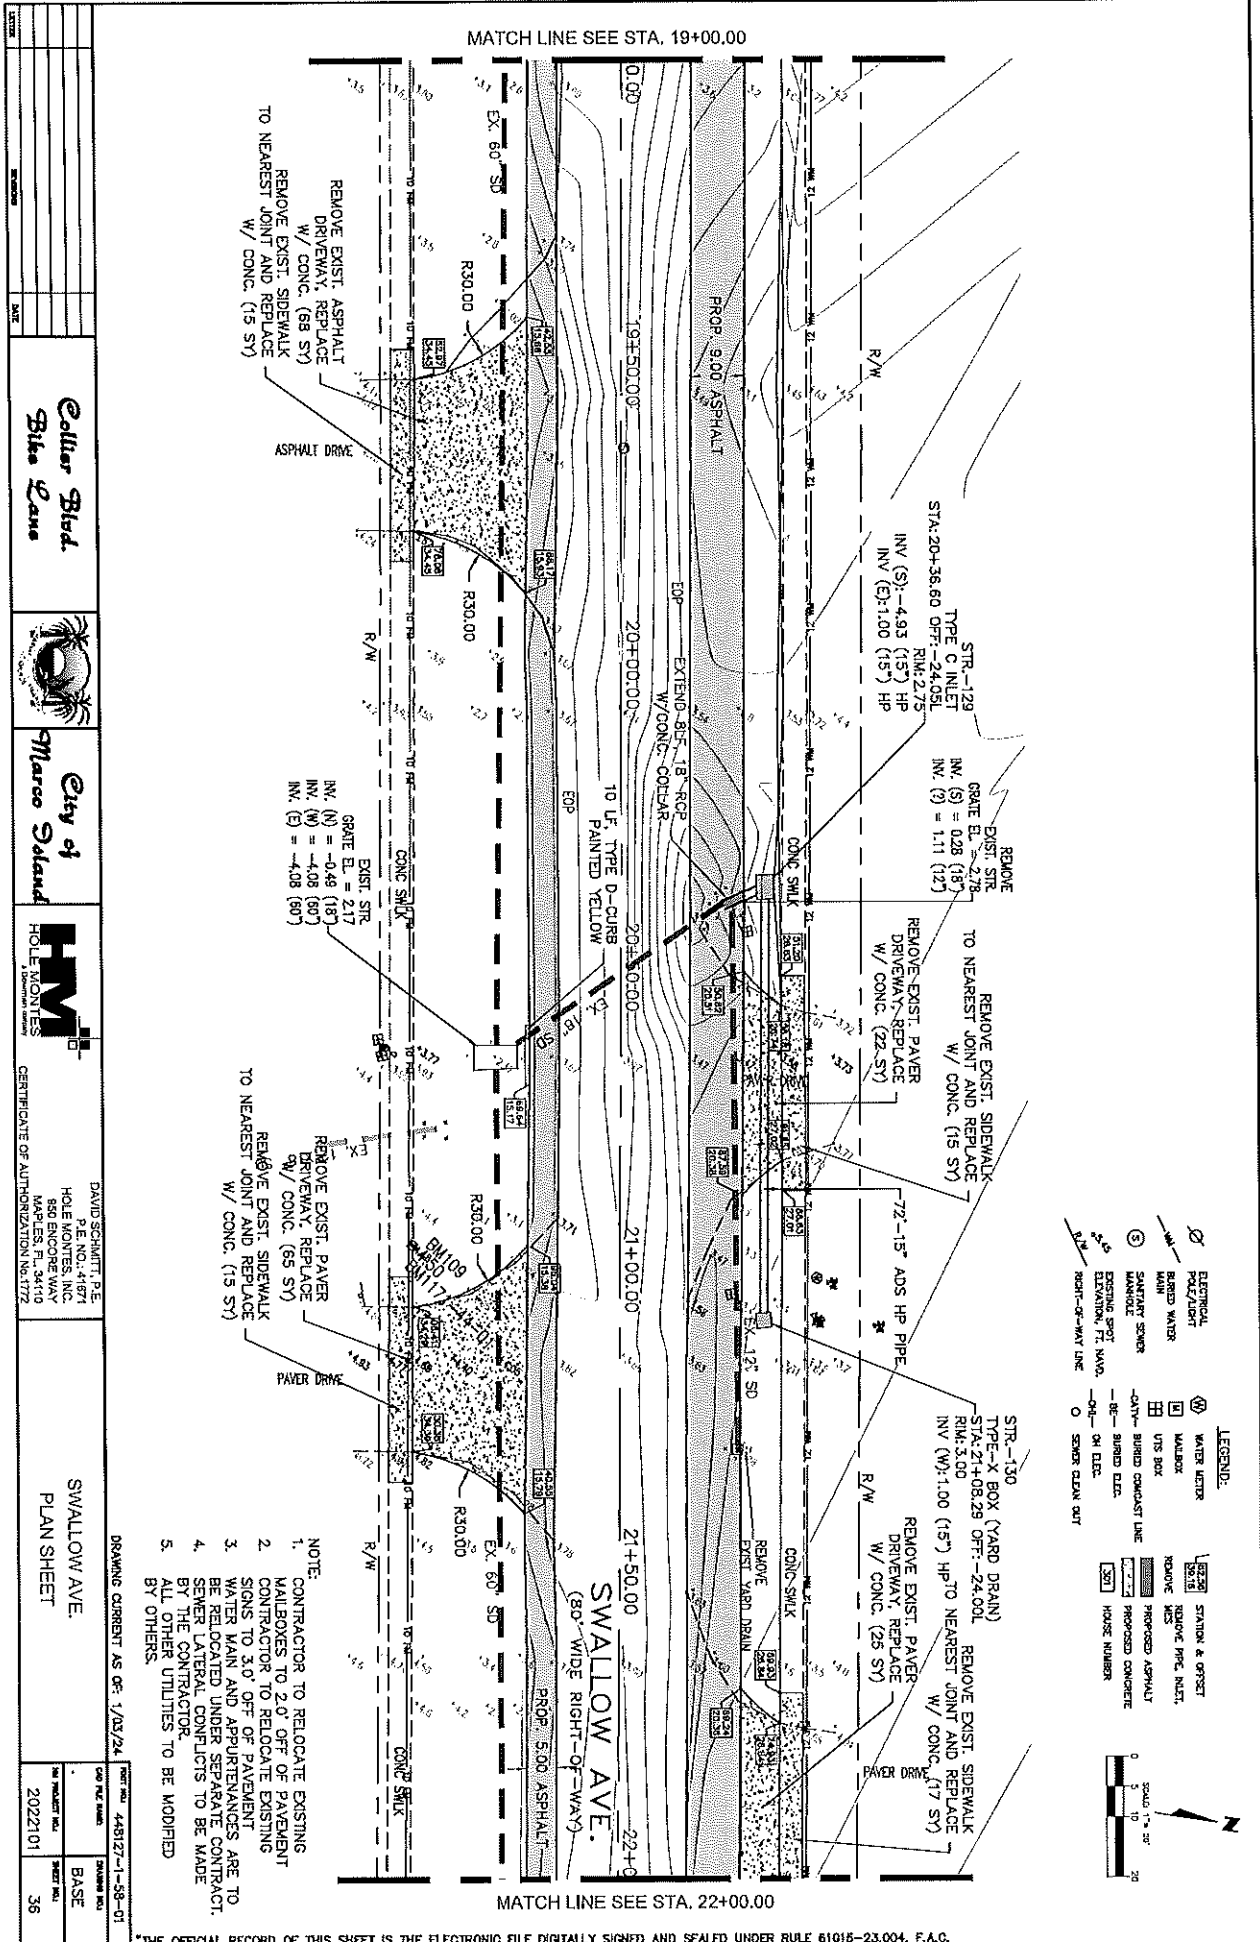

 

 

City of
Caro Island



P.E. NO.: 41671
HOLE MONTES, INC.
950 ENCORE WAY
MAPLES, FL 34110


SWALLOW AVE
PLAN SHEET

BASE	38
THE PROJECT NO.	2022101

[illegible]

MATCH LINE SEE STA. 28+00.00


*THE OFFICIAL RECORD OF THIS SHEET IS THE ELECTRONIC FILE DIGITALLY SIGNED AND SEALED UNDER RULE 61G15-23.004, F.A.C.

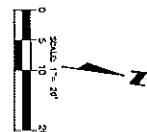


*THE OFFICIAL RECORD OF THIS SHEET IS THE ELECTRONIC FILE DIGITALLY SIGNED AND SEALED UNDER RULE 61G15-23.004, F.A.C.

CAD FILE NAME	DRIVING TOOL
.	BASE
HE PROJECT NO.	WHEEL NO.
2022101	39

MATCH LINE SEE STA. 31+00.00

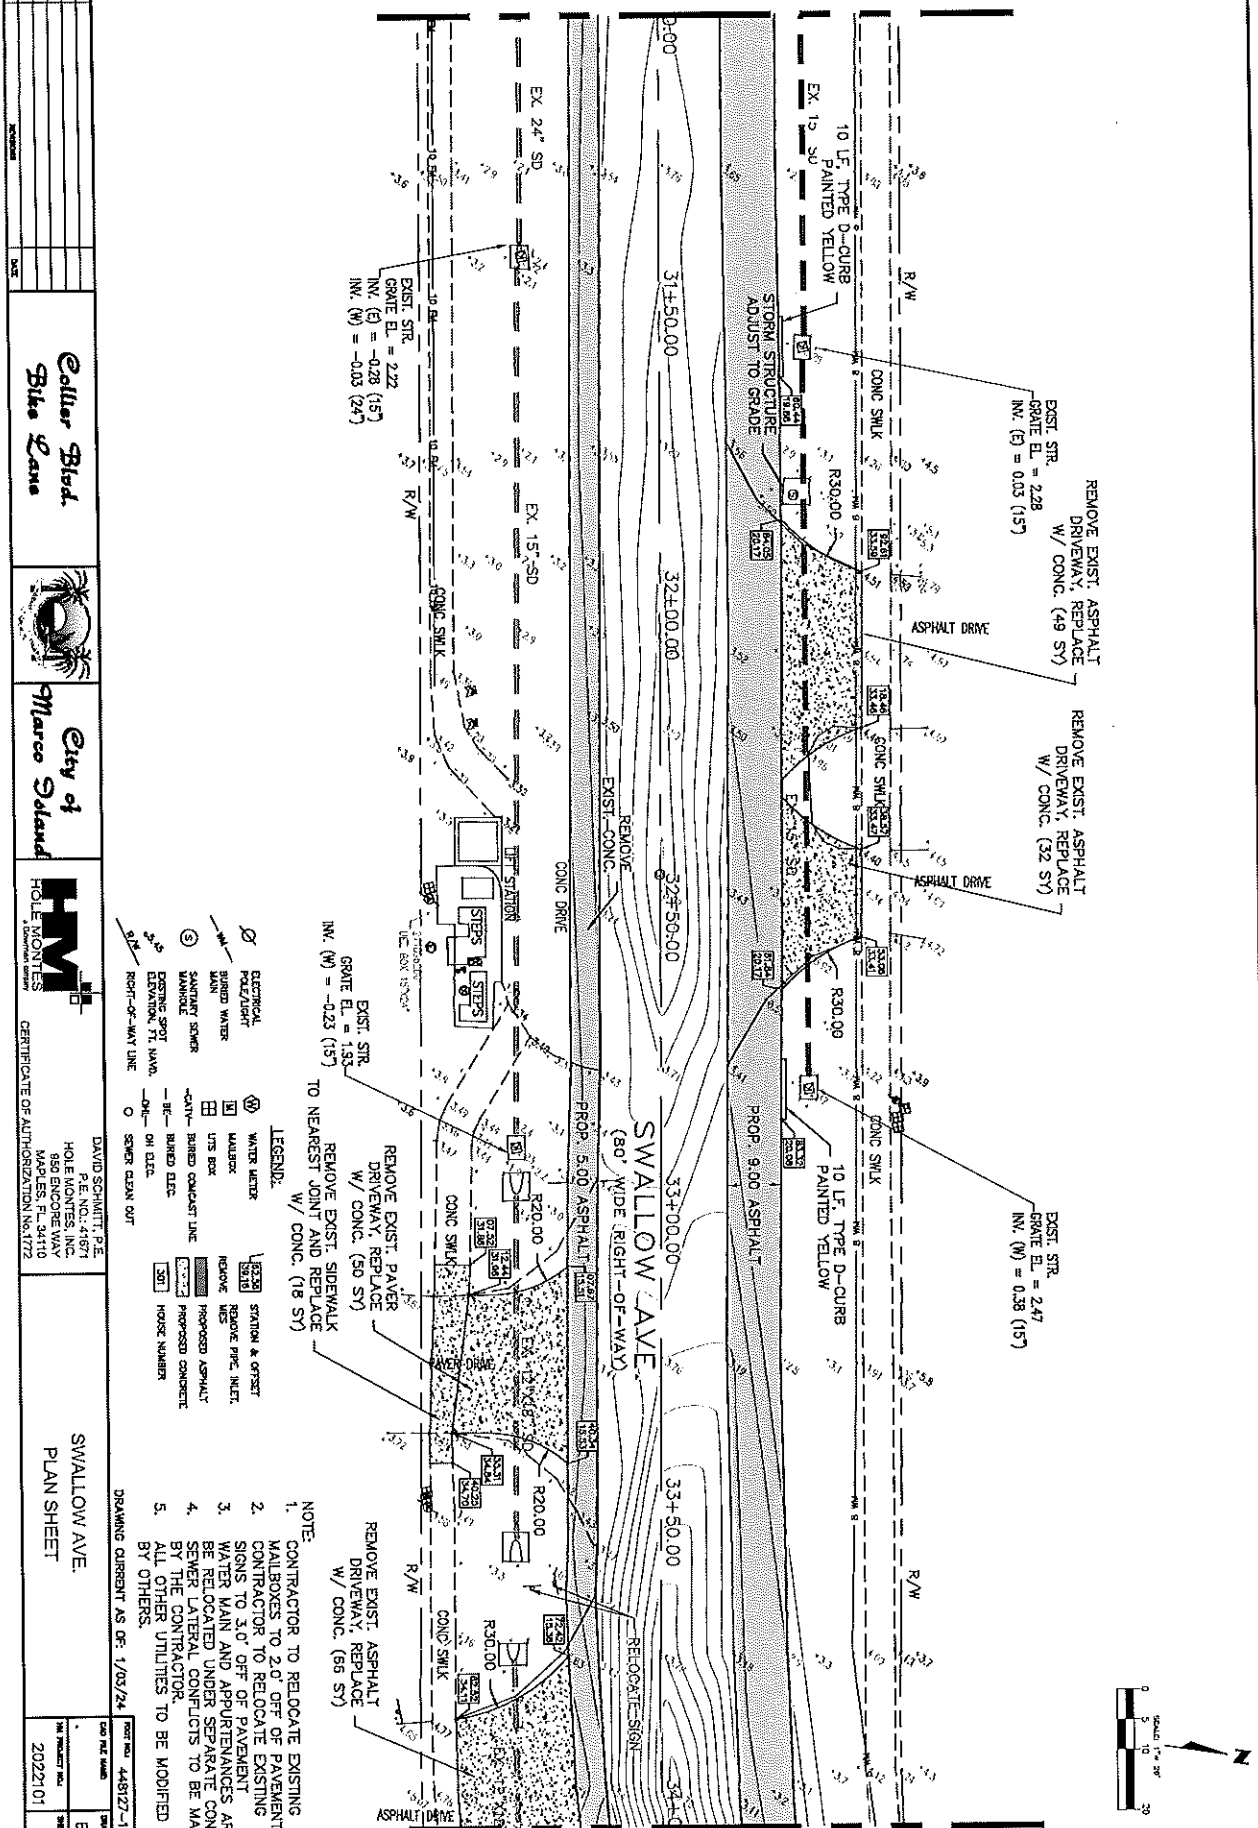



"THE OFFICIAL RECORD OF THIS SHEET IS THE ELECTRONIC FILE DIGITALLY SIGNED AND SEALED UNDER RULE 61015-23.004, F.A.C."

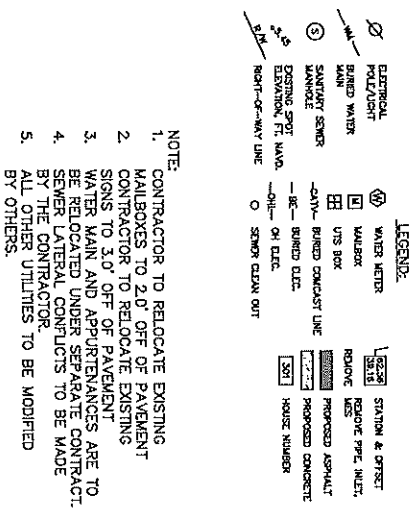

THE OFFICIAL RECORD OF THIS SHEET IS THE ELECTRONIC FILE DIGITALLY SIGNED AND SEALED UNDER RULE 61015-23.004, F.A.C.

Collar Blvd. Bike Lane		City of Orlando, Orlando		P.E. NO. 41871 HOLE MONTES, INC. 850 ENCORE WAY MAPLES, FL 34110 1 LICENSED DESIGNER	CERTIFICATE OF AUTHORIZATION No. 1772	SWALLOW AVE. PLAN SHEET	BASE
				NO PROJECTED FOL	SHEET NO.	2002101	41

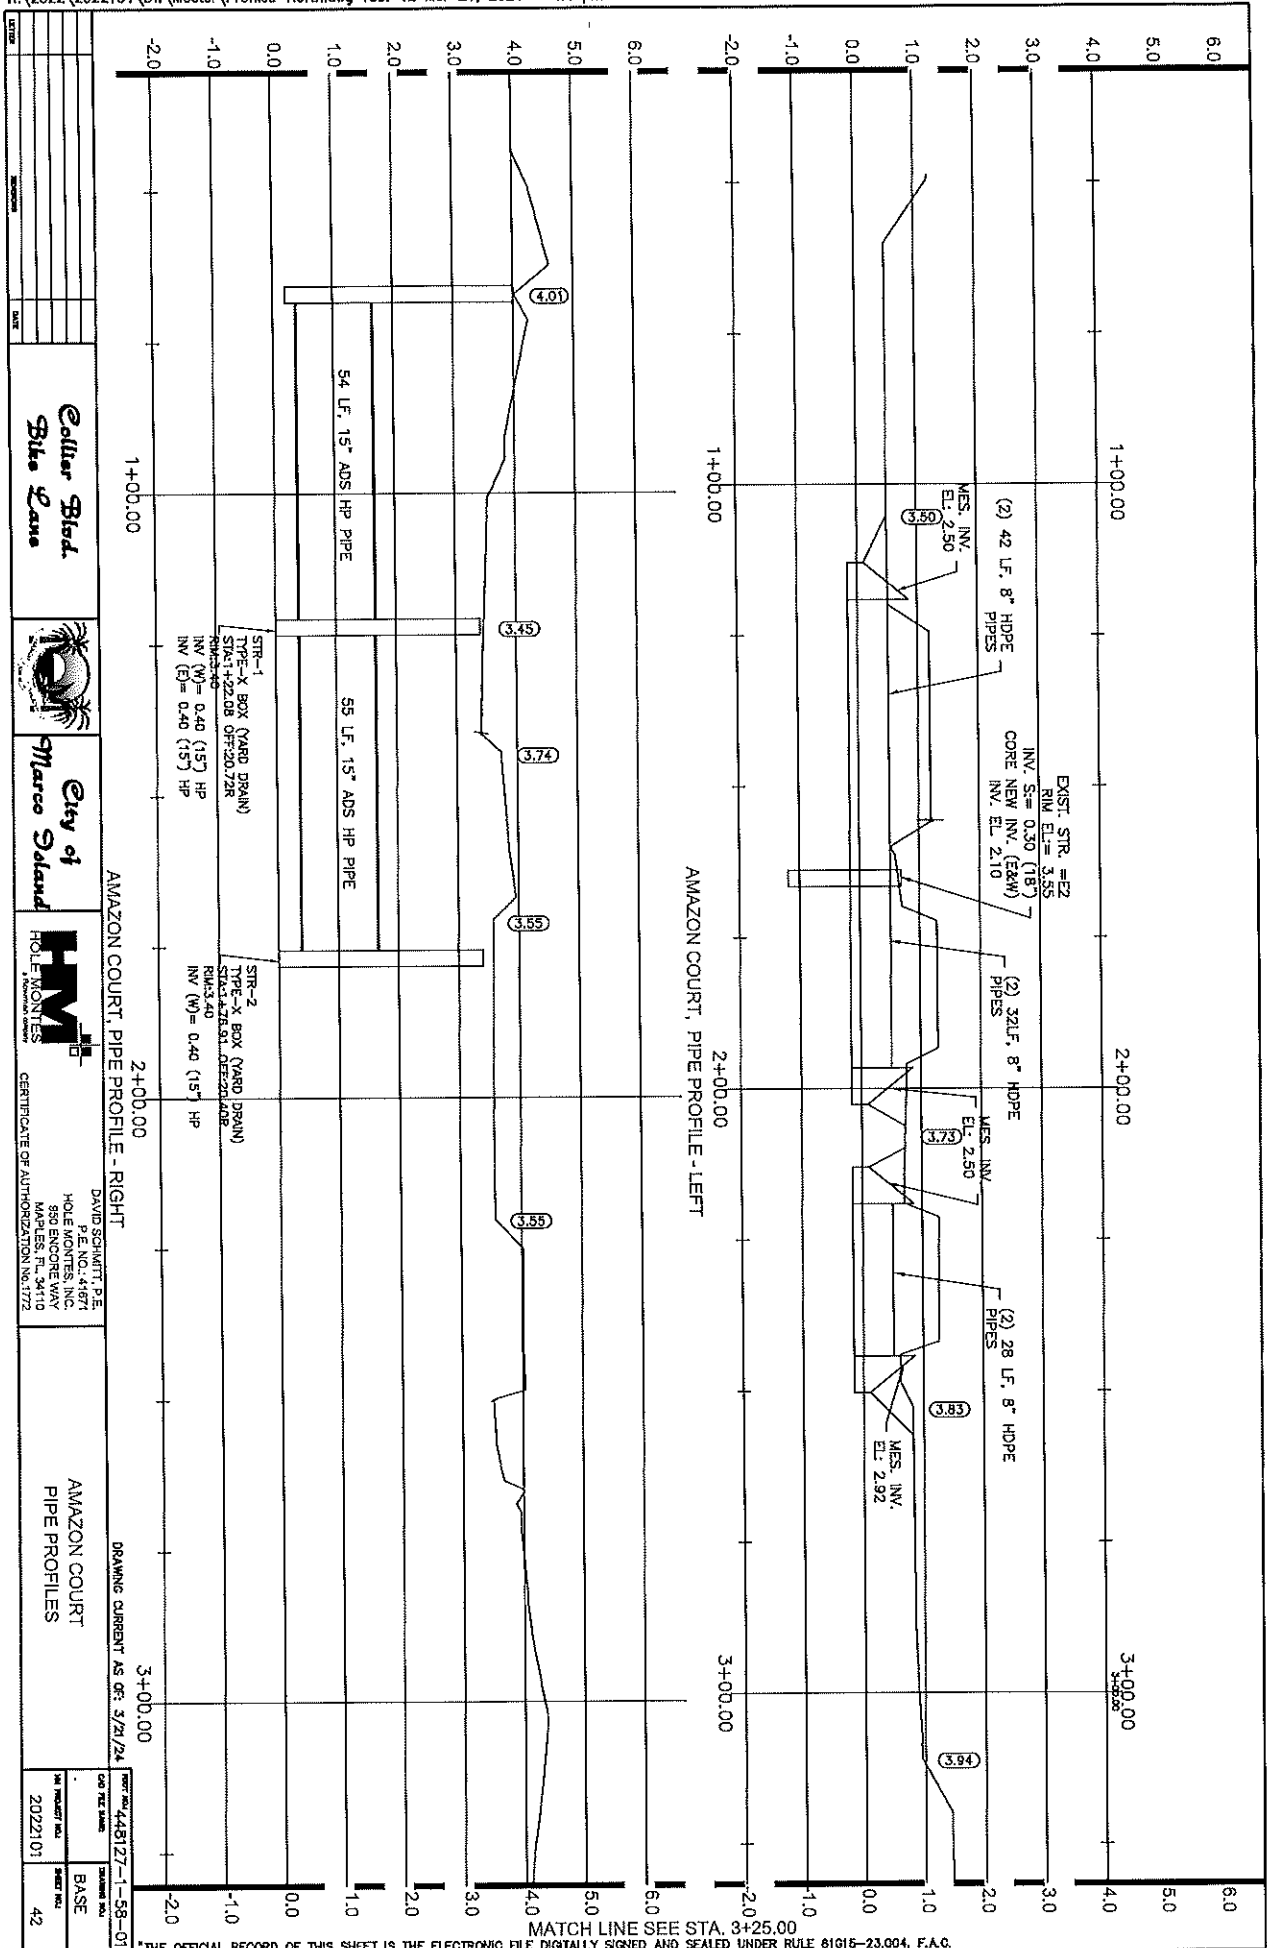

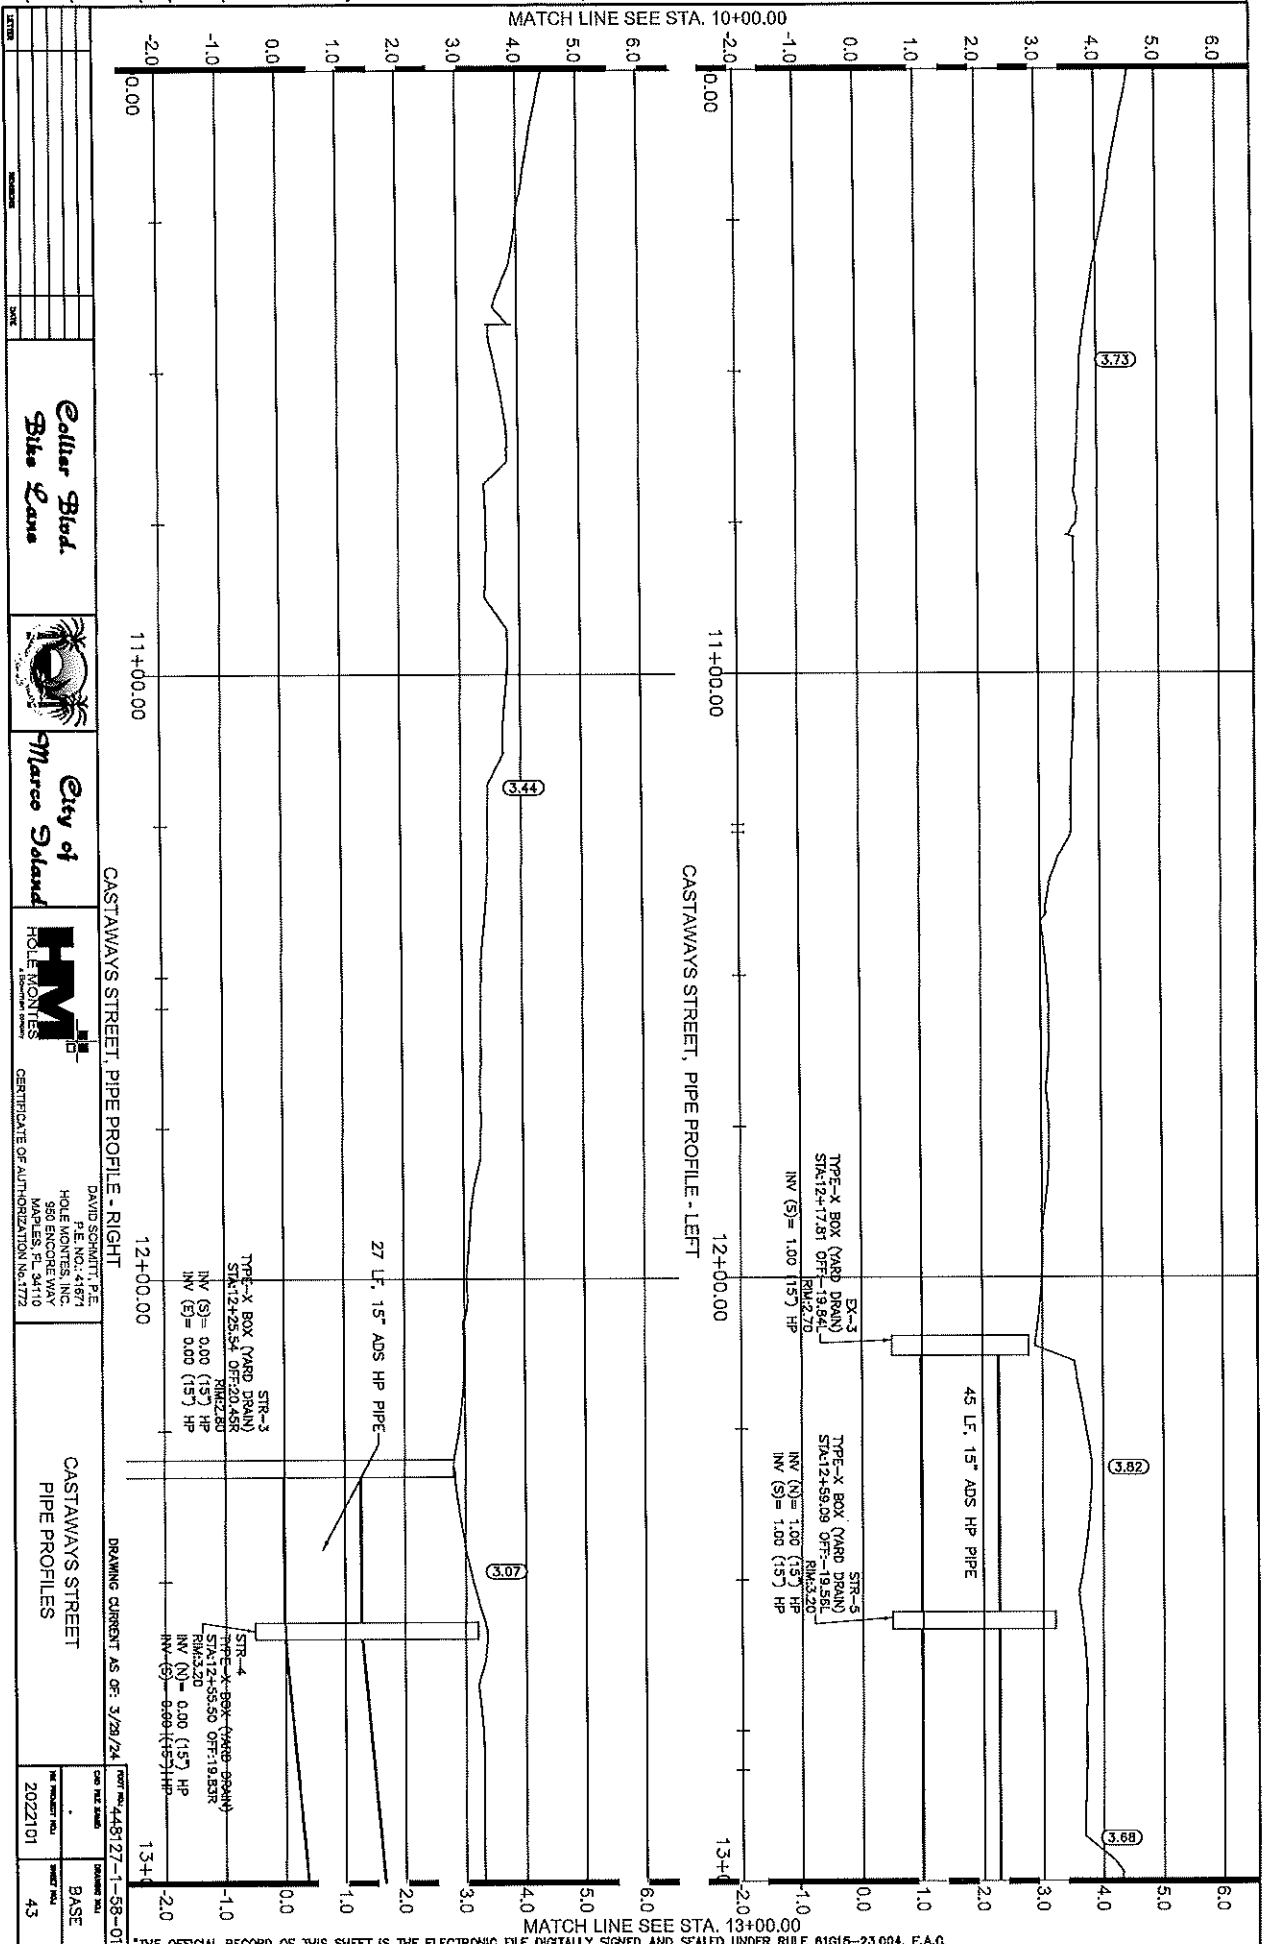

Collins Blvd.
Site Lane




City of
Miramar




H.M. ASSOCIATES, INC.
CERTIFICATE OF AUTHORIZATION NO. 1772
DAVID S. CONNOR, P.E.
HOLE MONITORING, INC.
850 ENCORE WAY
MADEIRA, CA 94110

CASTAWAYS STREET
PIPE PROFILES

DATE: 2022101
SHEET: 43
BASE

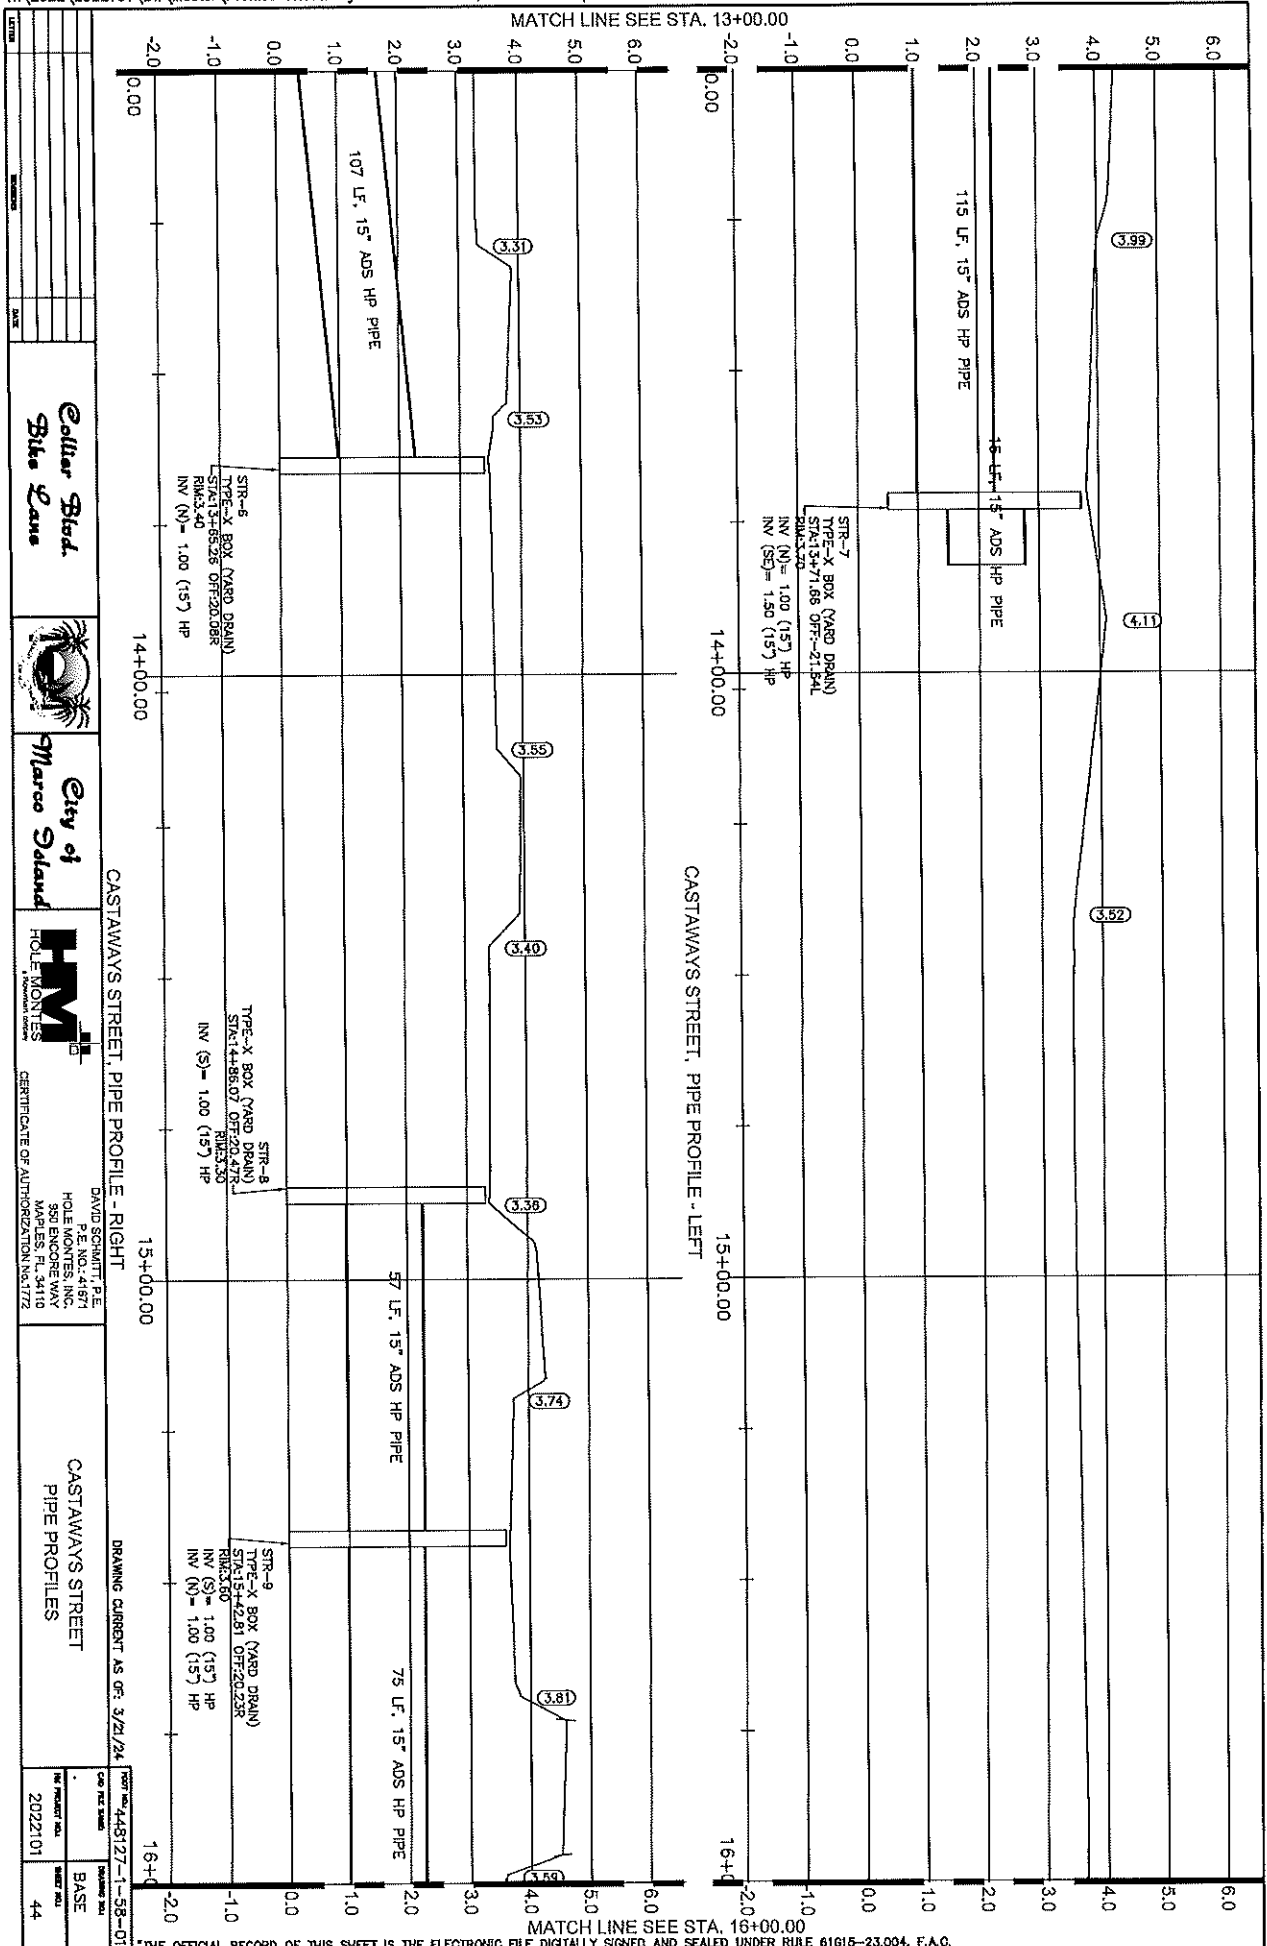

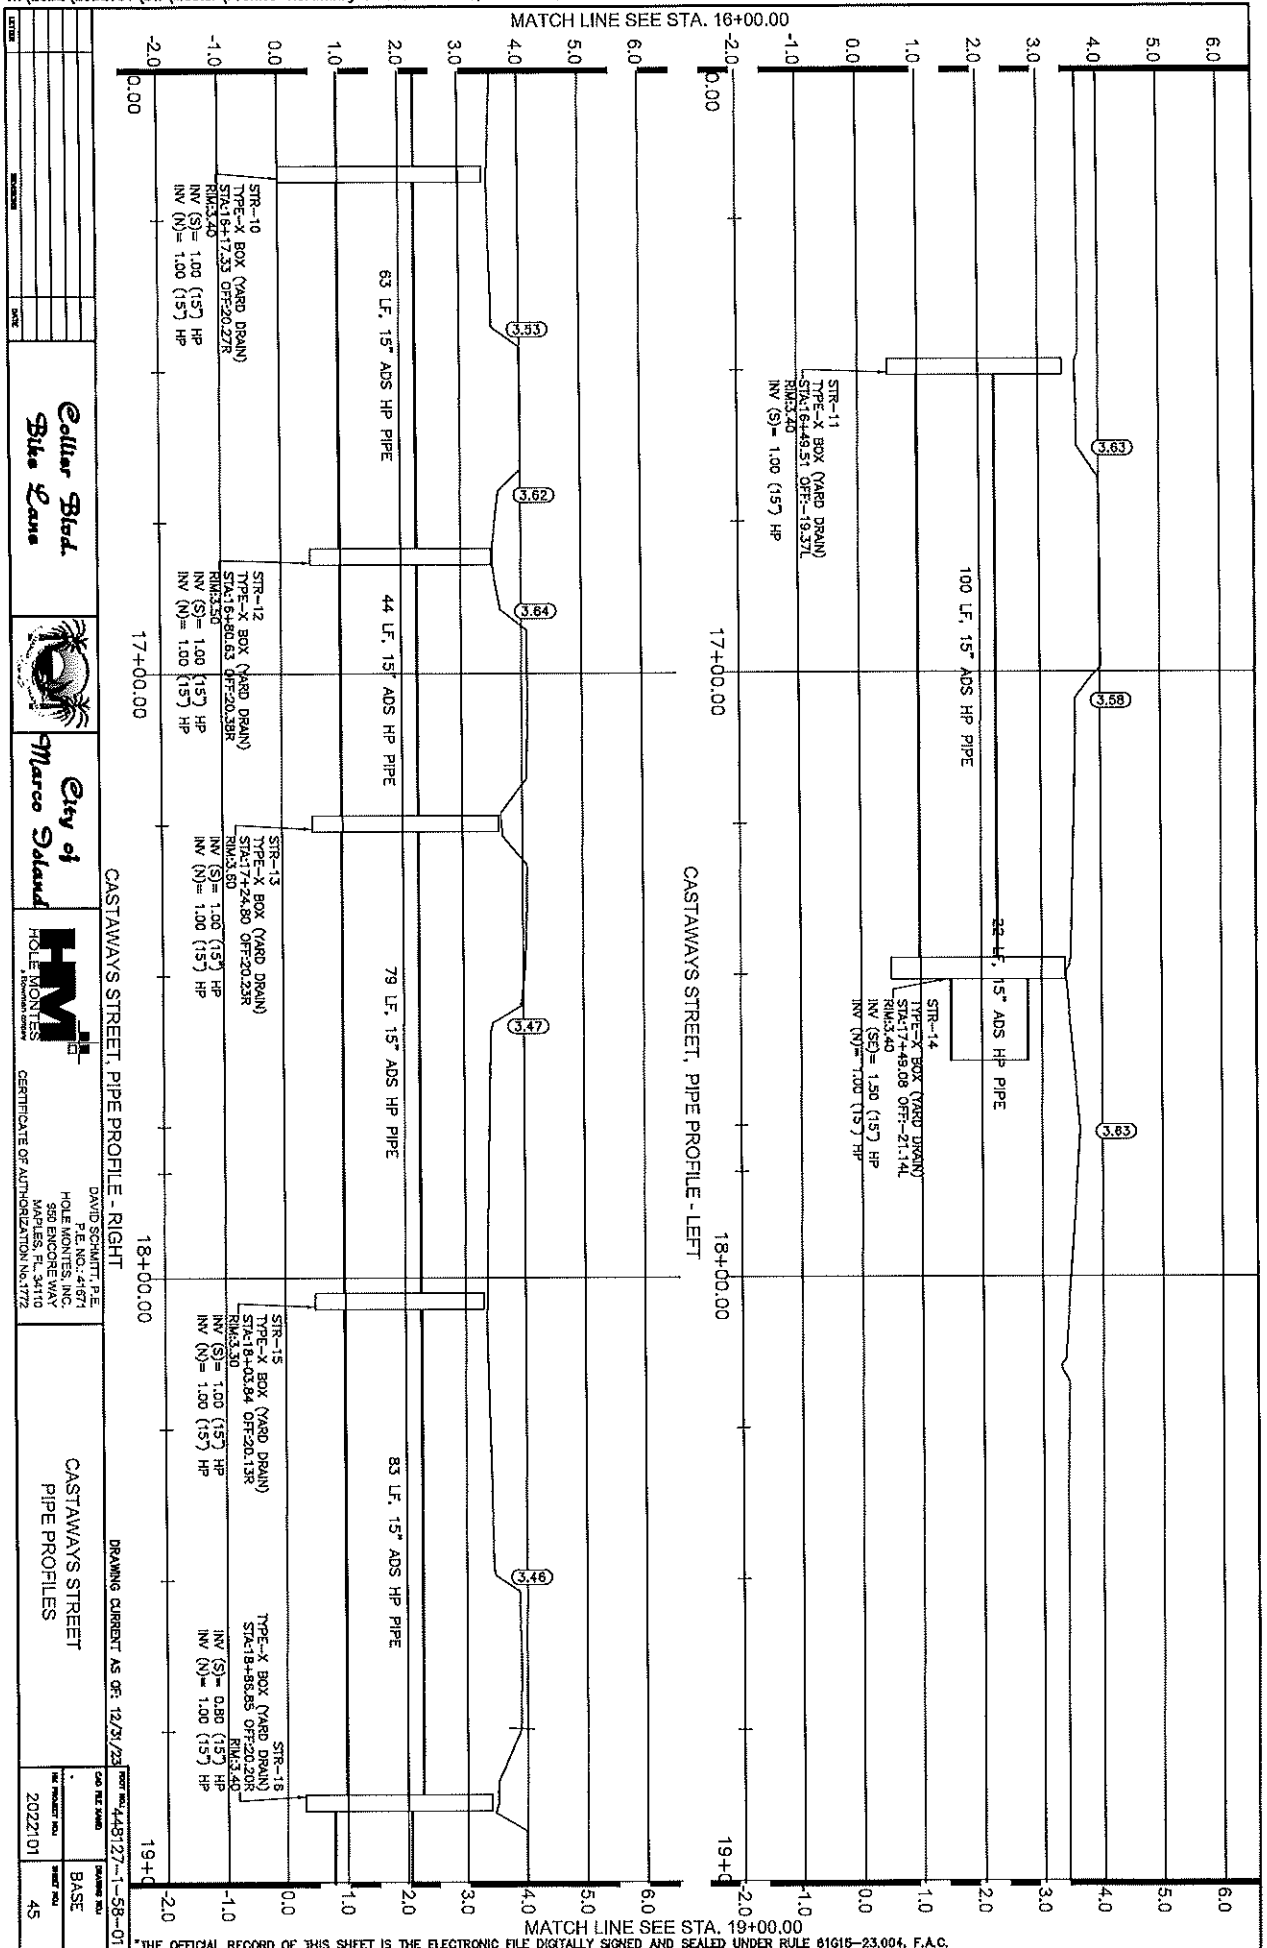

Collins Blvd.
Bike Lane




City of
Marco Island



DAVID SCHATT, P.E.
P.E. NO. 41671
HOLE MOUNTS, INC.
550 ENCORE WAY
MAPLES, FL 34110
CERTIFICATE OF AUTHORIZATION No. 1772

CASTAWAYS STREET
PIPE PROFILES

DATE: 12/23/23
DRAWN BY: BASE
CHECKED BY: 45

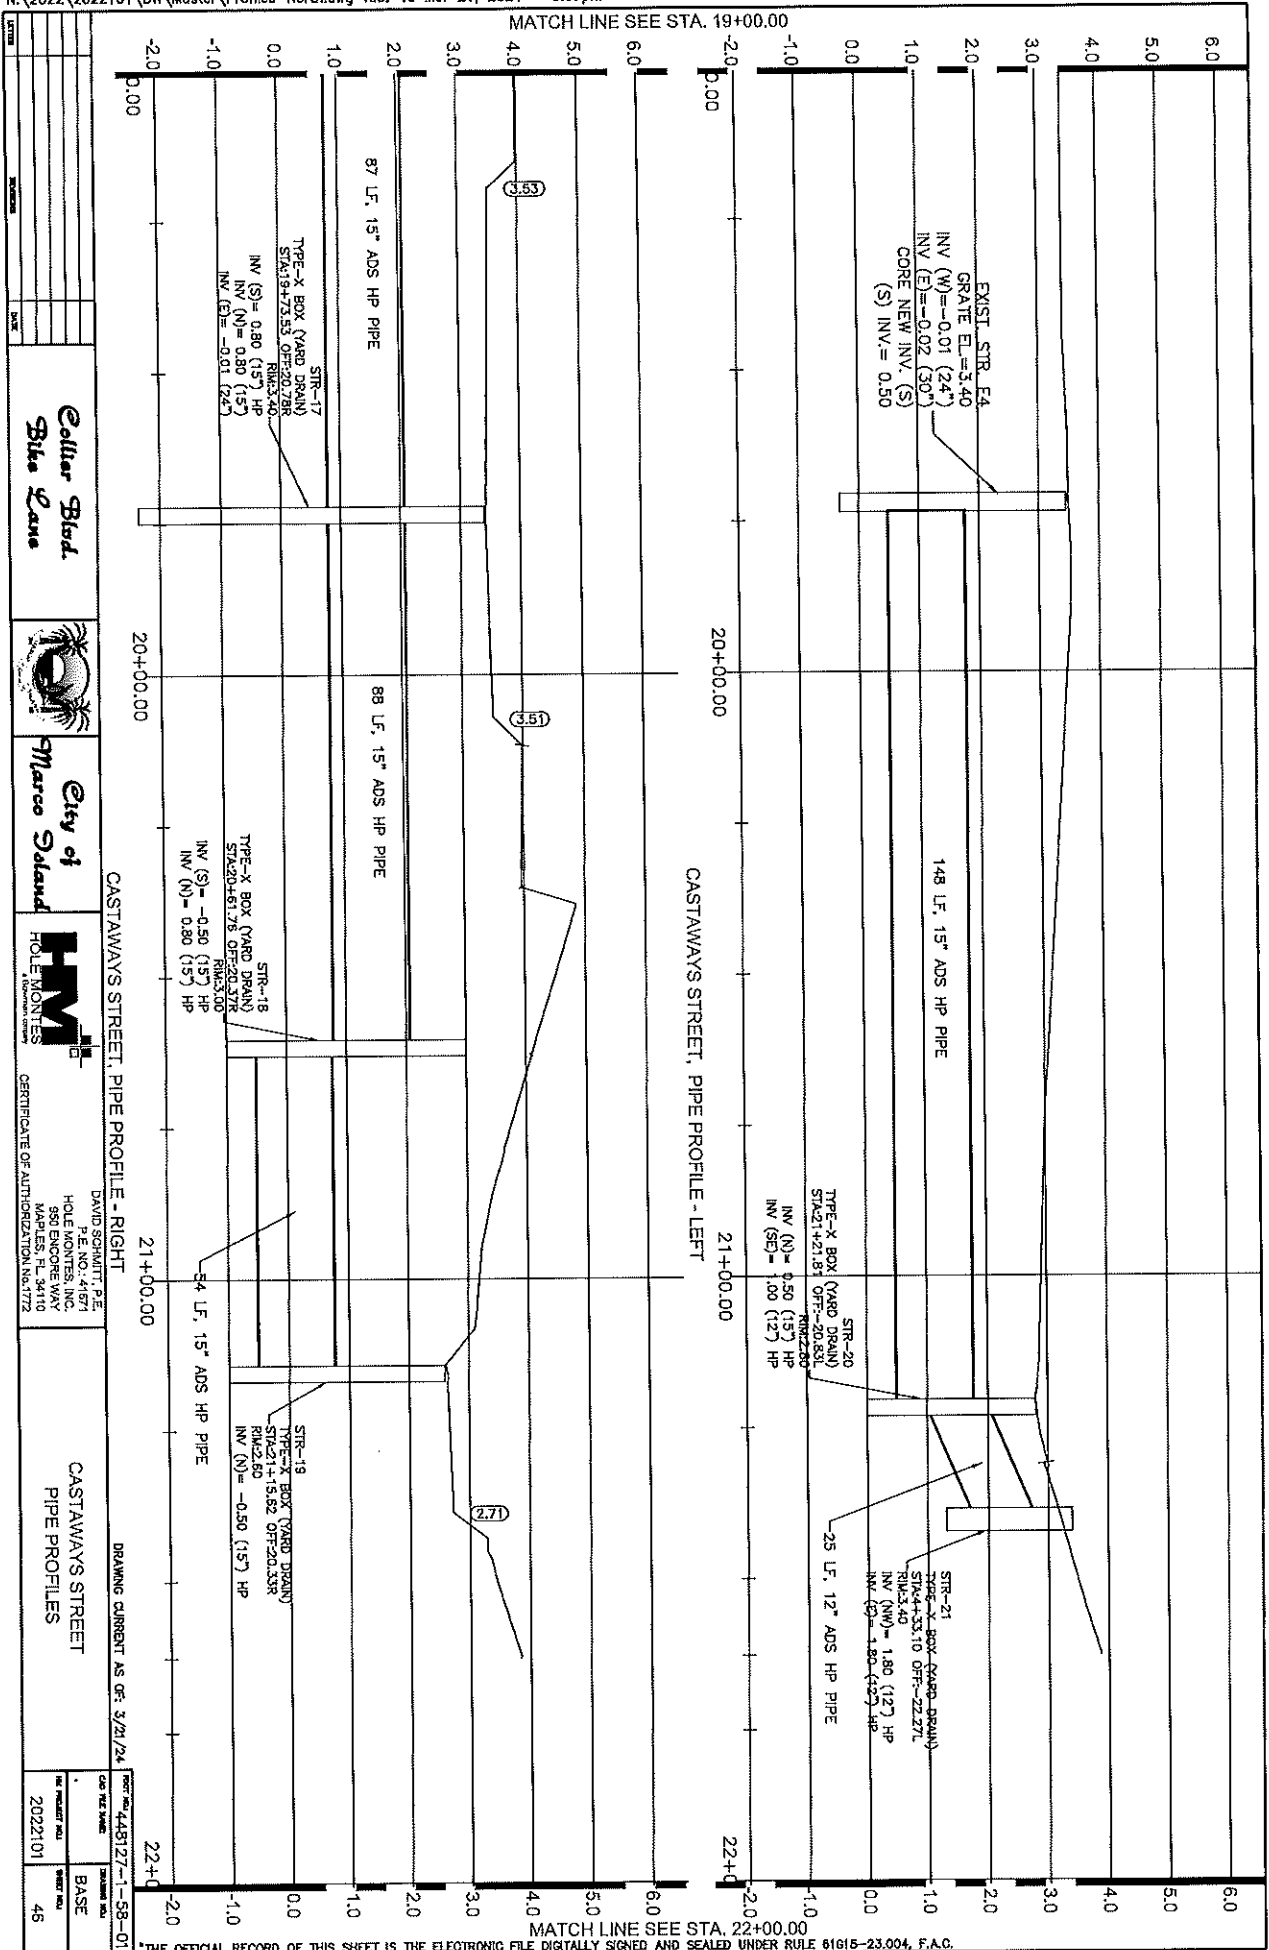

Collar Blvd.
Bike Lane



City of
Marco Island




DAVID SCHULTZ P.E.
P.E. NO. 44571
HOLE MONTES, INC.
950 ENCORE WAY
MARLBOROUGH, MA 01901
CERTIFICATE OF AUTHORIZATION No. 1772

CASTAWAYS STREET
PIPE PROFILES

CASTAWAYS STREET
PIPE PROFILES

2022101

46

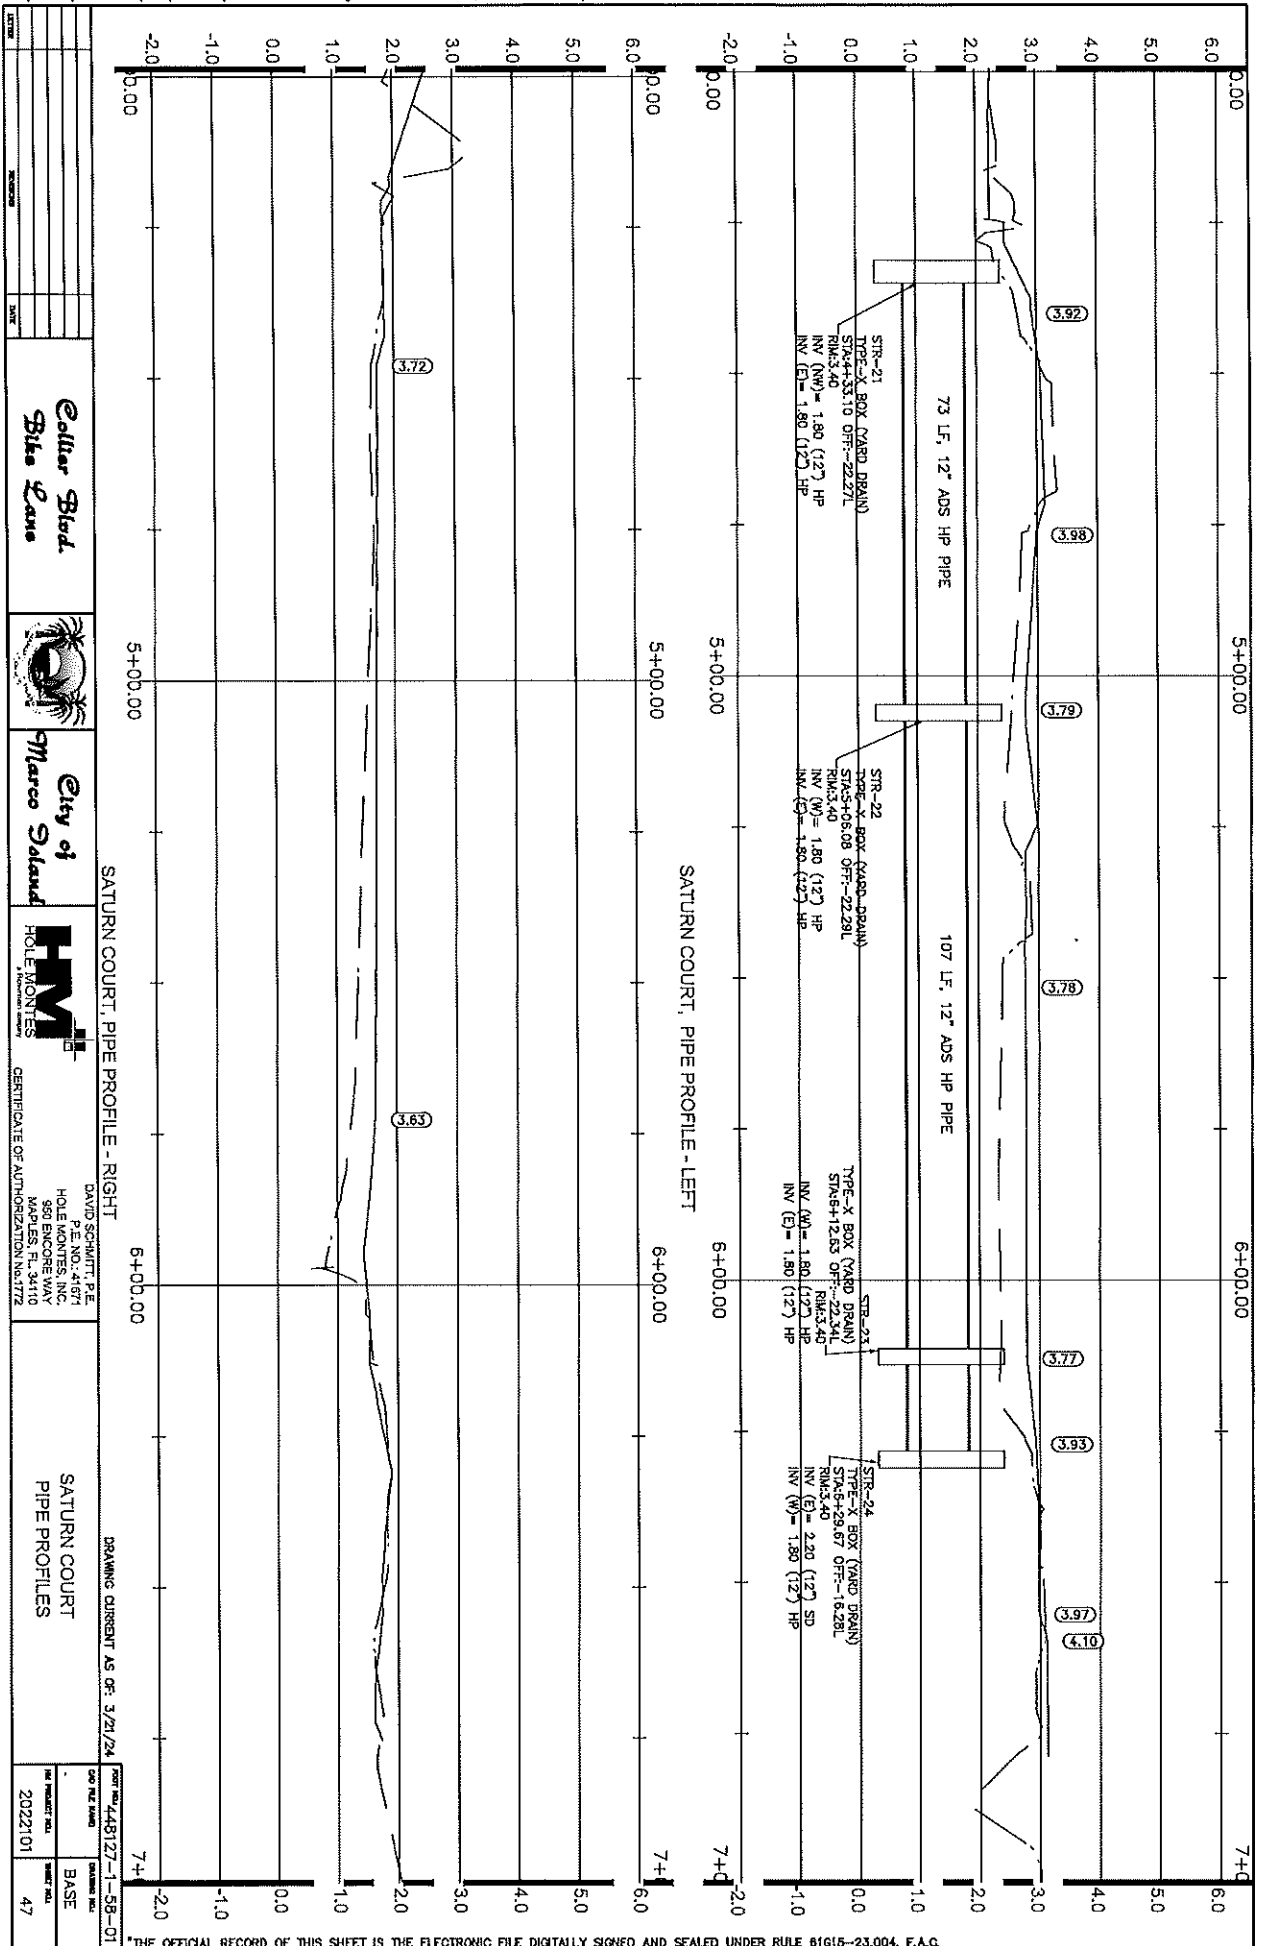

Collar Blvd
Bike Lane




City of
Marco Island




HMI
HOLE MONITORS
DAVID SCHWARTZ, P.E.
STEVEN W. HOLE
HOLE MONITORS, INC.
860 ENCORE WAY
MAPLES, FL 34110
CERTIFICATE OF AUTHORIZATION NO. 1772

SATURN COURT
PIPE PROFILES

2022101
47

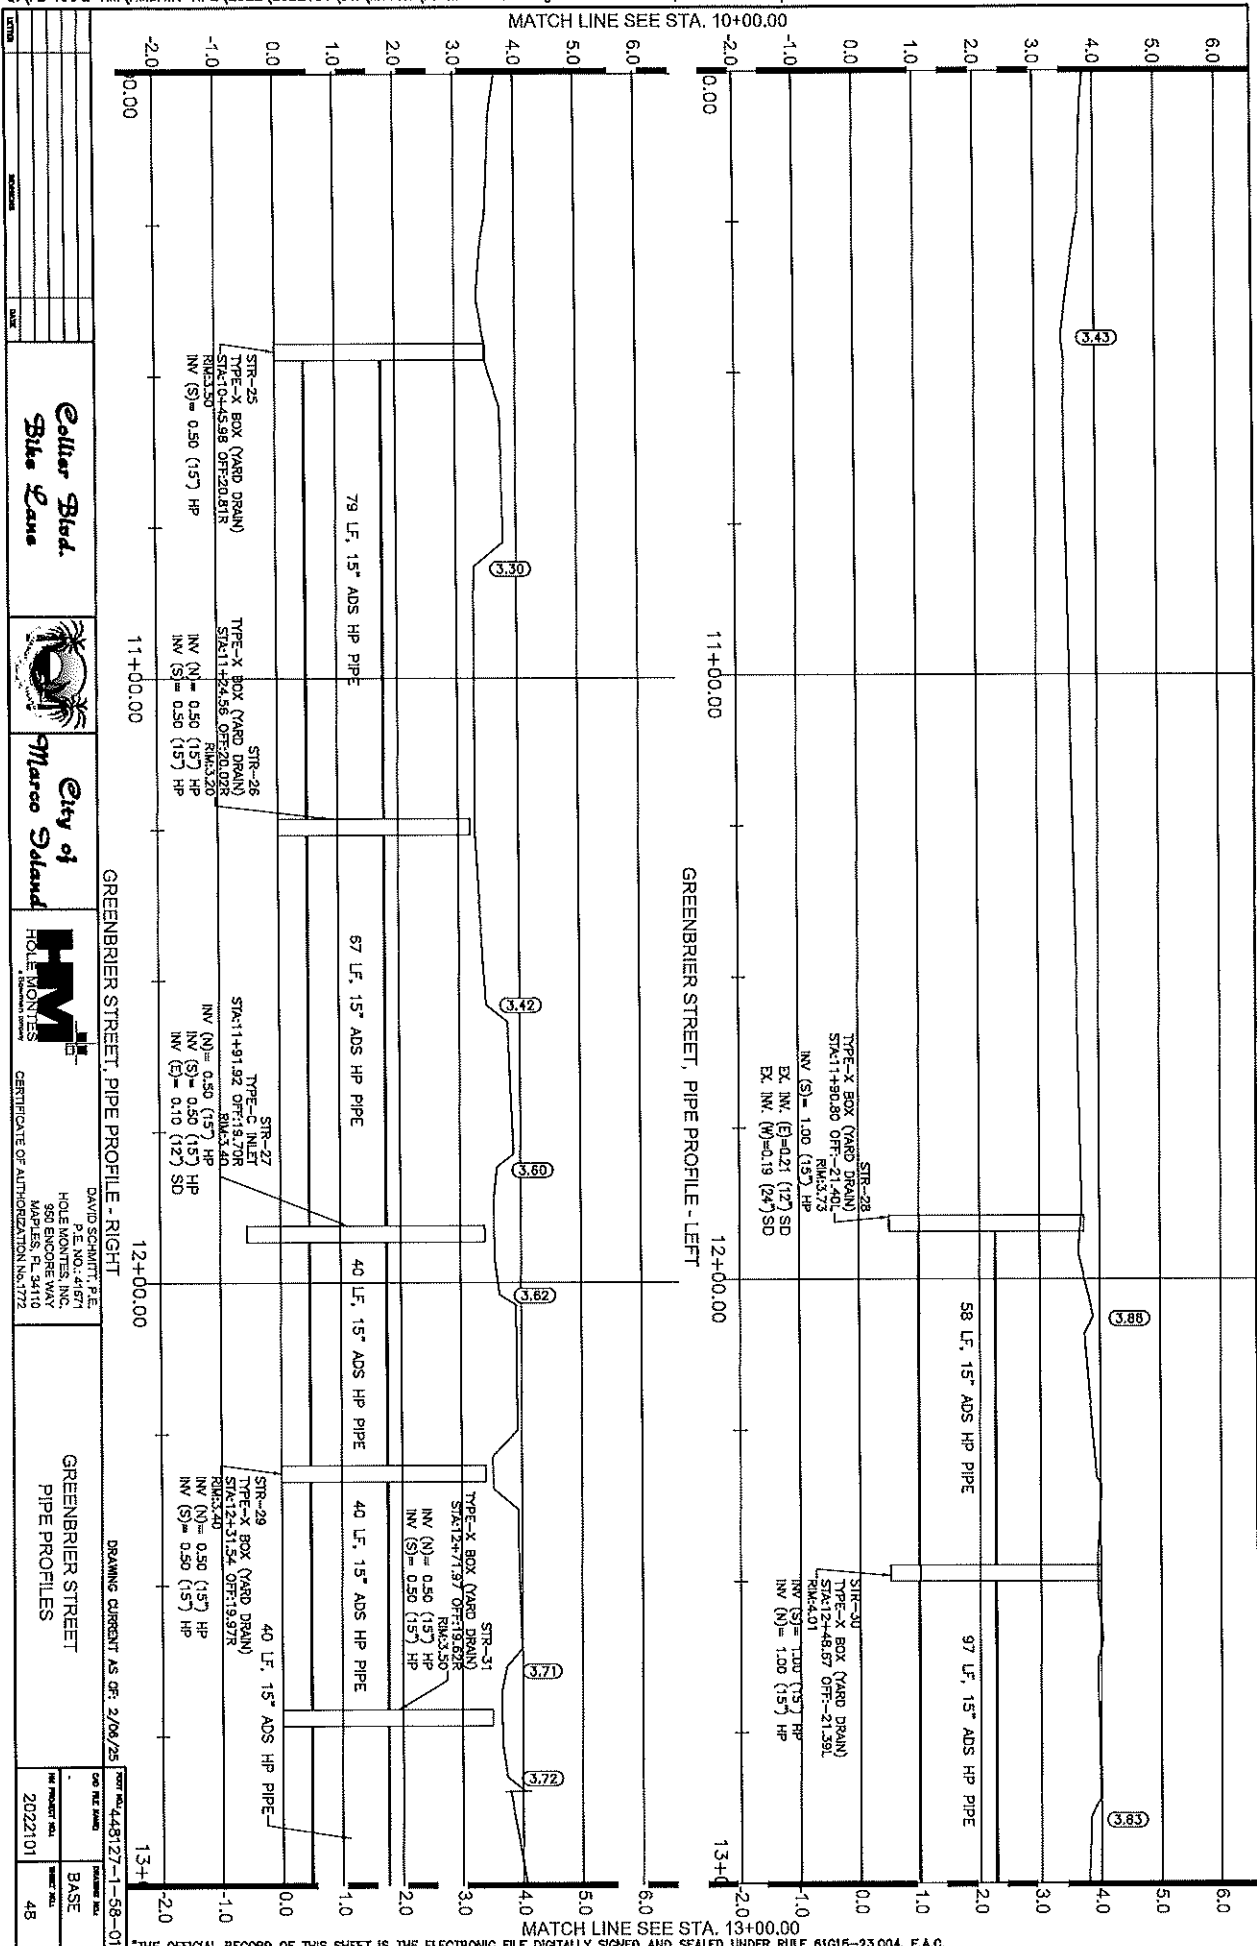

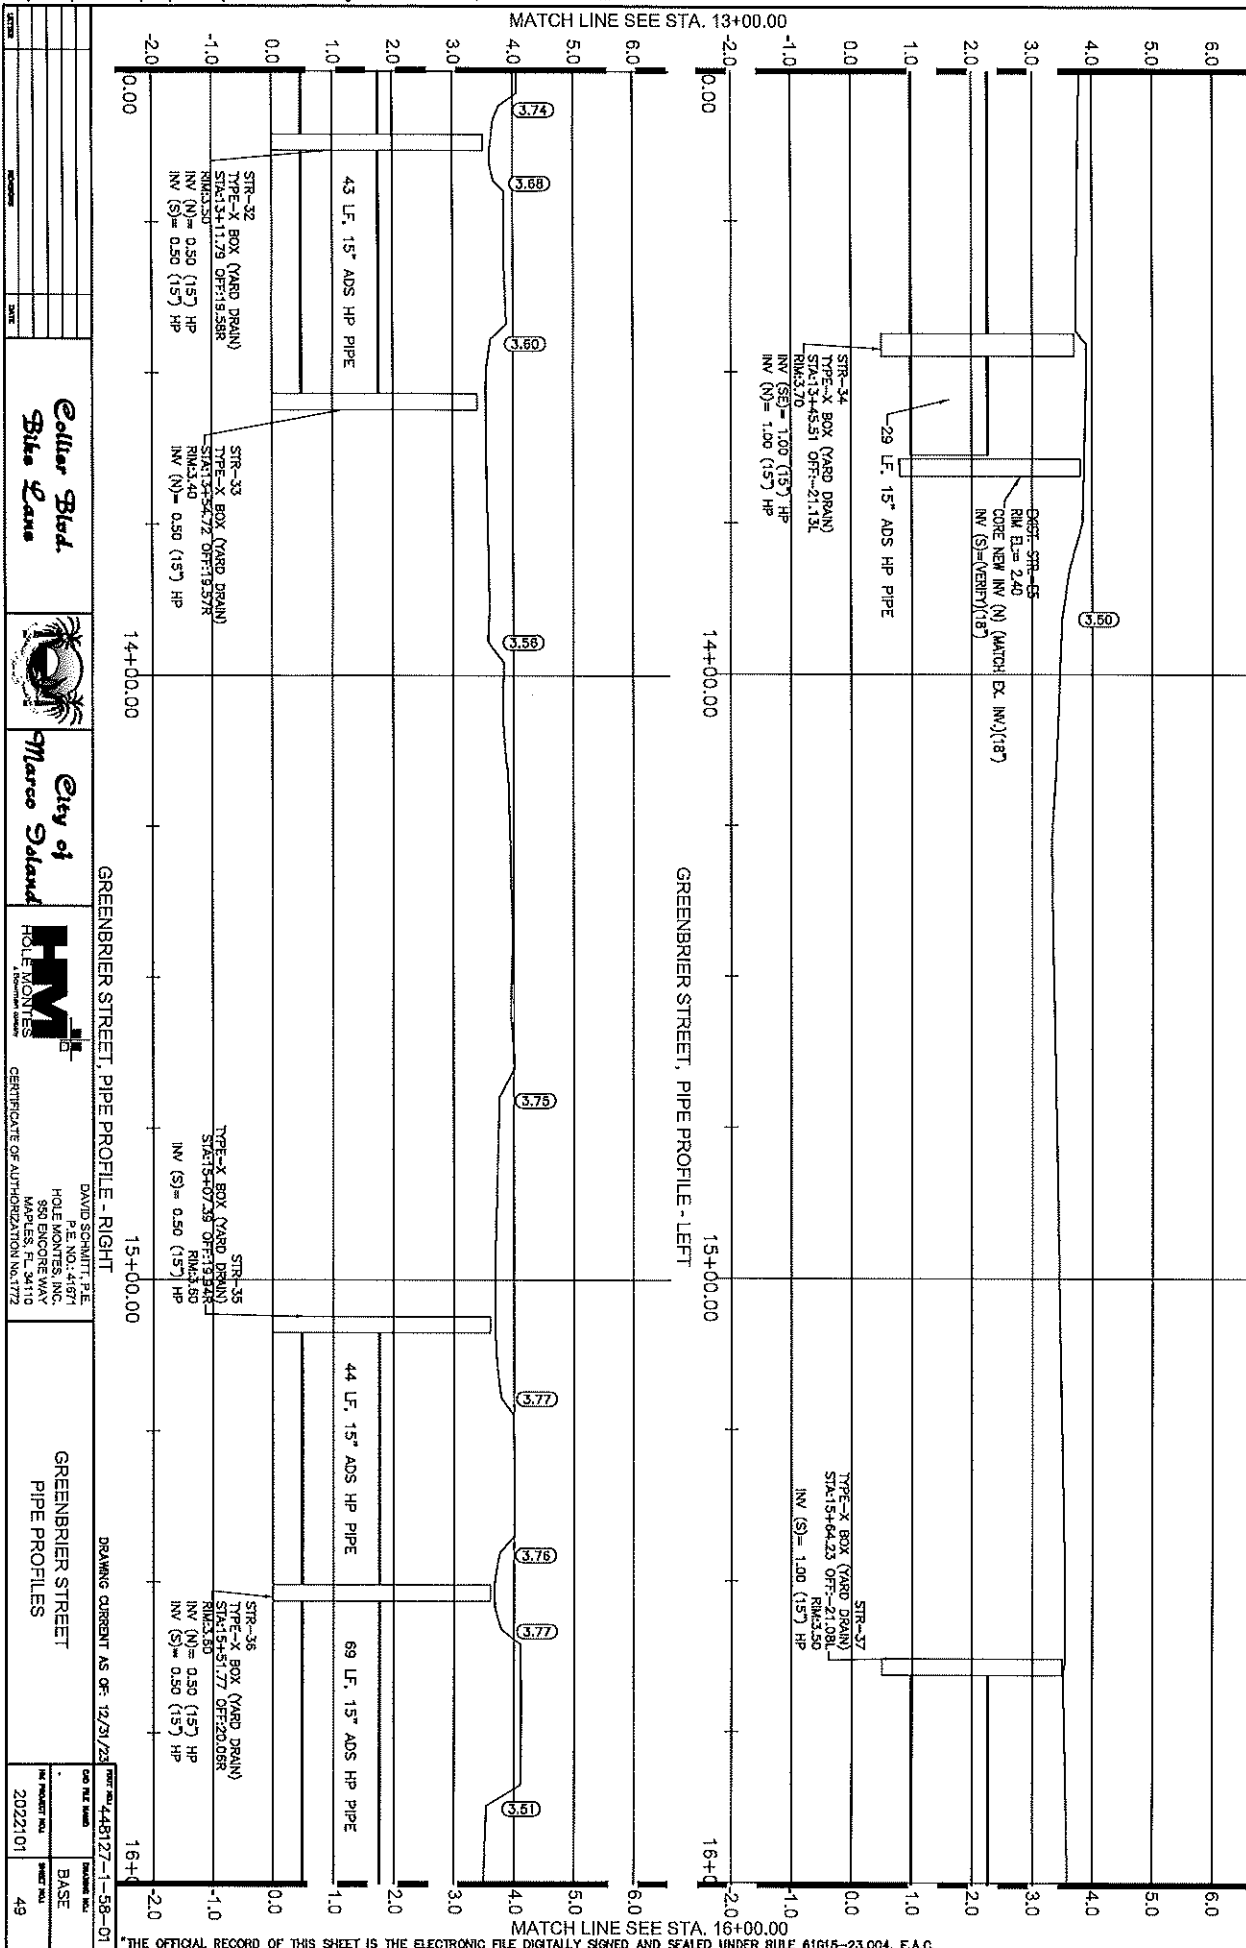

Cellar Blvd.
Site Plans



City of
Monroe, Louisiana



H.M. ASSOCIATES, INC.
P.E. NO. 41871
HOLE MONTES, INC.
MADE IN U.S.A.
CERTIFICATE OF AUTHORIZATION No. 1772

GREENBRIER STREET
PIPE PROFILES

NO. PROJECT NO.
2022101

49

