

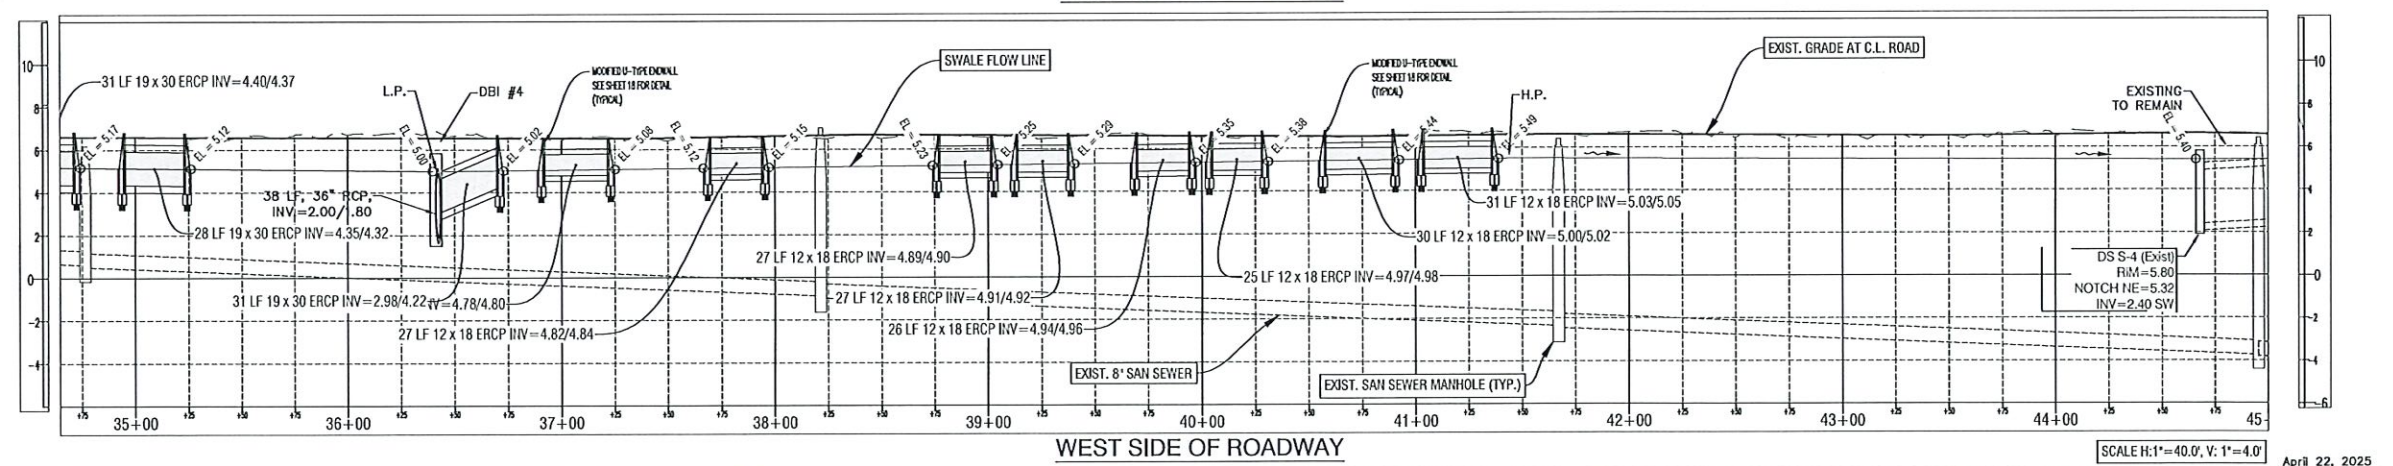


Q:\FL\FTM\HM\HDATA-FL\2021107\DW PLAN\SECONDARY DR SYSTEM\21107.05.PLR_1-2.dwg Tab: 11-BT4 Apr 22, 2025 - 2:45pm

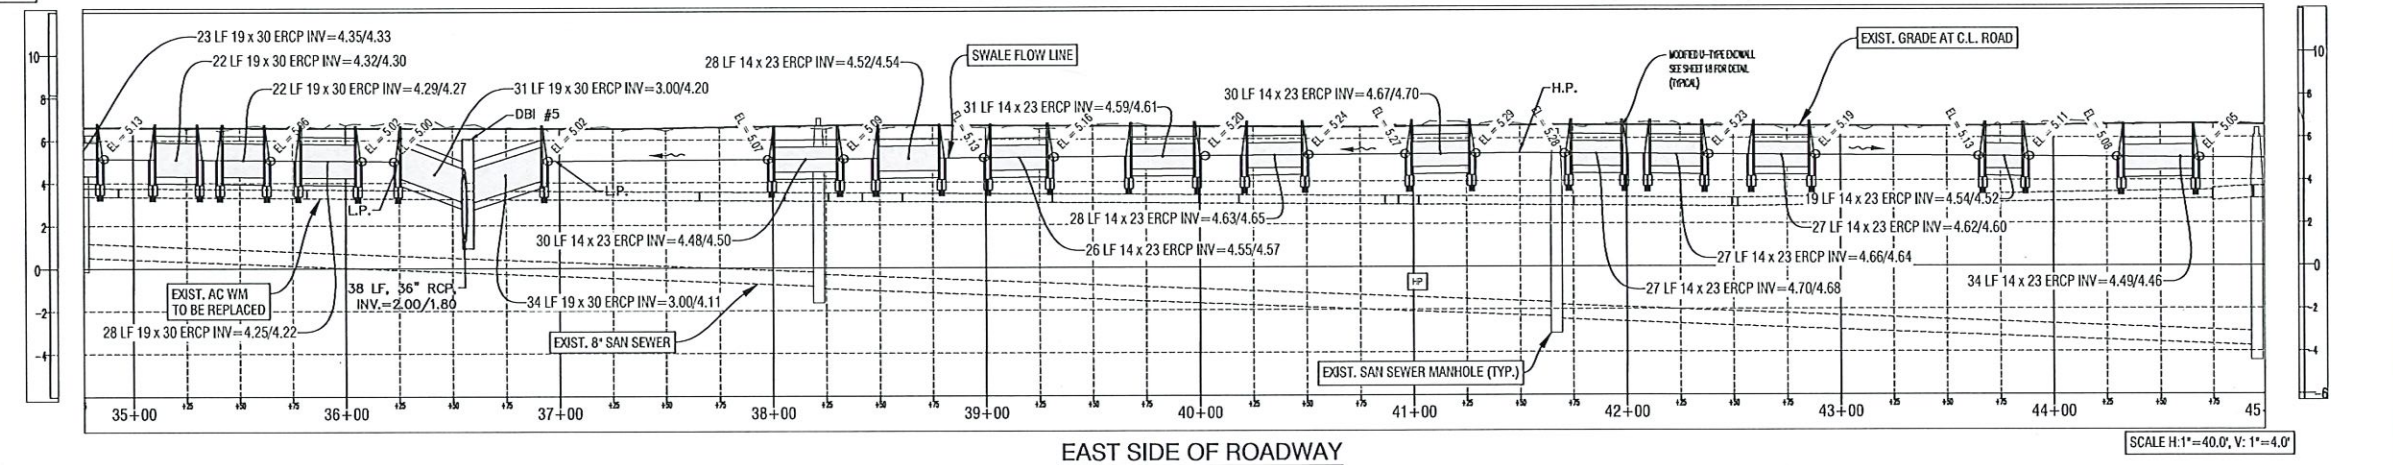

- NOTES:
- FOR DRIVEWAY RESTORATION DETAILS REFER TO SHEET 14.
 - FOR STORM CULVERTS AND UTILITY SERVICES EXISTING CONDITIONS REFER TO SHEETS 3 AND 4.
 - DRIVEWAY REPLACEMENT TO BE 1/2" ABOVE EXISTING EDGE OF PAVEMENT GRADE FOR PAVEMENT OVERLAY.
 - PAVER DRIVEWAYS, CONTRACTOR SHALL REMOVE PAVERS, PLACE ON PALLET (WRAP IT) AND SAFELY STORED.
 - EXISTING WATER MAIN TO BE REPLACED, REFER TO WATER MAIN REPLACEMENT DRAWINGS.
 - ALL NEW STORM STRUCTURES TO HAVE A 2.0' SUMP
 - ALL NEW STORM STRUCTURES EXCEPT #15 & 19 ARE TO HAVE A NOTCH 12" W x 9" H
- MATCH LINE SEE STATION 35+00.00 (SHEET 10)
- NOTES:
- EXISTING UTILITIES SHOWN ON THESE PLANS ARE BASED ON AVAILABLE RECORD DRAWINGS. TO CONFIRM LOCATIONS, EARTHVIEW, LLC PROVIDED ON GROUND UTILITY LOCATES WHICH HAVE BEEN SURVEYED BY BOWMAN.
 - PROVIDED BY CITY OF NAPLES UTILITIES GIS MAPS HAVE BEEN USED FOR GENERAL INFORMATION OF THE RESIDENTIAL POTABLE WATER SERVICES AND SANITARY LATERALS. PRIOR TO EXCAVATION AND STORM DRAIN PIPE AND STRUCTURES INSTALLATION, CONTRACTOR SHALL POthOLE & VERIFY THE ACTUAL DEPTH AND LOCATION OF ALL EXISTING UTILITIES INCLUDING BUT NOT LIMITED TO WATER MAIN AND SERVICE LINES TO RESIDENCES, SANITARY SEWER LINES AND LATERALS, BURIED TELEPHONE, CABLE & POWER LINES.
 - CONTRACTOR SHALL CONTACT AND PROVIDE INFORMATION FOR ANY POTENTIAL CONFLICT OF THE PROPOSED STORM STRUCTURES AND GRADING WITH EXISTING UTILITIES.



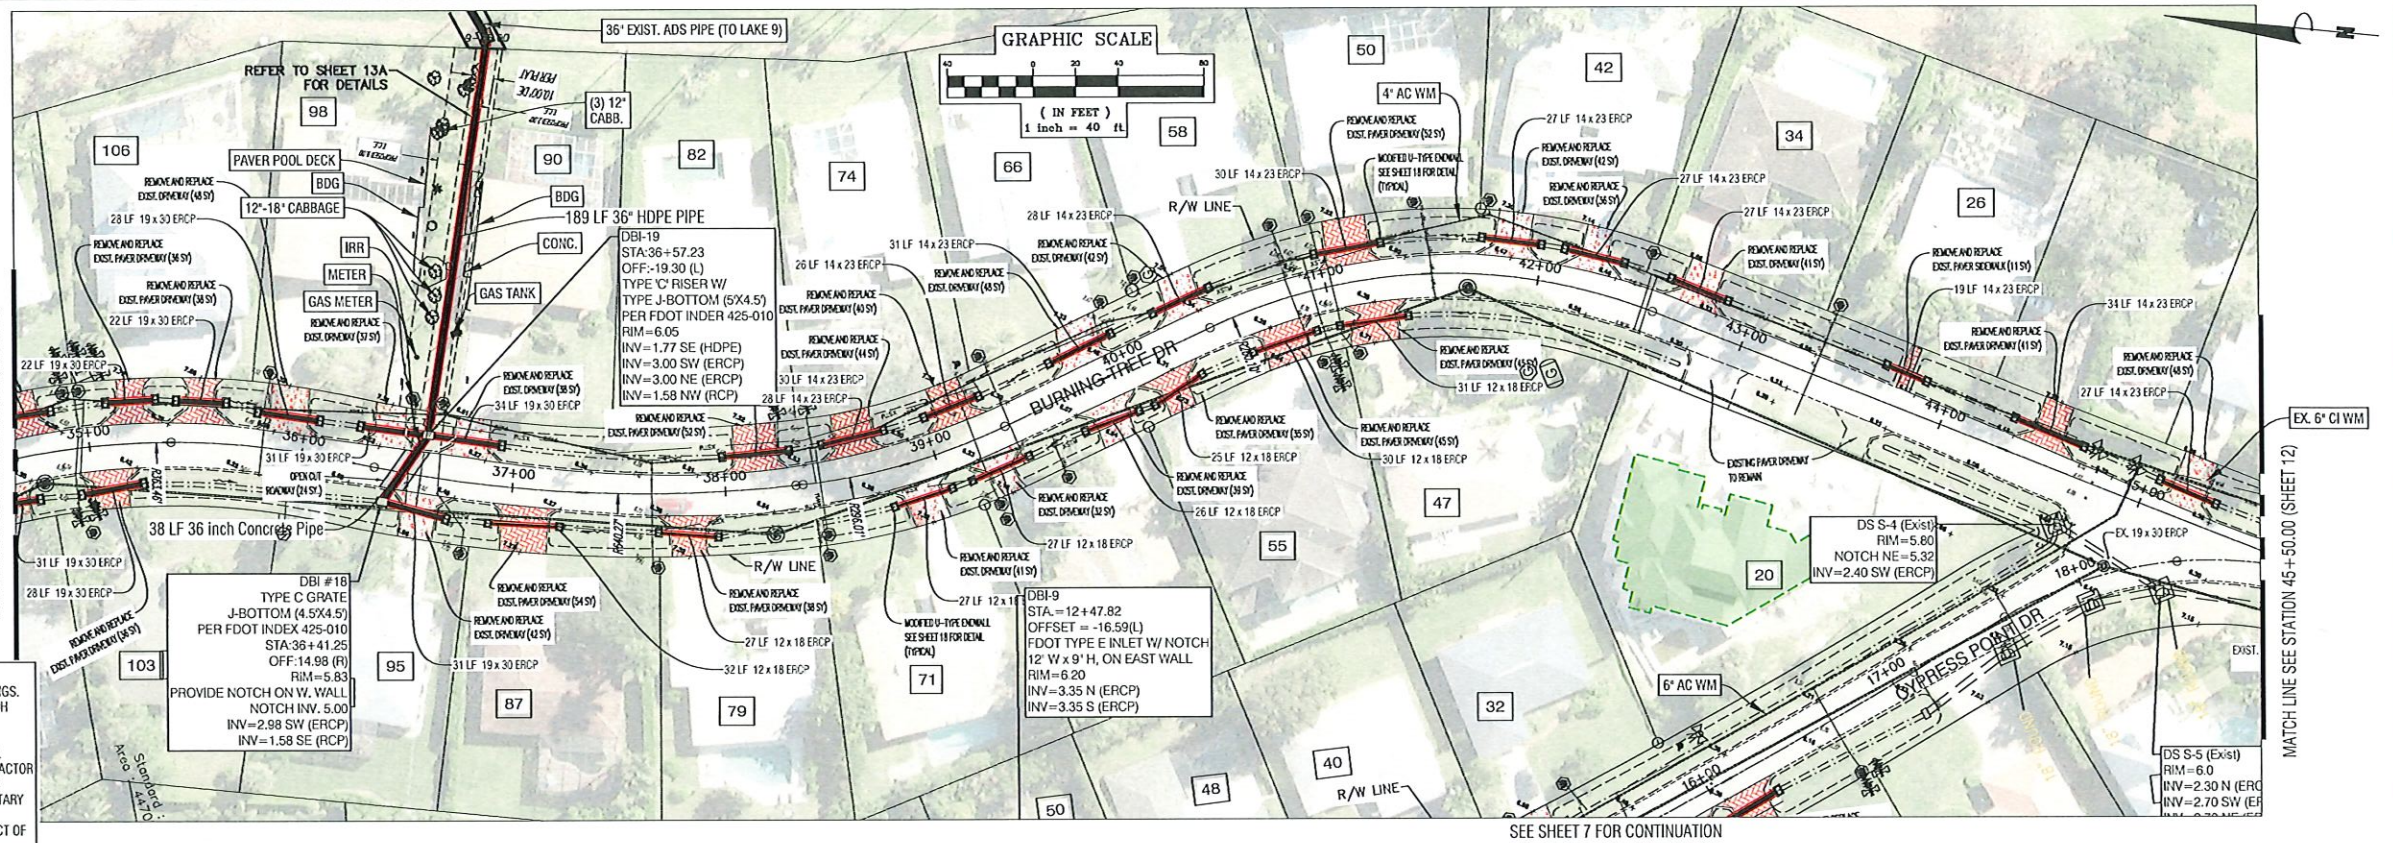


 Bowman Consulting Group, Ltd. 6200 Whiskey Creek Drive Fort Myers, FL 33919 Phone (239) 555-1200 www.bowmanconsulting.com © Bowman Consulting Group, Ltd.	 Collier County	PLAN AND PROFILE BURNING TREE DRIVE	THESE DRAWINGS ARE NOT APPROVED UNLESS SIGNED & SEALED BELOW: RICHARD E. BRYLANSKI, P.E. FLORIDA PROFESSIONAL ENGINEER REGISTRATION #22339 DATE:	CAD FILE NAME: 21107.00.PLR	DRAWING NO.: 1518				
						DRAWN BY VZ	DATE 04/2025	PROJECT NO.: 2021107	SHEET NO.: 11
						CHECKED BY RB	DATE 04/2025		
	VERTICAL SCALE 1"=4'	HORIZONTAL SCALE 1"=40'							



- NOTES:
1. FOR DRIVEWAY RESTORATION DETAILS REFER TO SHEET 14.
 2. FOR STORM CULVERTS AND UTILITY SERVICES EXISTING CONDITIONS REFER TO SHEETS 3 AND 4.
 3. DRIVEWAY REPLACEMENT TO BE 3" ABOVE EXISTING EDGE OF PAVEMENT GRADE FOR PAVEMENT OVERLAY.
 4. PAVEMENT DRIVEWAYS, CONTRACTOR SHALL REMOVE PAVERS, PLACE ON PALLET (WRAP IT) AND SAFELY STORED.
 5. EXISTING WATER MAIN TO BE REPLACED, REFER TO WATER MAIN REPLACEMENT DRAWINGS.
 6. ALL NEW STORM STRUCTURES TO HAVE A 2'0" SUVP.
 7. ALL NEW STORM STRUCTURES EXCEPT #15 & 19 ARE TO HAVE A NOTCH 12' W X 9' H.

- NOTES:
1. EXISTING UTILITIES SHOWN ON THESE PLANS ARE BASED ON AVAILABLE RECORD DRAWINGS.
 2. TO CONFIRM LOCATIONS, EARTHVIEW, LLC PROVIDED ON GROUND UTILITY LOCATES WHICH HAVE BEEN SURVEYED BY BOWMAN.
 3. PROVIDED BY CITY OF NAPLES UTILITIES GIS MAPS HAVE BEEN USED FOR GENERAL INFORMATION OF THE RESIDENTIAL POTABLE WATER SERVICES AND SANITARY LATERALS.
 4. PRIOR TO EXCAVATION AND STORM DRAIN PIPE AND STRUCTURES INSTALLATION, CONTRACTOR SHALL POthOLE & VERIFY THE ACTUAL DEPTH AND LOCATION OF ALL EXISTING UTILITIES INCLUDING BUT NOT LIMITED TO WATER MAIN AND SERVICE LINES TO RESIDENCES, SANITARY SEWER LINES AND LATERALS, BURIED TELEPHONE, CABLE & POWER LINES.
 5. CONTRACTOR SHALL CONTACT AND PROVIDE INFORMATION FOR ANY POTENTIAL CONFLICT OF THE PROPOSED STORM STRUCTURES AND GRADING WITH EXISTING UTILITIES.

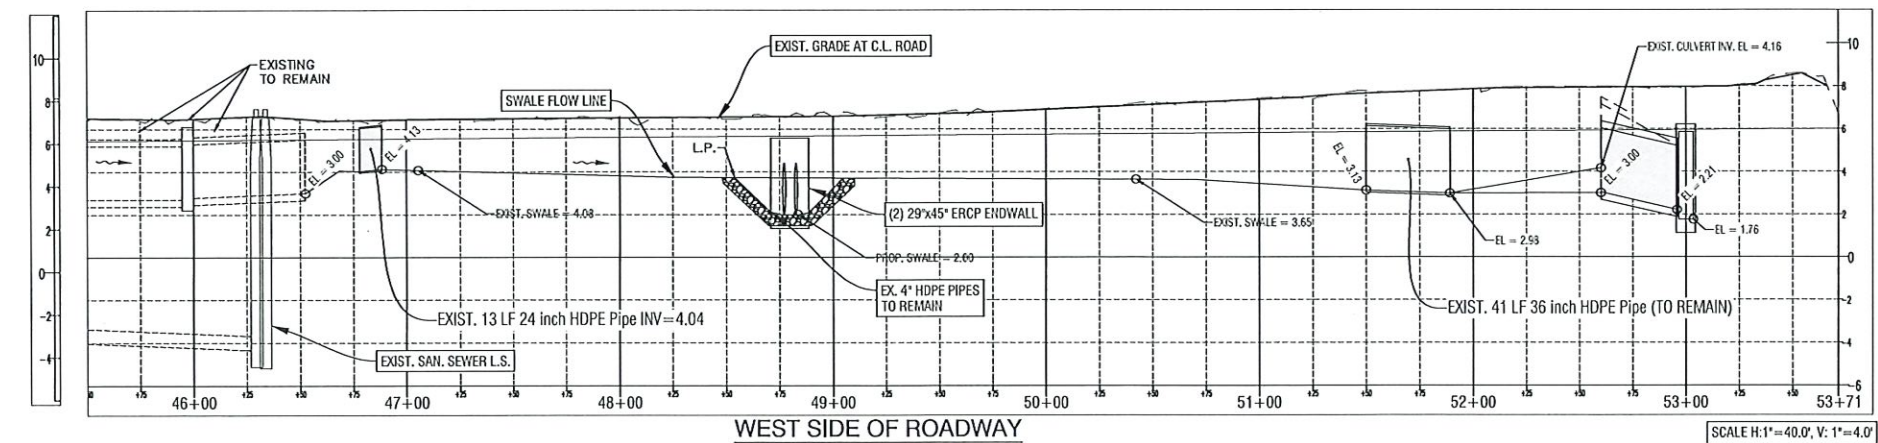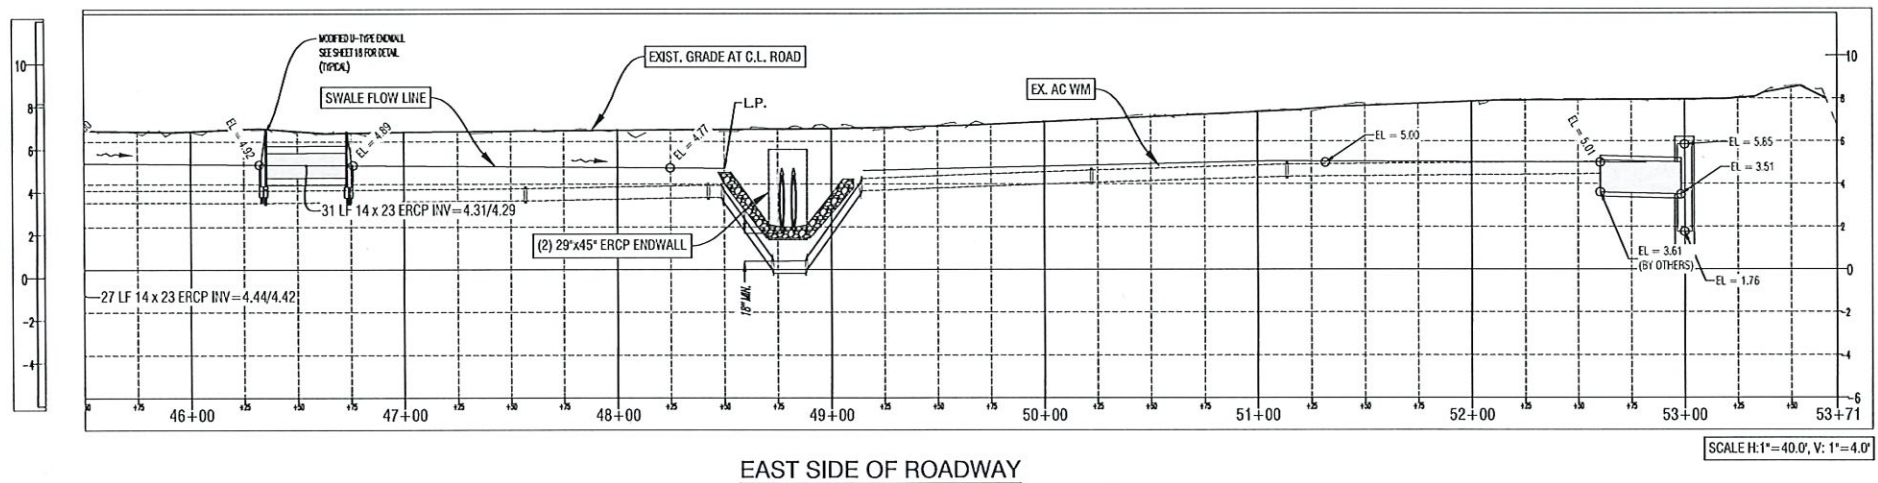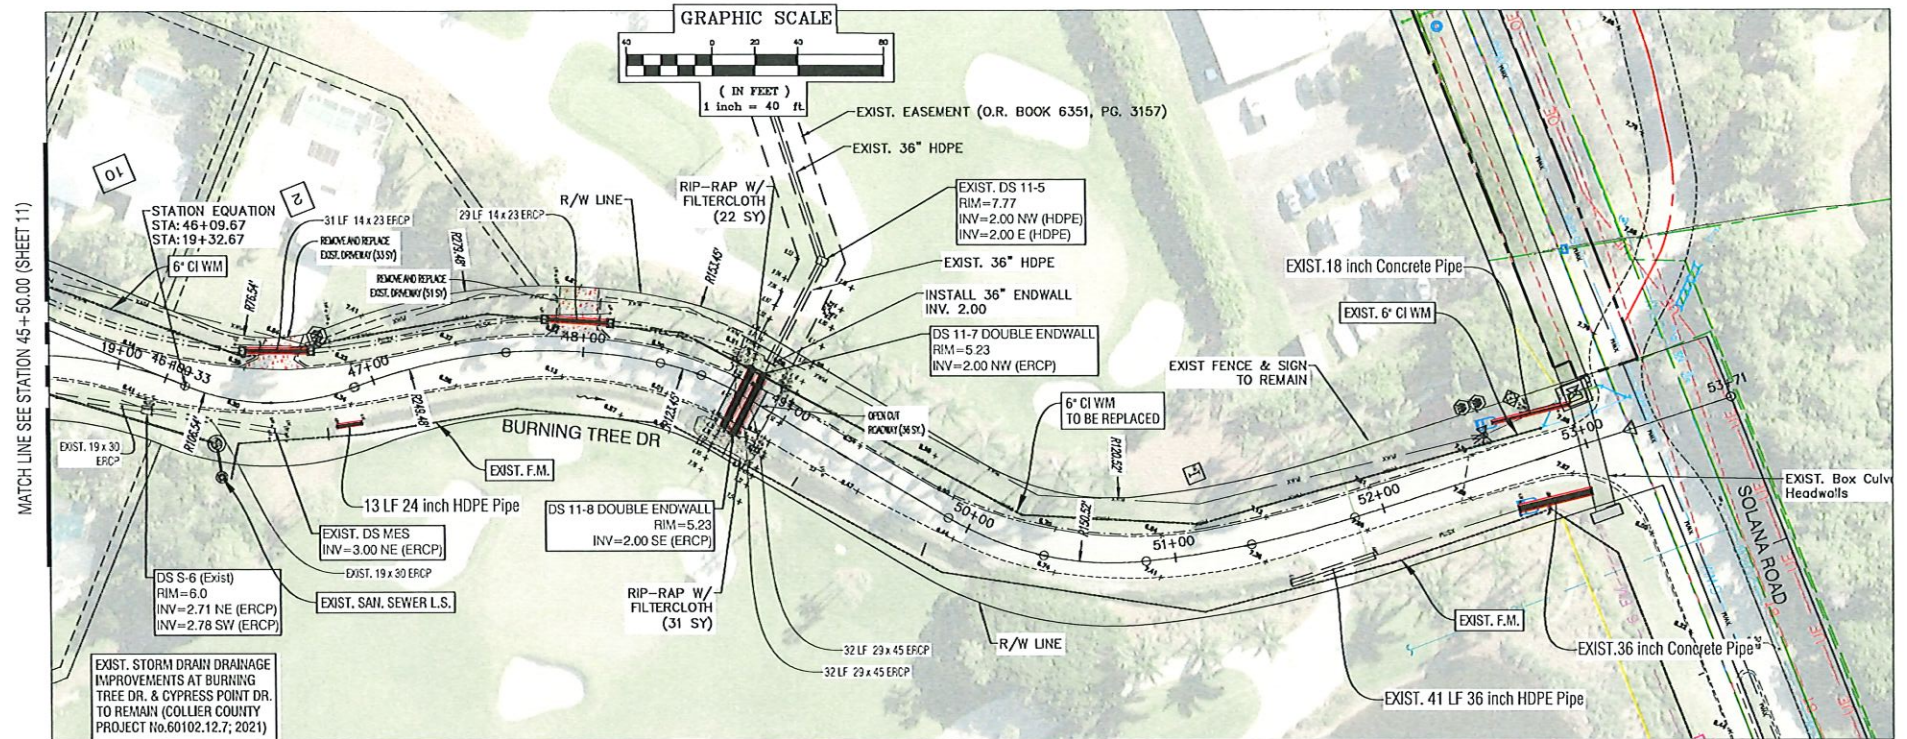

NUMBER	REVISIONS	DATE

BIG CYPRESS GOLF AND
COUNTRY CLUB ESTATES
COLLIER COUNTY, FLORIDA

DESIGNED BY	RB	DATE	08/16/2023
DRAWN BY	VZ	DATE	04/2025
CHECKED BY	RB	DATE	04/2025
VERTICAL SCALE	1\"=4'	HORIZONTAL SCALE	1\"=40'



Bowman Consulting Group, Ltd.
6200 Whiskey Creek Drive
Fort Myers, FL 33919
Phone (239) 955-1200
www.bowmanconsulting.com
© Bowman Consulting Group, Ltd.

Bowman
FLORIDA CERTIFICATE OF AUTHORIZATION NUMBER 30462



PLAN AND PROFILE
BURNING TREE DRIVE

THESE DRAWINGS ARE NOT APPROVED
UNLESS SIGNED & SEALED BELOW:
RICHARD E. BRILANSKY, P.E.
FLORIDA PROFESSIONAL ENGINEER
REGISTRATION #42339
DATE:


CAD FILE NAME:	21107.00.PLPR	DRAWING NO.:	1518
PROJECT NO.:	2021107	SHEET NO.:	12

April 23, 2025

Q:\FL-FTMY-HM\HMDATA-FA\2021\2021107\DWG\PLAN\SECONDARY DR SYSTEM\21107.05.PLPR_1-2.dwg Tab: 13A Aug 06, 2025 - 8:49am

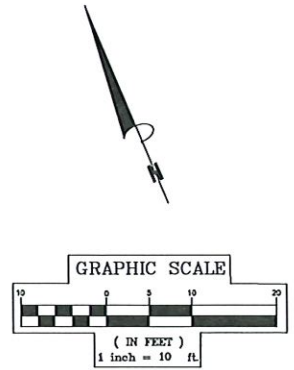
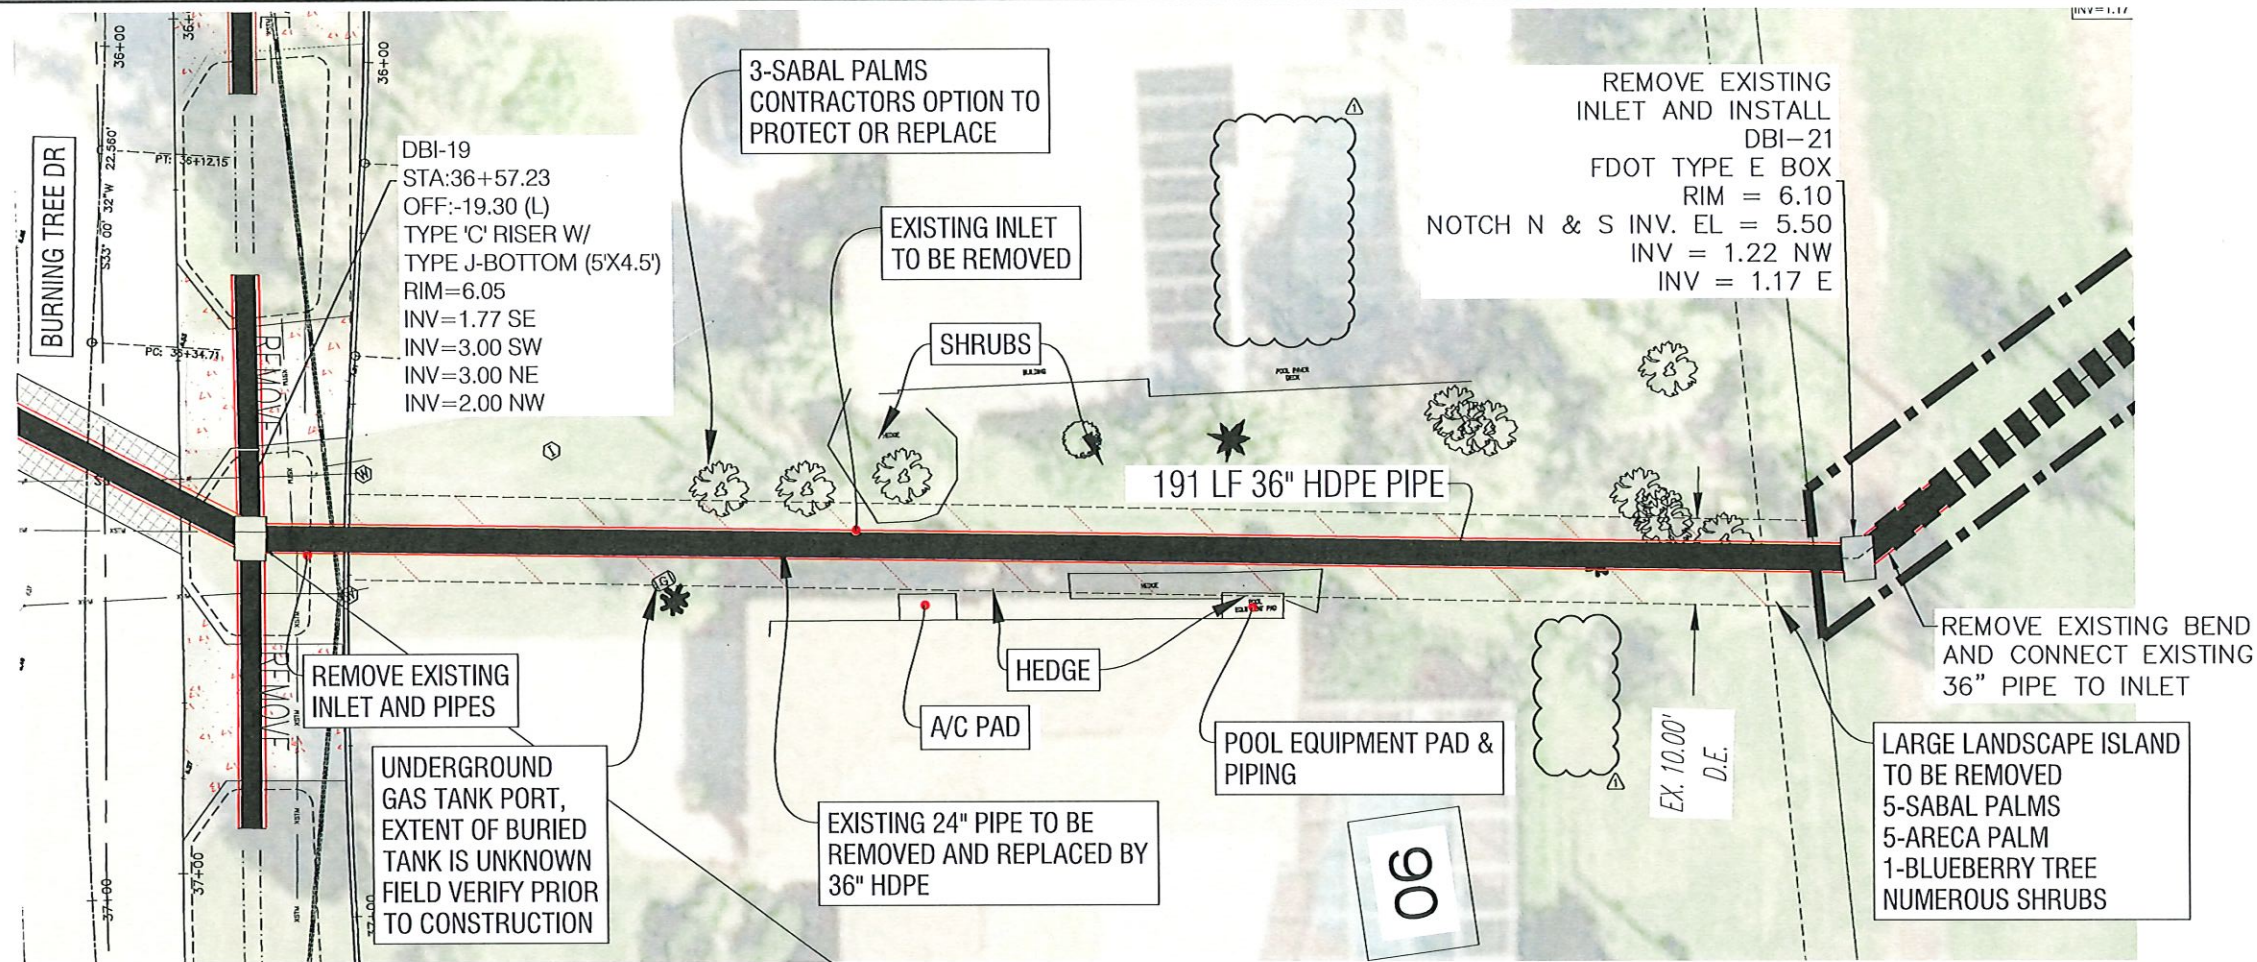


- NOTE:
1. POOL EQUIPMENT AND PAD, POOL HEATER AND PAD ARE LOCATED WITHIN THE EXISTING EASEMENT AND ARE TO BE REMOVED DURING CONSTRUCTION AND RETURNED TO THE OWNER. UNDERGROUND POOL PIPING TO BE REMOVED FROM EASEMENT AND CAPPED.
 2. LOCATION OF EXISTING ELECTRICAL POWER IS UNKNOWN (UNDERGROUND) AND WILL NEED TO BE LOCATED.
 3. MULTIPLE IRRIGATION HEADS AND LINES TO BE CAPPED AT EASEMENT LINE.
 4. FPL OVERHEAD POWER AND TELEPHONE IS LOCATED ALONG THE REAR PROPERTY LINE.
 5. LANDSCAPING SHALL BE REMOVED FROM THE EASEMENT AREA.
 6. REMOVE EXISTING 24" PIPE AND REPLACE WITH 36" HDPE PIPE. EXCAVATABLE FLOWABLE FILL WILL BE REQUIRED FOR PROTECTION OF PIPE, PROVIDE MIN. 6" FLOWABLE FILL OVER PIPE.
 7. CONTRACTORS TO VERIFY SIZE AND LOCATION OF UNDERGROUND GAS TANK PRIOR TO CONSTRUCTION. TANK IS TO REMAIN.
 8. CONTRACTORS OPTION TO UTILIZE TRENCH BOX FOR PIPE INSTALLATION DUE TO DEPTH AND SIZE OF PIPE BEING INSTALLED. CONTRACTORS REASONABILITY TO PROTECT HOUSE SLAB AND FOOTINGS FROM BEING DAMAGED OR UNDERMINED DURING CONSTRUCTION. ANY DAMAGE OR REPAIRS NEEDED SHALL BE AT THE CONTRACTORS EXPENSE.
 9. CONTRACTOR TO CONDUCT POOL LEAKAGE TEST FOR BOTH ADJACENT PROPERTIES PRIOR AND AFTER CONSTRUCTION. ANY LEAK DAMAGE SHALL BE RESPONSIBILITY OF THE CONTRACTOR TO REMEDY. SEE SPECIFICATIONS.
 10. CONTRACTOR TO PROVIDE PRE AND POST TOPOGRAPHIC SURVEY OF EXISTING AREA, INCLUDING EXISTING BUILDING, POOL ENCLOSURE, ETC. ELEVATIONS SHALL BE INCLUDED AT 20 FOOT ON CENTER AND GRADE BREAKS.

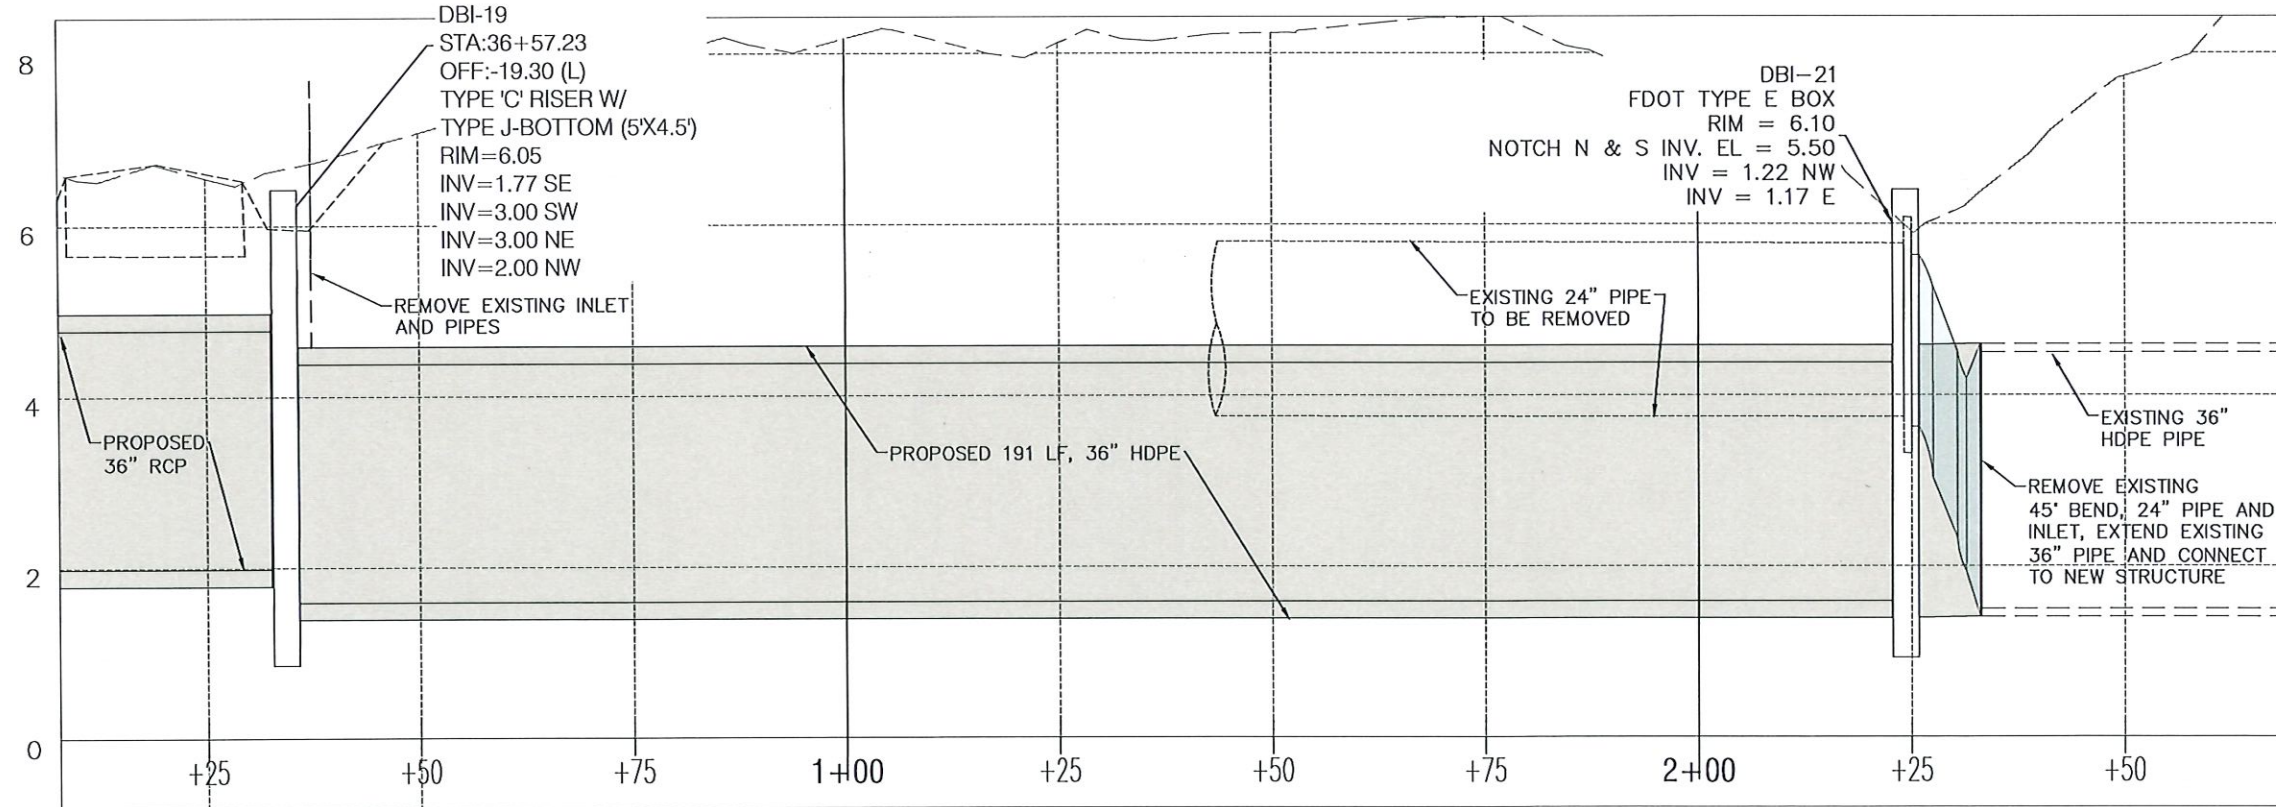

BIG CYPRESS GOLF AND COUNTRY CLUB ESTATES AND COUNTRY CLUB OF NAPLES COLLIER COUNTY, FLORIDA		DESIGNED BY RB DATE 08/16/2023	 Bowman Consulting Group, Ltd. 6200 Whiskey Creek Drive Fort Myers, FL 33919 Phone (239) 595-1200 www.bowmanconsulting.com © Bowman Consulting Group, Ltd.	 FLORIDA CERTIFICATE OF AUTHORIZATION NUMBER 30462	BURNING TREE DR. TO GOLF COURSE INTERCONNECT #2	THESE DRAWINGS ARE NOT APPROVED UNLESS SIGNED & SEALED BELOW: RICHARD E. BRILANSEN P.E. FLORIDA PROFESSIONAL ENGINEER REGISTRATION #42339 DATE:	CAD FILE NAME: 21107.00.PLPR	DRAWING NO.: 1518
UPDATE INTERCONNECTS 08/25	DATE	CHECKED BY RB DATE 04/2025					PROJECT NO.: 2021107	SHEET NO.: 13A

Q:\FL-FTM\H\HDATA-FM\2021\2021107\DW\PLAN\SECONDARY DR SYSTEM\21107.06.SWLK & DRIVEWAY RESTORATION TSEC.dwg Tab: SWLK DRIVE Apr 29, 2025 - 2:07pm


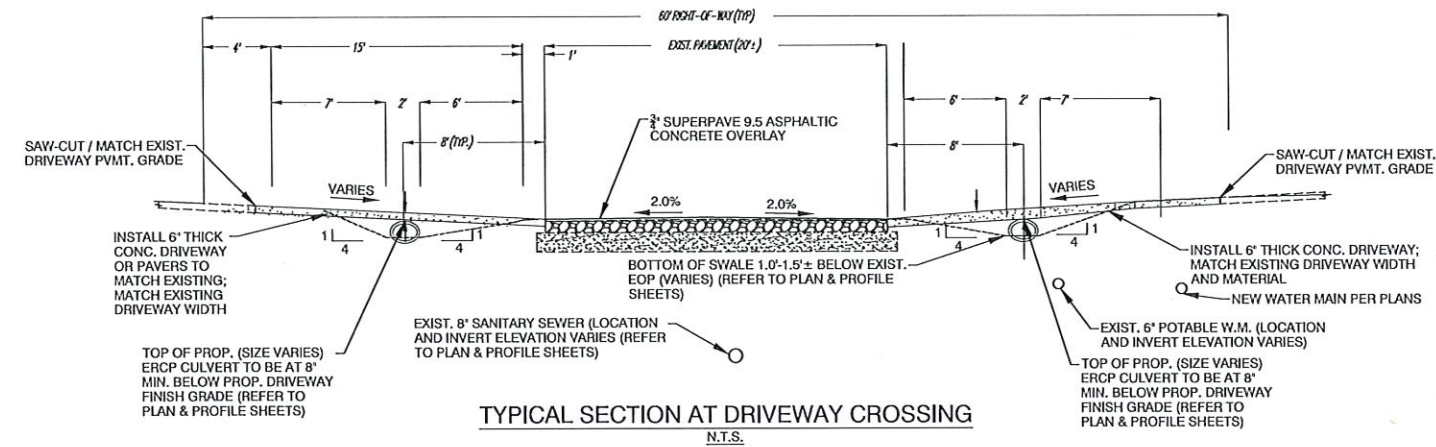
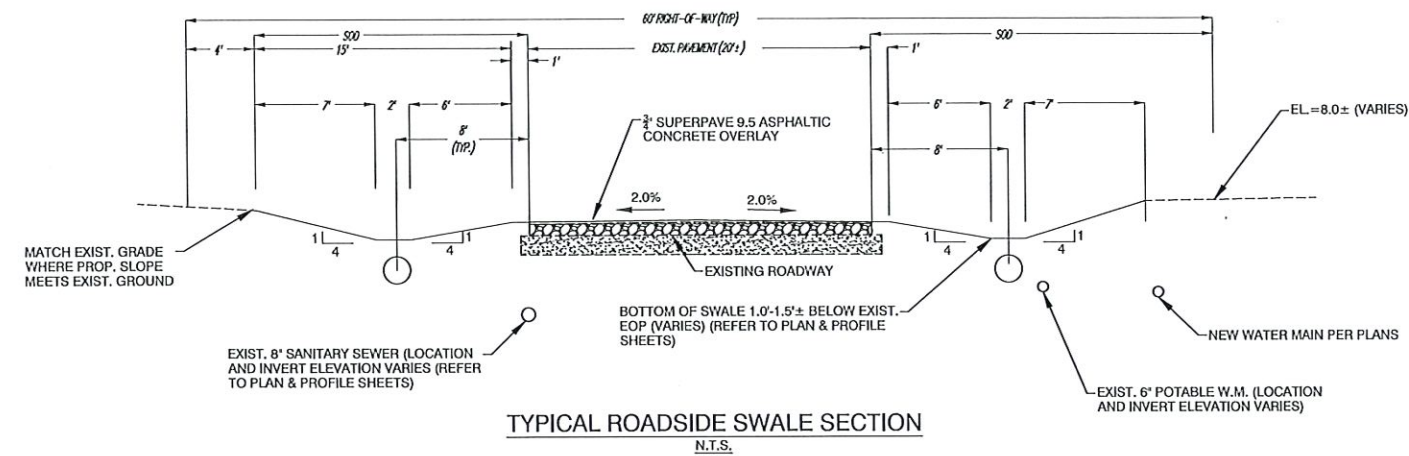


NOTES:

- FOR RESIDENTIAL DRIVEWAYS TYPICAL WIDTH, TURNOUT FILLET / RADII, AND JOINT REQUIREMENTS REFER TO COLLIER COUNTY TRANSPORTATION DETAILS, SHEET 18.
- PROPOSED REPLACED CONCRETE DRIVEWAYS TO BE CONSTRUCTED $\frac{3}{4}$ " HIGH AT EDGE OF PAVEMENT TO MATCH PROPOSED OVERLAY

BIG CYPRESS GOLF AND COUNTRY CLUB ESTATES AND COUNTRY CLUB OF NAPLES COLLIER COUNTY, FLORIDA			DESIGNED BY RB	DATE 08/16/2023		Bowman Consulting Group, Ltd. 6200 Whiskey Creek Drive Fort Myers, FL 33919 Phone (239) 955-1200 www.bowmanconsulting.com © Bowman Consulting Group, Ltd.	 FLORIDA CERTIFICATE OF AUTHORIZATION NUMBER 30462	DRIVEWAY TYPICAL SECTIONS AND DETAILS	THESE DRAWINGS ARE NOT APPROVED UNLESS SIGNED & SEALED BELOW: RICHARD E. BOWMAN, P.E. FLORIDA PROFESSIONAL ENGINEER REGISTRATION #42339 DATE:	CAD FILE NAME: 21107.00.SW&DR	DRAWING NO.: 1518
NUMBER	REVISIONS	DATE	CHECKED BY RB	DATE 04/2025						PROJECT NO.: 2021107	SHEET NO.: 14

C:\FL-FTMY-HM\DATA-FM\2021\2021107\DW\PLAN\SECONDARY DR SYSTEM\21107.09.DET.dwg Tab: 15 Apr 29, 2025 - 2:35pm

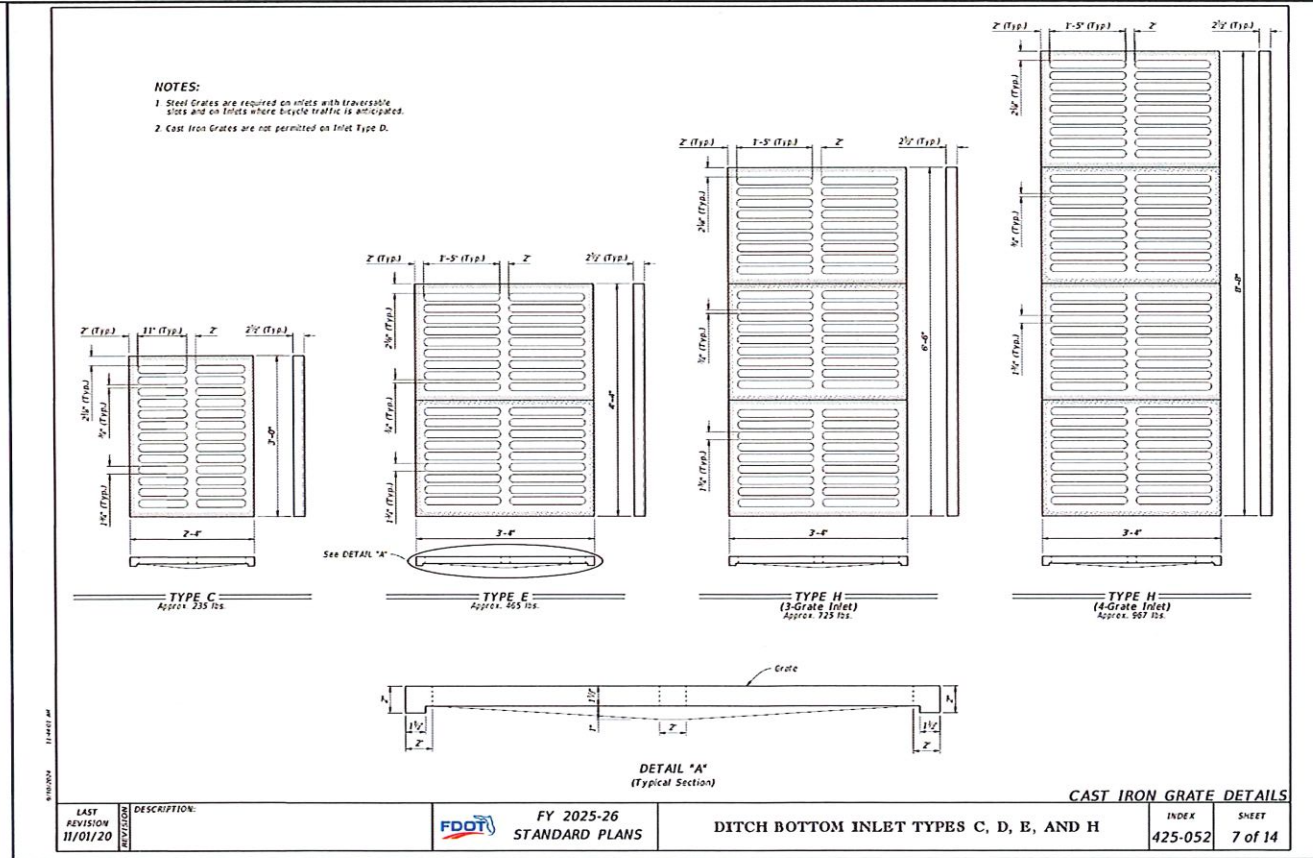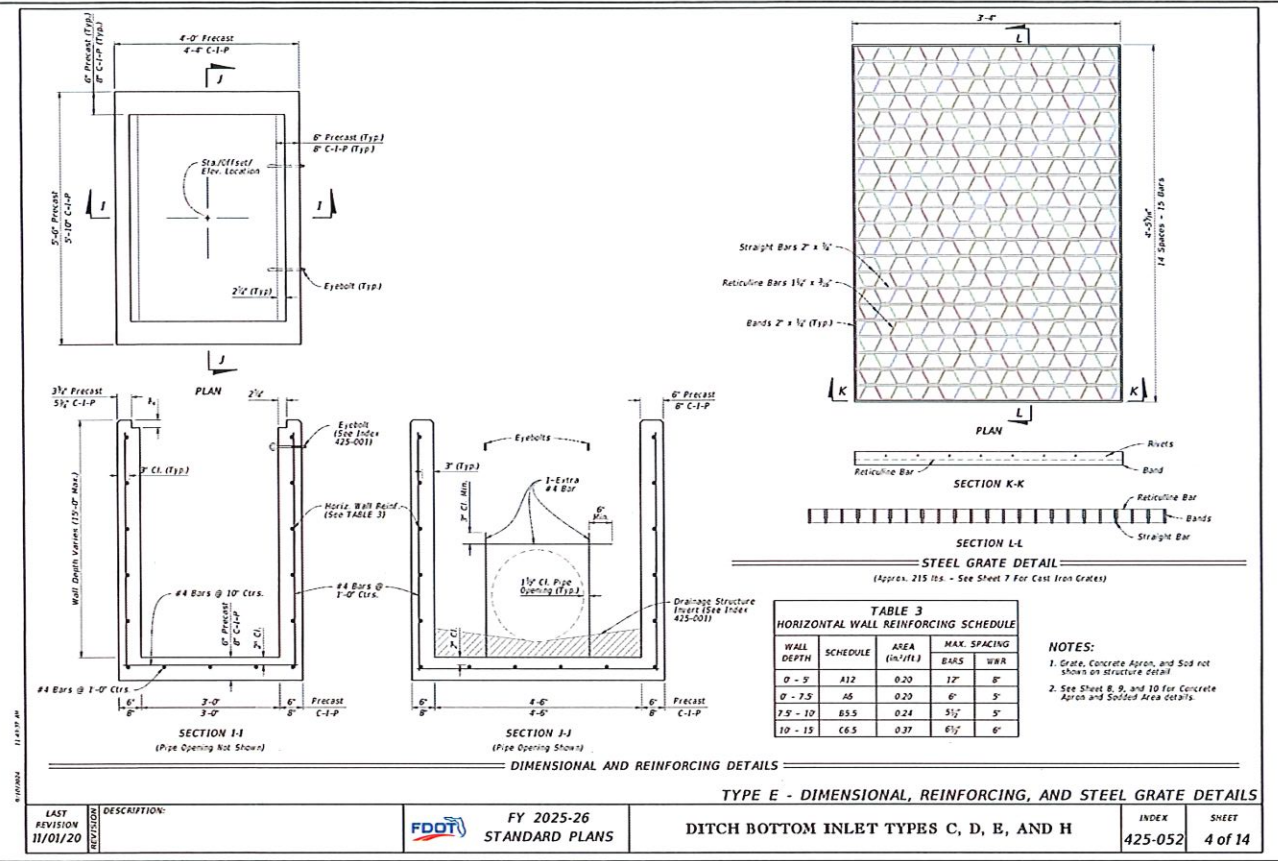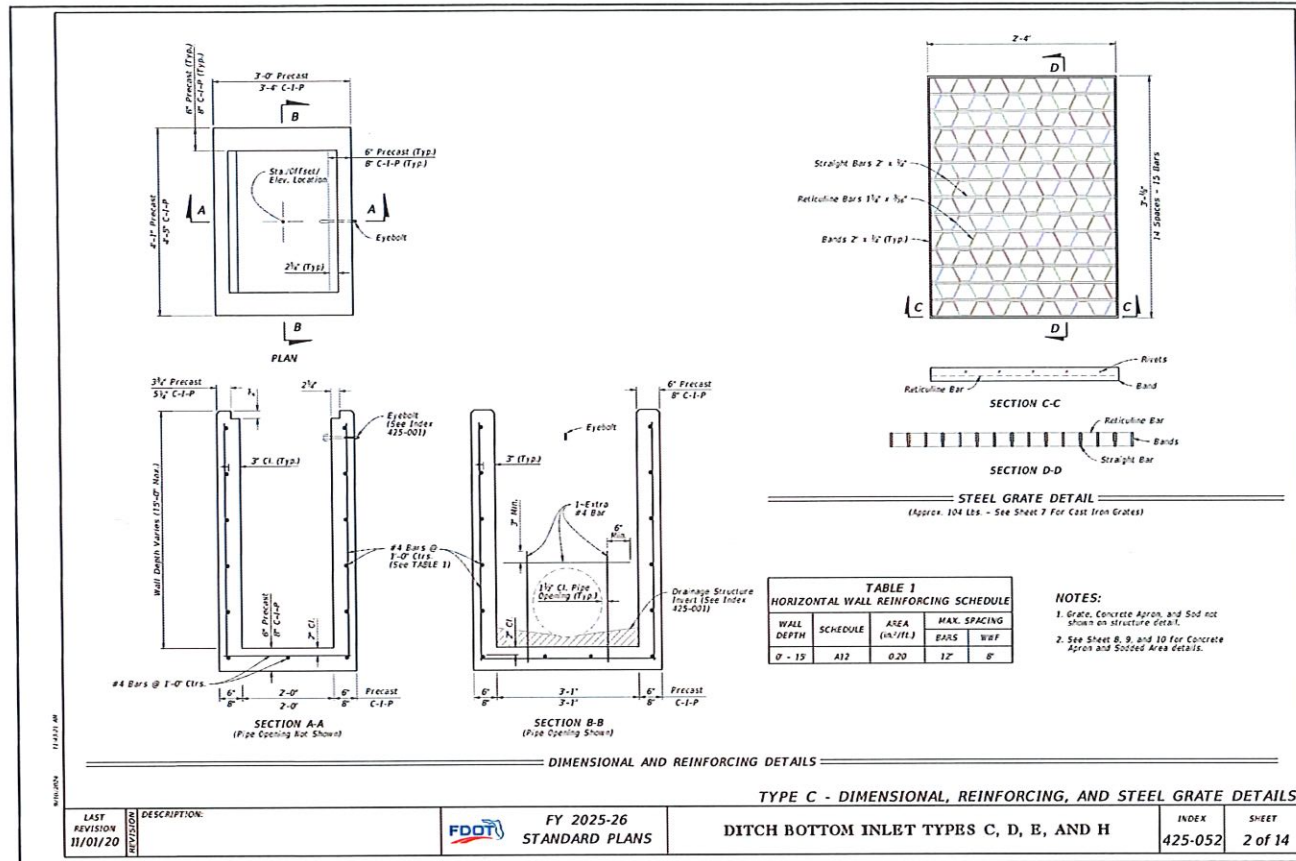

NUMBER	REVISIONS	DATE
1		
2		
3		
4		

BIG CYPRESS GOLF AND COUNTRY CLUB
ESTATES AND COUNTRY CLUB OF NAPLES
COLLIER COUNTY, FLORIDA

DESIGNED BY	RB	DATE	08/16/2023
DRAWN BY	VZ	DATE	04/20/2025
CHECKED BY	RB	DATE	04/20/2025
VERTICAL SCALE	N/A	HORIZONTAL SCALE	N/A




Bowman Consulting Group, Ltd.
6200 Whiskey Creek Drive
Fort Myers, FL 33919
Phone (239) 555-1200
www.bowmanconsulting.com
© Bowman Consulting Group, Ltd.





DETAILS









THESE DRAWINGS ARE NOT APPROVED UNLESS SIGNED & SEALED BELOW:	CAD FILE NAME: 21107.00.DET	DRAWING NO.: 1518
RICHARD E. BRILANSHI, P.E. FLORIDA PROFESSIONAL ENGINEER REGISTRATION #42339 DATE:	PROJECT NO.: 2021107	SHEET NO.: 15

 


BIG OYRESS GOLF AND COUNTRY CLUB		DESIGNED BY	DR	DATE	
----------------------------------	--	-------------	----	------	---

  


Q:\FL-FTM\H\HMDATA-EM\2021\107\DW\PLAN\SECONDARY DR SYSTEM\21107.09.DET.dwg Tab: 18 Apr 29, 2025 - 2:42pm

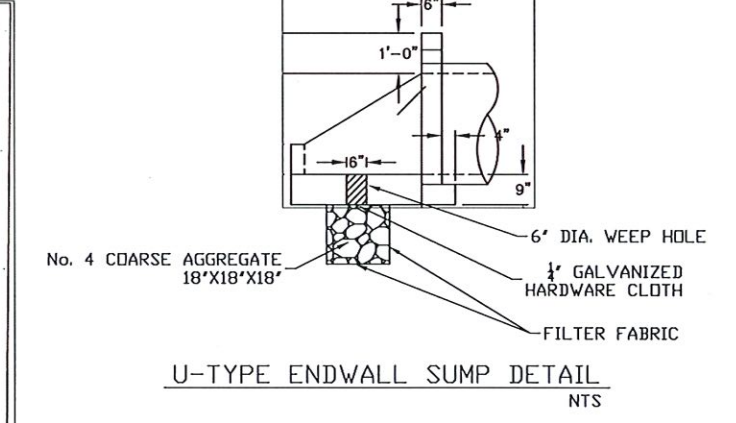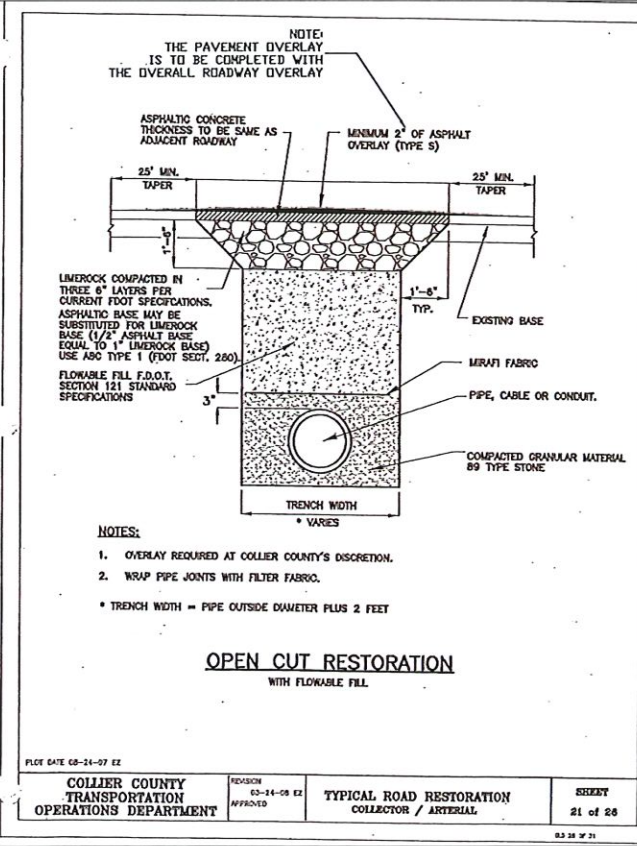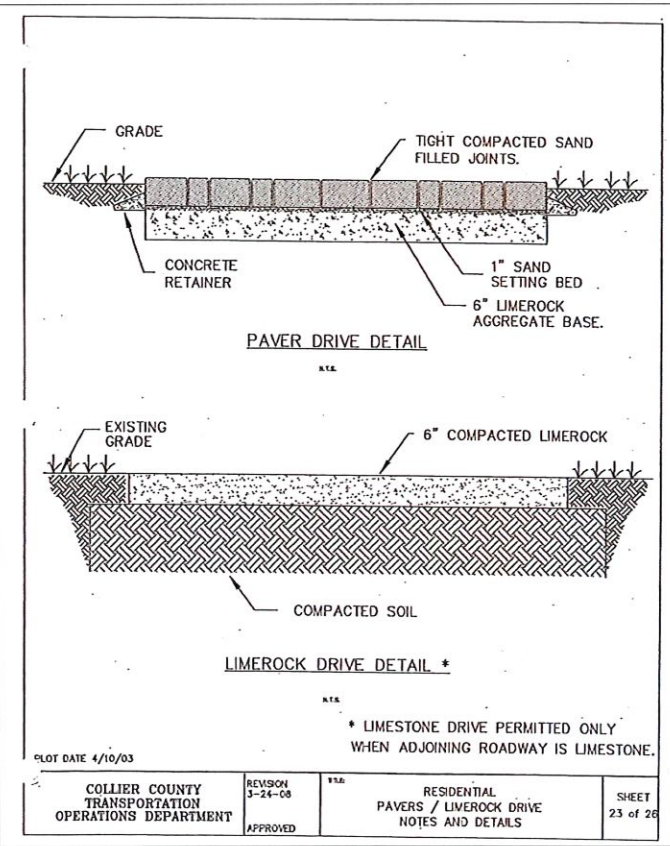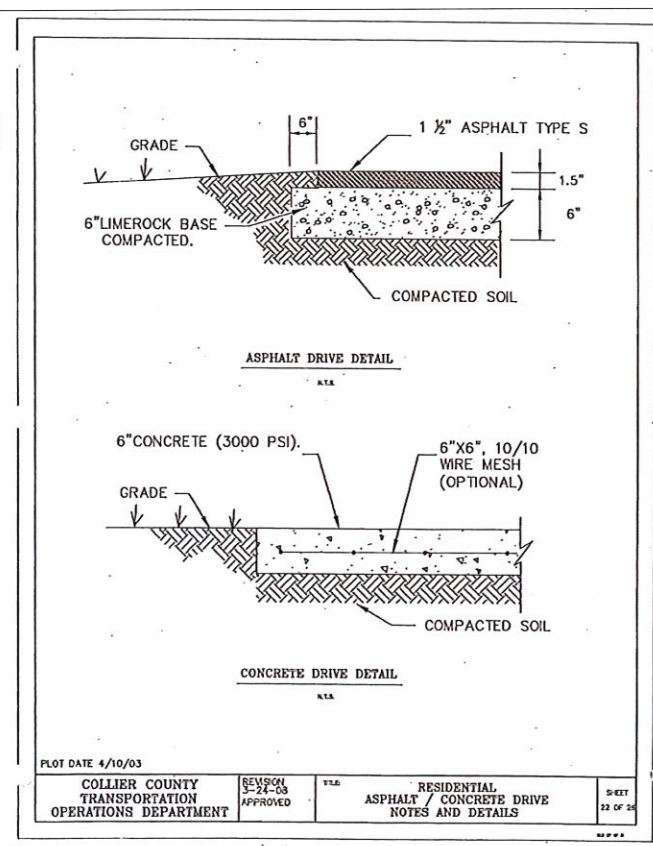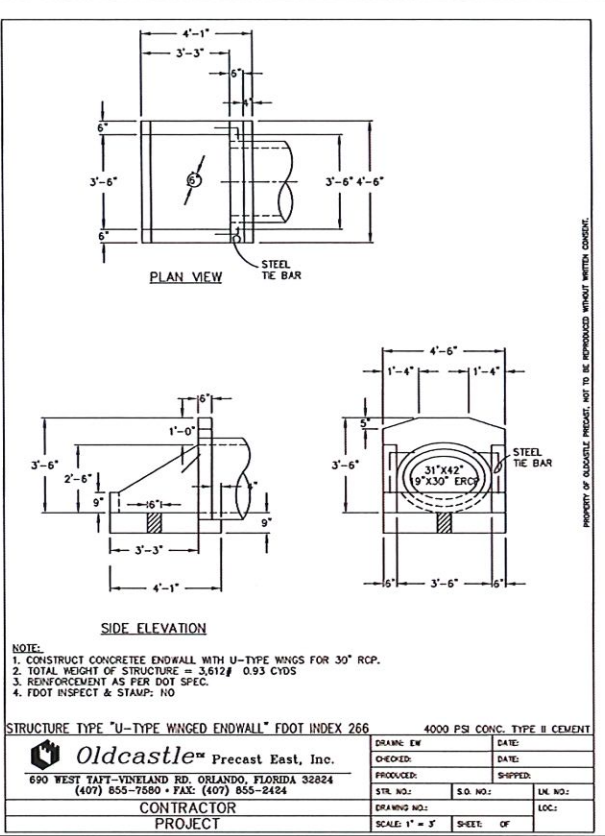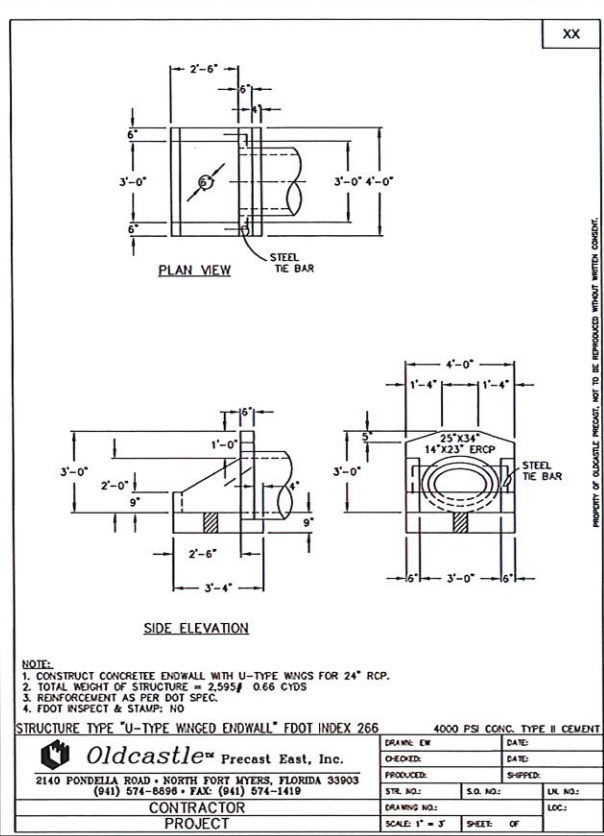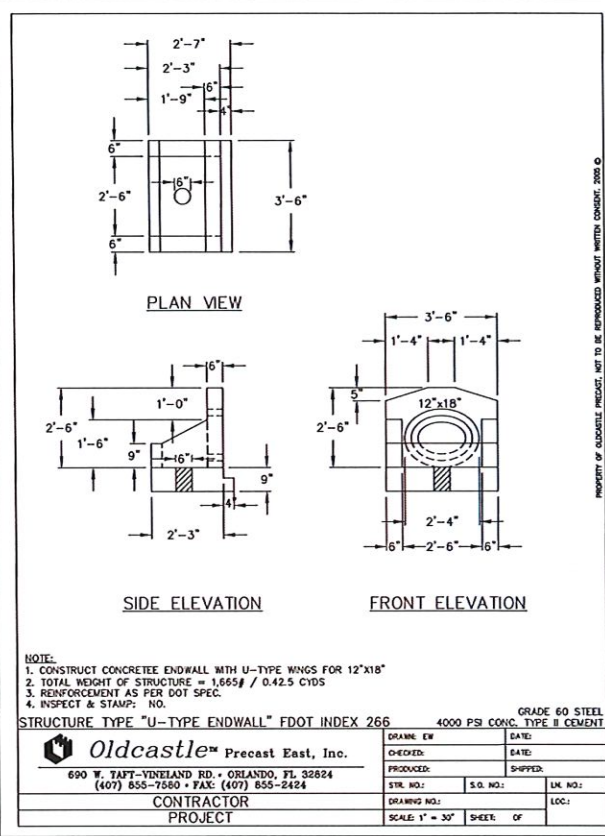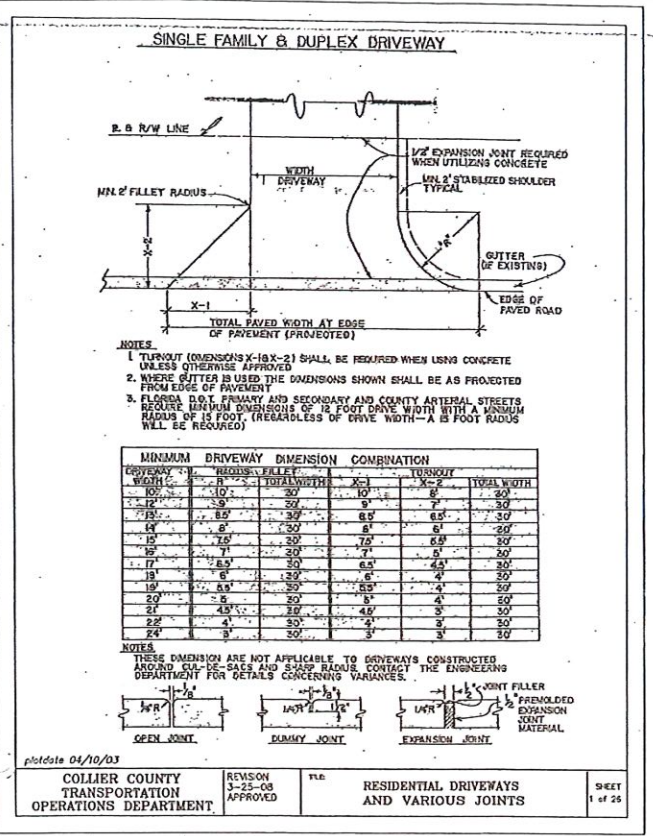

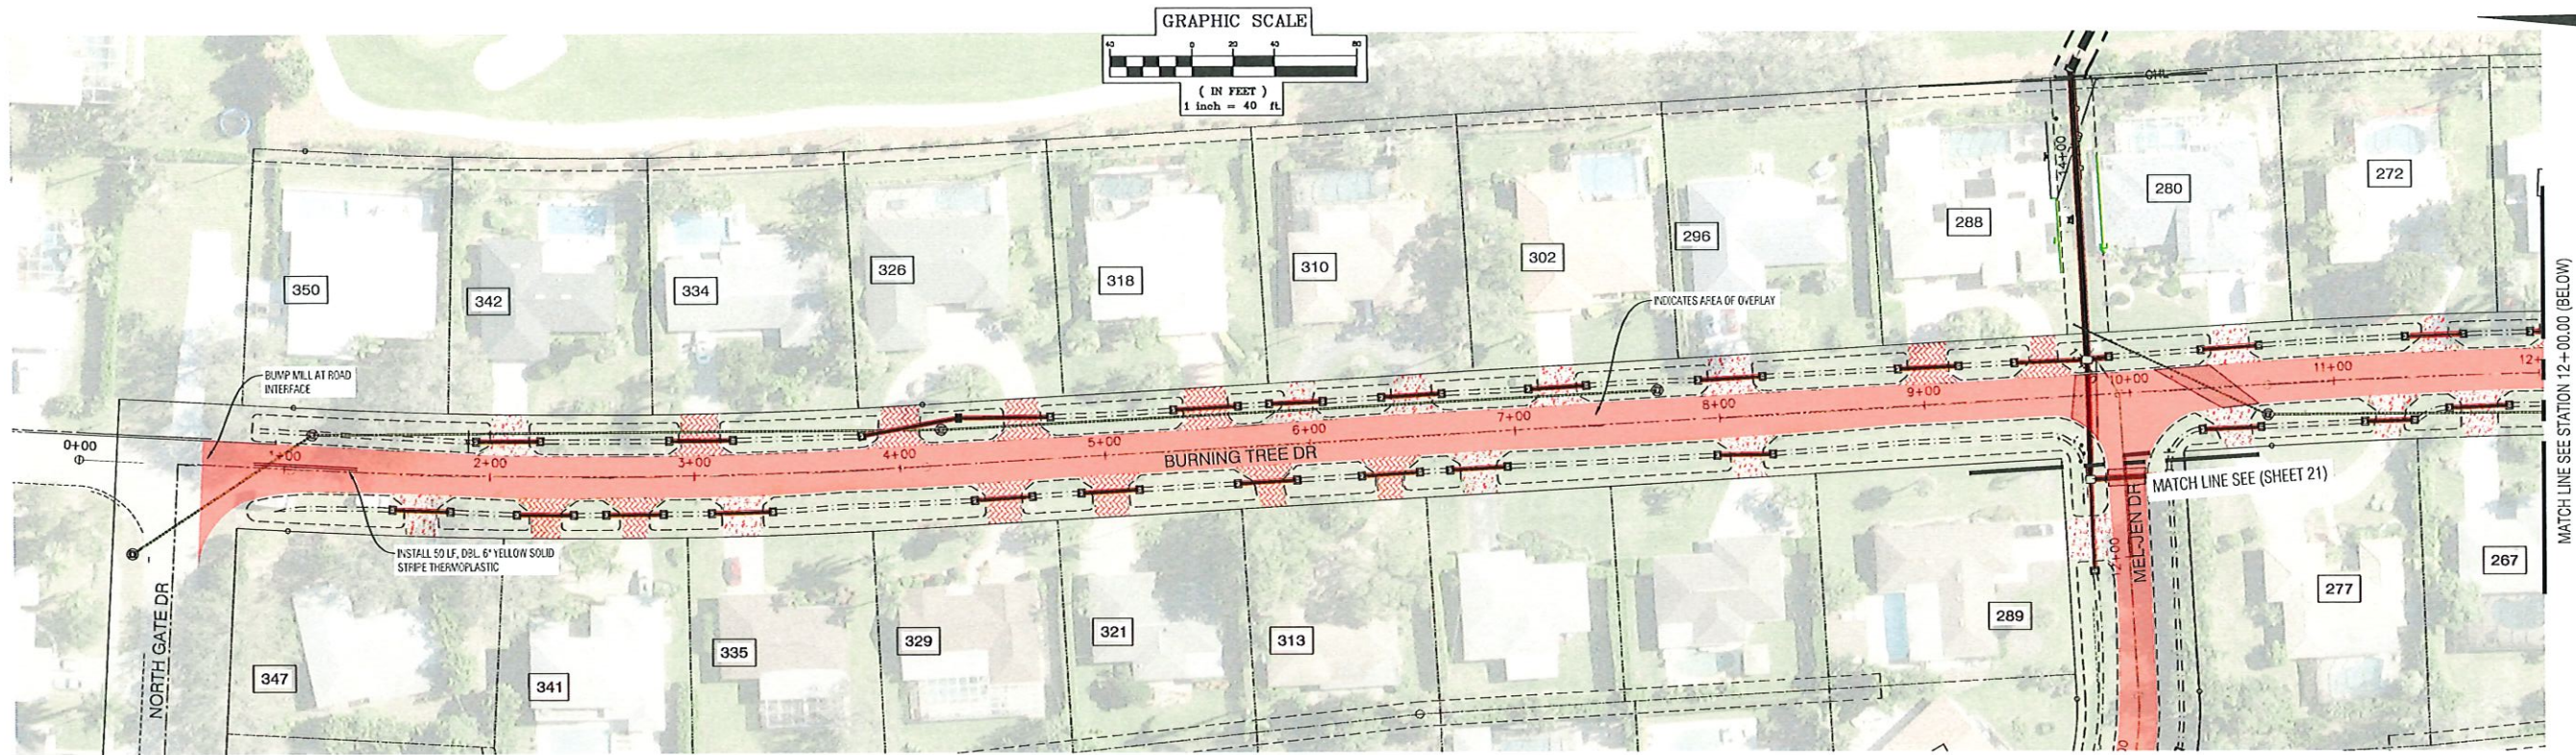

BURNING TREE DRIVE

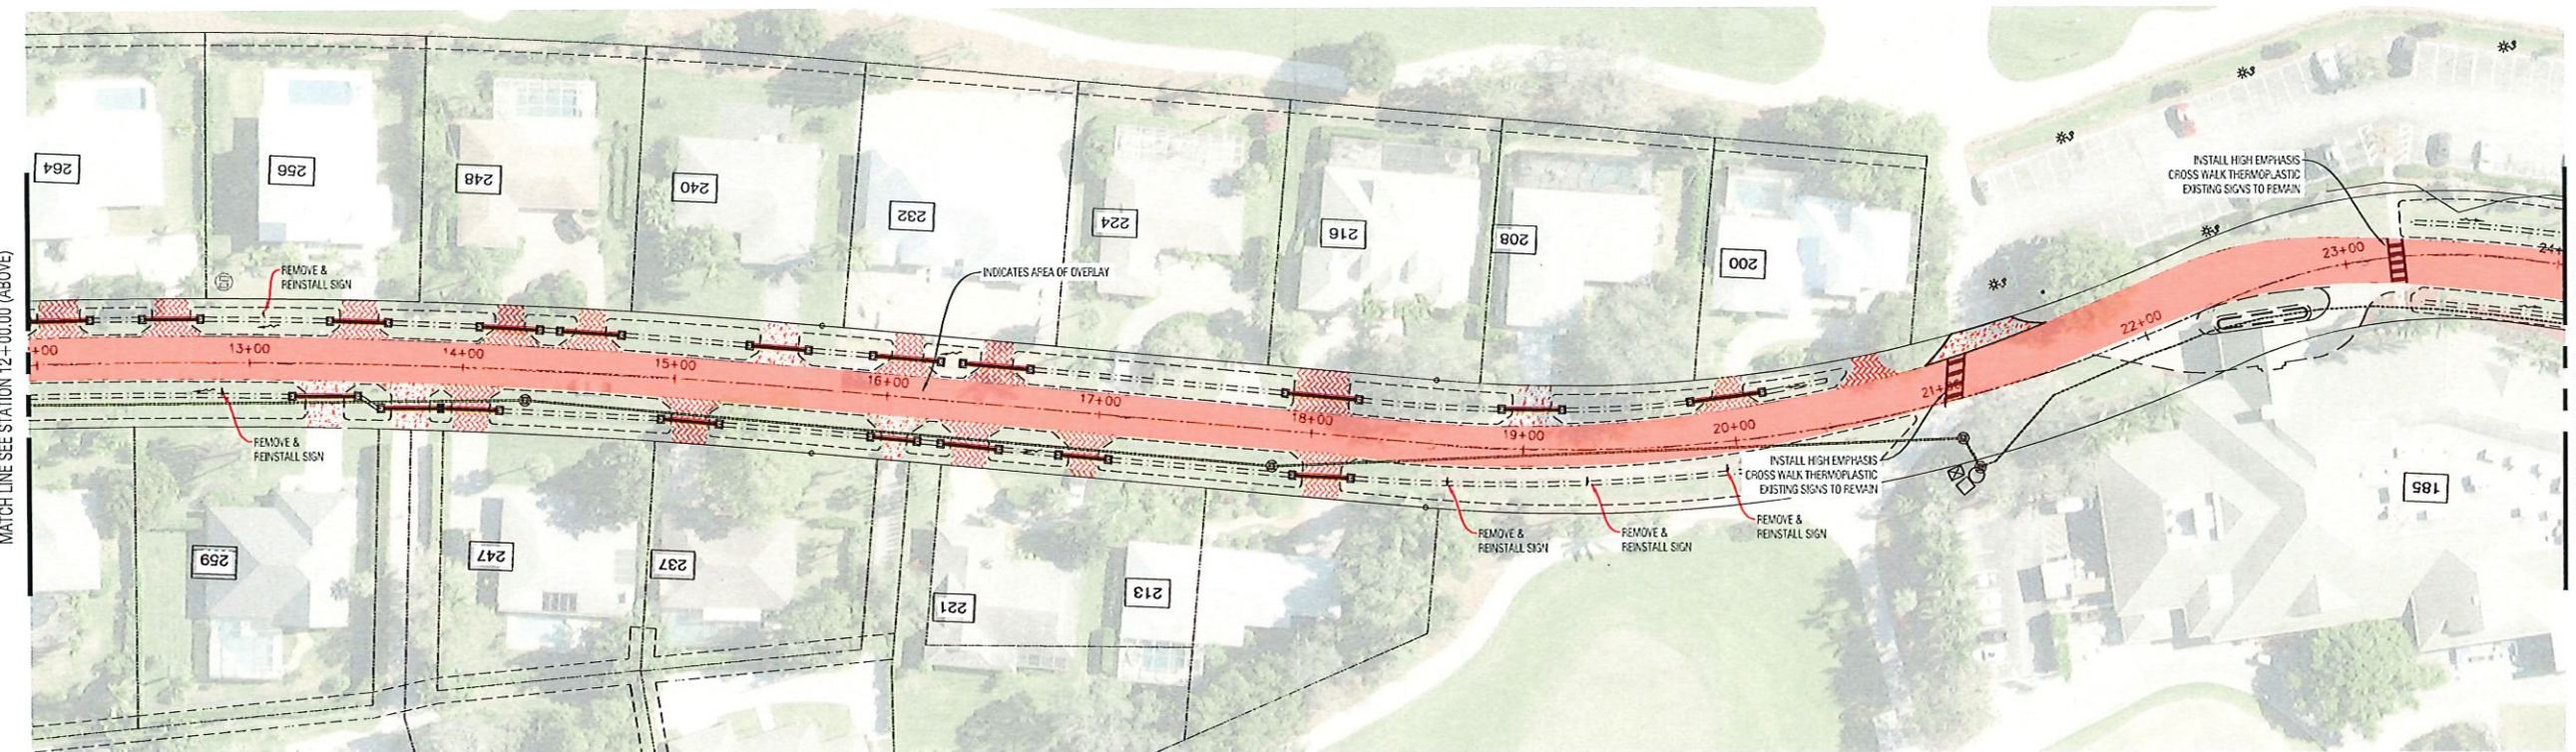


BURNING TREE DRIVE


Q:\FL-FTM\HM\HDATA-FM\2021\2021107\DW\PLAN\SECONDARY DR SYSTEM\21107.00.PLPR-Water Main.dwg Tab: 19 sppm Apr 23, 2025 - 8:05am

			BIG CYPRESS GOLF AND COUNTRY CLUB ESTATES AND COUNTRY CLUB OF NAPLES COLLIER COUNTY, FLORIDA	DESIGNED BY	RB	DATE		Bowman Consulting Group, Ltd. 6200 Whiskey Creek Drive Fort Myers, FL 33919 Phone (239) 595-1200 www.bowmanconsulting.com © Bowman Consulting Group, Ltd. Collier County Bowman FLORIDA CERTIFICATE OF AUTHORIZATION NUMBER 30462	SIGNING AND PAVEMENT MARKING PLANS	THESE DRAWINGS ARE NOT APPROVED UNLESS SIGNED & SEALED BELOW:	CAD FILE NAME:	DRAWING NO.:
					21107.00.PLPR	1518						
					PROJECT NO.:	SHEET NO.:						
NUMBER	REVISIONS	DATE		VERTICAL SCALE 1"=4'	HORIZONTAL SCALE 1"=40'	2021107	19					

April 23, 2025

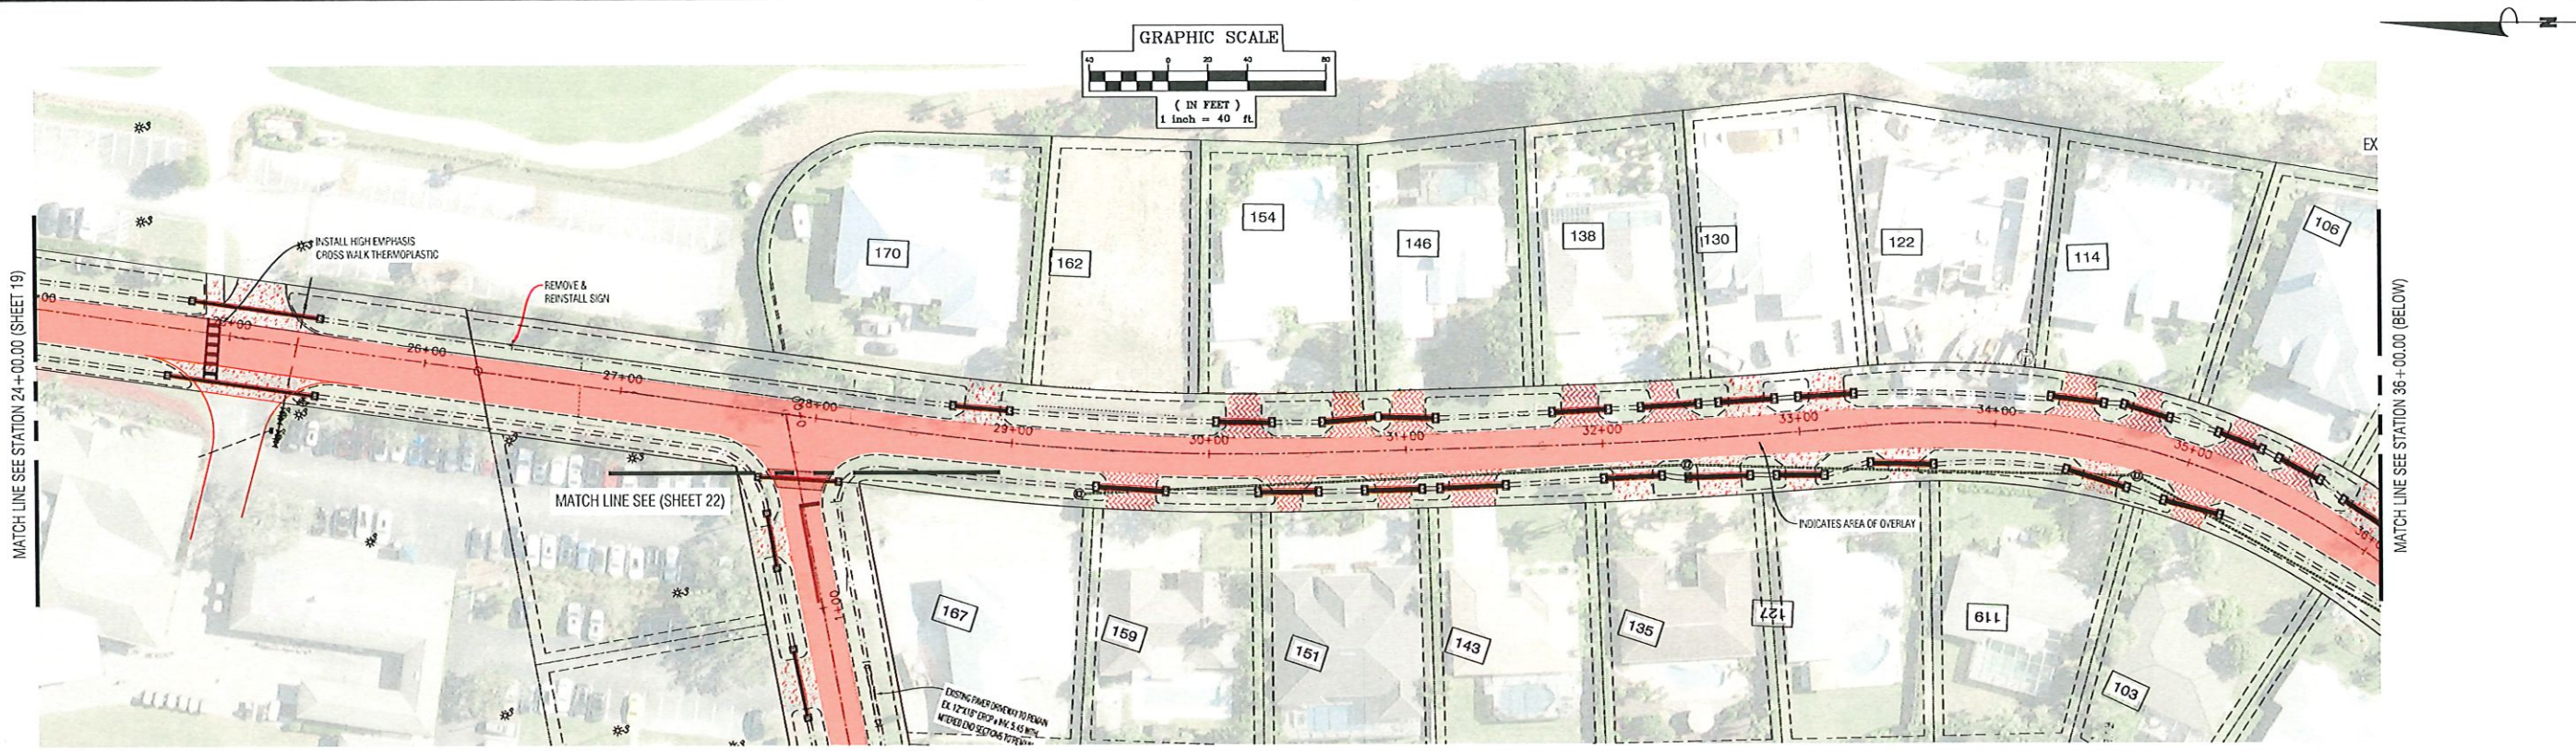


BURNING TREE DRIVE

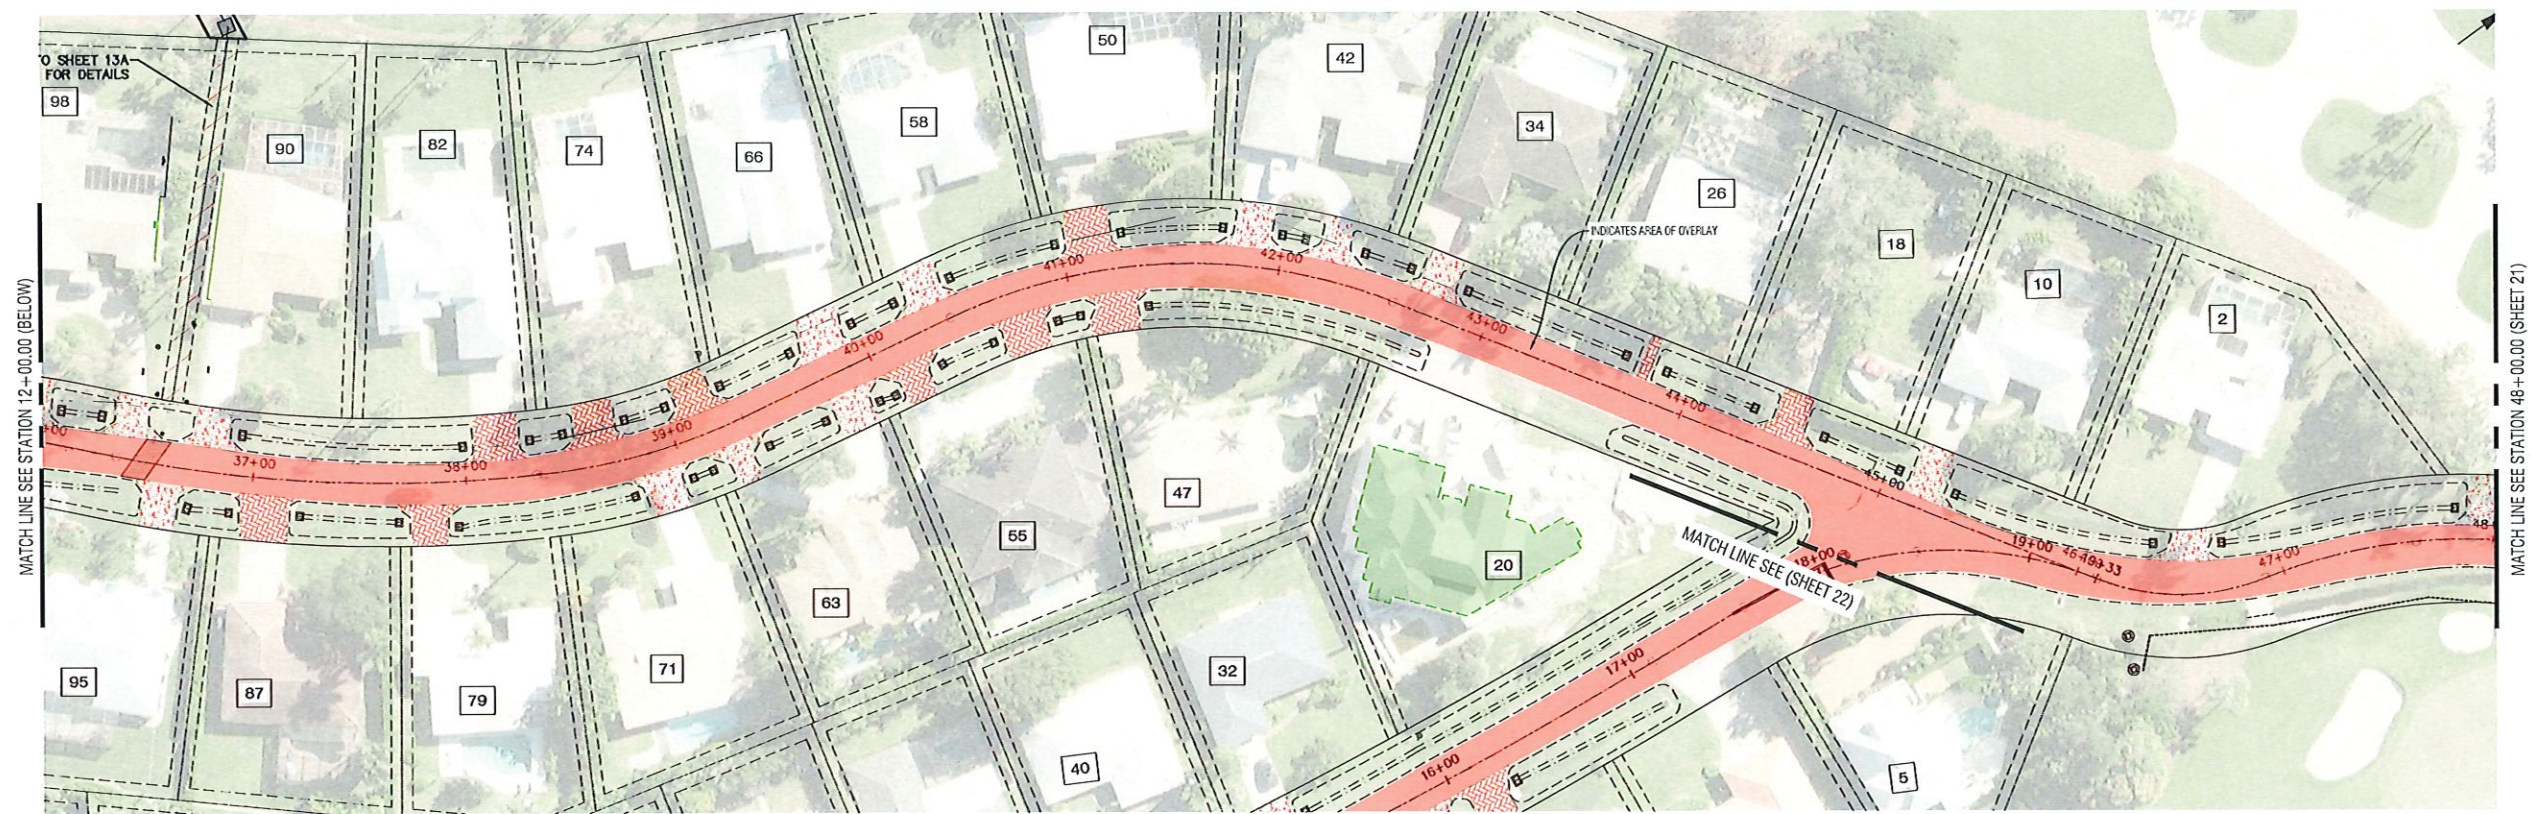


BURNING TREE DRIVE

Q:\FL-FTM-HM\DATA-FM\2021\107\DW\PLAN\SECONDARY DR SYSTEM\21107.05.PLR-Water Main.dwg Tab: 20 sptm Apr 23, 2025 - 8:07am

			BIG CYPRESS GOLF AND COUNTRY CLUB ESTATES AND COUNTRY CLUB OF NAPLES		DESIGNED BY RB		DATE				Bowman Consulting Group, Ltd. 6200 Whiskey Creek Drive Fort Myers, FL 33919 Phone (239) 955-1200 www.bowmanconsulting.com © Bowman Consulting Group, Ltd.				SIGNING AND PAVEMENT MARKING PLANS		THESE DRAWINGS ARE NOT APPROVED UNLESS SIGNED & SEALED BELOW: RICHARD E. EVANS, P.E. FLORIDA PROFESSIONAL ENGINEER REGISTRATION #42339 DATE		CAD FILE NAME: 21107.00.PLR		DRAWING NO.: 1518	
NUMBER			COLLIER COUNTY, FLORIDA		CHECKED BY RB		DATE 04/2025		Collier County		FLORIDA CERTIFICATE OF AUTHORIZATION NUMBER 30462				PROJECT NO.: 2021107		SHEET NO.: 20					
REVISIONS					VERTICAL SCALE 1"=4'		HORIZONTAL SCALE 1"=40'															

 

BURNING TREE DRIVE

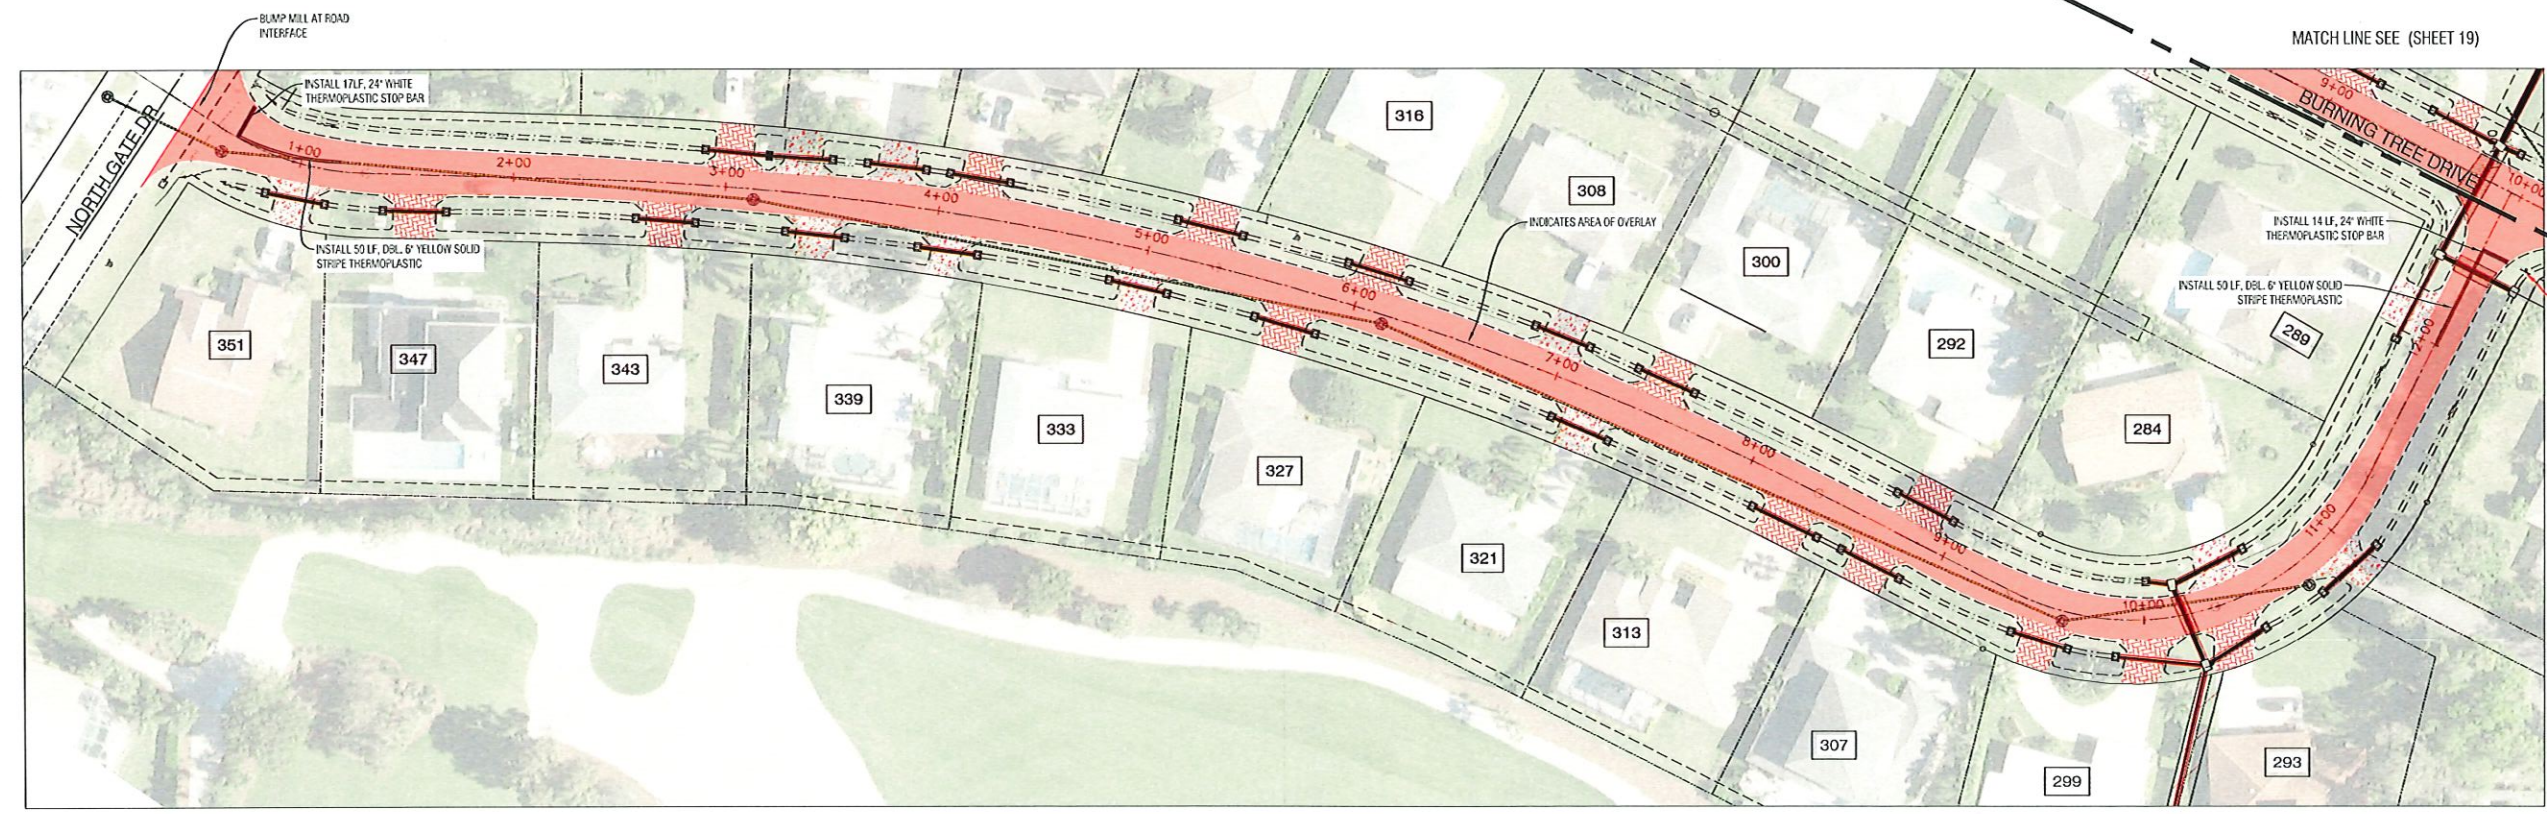

MEL-JEN DRIVE


NOTE:
REFER TO SHEET 14 FOR MID-BLOCK CROSS WALK SIGNAGE

Q:\FL-FTM-HM\DATA-FM\2021\2021107\DW\PLAN\SECONDARY DR SYSTEM\21107.00.PLPR-Water Main.dwg Tab: 21 sppm Apr 29, 2025 - 3:02pm

NUMBER	REVISIONS	DATE

BIG CYPRESS GOLF AND COUNTRY CLUB
ESTATES AND COUNTRY CLUB OF NAPLES
COLLIER COUNTY, FLORIDA

DESIGNED BY	RB	DATE
DRAWN BY	KP	08/14/2023
CHECKED BY	RB	04/2025
VERTICAL SCALE	1"=4'	HORIZONTAL SCALE
		1"=40'

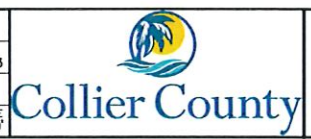



Bowman Consulting Group, Ltd.
6200 Whiskey Creek Drive
Fort Myers, FL 33919
Phone (239) 955-1200
www.bowmanconsulting.com
© Bowman Consulting Group, Ltd.




SIGNING AND PAVEMENT
MARKING PLANS

THESE DRAWINGS ARE NOT APPROVED
UNLESS SIGNED & SEALED BELOW:
RICHARD E. BRILANSKI, P.E.
FLORIDA PROFESSIONAL ENGINEER
REGISTRATION #42339
DATE:

CAD FILE NAME:	21107.00.PLPR	DRAWING NO.:	1518
PROJECT NO.:	2021107	SHEET NO.:	21

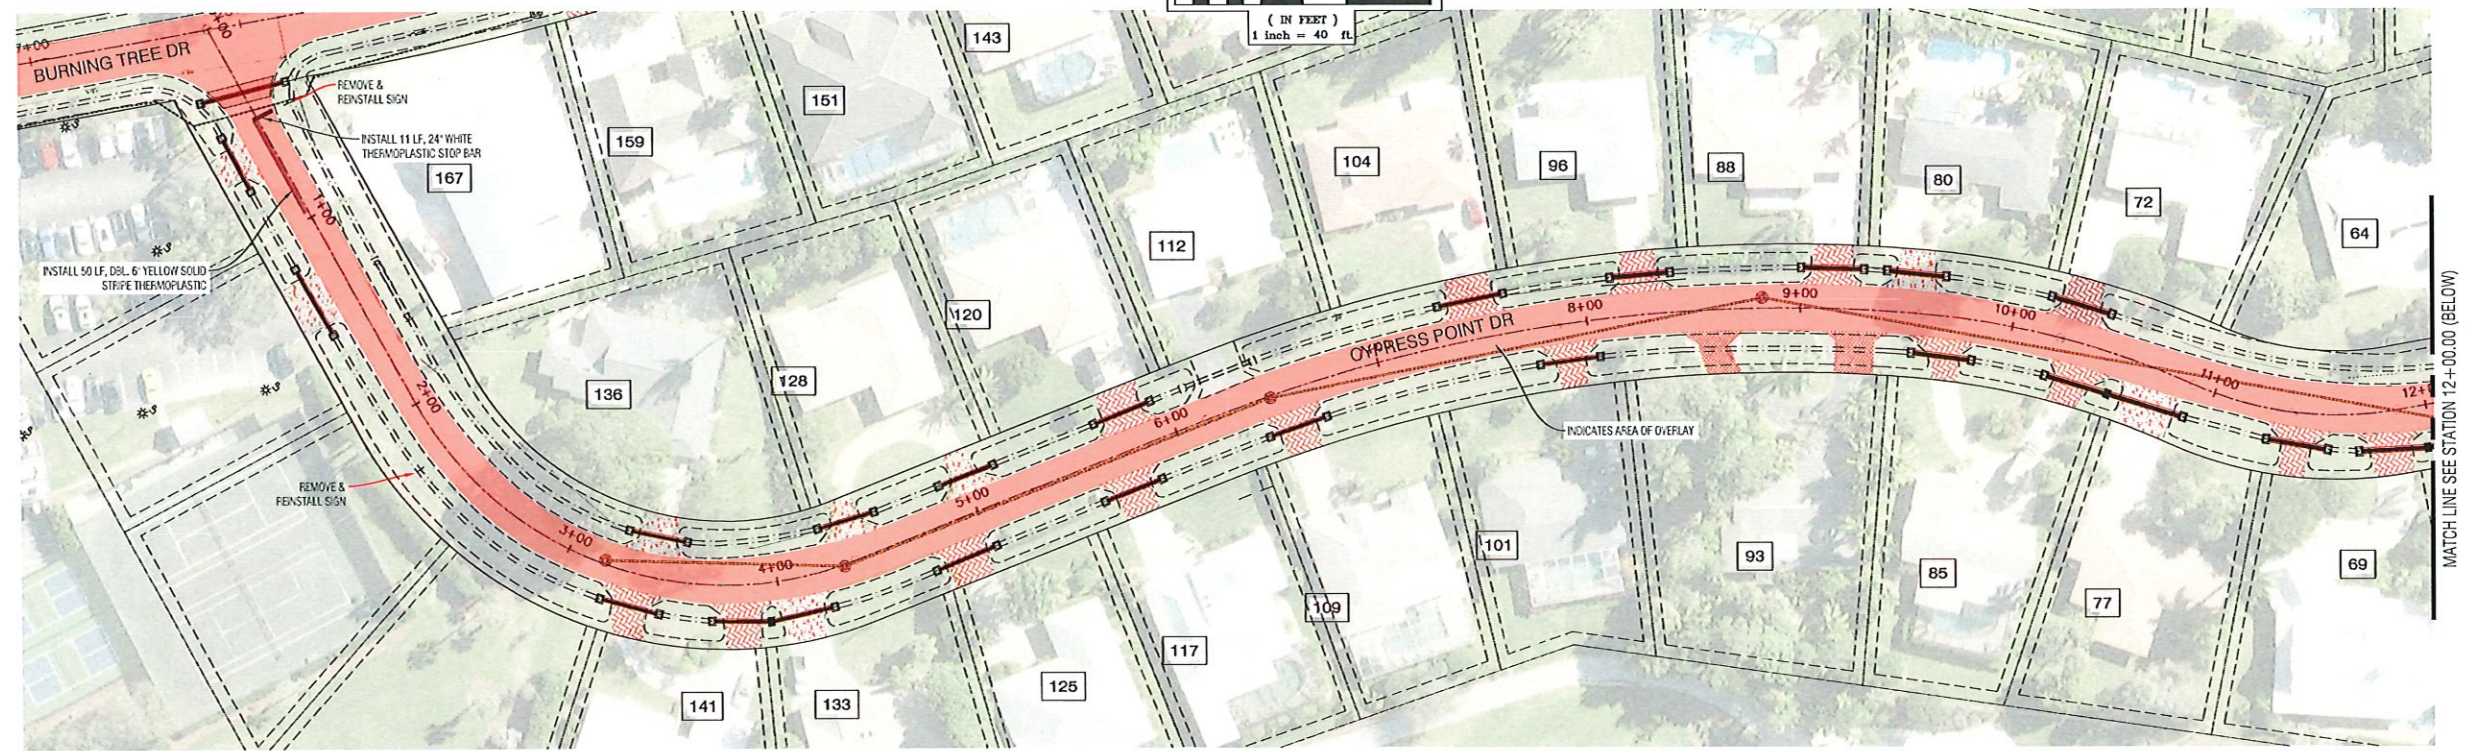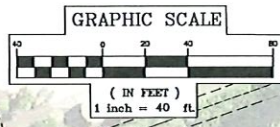

CYPRESS POINT DRIVE



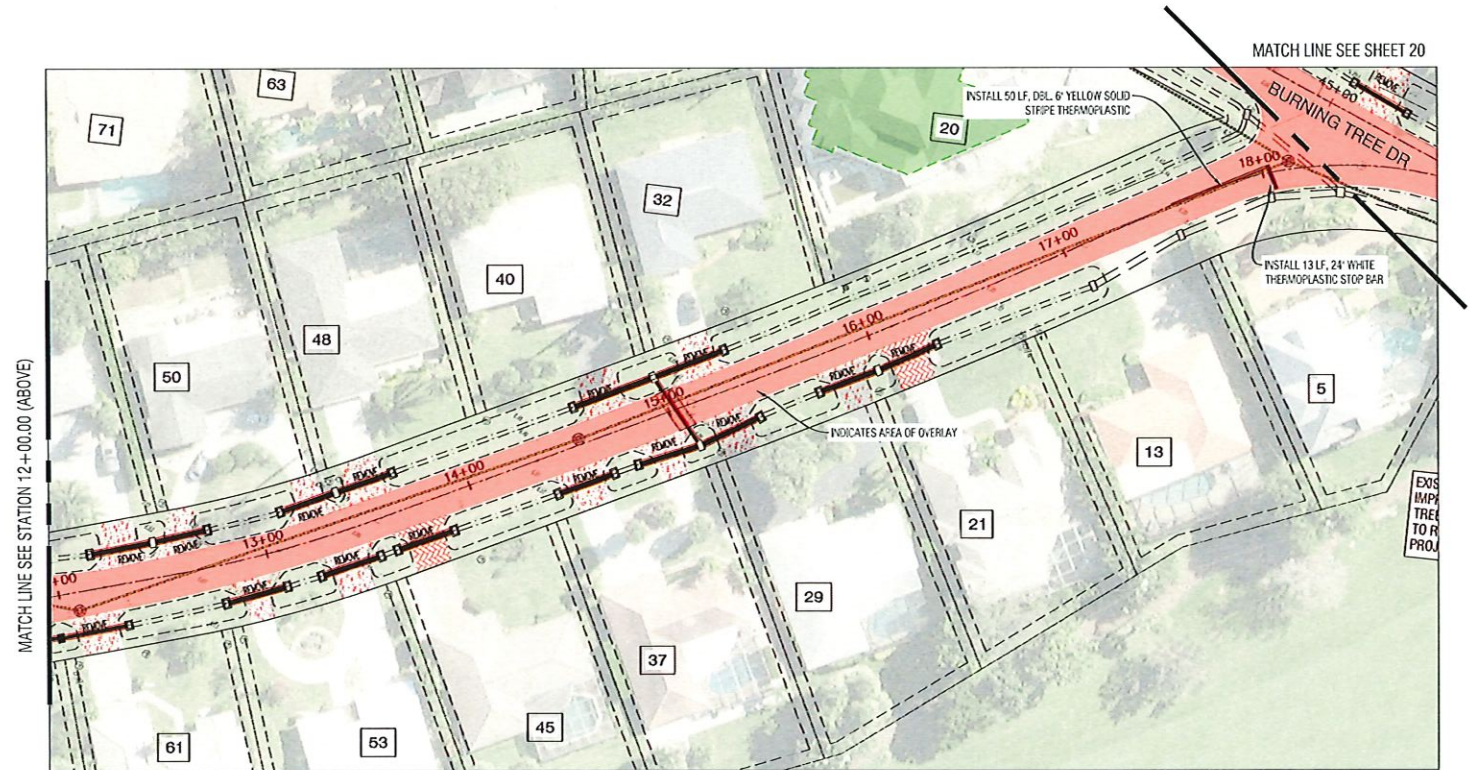


CYPRESS POINT DRIVE

Q:\FL\FTMY-HM\HDATA-FW\2021\2021107\DW\PLAN\SECONDARY DR SYSTEM\21107.05.PLPR-Water Main.dwg Tab: 22 sspm Apr 23, 2025 - 8:14am


			BIG CYPRESS GOLF AND COUNTRY CLUB ESTATES AND COUNTRY CLUB OF NAPLES COLLIER COUNTY, FLORIDA		DESIGNED BY RB	DATE 08/14/2023	Collier County Bowman Consulting Group, Ltd. 6200 Whiskey Creek Drive Fort Myers, FL 33919 Phone (239) 655-1200 www.bowmanconsulting.com © Bowman Consulting Group, Ltd. Bowman FLORIDA CERTIFICATE OF AUTHORIZATION NUMBER 30462
--	--	--	--	--	-------------------	--------------------	--

April 23, 2025

  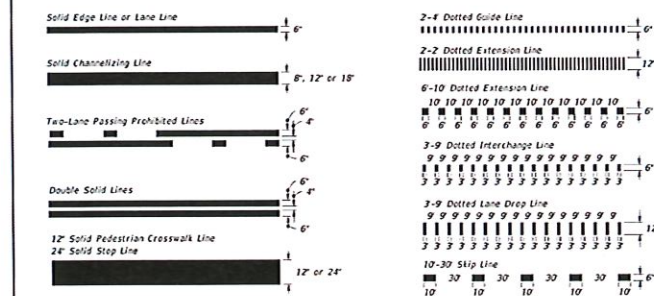

MERGE


== MARKINGS FOR MERGE ==

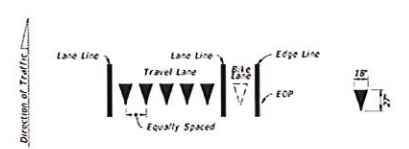


Field Lines consist of five - 18" X 27" white triangles which face traffic. Equally space triangles within traffic lane. When a bike lane is present, add one additional triangle in the center of the bike lane.

== YIELD LINES ==

LAST REVISION 11/01/22	DESCRIPTION:	 FY 2025-26 STANDARD PLANS	PAVEMENT MARKINGS	INDEX 711-001	SHEET 2 of 13
------------------------------	--------------	--	-------------------	------------------	------------------

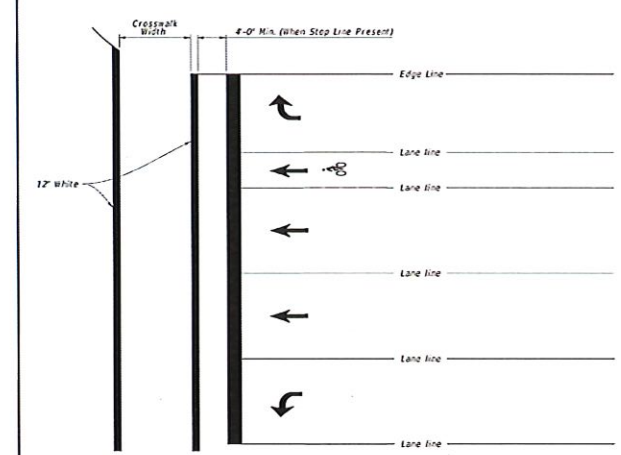

== STANDARD CROSSWALK DETAILS ==

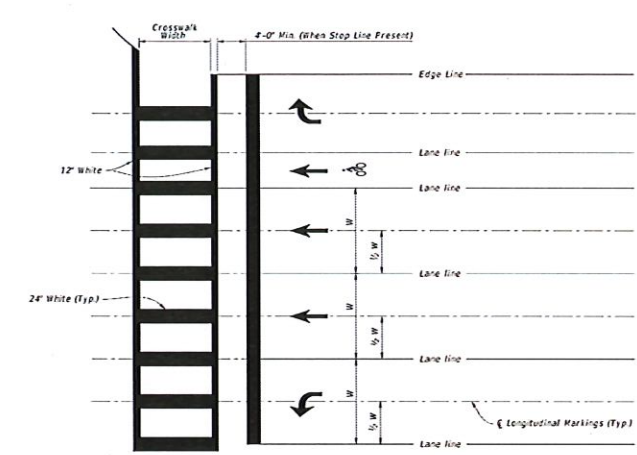

== SPECIAL EMPHASIS CROSSWALK DETAILS ==

- NOTES:**
1. For crosswalk width, exceed width of the adjacent sidewalk, but do not make width less than 6' for intersection crosswalks and 10' for midblock crosswalks. Measure width from the inside of the transverse crosswalk markings.
 2. When the Special Emphasis Crosswalk is not perpendicular to the lane lines, make the longitudinal markings parallel to the lane lines.
 3. Refer to Index 522-002 when Curb Ramps are present.

LAST REVISION 11/01/21	DESCRIPTION:	 FY 2025-26 STANDARD PLANS	PAVEMENT MARKINGS	INDEX 71I-001	SHEET 9 of 13
------------------------------	--------------	--	-------------------	------------------	------------------

    		
NUMBER	REVISIONS	DATE

BIG CYPRESS GOLF AND COUNTRY CLUB ESTATES AND COUNTRY CLUB OF NAPLES COLLIER COUNTY, FLORIDA
--

DESIGNED BY RB	DATE
DRAWN BY VZ	DATE 08/16/2023
CHECKED BY RB	DATE 04/2025
VERTICAL SCALE N/A	HORIZONTAL SCALE N/A



Bowman Consulting Group, Ltd.
6200 Whiskey Creek Drive
Fort Myers, FL 33919
Phone (239) 935-1200
www.bowmanconsulting.com
© Bowman Consulting Group, Ltd.




PAVEMENT MARKING DETAILS

THESE DRAWINGS ARE NOT APPROVED
UNLESS SIGNED & SEALED BELOW:

.....
RICHARD E. BRYLANSKI, P.E.
FLORIDA PROFESSIONAL ENGINEER
REGISTRATION #42339
DATE:

CAD FILE NAME:	DRAWING NO:
21107.00.DET	1518
PROJECT NO.:	SHEET NO.:
2021107	23

Q:\FL-FTM\HM\HMDATA-FM\2021\2021107\DW\PLAN\SECONDARY DR SYSTEM\21107.07.ESCP.dwg Tab: 24 ESCP Apr 23, 2025 - 8:26am

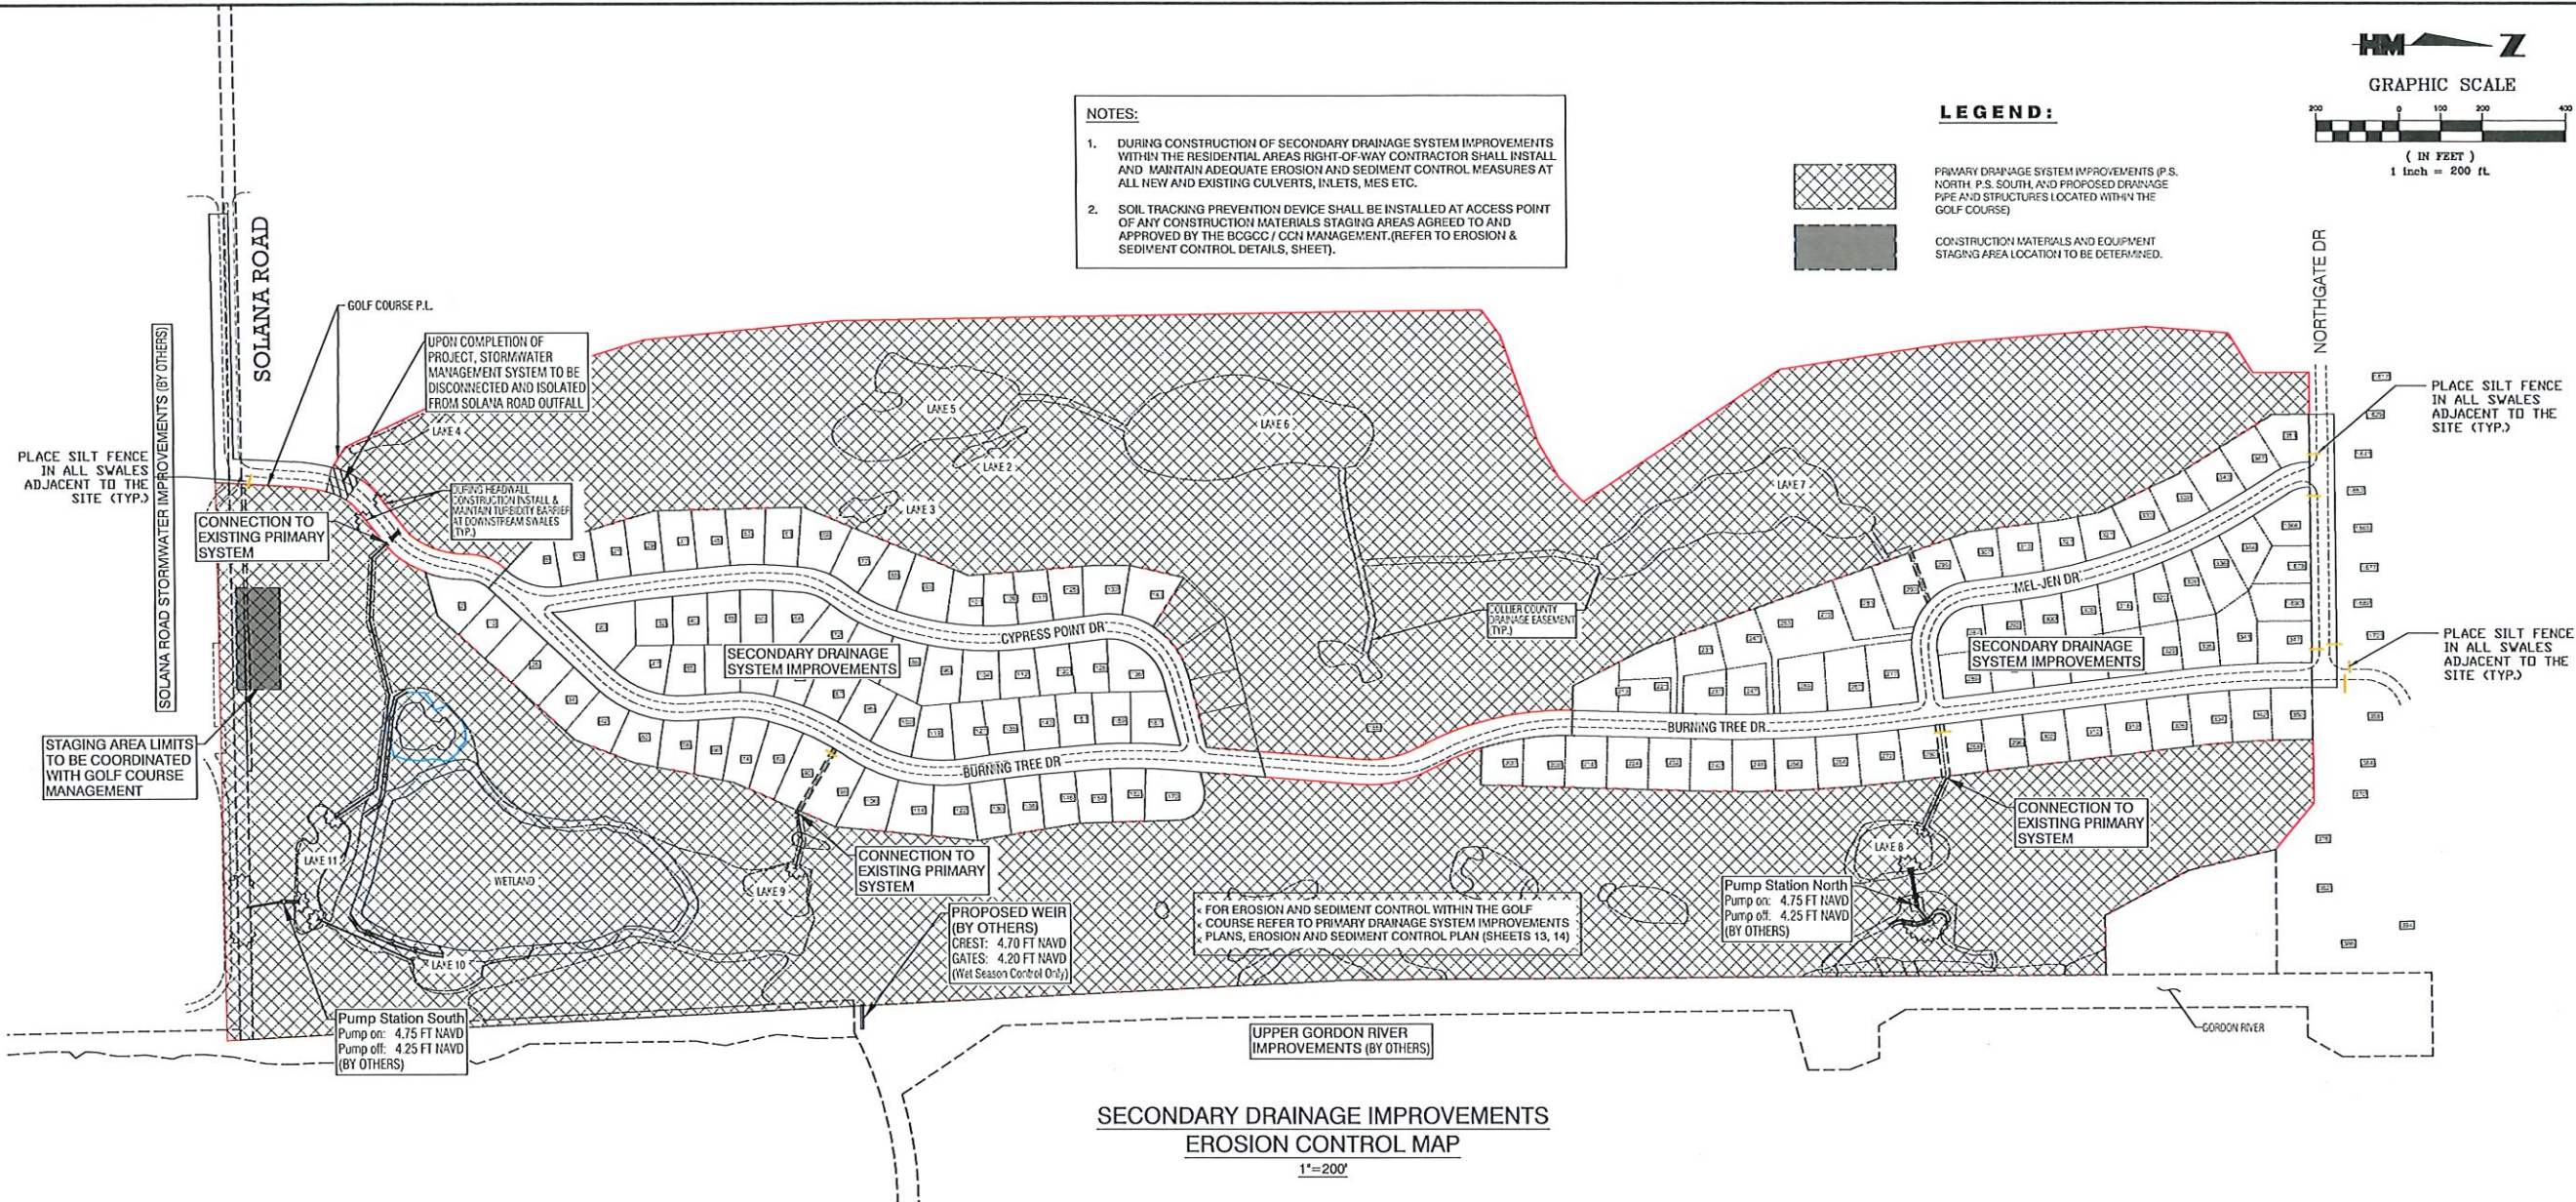

SECONDARY DRAINAGE IMPROVEMENTS
EROSION CONTROL MAP
1"=200'

EROSION CONTROL

1. EROSION CONTROL FEATURES SHALL BE MAINTAINED UNTIL ALL DISTURBED GROUND IS COVERED WITH PERMANENT VEGETATION OR STRUCTURES AND THE PERMANENT DRAINAGE SYSTEM IS FULLY INSTALLED AND OPERATIONAL.
2. THE OWNER PROJECT MANAGER OR ENGINEER MAY DIRECT THE CONTRACTOR TO LIMIT SURFACE AREA OF EROSIONABLE EARTH MATERIAL EXPOSED BY CLEARING AND GRUBBING, EXCAVATION, BORROW AND EMBANKMENT OPERATIONS AND MAY DIRECT CONTRACTOR TO PROVIDE IMMEDIATE PERMANENT OR TEMPORARY POLLUTION CONTROL MEASURES.
3. PERMANENT EROSION CONTROL MEASURES SHALL BE PROVIDED AT EARLIEST PRACTICAL TIME TO MINIMIZE THE REQUIREMENT FOR TEMPORARY EROSION CONTROLS. THE CONTRACTOR SHALL SOD CUT SLOPES AS EXCAVATION PROCEEDS.
4. TEMPORARY EROSION CONTROL SYSTEMS INSTALLED BY CONTRACTOR SHALL BE MAINTAINED AS DIRECTED BY THE OWNER PROJECT MANAGER OR ENGINEER TO CONTROL SILTATION AT ALL TIMES THROUGHOUT WORK. THE CONTRACTOR SHALL PROVIDE MAINTENANCE OR ADDITIONAL WORK DIRECTED BY THE OWNER PROJECT SUPERVISOR WITHIN 48 HOURS OF NOTIFICATION BY THE OWNER PROJECT MANAGER OR ENGINEER.
5. THE CONTRACTOR SHALL PROVIDE AND MAINTAIN SILT FENCING, SILT DAMS, TRAPS, SEDIMENT BASINS, BARRIERS AND AFFURTENANCES AS SHOWN ON THE APPROVED DESCRIPTIONS AND WORKING DRAWINGS. HAY BALES THAT DETERIORATE AND FILTER STONE THAT IS DISLOOGEED SHALL BE REPLACED.
6. SEDIMENT ACCUMULATION SHALL NOT BE ALLOWED WITHIN THE FLOODPLAIN OR WETLAND AREAS DOWNSTREAM OF THE CONSTRUCTION AREA LIMITS OF DISTURBANCE.
7. SHOULD ANY OF THE TEMPORARY EROSION AND SEDIMENTATION CONTROL MEASURES EMPLOYED FAIL TO PRODUCE RESULTS THAT COMPLY WITH THE REQUIREMENTS OF LOCAL, STATE, OR FEDERAL LAWS OR OWNER SPECIFICATIONS, THE CONTRACTOR SHALL IMMEDIATELY TAKE THE NECESSARY STEPS TO CORRECT THE DEFICIENCY.

STORMWATER POLLUTION PREVENTION PLAN (SWPPP) NOTES

IN ACCORDANCE WITH COLLIER COUNTY LAND DEVELOPMENT CODE, A STORMWATER POLLUTION PREVENTION PLAN (SWPPP) SHALL BE CREATED TO ENSURE THAT POLLUTANTS FROM CONSTRUCTION ACTIVITIES WILL NOT ENTER STORMWATER DISCHARGE FROM THE SITE. THE CONTRACTOR SHALL OBTAIN A FDEP STORMWATER POLLUTION PREVENTION PERMIT. A COPY SHALL BE PROVIDED TO THE OWNERS PROJECT MANAGER AND ENGINEER.

1. CONTRACTOR SHALL ADHERE TO ALL SWPPP PERMIT CONDITIONS AS APPROVED.
2. CONTRACTOR SHALL HAVE ON PREMISES A COPY OF THE SWPPP DURING THE COURSE OF CONSTRUCTION.
3. CONTRACTOR SHALL BE RESPONSIBLE FOR THE MAINTENANCE OF POLLUTION PREVENTION CONTROLS AND OPERATIONS DURING THE ENTIRE PERIOD OF CONSTRUCTION.
4. BEST MANAGEMENT PRACTICES (BMPs) SHALL BE IMPLEMENTED DURING THE COURSE OF CONSTRUCTION TO ENSURE POLLUTION ABATEMENT OF STORMWATER DISCHARGE FROM SITE ACTIVITIES, SUCH AS BUT NOT LIMITED TO:
GOOD HOUSEKEEPING - SAFE, ORDERLY AND CLEAN ENVIRONMENT SHALL BE MAINTAINED BY CONTRACTOR, CONTRACTOR SHALL STORE WITH EXTREME CARE ANY AND ALL POSSIBLE CONTAMINANTS.
STORMWATER MANAGEMENT PRACTICES - THE STORMWATER MANAGEMENT SYSTEM IS DESIGNED TO PROVIDE WATER QUALITY TREATMENT PRIOR TO OFFSITE DISCHARGE.
PREVENTIVE MAINTENANCE - CONTRACTOR SHALL PROVIDE ROUTINE INSPECTION OF OPERATIONS AND EQUIPMENT TO ENSURE STORMWATER POLLUTION PREVENTION.
SEDIMENT AND EROSION CONTROL - CONTRACTOR SHALL INSTALL BMPs TO PREVENT STORMWATER POLLUTION RESULTING FROM SITE DISCHARGE OF UNTREATED RUNOFF AND TO CONTROL SITE EROSION.
SPILL PREVENTION AND RESPONSE - CONTRACTOR SHALL IMPLEMENT A SPILL RESPONSE PLAN WHEN SITE CONTAMINATION OCCURS AND SHALL MONITOR FUELING AND EQUIPMENT MAINTENANCE OPERATIONS.
EMPLOYEE TRAINING - CONTRACTOR SHALL BE RESPONSIBLE FOR TRAINING ALL EMPLOYEES ON DETECTION OF STORMWATER POLLUTION AND RESPONSE MEASURES.
RECORD KEEPING - CONTRACTOR SHALL BE RESPONSIBLE FOR MAINTAINING INSPECTION AND MONITORING RECORDS, STORMWATER POLLUTION PREVENTION PLAN PROCEDURES, AND LIST OF EMERGENCY CONTACT AGENCIES AND PHONE NUMBERS.
5. CONTRACTOR SHALL NOTIFY OWNERS PROJECT MANAGER AND ENGINEER UPON DETECTION OF POLLUTION ACTIVITY, SPILL RESPONSE, AND/OR DEVIATION FROM STORMWATER POLLUTION PLAN.
6. THE STORMWATER POLLUTION PREVENTION PLAN SHALL REMAIN IN COMPLIANCE BY CONTRACTOR UNTIL ALL CONSTRUCTION SITE ACTIVITIES AND STORMWATER IMPROVEMENTS HAVE BEEN COMPLETED AND ALL DISTURBED AREAS HAVE BEEN PROPERLY STABILIZED AND VEGETATED.

NUMBER	REVISIONS	DATE

BIG CYPRESS GOLF AND COUNTRY CLUB
ESTATES AND COUNTRY CLUB OF NAPLES
COLLIER COUNTY, FLORIDA

DESIGNED BY	RB	DATE	08/16/2023
DRAWN BY	VZ	DATE	04/2025
CHECKED BY	RB	DATE	04/2025
VERTICAL SCALE	N/A	HORIZONTAL SCALE	N/A



Bowman Consulting Group, Ltd.
6200 Whiskey Creek Drive
Fort Myers, FL 33919
Phone (239) 585-1200
www.bowmanconsulting.com
© Bowman Consulting Group, Ltd.

Bowman
FLORIDA CERTIFICATE OF AUTHORIZATION NUMBER 30462

EROSION & SEDIMENT
CONTROL PLAN

THESE DRAWINGS ARE NOT APPROVED
UNLESS SIGNED & SEALED BELOW:
RICHARD E. BRILASHN, P.E.
FLORIDA PROFESSIONAL ENGINEER
REGISTRATION #42339
DATE:

CAD FILE NAME:	21107.00.ESCP
PROJECT NO.:	2021107

DRAWING NO.:	1518
SHEET NO.:	24

April 23, 2025

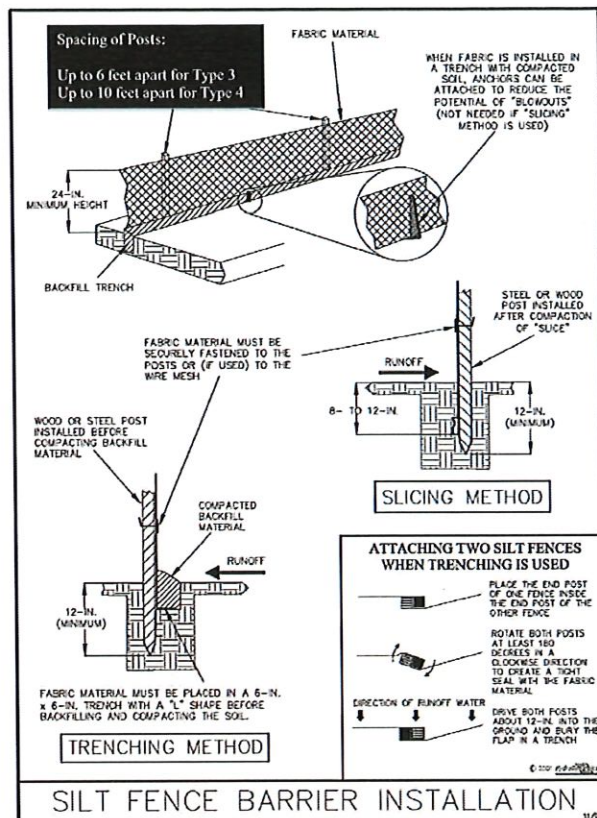


Figure V-2: Illustration of a Silt Fence Barrier

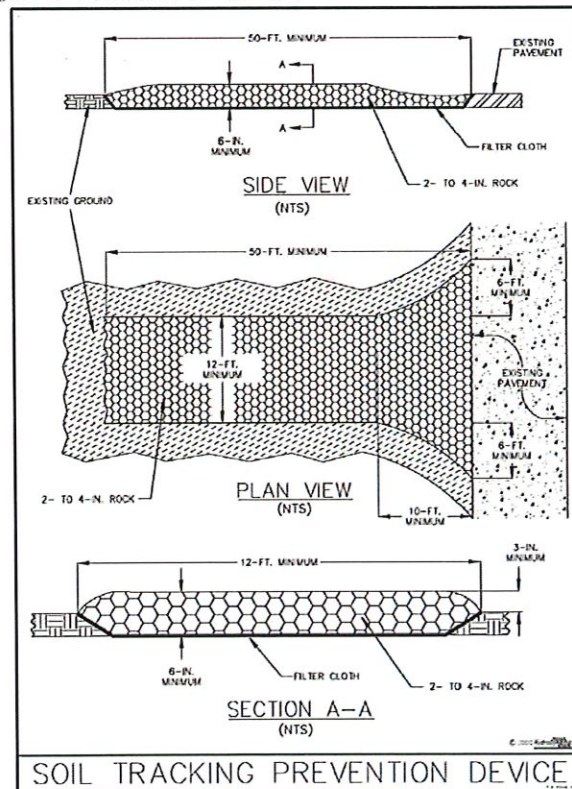


Figure V-19: Illustration of a Soil Tracking Prevention Device

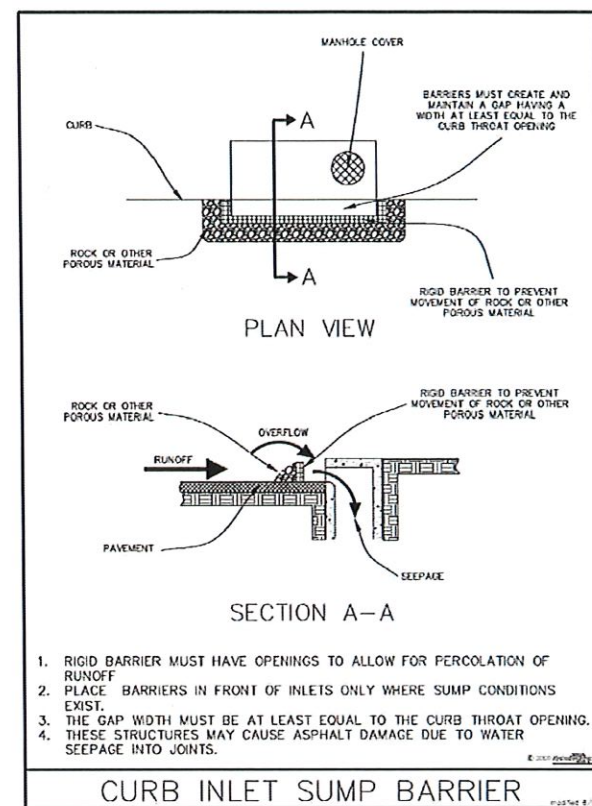


Figure V-15: Illustration of a Curb Inlet "Sump" Barrier

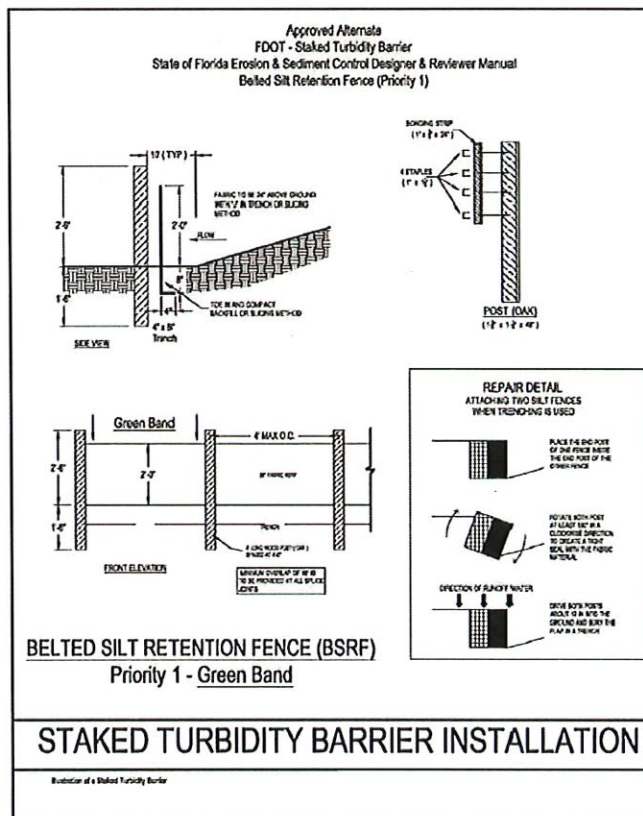


Figure V-14: Illustration of a Frame & Filter Barrier for Area Drains

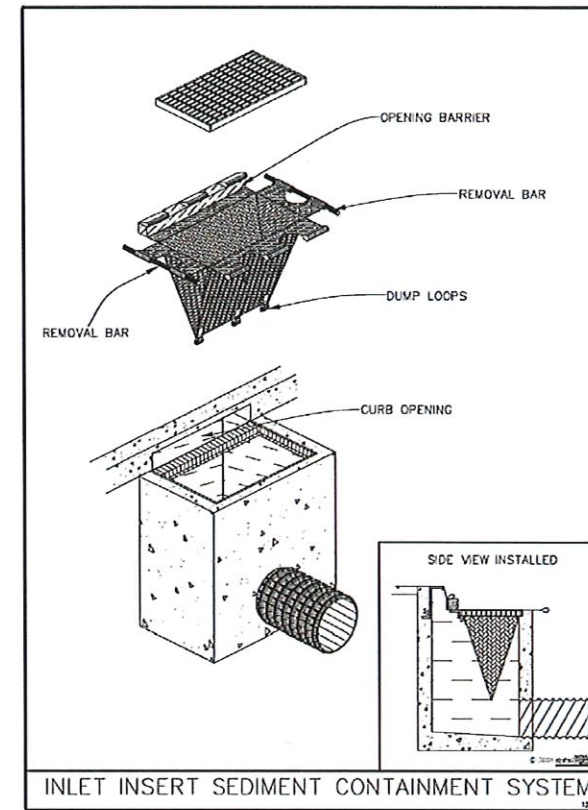


Figure V-18: Illustration of an Inlet Insert Sediment Containment System

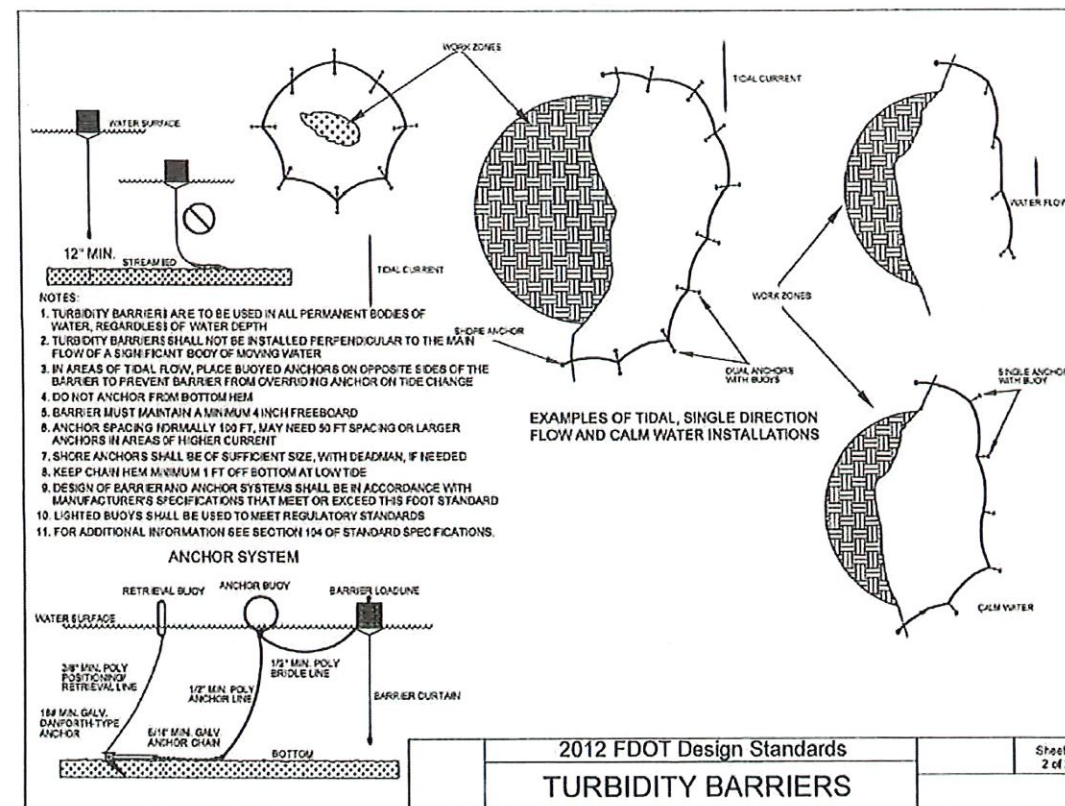


Figure V-16: Illustration of a Staked Turbidity Barrier Installation

2012 FDOT Design Standards
TURBIDITY BARRIERS


STATE OF FLORIDA L&SC DESIGNER & REVIEWER MANUAL, LATEST EDITION: JULY 2013

Q:\FL-FTM-HM\HMDATA-FM\2021\2021107\DW\PLAN\SECONDARY DR SYSTEM\21107.07.ESCP.dwg Tab: 25 ESCDET Apr 23, 2025 - 8:16am

NUMBER	REVISIONS	DATE
1		
2		
3		
4		

BIG CYPRESS GOLF AND COUNTRY CLUB
ESTATES AND COUNTRY CLUB OF NAPLES
COLLIER COUNTY, FLORIDA

DESIGNED BY	RB	DATE	08/16/2023
DRAWN BY	VZ	DATE	04/2025
CHECKED BY	RB	DATE	04/2025
VERTICAL SCALE	N/A	HORIZONTAL SCALE	N/A

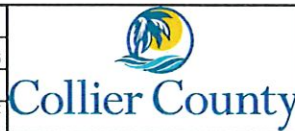

Bowman Consulting Group, Ltd.
6200 Whiskey Creek Drive
Fort Myers, FL 33919
Phone (239) 595-1200
www.bowmanconsulting.com
© Bowman Consulting Group, Ltd.



EROSION & SEDIMENT
CONTROL DETAILS

THESE DRAWINGS ARE NOT APPROVED
UNLESS SIGNED & SEALED BELOW:
RICHARD E. BRILANSKI, P.E.
FLORIDA PROFESSIONAL ENGINEER
REGISTRATION #42339
DATE:

CAD FILE NAME:	21107.00.ESCP	DRAWING NO.:	1518
PROJECT NO.:	2021107	SHEET NO.:	25

April 23, 2025