


# DETOUR PLAN FOR W. WALNUT STREET AND N. MONROE AVENUE

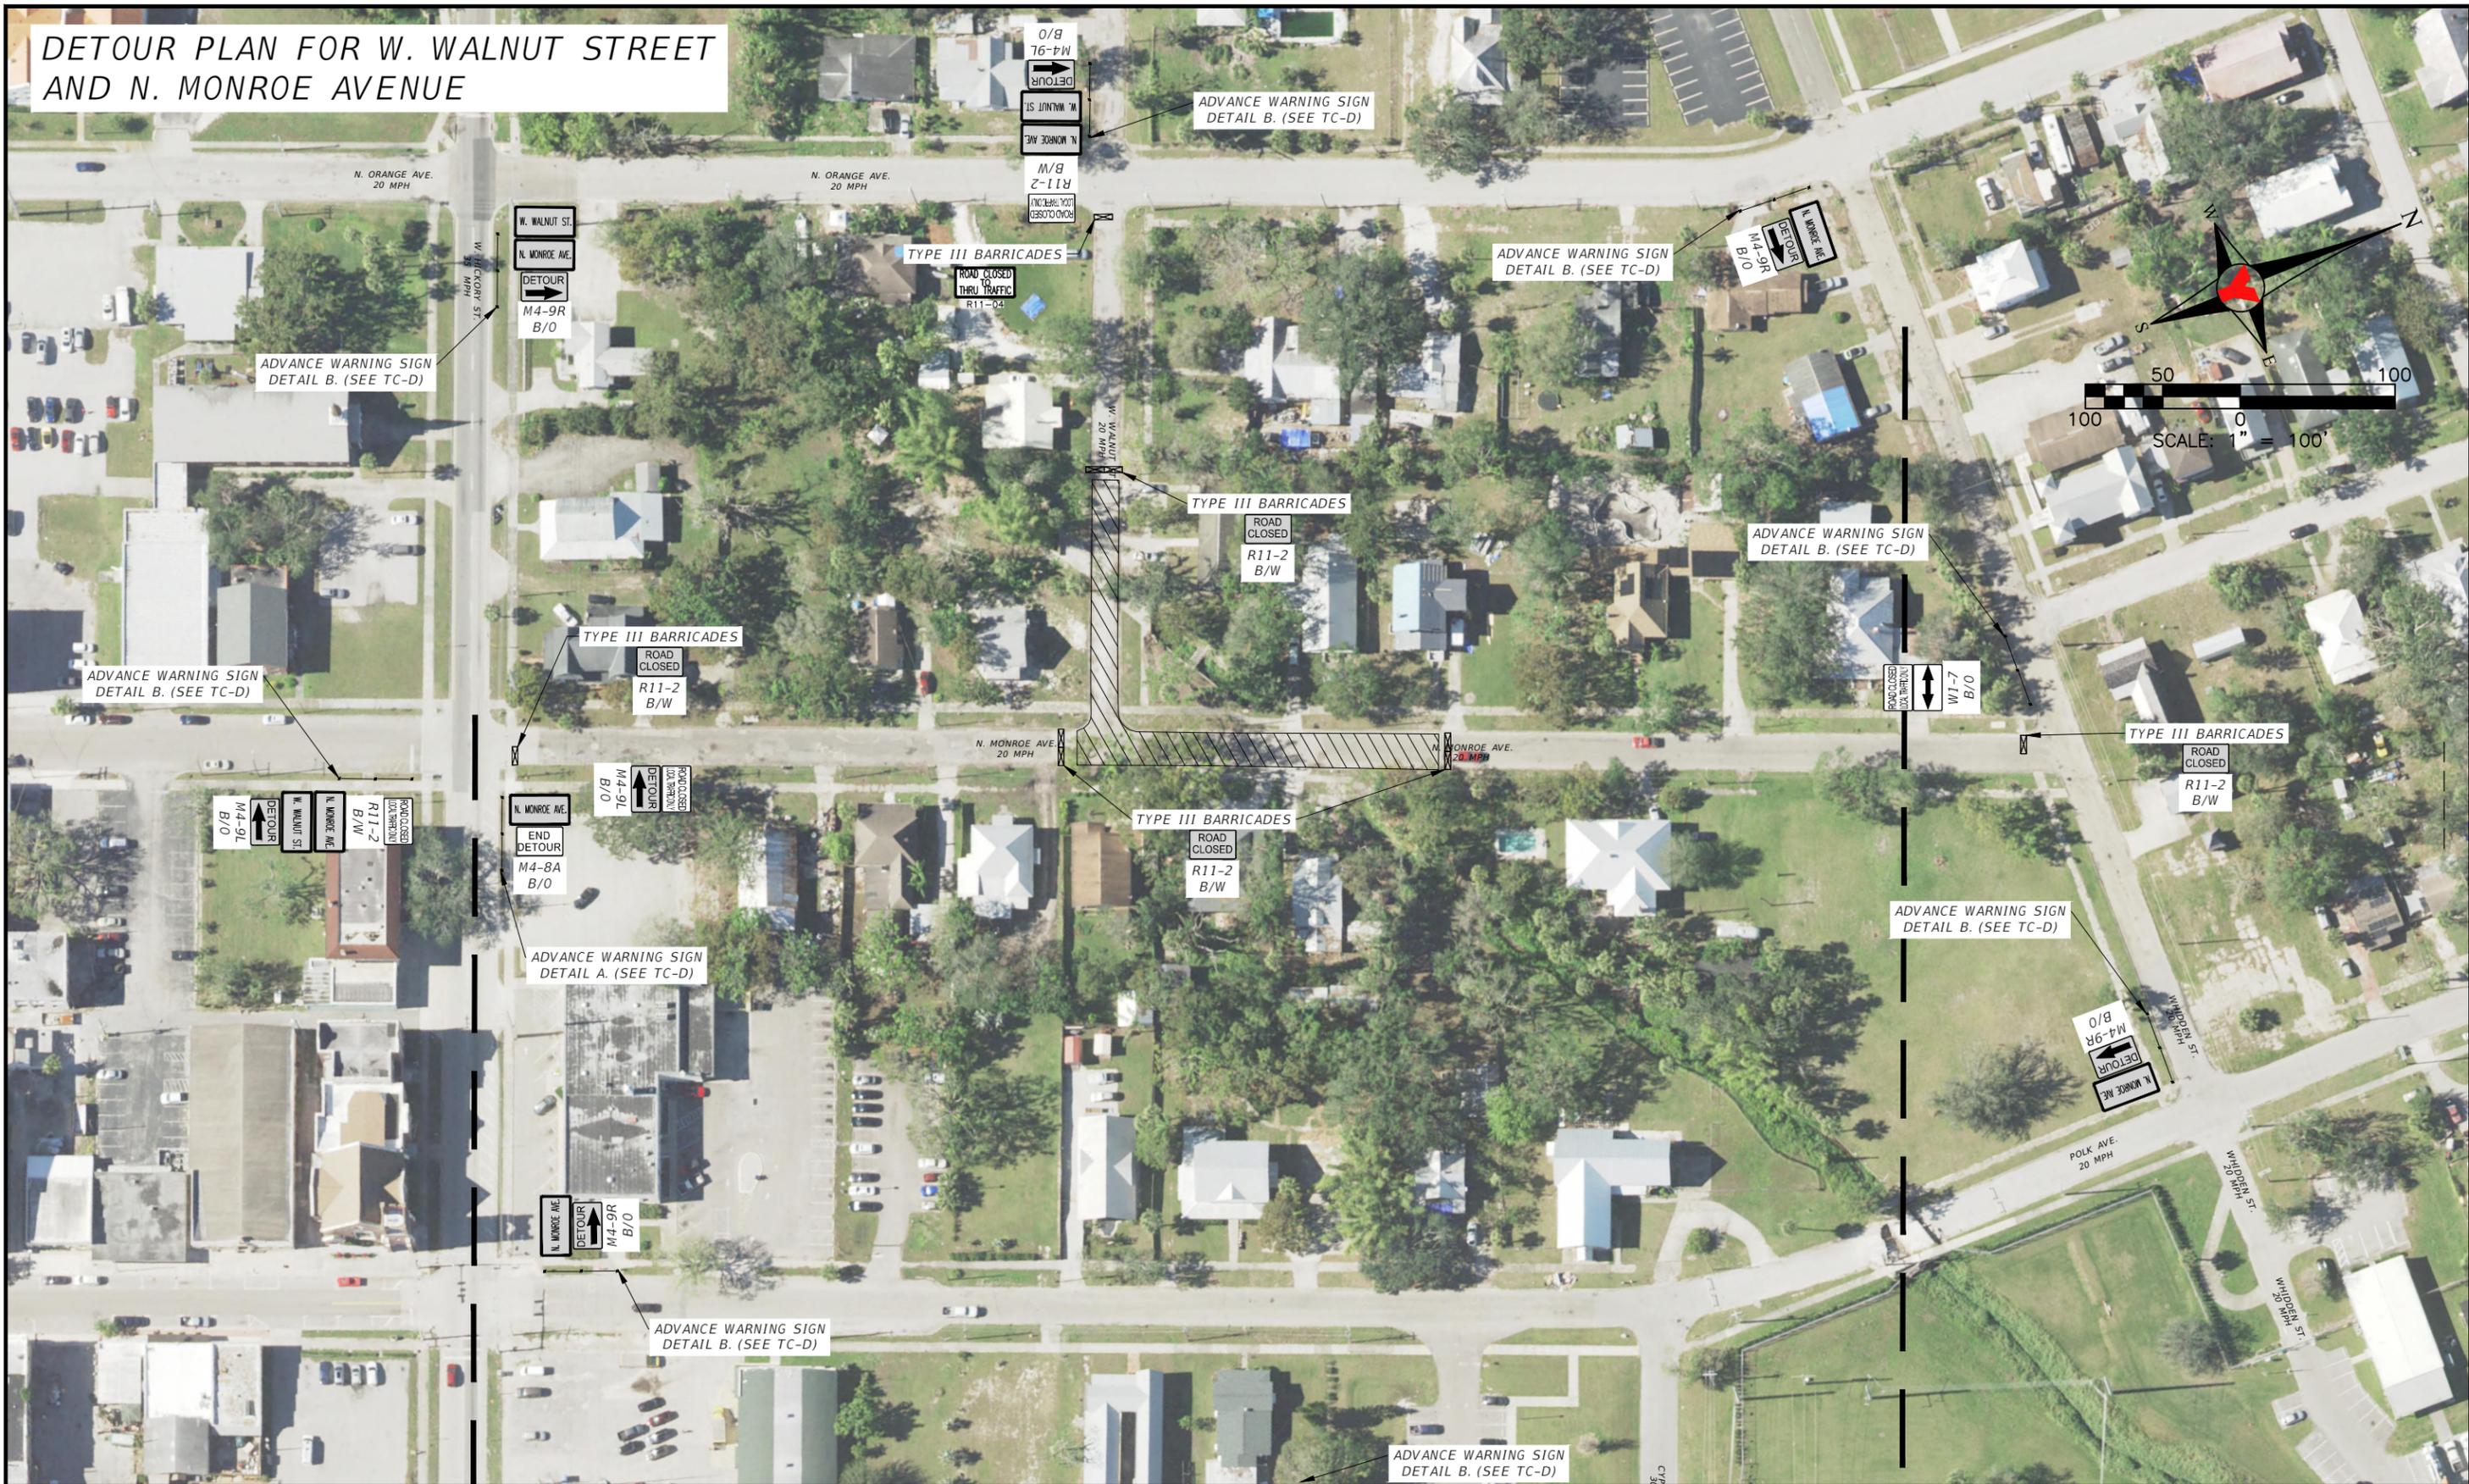

NO.	BY	DATE	DESCRIPTION

DESIGN	INITIALS	DATE
	JV	
	PCS	
	MP	

PREPARED FOR:  
**City Of Arcadia**  
 P.O. Drawer 1000  
 Arcadia, Florida, 34265  
 (863) 494-4114




**George F. Young, Inc.**  
 525 OLYMPIA AVENUE, SUITE 5 PUNTA GORDA, FLORIDA 33950  
 PHONE (352) 378-1444 WWW.GEORGEFYOUNG.COM  
 ENGINEERING CERTIFICATE OF AUTHORIZATION NUMBER 21  
 CML, TRANSPORTATION, SUBSURFACE & STRUCTURAL ENGINEERING  
 ECOLOGY | GIS | PLANNING | SURVEYING  
 ST. PETERSBURG • LAKEWOOD RANCH • TAMPA • GAINESVILLE • LAKE WALES • PUNTA GORDA

No. \_\_\_\_\_  
 DATE \_\_\_\_\_

**Arcadia Stormwater and Flood Control**  
 Temporary Traffic Control Plan  
 INCLUDES PORTIONS OF:  
 SECTIONS 25, 26, 31, 36, TOWNSHIP 37S., RANGE 24, 25E.

JOB NO.  
21Y01018LC  
 SHEET NO.  
TC7

# DETOUR PLAN FOR POLK AVENUE

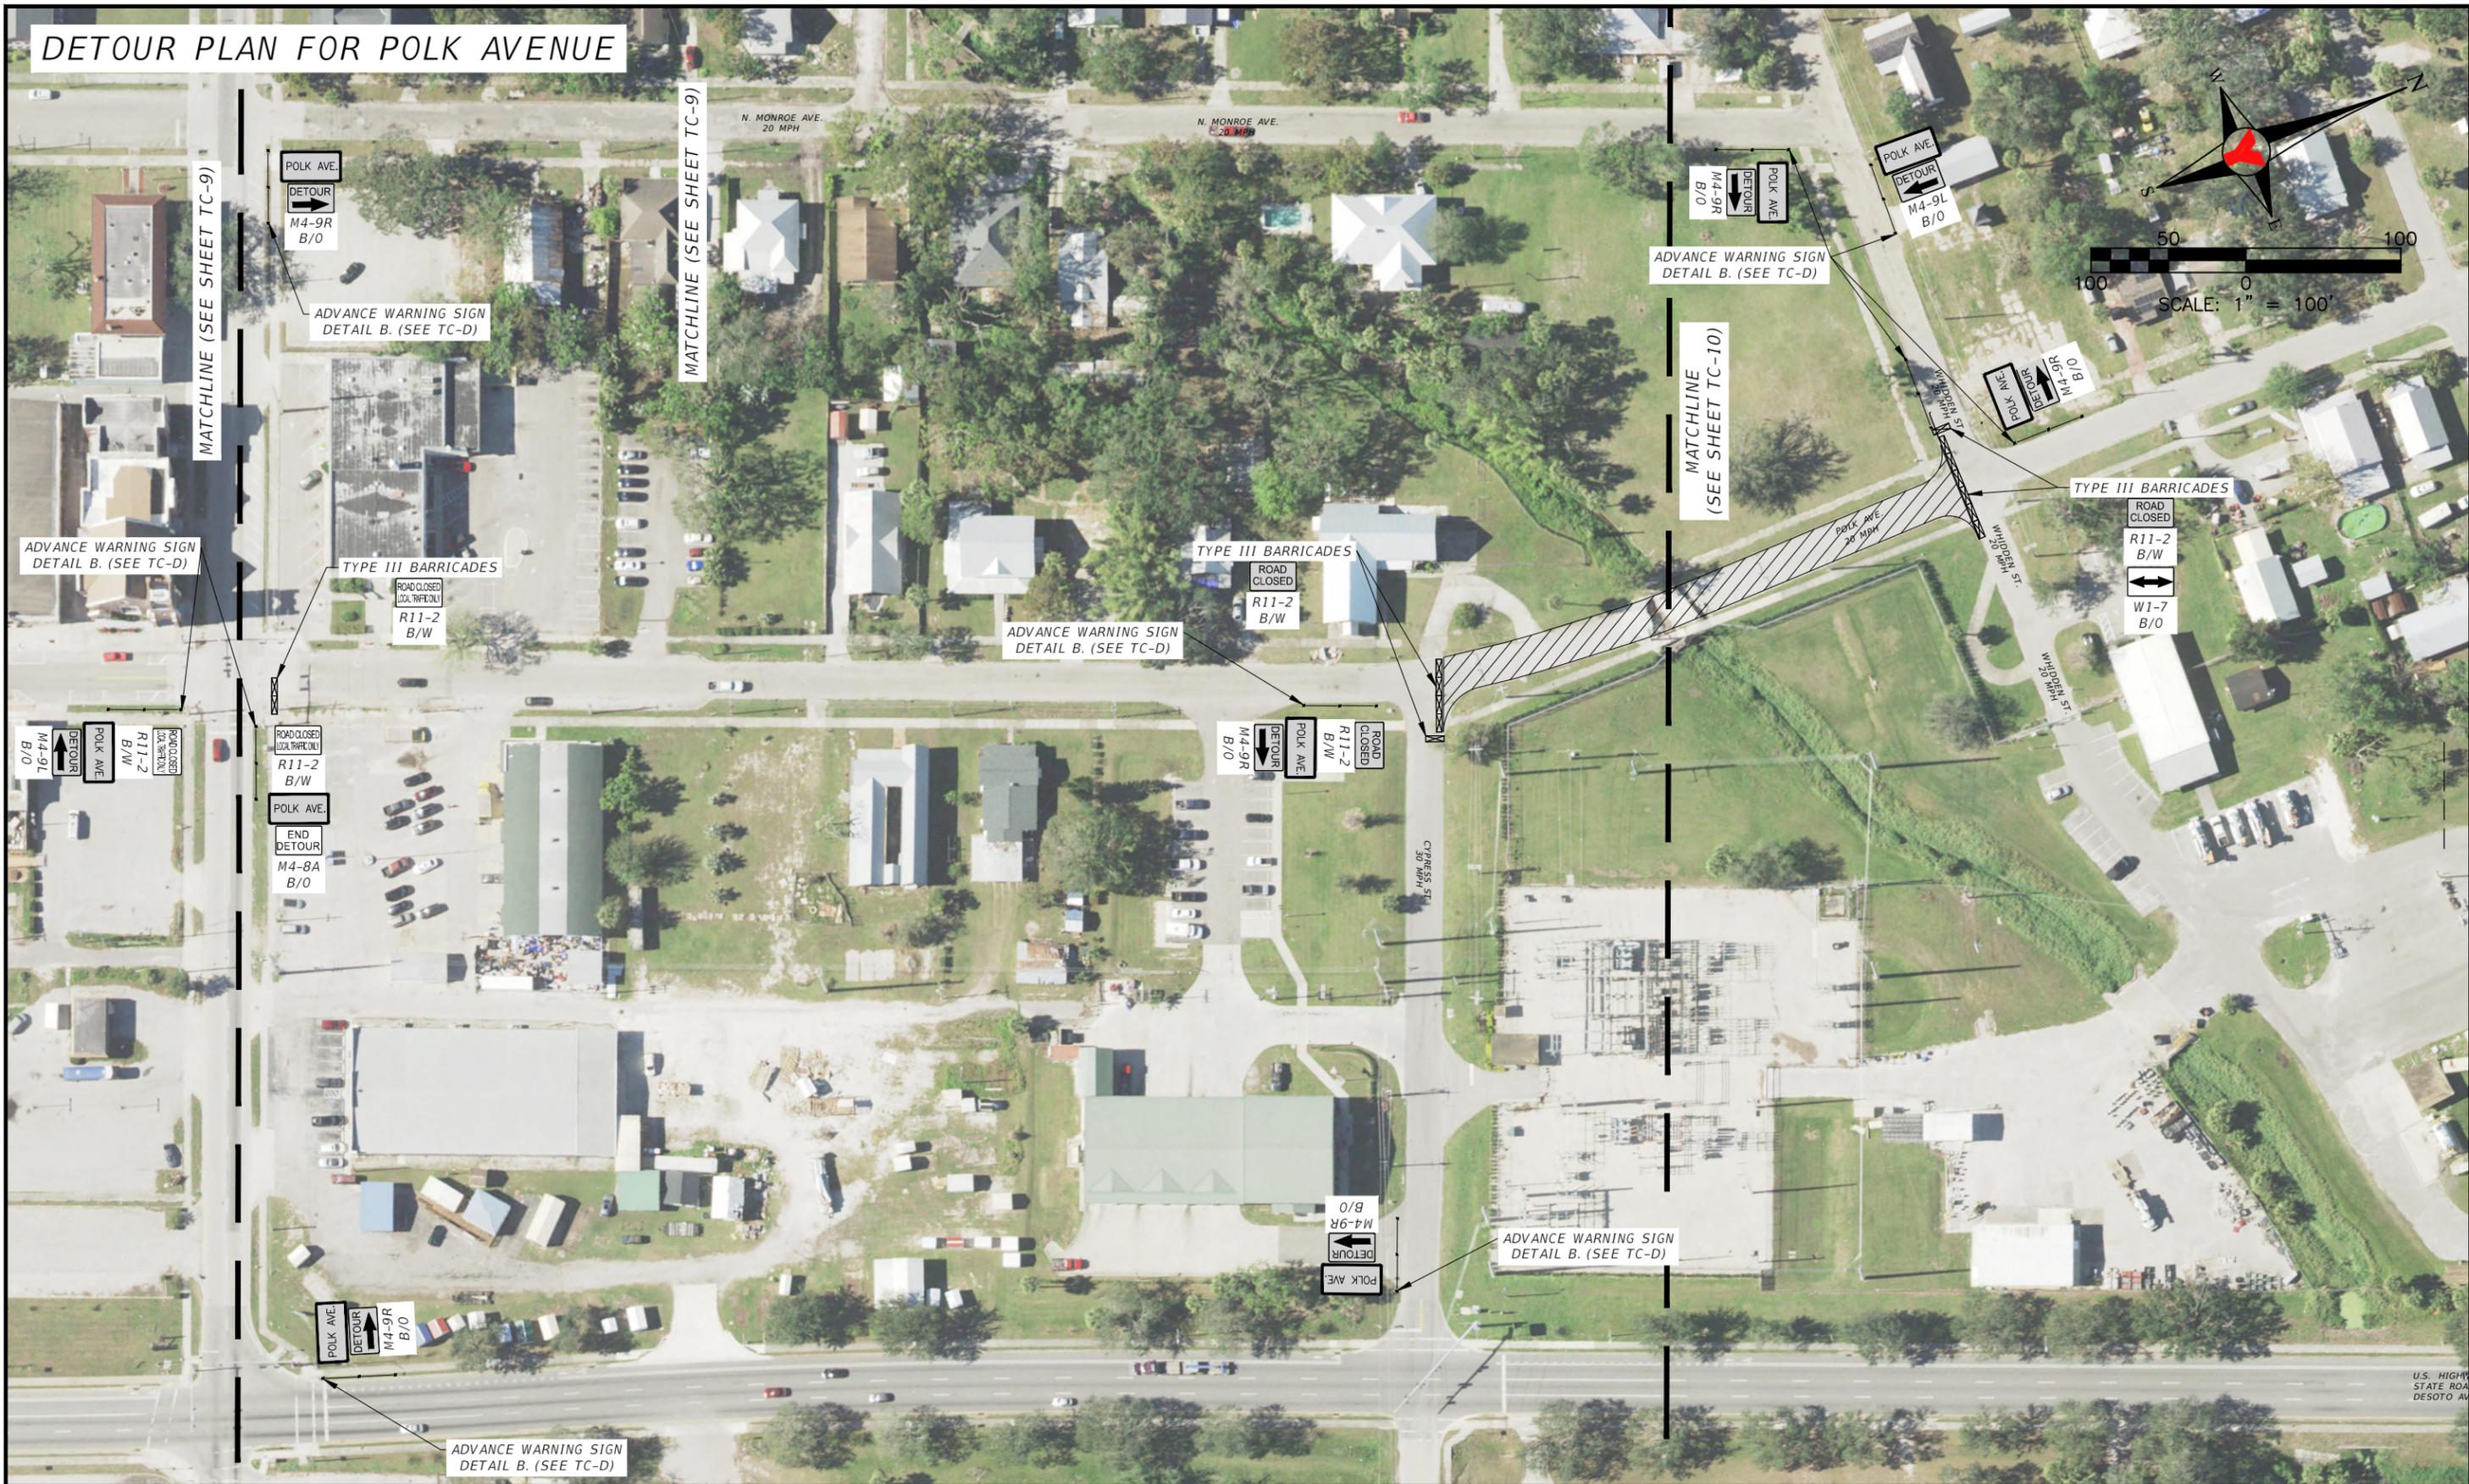

PREPARED FOR:  
**City Of Arcadia**  
 P.O. Drawer 1000  
 Arcadia, Florida, 34265  
 (863) 494-4114



**George F. Young, Inc.**  
 525 OLYMPIA AVENUE, SUITE 5 PUNTA GORDA, FLORIDA 33950  
 PHONE (352) 378-1444 WWW.GEORGEFYOUNG.COM  
 ENGINEERING CERTIFICATE OF AUTHORIZATION NUMBER 21  
 CML, TRANSPORTATION, SUBSURFACE & STRUCTURAL ENGINEERING  
 ECOLOGY | GIS | PLANNING | SURVEYING  
 ST. PETERSBURG • LAKEWOOD RANCH • TAMPA • GAINESVILLE • LAKE WALES • PUNTA GORDA

\_\_\_\_\_  
 No.  
 \_\_\_\_\_  
 DATE


**Arcadia Stormwater and Flood Control**  
 Temporary Traffic Control Plan

INCLUDES PORTIONS OF:  
 SECTIONS 25, 26, 31, 36, TOWNSHIP 37S., RANGE 24, 25E.

JOB NO.  
 21Y01018LC

SHEET NO.  
**TC8**

# DETOUR PLAN FOR AREA SOUTH OF POLK AVENUE

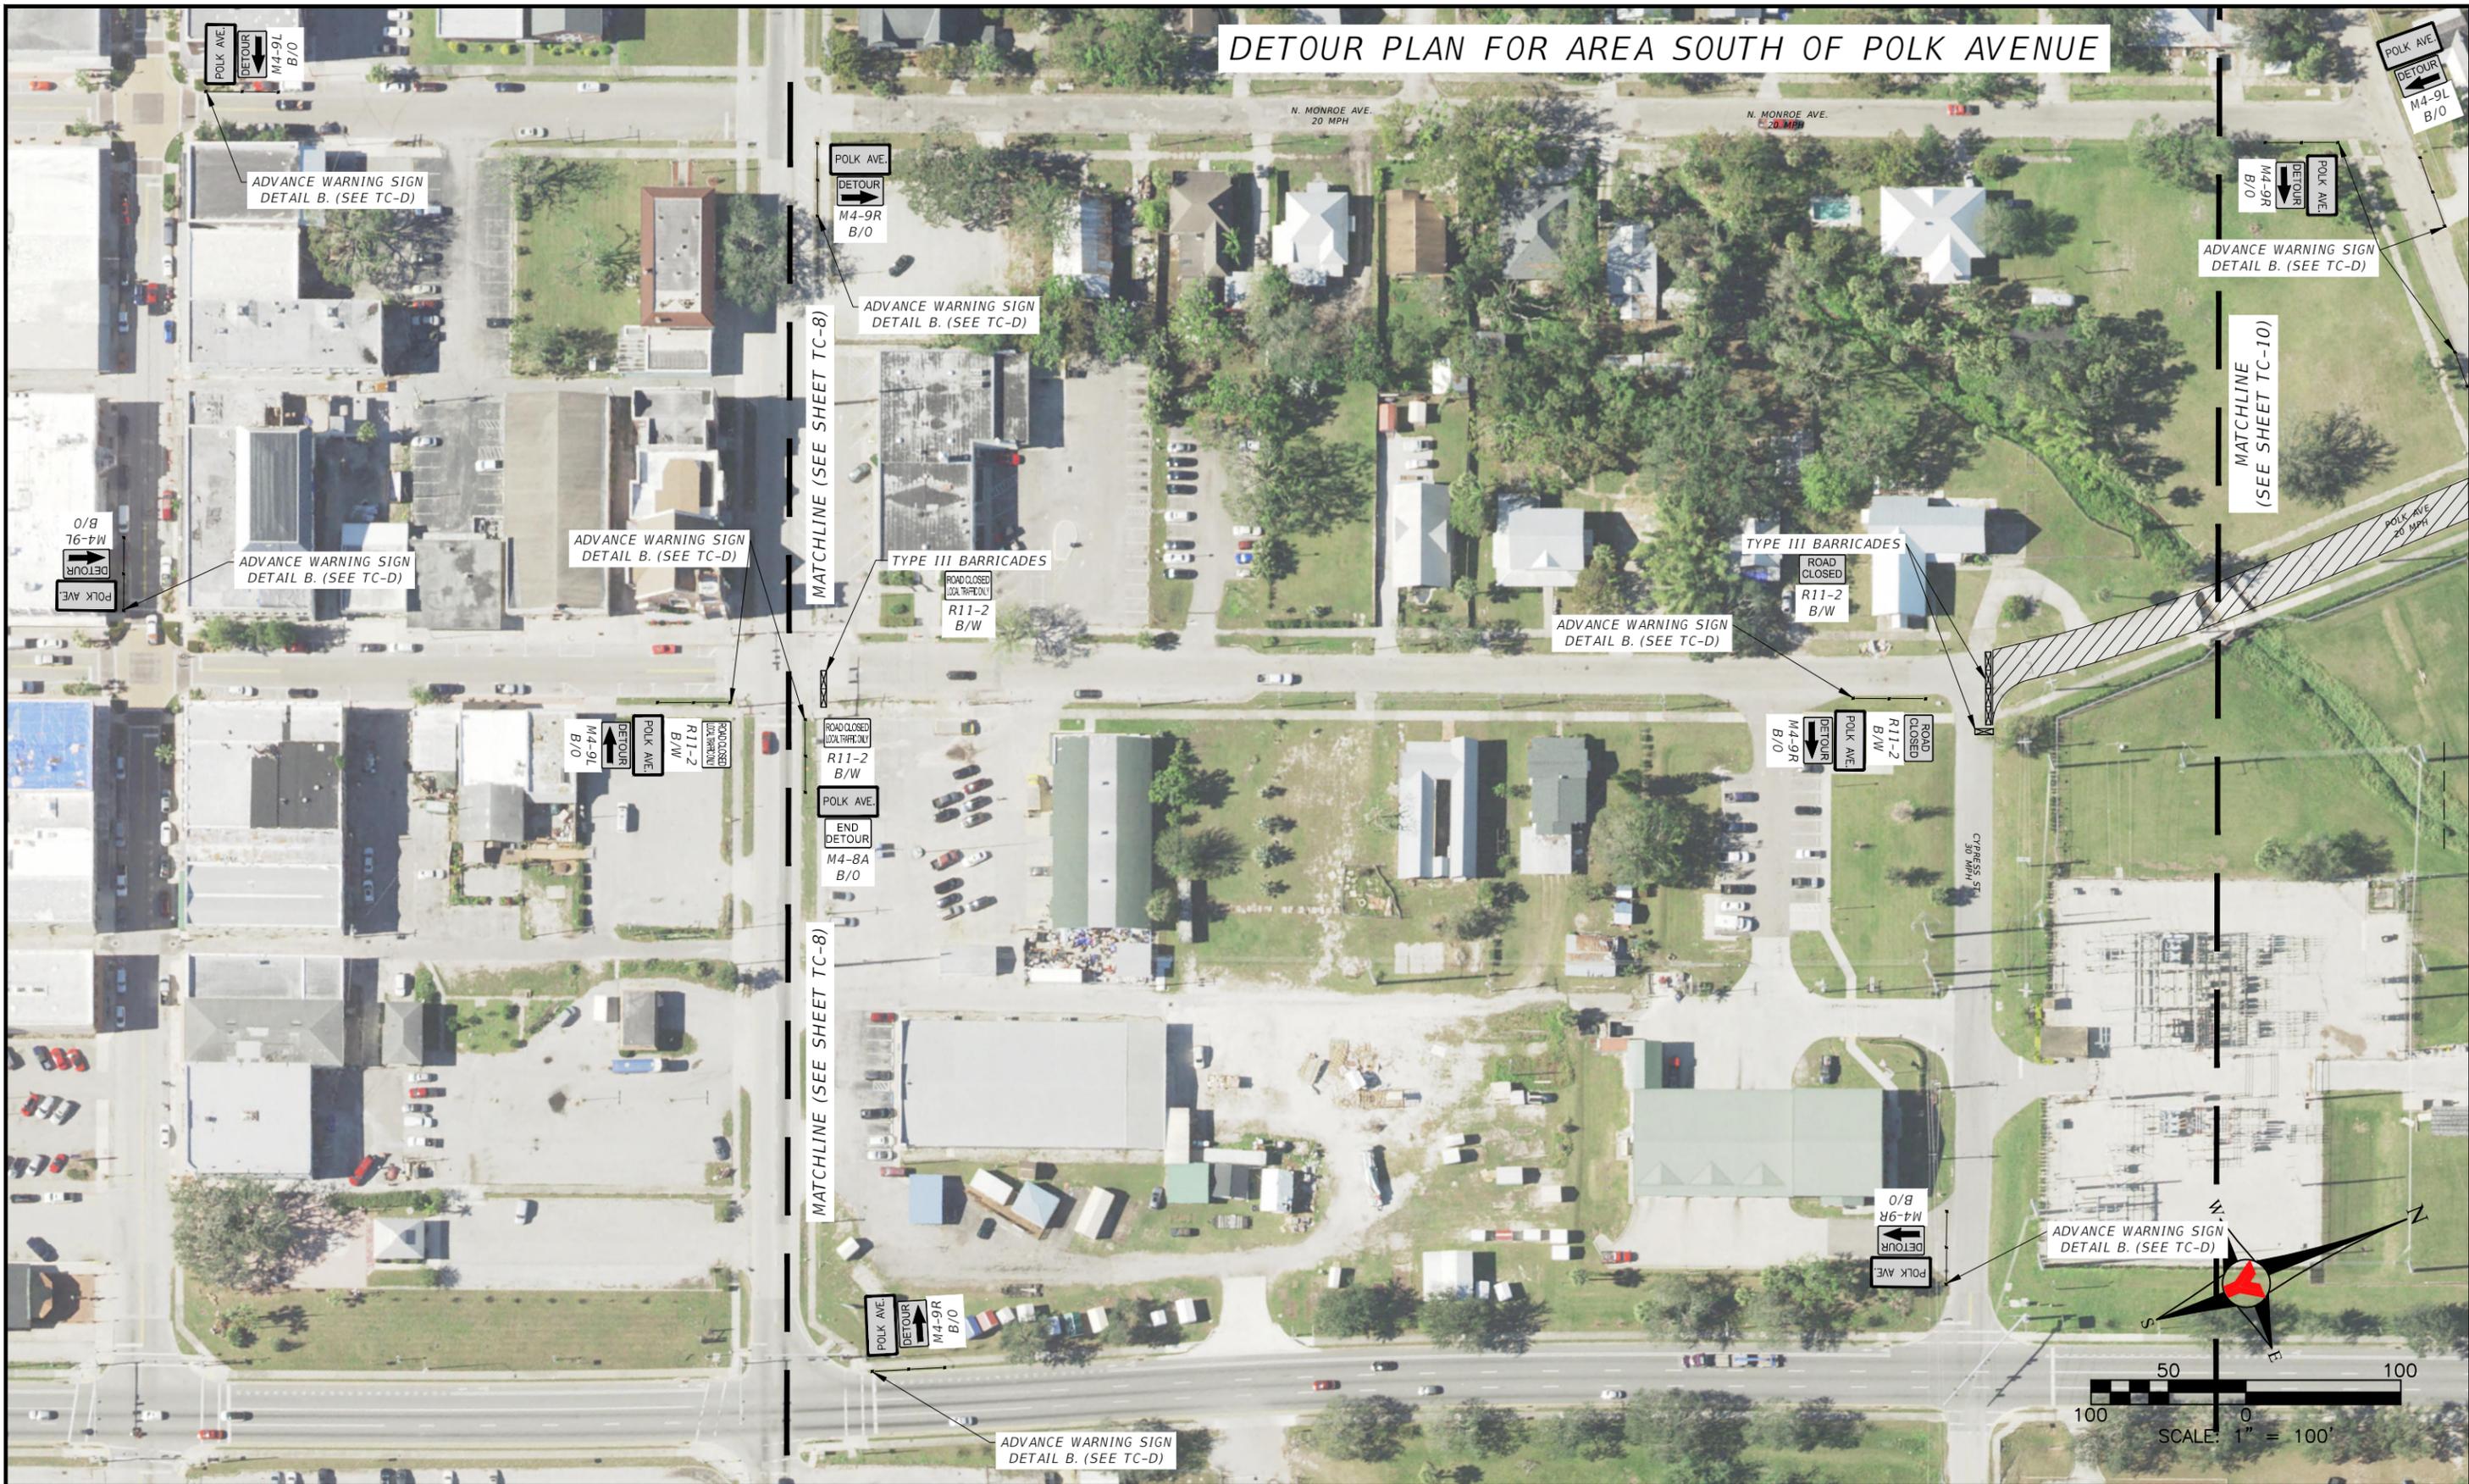

NO.	BY	DATE	DESCRIPTION	INITIALS	DATE
DESIGN	JV				
DRAWN	PCS				
CHECKED	MP				
QUALITY CHK					
SCALE					

PREPARED FOR:  
 City Of Arcadia  
 P.O. Drawer 1000  
 Arcadia, Florida, 34265  
 (863) 494-4114



**George F. Young, Inc.**  
 525 OLYMPIA AVENUE, SUITE 5 PUNTA GORDA, FLORIDA 33950  
 PHONE (352) 378-1444 WWW.GEORGEFYOUNG.COM  
 ENGINEERING CERTIFICATE OF AUTHORIZATION NUMBER 21  
 CML, TRANSPORTATION, SUBSURFACE & STRUCTURAL ENGINEERING  
 ECOLOGY | GIS | PLANNING | SURVEYING  
 ST. PETERSBURG • LAKEWOOD RANCH • TAMPA • GAINESVILLE • LAKE WALES • PUNTA GORDA

No. \_\_\_\_\_  
 DATE \_\_\_\_\_

**Arcadia Stormwater and Flood Control**  
 Temporary Traffic Control Plan  
 INCLUDES PORTIONS OF:  
 SECTIONS 25, 26, 31, 36, TOWNSHIP 37S., RANGE 24, 25E.


JOB NO.  
21Y01018LC  
 SHEET NO.  
TC9

# DETOUR PLAN FOR AREA NORTH OF POLK AVENUE



SEE SHEET TC-9

MATCHLINE  
(SEE SHEET TC-8)

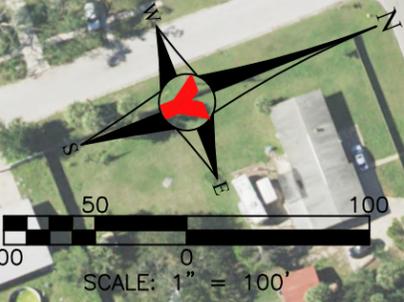

NO.	BY	DATE	DESCRIPTION	INITIALS	DATE
DESIGN	JV				
DRAWN	PCS				
CHECKED	MP				
QUALITY CHK					
SCALE					

PREPARED FOR:  
**City Of Arcadia**  
 P.O. Drawer 1000  
 Arcadia, Florida, 34265  
 (863) 494-4114



**George F. Young, Inc.**  
 525 OLYMPIA AVENUE, SUITE 5 PUNTA GORDA, FLORIDA 33950  
 PHONE (352) 378-1444 WWW.GEORGEFYOUNG.COM  
 ENGINEERING CERTIFICATE OF AUTHORIZATION NUMBER 21  
 CML, TRANSPORTATION, SUBSURFACE & STRUCTURAL ENGINEERING  
 ECOLOGY | GIS | PLANNING | SURVEYING  
 ST. PETERSBURG ■ LAKEWOOD RANCH ■ TAMPA ■ GAINESVILLE ■ LAKE WALES ■ PUNTA GORDA

\_\_\_\_\_  
 No.  
 \_\_\_\_\_  
 DATE

**Arcadia Stormwater and Flood Control**  
 Temporary Traffic Control Plan  
 INCLUDES PORTIONS OF:  
 SECTIONS 25, 26, 31, 36, TOWNSHIP 37S., RANGE 24, 25E.

JOB NO.  
21Y01018LC  
 SHEET NO.  
TC10



**COLOR CODES:**

Legend and/or Symbol Background


W-White (Reflectorized)  
 B-Black (Non-Reflectorized)  
 O-Orange (Reflectorized)  
 G-Green (Reflectorized)  
 Y-Yellow (Reflectorized)  
 R-Red (Reflectorized)

**TRAFFIC CONTROL NOTES**


- The size of diamond shaped Temporary Traffic Control (TTC) warning signs shall be a minimum of 48" X 48".
- Fluorescent orange shall be used for all orange colored work zone signs.
- The sign shields, symbols and messages contained on this sheet are provided for ready reference to those signs used in the development of the 102 Series of Indexes and are commonly used in the development of traffic control plans. For additional signs and sign detail information refer to the STANDARD HIGHWAY SIGNS MANUAL as specified in the MUTCD. Special signs for traffic control plans will be as approved by the State Traffic Plans Engineer.

The STANDARD HIGHWAY SIGNS MANUAL should be referenced for the official sign codes for use in the development of traffic control plans.

**A. ADVANCE WARNING SIGN DETAIL**

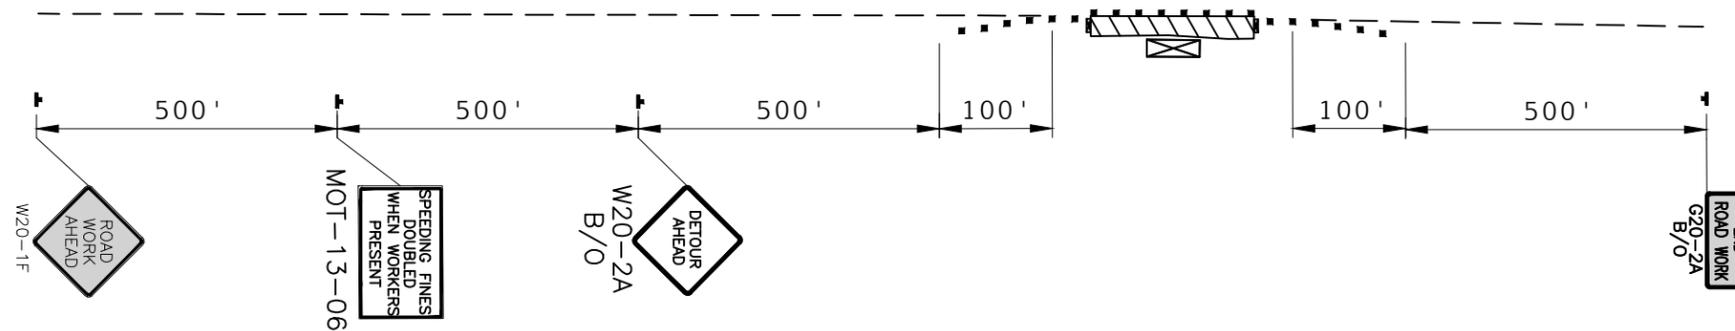

**B. ADVANCE WARNING SIGN DETAIL**

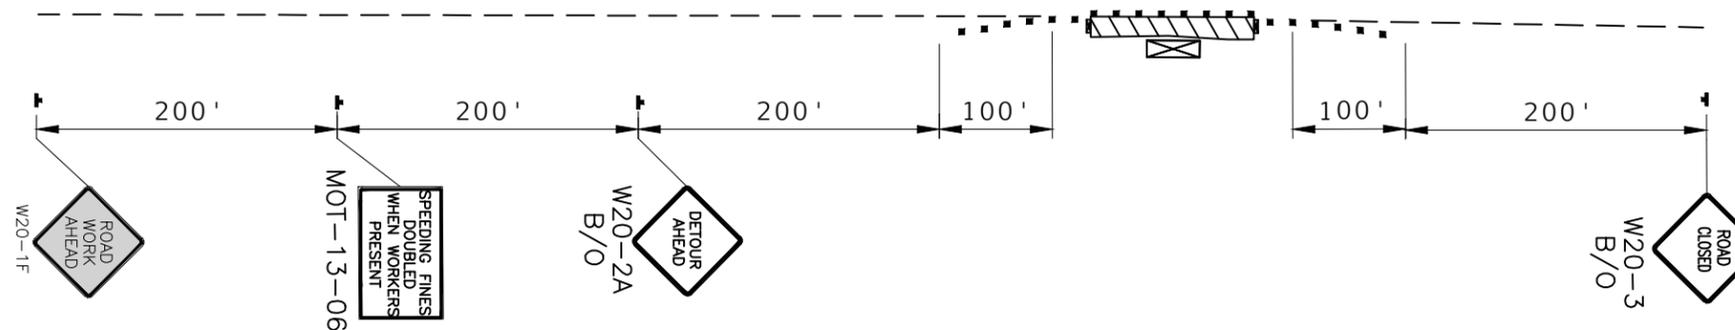

NO.	BY	DATE	DESCRIPTION	INITIALS	DATE
DESIGN	JV				
DRAWN	PCS				
CHECKED	MP				
QUALITY CHK					
SCALE					

PREPARED FOR:  
 City Of Arcadia  
 P.O. Drawer 1000  
 Arcadia, Florida, 34265  
 (863) 494-4114





**George F. Young, Inc.**  
 525 OLYMPIA AVENUE, SUITE 5 PUNTA GORDA, FLORIDA 33950  
 PHONE (352) 378-1444 WWW.GEORGEFYOUNG.COM  
 ENGINEERING CERTIFICATE OF AUTHORIZATION NUMBER 21  
 CML, TRANSPORTATION, SUBSURFACE & STRUCTURAL ENGINEERING  
 ECOLOGY | GIS | PLANNING | SURVEYING  
 ST. PETERSBURG • LAKEWOOD RANCH • TAMPA • GAINESVILLE • LAKE WALES • PUNTA GORDA

No. \_\_\_\_\_  
 DATE \_\_\_\_\_

**Arcadia Stormwater and Flood Control**  
 Temporary Traffic Control Plan  
 INCLUDES PORTIONS OF:  
 SECTIONS 25, 26, 31, 36, TOWNSHIP 37S., RANGE 24, 25E.

JOB NO.  
21Y01018LC  
 SHEET NO.  
TCD

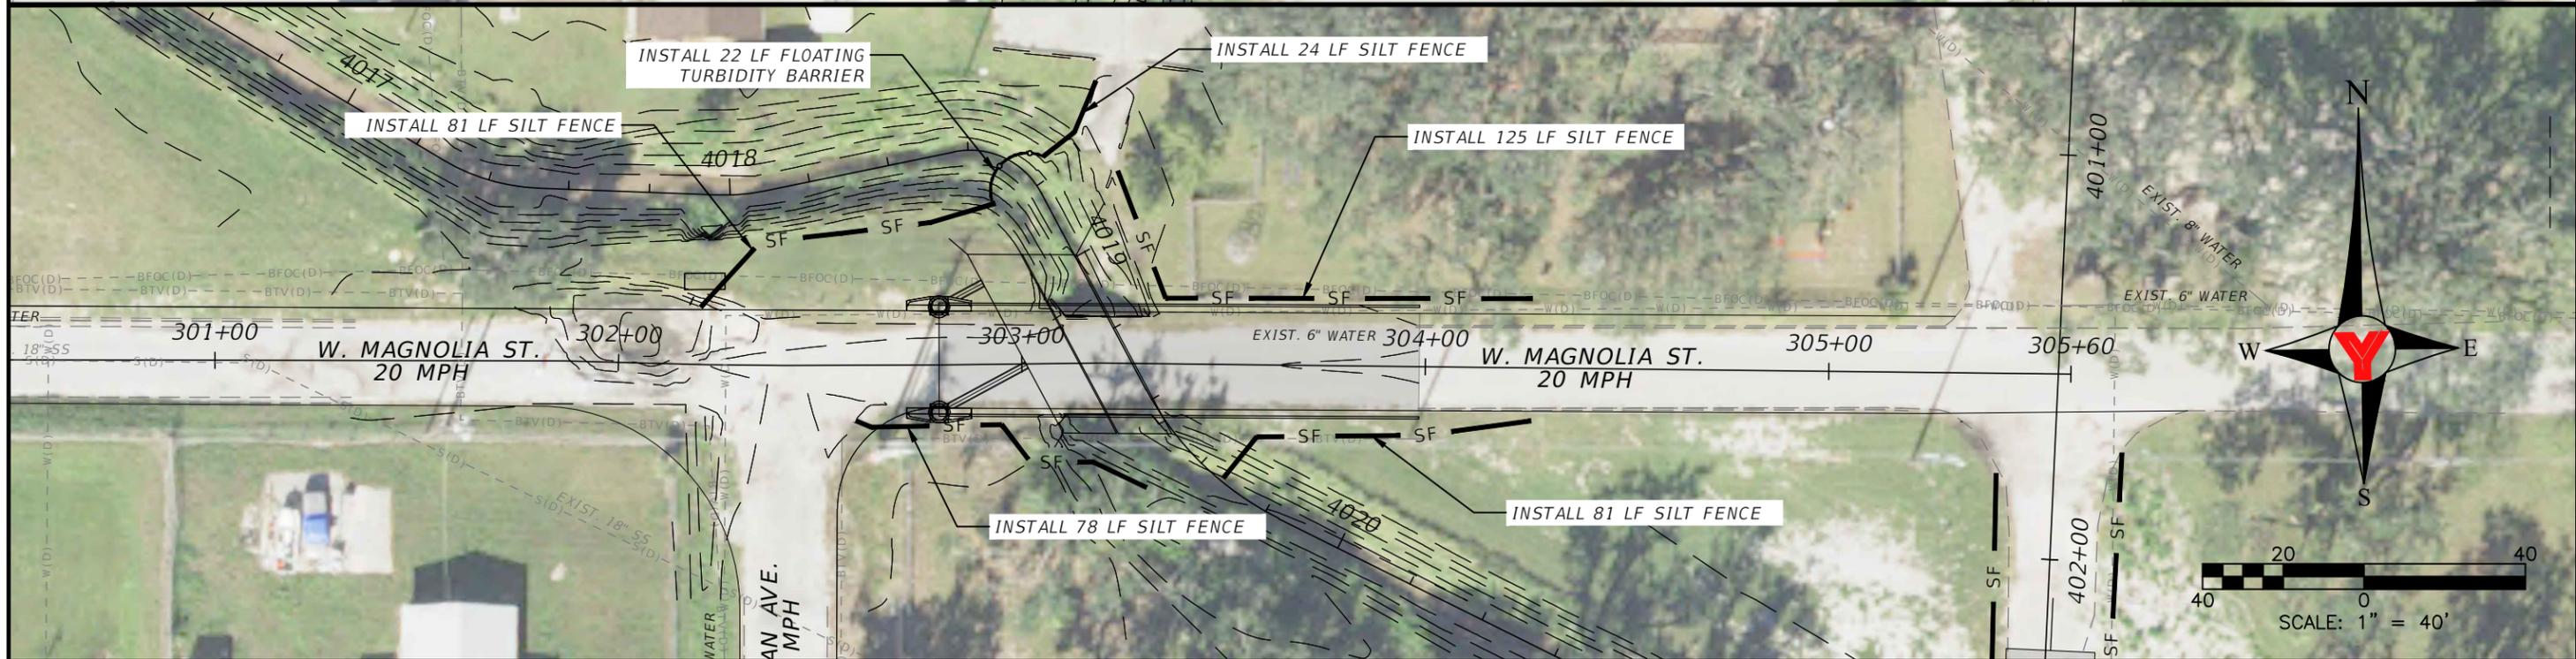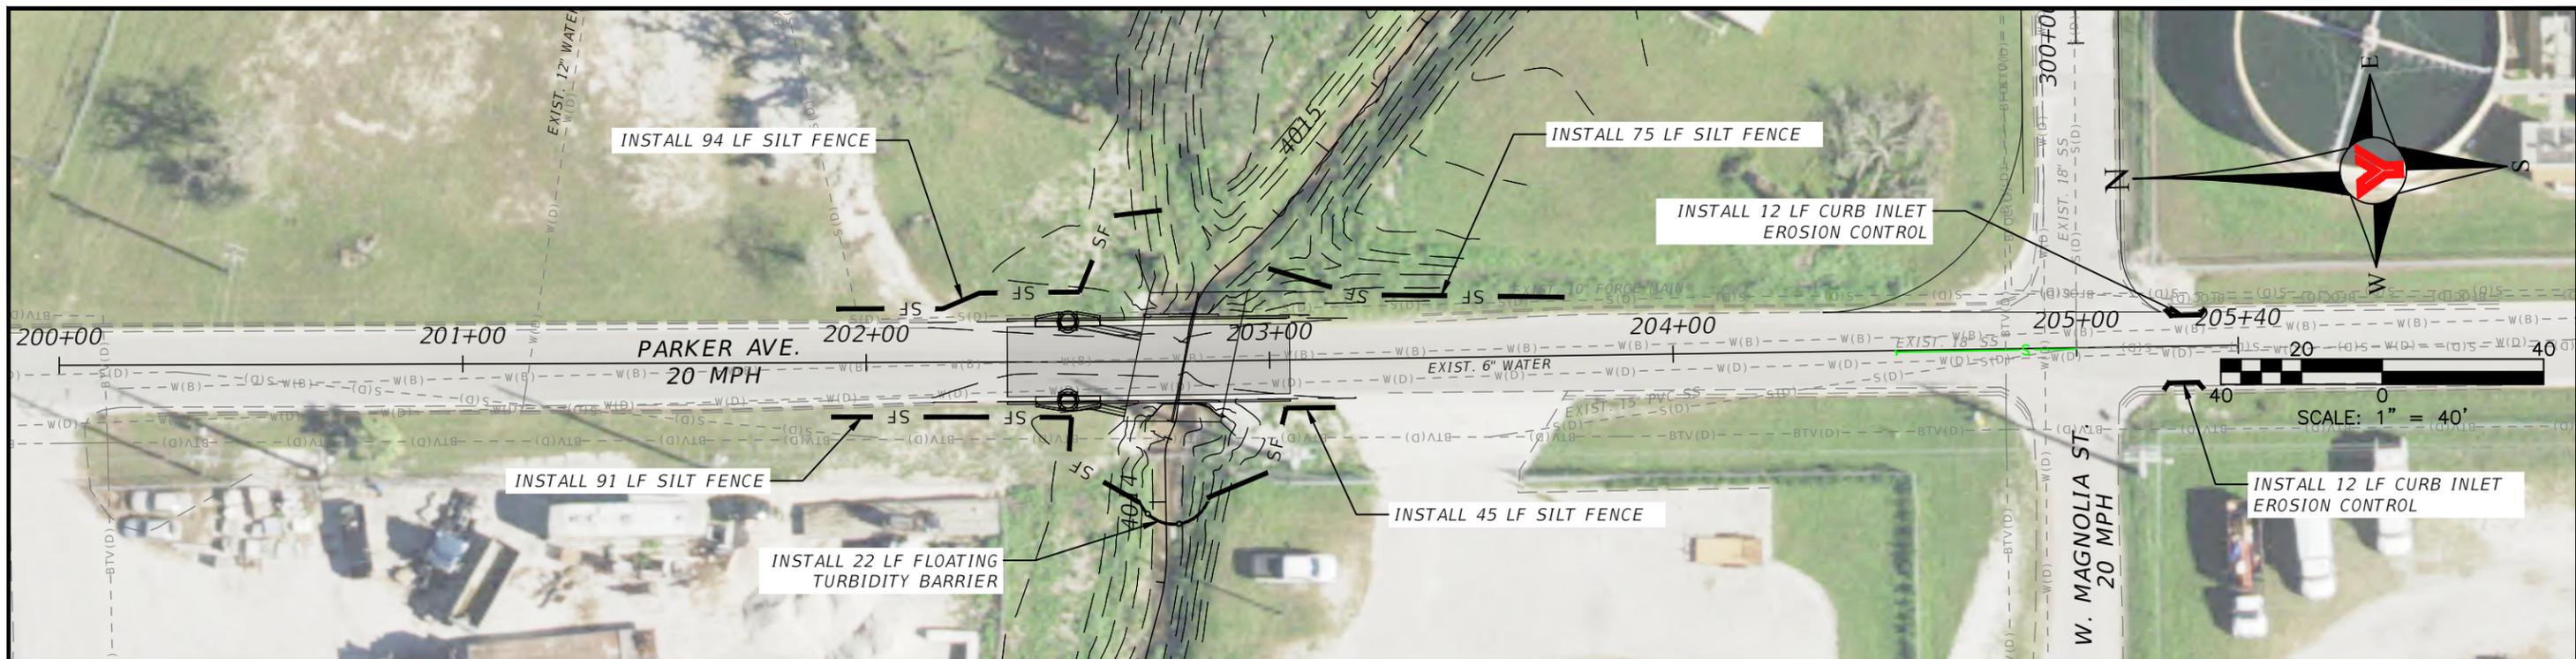

EROSION CONTROL LEGEND



INLET EROSION CONTROL



CURB INLET EROSION CONTROL



PROPOSED SILT FENCE/CONSTRUCTION FENCE



PROPOSED FLOATING TURBIDITY BARRIER

NO.	BY	DATE	DESCRIPTION	INITIALS	DATE
DESIGN	JV				
DRAWN	PCS				
CHECKED	MP				
QUALITY CHK					
SCALE					

PREPARED FOR:  
City Of Arcadia  
P.O. Drawer 1000  
Arcadia, Florida, 34265  
(863) 494-4114





**George F. Young, Inc.**  
525 OLYMPIA AVENUE, SUITE 5 PUNTA GORDA, FLORIDA 33950  
PHONE (352) 378-1444 WWW.GEORGEFYOUNG.COM  
ENGINEERING CERTIFICATE OF AUTHORIZATION NUMBER 21  
CML, TRANSPORTATION, SUBSURFACE & STRUCTURAL ENGINEERING  
ECOLOGY | GIS | PLANNING | SURVEYING  
ST. PETERSBURG • LAKEWOOD RANCH • TAMPA • GAINESVILLE • LAKE WALES • PUNTA GORDA

NO.	
DATE	

**Arcadia Stormwater and Flood Control**  
Erosion Control Plan

INCLUDES PORTIONS OF:  
SECTIONS 25, 26, 31, 36, TOWNSHIP 37S., RANGE 24, 25E.

JOB NO.  
21Y01018LC  
SHEET NO.  
EC-1

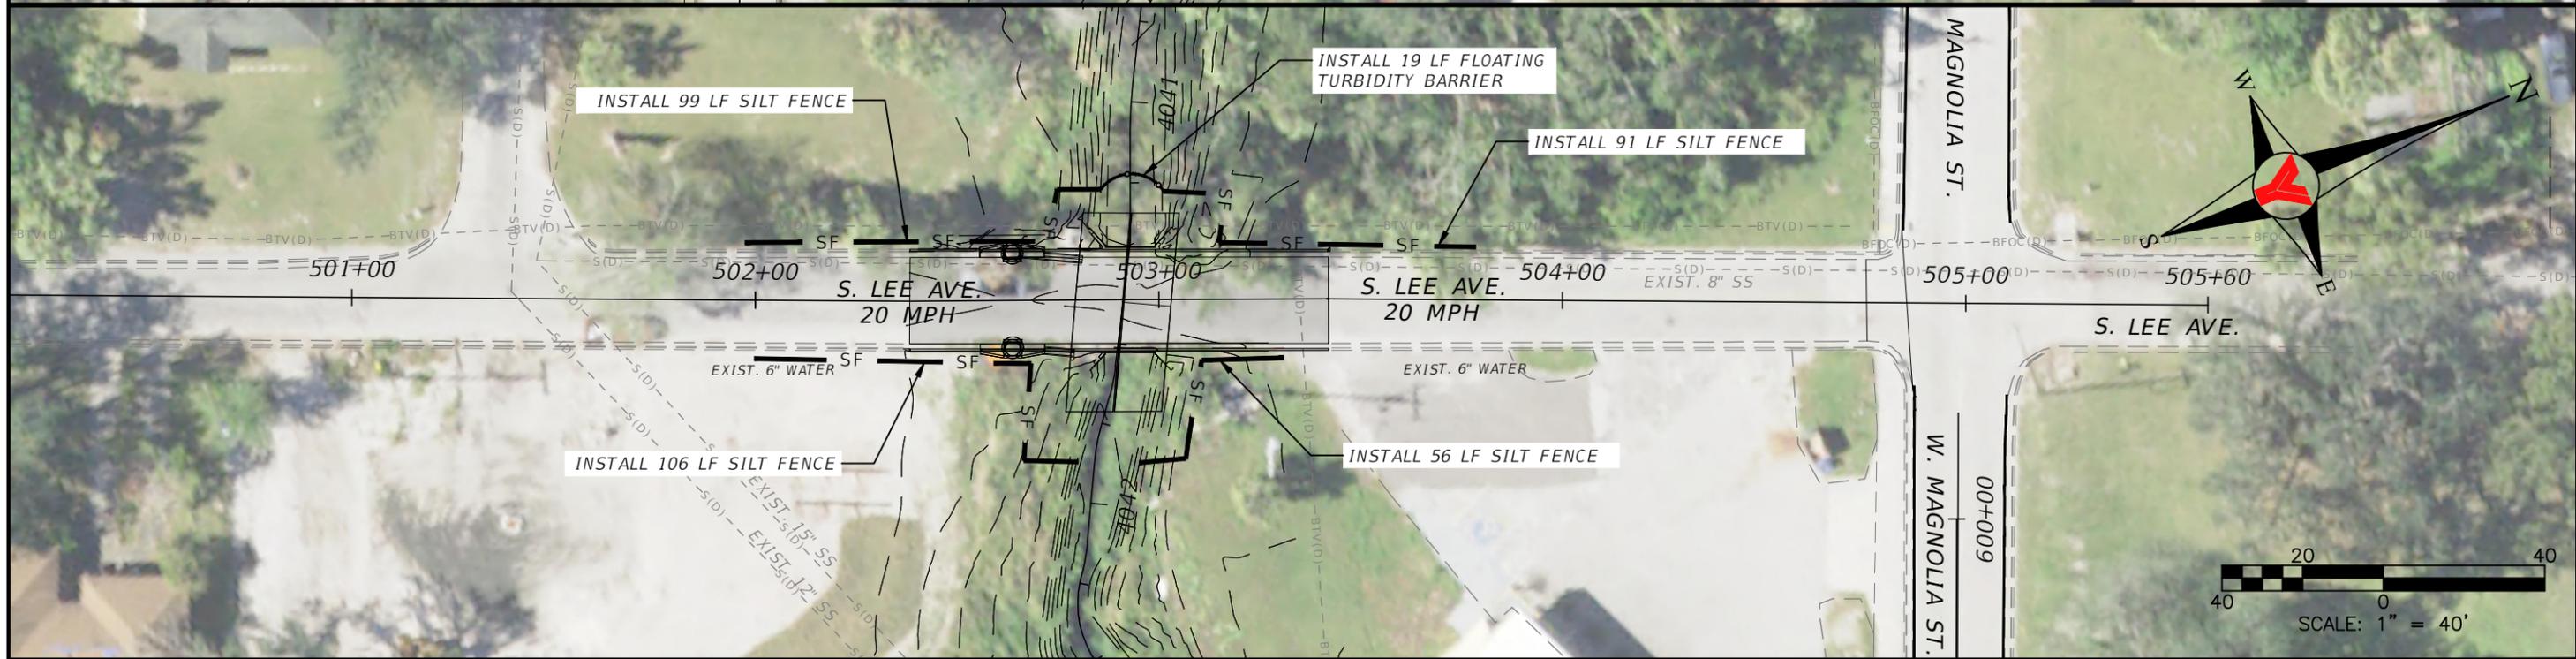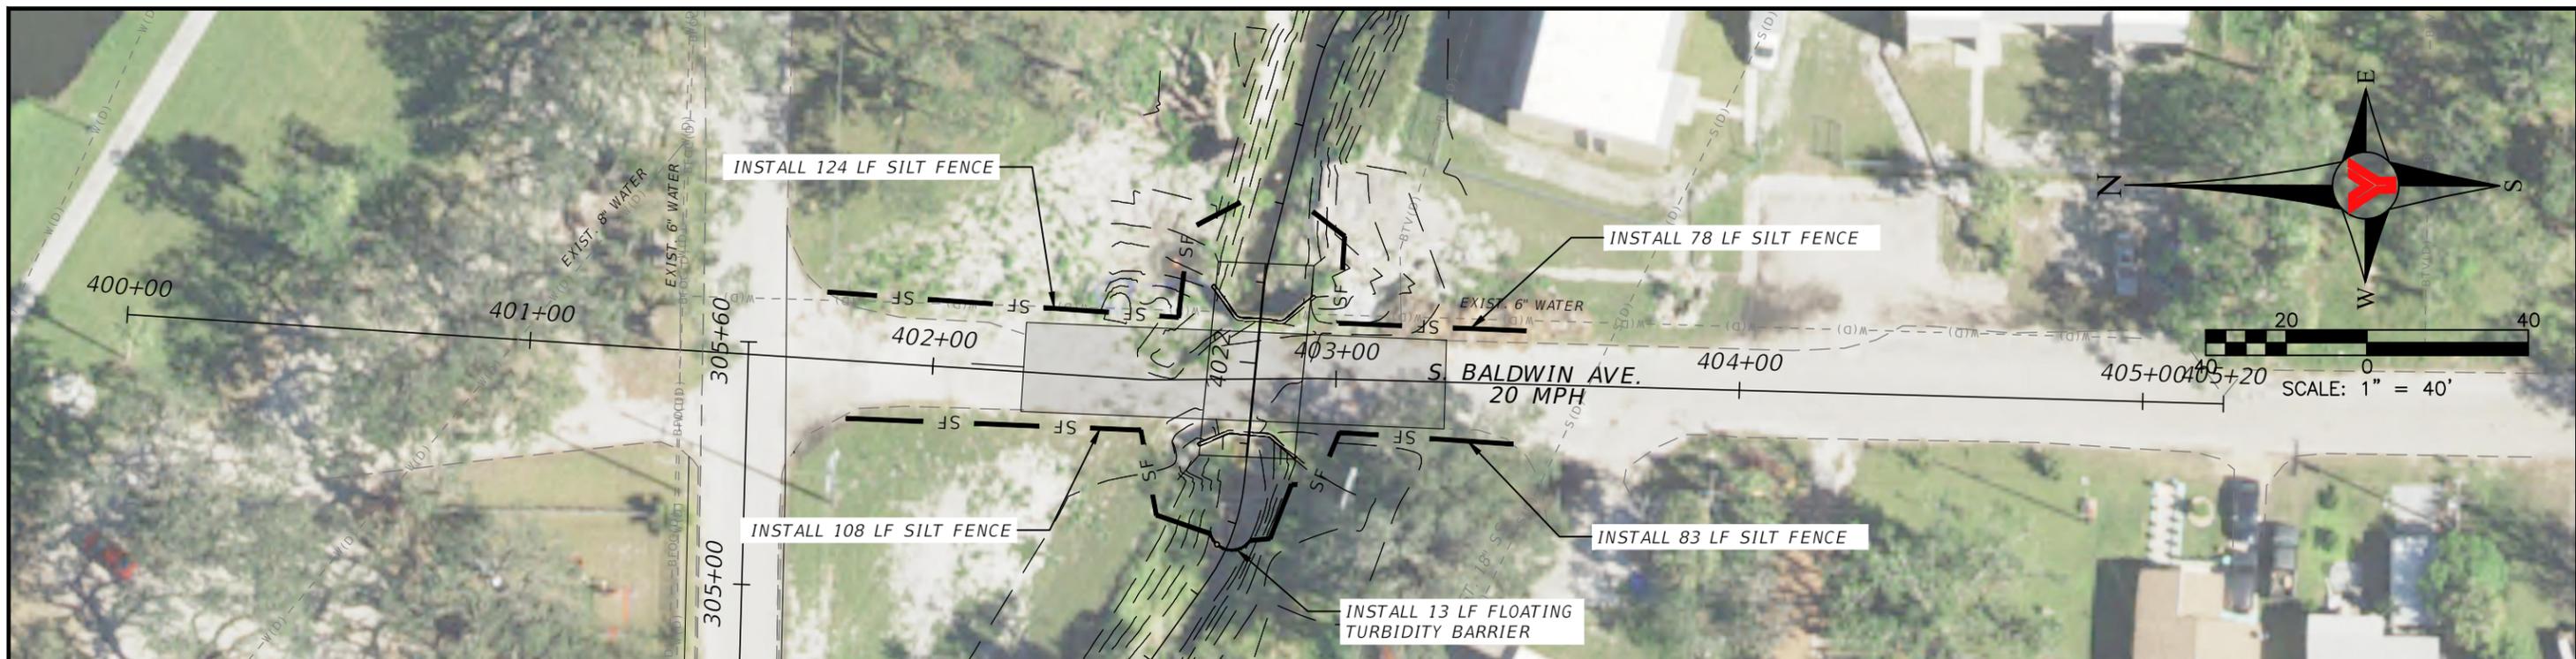

EROSION CONTROL LEGEND

- INLET EROSION CONTROL
- CURB INLET EROSION CONTROL
- SF PROPOSED SILT FENCE/CONSTRUCTION FENCE
- PROPOSED FLOATING TURBIDITY BARRIER

REVISED	NO.	BY	DATE	DESCRIPTION	INITIALS	DATE

PREPARED FOR:  
 City Of Arcadia  
 P.O. Drawer 1000  
 Arcadia, Florida, 34265  
 (863) 494-4114





**George F. Young, Inc.**  
 525 OLYMPIA AVENUE, SUITE 5 PUNTA GORDA, FLORIDA 33950  
 PHONE (352) 378-1444 WWW.GEORGEFYOUNG.COM  
 ENGINEERING CERTIFICATE OF AUTHORIZATION NUMBER 21  
 CML, TRANSPORTATION, SUBSURFACE & STRUCTURAL ENGINEERING  
 ECOLOGY | GIS | PLANNING | SURVEYING  
 ST. PETERSBURG • LAKEWOOD RANCH • TAMPA • GAINESVILLE • LAKE WALES • PUNTA GORDA

No. \_\_\_\_\_  
 DATE \_\_\_\_\_

**Arcadia Stormwater and Flood Control**  
 Erosion Control Plan  
 INCLUDES PORTIONS OF:  
 SECTIONS 25, 26, 31, 36, TOWNSHIP 37S., RANGE 24, 25E.

JOB NO.  
21Y01018LC  
 SHEET NO.  
EC-2

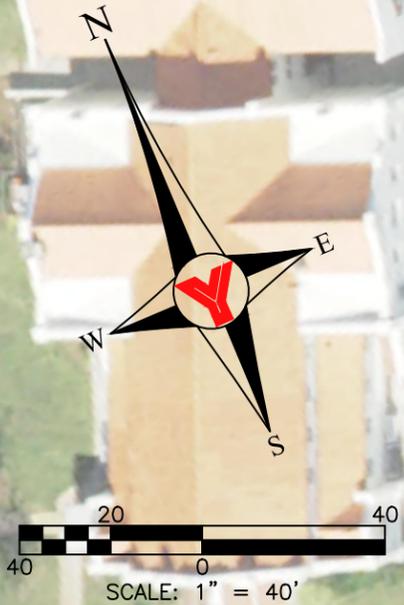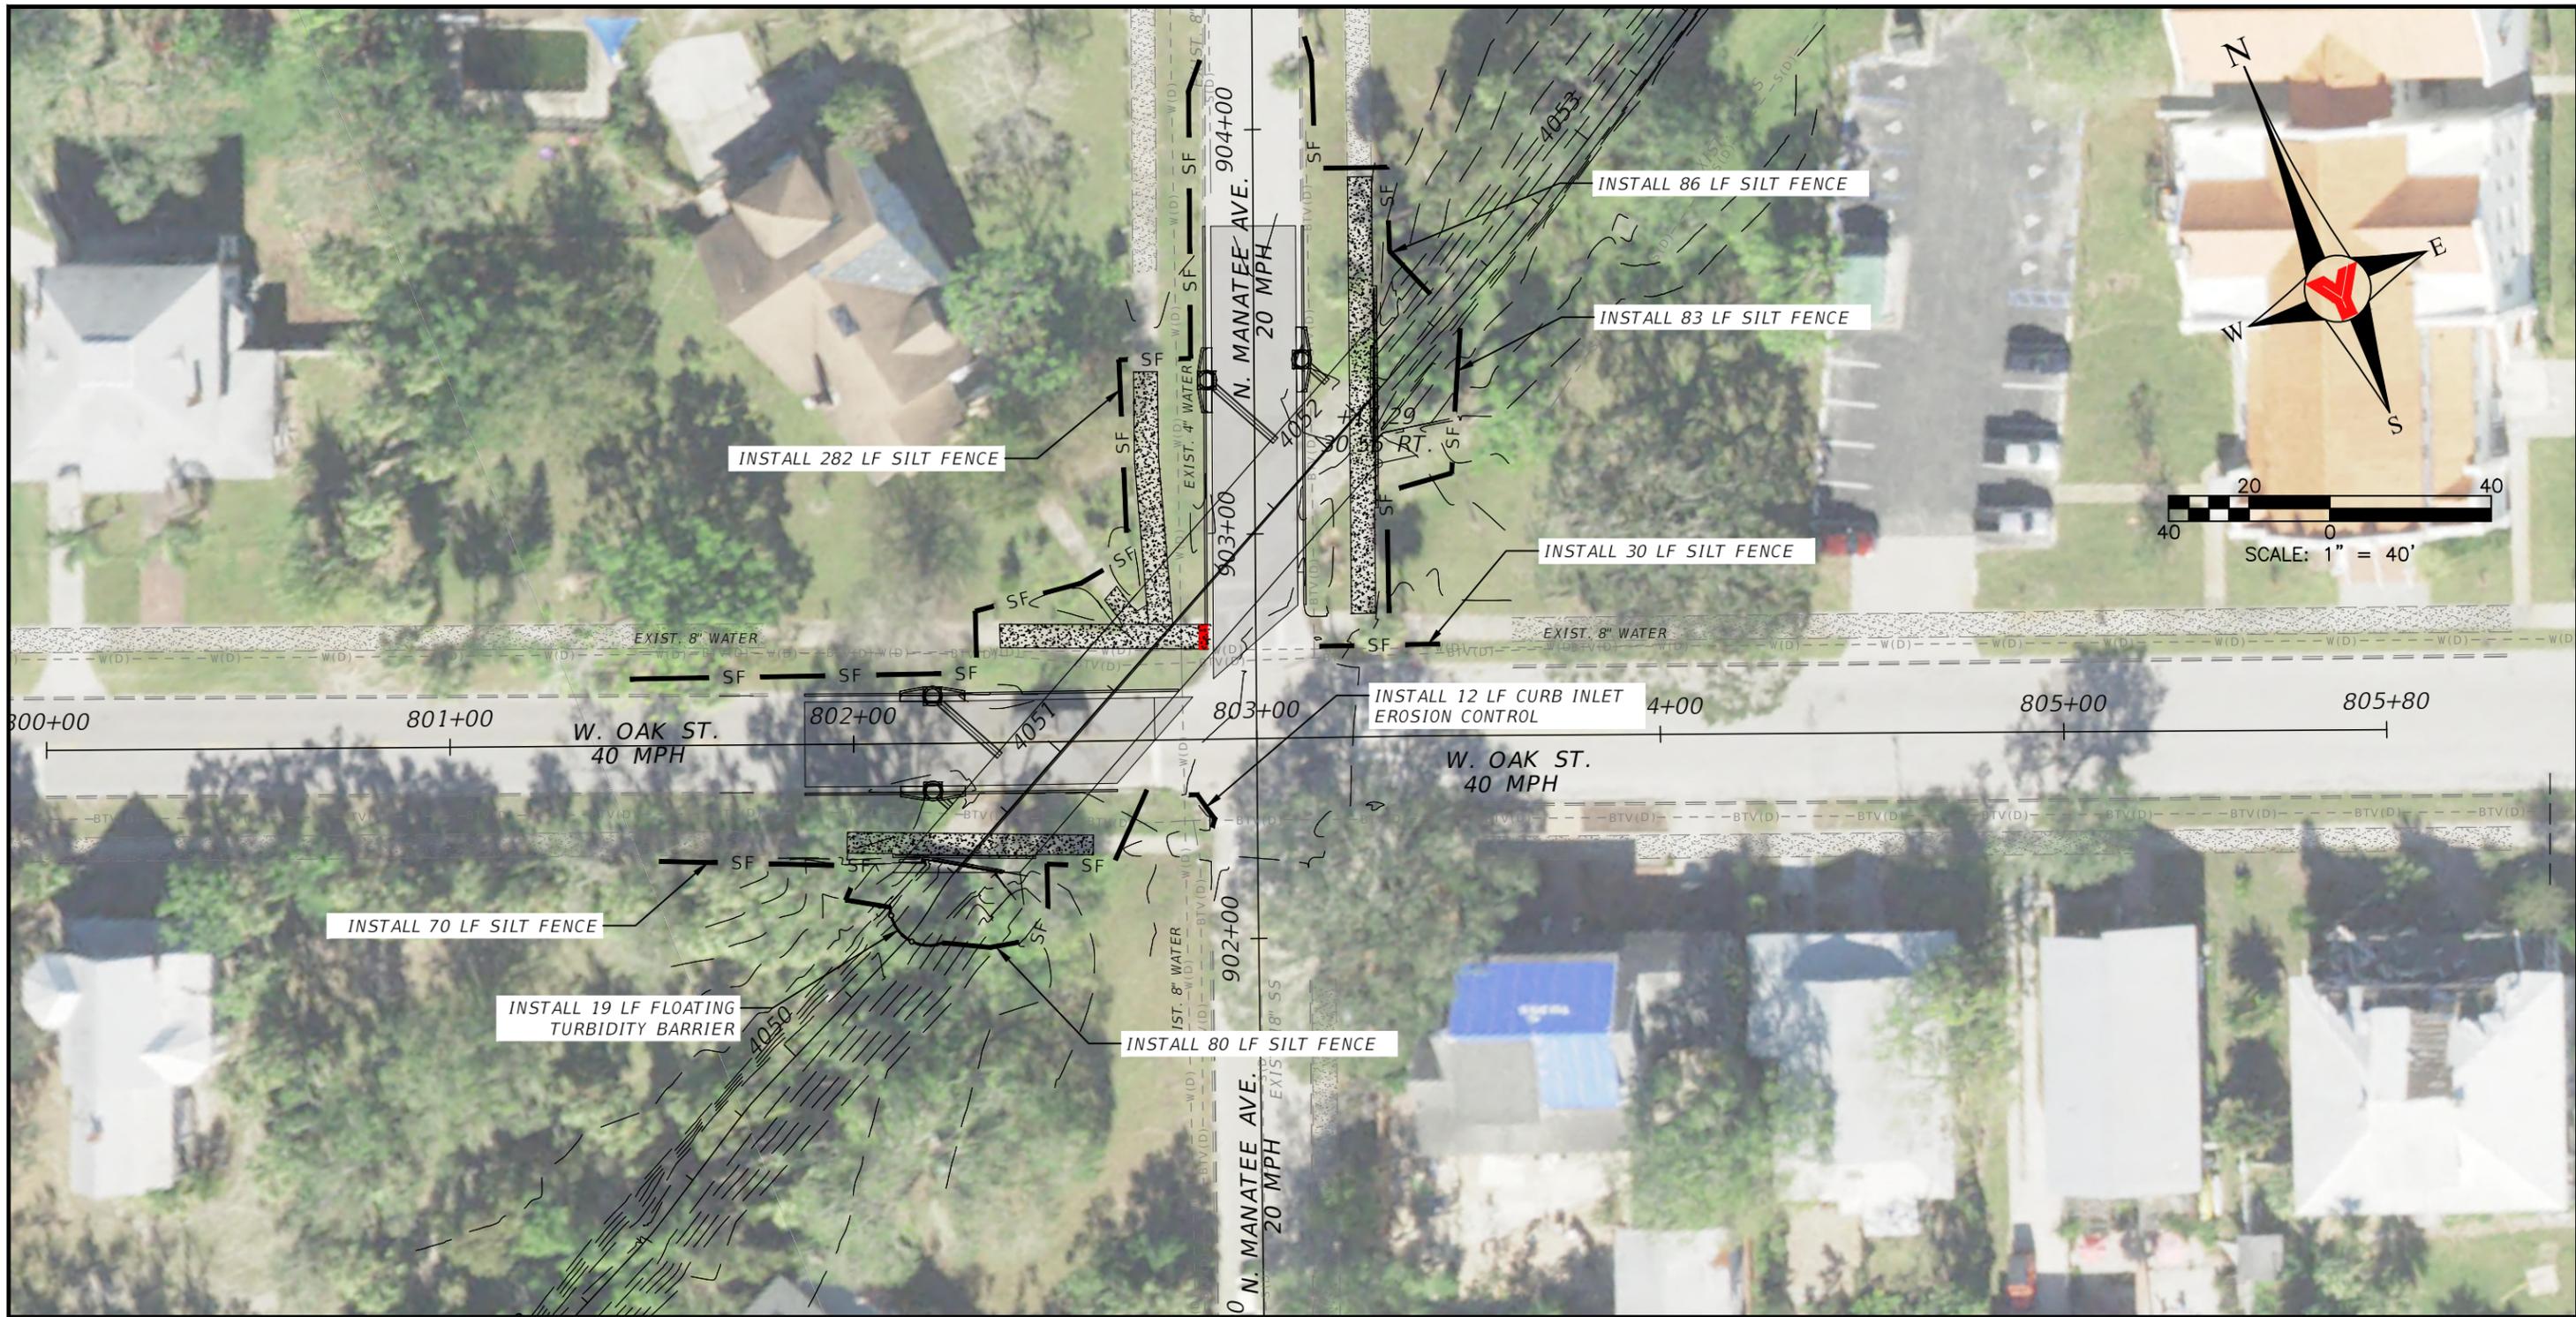

EROSION CONTROL LEGEND

- INLET EROSION CONTROL
- CURB INLET EROSION CONTROL
- SF PROPOSED SILT FENCE/CONSTRUCTION FENCE
- PROPOSED FLOATING TURBIDITY BARRIER

REVISED	NO.	BY	DATE	DESCRIPTION	INITIALS	DATE
					JV	
					PCS	
					MP	

PREPARED FOR:  
 City Of Arcadia  
 P.O. Drawer 1000  
 Arcadia, Florida, 34265  
 (863) 494-4114






**George F. Young, Inc.**  
 525 OLYMPIA AVENUE, SUITE 5 PUNTA GORDA, FLORIDA 33950  
 PHONE (352) 378-1444 WWW.GEORGEFYOUNG.COM  
 ENGINEERING CERTIFICATE OF AUTHORIZATION NUMBER 21  
 CML, TRANSPORTATION, SUBSURFACE & STRUCTURAL ENGINEERING  
 ECOLOGY | GIS | PLANNING | SURVEYING  
 ST. PETERSBURG • LAKEWOOD RANCH • TAMPA • GAINESVILLE • LAKE WALES • PUNTA GORDA

No. \_\_\_\_\_  
 DATE \_\_\_\_\_

**Arcadia Stormwater and Flood Control**  
 Erosion Control Plan  
 INCLUDES PORTIONS OF:  
 SECTIONS 25, 26, 31, 36, TOWNSHIP 37S., RANGE 24, 25E.

JOB NO.  
21Y01018LC  
 SHEET NO.  
EC-3

 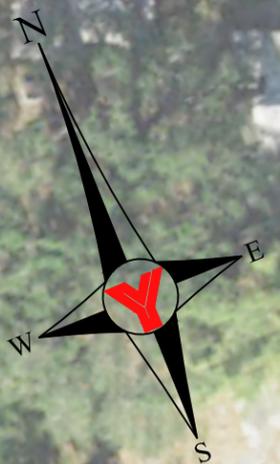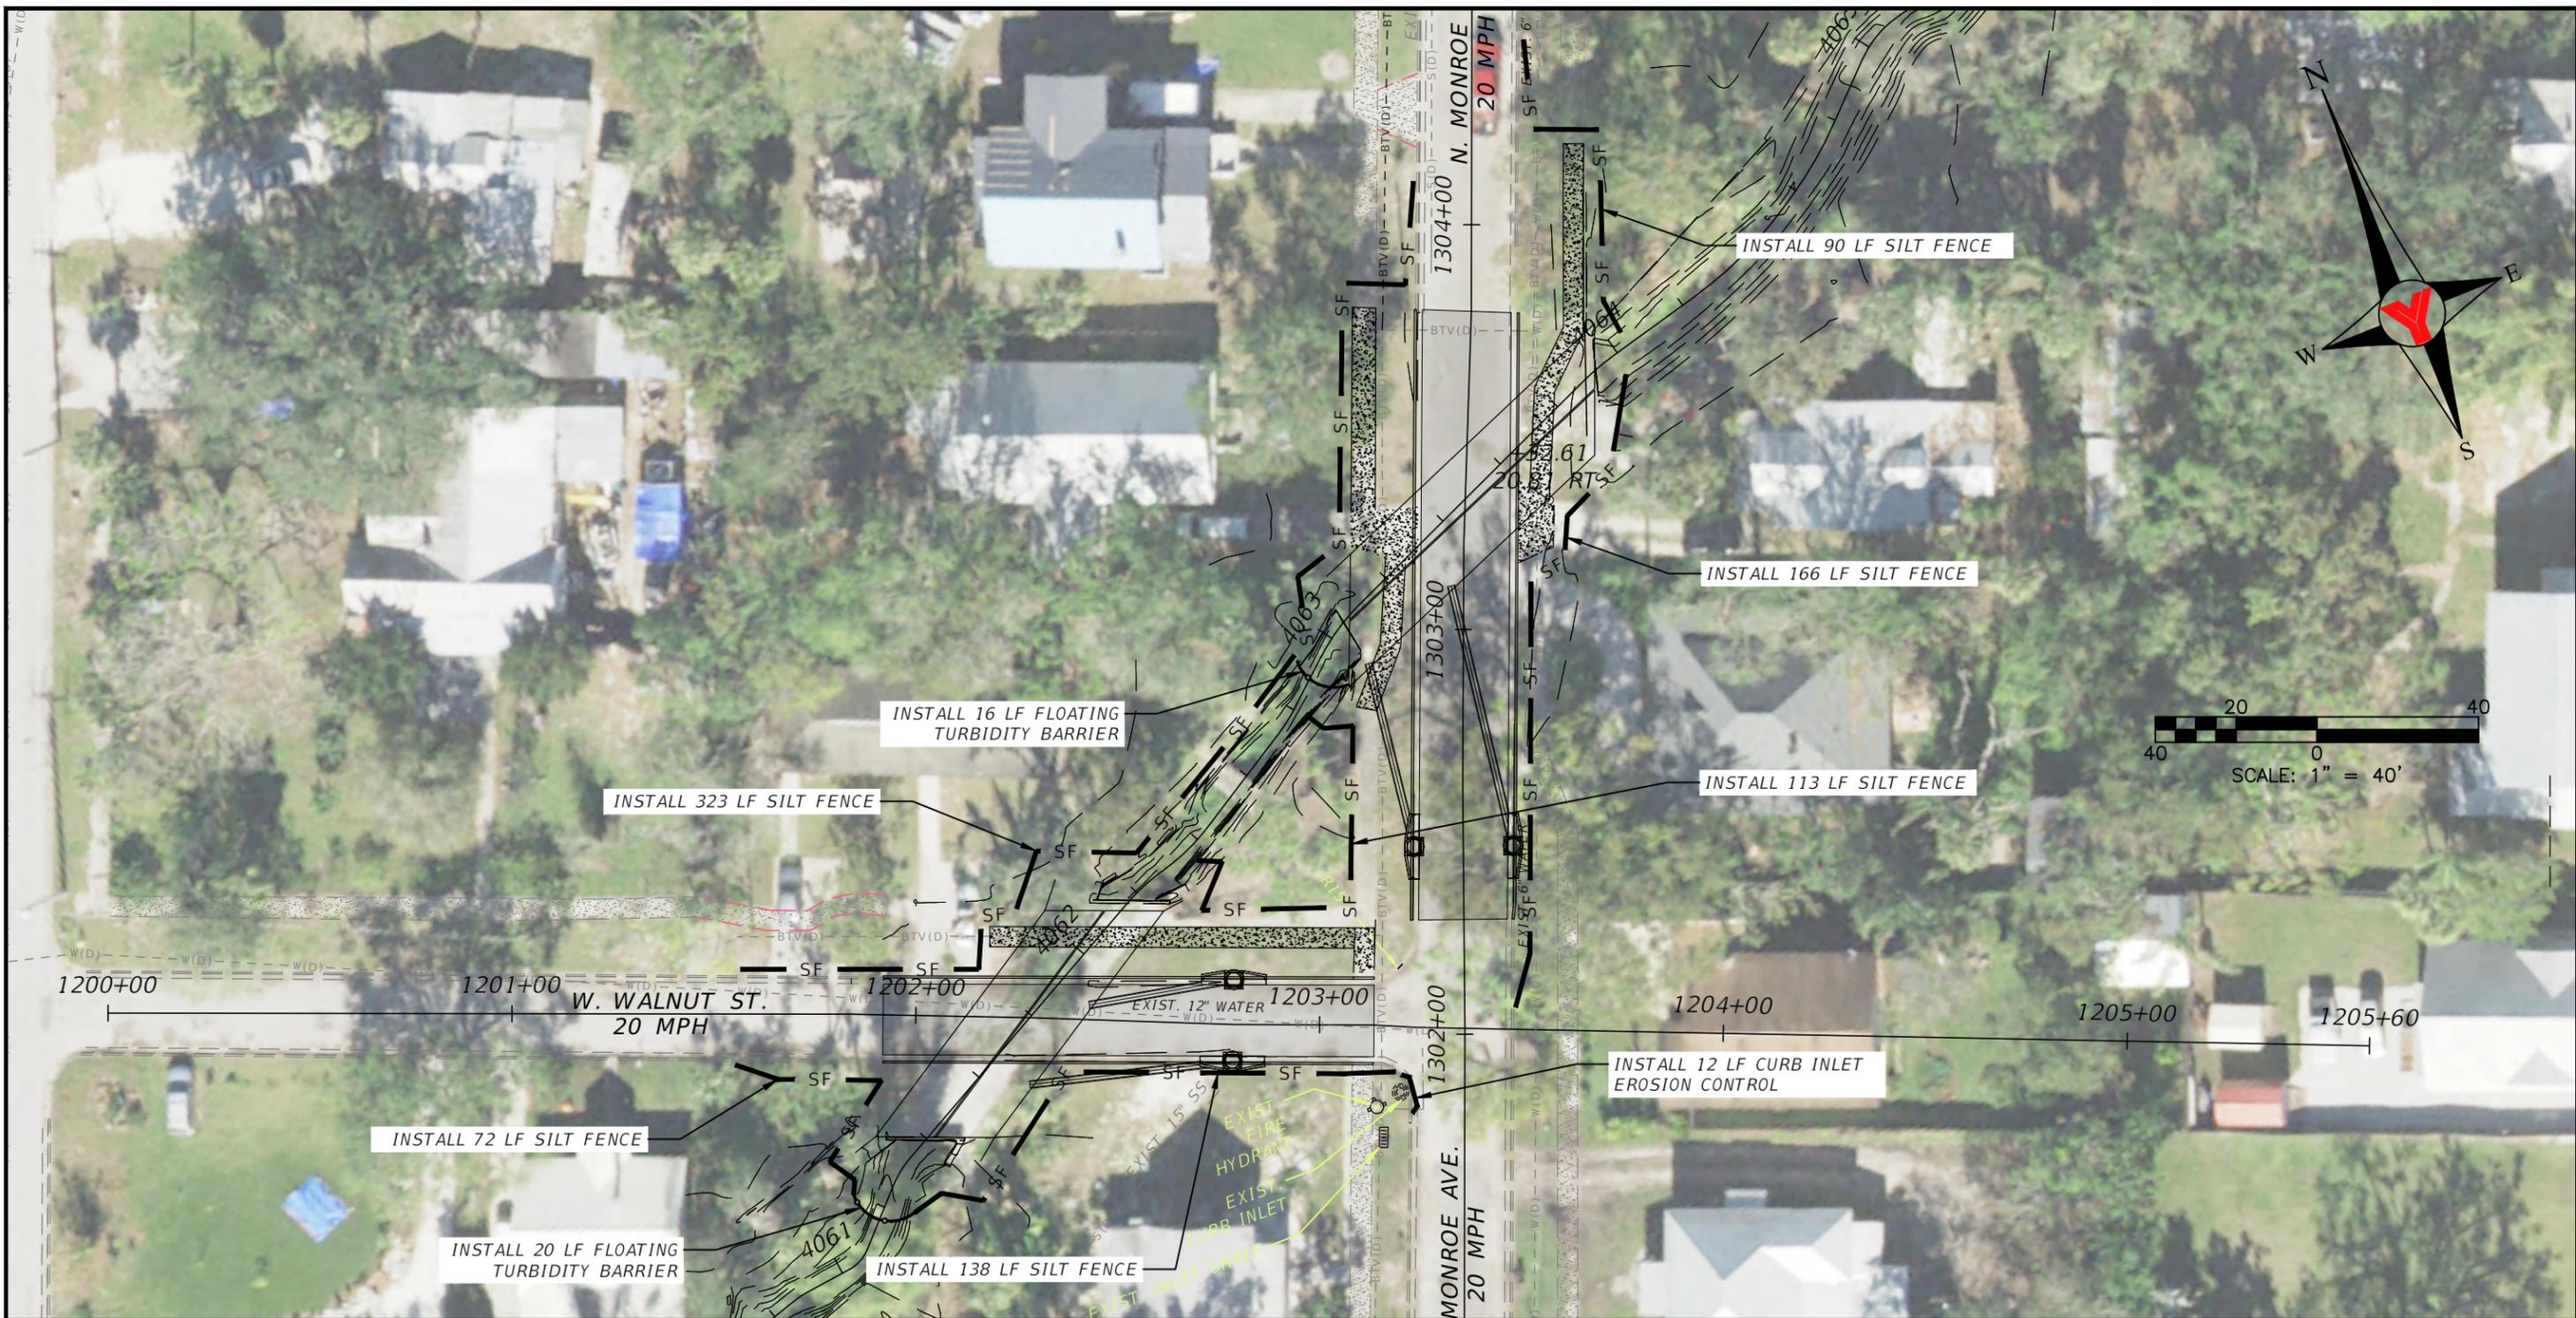

EROSION CONTROL LEGEND

- INLET EROSION CONTROL
- CURB INLET EROSION CONTROL
- SF PROPOSED SILT FENCE/CONSTRUCTION FENCE
- PROPOSED FLOATING TURBIDITY BARRIER

REVISED	NO.	BY	DATE	DESCRIPTION

PREPARED FOR:  
 City Of Arcadia  
 P.O. Drawer 1000  
 Arcadia, Florida, 34265  
 (863) 494-4114




**George F. Young, Inc.**  
 525 OLYMPIA AVENUE, SUITE 5 PUNTA GORDA, FLORIDA 33950  
 PHONE (352) 378-1444 WWW.GEORGEFYOUNG.COM  
 ENGINEERING CERTIFICATE OF AUTHORIZATION NUMBER 21  
 CML, TRANSPORTATION, SUBSURFACE & STRUCTURAL ENGINEERING  
 ECOLOGY | GIS | PLANNING | SURVEYING  
 ST. PETERSBURG • LAKEWOOD RANCH • TAMPA • GAINESVILLE • LAKE WALES • PUNTA GORDA

No. \_\_\_\_\_  
 DATE \_\_\_\_\_

**Arcadia Stormwater and Flood Control**  
 Erosion Control Plan  
 INCLUDES PORTIONS OF:  
 SECTIONS 25, 26, 31, 36, TOWNSHIP 37S., RANGE 24, 25E.

JOB NO.  
21Y01018LC  
 SHEET NO.  
EC-4

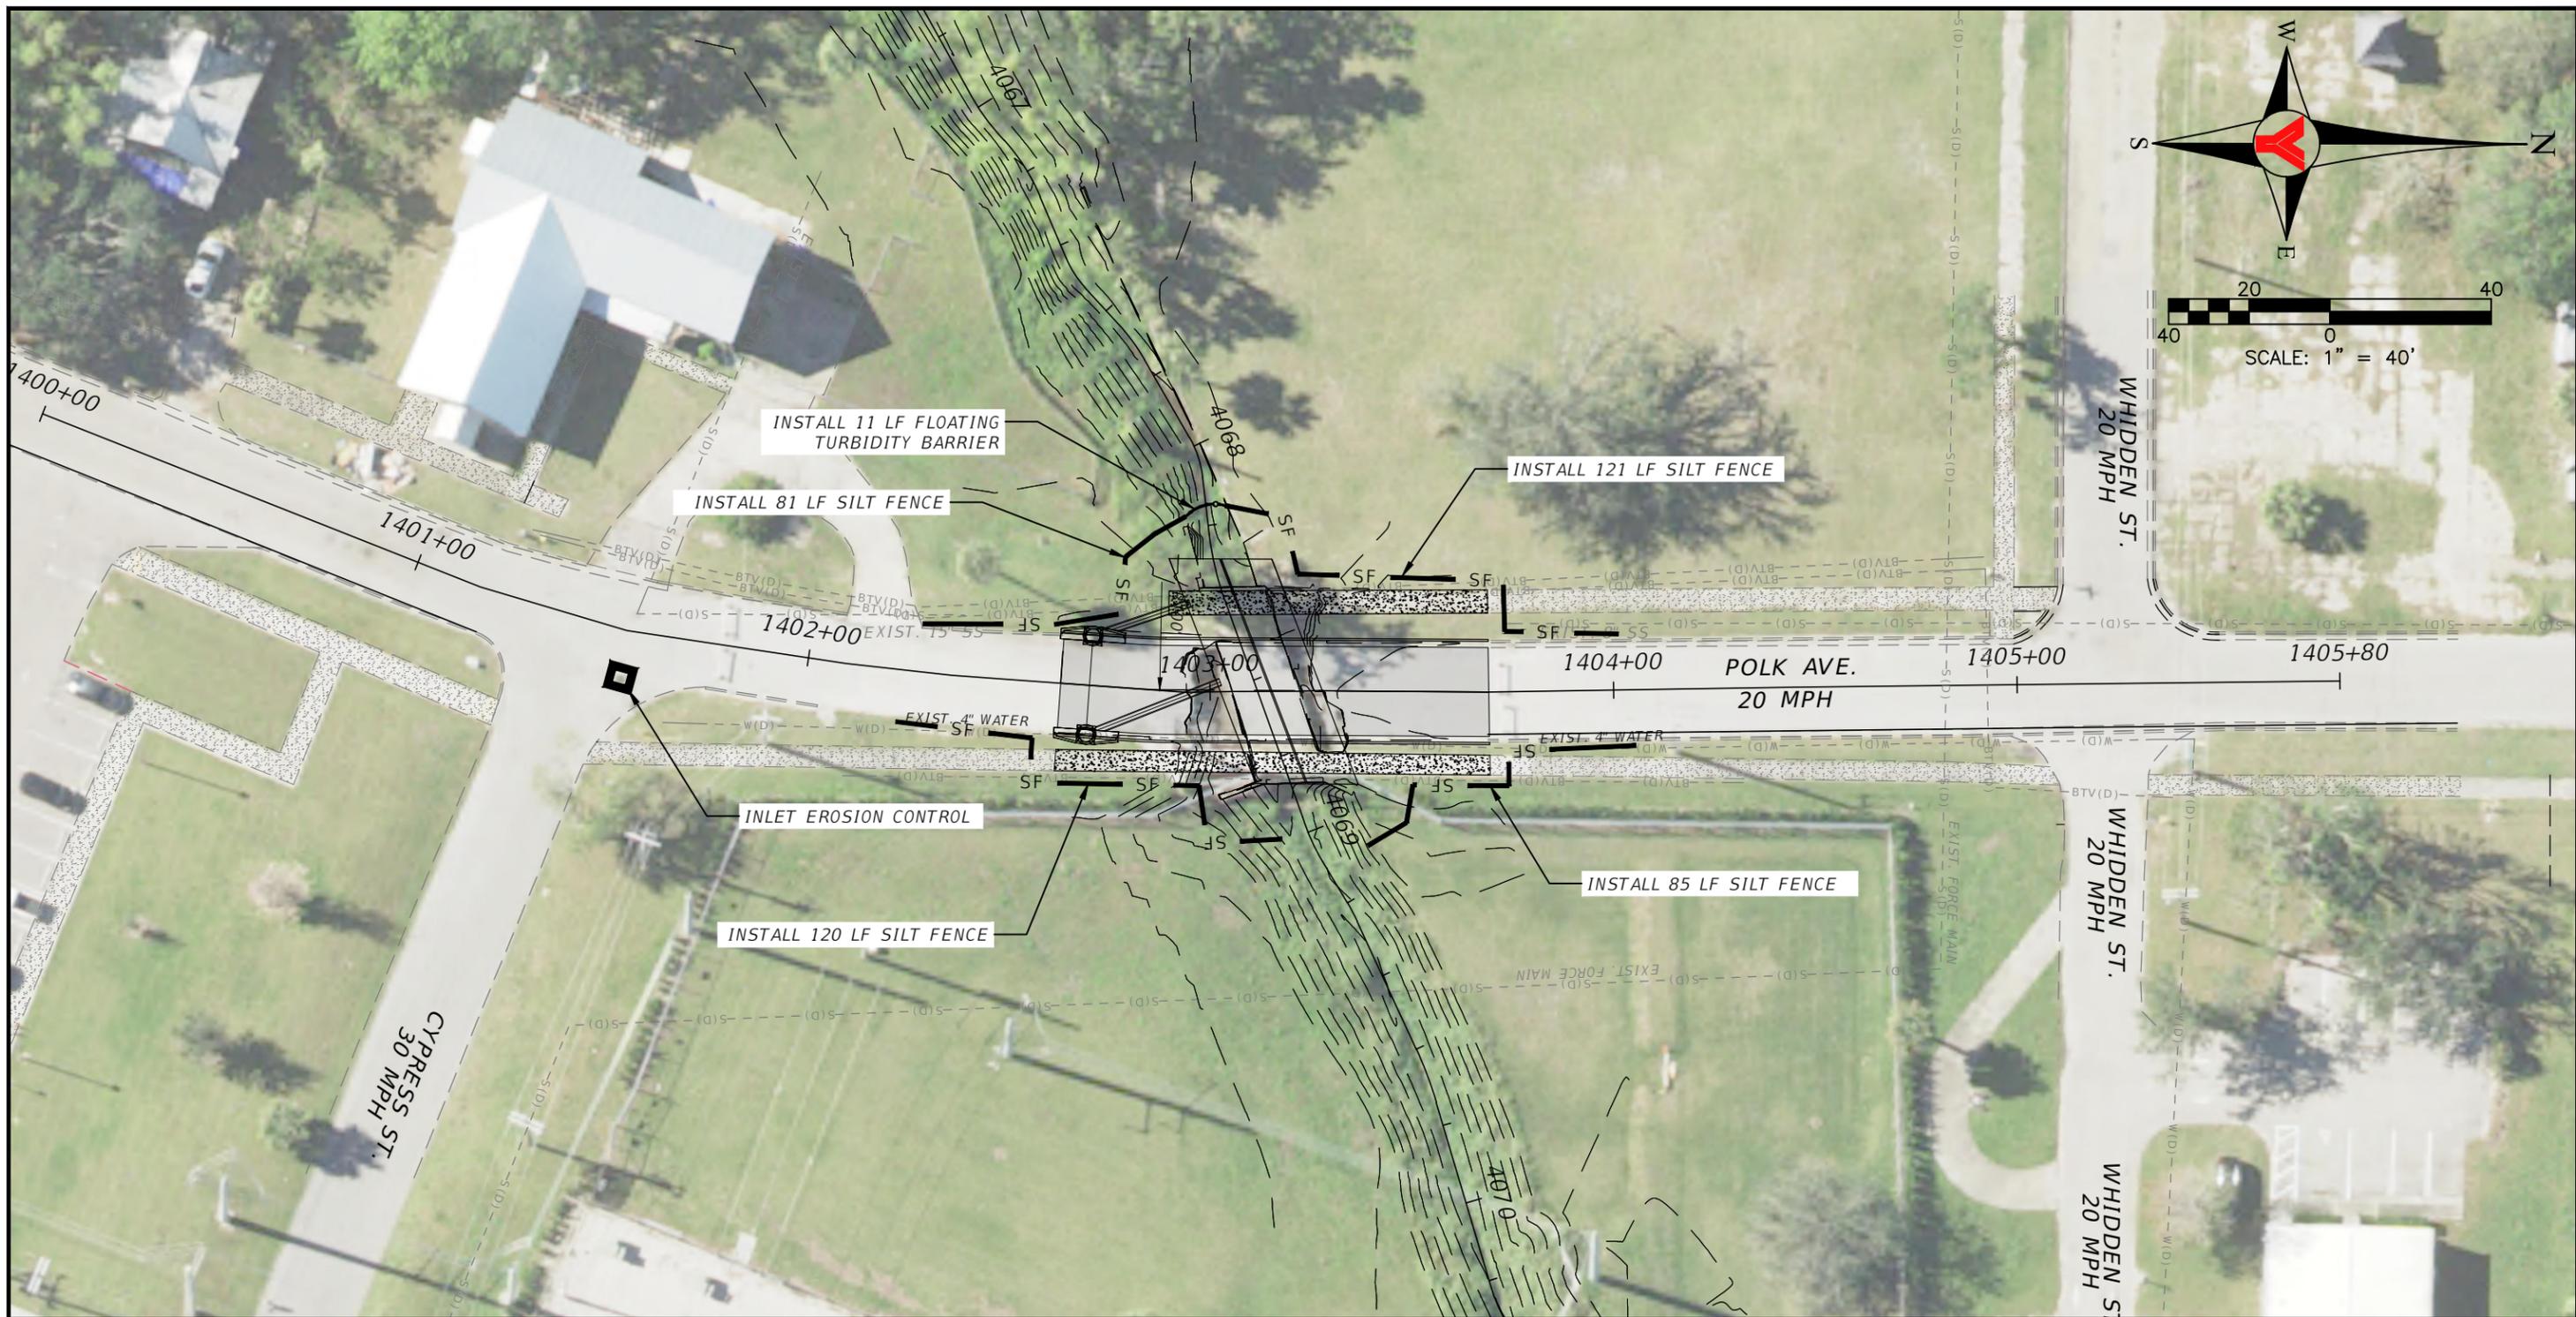

EROSION CONTROL LEGEND



INLET EROSION CONTROL



CURB INLET EROSION CONTROL



PROPOSED SILT FENCE/CONSTRUCTION FENCE



PROPOSED FLOATING TURBIDITY BARRIER

NO.	BY	DATE	DESCRIPTION	INITIALS	DATE
DESIGN	JV				
DRAWN	PCS				
CHECKED	MP				
QUALITY CHK					
SCALE					

PREPARED FOR:  
 City Of Arcadia  
 P.O. Drawer 1000  
 Arcadia, Florida, 34265  
 (863) 494-4114



**George F. Young, Inc.**

525 OLYMPIA AVENUE, SUITE 5 PUNTA GORDA, FLORIDA 33950  
 PHONE (352) 378-1444 WWW.GEORGEFYOUNG.COM  
 ENGINEERING CERTIFICATE OF AUTHORIZATION NUMBER 21  
 CML, TRANSPORTATION, SUBSURFACE & STRUCTURAL ENGINEERING  
 ECOLOGY | GIS | PLANNING | SURVEYING  
 ST. PETERSBURG • LAKEWOOD RANCH • TAMPA • GAINESVILLE • LAKE WALES • PUNTA GORDA

NO.	
DATE	

**Arcadia Stormwater and Flood Control**

Erosion Control Plan

INCLUDES PORTIONS OF:  
 SECTIONS 25, 26, 31, 36, TOWNSHIP 37S., RANGE 24, 25E.

JOB NO.  
21Y01018LC

SHEET NO.  
EC-5