




4/11/2025 10:06:07 AM - O:\PROJECTS\ORLANDO\IER08486\200-08486-24001\CAD\SHEETFILES\A-001 EXISTING BUILDING.DWG - MARQUEZ, GERMAIN

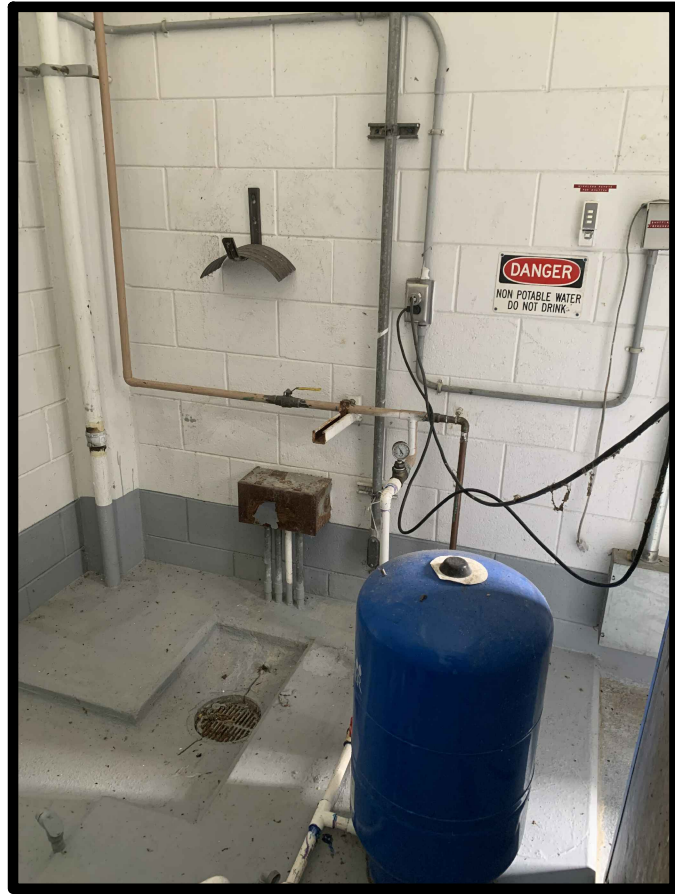


1 PHOTO  
SCALE: N.T.S.

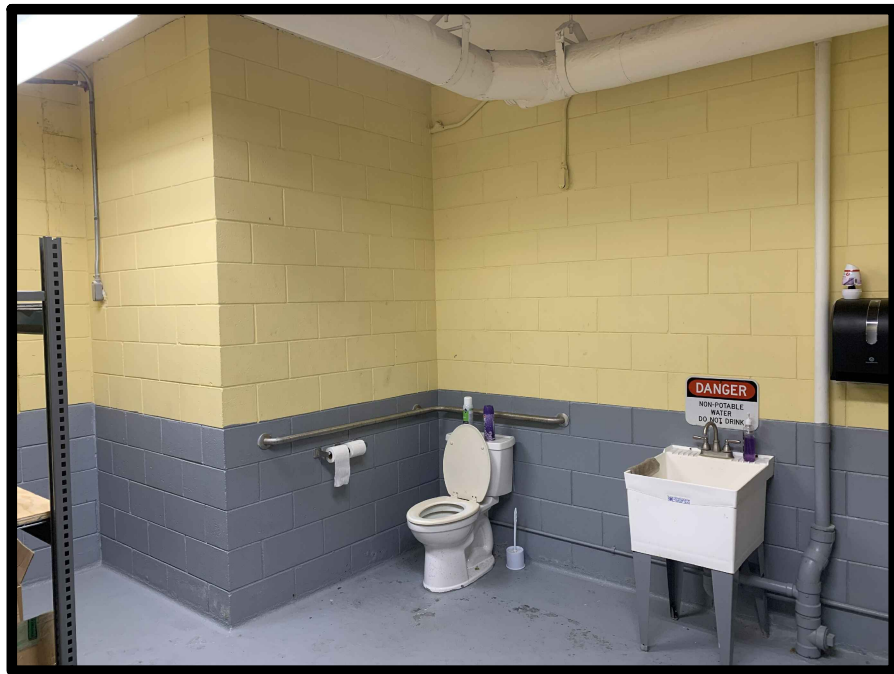

2 PHOTO  
SCALE: N.T.S.

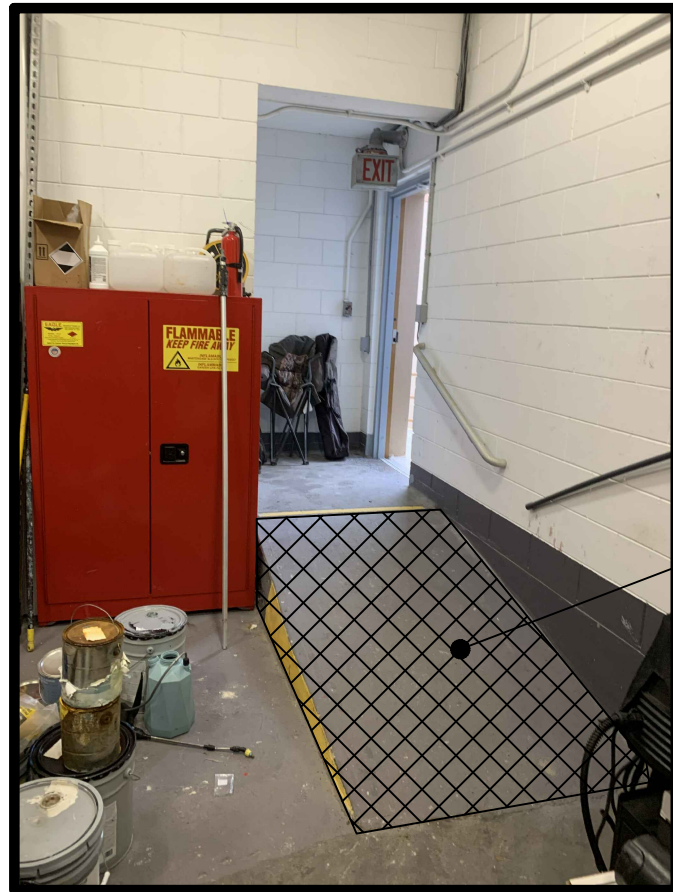


3 PHOTO  
SCALE: N.T.S.

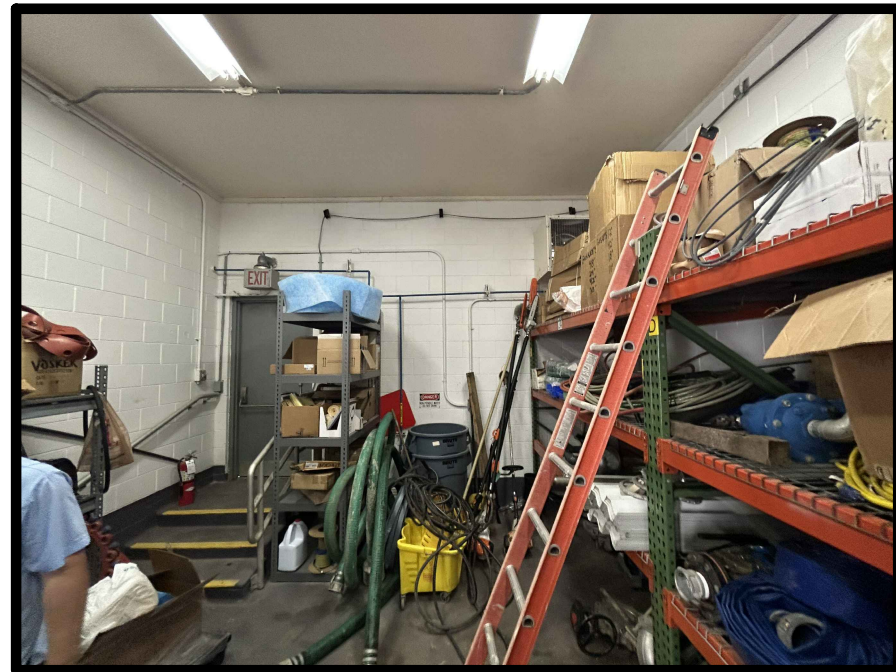

4 PHOTO  
SCALE: N.T.S.


R.O. SYSTEM TO BE  
INSTALLED IN THIS  
CORNER (SEE NOTE 1)

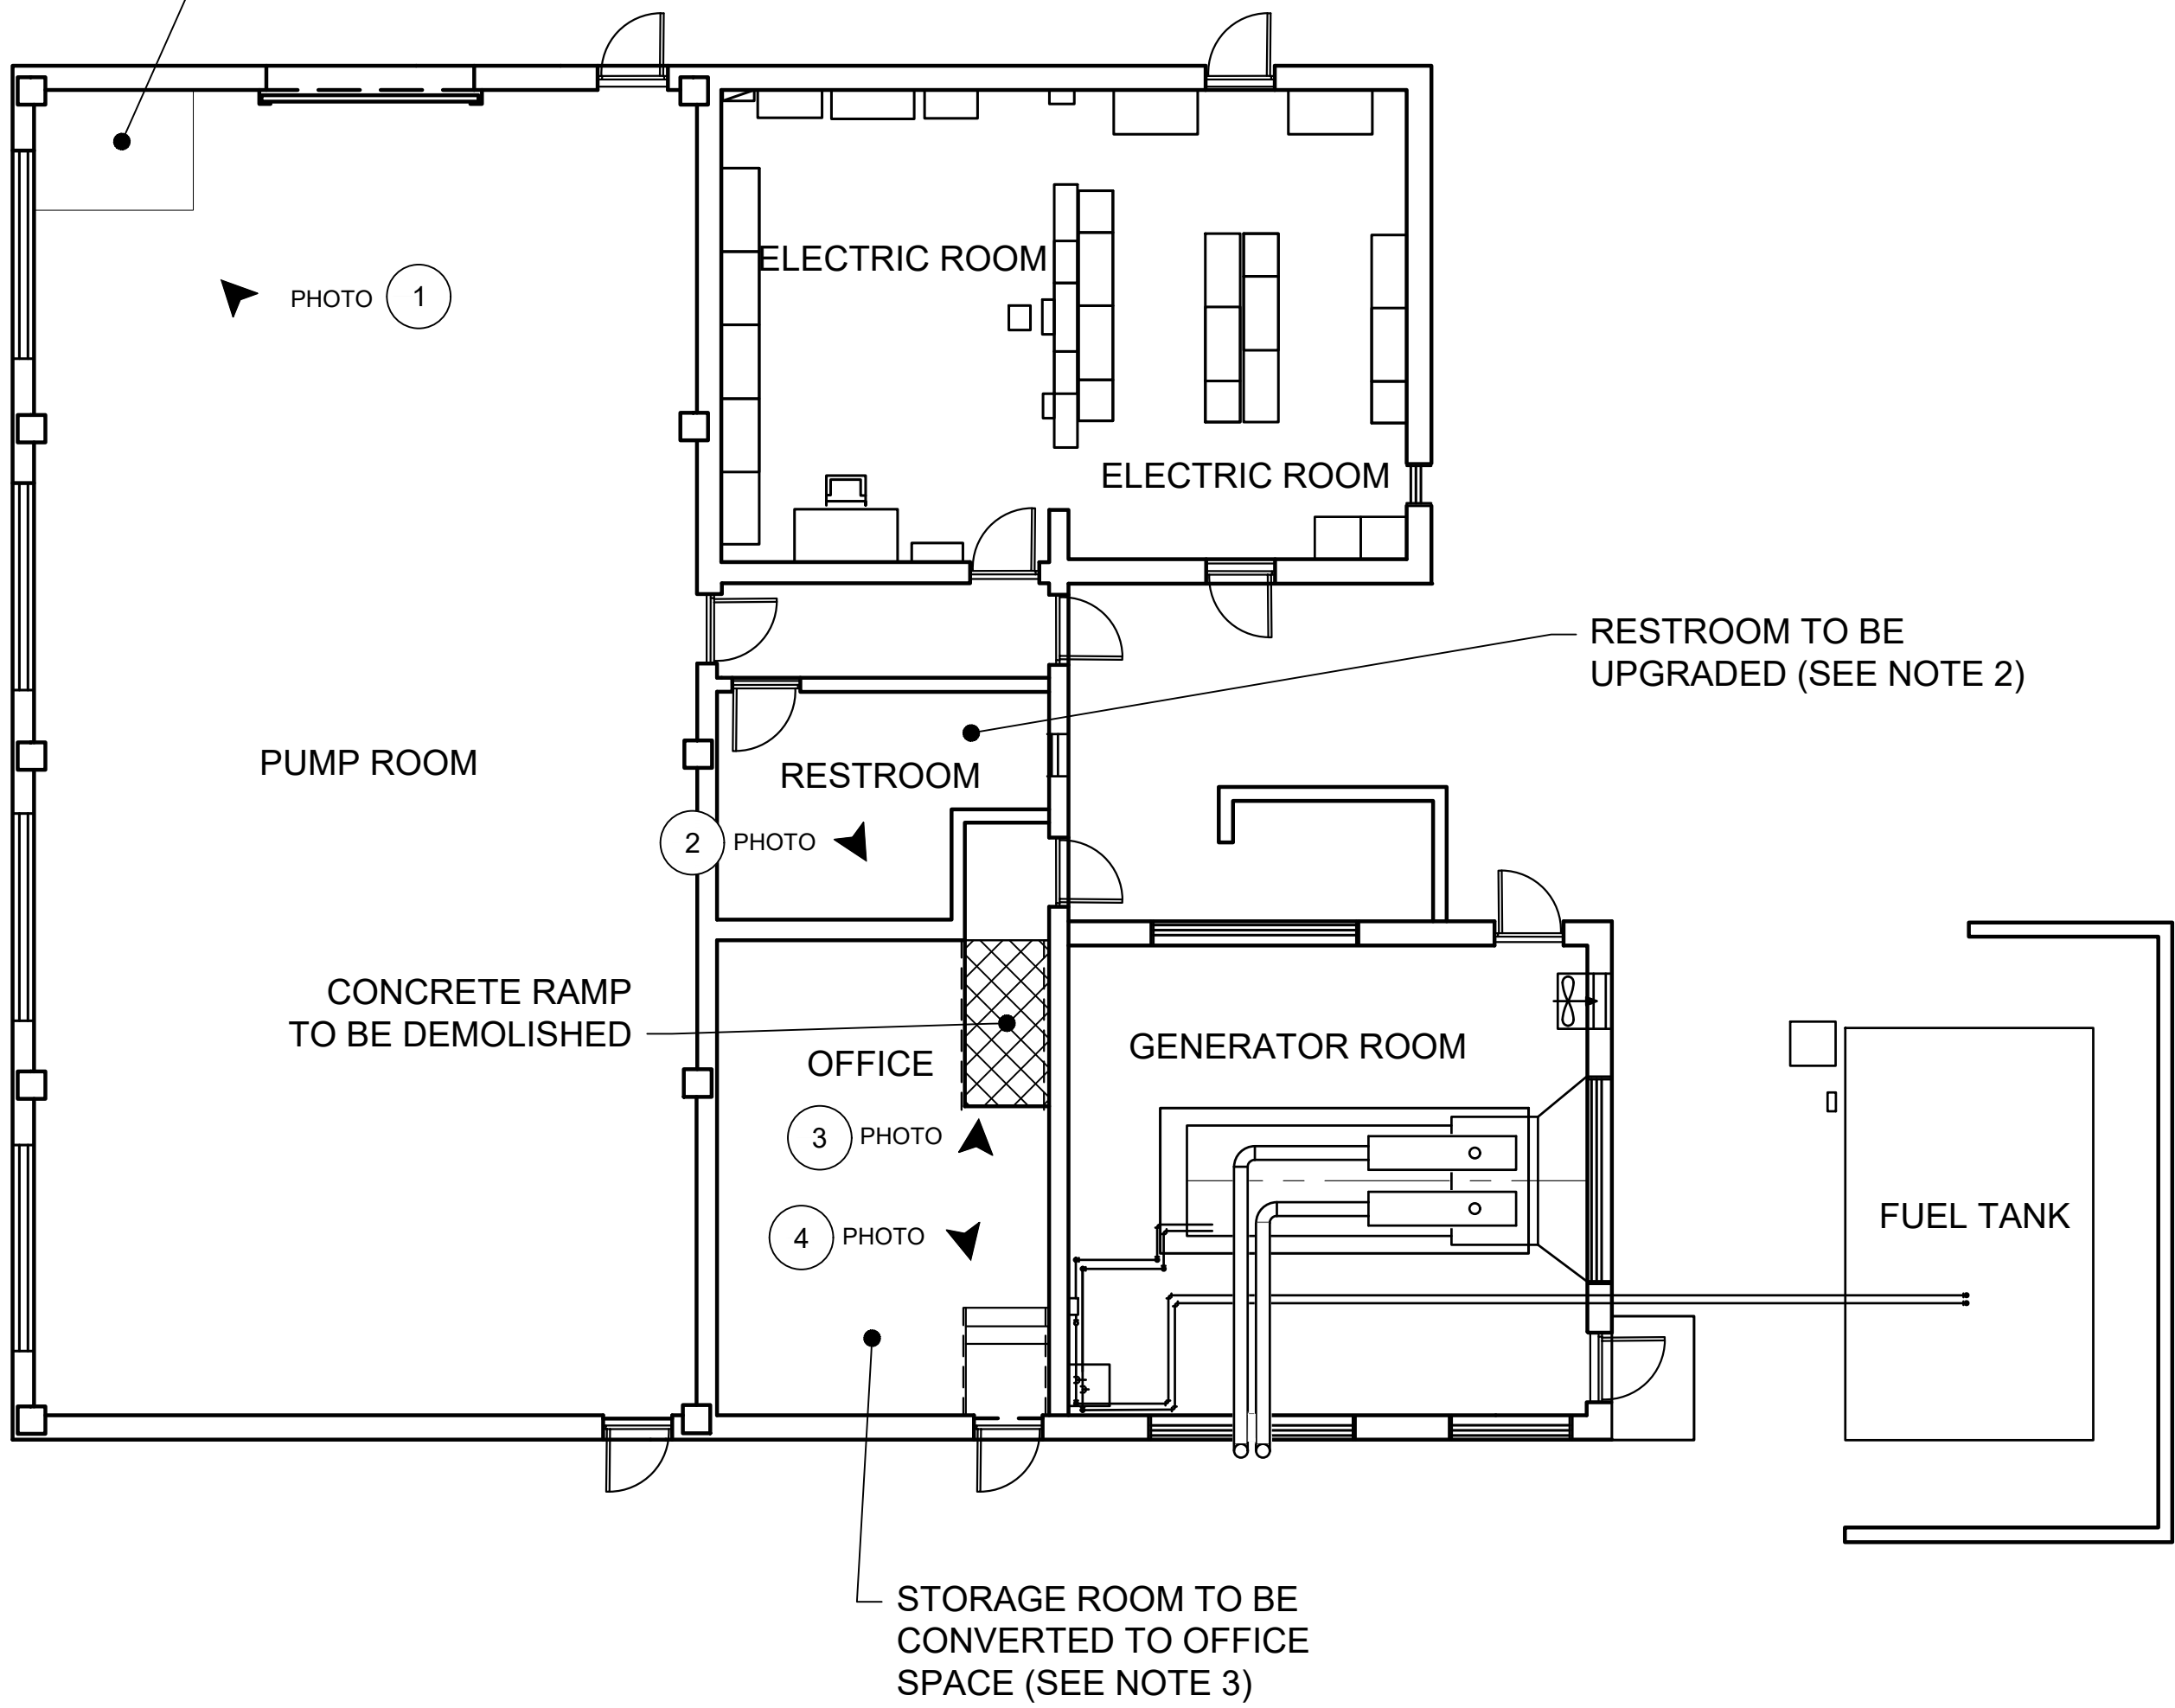

PLAN  
SCALE: 1/8" = 1'-0"

#### NOTES


- POTABLE WATER WELL AND REVERSE OSMOSIS (RO) SYSTEM** - THE POTABLE WATER SYSTEM WILL BE USED FOR THE UPGRADE TO THE EXISTING RESTROOM, WHICH INCLUDES AN EXISTING TOILET, EXISTING SINK, AND A NEW SHOWER. THE CONTRACTOR, THROUGH A QUALIFIED POTABLE WATER WELL DRILLER LICENSED IN THE STATE OF FLORIDA, SHALL PROVIDE A TURNKEY POTABLE WATER SYSTEM, INCLUDING BUT NOT LIMITED TO:
  - THE FINAL LOCATION AND INSTALLATION OF A 4-INCH WELL WITH A 1 HP - 20 GPM PUMP.
  - 1-INCH HDPE WATER MAIN AND VALVES.
  - BACK FLOW PREVENTER.
  - HYDRO-PNEUMATIC TANK.
  - REVERSE OSMOSIS (RO) WATER TREATMENT SYSTEM.
  - CONNECTION TO THE BUILDING INTERIOR POTABLE WATER SYSTEM.
  - DISINFECTION.
  - WATER TESTING.
  - ELECTRICAL FROM THE BUILDING TO THE WELL.
  - DRILLING SLURRY CLEANUP.
  - START UP AND TESTING OF THE SYSTEM
  - 3 YEAR WARRANTY ON ALL PARTS AND LABOR.
  - ALL COLLIER COUNTY AND STATE PERMITS.
- RESTROOM UPGRADE** - THE CONTRACTOR SHALL PROVIDE ALL LABOR, EQUIPMENT, MATERIALS, AND INCIDENTALS TO UPGRADE THE RESTROOM, WHICH INCLUDES AN EXISTING TOILET, EXISTING SINK, AND A NEW SHOWER, INCLUDING BUT NOT LIMITED TO:
  - INSTALLATION OF A NEW SHOWER AND HOT WATER HEATER.
  - DEMOLITION OF EXISTING PLUMBING PER THE PLUMBING PLANS AND SPECIFICATIONS.
  - INSTALLATION OF PLUMBING PER THE PLUMBING PLANS AND SPECIFICATIONS.
  - INSTALLATION OF THE SHOWER/RESTROOM VENTILATION SYSTEMS PER THE MECHANICAL PLANS AND SPECIFICATIONS.
  - INSTALLATION OF ALL LIGHTING AND ELECTRICAL PER THE ELECTRICAL PLANS AND SPECIFICATIONS.
  - CLEAN THE CEILING AS REQUIRED TO PROVIDE TWO (2) COATS OF PAINT IN COLORS TBD AND APPROVED BY THE COUNTY.
  - CLEAN THE WALLS AS REQUIRED TO PROVIDE TWO (2) COATS OF PAINT IN COLORS TBD AND APPROVED BY THE COUNTY.
  - CLEAN THE FLOOR AS REQUIRED TO PROVIDE TWO (2) COATS OF FLOOR PAINT IN COLORS TBD AND APPROVED BY THE COUNTY.
- STORAGE ROOM CONVERTED TO OFFICE SPACE** - THE CONTRACTOR SHALL PROVIDE ALL LABOR, EQUIPMENT, MATERIALS, AND INCIDENTALS TO CONVERT THE EXISTING STORAGE ROOM TO OFFICE SPACE, INCLUDING BUT NOT LIMITED TO:
  - DEMOLITION OF THE EXISTING CONCRETE RAMP.
  - INSTALLATION OF AIR CONDITIONING SYSTEM PER THE MECHANICAL PLANS AND SPECIFICATIONS.
  - INSTALLATION OF ALL LIGHTING AND ELECTRICAL SYSTEMS PER THE ELECTRICAL PLANS AND SPECIFICATIONS.
  - CLEAN THE CEILING AS REQUIRED TO PROVIDE TWO (2) COATS OF PAINT IN COLORS TBD AND APPROVED BY THE COUNTY.
  - CLEAN THE WALLS AS REQUIRED TO PROVIDE TWO (2) COATS OF PAINT IN COLORS TBD AND APPROVED BY THE COUNTY.
  - CLEAN THE FLOOR AS REQUIRED TO PROVIDE TWO (2) COATS OF FLOOR PAINT IN COLORS TBD AND APPROVED BY THE COUNTY.
  - FURNITURE PER THE SPECIFICATIONS.
  - THE COUNTY WILL REMOVE ALL THE EXISTING EQUIPMENT IN THE STORGE ROOM.

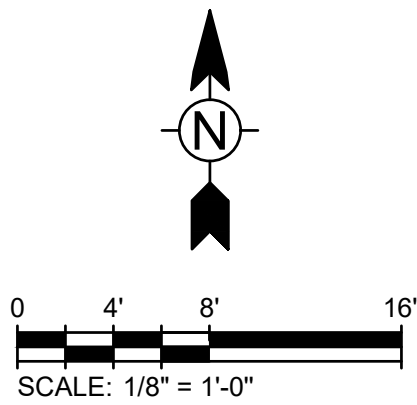

**TETRA TECH**  
ENGINEERING BUSINESS NO. 2429  
www.tetratech.com  
10600 CHEVROLET WAY, SUITE 102  
ESTERO, FL 33928  
PH: (239) 390-1467



100% SUBMITTAL

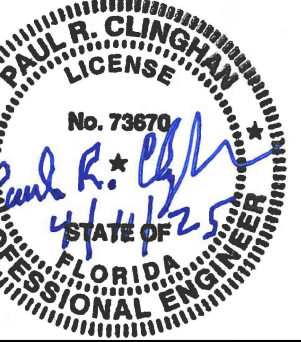

BY	
DATE	
DESCRIPTION	
MARK	

COLLIER COUNTY PUBLIC UTILITIES  
RAW WATER BOOSTER PUMP STATION  
IMPROVEMENTS  
EXISTING PUMP BUILDING

PROJ: 200-08486-24001  
DESN:  
DRWN:  
CHKD:

A-001