

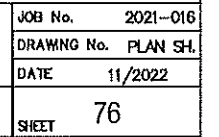



CAD 101000 © [Vikram Vargava/Consentworks/Project/Deleuze](#) Photo/2018 updated 6/22/2025

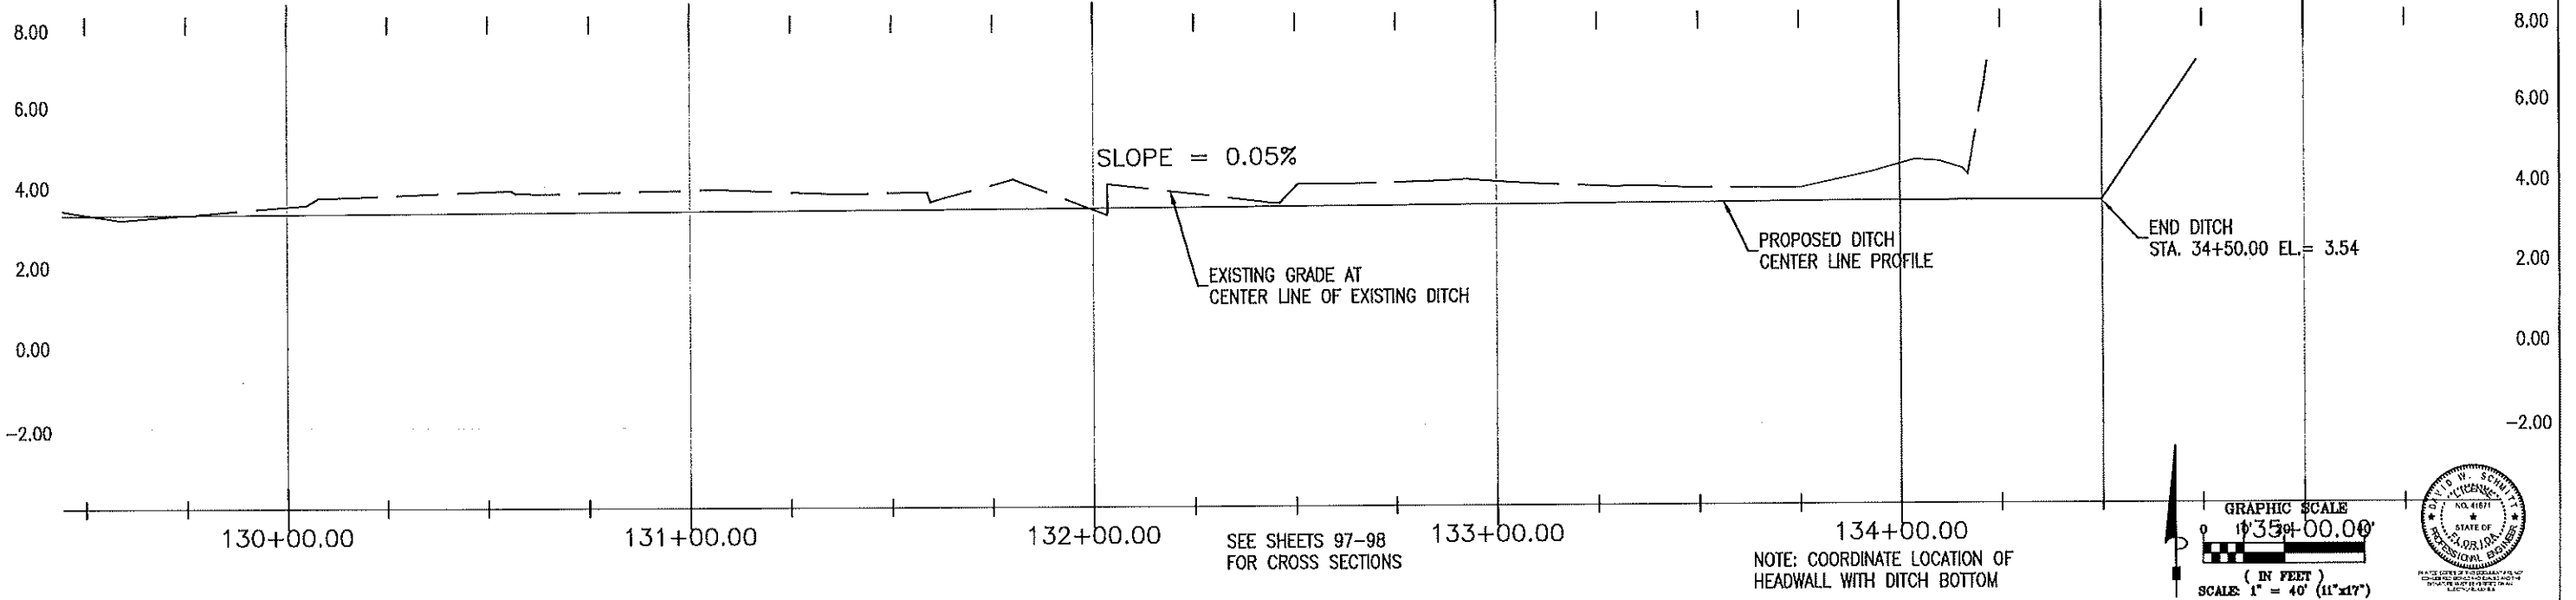

ON THE BASIS OF THE INFORMATION PROVIDED TO BOWMAN CONSULTING GROUP, INC. BY THE CLIENT, BOWMAN CONSULTING GROUP, INC. SHALL BE WITHOUT LIABILITY TO BOWMAN CONSULTING GROUP, INC. FOR ANY ERRORS OR OMISSIONS IN THIS DOCUMENT. 

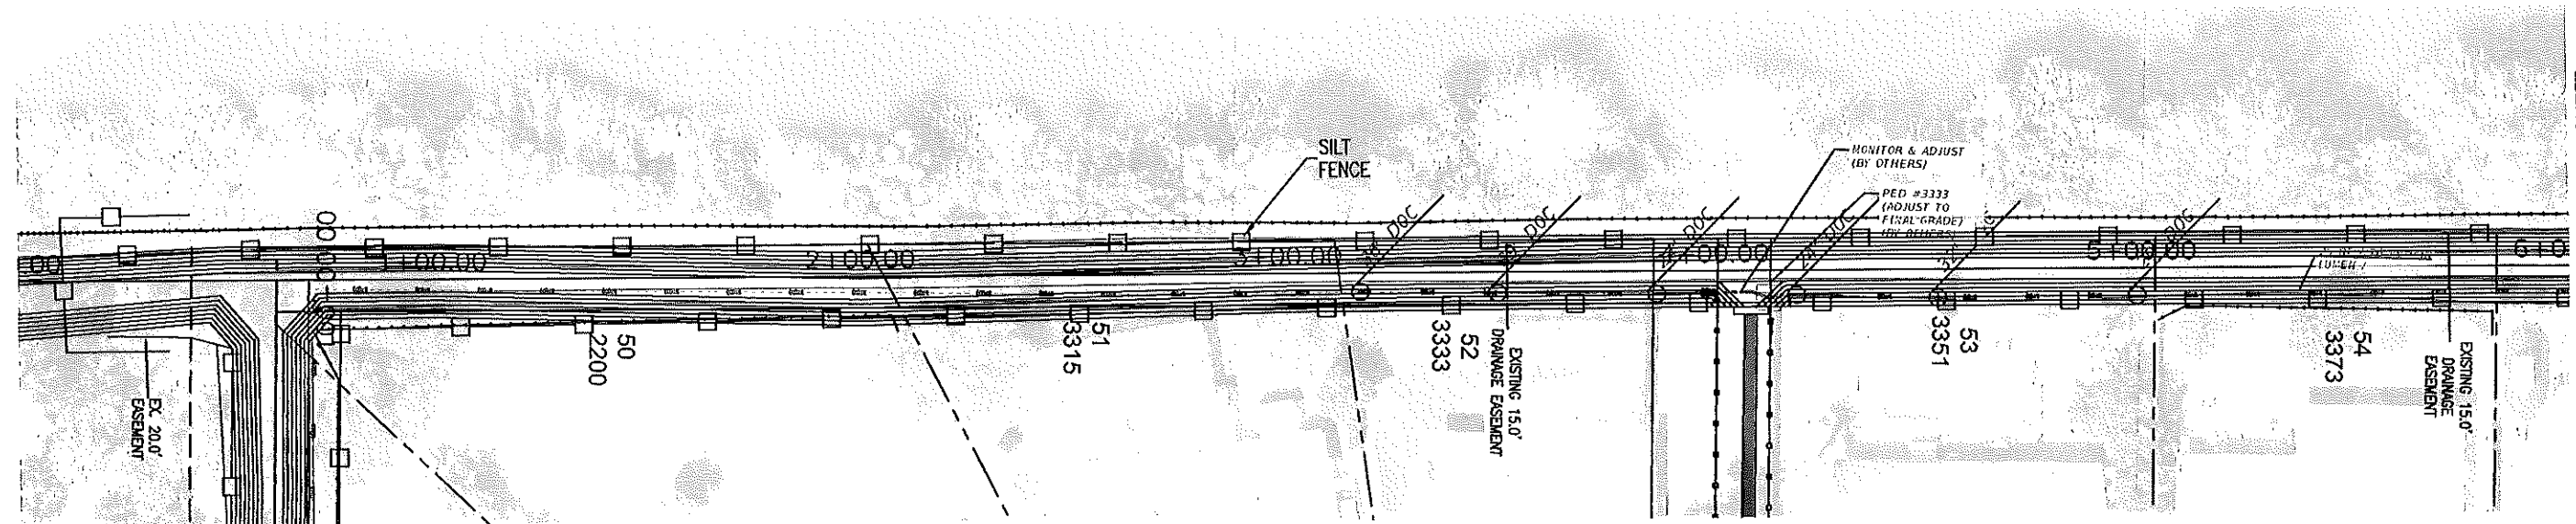


MATCH LINE SEE STATION 6+00.00 SHEET

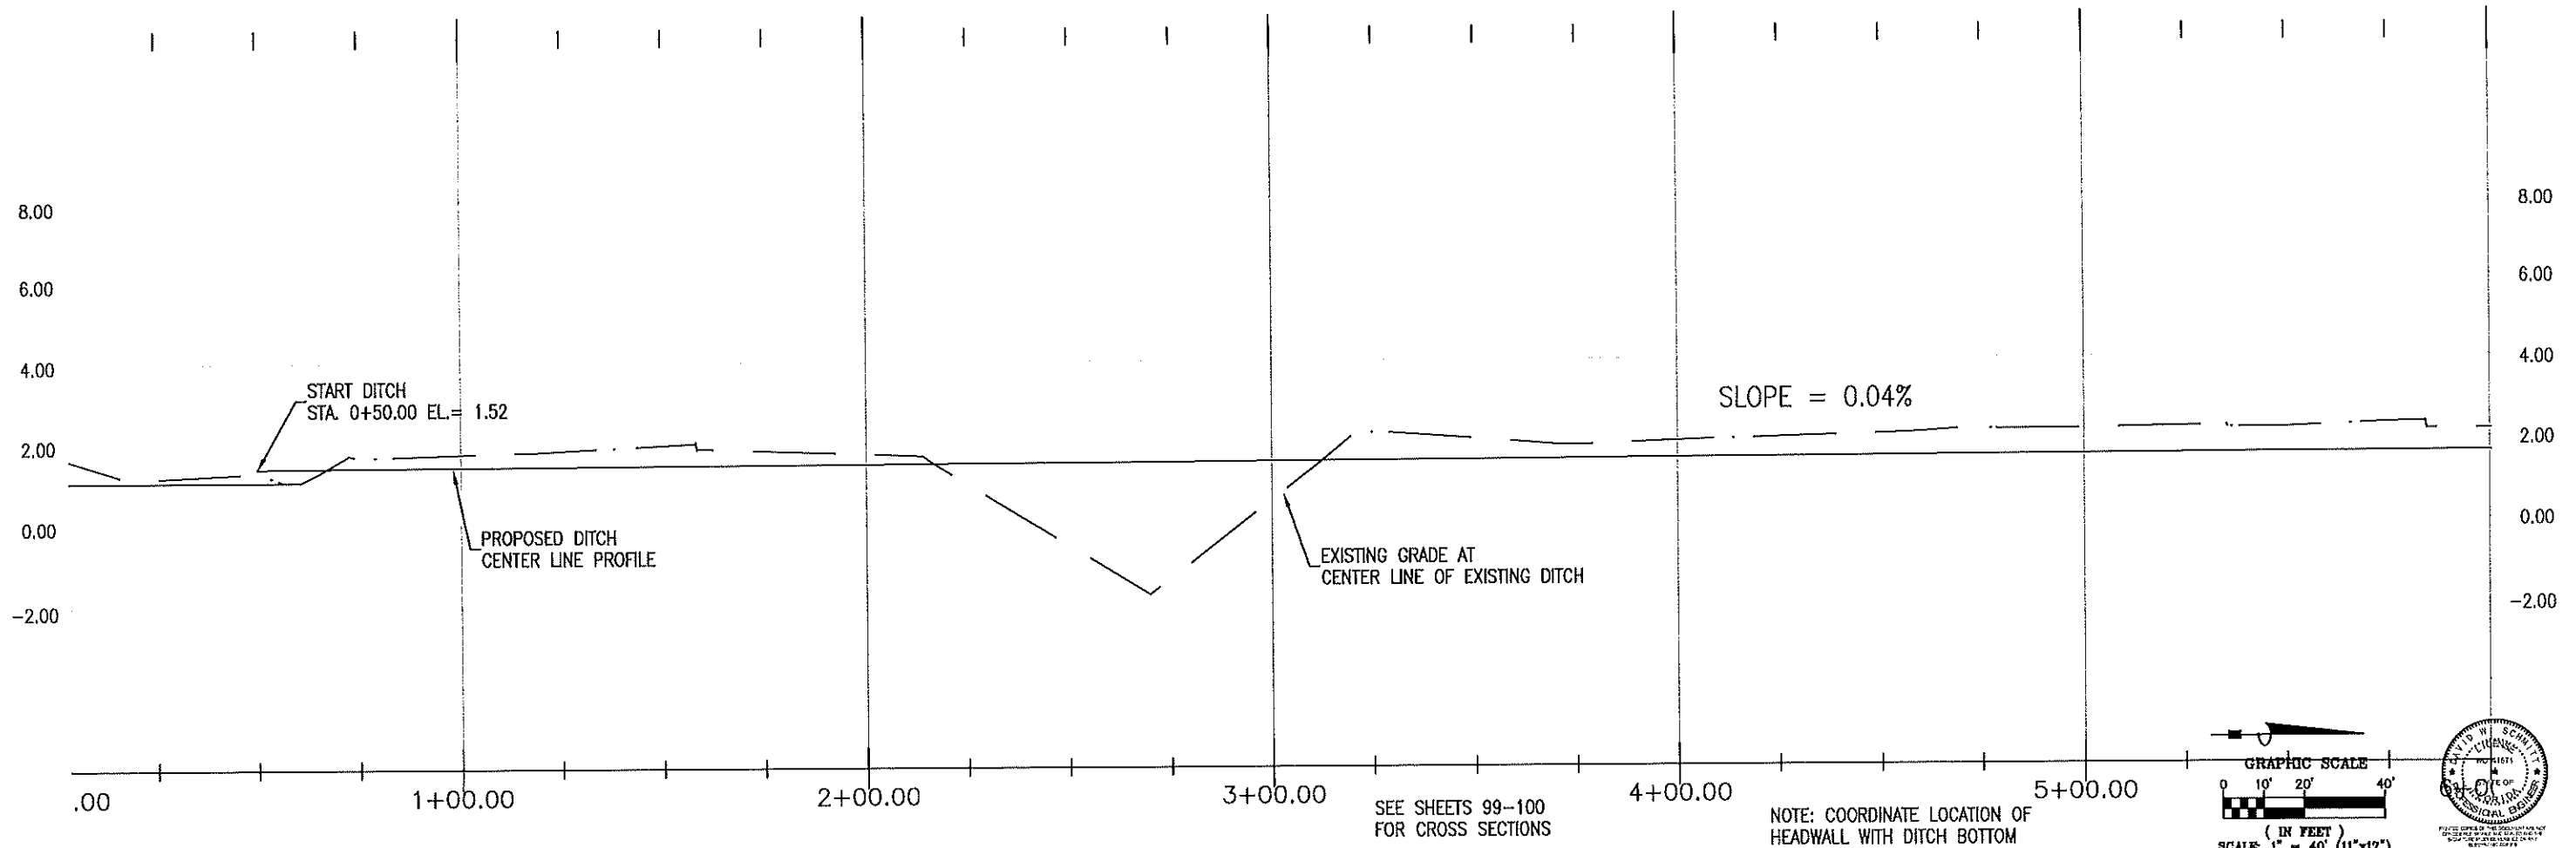

SEE SHEETS 99-100 FOR CROSS SECTIONS

NOTE: COORDINATE LOCATION OF HEADWALL WITH DITCH BOTTOM

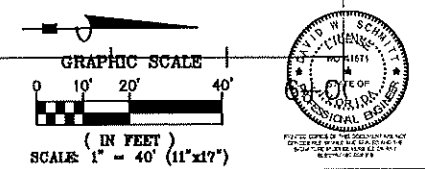

REV.	DESCRIPTION	DATE
1		
2		
3		
4		

Bowman Consulting Group, Ltd.
850 Encore Way
Naples, FL 34110
Phone (239) 254-2000
www.bowmanconsulting.com
© Bowman Consulting Group, Ltd.



Poinciana Village Stormwater Improvements Plan & Profile West Ditch



THESE DRAWINGS ARE NOT APPROVED UNLESS SIGNED AND SEALED BELOW:

DAVID W. SCHMITT, P.E.
FL. LICENSE NO. 41671
06/22/2025

KLP	KLP	DWS
DESIGN	DRAWN	CHKD
SCALE	1" = 40'	


JOB No.	2021-016
DRAWING No.	PLAN SH.
DATE	11/2022
SHEET	77

C:\Users\jagrawa\Documents\Projects\Baltimore Data\1216 topodag 12/12/2004

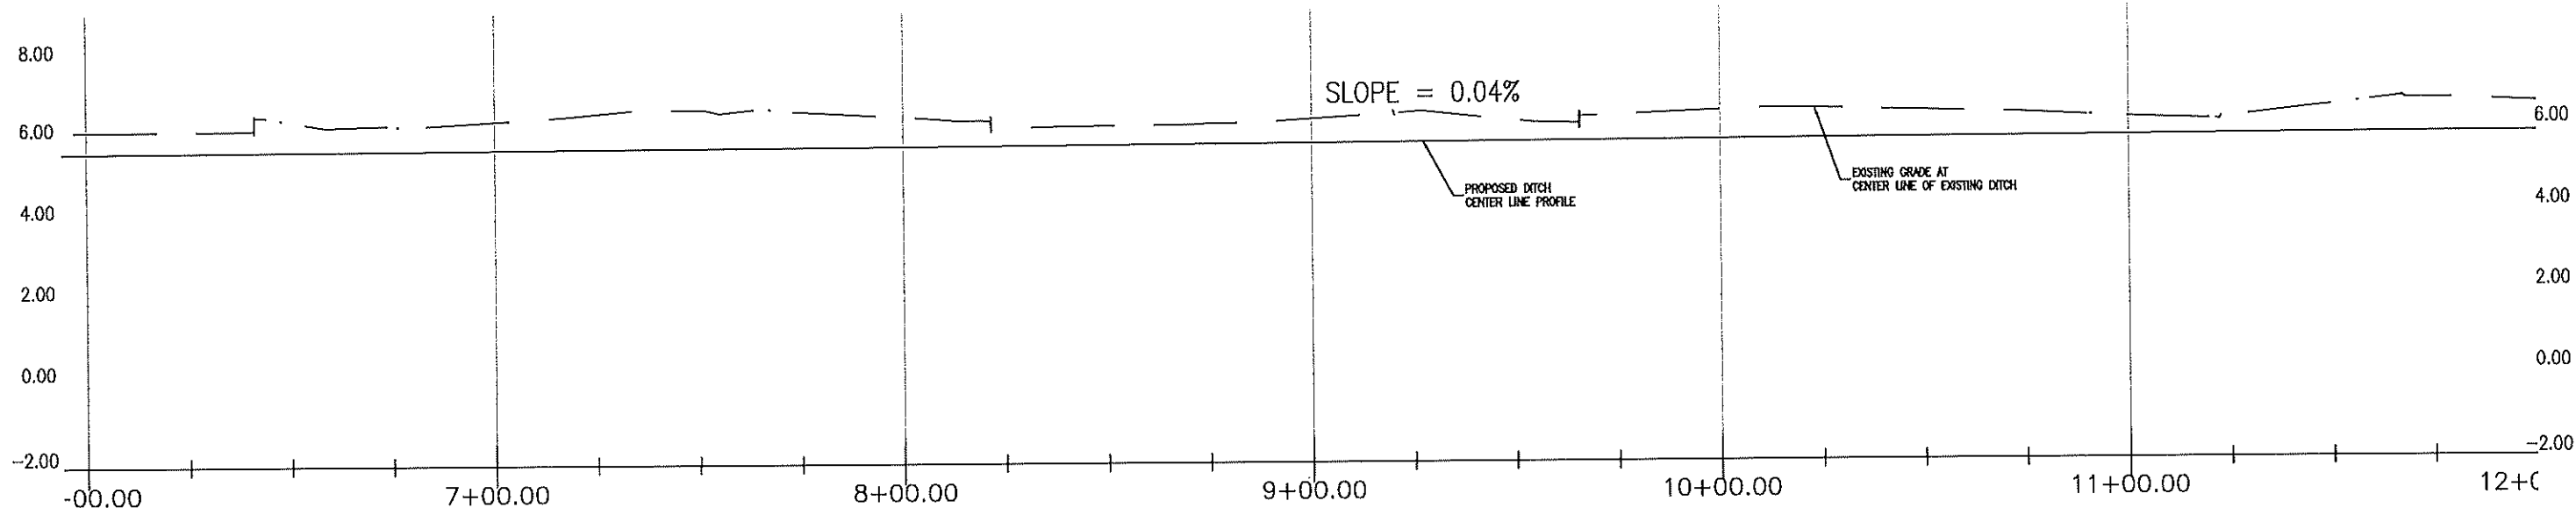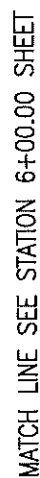

SEE SHEETS 100-102
FOR CROSS SECTIONS

NOTE: COORDINATE LOCATION OF
MITERED END SECTIONS WITH DITCH BOTTOM

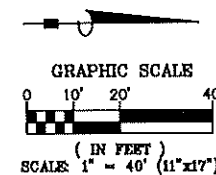

811. KNOW WHAT'S BELOW.
ALWAYS CALL 811
BEFORE YOU DIG.

811: Before You Dig

www.calls.ushline.com



Collier County
TRANSPORTATION
MANAGEMENT SERVICES

△		
△		
△		
△		
△		
REV.	DESCRIPTION	DATE

Bowman Consulting Group, Ltd.
950 Encore Way
Naples, FL 34110
Phone (239) 254-2000
www.bowmanconsulting.com
© Bowman Consulting Group, Ltd.

Bowman

FLORIDA CERTIFICATE OF AUTHORIZATION NUMBER 30462

Poinciana Village Stormwater Improvements Plan & Profile West Ditch

THESE DRAWINGS ARE NOT
APPROVED UNLESS SIGNED
AND SEALED BELOW :


DAVID W. SCHMITT, P.E.
FL. LICENSE NO. 41671
12/02/2024

DESIGN	DRAWN	CHK
--------	-------	-----


SCALE 1" = 40'

S D	JOB No.	2021-016
	DRAWING No.	PLAN SH.
	DATE	11/2022
	SHEET	78

MATCH LINE SEE STATION 12+00.00 SHEET

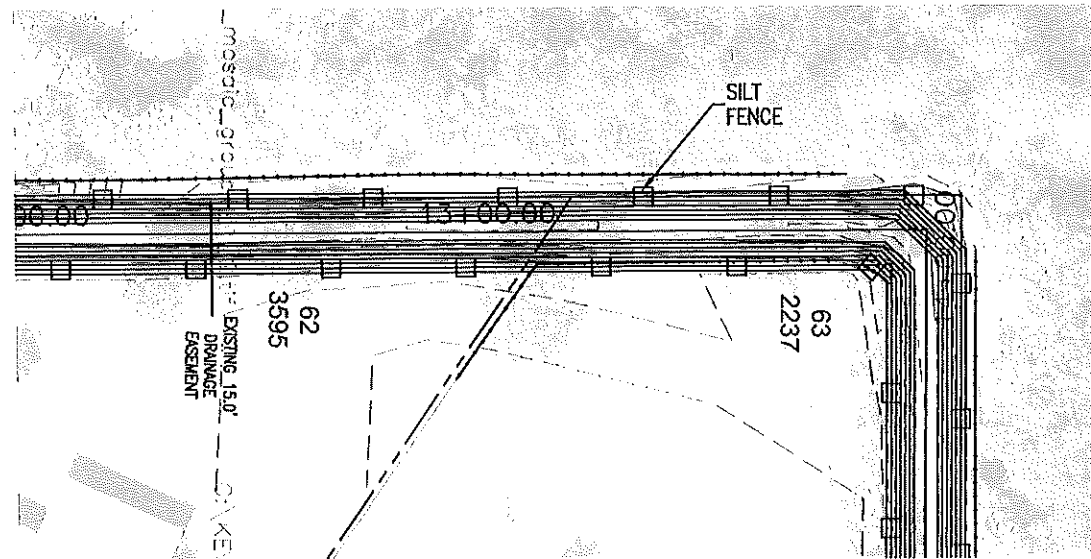


MATCH LINE SEE STATION 14+00.00 SHEET

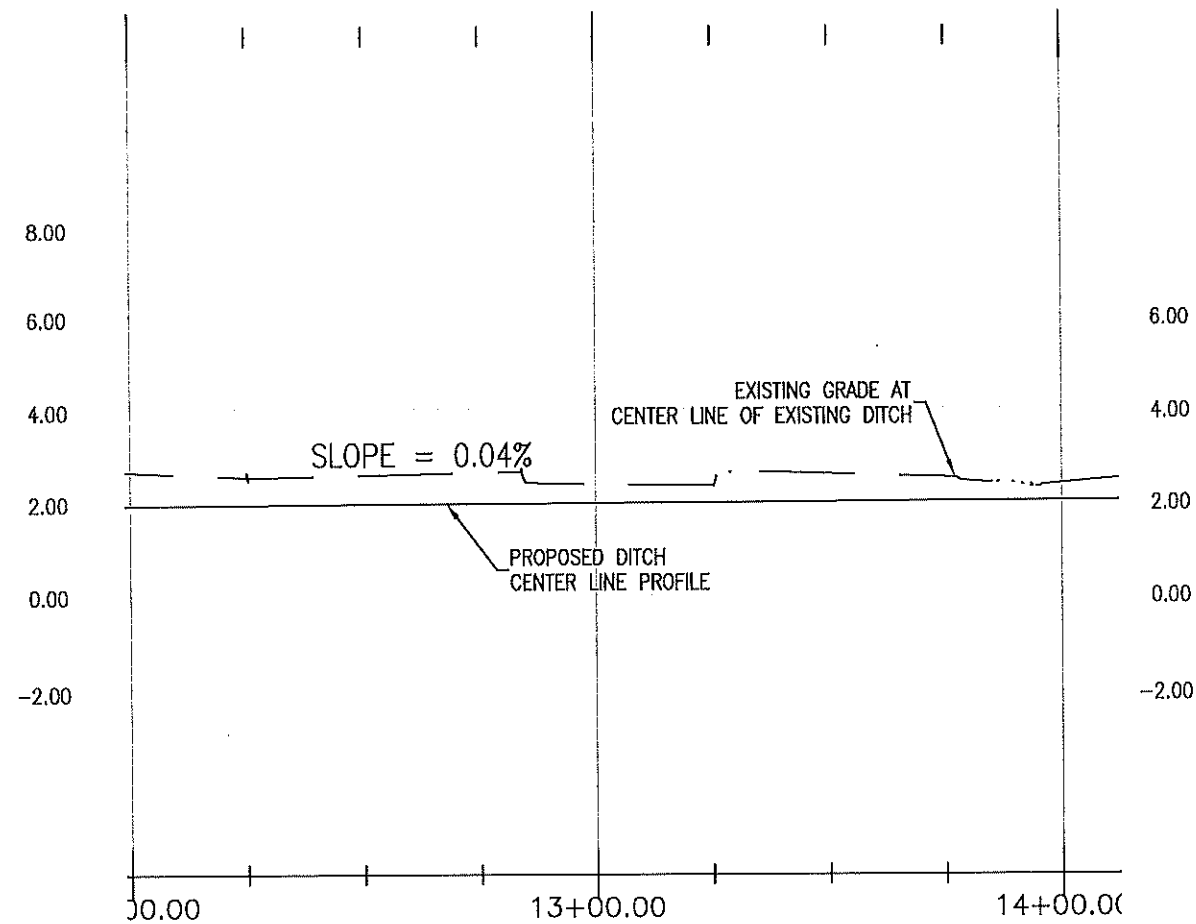

SEE SHEETS 102-103
FOR CROSS SECTIONS

NOTE: COORDINATE LOCATION OF
HEADWALL WITH DITCH BOTTOM

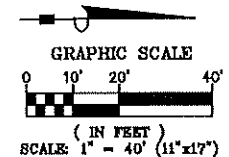

Collier County
TRANSPORTATION
MANAGEMENT SERVICES

REV.	DESCRIPTION	DATE
1		
2		
3		
4		

Bowman Consulting Group, Ltd.
950 Encore Way
Naples, FL 34110
Phone (239) 254-2000
www.bowmanconsulting.com
© Bowman Consulting Group, Ltd.

Bowman
FLORIDA CERTIFICATE OF AUTHORIZATION NUMBER 30462


Poinciana Village
Stormwater Improvements
Plan & Profile West Ditch

THESE DRAWINGS ARE NOT
APPROVED UNLESS SIGNED
AND SEALED BELOW:

DAVID W. SCHMITT, P.E.
FL. LICENSE NO. 41671
08/22/2025

KLP	KLP	DWS
DESIGN	DRAWN	CHKD
SCALE	1" = 40'	

JOB No.	2021-016
DRAWING No.	PLAN SH.
DATE	11/2022
SHEET	79

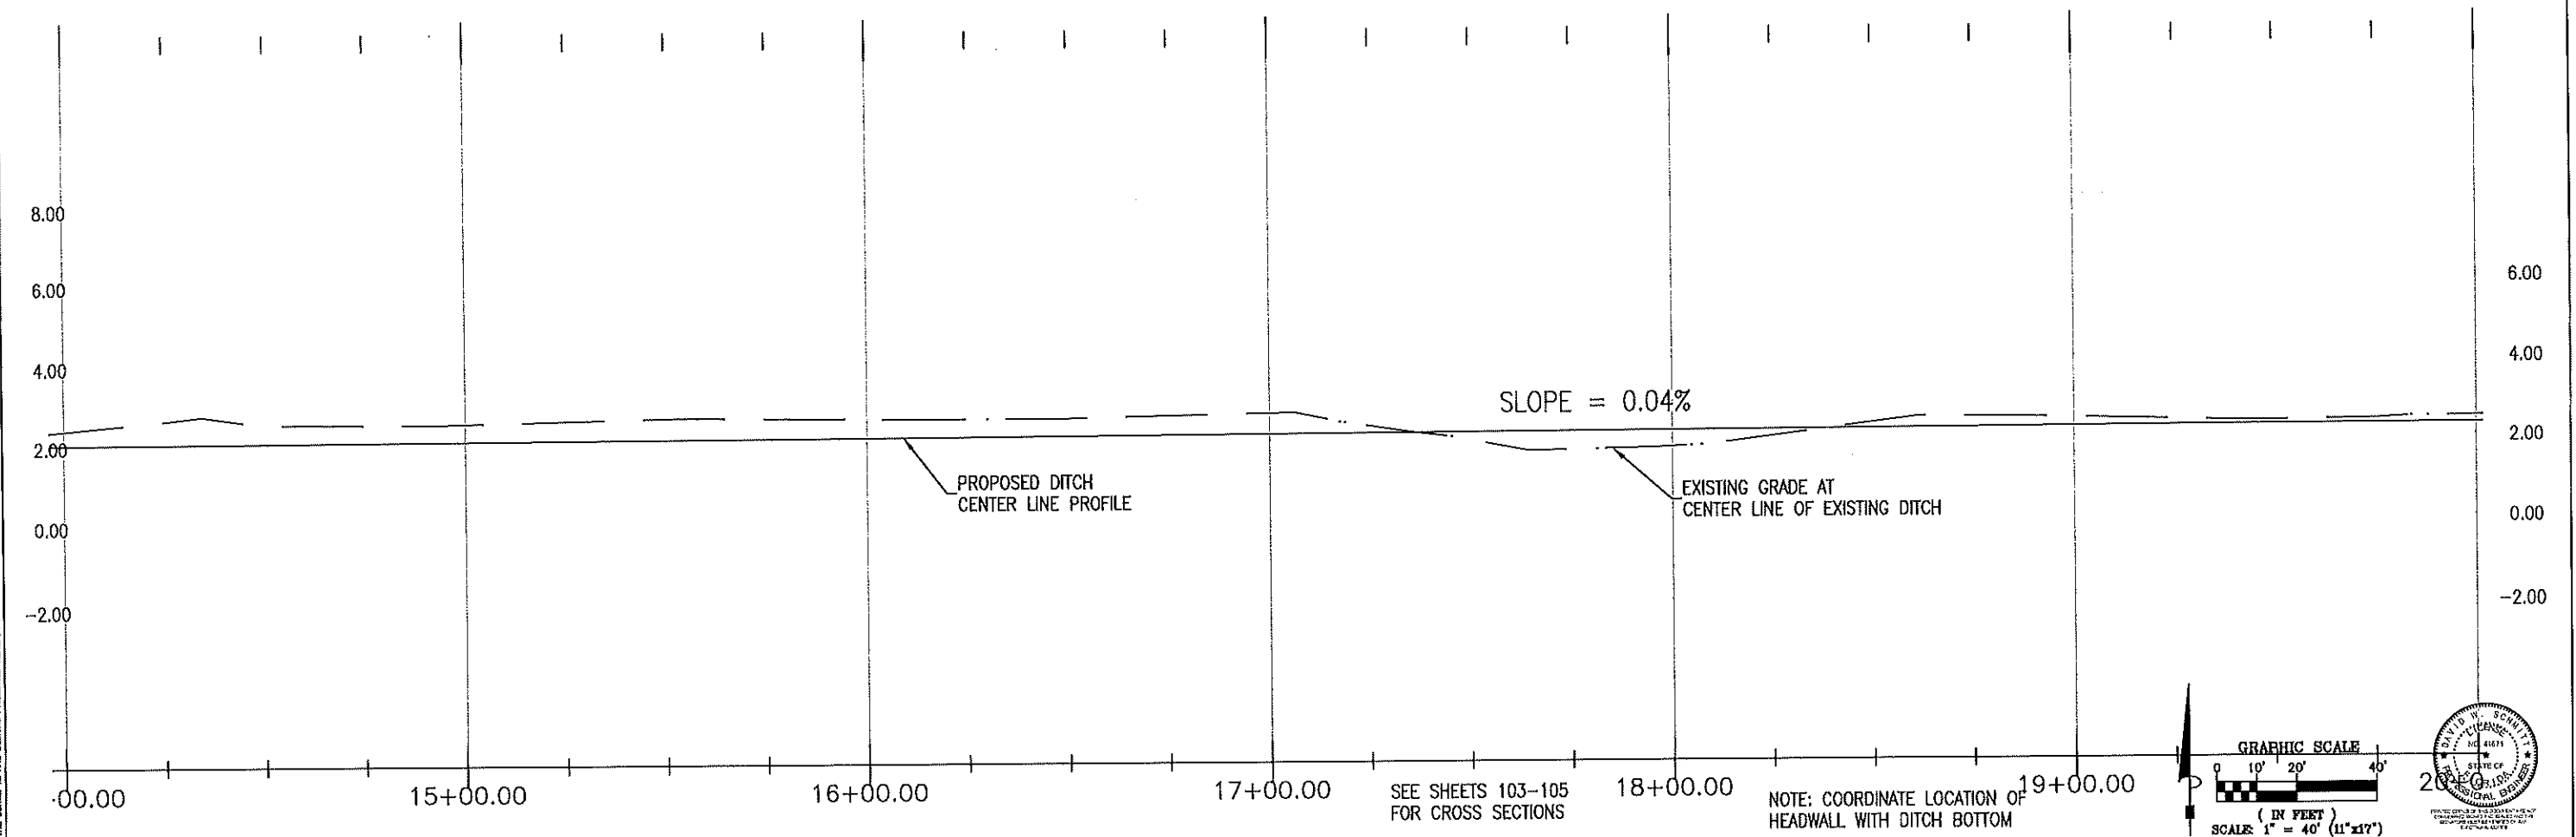

Collier County
TRANSPORTATION
MANAGEMENT SERVICES

△		
△		
△		
△		
△		
REV.	DESCRIPTION	DATE

Bowman Consulting Group, Ltd.
950 Encore Way
Naples, FL 34110
Phone (239) 254-2000
www.bowmanconsulting.com
©Bowman Consulting Group, Ltd.

Bowman

FLORIDA CERTIFICATE OF AUTHORIZATION NUMBER 30462

Poinciana Village Stormwater Improvements Plan & Profile North Ditch



THESE DRAWINGS ARE NOT
APPROVED UNLESS SIGNED
AND SEALED BELOW :

DAVID W. SCHMITT, P.E.
FL. LICENSE NO. 41671
08/22/2025

KLP	KLP	DWS
DESIGN	DRAWN	CHK
SCALE 1" = 40'		

JOB No.	2021-016
DRAWING No.	PLAN SH.
DATE	11/2022
SHEET	80

CAD file name: C:\Users\jbowman\Documents\Projects\2021\2021-016\2021-016.dwg 6/22/2022
THIS DOCUMENT, TOGETHER WITH THE CONCEPTS AND DESIGNS PRESENTED HEREIN, IS AN INSTRUMENT OF SERVICE, IS ISSUED ONLY FOR THE SPECIFIC PURPOSE AND CLIENT FOR WHICH IT WAS PREPARED. REUSE OF AND IMPROPER RELIANCE ON THIS DOCUMENT WITHOUT WRITTEN AUTHORIZATION AND ADAPTATION BY BOWMAN CONSULTING SHALL BE WITHOUT LIABILITY TO BOWMAN CONSULTING.

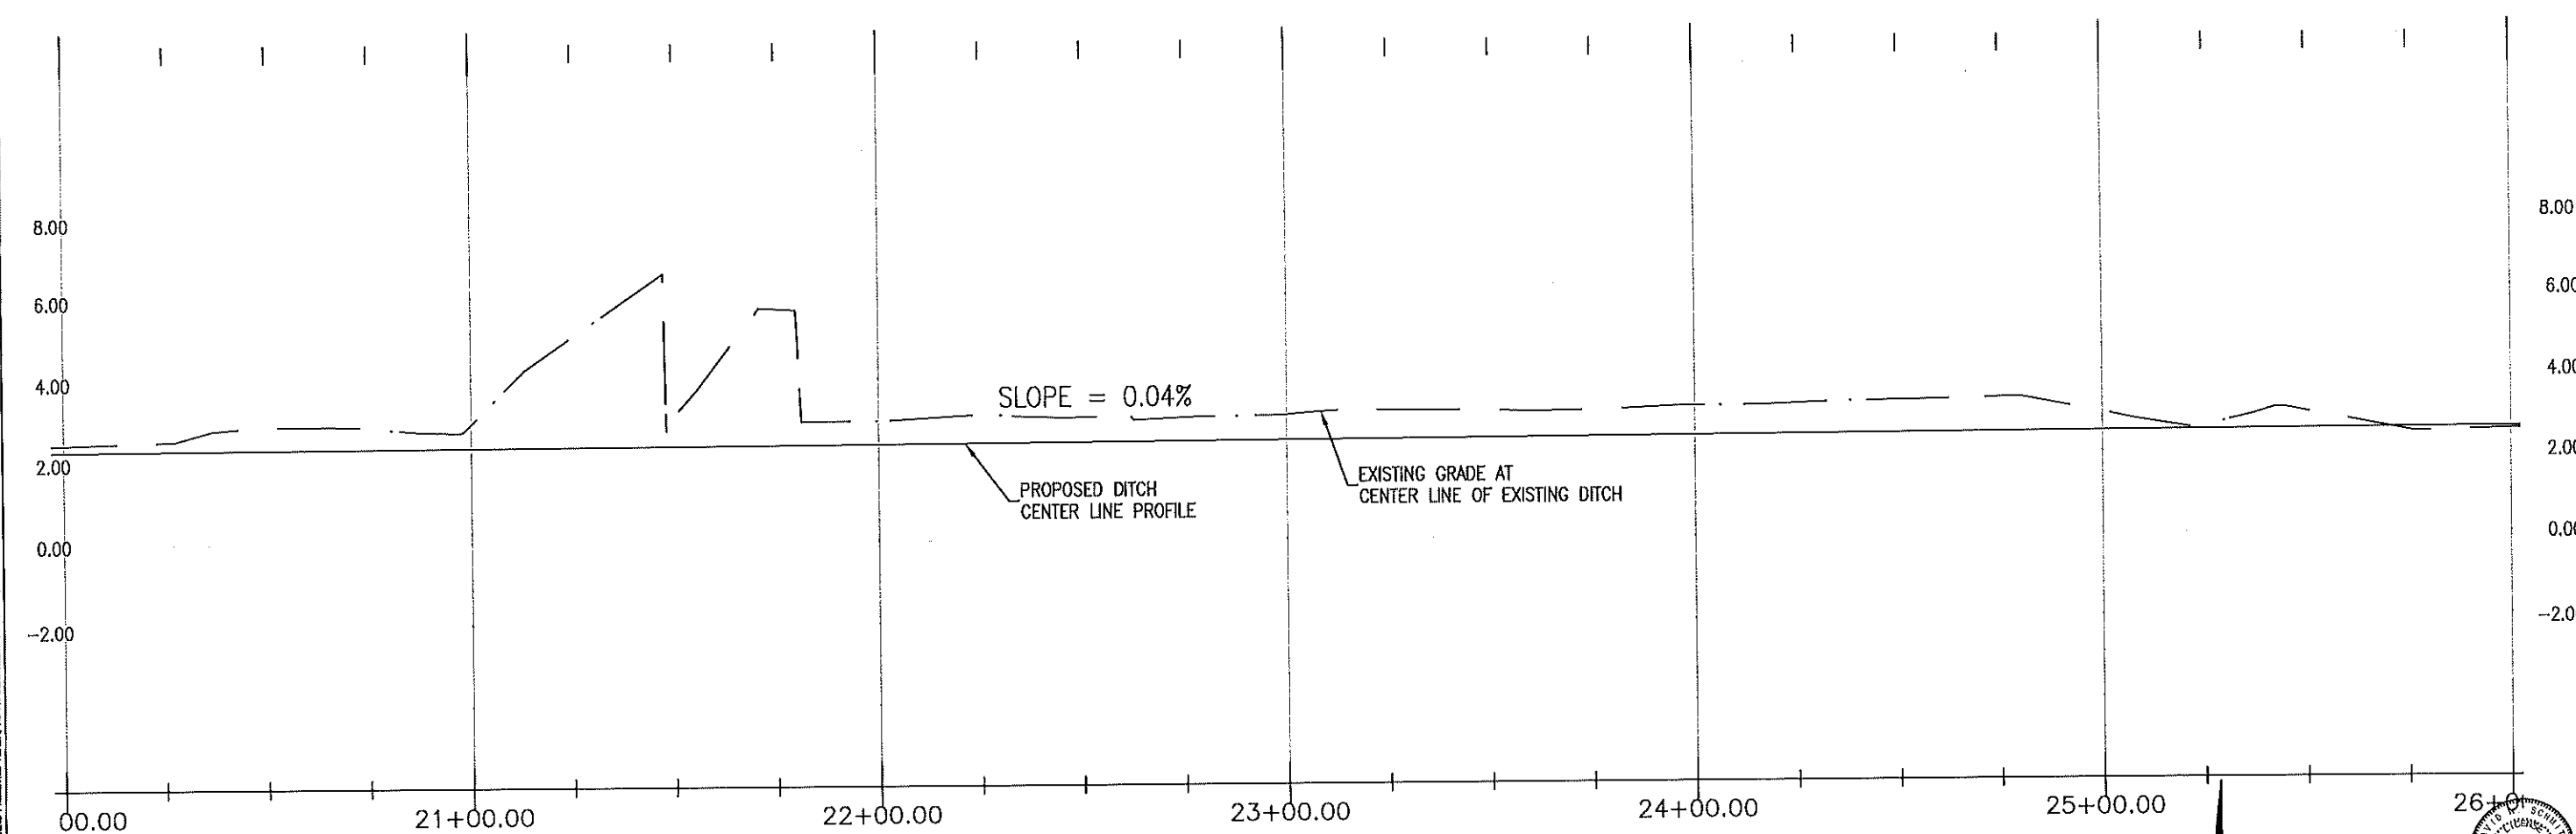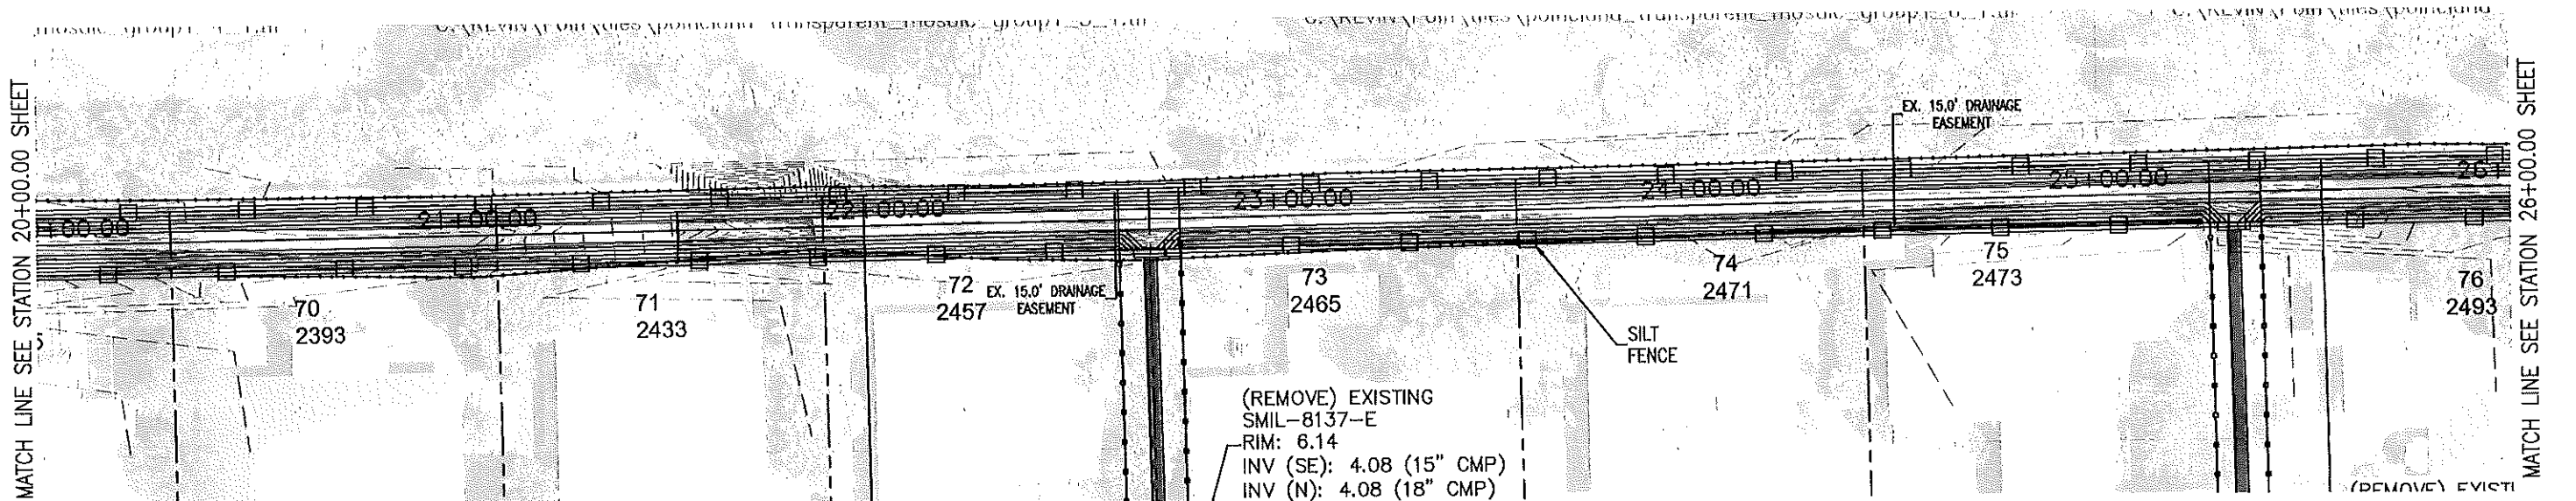

SEE SHEETS 105-107
FOR CROSS SECTIONS

NOTE: COORDINATE LOCATION OF
HEADWALL WITH DITCH BOTTOM

GRAPHIC SCALE
0 10' 20' 40'
(IN FEET)
SCALE: 1" = 40' (11"x17")

DAVID W. SCHMITT, P.E.
FL. LICENSE NO. 41671
08/22/2025



STATE OF FLORIDA
PROFESSIONAL ENGINEER

		<table border="1"><thead><tr><th>REV.</th><th>DESCRIPTION</th><th>DATE</th></tr></thead><tbody><tr><td> </td><td> </td><td> </td></tr><tr><td> </td><td> </td><td> </td></tr><tr><td> </td><td> </td><td> </td></tr></tbody></table>	REV.	DESCRIPTION	DATE										<table border="1"><tr><td colspan="2">Bowman Consulting Group, Ltd.</td></tr><tr><td>950 Encore Way</td><td> </td></tr><tr><td>Naples, FL 34110</td><td> </td></tr><tr><td>Phone (239) 254-2000</td><td> </td></tr><tr><td colspan="2">www.bowmanconsulting.com</td></tr><tr><td colspan="2">© Bowman Consulting Group, Ltd.</td></tr></table>	Bowman Consulting Group, Ltd.		950 Encore Way		Naples, FL 34110		Phone (239) 254-2000		www.bowmanconsulting.com		© Bowman Consulting Group, Ltd.			Poinciana Village Stormwater Improvements Plan & Profile North Ditch	<table border="1"><tr><td>DESIGN</td><td>KLP</td><td>KLP</td><td>DWS</td></tr><tr><td>DRAWN</td><td>KLP</td><td>DWS</td><td>CHKD</td></tr><tr><td>SCALE</td><td colspan="3">1" = 40'</td></tr></table>	DESIGN	KLP	KLP	DWS	DRAWN	KLP	DWS	CHKD	SCALE	1" = 40'			<table border="1"><tr><td>JOB No.</td><td>2021-016</td></tr><tr><td>DRAWING No.</td><td>PLAN SH.</td></tr><tr><td>DATE</td><td>11/2022</td></tr><tr><td>SHEET</td><td>81</td></tr></table>	JOB No.	2021-016	DRAWING No.	PLAN SH.	DATE	11/2022	SHEET	81
			REV.	DESCRIPTION	DATE	
Bowman Consulting Group, Ltd.	
950 Encore Way	
Naples, FL 34110	
Phone (239) 254-2000	
www.bowmanconsulting.com	
© Bowman Consulting Group, Ltd.	
DESIGN	KLP	KLP	DWS	
DRAWN	KLP	DWS	CHKD	
SCALE	1" = 40'	
JOB No.	2021-016	
DRAWING No.	PLAN SH.	
DATE	11/2022	
SHEET	81	
THESE DRAWINGS ARE NOT APPROVED UNLESS SIGNED AND SEALED BELOW:	
DAVID W. SCHMITT, P.E. FL. LICENSE NO. 41671 08/22/2025	
SCALE 1" = 40'	

THIS DOCUMENT, TOGETHER WITH THE CONCEPTS AND DESIGN PRESENTED HEREIN, IS AN INSTRUMENT OF SERVICE, IS INTENDED ONLY FOR THE SPECIFIC PURPOSE AND CLIENT FOR WHICH IT WAS PREPARED. REUSE OF AND IMPROVED RELIANCE ON THIS DOCUMENT WITHOUT WRITTEN AUTHORIZATION AND ADAPTATION BY BOWMAN CONSULTING SHALL BE WITHOUT LIABILITY TO BOWMAN CONSULTING.


MATCH LINE SEE STATION 26+00.00 SHEET

MATCH LINE SEE STATION 32+00.00 SHEET

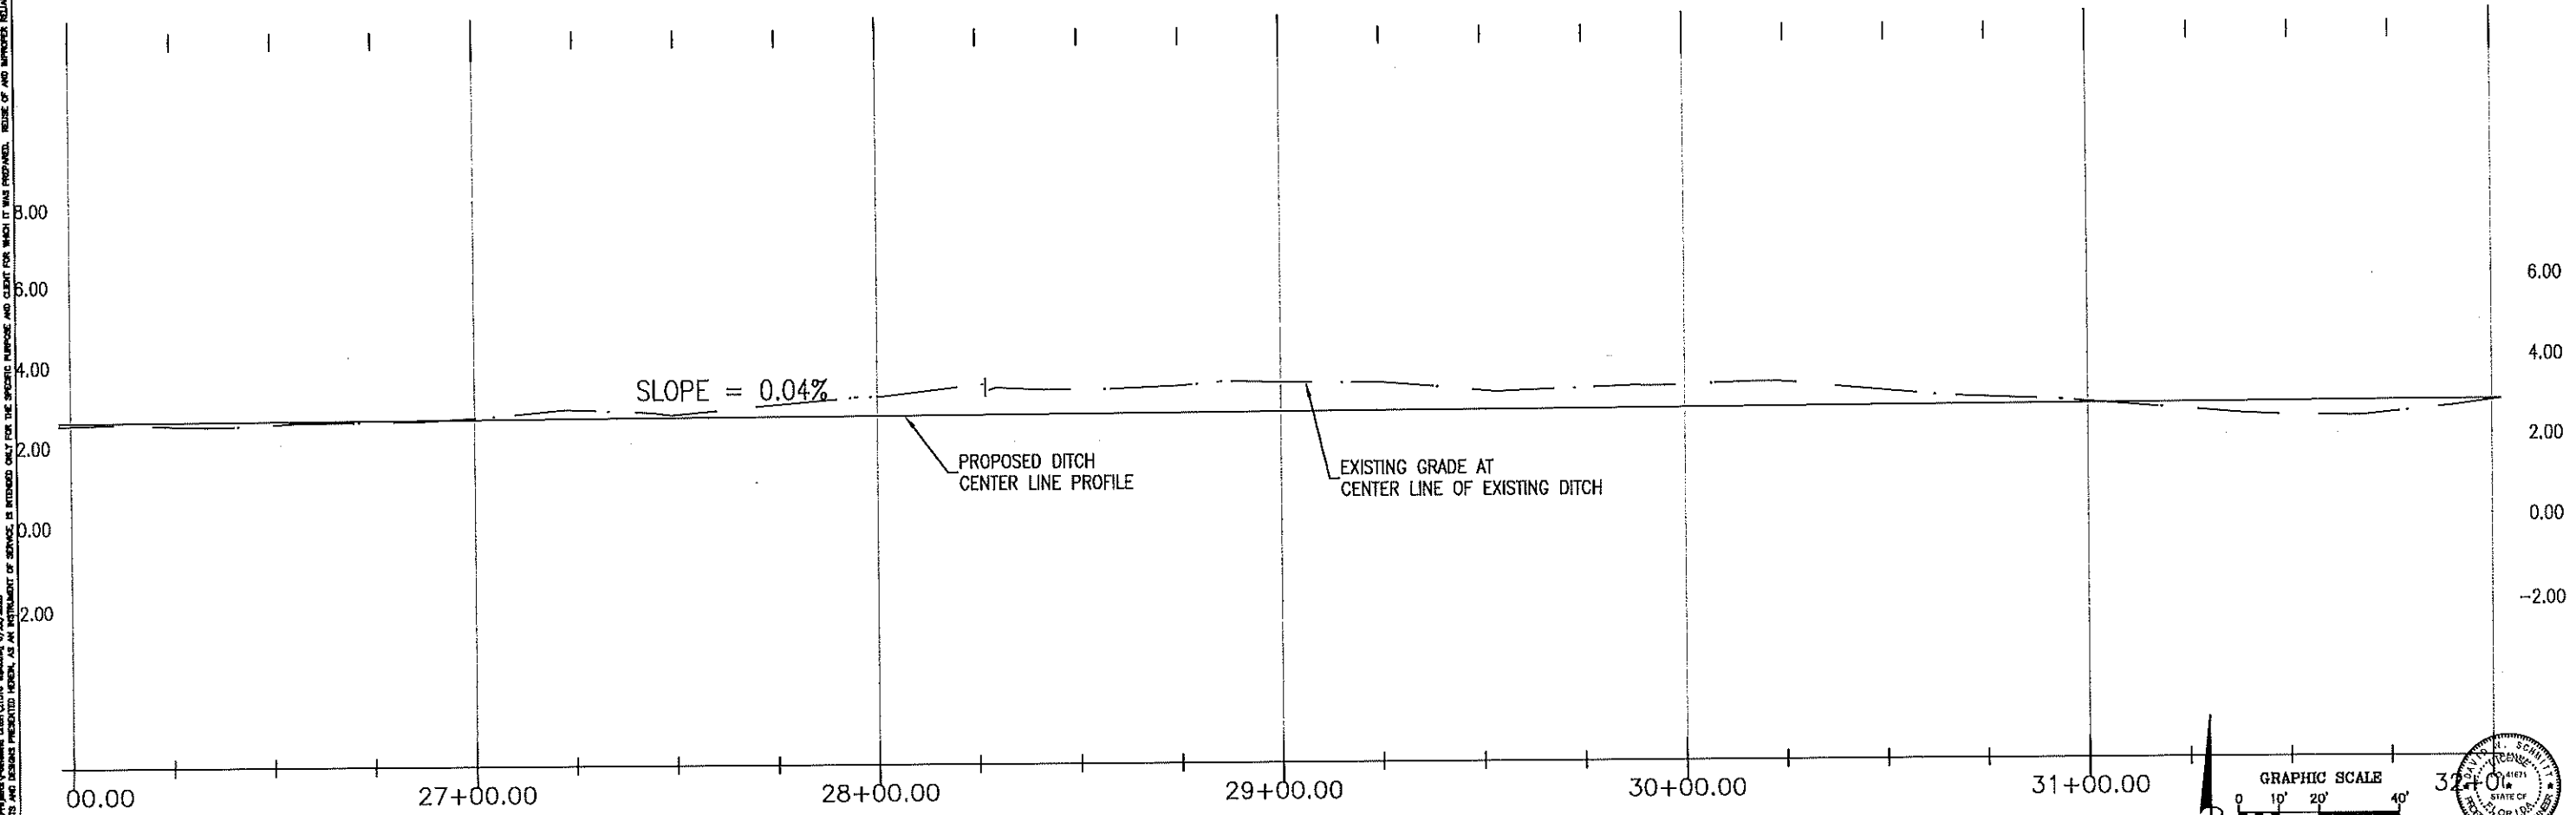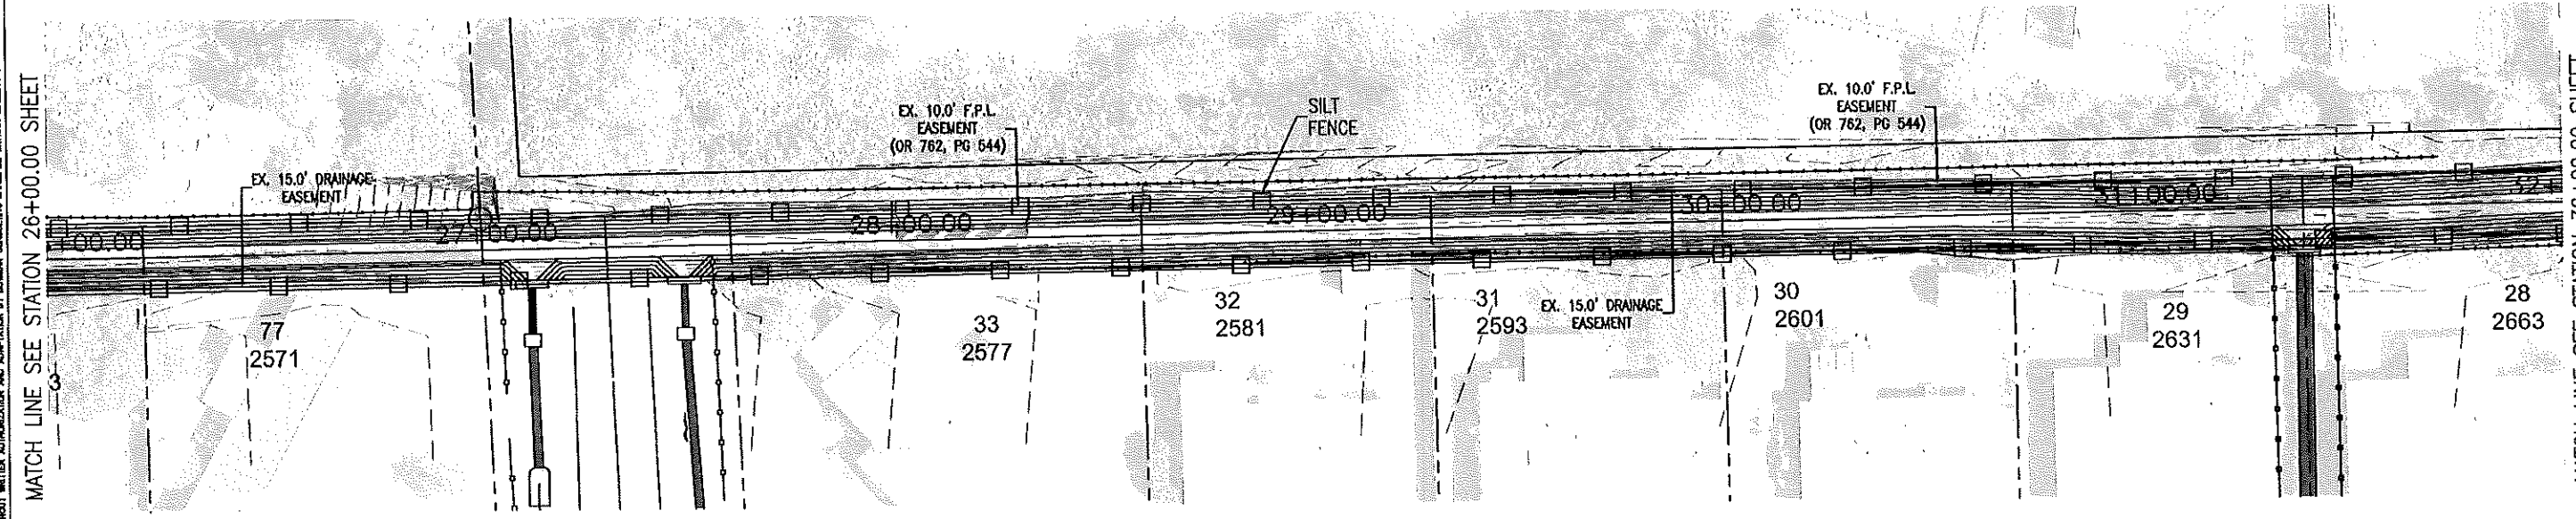

SEE SHEETS 107-109 FOR CROSS SECTIONS

NOTE: COORDINATE LOCATION OF HEADWALL WITH DITCH BOTTOM

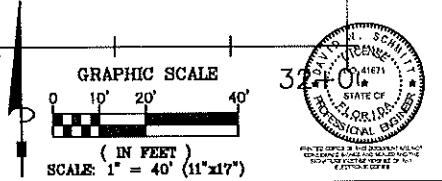

Collier County
TRANSPORTATION
MANAGEMENT SERVICES

REV.	DESCRIPTION	DATE
1		
2		
3		
4		



Bowman Consulting Group, Ltd.
950 Encore Way
Naples, FL 34110
Phone (239) 254-2000
www.bowmanconsulting.com
© Bowman Consulting Group, Ltd.

Bowman
FLORIDA CERTIFICATE OF AUTHORIZATION NUMBER 30462

Poinciana Village
Stormwater Improvements
Plan & Profile North Ditch



THESE DRAWINGS ARE NOT APPROVED UNLESS SIGNED AND SEALED BELOW:			JOB No.	2021-016
DESIGN	DRAWN	CHKD	DRAWING No.	PLAN SH.
DAVID W. SCHMITT, P.E. FL. LICENSE NO. 41671 06/22/2025			DATE	11/2022
SCALE	1" = 40'		SHEET	82

THIS DOCUMENT, TOGETHER WITH THE CONCEPTS AND DESIGN PRESENTED HEREIN, IS AN INSTRUMENT OF SERVICE, IS ISSUED ONLY FOR THE SPECIFIC PURPOSE AND CLIENT FOR WHICH IT WAS PREPARED. NOISE OF AND IMPROPER RELIANCE ON THIS DOCUMENT WITHOUT WRITTEN AUTHORIZATION AND ADAPTATION BY BOWMAN CONSULTING SHALL BE WITHOUT LIABILITY TO BOWMAN CONSULTING.

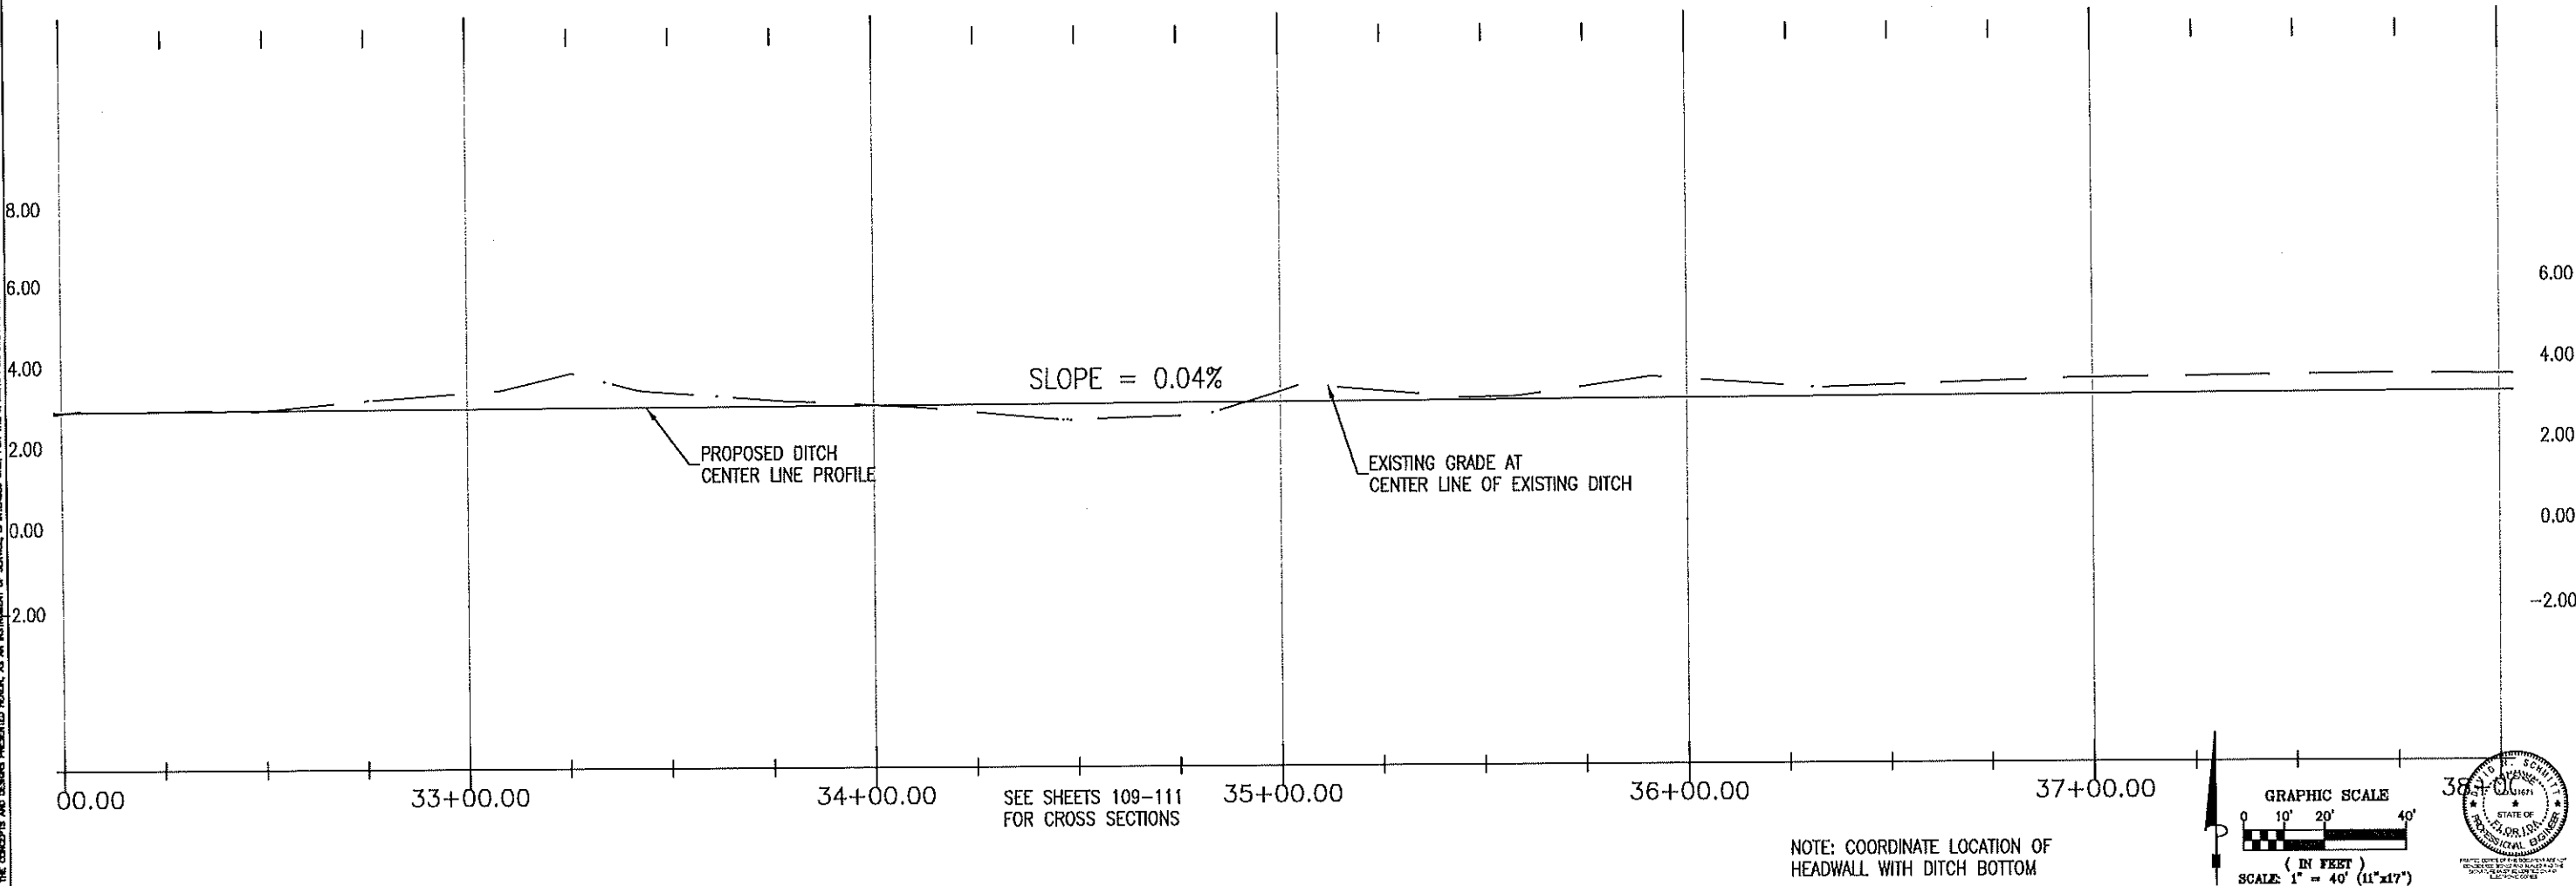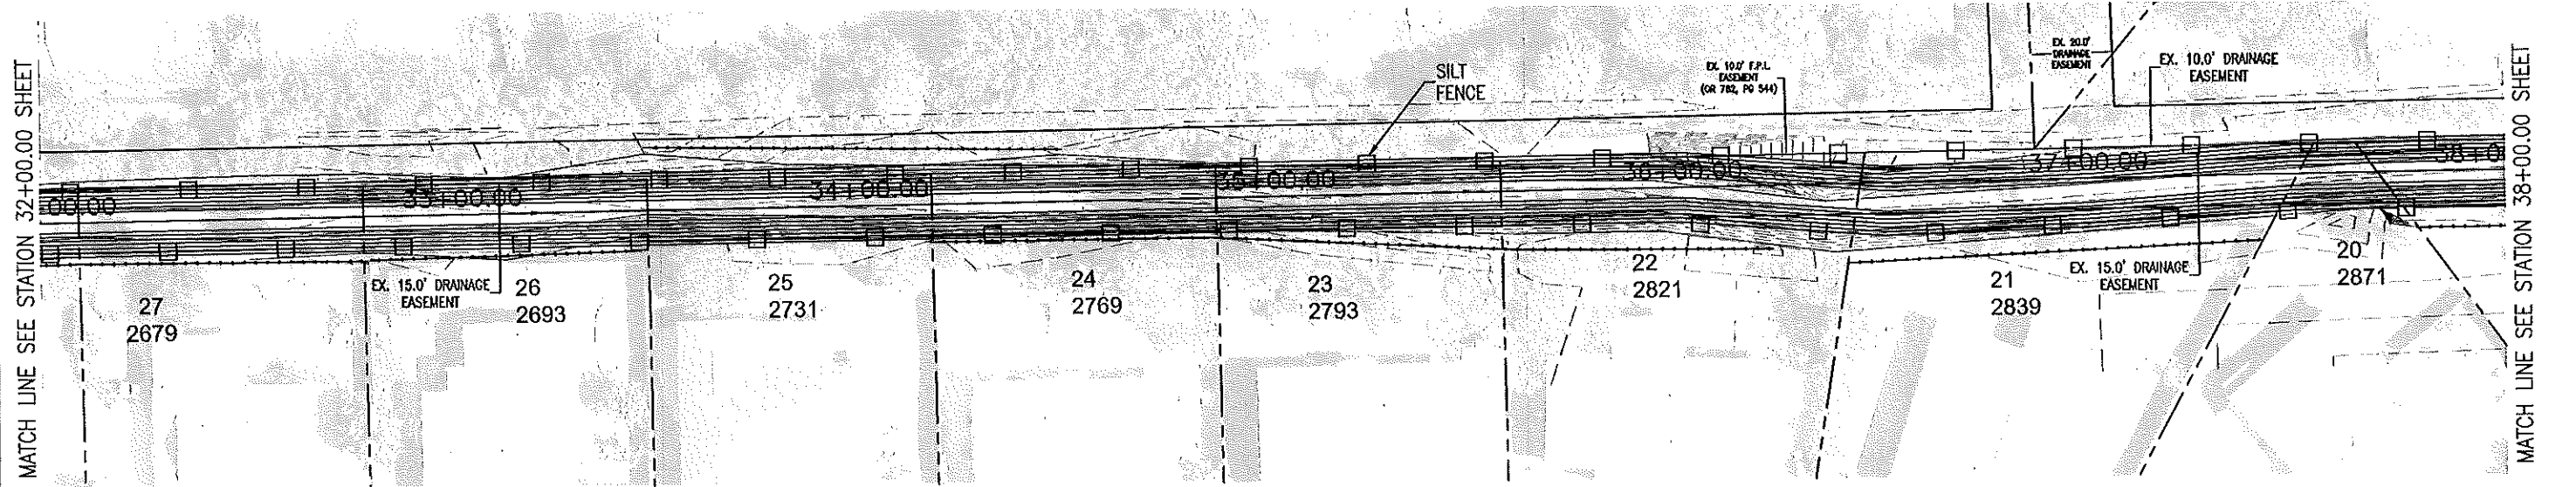

 KNOW WHAT'S BELOW ALWAYS CALL 811 BEFORE YOU DIG FL. REG. STATE ENGINEER www.811fla.com	 Collier County TRANSPORTATION MANAGEMENT SERVICES	<table border="1"><thead><tr><th>REV.</th><th>DESCRIPTION</th><th>DATE</th></tr></thead><tbody><tr><td> </td><td> </td><td> </td></tr><tr><td> </td><td> </td><td> </td></tr><tr><td> </td><td> </td><td> </td></tr><tr><td> </td><td> </td><td> </td></tr></tbody></table>	REV.	DESCRIPTION	DATE													<table border="1"><tr><td colspan="2">Bowman Consulting Group, Ltd.</td></tr><tr><td>950 Encore Way</td><td> </td></tr><tr><td>Naples, FL 34110</td><td> </td></tr><tr><td>Phone (239) 254-2000</td><td> </td></tr><tr><td>www.bowmanconsulting.com</td><td> </td></tr><tr><td colspan="2">© Bowman Consulting Group, Ltd.</td></tr></table>	Bowman Consulting Group, Ltd.		950 Encore Way		Naples, FL 34110		Phone (239) 254-2000		www.bowmanconsulting.com		© Bowman Consulting Group, Ltd.		 FLORIDA CERTIFICATE OF AUTHORIZATION NUMBER 30482	Poinciana Village Stormwater Improvements Plan & Profile North Ditch	THESE DRAWINGS ARE NOT APPROVED UNLESS SIGNED AND SCALED BELOW:	KLP DESIGN	KLP DRAWN	DWS CHKD	JOB No. 2021-018 DRAWING No. PLAN SH. DATE 11/2022
			REV.	DESCRIPTION	DATE																																
Bowman Consulting Group, Ltd.																																					
950 Encore Way																																					
Naples, FL 34110																																					
Phone (239) 254-2000																																					
www.bowmanconsulting.com																																					
© Bowman Consulting Group, Ltd.																																					
DAVID W. SCHMITT, P.E. FL. LICENSE NO. 41671 06/22/2025	SCALE 1" = 40'	SHEET 83																																			

THIS DOCUMENT, TOGETHER WITH THE CONCEPTS AND DESIGN PRESENTED HEREIN, IS AN INSTRUMENT OF SERVICE. IT IS INTENDED ONLY FOR THE SPECIFIC PURPOSE AND CLIENT FOR WHICH IT WAS PREPARED. REUSE OF AND IMPROPER RELIANCE ON THIS DOCUMENT WITHOUT WRITTEN AUTHORIZATION AND ADAPTATION BY BOWMAN CONSULTING SHALL BE WITHOUT LIABILITY TO BOWMAN CONSULTING.

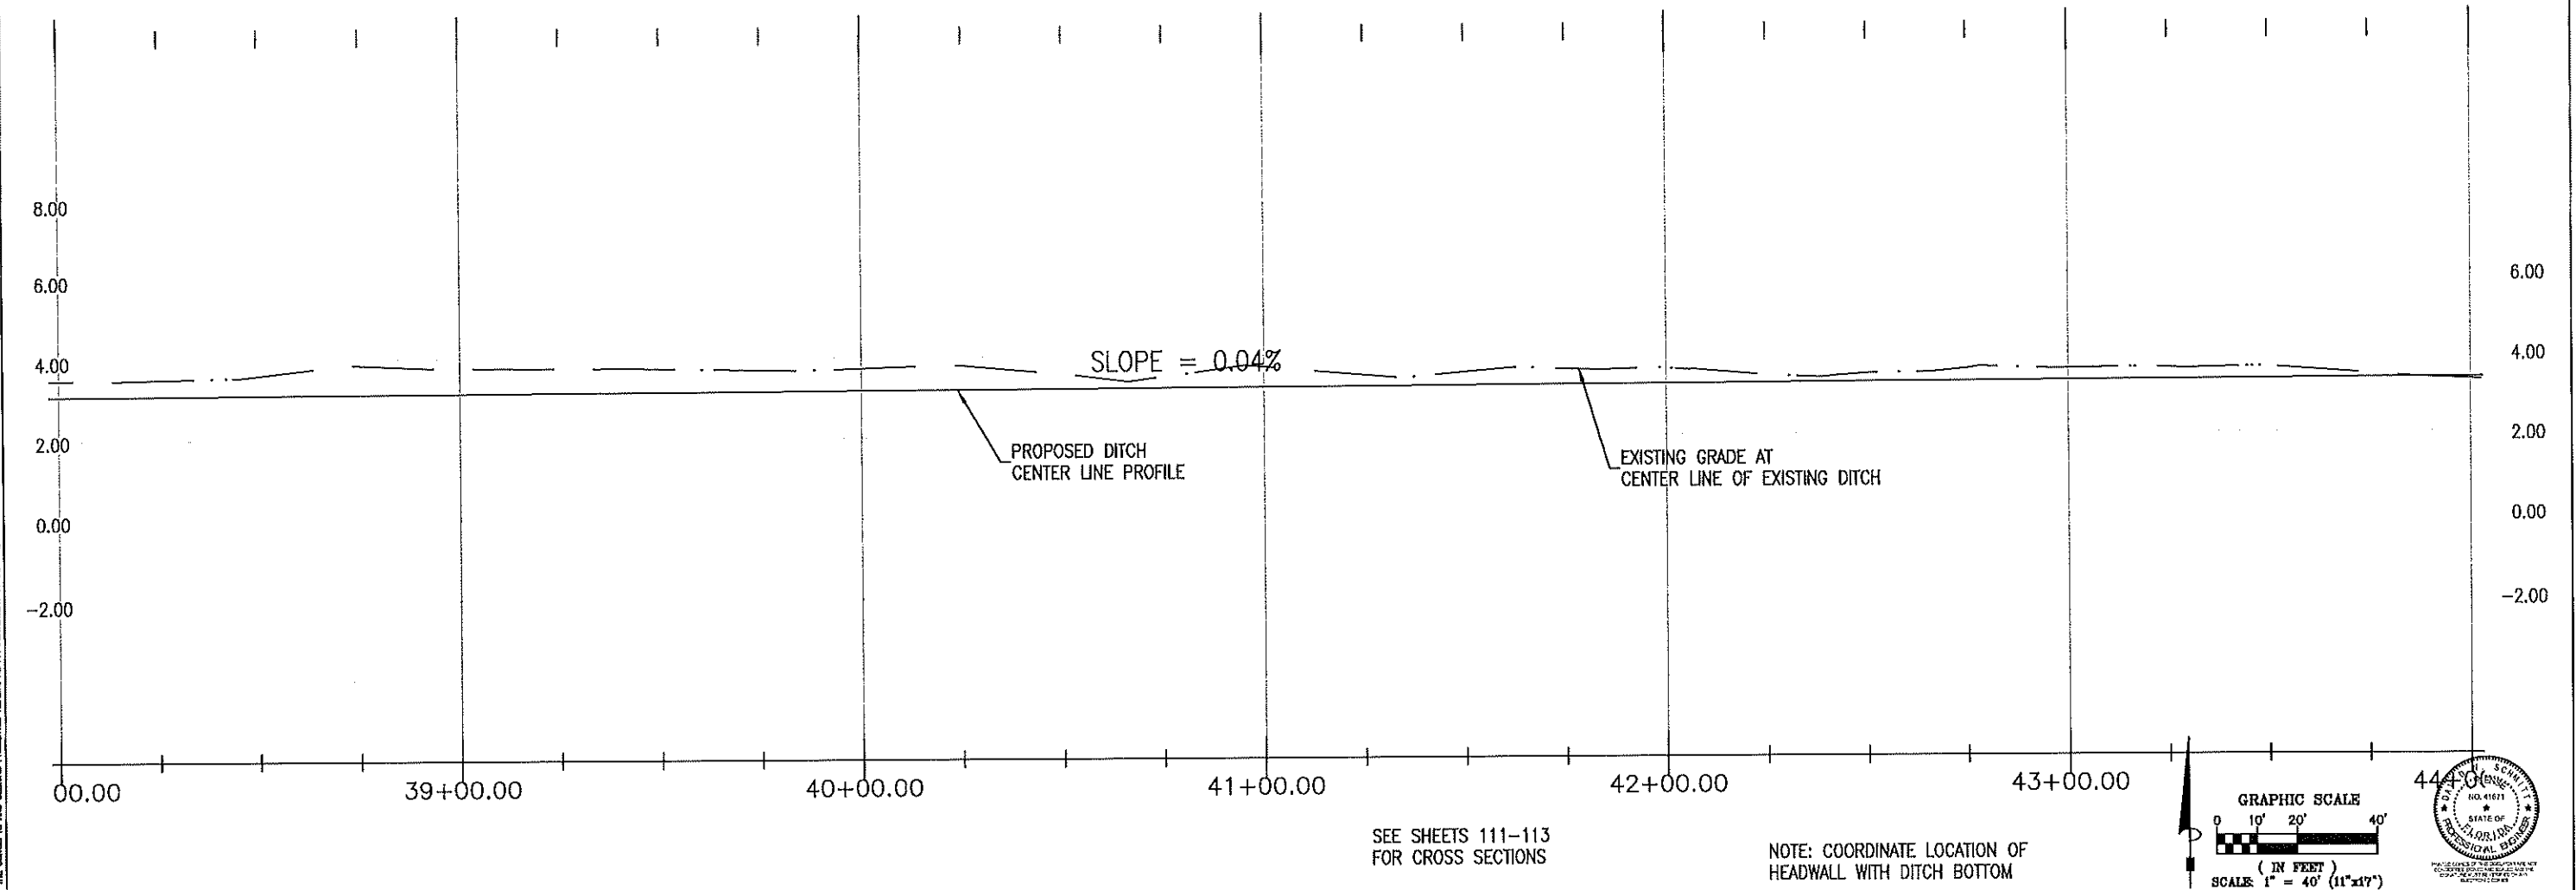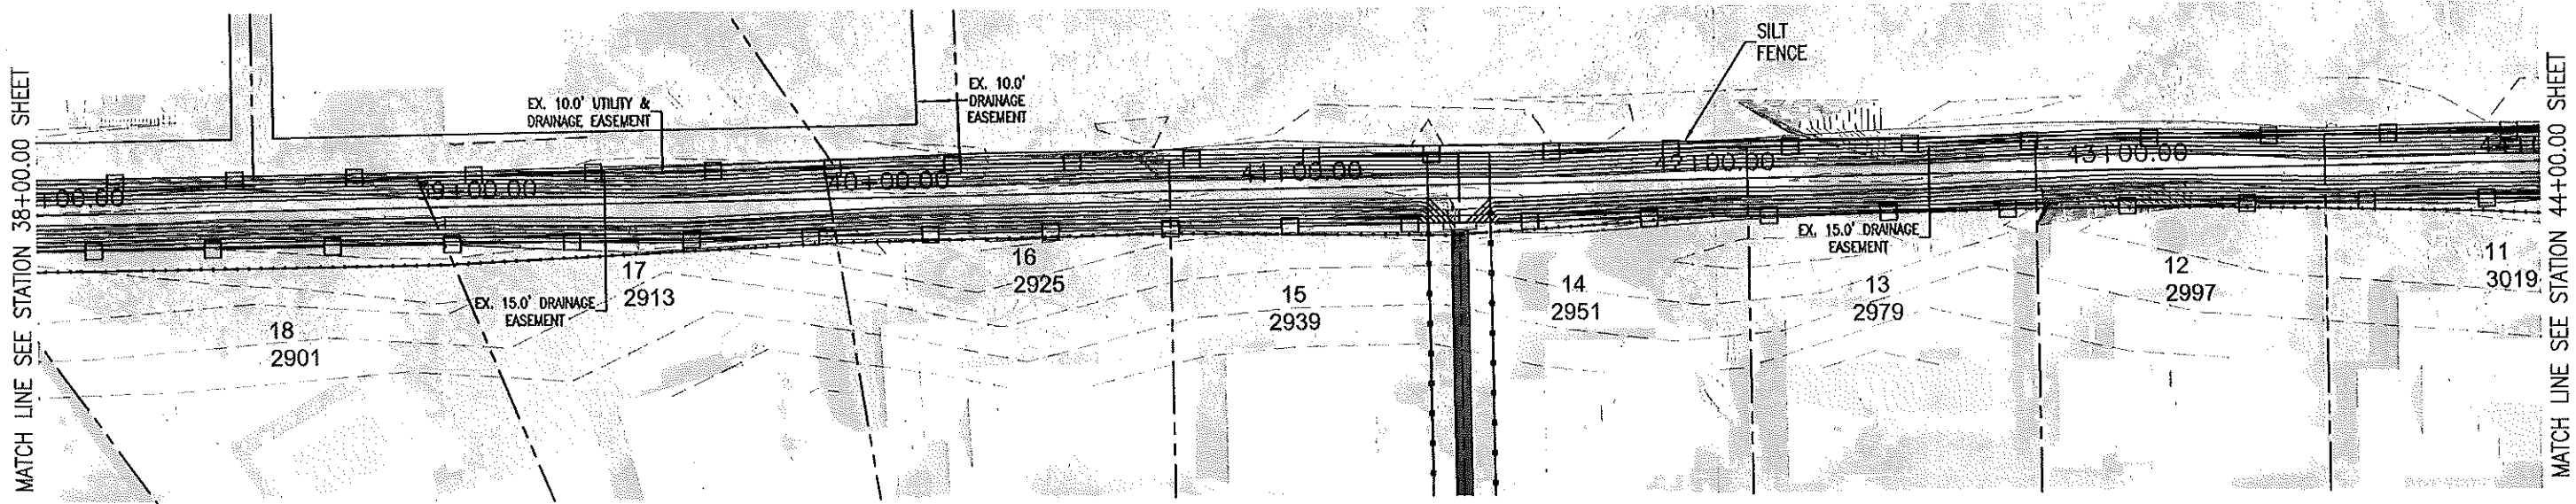

Collier County
TRANSPORTATION
MANAGEMENT SERVICES

REV.	DESCRIPTION	DATE

Bowman Consulting Group, Ltd.
950 Encore Way
Naples, FL 34110
Phone (239) 254-2000
www.bowmanconsulting.com
© Bowman Consulting Group, Ltd.

Bowman
FLORIDA CERTIFICATE OF AUTHORIZATION NUMBER 30462

Poinciana Village
Stormwater Improvements
Plan & Profile North Ditch

THESE DRAWINGS ARE NOT
APPROVED UNLESS SIGNED
AND SEALED BELOW:

DAVID W. SCHMITT, P.E.
FL. LICENSE NO. 41671
08/22/2025



KLP	KLP	DWS
DESIGN	DRAWN	CHKD
SCALE	1" = 40'	

JOB No.	2021-016
DRAWING No.	PLAN SH.
DATE	11/2022
SHEET	84

THIS DRAWING IS THE PROPERTY OF BOWMAN CONSULTING GROUP, LTD. AND IS NOT TO BE REPRODUCED OR TRANSMITTED IN ANY FORM OR BY ANY MEANS, ELECTRONIC OR MECHANICAL, WITHOUT PERMISSION IN WRITING FROM BOWMAN CONSULTING GROUP, LTD. ANY REUSE OF THIS DRAWING WITHOUT WRITTEN AUTHORIZATION AND ADAPTATION BY BOWMAN CONSULTING SHALL BE WITHOUT LIABILITY TO BOWMAN CONSULTING. DATE: 06/22/2025


MATCH LINE SEE STATION 44+00.00 SHEET

MATCH LINE SEE STATION 50+00.00 SHEET

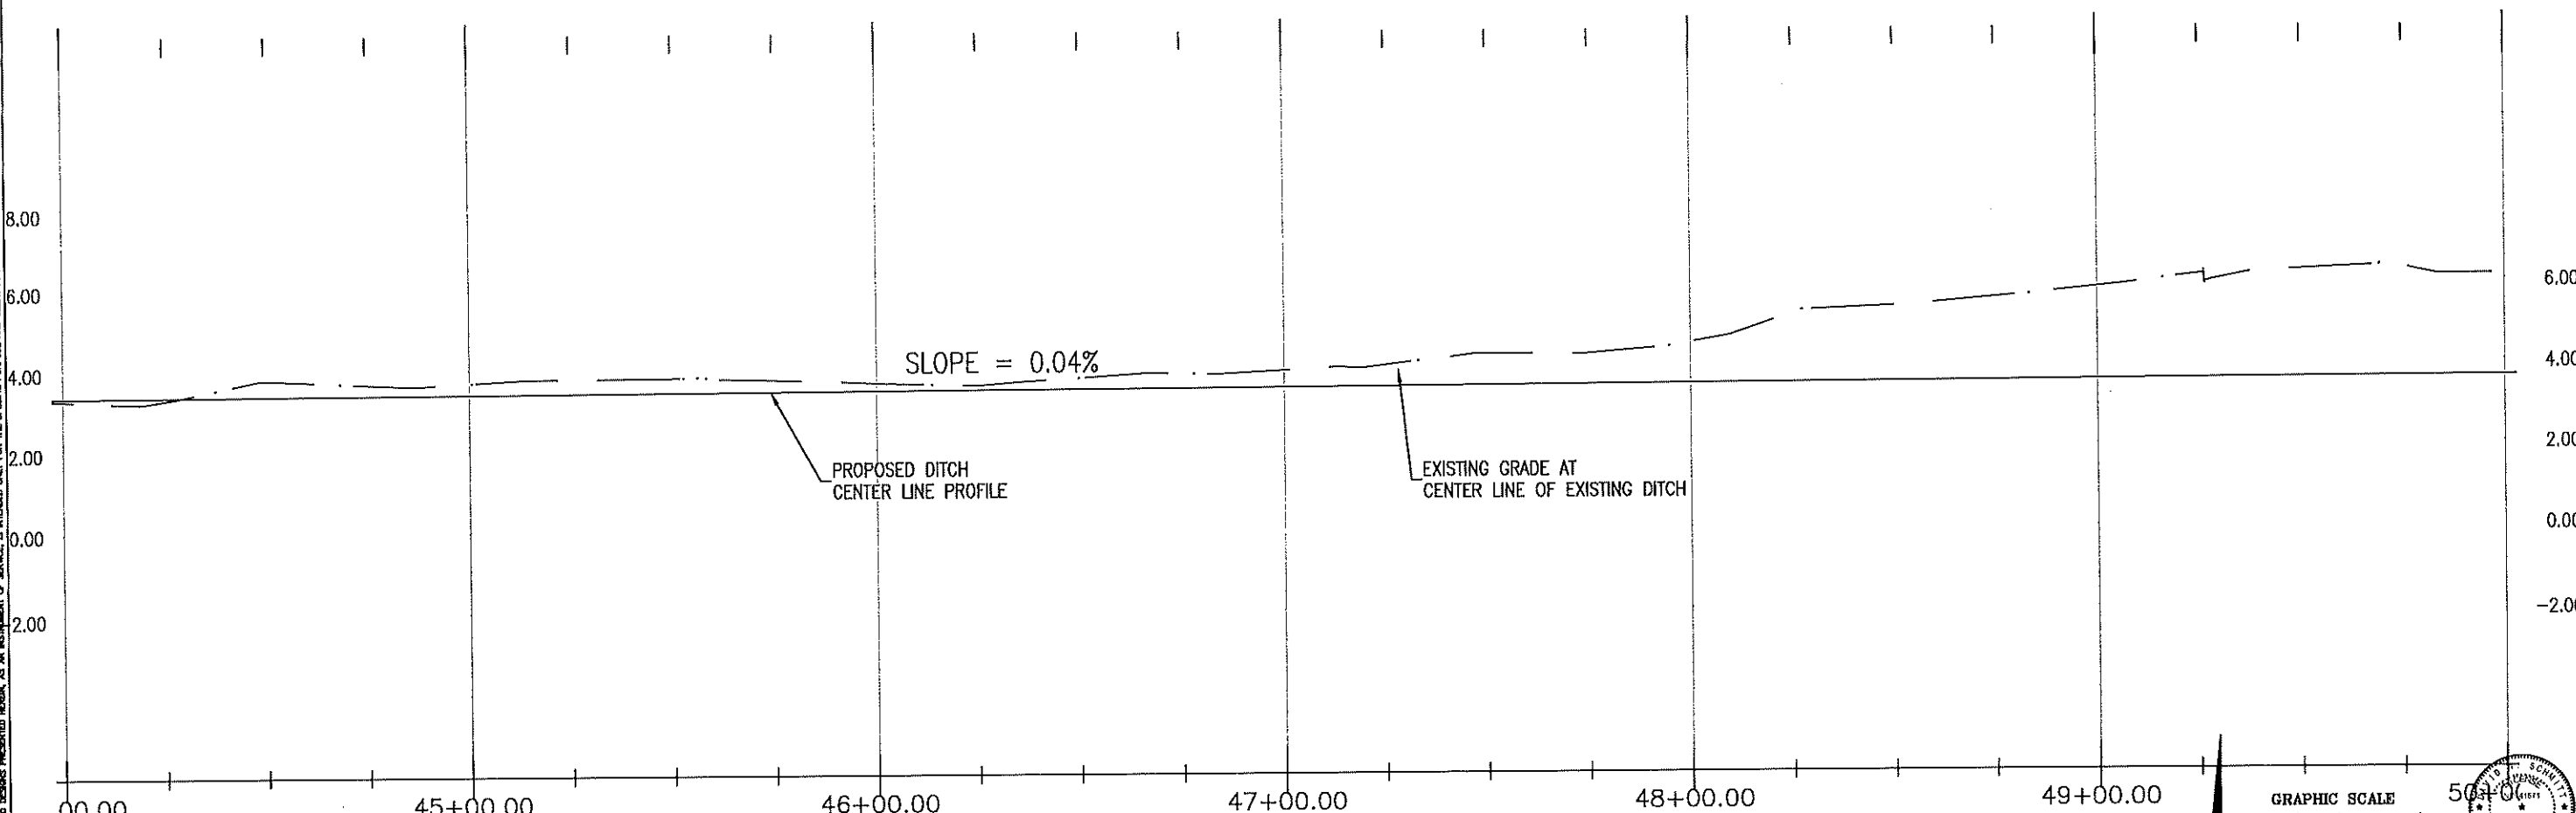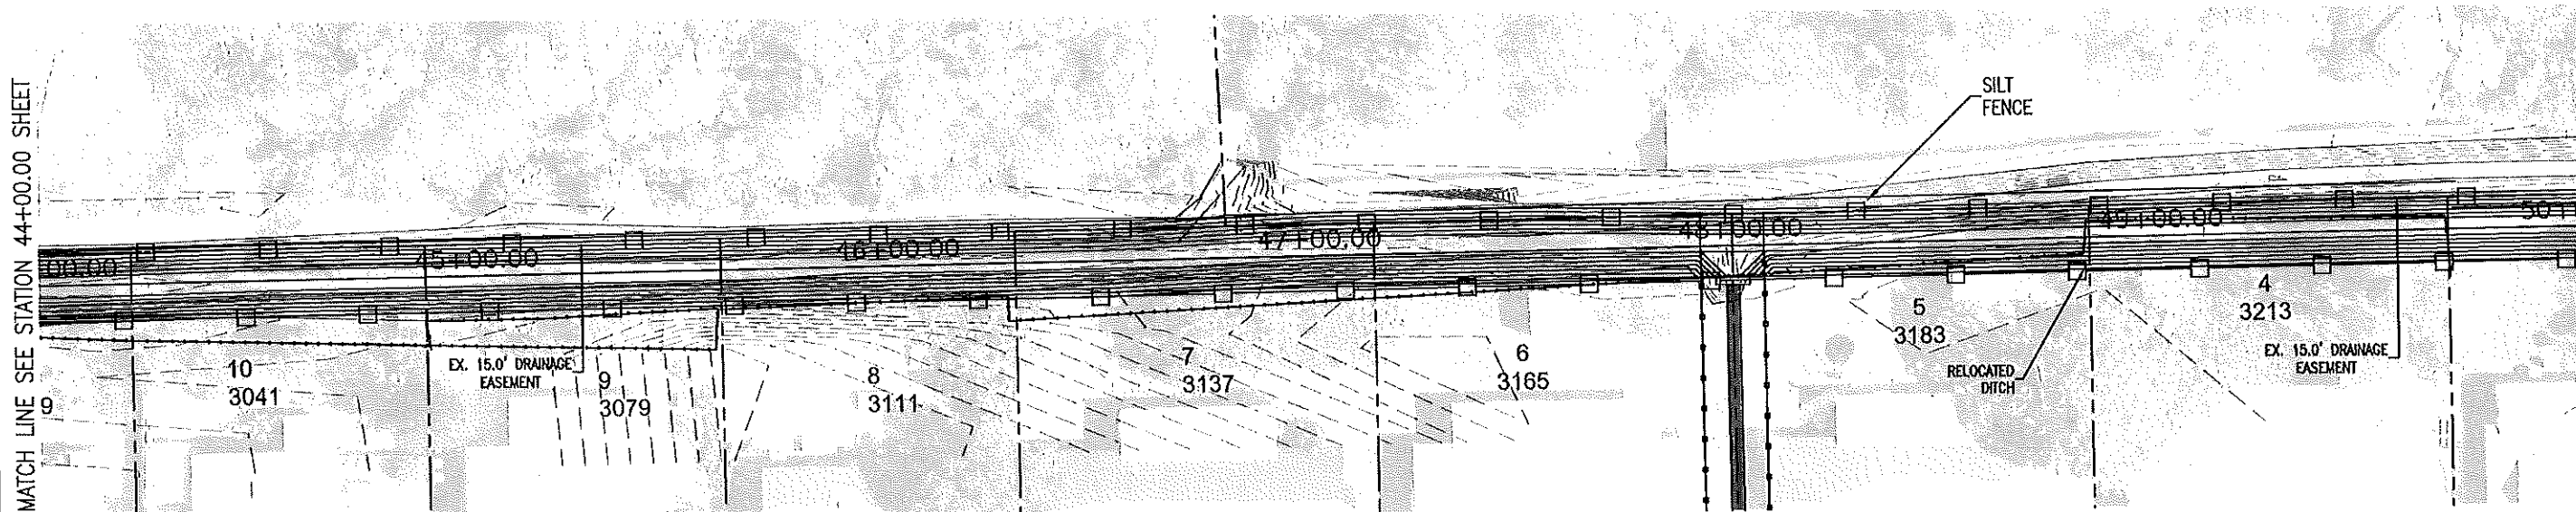


SEE SHEETS 113-115
FOR CROSS SECTIONS

NOTE: COORDINATE LOCATION OF
HEADWALL WITH DITCH BOTTOM

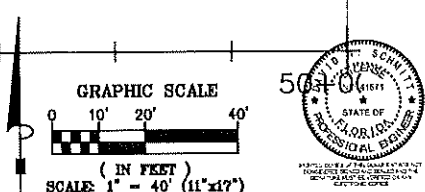

REV.	DESCRIPTION	DATE
1		
2		
3		
4		

Bowman Consulting Group, Ltd.
950 Encore Way
Naples, FL 34110
Phone (239) 254-2000
www.bowmanconsulting.com
© Bowman Consulting Group, Ltd.

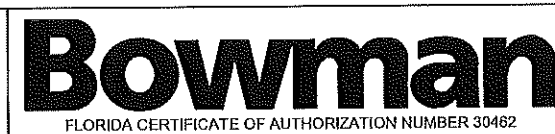

Poinciana Village
Stormwater Improvements
Plan & Profile North Ditch



THESE DRAWINGS ARE NOT
APPROVED UNLESS SIGNED
AND SEALED BELOW:

DAVID W. SCHMITT, P.E.
FL. LICENSE NO. 41671
06/22/2025


KLP	KLP	DWS
DESIGN	DRAWN	CHKD
SCALE	1" = 40'	

JOB No.	2021-016
DRAWING No.	PLAN SH.
DATE	11/2022
SHEET	85

MATCH LINE SEE STATION 50+00.00 SHEET

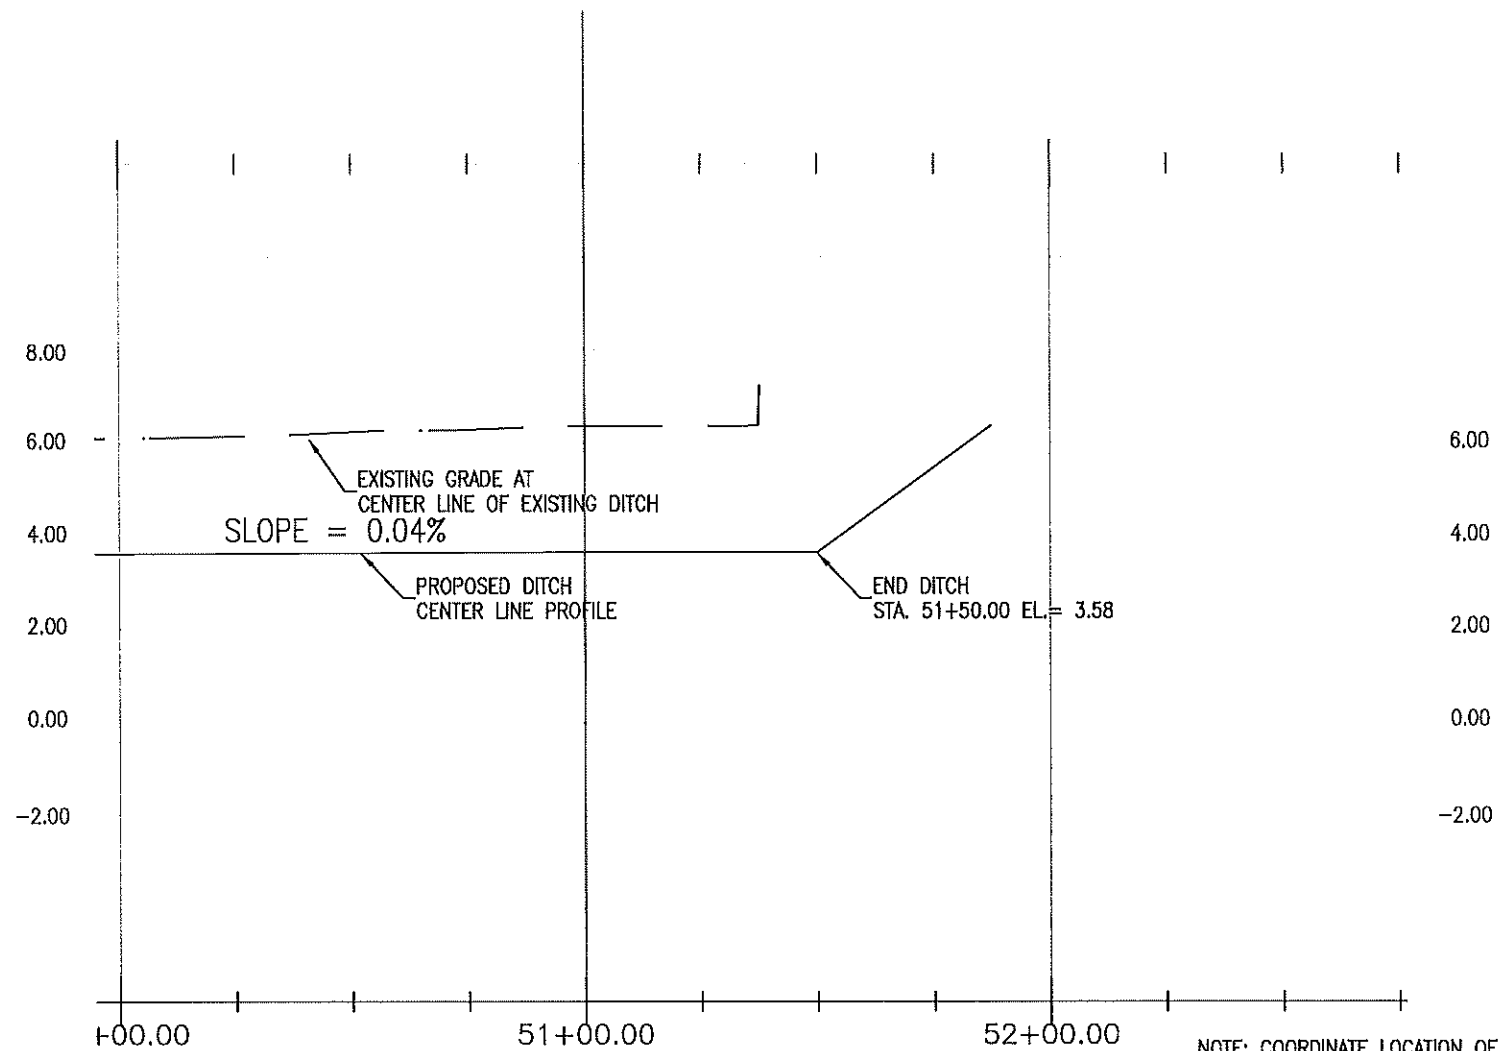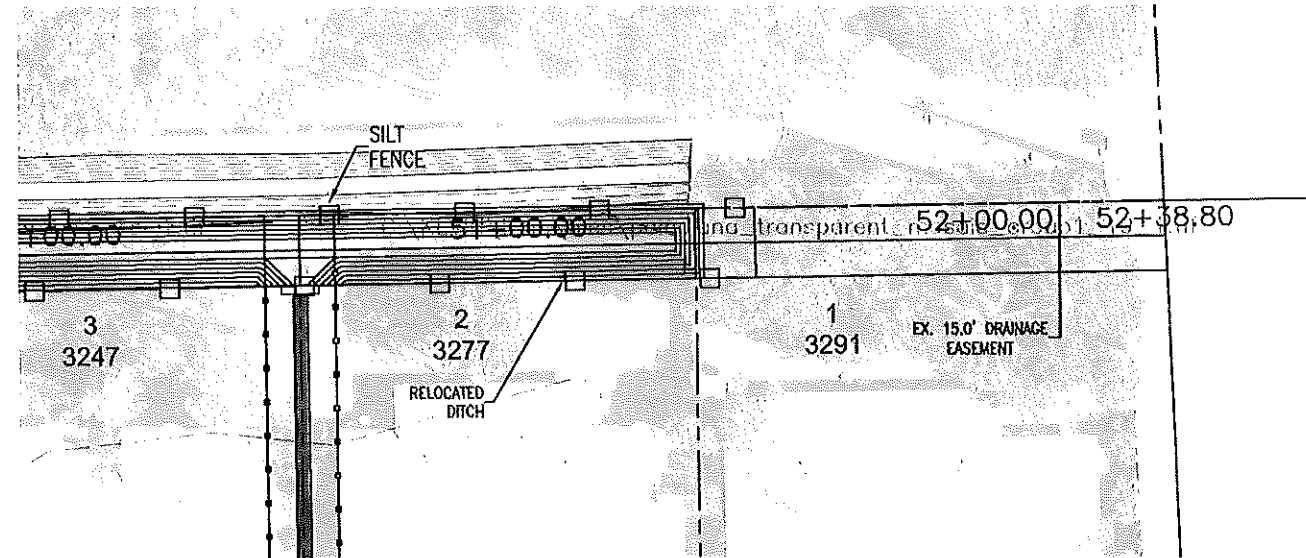

NOTE: COORDINATE LOCATION OF HEADWALL WITH DITCH BOTTOM

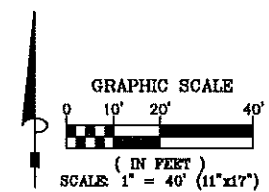

REV.	DESCRIPTION	DATE







Bowman Consulting Group, Ltd.
950 Encore Way
Naples, FL 34110
Phone (239) 254-2000
www.bowmanconsulting.com
© Bowman Consulting Group, Ltd.

Bowman
FLORIDA CERTIFICATE OF AUTHORIZATION NUMBER 30462

**Poinciana Village
Stormwater Improvements
Plan & Profile North Ditch**

THESE DRAWINGS ARE NOT APPROVED UNLESS SIGNED AND SEALED BELOW:	KLP	KLP	DWS	JOB No. 2021-016
	DESIGN	DRAWN	CHKD	DRAWING No. PLAN SH.
DAVID W. SCHMITT, P.E. FL. LICENSE NO. 41671 06/22/2025	SCALE 1" = 40'			DATE 11/2022
				SHEET 86

CAD file name: C:\Users\jgarcia\Documents\Projects\100+00.00\100+00.00.dwg, 11/12/2024
THIS DOCUMENT, TOGETHER WITH THE CONCEPTS AND DESIGN PRESENTED HEREIN, IS AN INSTRUMENT OF SERVICE. IT IS INTENDED ONLY FOR THE SPECIFIC PURPOSE AND CLIENT FOR WHICH IT WAS PREPARED. REUSE OF AND IMPROPER RELIANCE ON THIS DOCUMENT WITHOUT WRITTEN AUTHORIZATION AND ADAPTATION BY BOWMAN CONSULTING SHALL BE WITHOUT LIABILITY TO BOWMAN CONSULTING.

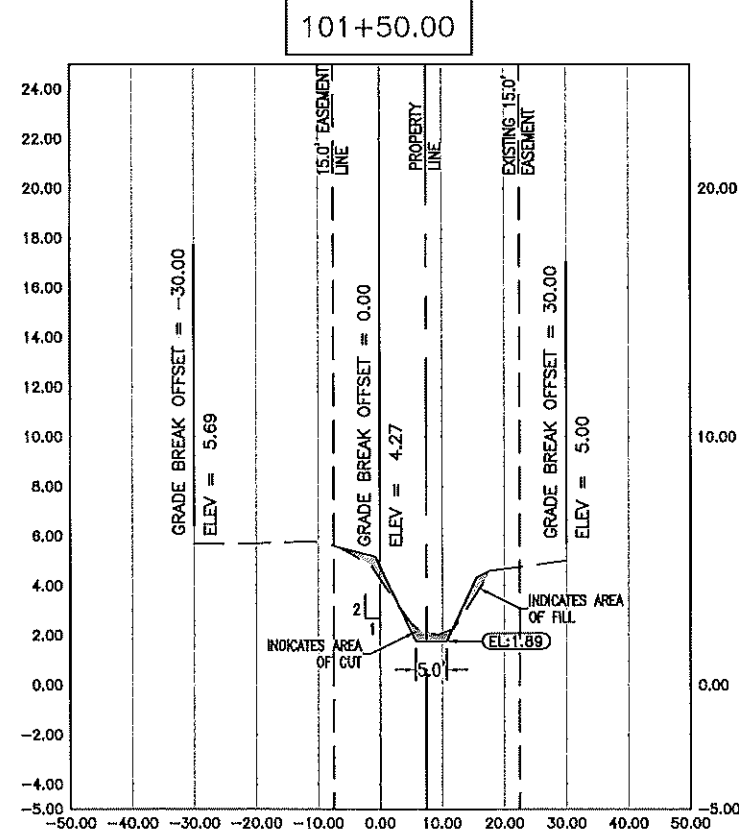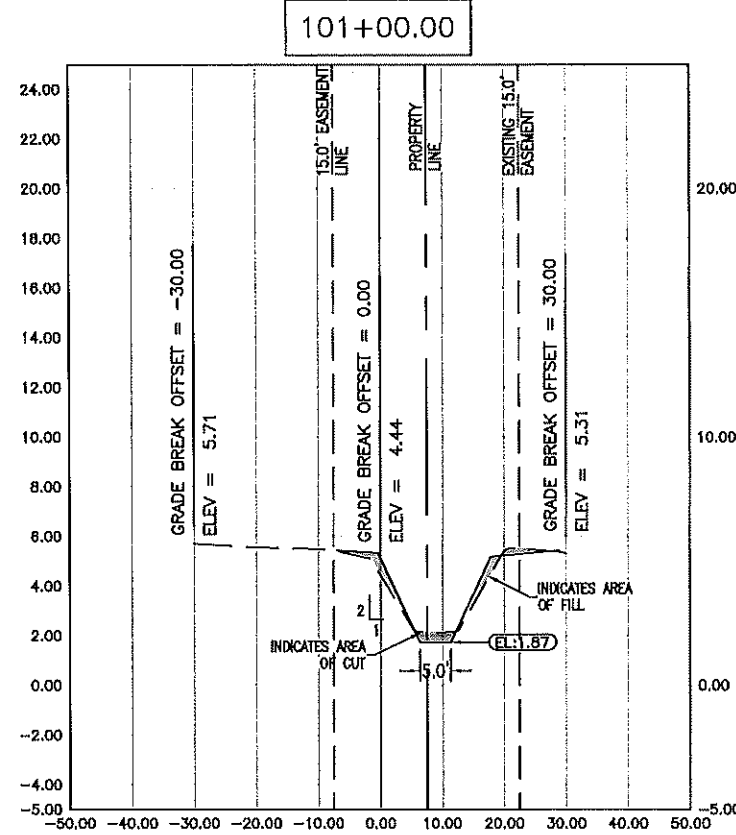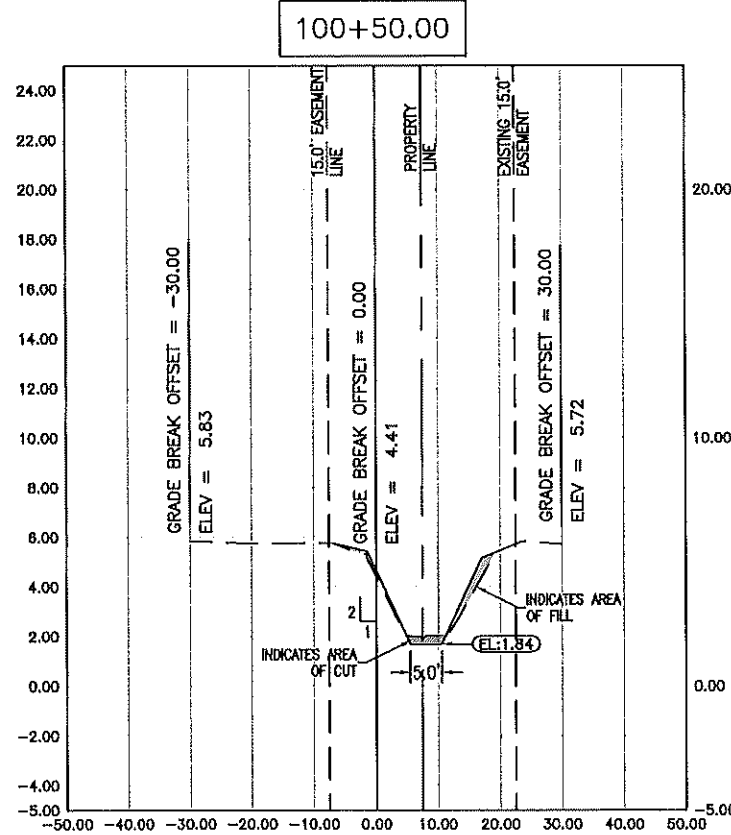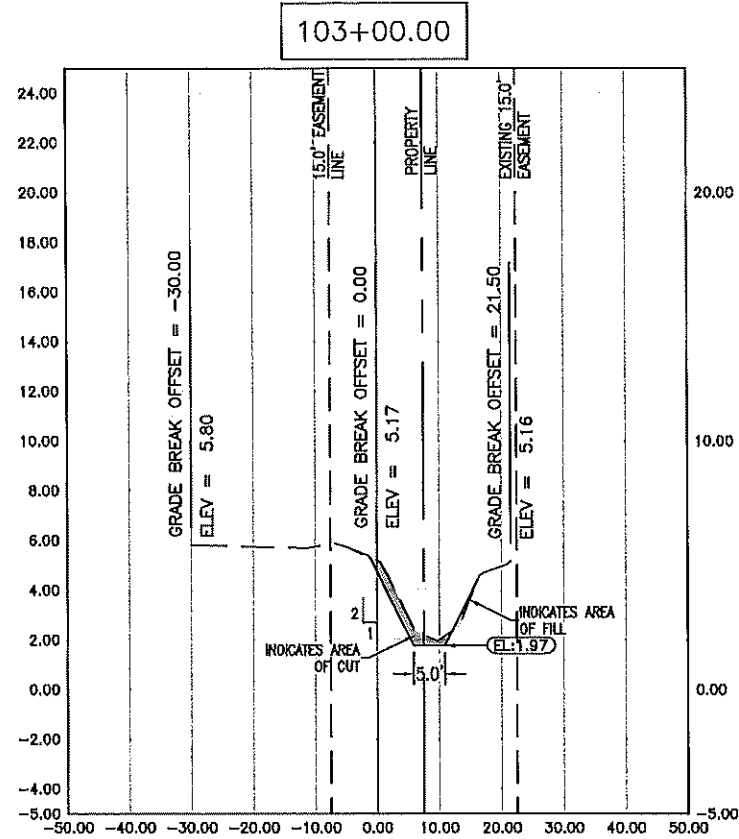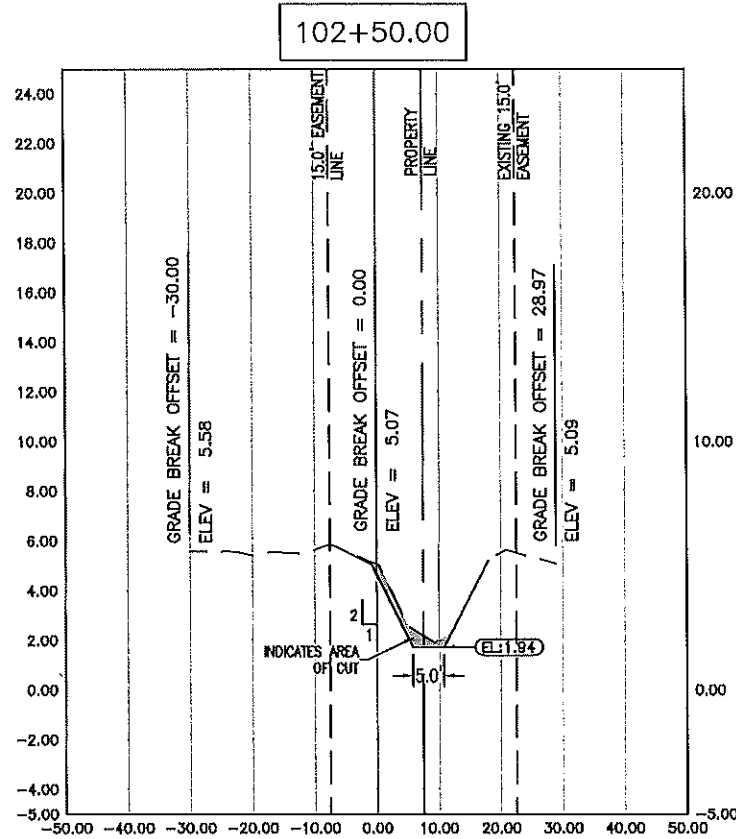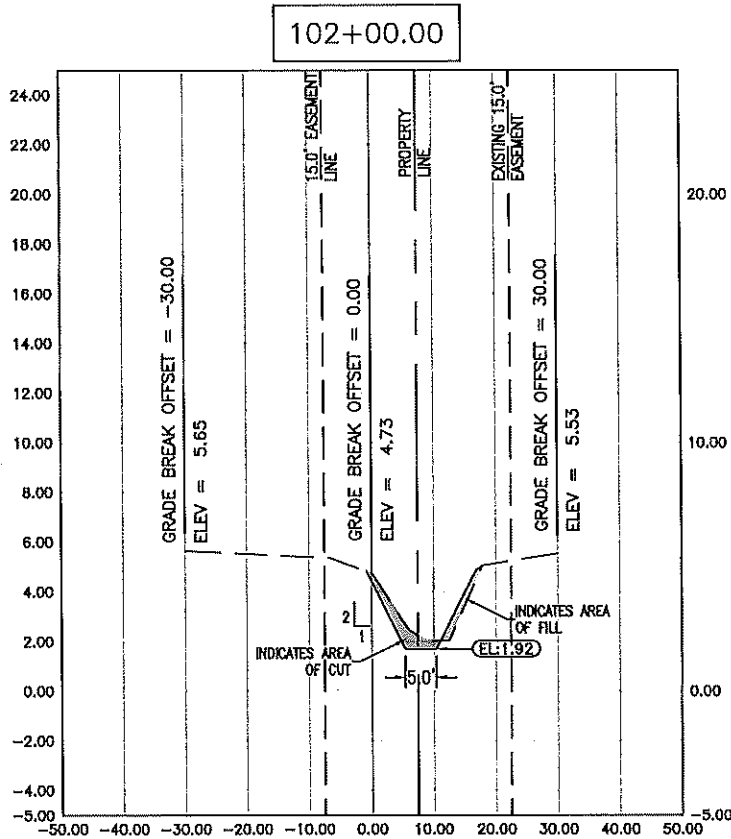

NOTE:
LIMITED EXISTING DITCH MAINTENANCE
WORK TO BE PERFORMED OUTSIDE OF
EASEMENT AREA. WORK SHALL BE
LIMITED GRADING OF DITCH BOTTOM,
REMOVAL OF VEGETATION, RESHAPING
OF SLOPE (NO CUT OR FILL),
INSTALLATION OF REINFORCING MAT
(PIN ONLY, NO TERMINAL CHANNEL
OUTSIDE OF EASEMENT), AND
INSTALLATION OF SOD.



Collier County
TRANSPORTATION
MANAGEMENT SERVICES

REV.	DESCRIPTION	DATE

Bowman Consulting Group, Ltd.
950 Encore Way
Naples, FL 34110
Phone (239) 254-2000
www.bowmanconsulting.com
© Bowman Consulting Group, Ltd.

Bowman
FLORIDA CERTIFICATE OF AUTHORIZATION NUMBER 30462

Poinciana Village
Stormwater Improvements
Ditch Cross Sections South

THESE DRAWINGS ARE NOT
APPROVED UNLESS SIGNED
AND SEALED BELOW:







DAVID W. SCHMITT, P.E.
FL. LICENSE NO. 41671
11/12/2024

DESIGN KLP
DRAWN KLP
CHKD DWS

SCALE 1" = 30'

JOB No. 2021-016
DRAWING No. PLAN S4
DATE 11/2022
SHEET 87

THIS DOCUMENT, TOGETHER WITH THE CONCEPTS AND DESIGN PRESENTED HEREIN, IS INTENDED ONLY FOR THE SPECIFIC PURPOSE AND CLIENT FOR WHICH IT WAS PREPARED. REUSE OF AND IMPROPER RELIANCE ON THIS DOCUMENT WITHOUT WRITTEN AUTHORIZATION AND ADAPTATION BY BOWMAN CONSULTING SHALL BE WITHOUT LIABILITY TO BOWMAN CONSULTING.

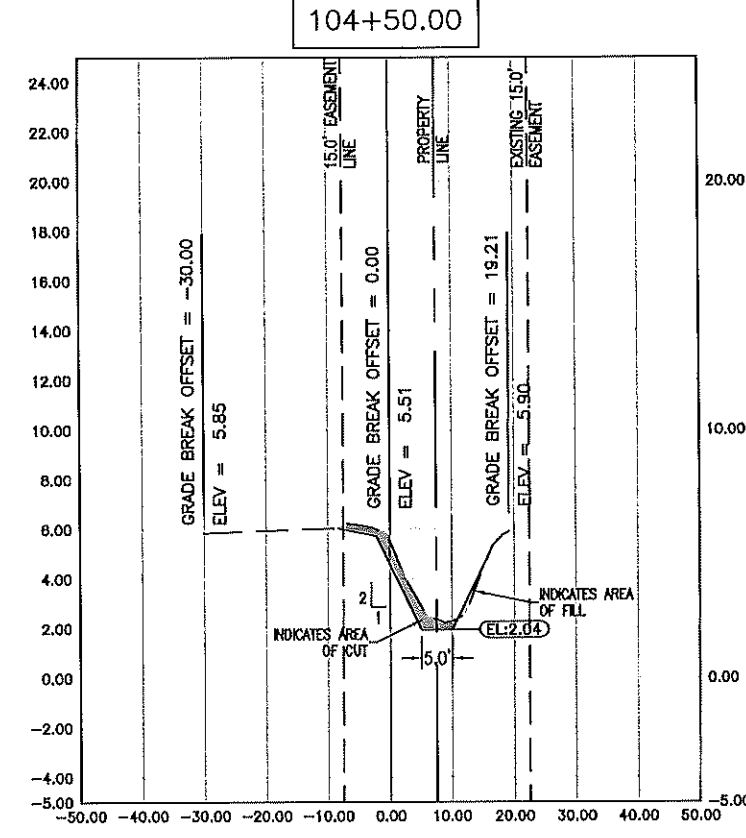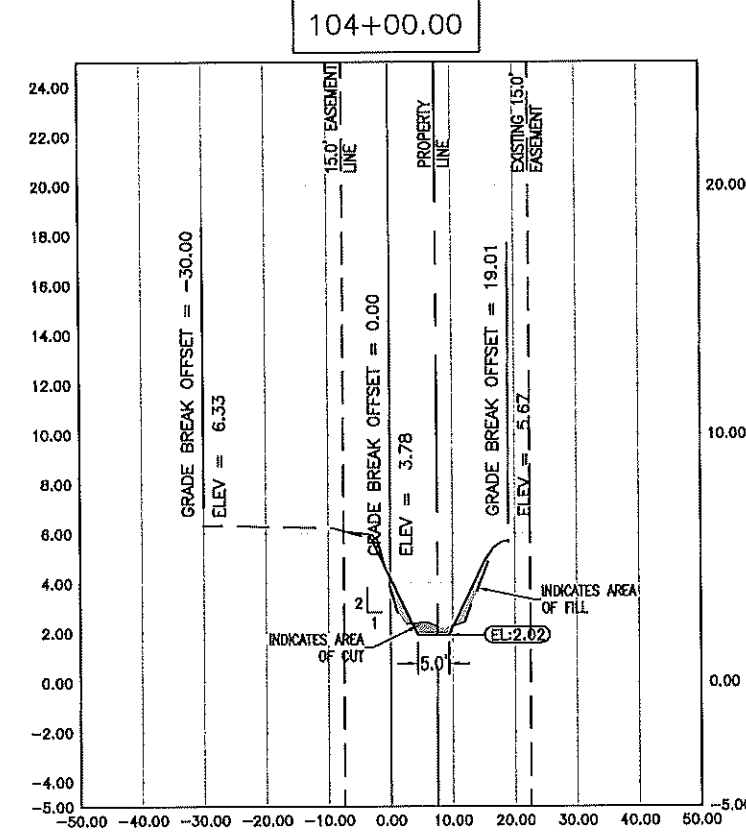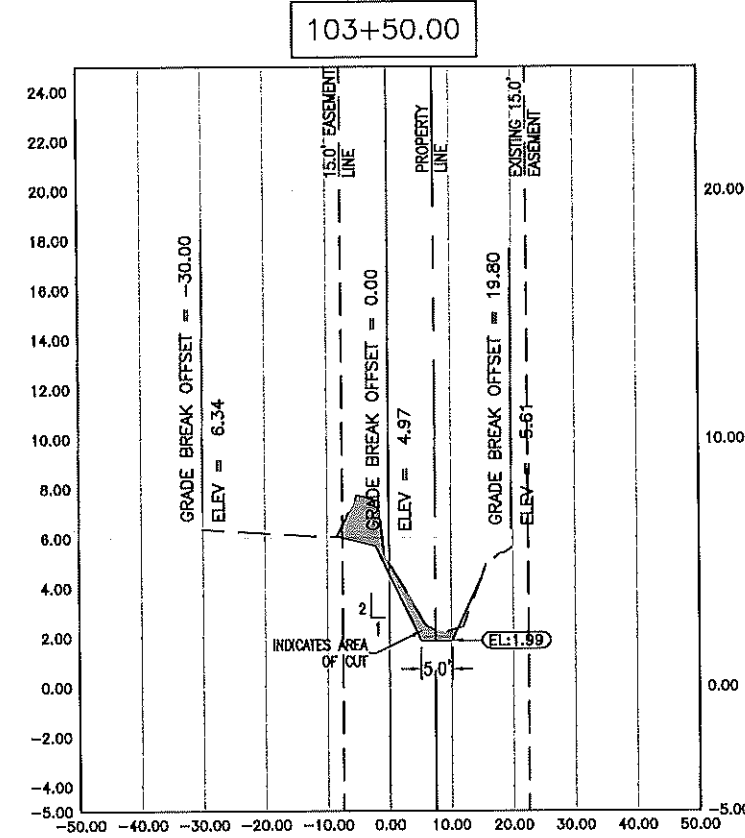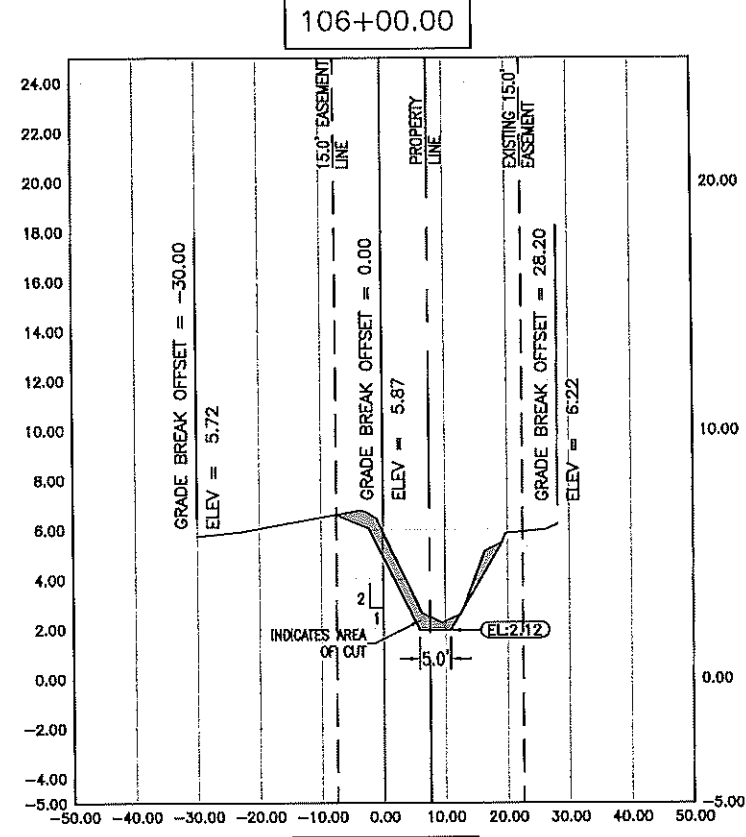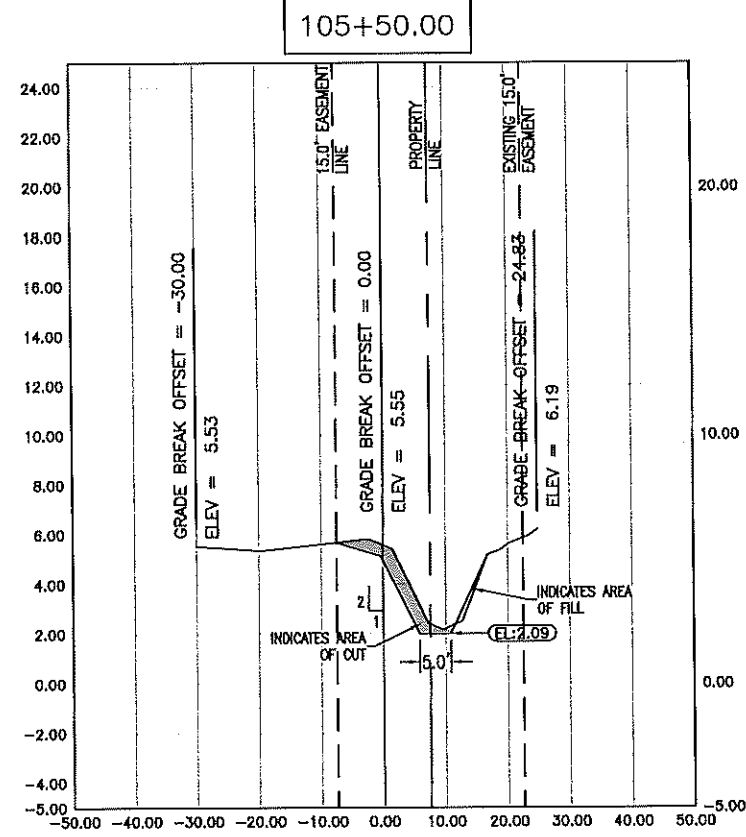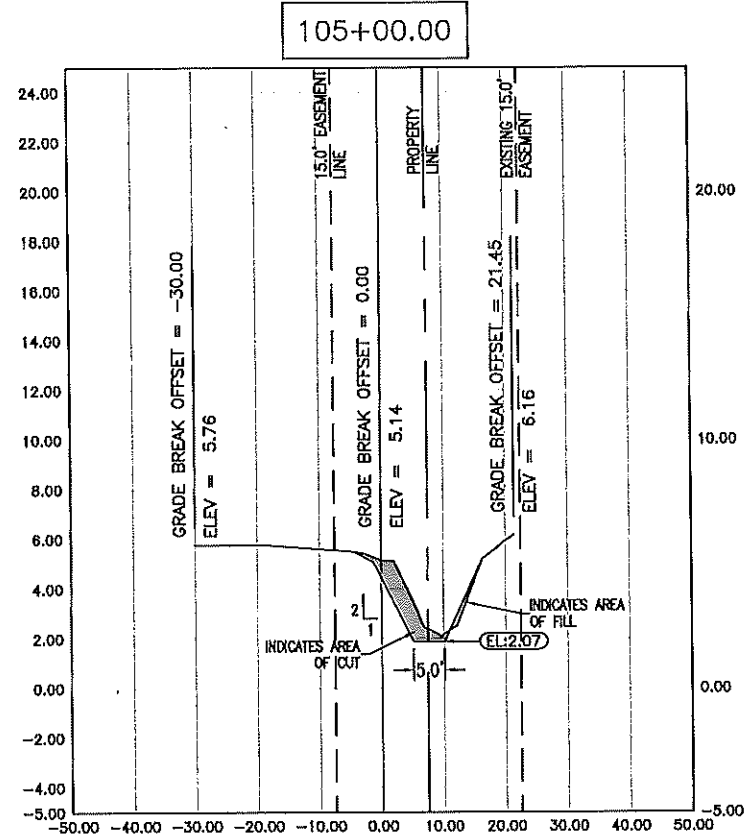

NOTE:
LIMITED EXISTING DITCH MAINTENANCE
WORK TO BE PERFORMED OUTSIDE OF
EASEMENT AREA. WORK SHALL BE
LIMITED GRADING OF DITCH BOTTOM,
REMOVAL OF VEGETATION, RESHAPING
OF SLOPE (NO CUT OR FILL),
INSTALLATION OF REINFORCING MAT
(PIN ONLY, NO TERMINAL CHANNEL
OUTSIDE OF EASEMENT), AND
INSTALLATION OF SOD.



REV.	DESCRIPTION	DATE

Bowman Consulting Group, Ltd.
950 Encore Way
Naples, FL 34110
Phone (239) 254-2000
www.bowmanconsulting.com
© Bowman Consulting Group, Ltd.



Poinciana Village
Stormwater Improvements
Ditch Cross Sections South







THESE DRAWINGS ARE NOT
APPROVED UNLESS SIGNED
AND SEALED BELOW:

DAVID W. SCHMITT, P.E.
FL. LICENSE NO. 41671
11/12/2024

KLP	KLP	DWS
DESIGN	DRAWN	CHKD
SCALE	1" = 30'	

JOB No.	2021-018
DRAWING No.	PLAN SH.
DATE	11/2022
SHEET	88

040 File Name: C:\Users\jgarcia\Documents\Projects\2021\2021-016\11/12/2022\2021-016.dwg
THIS DOCUMENT, TOGETHER WITH THE CONCEPTS AND DESIGN PRESENTED HEREIN, IS AN INSTRUMENT OF SERVICE, IS INTENDED ONLY FOR THE SPECIFIC PURPOSE AND CLIENT FOR WHICH IT WAS PREPARED. REUSE OF AND RELIANCE ON THIS DOCUMENT WITHOUT WRITTEN AUTHORIZATION AND ADAPTATION BY BOWMAN CONSULTING SHALL BE WITHOUT LIABILITY TO BOWMAN CONSULTING.

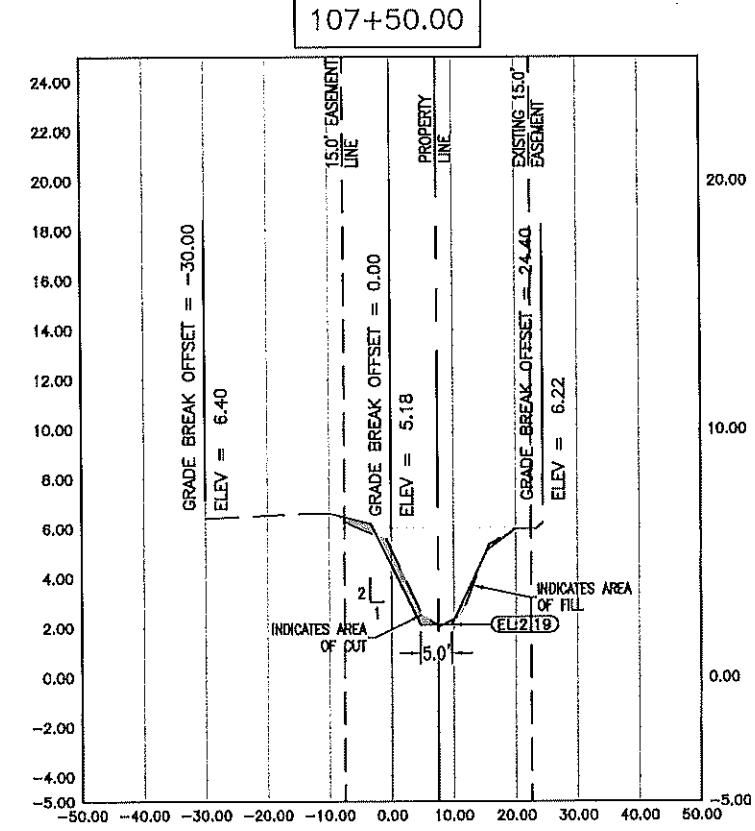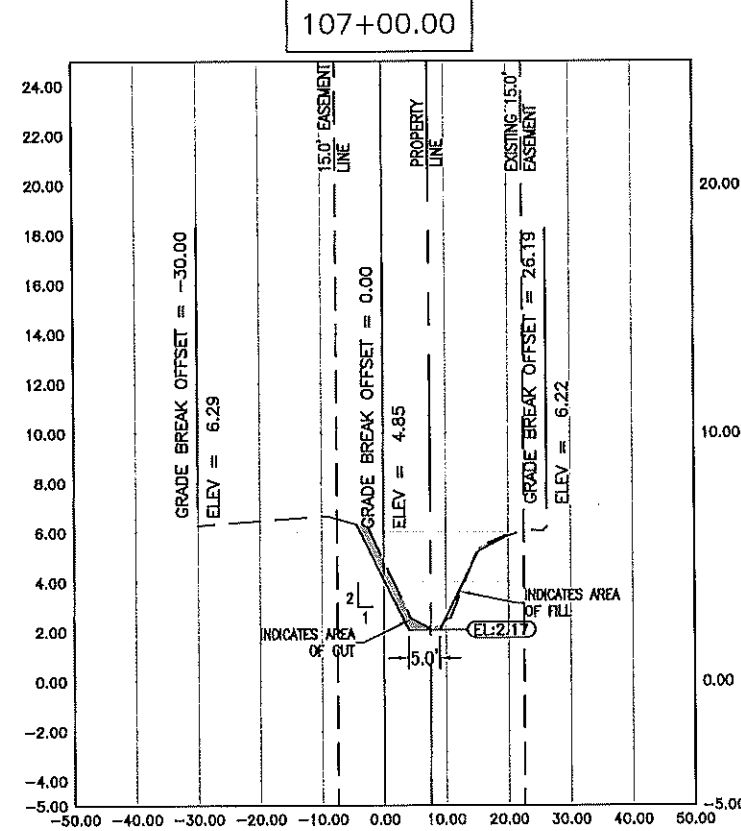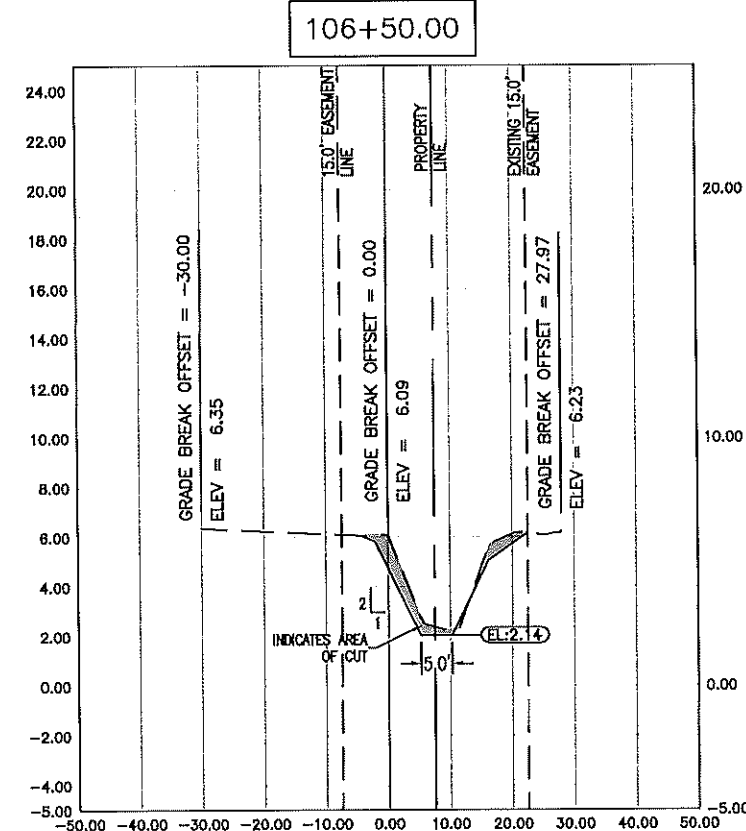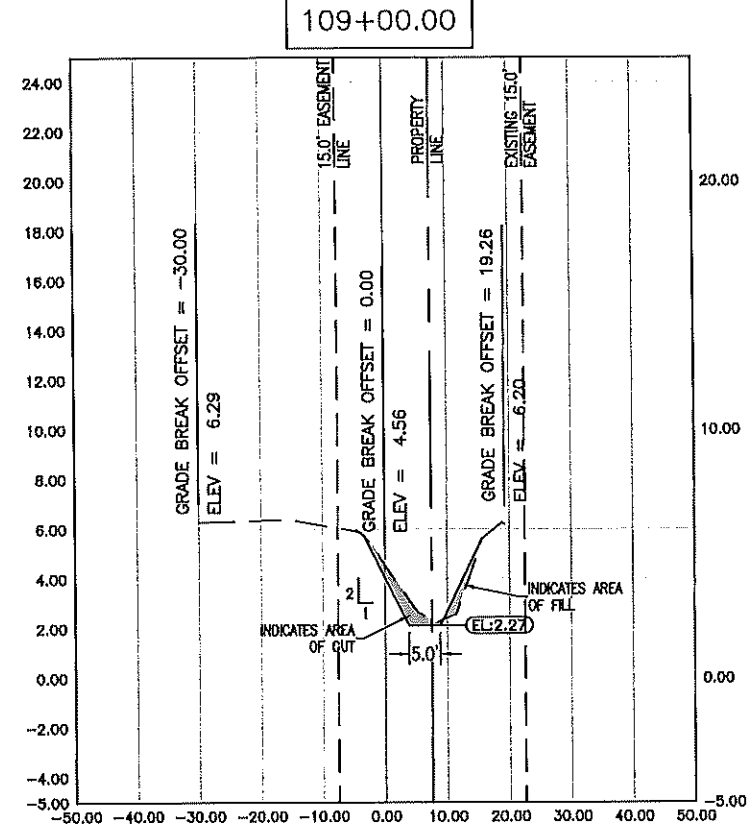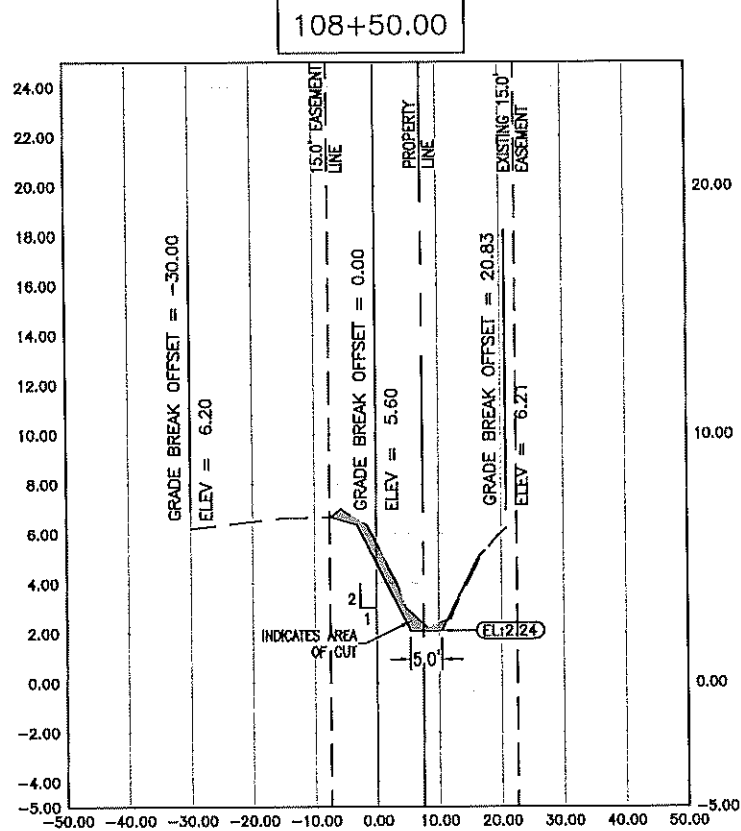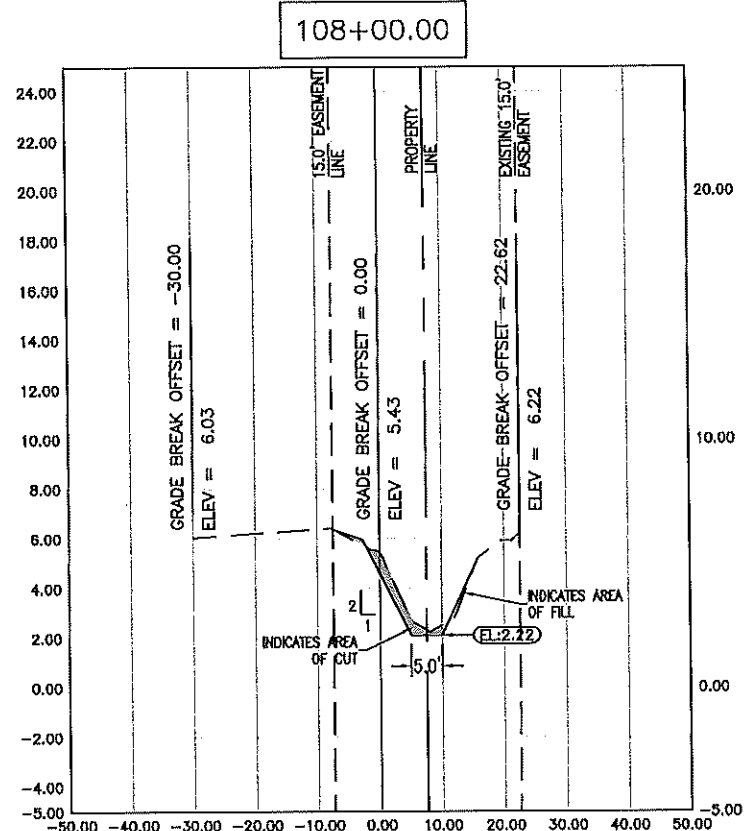

NOTE:
LIMITED EXISTING DITCH MAINTENANCE
WORK TO BE PERFORMED OUTSIDE OF
EASEMENT AREA. WORK SHALL BE
LIMITED GRADING OF DITCH BOTTOM,
REMOVAL OF VEGETATION, RESHAPING
OF SLOPE (NO CUT OR FILL),
INSTALLATION OF REINFORCING MAT
(PIN ONLY, NO TERMINAL CHANNEL
OUTSIDE OF EASEMENT), AND
INSTALLATION OF SOD.



Collier County
TRANSPORTATION
MANAGEMENT SERVICES

REV.	DESCRIPTION	DATE

Bowman Consulting Group, Ltd.
950 Encore Way
Naples, FL 34110
Phone (239) 254-2000
www.bowmanconsulting.com
© Bowman Consulting Group, Ltd.

Bowman
FLORIDA CERTIFICATE OF AUTHORIZATION NUMBER 30462

Poinciana Village
Stormwater Improvements
Ditch Cross Sections South







THESE DRAWINGS ARE NOT
APPROVED UNLESS SIGNED
AND SEALED BELOW:

DAVID W. SCHMITT, P.E.
FL. LICENSE NO. 41671
11/12/2024

KLP	KLP	DWS
DESIGN	DRAWN	CHKD
SCALE	1" = 30'	

JOB No.	2021-016
DRAWING No.	PLAN SH.
DATE	11/2022
SHEET	89

DO NOT SCALE. ALL DIMENSIONS SHOWN ON THIS DRAWING ARE TO BE CONSIDERED AS APPROXIMATE. THE USER OF THIS DRAWING SHALL BE RESPONSIBLE FOR OBTAINING ALL NECESSARY DATA AND INFORMATION. 

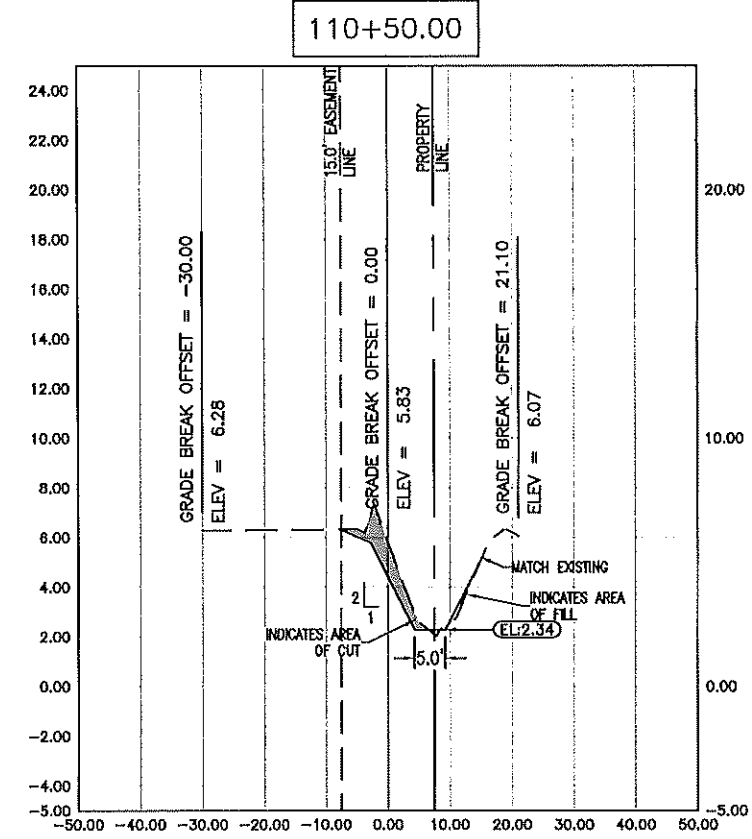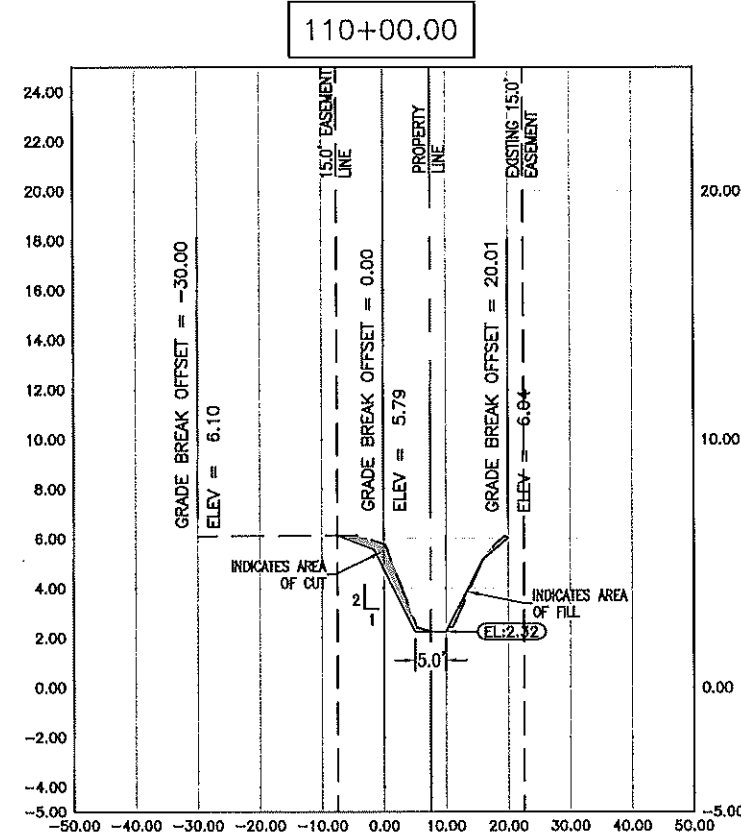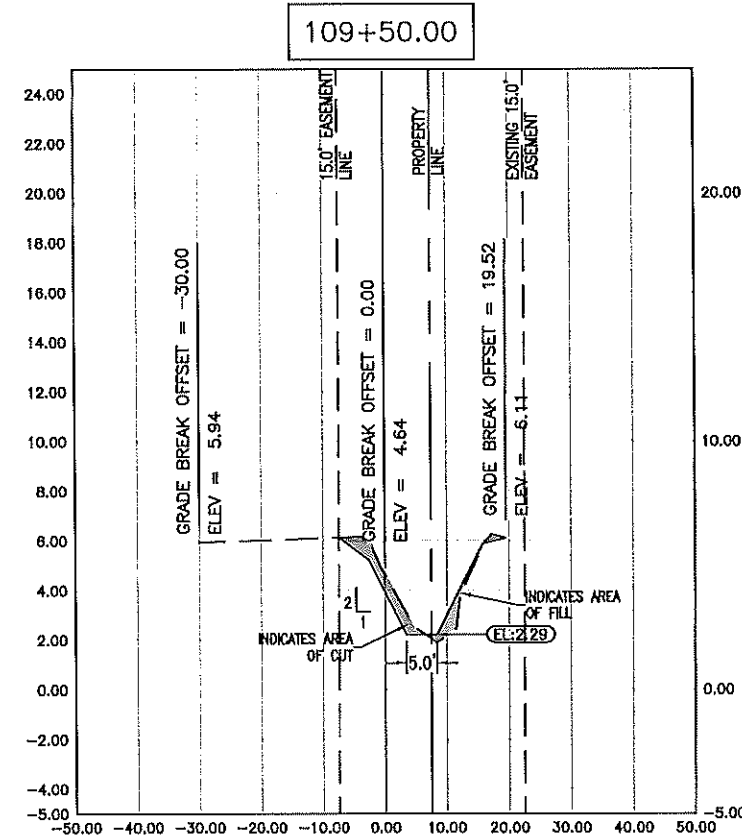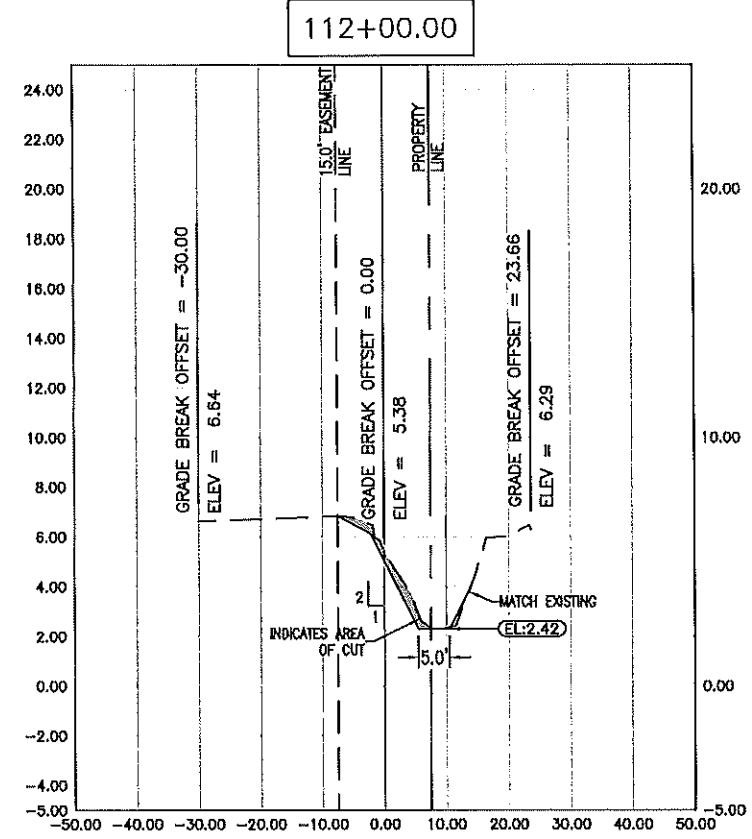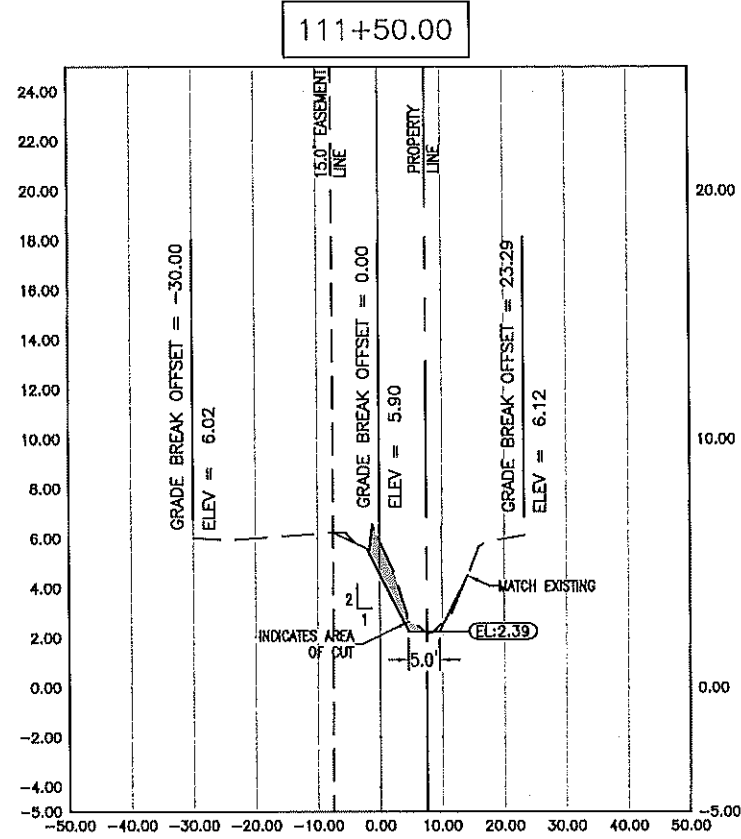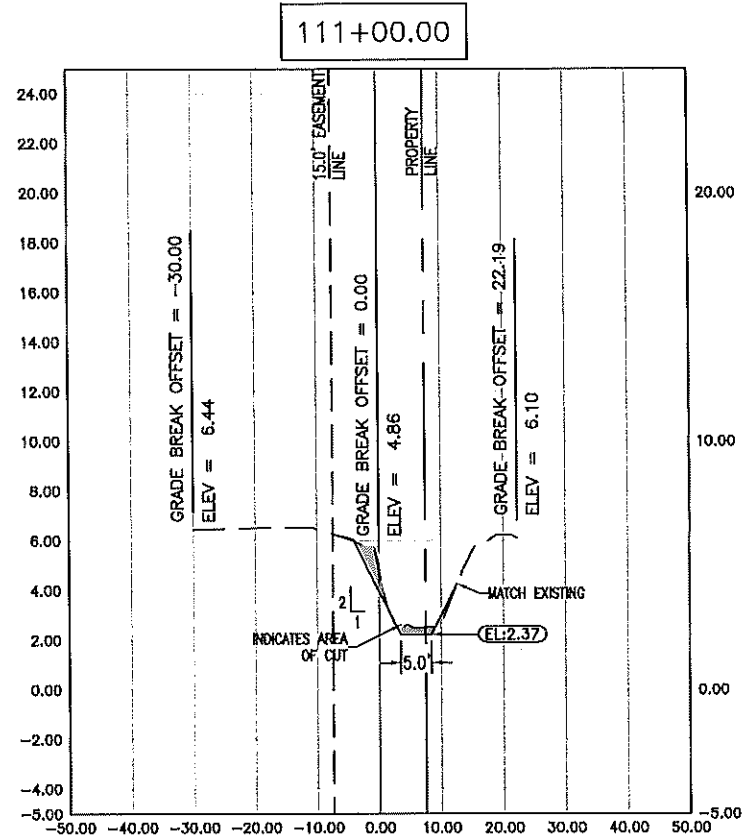

NOTE:
LIMITED EXISTING DITCH MAINTENANCE
WORK TO BE PERFORMED OUTSIDE OF
EASEMENT AREA. WORK SHALL BE
LIMITED GRADING OF DITCH BOTTOM,
REMOVAL OF VEGETATION, RESHAPING
OF SLOPE (NO CUT OR FILL),
INSTALLATION OF REINFORCING MAT
(PIN ONLY, NO TERMINAL CHANNEL
OUTSIDE OF EASEMENT), AND
INSTALLATION OF SOD.



Collier County
TRANSPORTATION
MANAGEMENT SERVICES

REV.	DESCRIPTION	DATE

Bowman Consulting Group, Ltd.
950 Encore Way
Naples, FL 34110
Phone (239) 254-2000
www.bowmanconsulting.com
© Bowman Consulting Group, Ltd.

Bowman
FLORIDA CERTIFICATE OF AUTHORIZATION NUMBER 30462







Poinciana Village
Stormwater Improvements
Ditch Cross Sections South

THESE DRAWINGS ARE NOT
APPROVED UNLESS SIGNED
AND SEALED BELOW:

DAVID W. SCHMITT, P.E.
FL. LICENSE NO. 41671
11/12/2024

KLP	KLP	DWS	JOB No.	2021-016
DESIGN	DRAWN	CHKD	DRAWING No.	PLAN SH.
SCALE	1" = 30'		DATE	11/2022
			SHEET	90

See notes on drawing for details. This drawing is for informational purposes only and does not constitute a contract. It is the responsibility of the client to verify the accuracy of the information provided. The information is provided as is, without warranty of any kind, express or implied. The information is provided for your reference only and should not be used for any other purpose. 

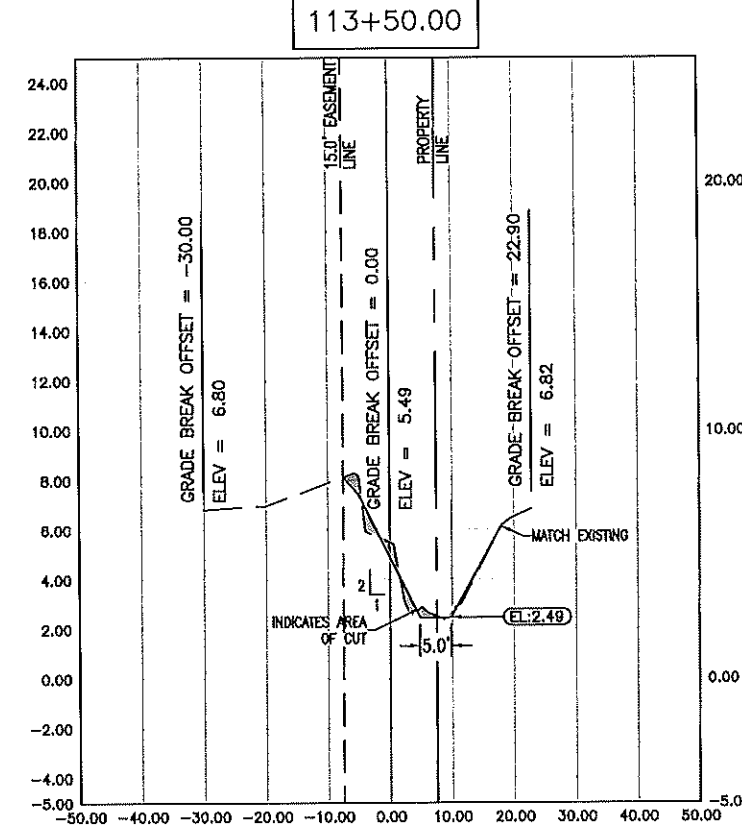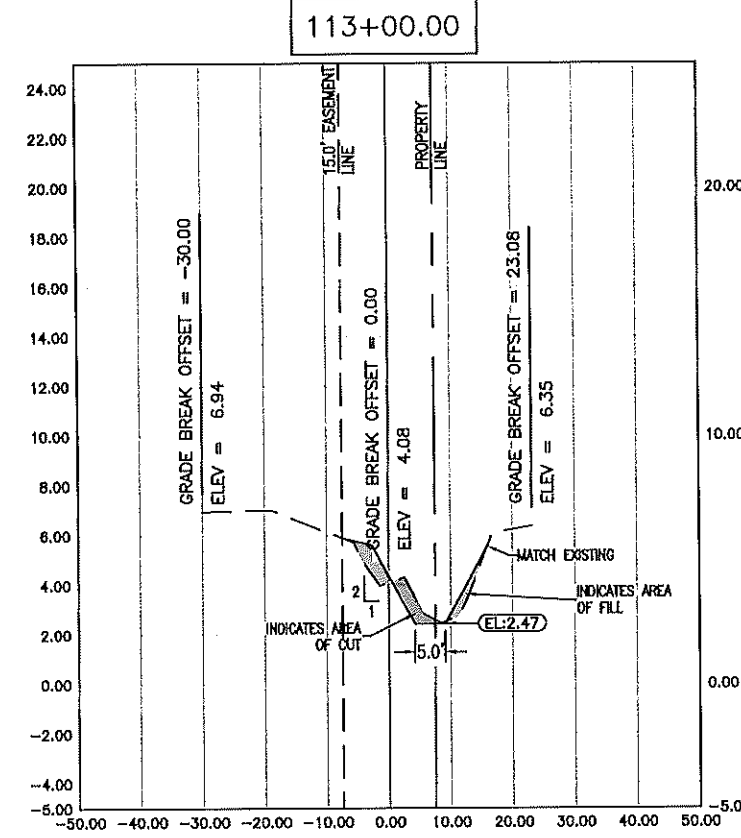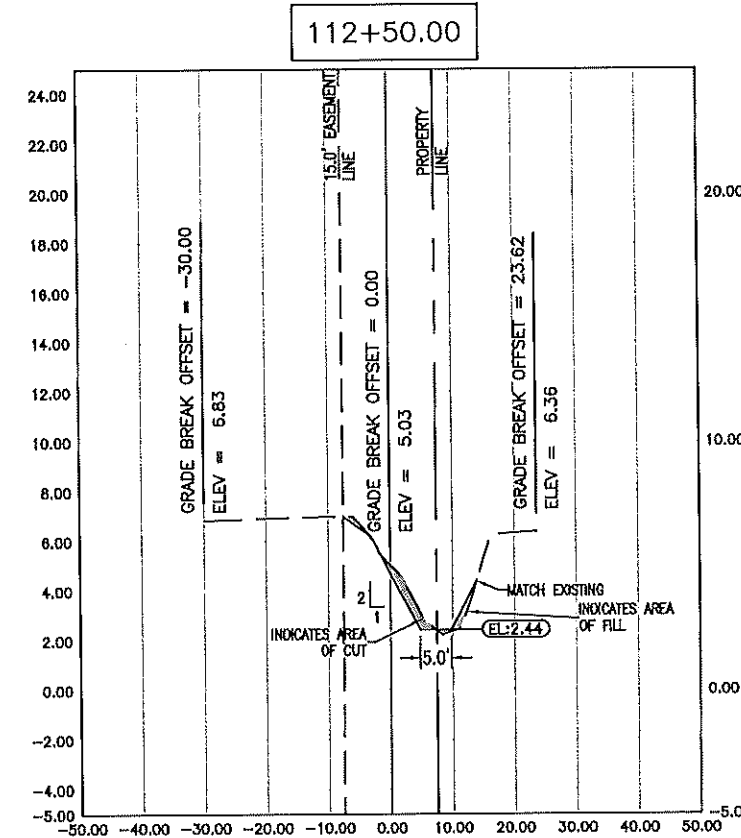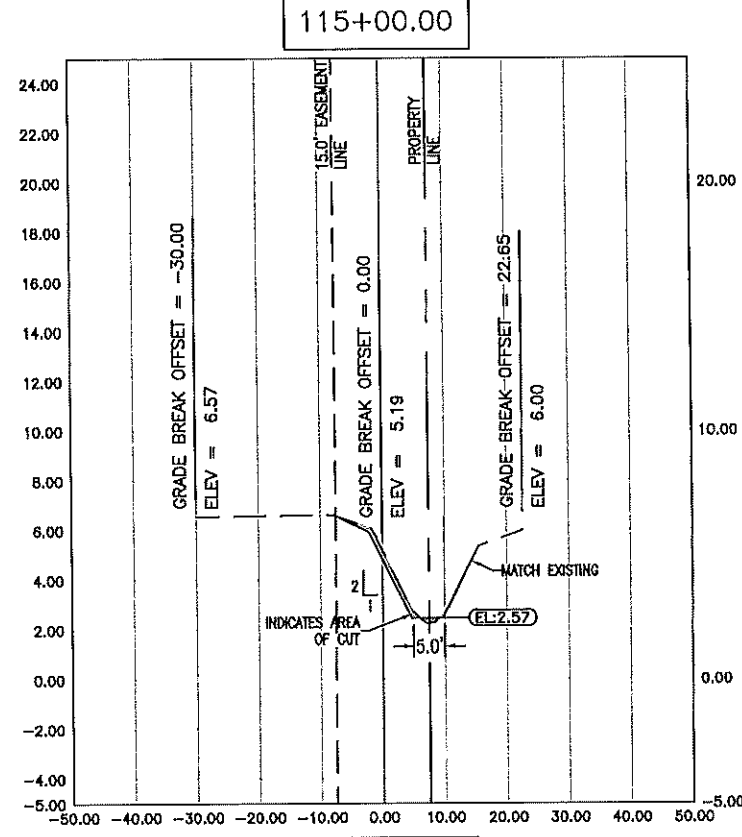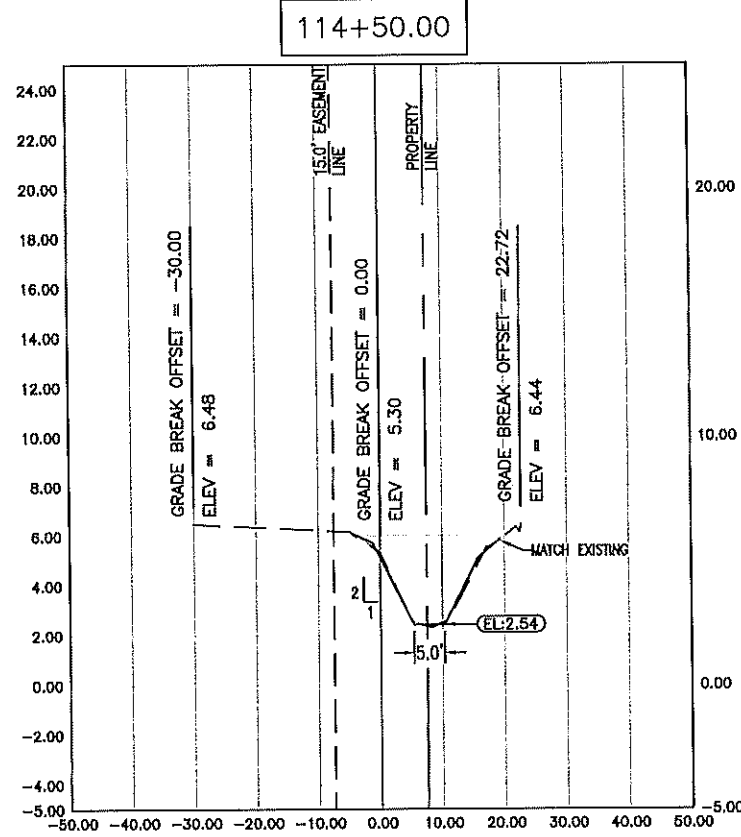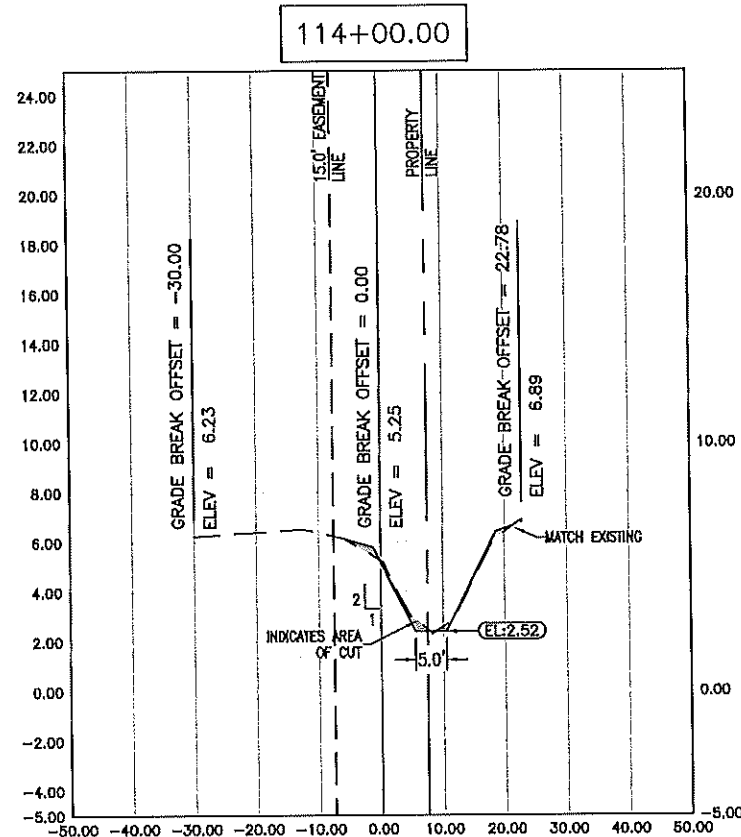

NOTE:
LIMITED EXISTING DITCH MAINTENANCE
WORK TO BE PERFORMED OUTSIDE OF
EASEMENT AREA. WORK SHALL BE
LIMITED GRADING OF DITCH BOTTOM,
REMOVAL OF VEGETATION, RESHAPING
OF SLOPE (NO CUT OR FILL),
INSTALLATION OF REINFORCING MAT
(PIN ONLY, NO TERMINAL CHANNEL
OUTSIDE OF EASEMENT), AND
INSTALLATION OF SOD.



Collier County
TRANSPORTATION
MANAGEMENT SERVICES

REV.	DESCRIPTION	DATE

Bowman Consulting Group, Ltd.
950 Encore Way
Naples, FL 34110
Phone (239) 254-2000
www.bowmanconsulting.com
© Bowman Consulting Group, Ltd.

Bowman
FLORIDA CERTIFICATE OF AUTHORIZATION NUMBER 30462

Poinciana Village
Stormwater Improvements
Ditch Cross Sections South

THESE DRAWINGS ARE NOT
APPROVED UNLESS SIGNED
AND SEALED BELOW:

DAVID W. SCHMITT, P.E.
FL. LICENSE NO. 41671
11/12/2024

KLP
DESIGN







KLP
DRAWN

DWS
CHKD

SCALE 1" = 30'

JOB No. 2021-018
DRAWING No. PLAN SH.
DATE 11/2022
SHEET 91

THIS DRAWING IS THE PROPERTY OF BOWMAN CONSULTING GROUP, INC. AND IS NOT TO BE REPRODUCED OR TRANSMITTED IN ANY FORM OR BY ANY MEANS, ELECTRONIC OR MECHANICAL, WITHOUT PERMISSION IN WRITING FROM BOWMAN CONSULTING GROUP, INC. ANY REUSE OF THIS DRAWING WITHOUT WRITTEN PERMISSION SHALL BE WITHOUT LIABILITY TO BOWMAN CONSULTING GROUP, INC.

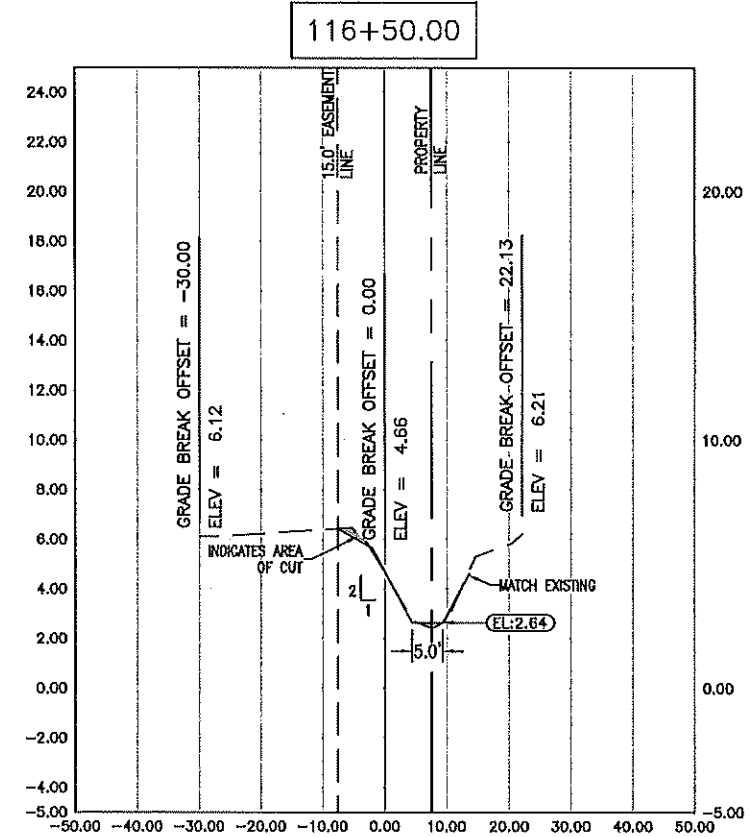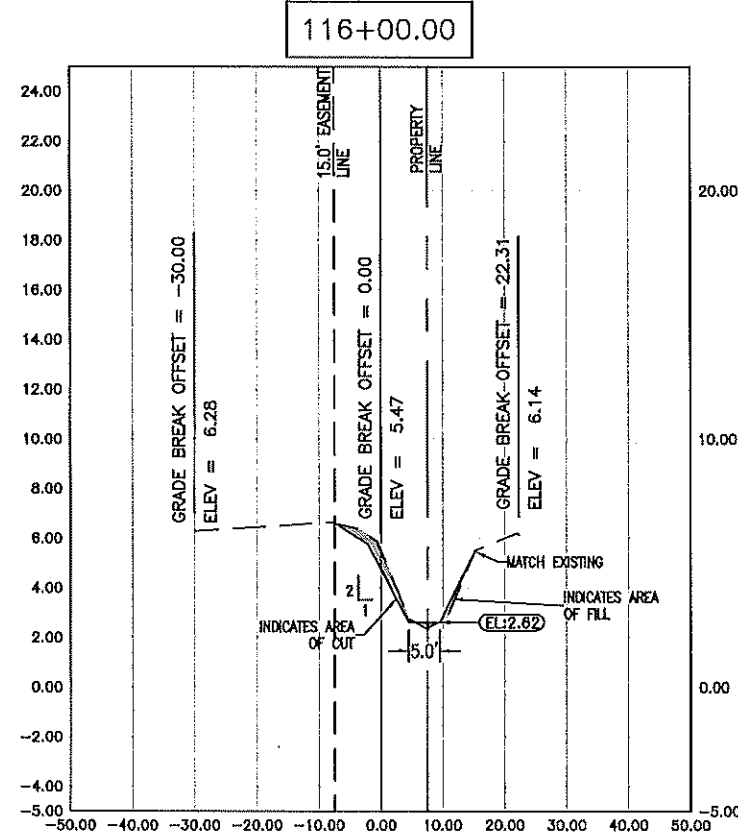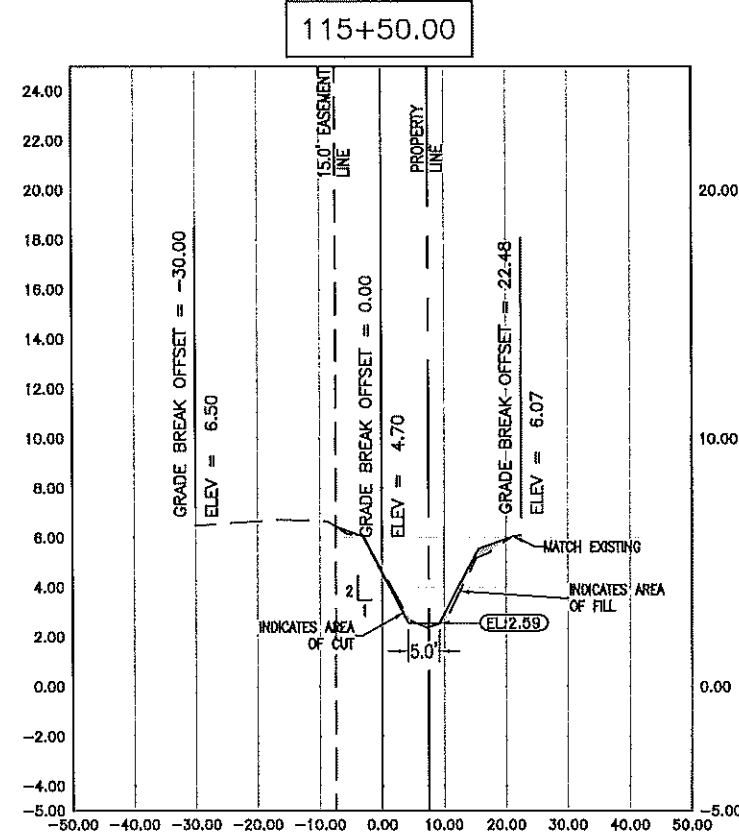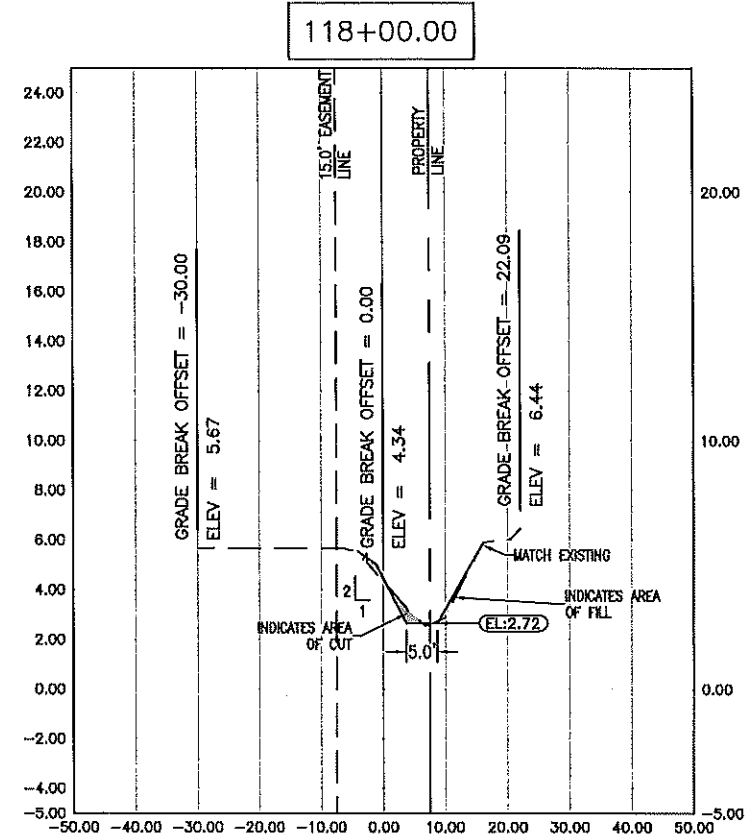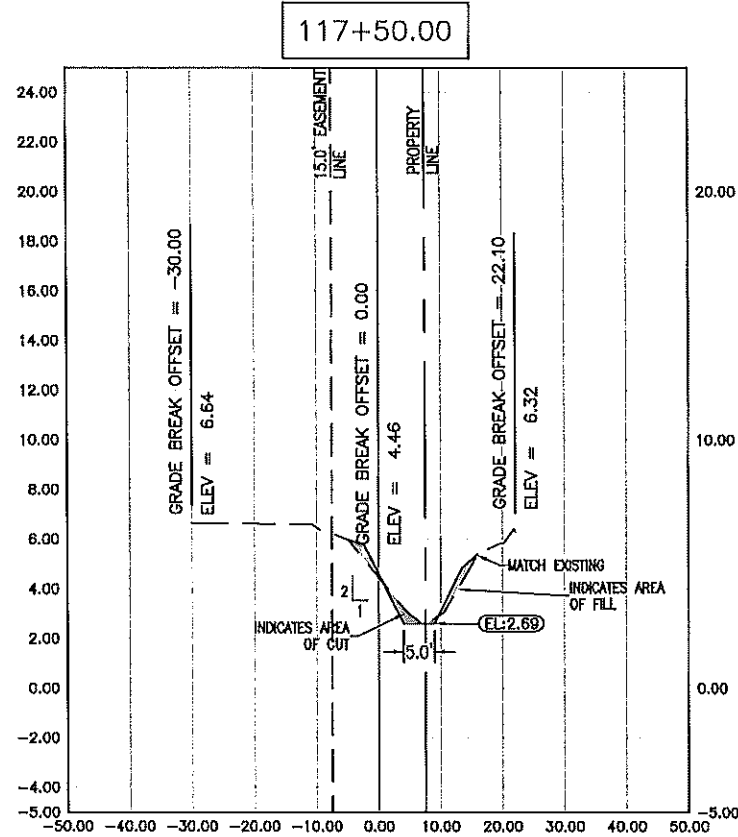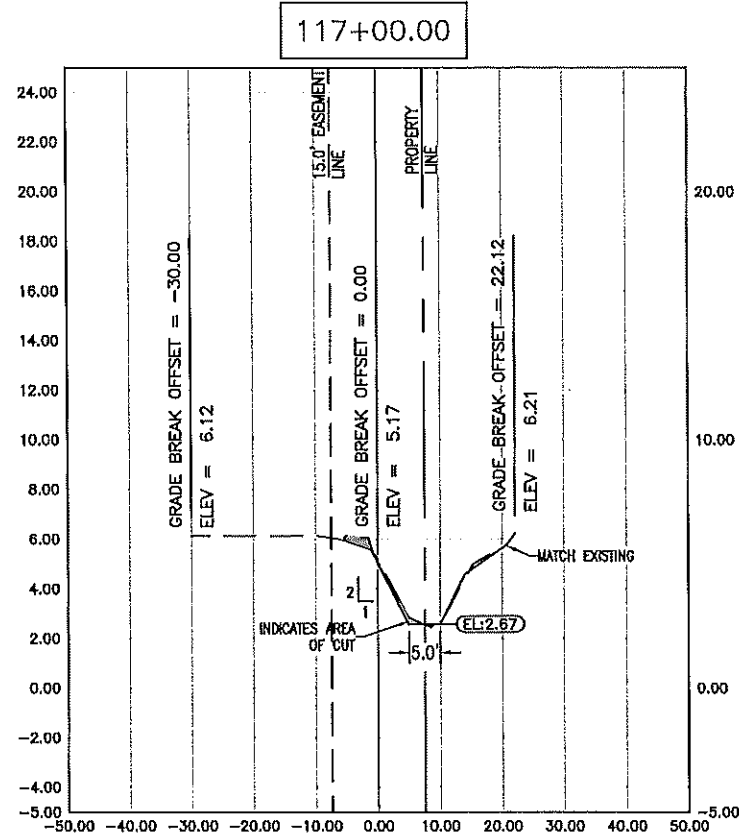

NOTE:
LIMITED EXISTING DITCH MAINTENANCE
WORK TO BE PERFORMED OUTSIDE OF
EASEMENT AREA. WORK SHALL BE
LIMITED GRADING OF DITCH BOTTOM,
REMOVAL OF VEGETATION, RESHAPING
OF SLOPE (NO CUT OR FILL),
INSTALLATION OF REINFORCING MAT
(PIN ONLY, NO TERMINAL CHANNEL
OUTSIDE OF EASEMENT), AND
INSTALLATION OF SOD.



REV.	DESCRIPTION	DATE

Bowman Consulting Group, Ltd.
950 Encore Way
Naples, FL 34110
Phone (239) 254-2000
www.bowmanconsulting.com
© Bowman Consulting Group, Ltd.









Poinciana Village Stormwater Improvements Ditch Cross Sections South

THESE DRAWINGS ARE NOT
APPROVED UNLESS SIGNED
AND SEALED BELOW:

DAVID W. SCHMITT, P.E.
FL. LICENSE NO. 41671
11/12/2024

KLP	KLP	DWS	JOB No.
DESIGN	DRAWN	CHKD	2021-016
SCALE	1" = 30'		DRAWING No. PLAN SH.
			DATE 11/2022
			SHEET 92

THIS DRAWING IS THE PROPERTY OF BOWMAN CONSULTING GROUP, LTD. AND IS NOT TO BE REPRODUCED OR TRANSMITTED IN ANY FORM OR BY ANY MEANS, ELECTRONIC OR MECHANICAL, WITHOUT PERMISSION IN WRITING FROM BOWMAN CONSULTING GROUP, LTD. THE INFORMATION CONTAINED HEREIN IS FOR THE EXCLUSIVE USE OF THE CLIENT AND IS NOT TO BE USED FOR ANY OTHER PURPOSE. THE CLIENT ASSUMES ALL LIABILITY FOR THE ACCURACY AND COMPLETENESS OF THE INFORMATION PROVIDED. BOWMAN CONSULTING GROUP, LTD. DOES NOT WARRANT THE ACCURACY OR COMPLETENESS OF THE INFORMATION PROVIDED. THE INFORMATION IS PROVIDED "AS IS" WITHOUT WARRANTY OF ANY KIND, EXPRESS OR IMPLIED, INCLUDING BUT NOT LIMITED TO THE WARRANTIES OF MERCHANTABILITY, FITNESS FOR A PARTICULAR PURPOSE, AND NONINFRINGEMENT OF THIRD PARTY RIGHTS. THE CLIENT RELEASES BOWMAN CONSULTING GROUP, LTD. FROM ALL LIABILITY, INCLUDING ATTORNEY'S FEES, FOR ANY AND ALL DAMAGES, INCLUDING CONSEQUENTIAL DAMAGES, ARISING OUT OF OR RESULTING FROM THE USE OF THE INFORMATION PROVIDED. 

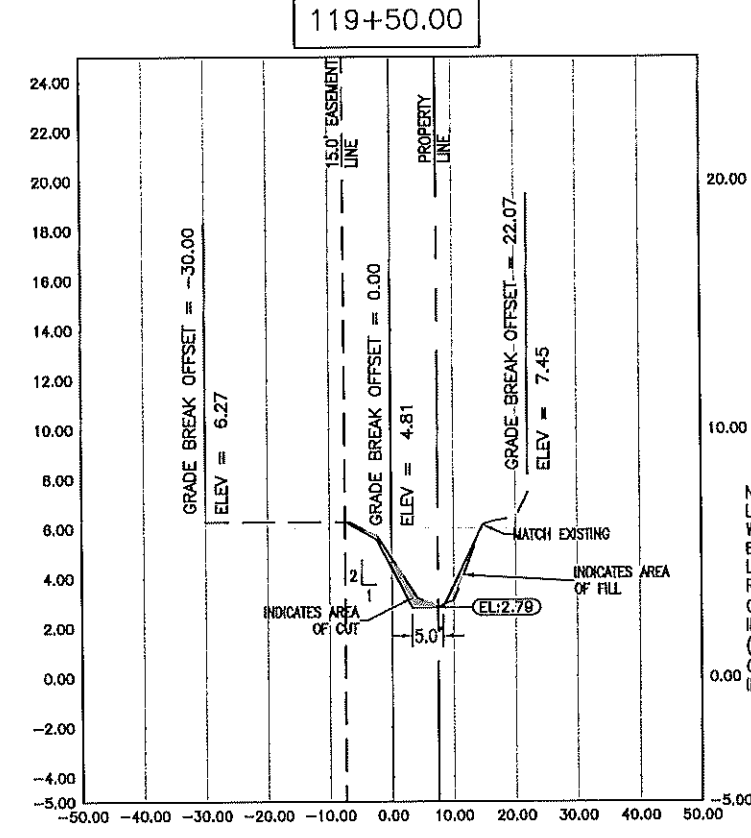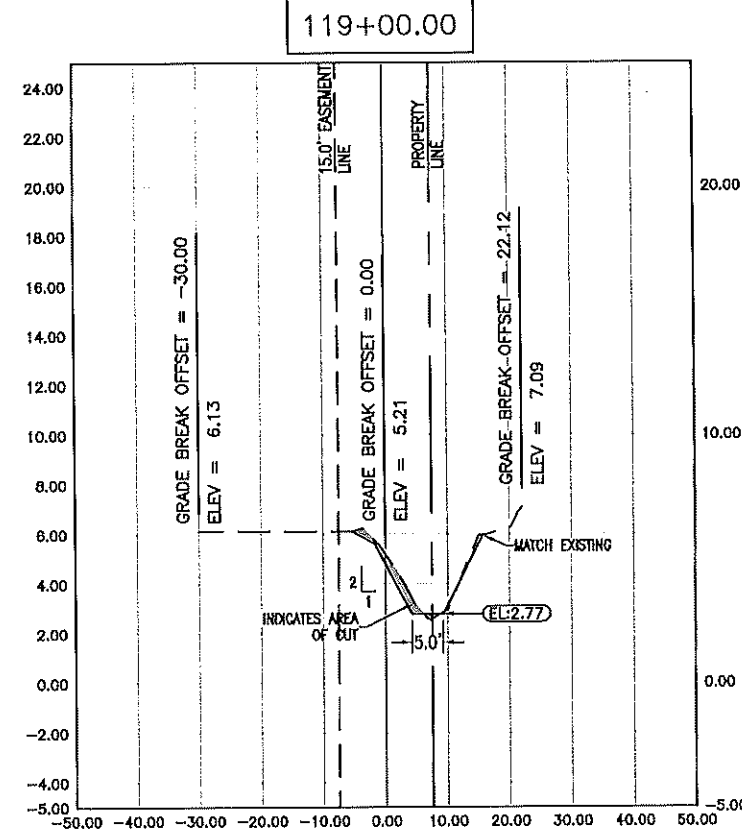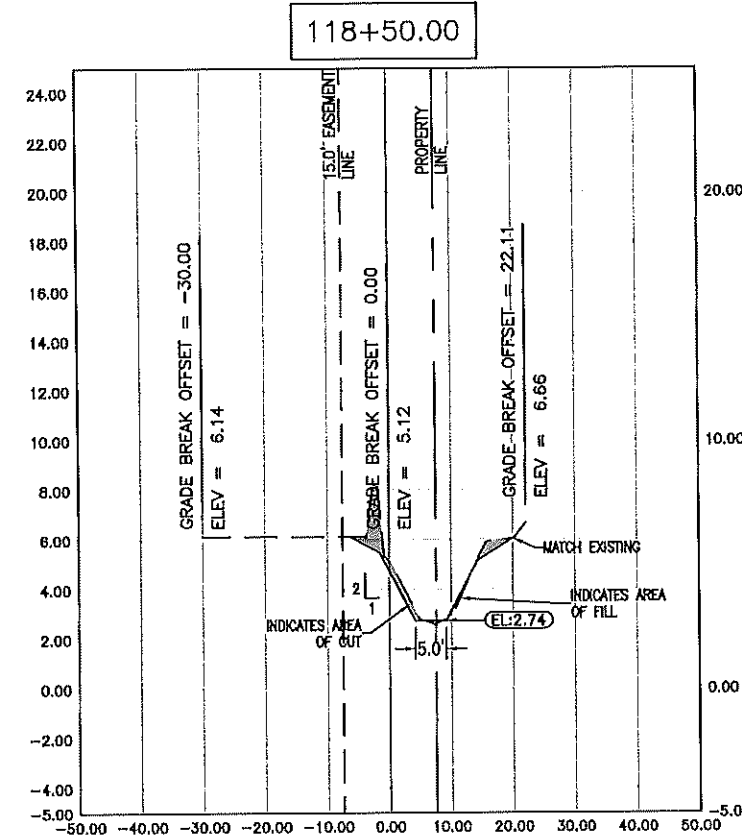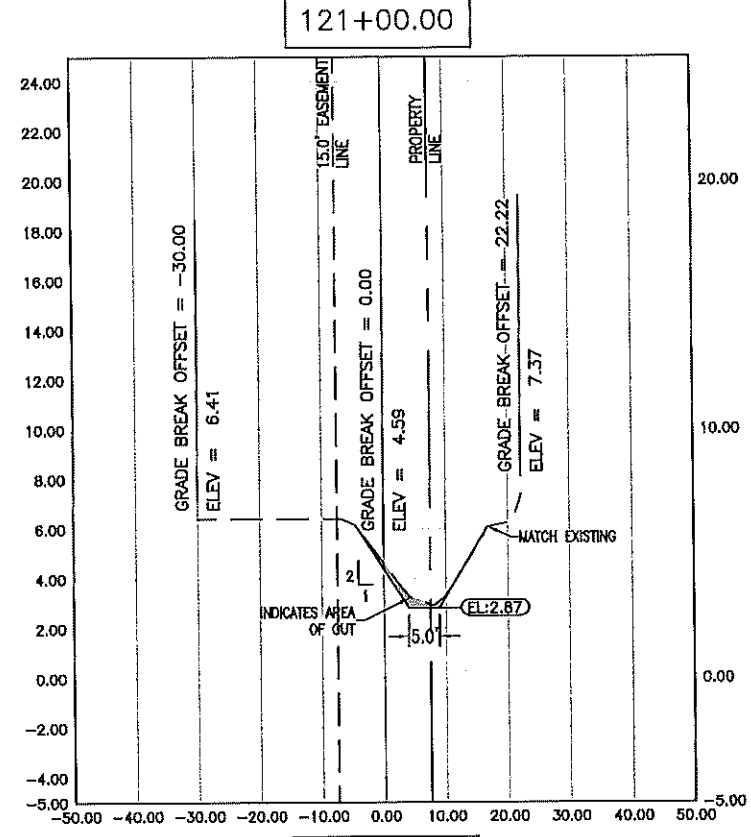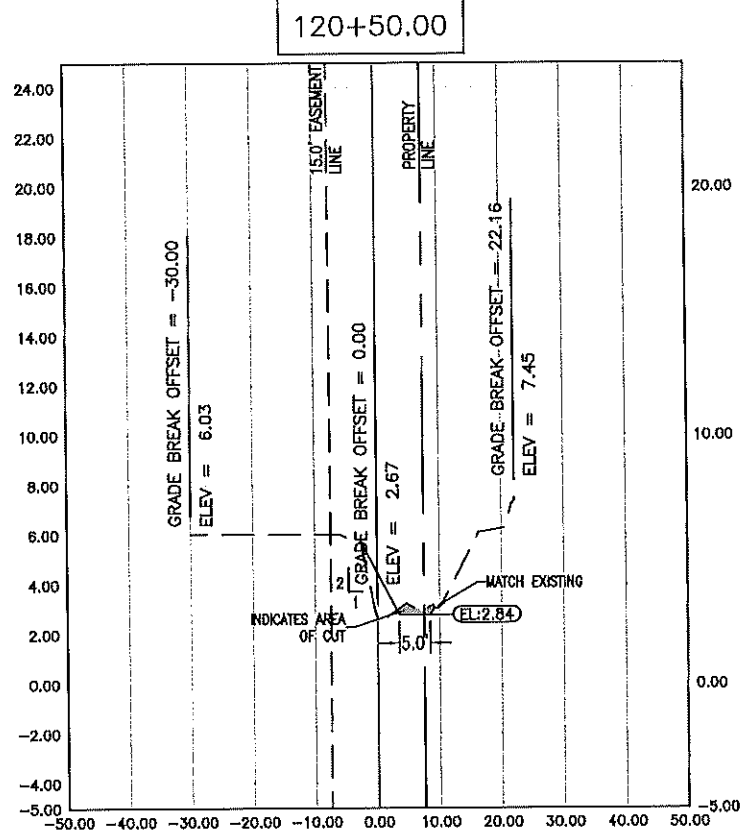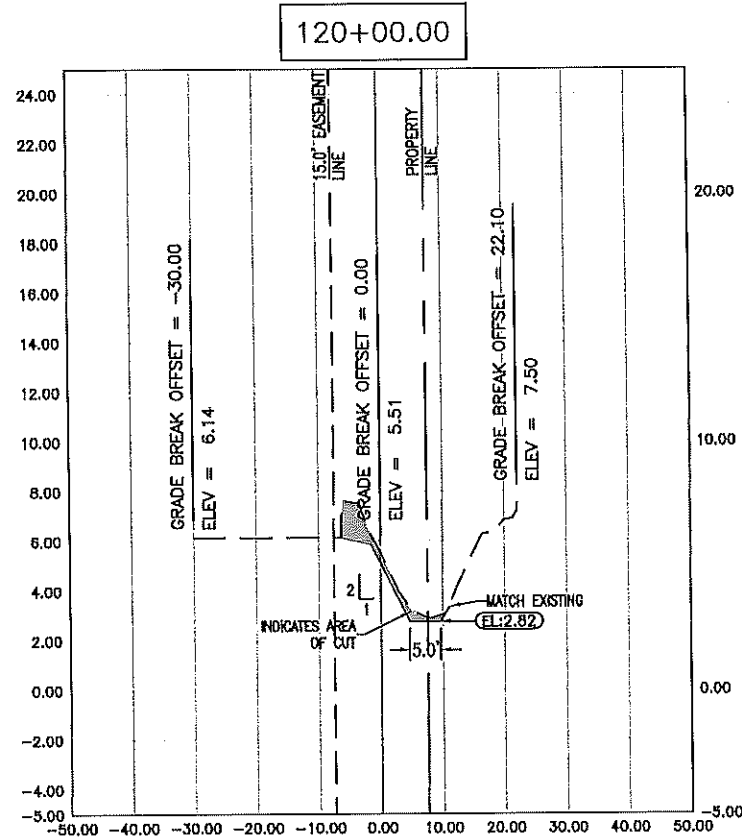

NOTE:
LIMITED EXISTING DITCH MAINTENANCE
WORK TO BE PERFORMED OUTSIDE OF
EASEMENT AREA. WORK SHALL BE
LIMITED GRADING OF DITCH BOTTOM,
REMOVAL OF VEGETATION, RESHAPING
OF SLOPE (NO CUT OR FILL),
INSTALLATION OF REINFORCING MAT
(PIN ONLY, NO TERMINAL CHANNEL
OUTSIDE OF EASEMENT), AND
INSTALLATION OF SOD.



REV.	DESCRIPTION	DATE

Bowman Consulting Group, Ltd.
950 Encore Way
Naples, FL 34110
Phone (239) 254-2000
www.bowmanconsulting.com
© Bowman Consulting Group, Ltd.



Poinciana Village
Stormwater Improvements
Ditch Cross Sections South







THESE DRAWINGS ARE NOT
APPROVED UNLESS SIGNED
AND SEALED BELOW:

DAVID W. SCHMITT, P.E.
FL. LICENSE NO. 41671
11/12/2024

KLP	KLP	DWS
DESIGN	DRAWN	CHKD
SCALE	1" = 30'	

JOB No.	2021-016
DRAWING No.	PLAN SH.
DATE	11/2022
SHEET	93

THIS DOCUMENT, TOGETHER WITH THE CONCEPTS AND DESIGN PRESENTED HEREIN, IS AN INSTRUMENT OF SERVICE, IS INTENDED ONLY FOR THE SPECIFIC PURPOSE AND CLIENT FOR WHICH IT WAS PREPARED. REUSE OF AND DEPENDENT RELIANCE ON THIS DOCUMENT WITHOUT WRITTEN AUTHORIZATION AND ADAPTATION BY BOWMAN CONSULTING SHALL BE WITHOUT LIABILITY TO BOWMAN CONSULTING.

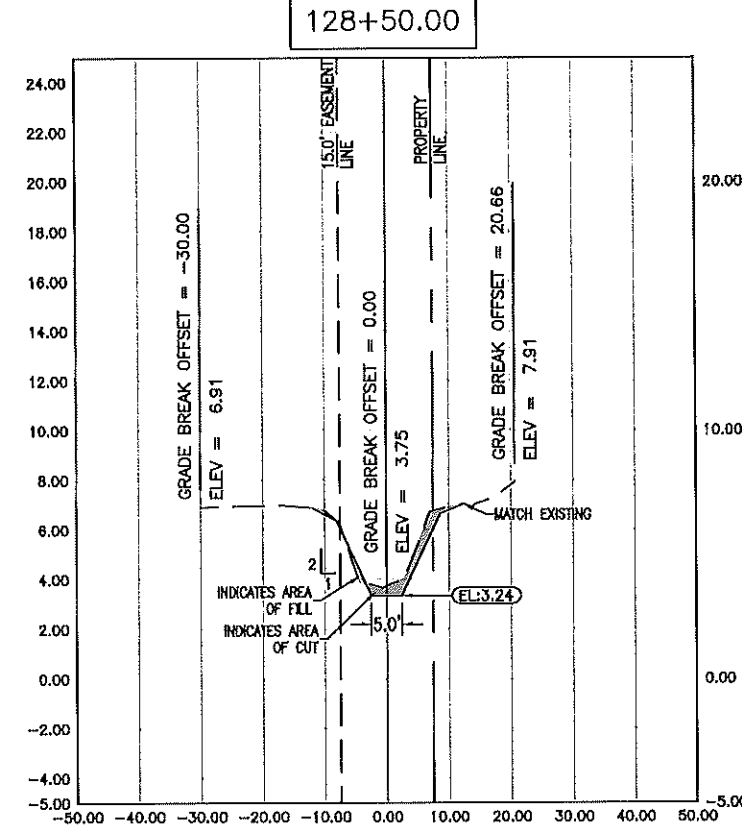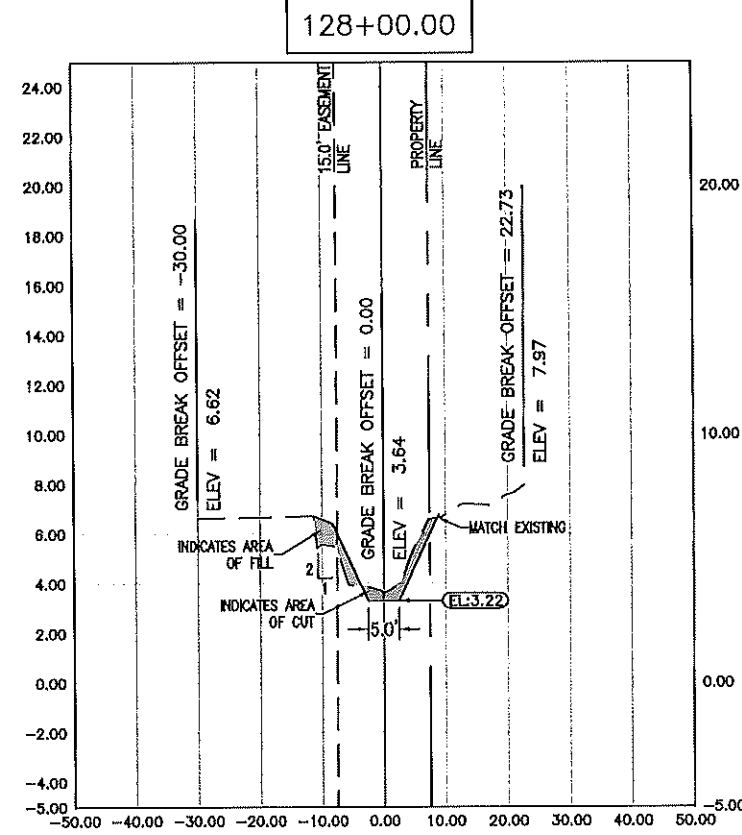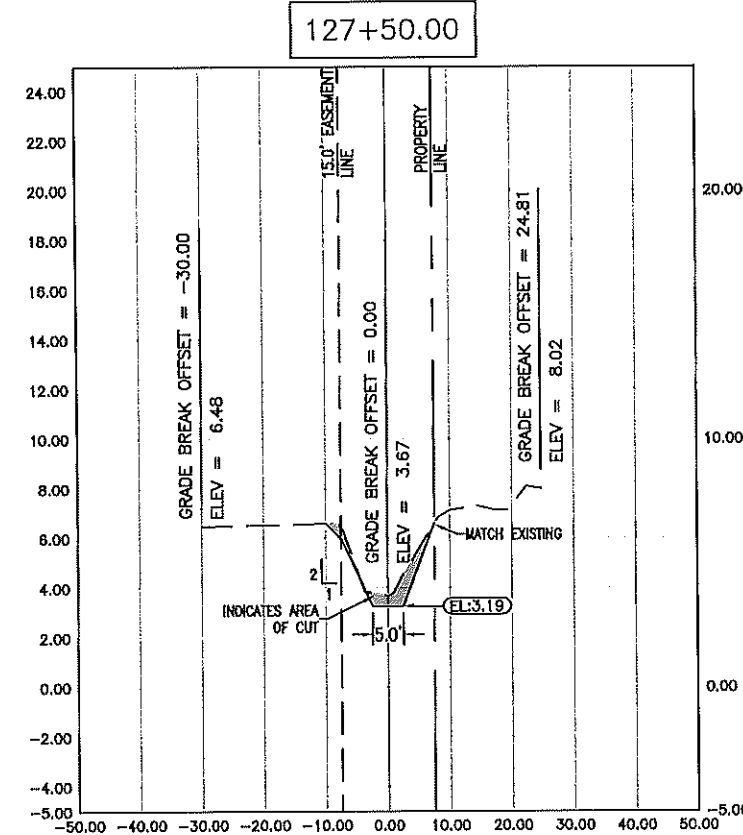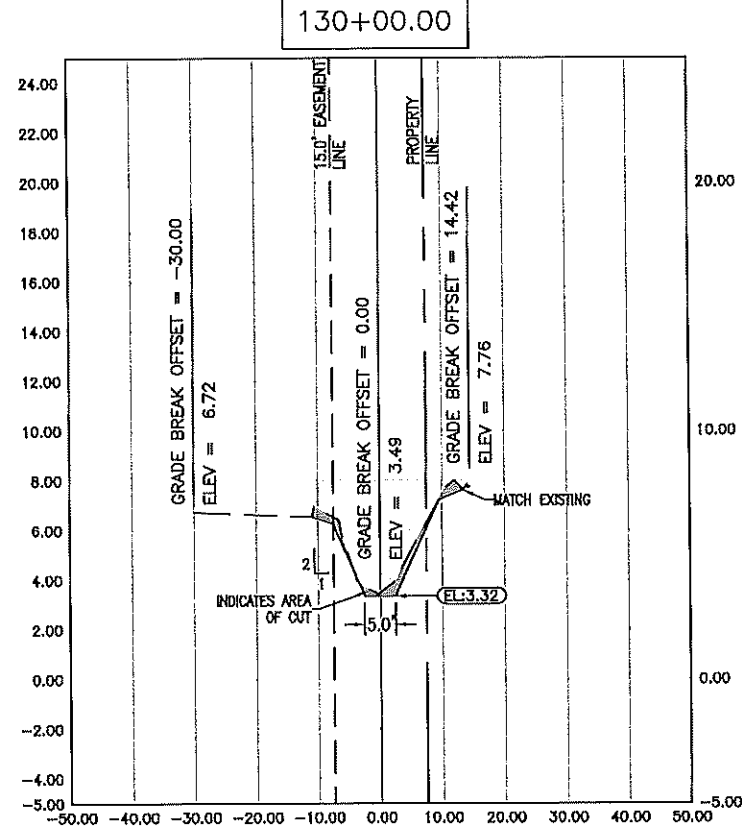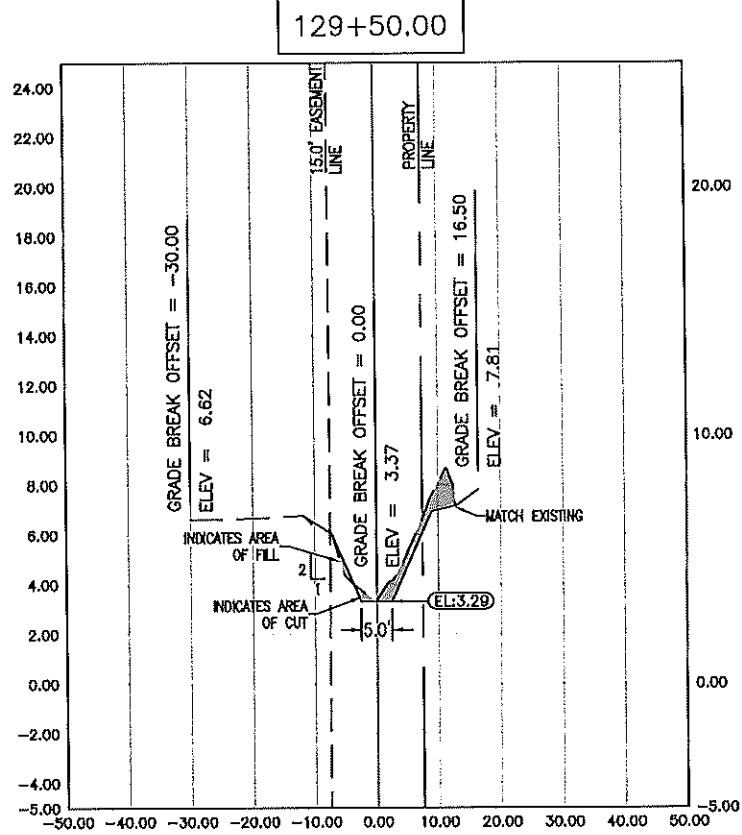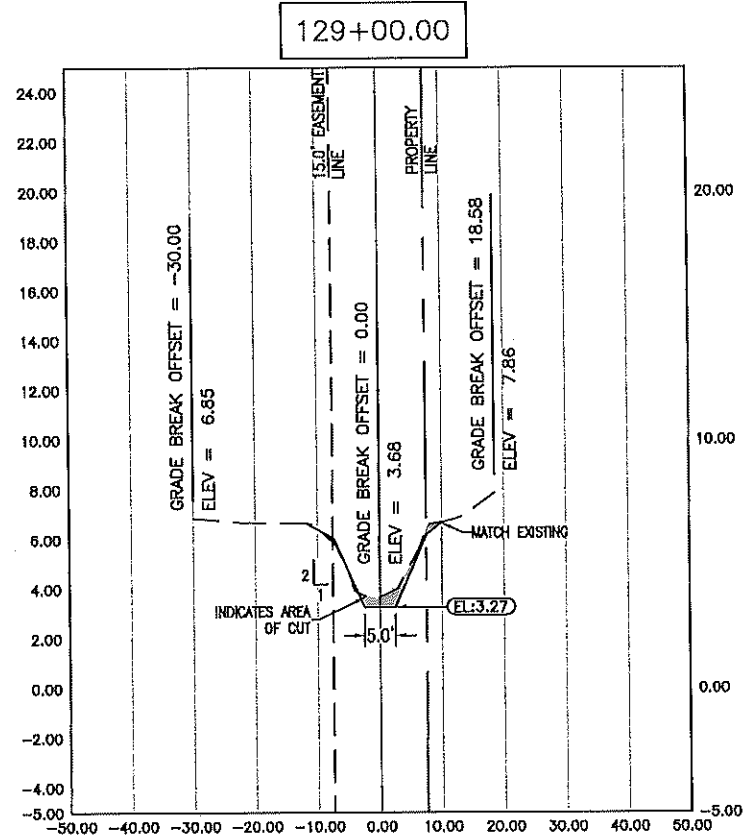

NOTE:
LIMITED EXISTING DITCH MAINTENANCE
WORK TO BE PERFORMED OUTSIDE OF
EASEMENT AREA. WORK SHALL BE
LIMITED GRADING OF DITCH BOTTOM,
REMOVAL OF VEGETATION, RESHAPING
OF SLOPE (NO CUT OR FILL),
INSTALLATION OF REINFORCING MAT
(PIN ONLY, NO TERMINAL CHANNEL
OUTSIDE OF EASEMENT), AND
INSTALLATION OF SOD.



Collier County
TRANSPORTATION
MANAGEMENT SERVICES

REV.	DESCRIPTION	DATE

Bowman Consulting Group, Ltd.
950 Encore Way
Naples, FL 34110
Phone (239) 254-2000
www.bowmanconsulting.com
© Bowman Consulting Group, Ltd.

Bowman
FLORIDA CERTIFICATE OF AUTHORIZATION NUMBER 30462







Poinciana Village
Stormwater Improvements
Ditch Cross Sections South

THESE DRAWINGS ARE NOT
APPROVED UNLESS SIGNED
AND SEALED BELOW:
DAVID W. SCHMITT, P.E.
FL. LICENSE NO. 41671
11/12/2024

KLP
DESIGN
KLP
DRAWN
DWS
CHKD
SCALE 1" = 30'

JOB No. 2021-016
DRAWING No. PLAN SH.
DATE 11/2022
SHEET 96

THIS DOCUMENT IS THE PROPERTY OF BOWMAN CONSULTING GROUP, LTD. IT IS TO BE USED ONLY FOR THE PROJECT AND SITE SPECIFICALLY IDENTIFIED HEREON. IT IS NOT TO BE REPRODUCED, COPIED, OR TRANSMITTED IN ANY FORM OR BY ANY MEANS, ELECTRONIC OR MECHANICAL, WITHOUT THE WRITTEN PERMISSION OF BOWMAN CONSULTING GROUP, LTD. ANY UNAUTHORIZED USE OF THIS DOCUMENT IS PROHIBITED. BOWMAN CONSULTING GROUP, LTD. SHALL BE HELD HARMLESS FROM ANY AND ALL CLAIMS, DAMAGES, LOSSES, AND EXPENSES, INCLUDING ATTORNEY'S FEES, ARISING OUT OF OR RESULTING FROM THE USE OF THIS DOCUMENT. BOWMAN CONSULTING GROUP, LTD. IS NOT RESPONSIBLE FOR ANY ERRORS OR OMISSIONS IN THIS DOCUMENT. BOWMAN CONSULTING GROUP, LTD. IS NOT A PROFESSIONAL ENGINEER IN THE STATE OF FLORIDA. 

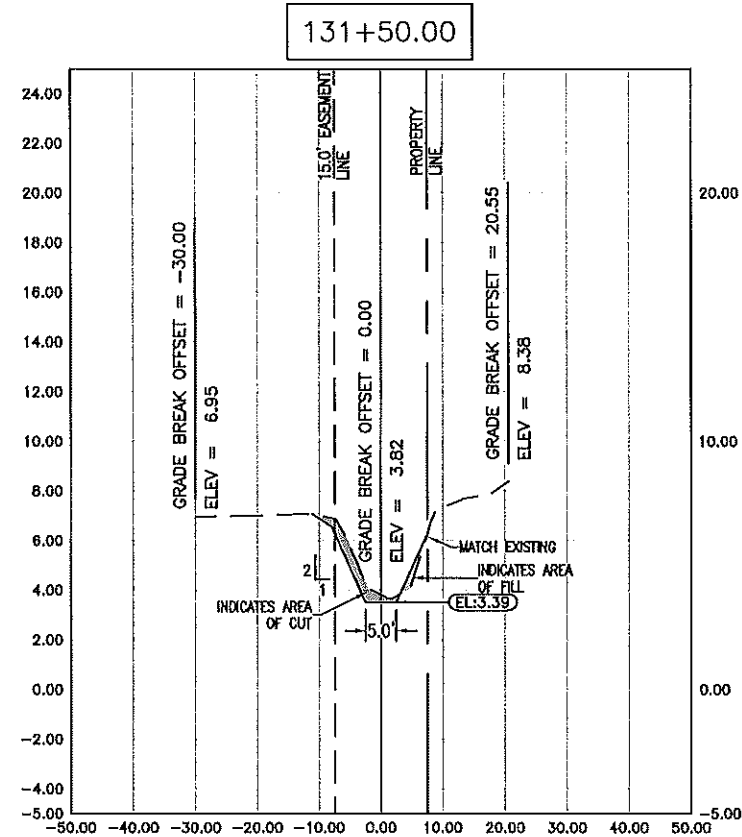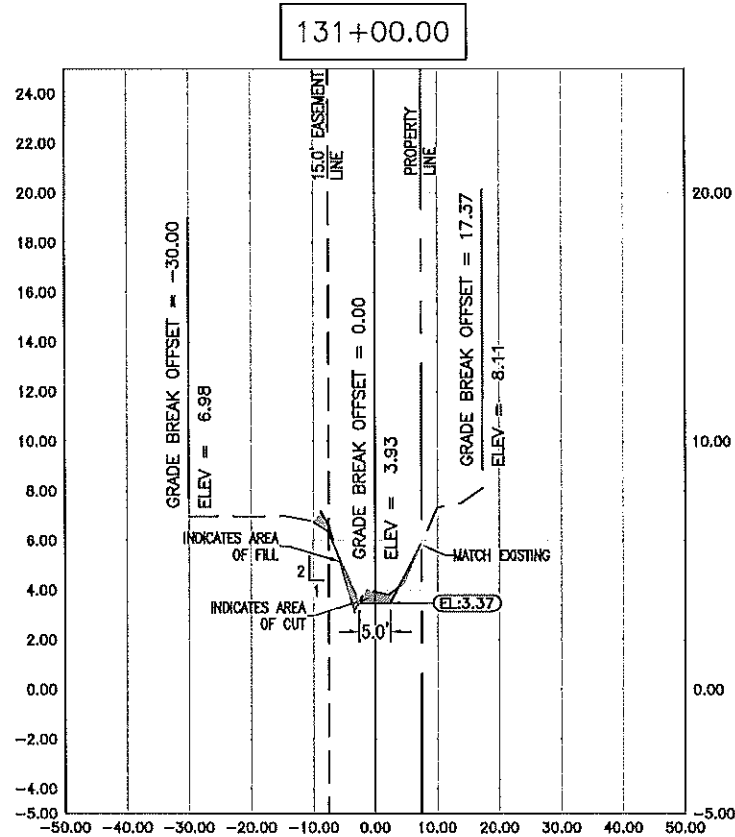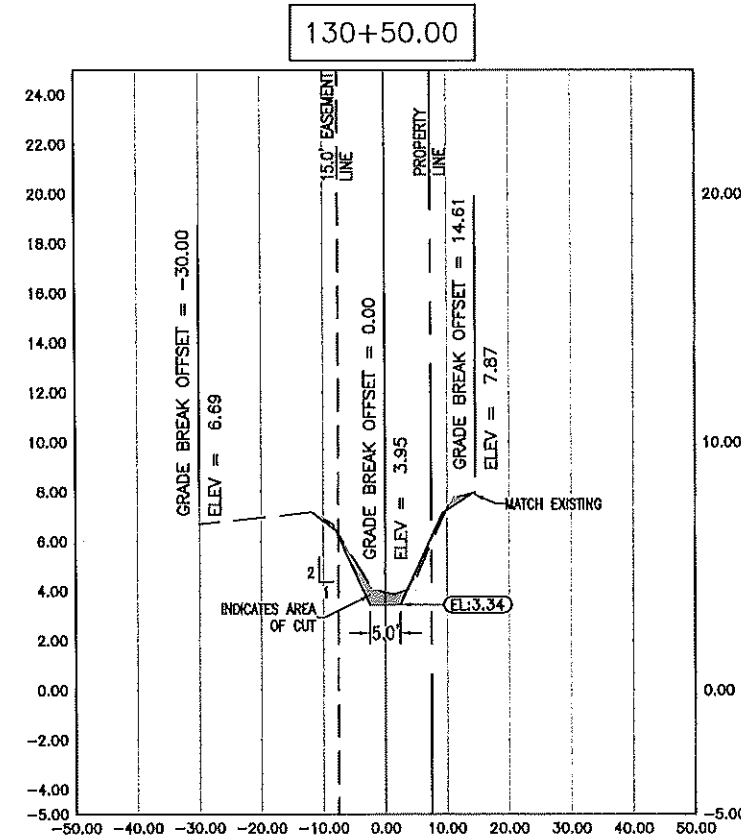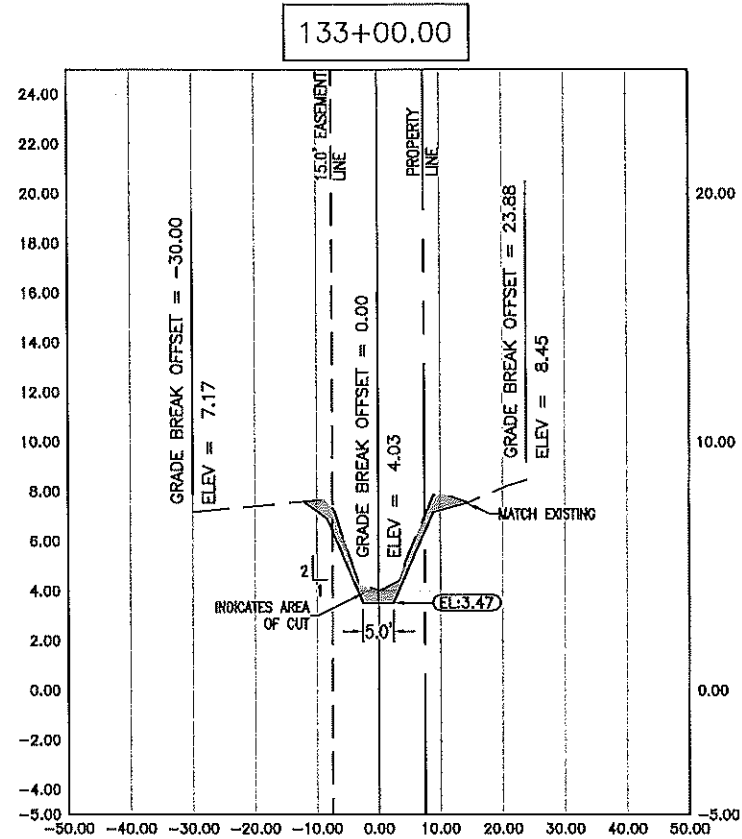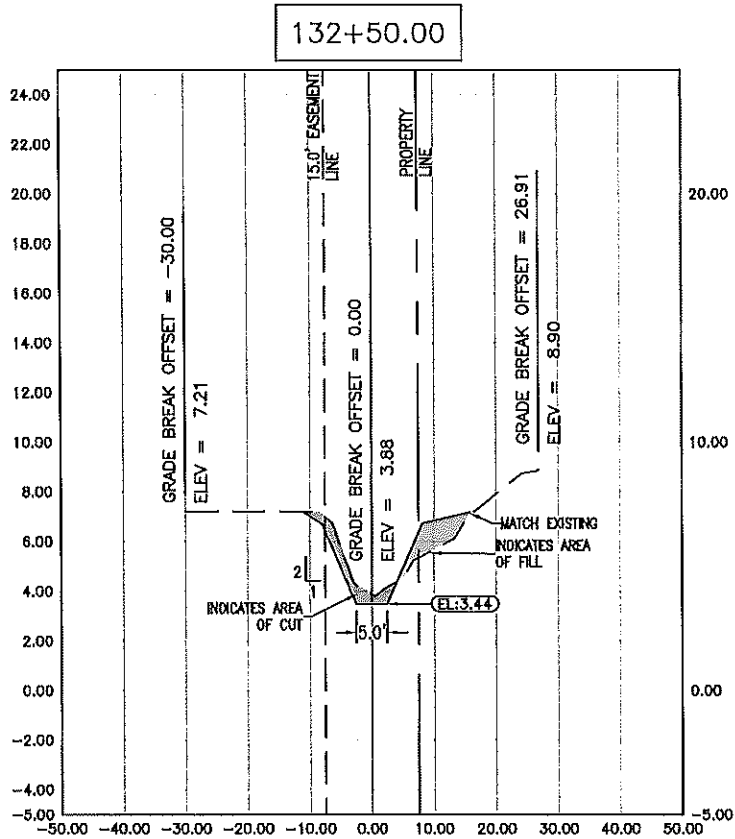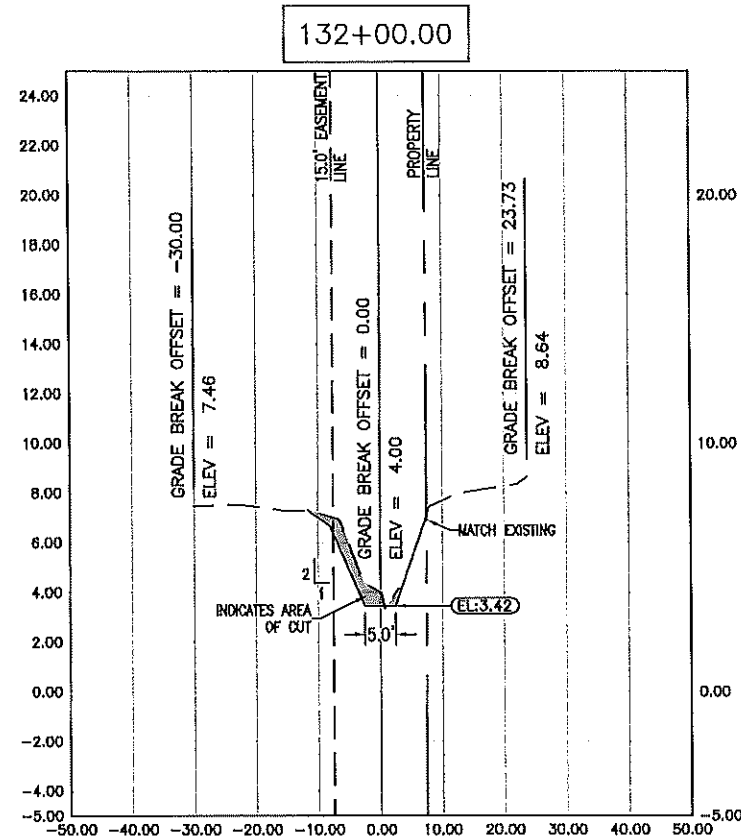

NOTE:
LIMITED EXISTING DITCH MAINTENANCE
WORK TO BE PERFORMED OUTSIDE OF
EASEMENT AREA. WORK SHALL BE
LIMITED GRADING OF DITCH BOTTOM,
REMOVAL OF VEGETATION, RESHAPING
OF SLOPE (NO CUT OR FILL),
INSTALLATION OF REINFORCING MAT
(PIN ONLY, NO TERMINAL CHANNEL
OUTSIDE OF EASEMENT), AND
INSTALLATION OF SOD.



Collier County
TRANSPORTATION
MANAGEMENT SERVICES

REV.	DESCRIPTION	DATE

Bowman Consulting Group, Ltd.
950 Encore Way
Naples, FL 34110
Phone (239) 254-2000
www.bowmanconsulting.com
© Bowman Consulting Group, Ltd.

Bowman
FLORIDA CERTIFICATE OF AUTHORIZATION NUMBER 30462


Poinciana Village
Stormwater Improvements
Ditch Cross Sections South

THESE DRAWINGS ARE NOT
APPROVED UNLESS SIGNED
AND SEALED BELOW:

DAVID W. SCHMITT, P.E.
FL. LICENSE NO. 41671
11/12/2024

KLP	KLP	DWS
DESIGN	DRAWN	CHKD
SCALE	1" = 30'	

JOB No.	2021-016
DRAWING No.	PLAN S4
DATE	11/2022
SHEET	97

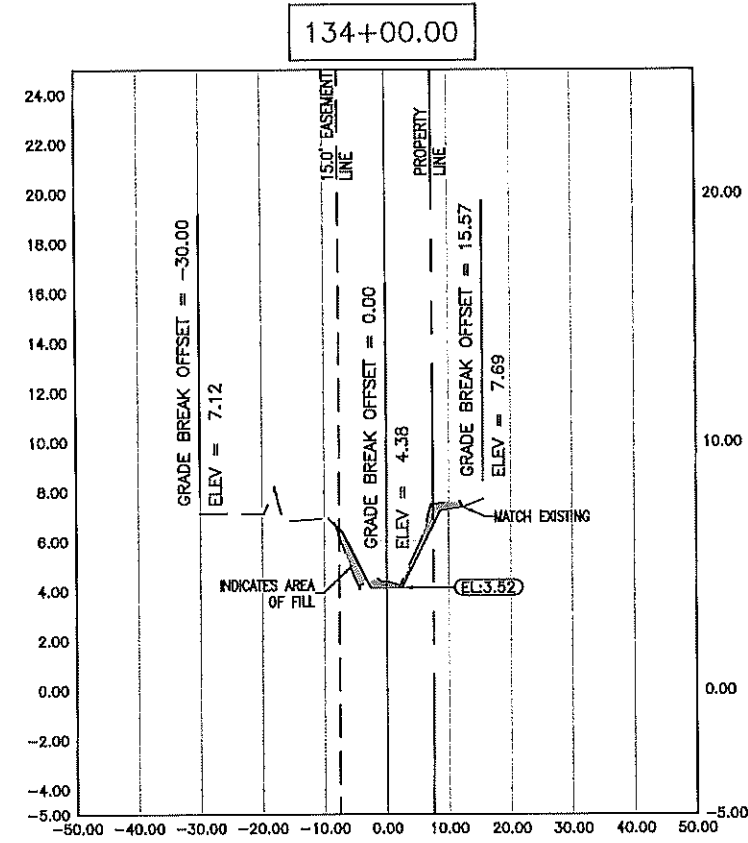

DAVID W. SCHMITT
LICENSE
NO. 41671
STATE OF
FLORIDA
PROFESSIONAL ENGINEER

NOT: A COPY OF THIS LICENSE IS FILED IN THE
PROFESSIONAL ENGINEER'S RECORDS IN THE
STATE OF FLORIDA, DEPARTMENT OF
TRANSPORTATION, DIVISION OF
HIGHWAYS, TALLAHASSEE, FLORIDA.



△		
△		
△		
△		
△		
REV.	DESCRIPTION	DATE

Bowman

FLORIDA CERTIFICATE OF AUTHORIZATION NUMBER 30462

THESE DRAWINGS ARE NOT
APPROVED UNLESS SIGNED
AND SEALED BELOW :

DAVID W. SCHMITT, P.E.
FL. LICENSE NO. 41671
11/12/2024

SCALE 1" = 100'

JOB No.	2021-016
DRAWING No.	PLAN SH.
DATE	11/2022
SHEET	98

