


APPROVED
LDO2023-00092
Brian Roberts, Manager, Development Services
Lee County Community Development
4/8/2025

REV #	REVISION	DRAWN	CHECKED	DATE

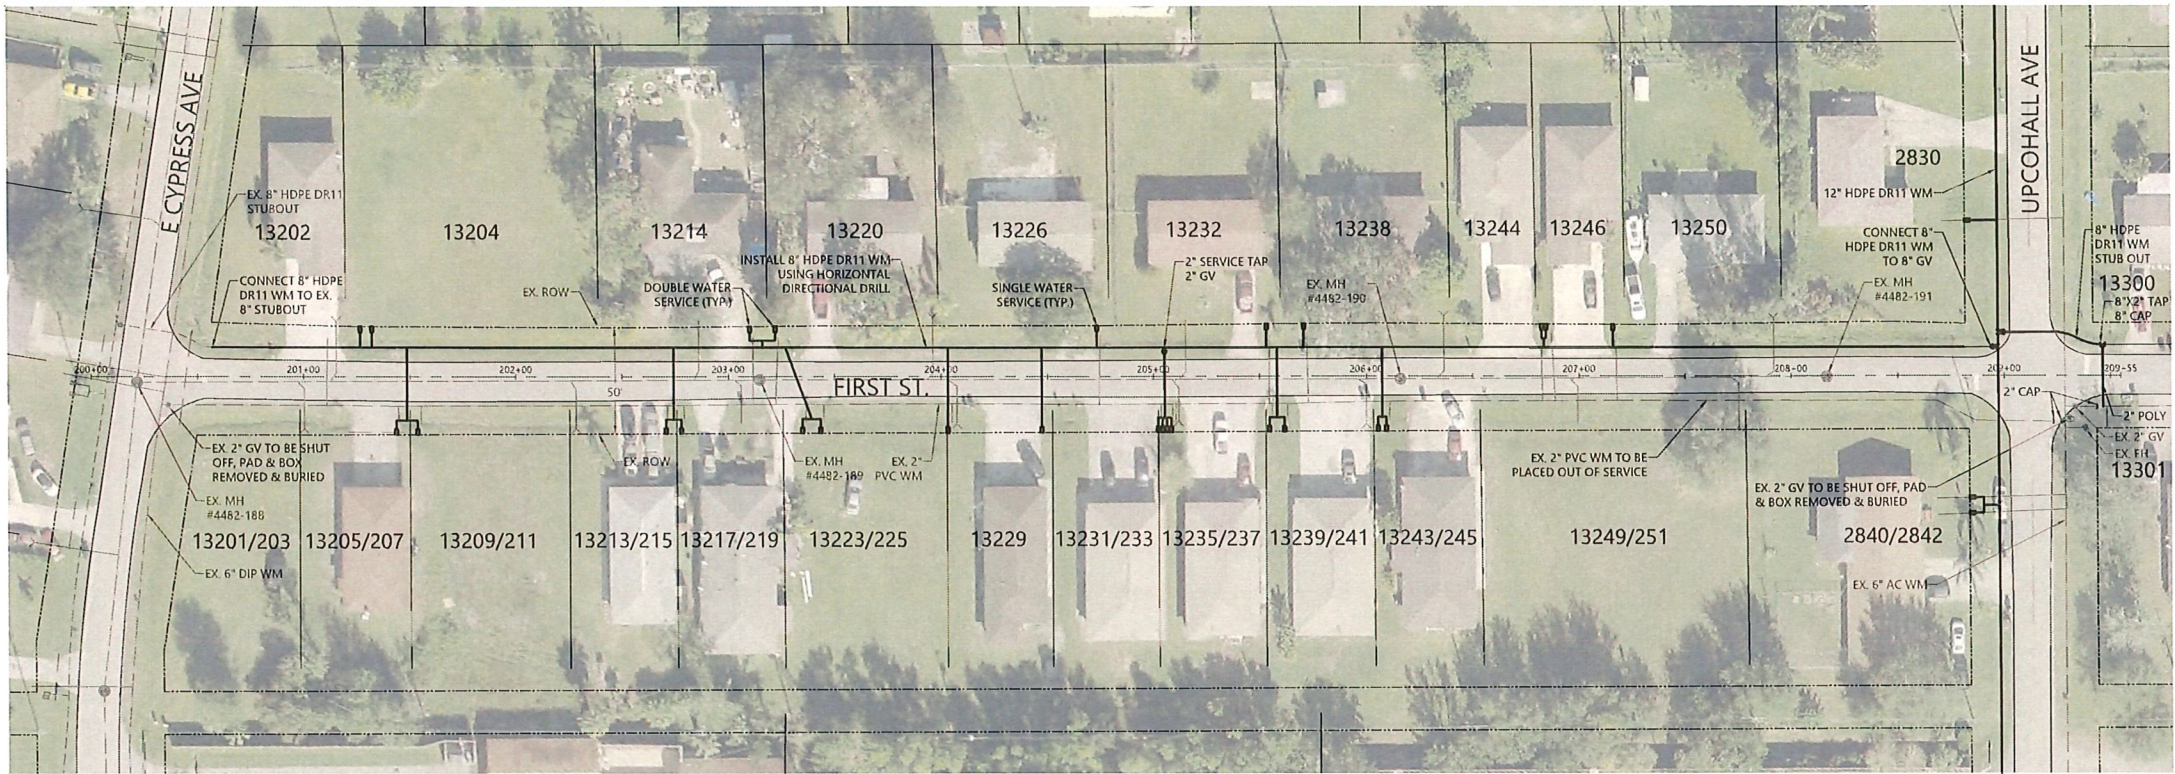

LEE COUNTY
SOUTHWEST
FLORIDA
1500 MONROE STREET
FORT MYERS, FLORIDA 33901

LEE COUNTY
UTILITIES
ENGINEERING
FORT MYERS, FLORIDA 33901

DRAWN	DRW	CHECKED	JAM
DESIGNED	JAM	DATE	3/3/2025
HORIZ. SCALE (H&V)	1" = 40'		
VERT. SCALE (V&H)	1" = 4'		

SHEET TITLE:	FM SHORES WMR PHASE 1-D FIRST STREET P&P SHT
TITLE:	FORT MYERS SHORES WATER MAIN REPLACEMENT

JOEL ALLAN
MAKAU

Digitally signed by JOEL
ALLAN MAKAU
Date: 2025.03.20 08:18:49
-04'00'




PROJECT: FORT MYERS SHORES WATER MAIN
REPLACEMENT, PHASE 1-D

PROJECT NO:	PROJ#	FILE NAME:	FM SHORES PHASE 1-D DESIGN.dwg
-------------	-------	------------	--------------------------------

SHEET NUMBER:
8 OF 14



JOEL ALLAN MAKAU
FLORIDA LICENSE NO. 86414

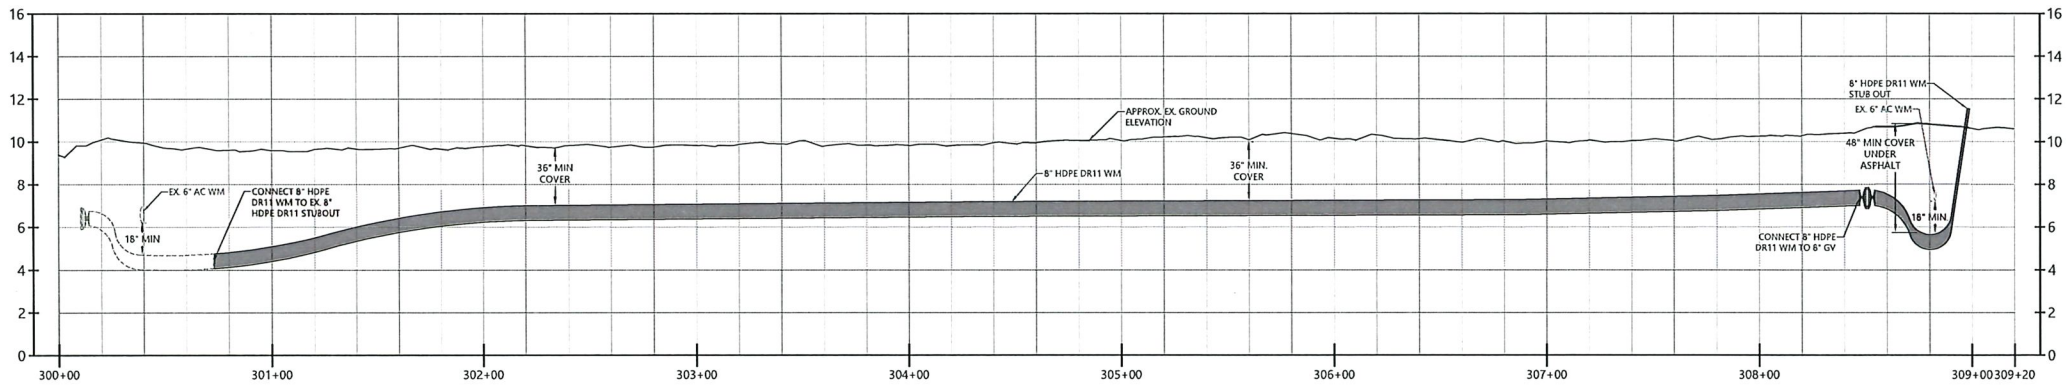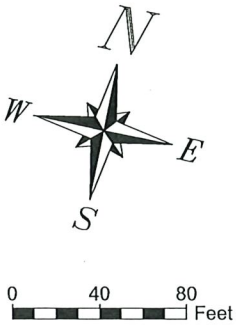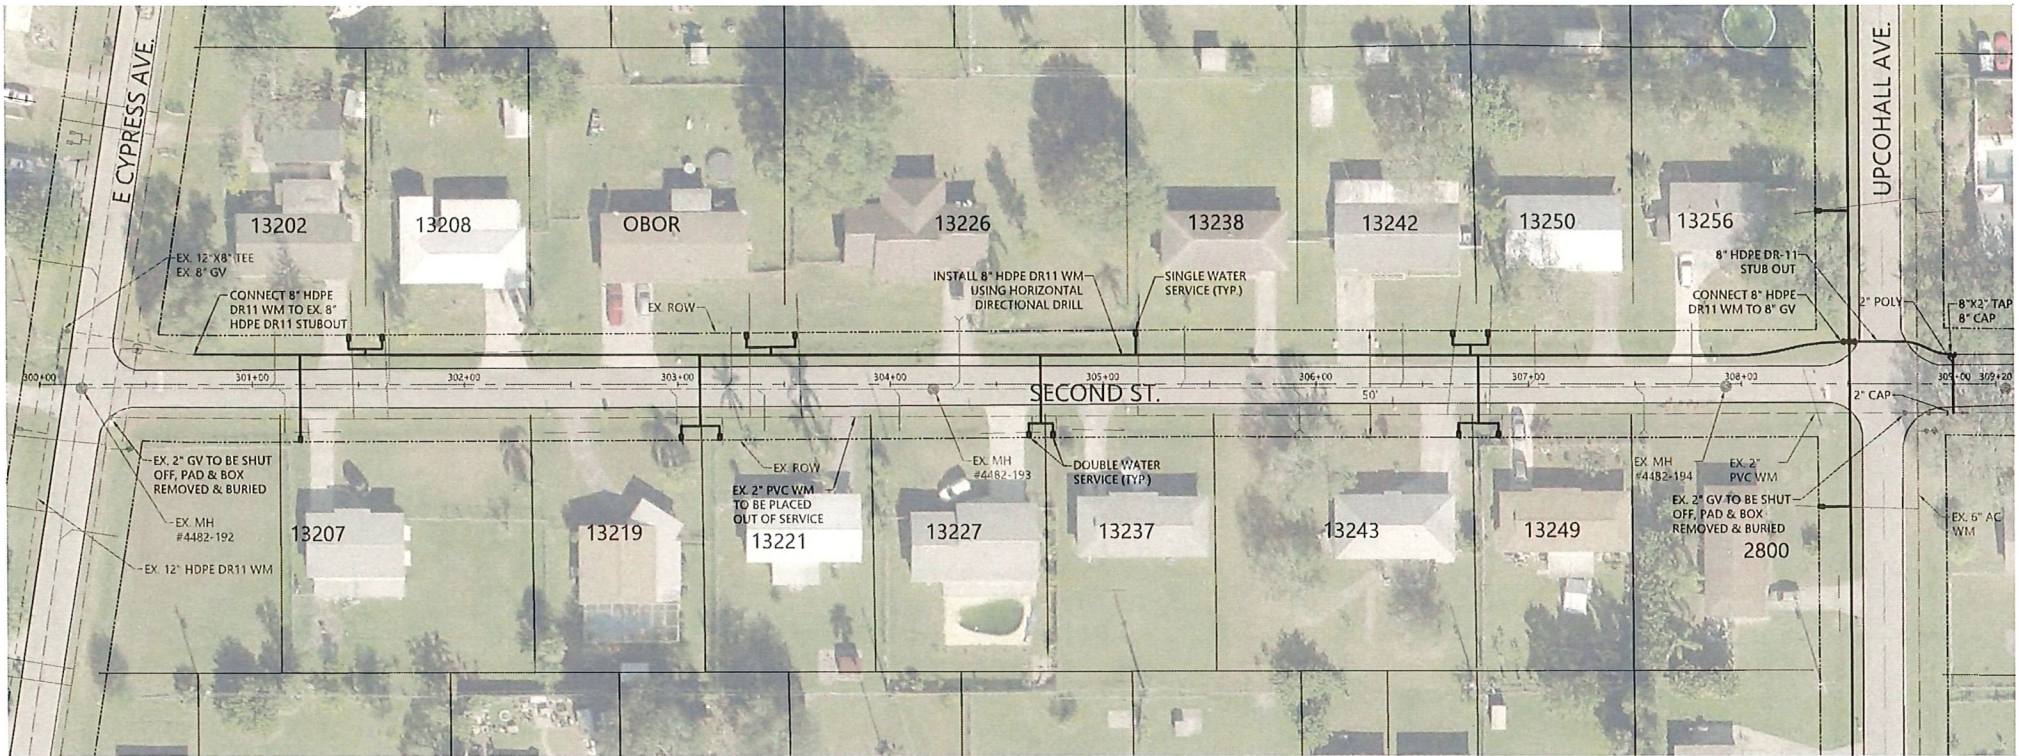

APPROVED
LDO2023-00092
Brian Roberts, Manager, Development Services
Lee County Community Development
4/8/2025

REV #	REVISION	DRAWN	CHECKED	DATE



LEE COUNTY
SOUTHWEST
FLORIDA
1500 MONROE STREET
FORT MYERS, FLORIDA 33901

LEE COUNTY
UTILITIES
ENGINEERING
FORT MYERS, FLORIDA 33901

DRAWN	DRW	CHECKED	JAM
DESIGNED	JAM	DATE	3/3/2025
HORIZ. SCALE (PLA2)	1" = 40'		
VERT. SCALE (PLA2)	1" = 4'		

SHEET TITLE: FM SHORES WMR PHASE 1-D
SECOND STREET P&P SHT
TITLE: FORT MYERS SHORES
WATER MAIN REPLACEMENT

JOEL ALLAN
MAKAU

Digitally signed by JOEL ALLAN
MAKAU
Date: 2025.03.20 08:19:07 -04'00'



PROJECT: FORT MYERS SHORES WATER MAIN
REPLACEMENT, PHASE 1-D


PROJECT NO: PROJ# FILE NAME: FM SHORES PHASE 1-D DESIGN.dwg

SHEET NUMBER:
9 OF 14

JOEL ALLAN MAKAU
FLORIDA LICENSE NO. 86414



0 40 80 Feet

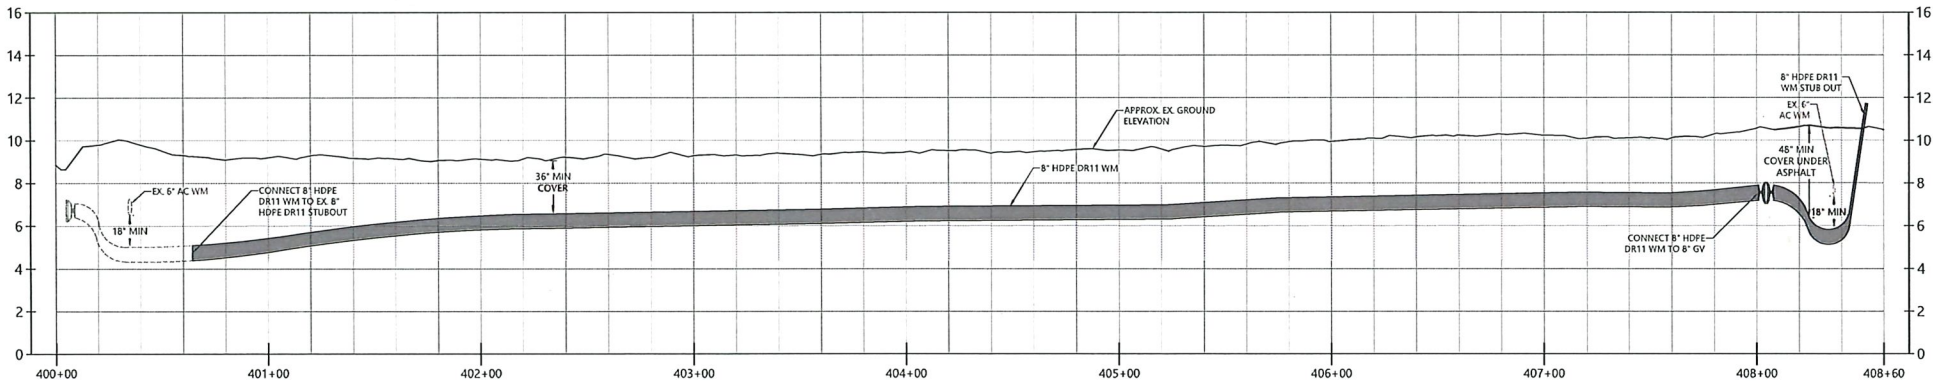

APPROVED
LDO2023-00092
Brian Roberts, Manager, Development Services
Lee County Community Development
4/8/2025

REV #	REVISION	DRAWN	CHECKED	DATE



LEE COUNTY
SOUTHWEST
FLORIDA
1500 MONROE STREET
FORT MYERS, FLORIDA 33901

LEE COUNTY
UTILITIES
ENGINEERING
FORT MYERS, FLORIDA 33901

DRAWN	DRW	CHECKED	JAM
DESIGNED	JAM	DATE	3/3/2025
HORIZ. SCALE (H&A2)	1" = 40'		
VERT. SCALE (H&A2)	1" = 4'		

SHEET TITLE: FM SHORES WMR PHASE 1-D
THIRD STREET P&P SHT
TITLE: FORT MYERS SHORES
WATER MAIN REPLACEMENT

JOEL ALLAN
MAKAU

Digitally signed by JOEL ALLAN
MAKAU
Date: 2025.03.20 08:19:25 -04'00'






PROJECT: FORT MYERS SHORES WATER MAIN
REPLACEMENT, PHASE 1-D

PROJECT NO.: PROJ# FILE NAME: FM SHORES PHASE 1-D DESIGN.dwg

SHEET NUMBER:
10 OF 14

JOEL ALLAN MAKAU
FLORIDA LICENSE NO. 86414

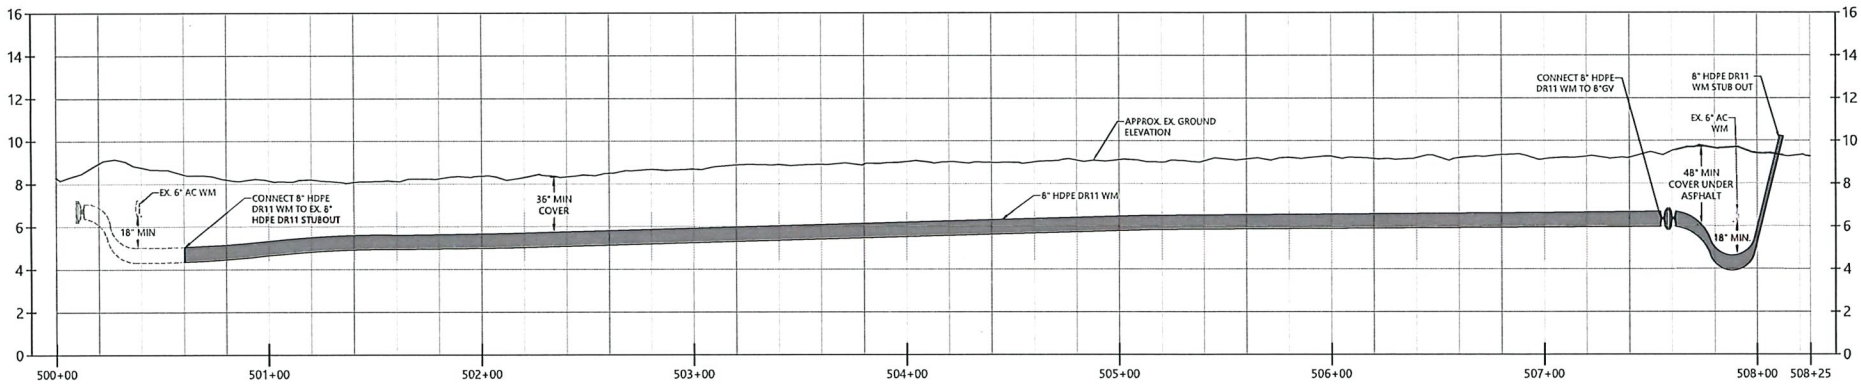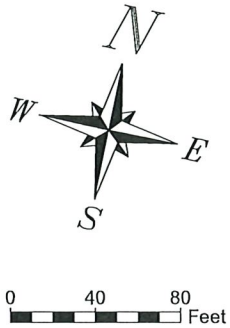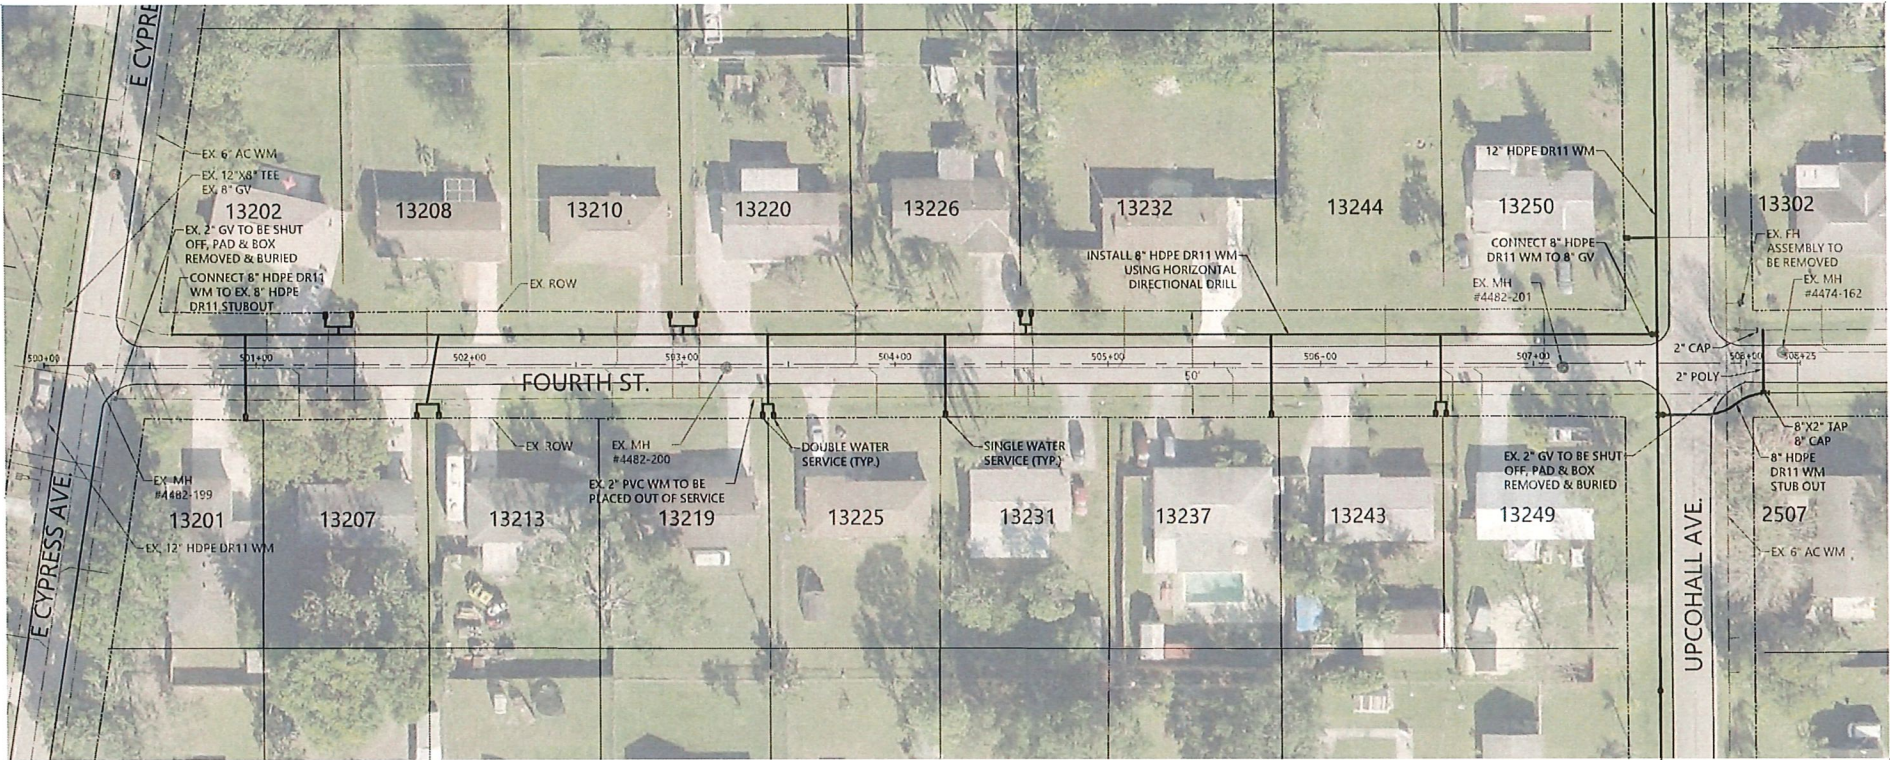

APPROVED
LDO2023-00092
Brian Roberts, Manager, Development Services
Lee County Community Development
4/8/2025

REV #	REVISION	DRAWN	CHECKED	DATE



LEE COUNTY
SOUTHWEST
FLORIDA
1500 MONROE STREET
FORT MYERS, FLORIDA 33901

LEE COUNTY
UTILITIES
ENGINEERING
FORT MYERS, FLORIDA 33901

DRAWN	DRW	CHECKED	JAM
DESIGNED	JAM	DATE	3/3/2025
HORIZ. SCALE (H&V)	1" = 40'		
VERT. SCALE (V&H)	1" = 4'		

SHEET TITLE:	FM SHORES WMR PHASE 1-D FOURTH STREET P&P SHT
TITLE:	FORT MYERS SHORES WATER MAIN REPLACEMENT

JOEL ALLAN
MAKAU

Digitally signed by JOEL ALLAN
MAKAU
Date: 2025.03.20 08:19:43
-04'00'





PROJECT:	FORT MYERS SHORES WATER MAIN REPLACEMENT, PHASE 1-D		
PROJECT NO:	PROJ#	FILE NAME:	FM SHORES PHASE 1-D DESIGN.dwg
SHEET NUMBER:	11 OF 14		

JOEL ALLAN MAKAU
FLORIDA LICENSE NO. 86414



MATCHLINE
STA. 600+00 TO 607+00

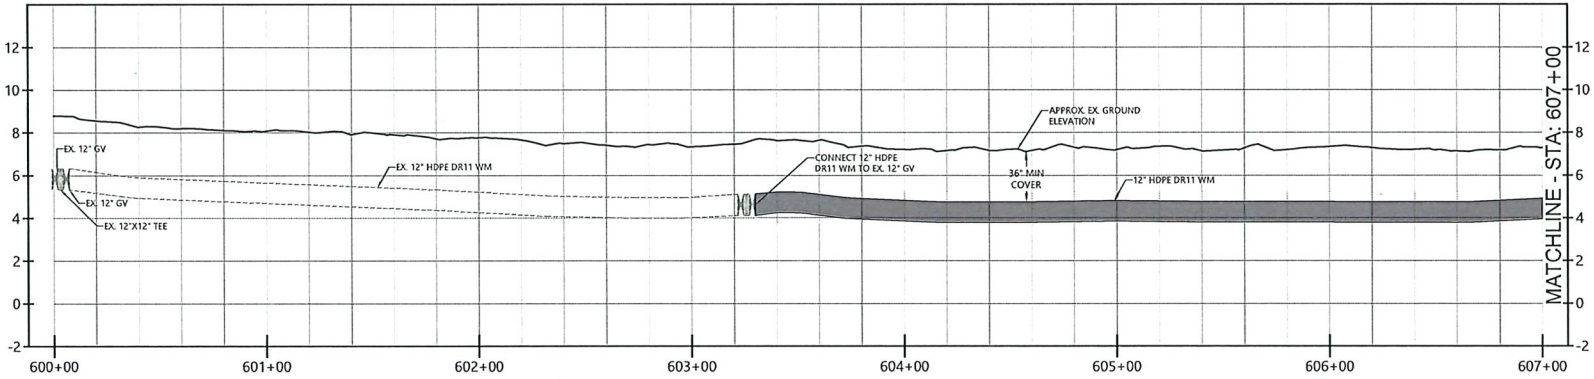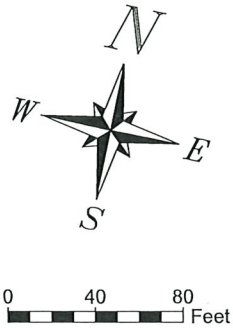

APPROVED
LDO2023-00092
Brian Roberts, Manager, Development Services
Lee County Community Development
4/8/2025

REV #	REVISION	DRAWN	CHECKED	DATE



LEE COUNTY
SOUTHWEST
FLORIDA
1500 MONROE STREET

LEE COUNTY
UTILITIES
ENGINEERING
FORT MYERS, FLORIDA 33901

DRAWN	DRW	CHECKED	JAM
DESIGNED	JAM	DATE	3/3/2025
HORIZ. SCALE (H&V)	1" = 40'		
VERT. SCALE (V&L)	1" = 4'		

SHEET TITLE: FM SHORES WMR PHASE 1-D
FIFTH STREET P&P SHT 1
TITLE: FORT MYERS SHORES
WATER MAIN REPLACEMENT

JOEL ALLAN
MAKAU

Digitally signed by JOEL ALLAN
MAKAU
Date: 2025.03.20 08:20:04 -04'00'





PROJECT: FORT MYERS SHORES WATER MAIN
REPLACEMENT, PHASE 1-D


PROJECT NO: PROJ# FILE NAME: FM SHORES PHASE 1-D DESIGN.dwg

SHEET NUMBER:
12 OF 14

JOEL ALLAN MAKAU
FLORIDA LICENSE NO. 86414

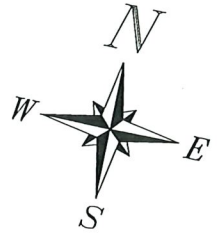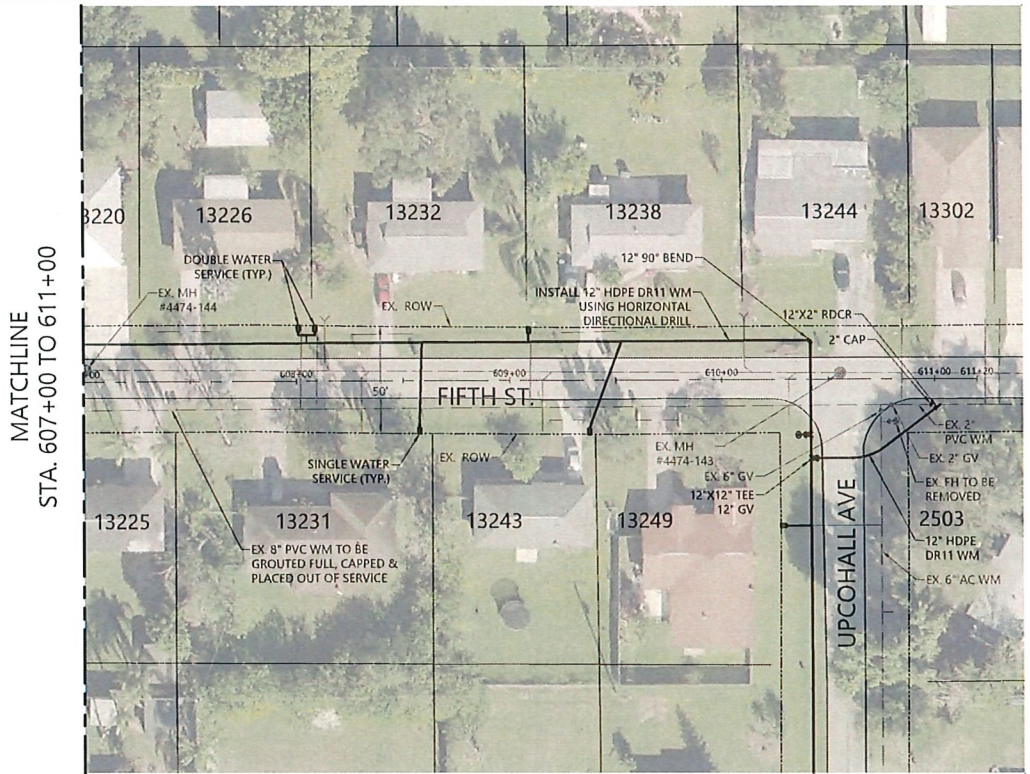

APPROVED
LDO2023-00092
Brian Roberts, Manager, Development Services
Lee County Community Development
4/8/2025

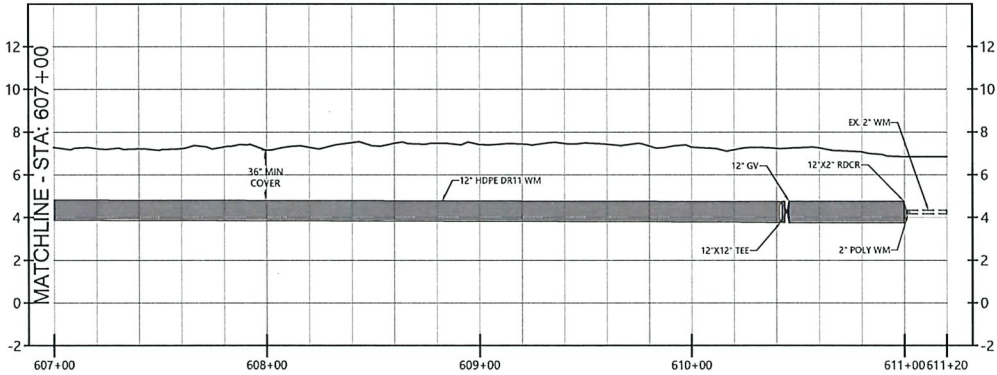

REV #	REVISION	DRAWN	CHECKED	DATE



LEE COUNTY
SOUTHWEST
FLORIDA
1500 MONROE STREET
FORT MYERS, FLORIDA 33901

LEE COUNTY
UTILITIES
ENGINEERING
FORT MYERS, FLORIDA 33901

DRAWN	DRW	CHECKED	JAM
DESIGNED	JAM	DATE	3/3/2025
HORIZ. SCALE (H&A)	1" = 40'		
VERT. SCALE (V&A)	1" = 4'		

SHEET TITLE: FM SHORES WMR PHASE 1-D
FIFTH STREET P&P SHT 2
TITLE: FORT MYERS SHORES
WATER MAIN REPLACEMENT

JOEL ALLAN
MAKAU

Digitally signed by JOEL ALLAN
MAKAU
Date: 2025.03.20 08:20:27
-04'00'






PROJECT: FORT MYERS SHORES WATER MAIN
REPLACEMENT, PHASE 1-D

PROJECT NO: PROJ# FILE NAME: FM SHORES PHASE 1-D DESIGN.dwg

SHEET NUMBER:
13 OF 14

JOEL ALLAN MAKAU
FLORIDA LICENSE NO. 86414

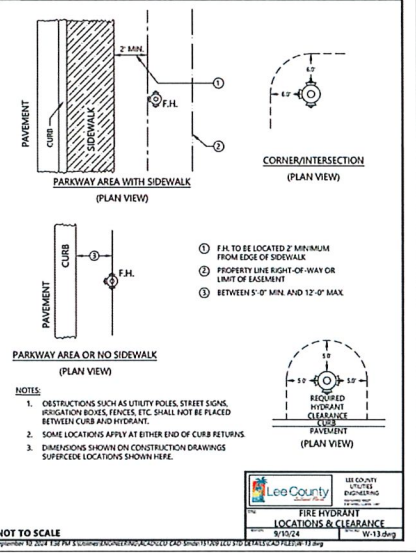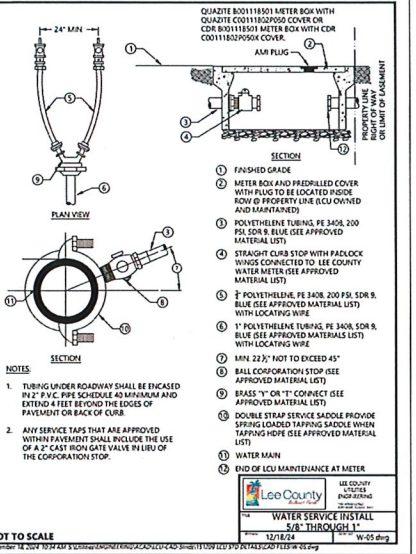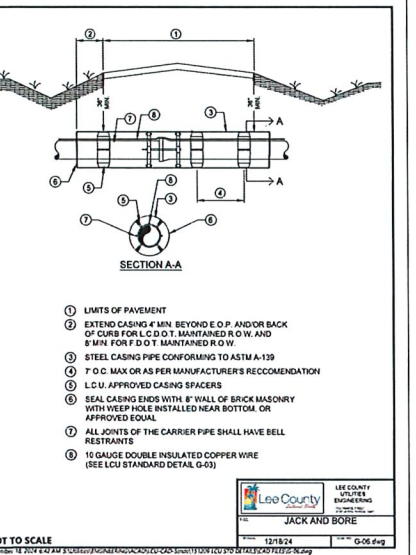

JOEL
ALLAN
MAKAU

Digitally signed
by JOEL ALLAN
MAKAU
Date: 2025.03.2
08:20:48 -04'00'

