


[illegible]

DATE:	April 26, 2024
PROJECT NO.	20203067-034
FILE NO.	50-29-26
SCALE:	As Shown

Construction Plans
Intersection Details
Tucker & Hardee

SHEET NUMBER

51

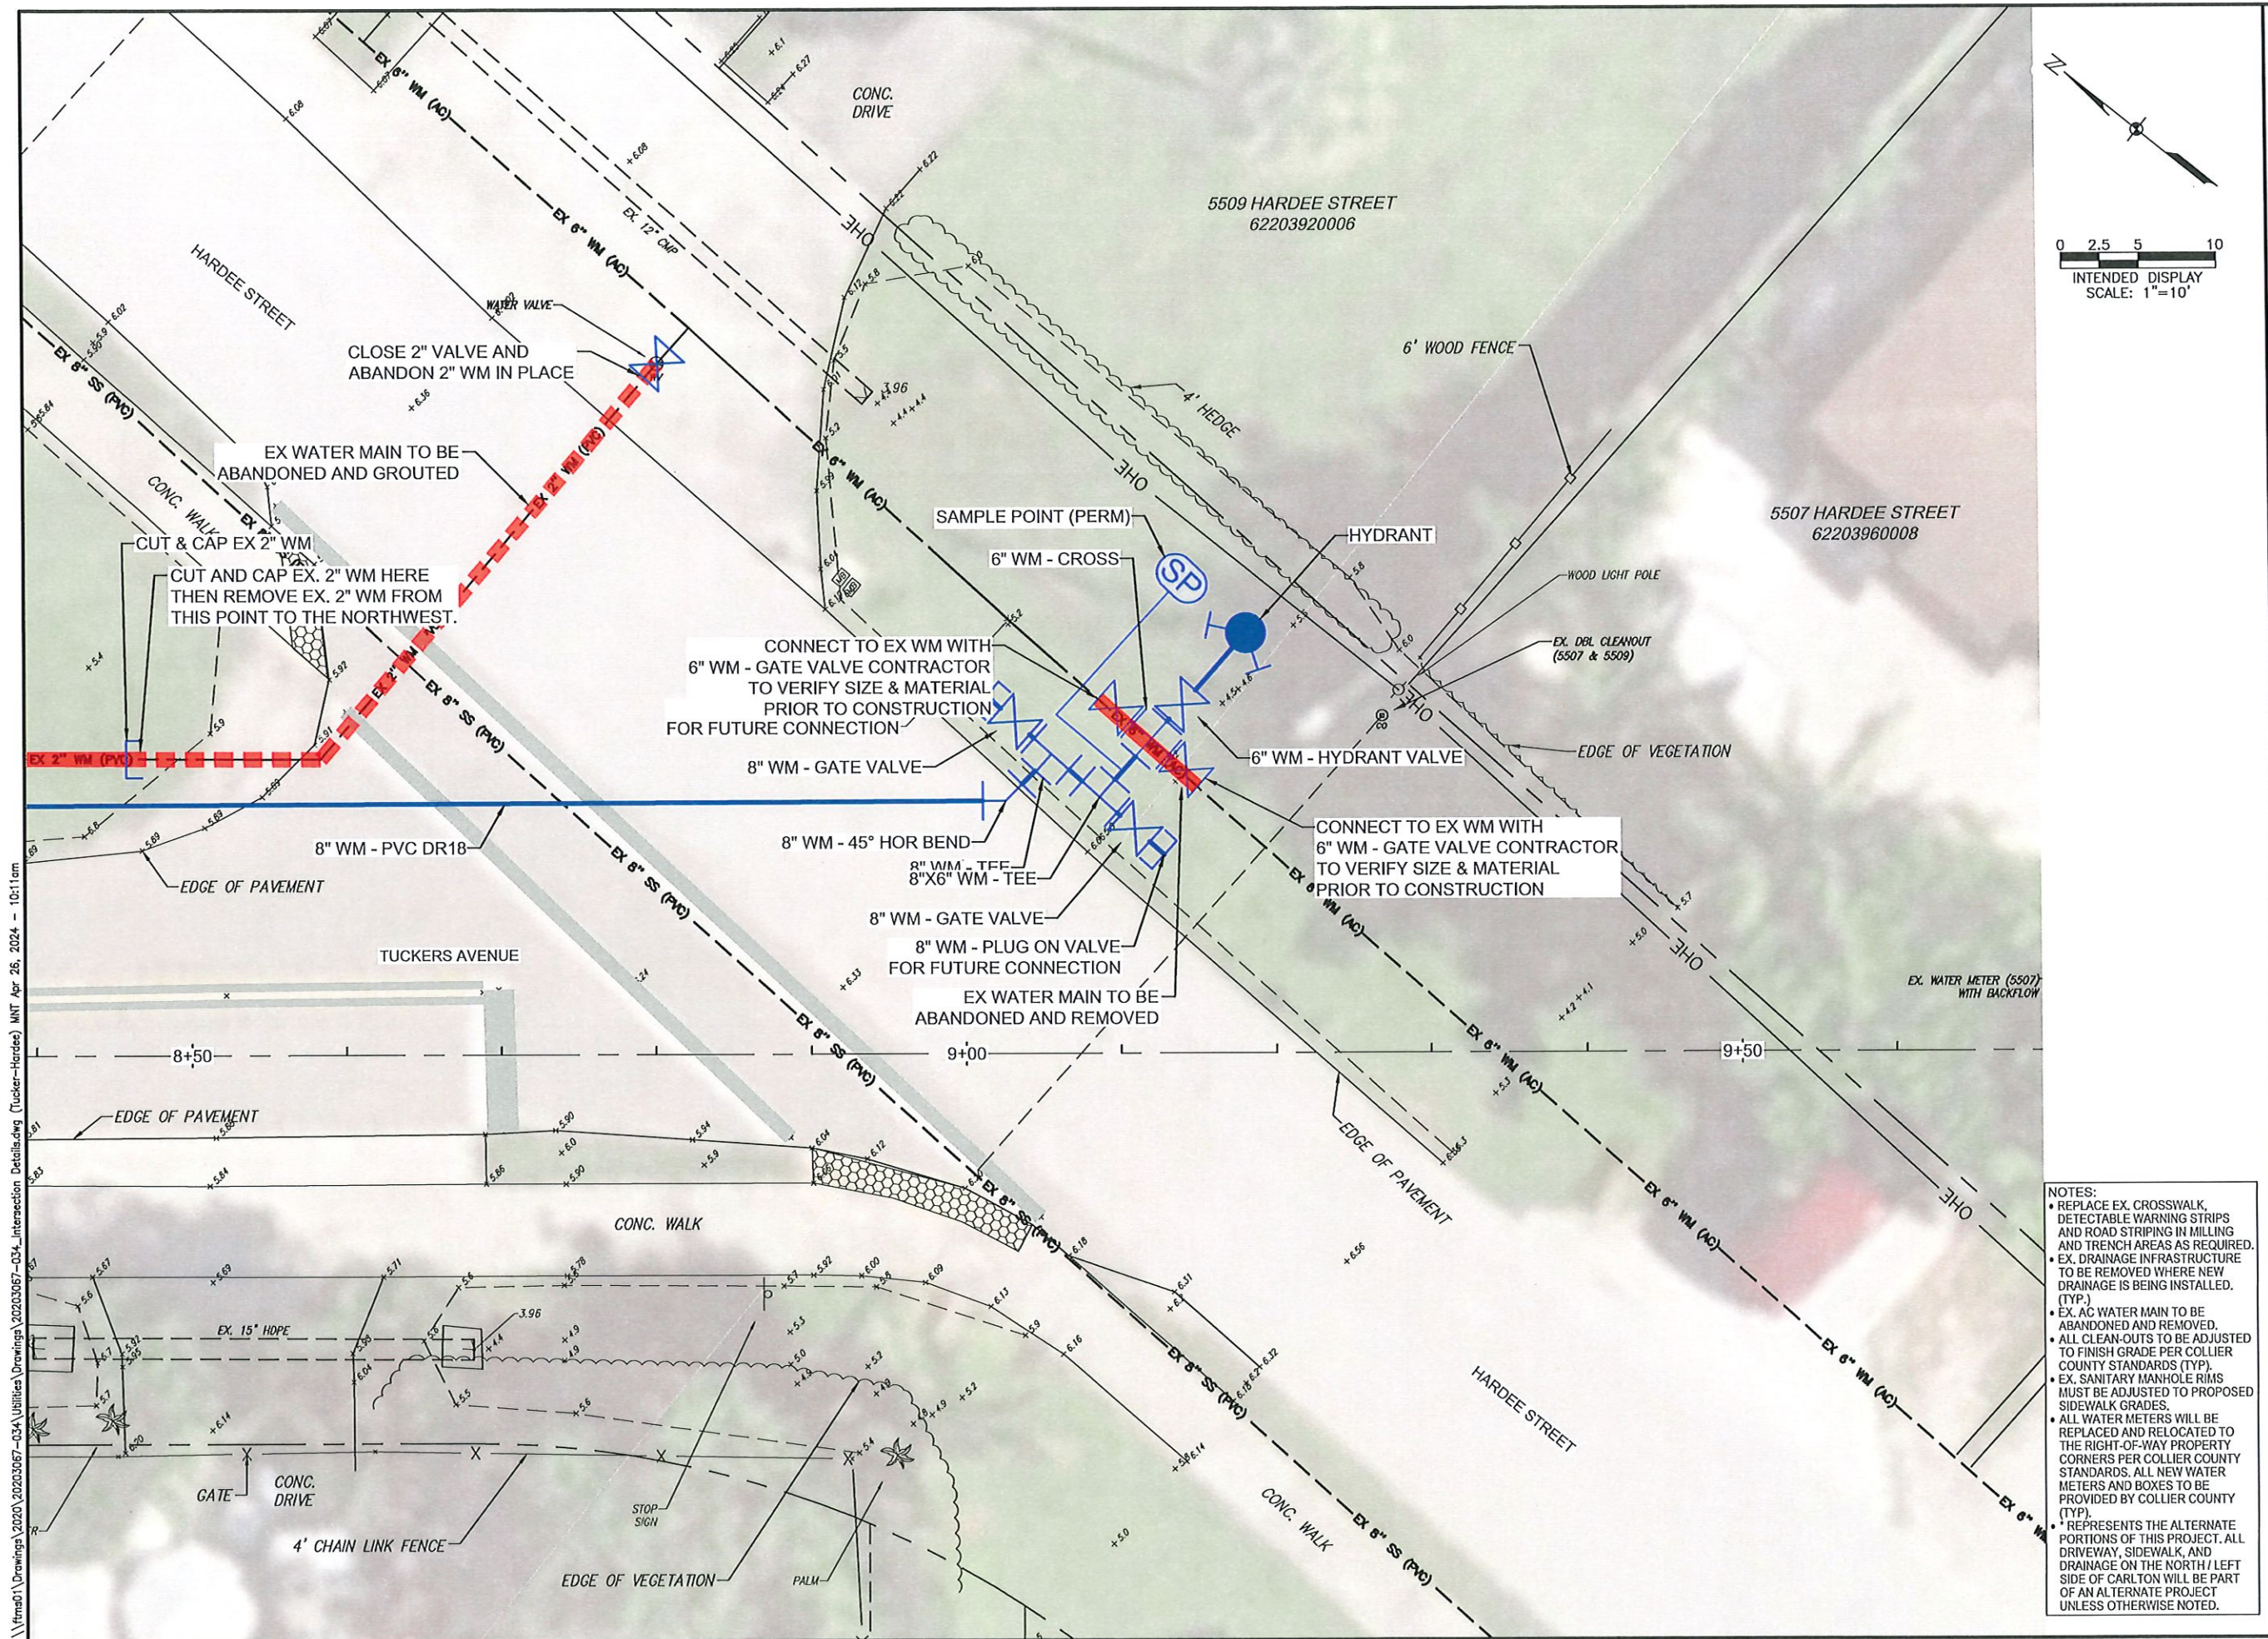

NOTES:
• REPLACE EX. CROSSWALK, DETECTABLE WARNING STRIPS AND ROAD STRIPING IN MILLING AND TRENCH AREAS AS REQUIRED.
• EX. DRAINAGE INFRASTRUCTURE TO BE REMOVED WHERE NEW DRAINAGE IS BEING INSTALLED (TYP).
• EX. AC WATER MAIN TO BE ABANDONED AND REMOVED.
• ALL CLEAN-OUTS TO BE ADJUSTED TO FINISH GRADE PER COLLIER COUNTY STANDARDS (TYP).
• EX. SANITARY MANHOLE RIMS MUST BE ADJUSTED TO PROPOSED SIDEWALK GRADES.
• ALL WATER METERS WILL BE REPLACED AND RELOCATED TO THE RIGHT-OF-WAY PROPERTY CORNERS PER COLLIER COUNTY STANDARDS. ALL NEW WATER METERS AND BOXES TO BE PROVIDED BY COLLIER COUNTY (TYP).
• * REPRESENTS THE ALTERNATE PORTIONS OF THIS PROJECT. ALL DRIVEWAY, SIDEWALK, AND DRAINAGE ON THE NORTH / LEFT SIDE OF CARLTON WILL BE PART OF AN ALTERNATE PROJECT UNLESS OTHERWISE NOTED.

JOHNSON
ENGINEERING
JOHNSON ENGINEERING, INC.
2122 JOHNSON STREET
P.O. BOX 1550
FORT MYERS, FLORIDA 33902-1550
PHONE: (239) 334-0046
E.B. #642 & L.B. #642















Carlton Street Sidewalk
and Utility Improvements
Collier County, Florida

NO.	REVISIONS	DESCRIPTION	DATE

DATE: April 26, 2024
PROJECT NO. 20203067-034
FILE NO. 50-29-26
SCALE: As Shown

Construction Plans
Driveway Cross
Sections
1 of 9
SHEET NUMBER
52

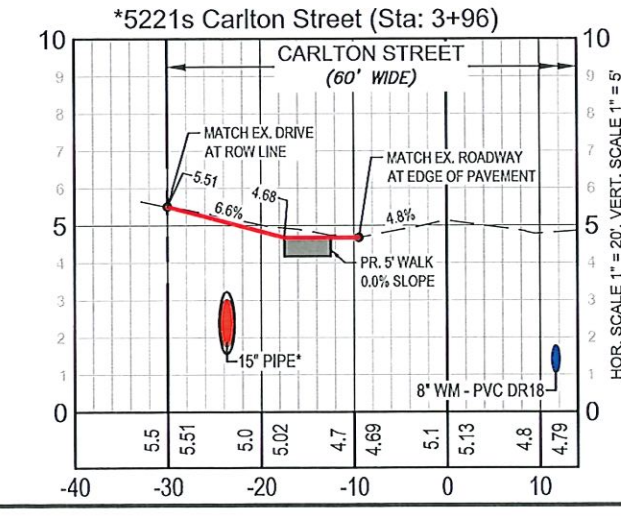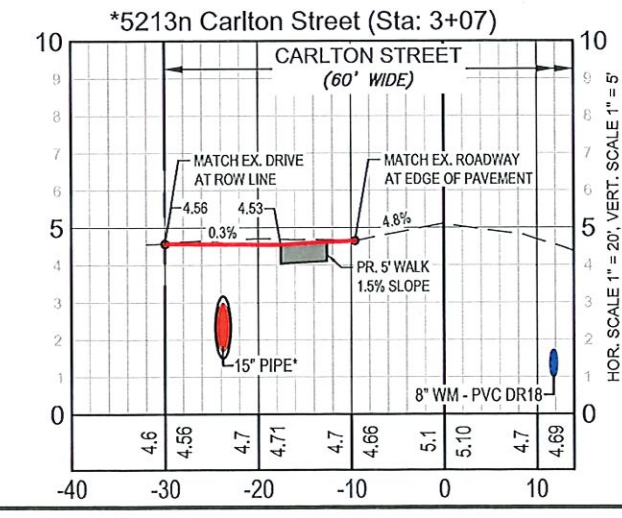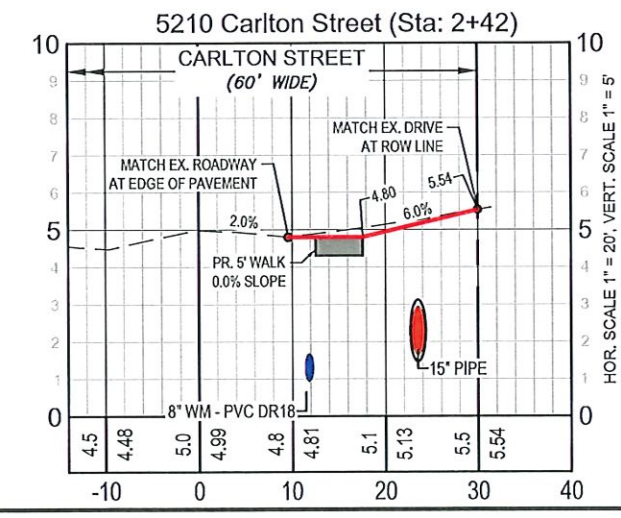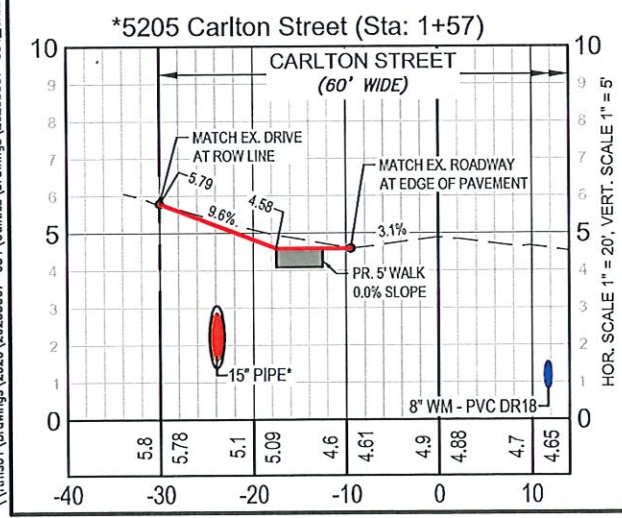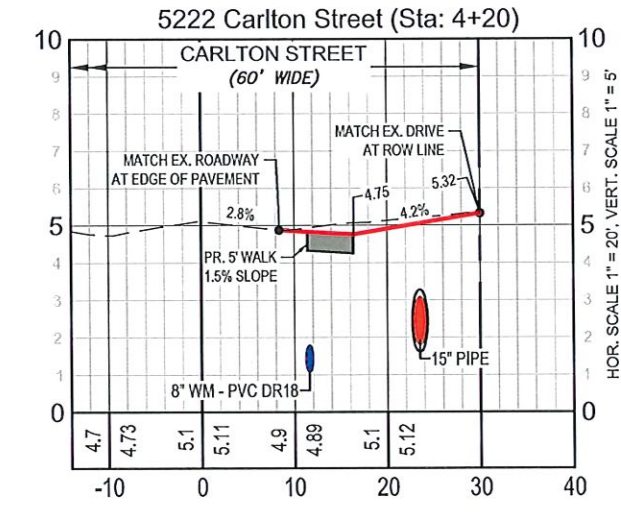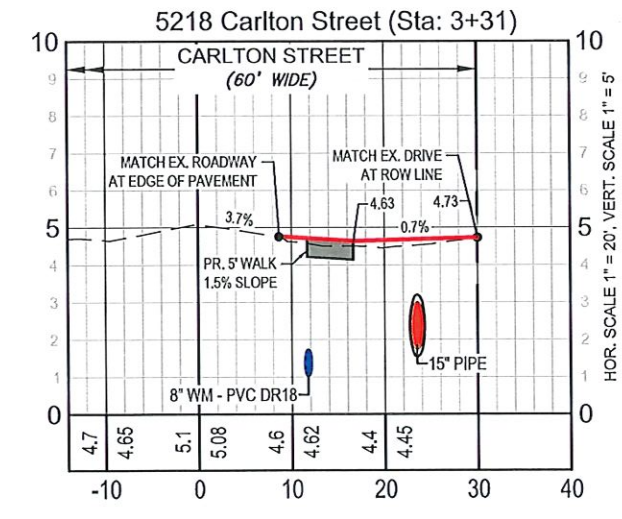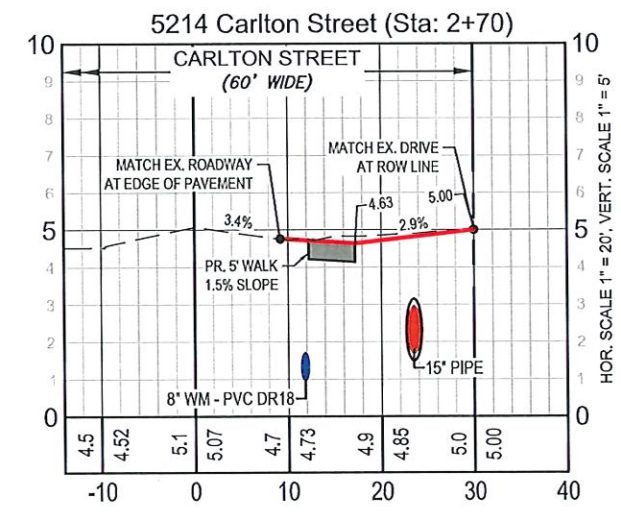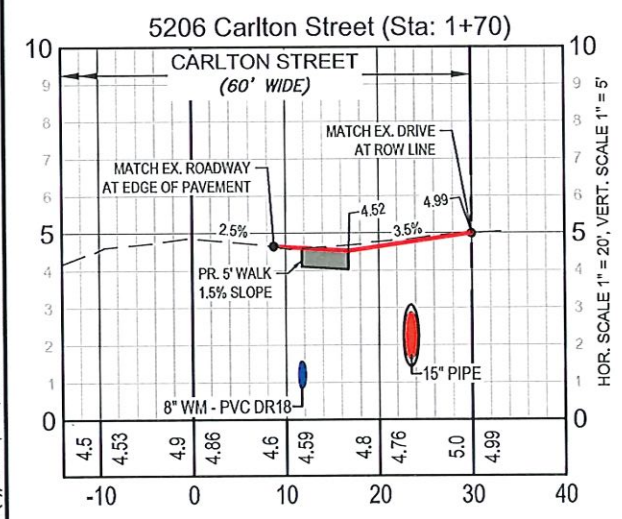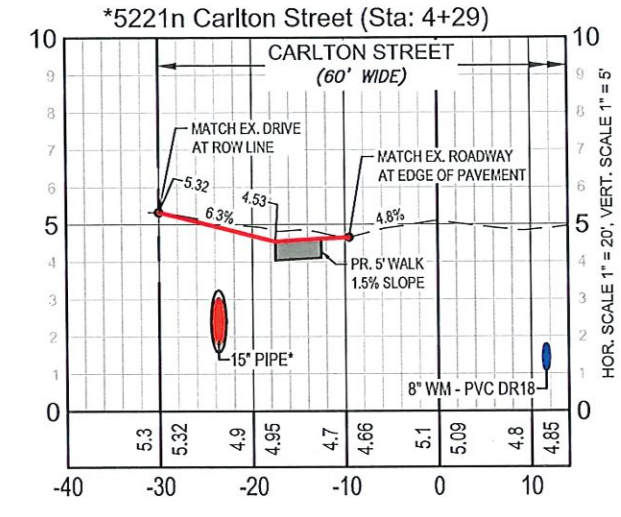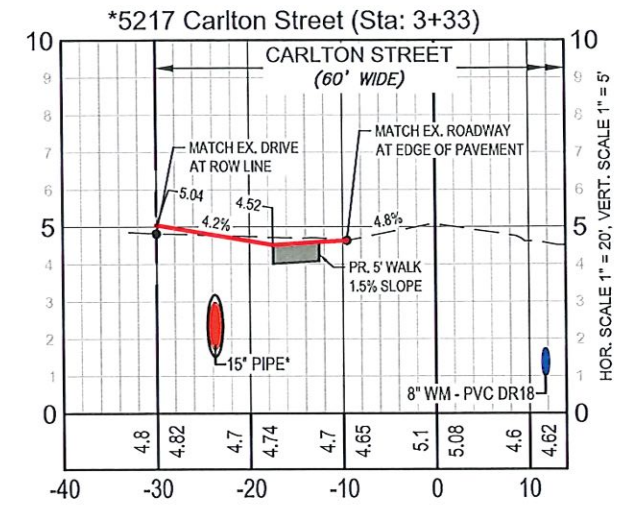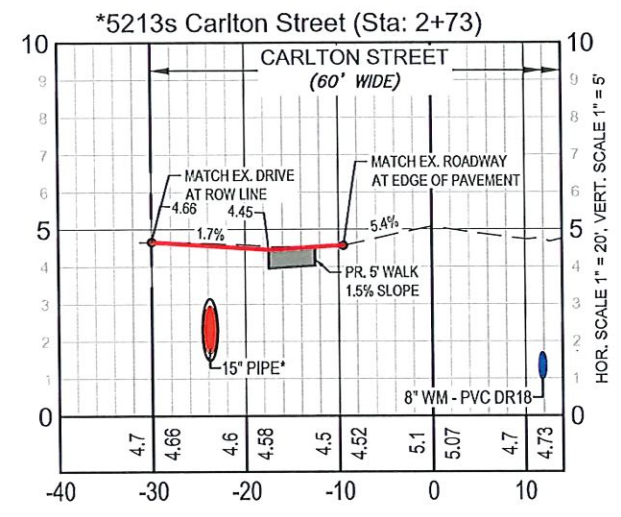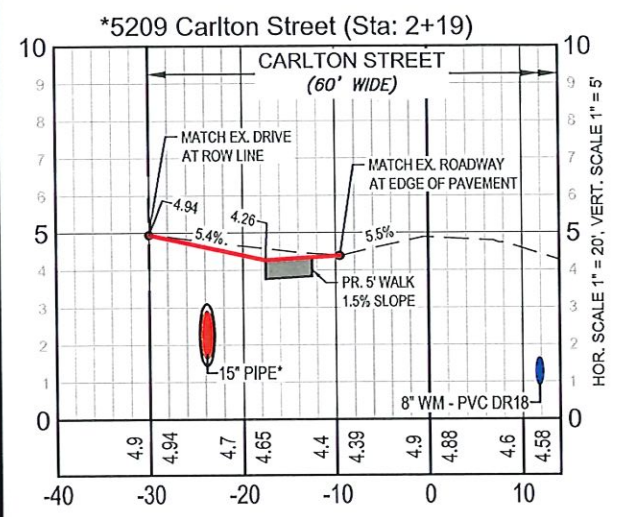













\\fms01\Drawings\2020\20203067-034\Utilities\Drawings\20203067-034_CX.dwg (CX (1)) MNT Apr 26, 2024 - 10:11am

- NOTES:
- REPLACE EX. CROSSWALK, DETECTABLE WARNING STRIPS AND ROAD STRIPING IN MILLING AND TRENCH AREAS AS REQUIRED.
 - EX. DRAINAGE INFRASTRUCTURE TO BE REMOVED WHERE NEW DRAINAGE IS BEING INSTALLED. (TYP.)
 - EX. AC WATER MAIN TO BE ABANDONED AND REMOVED.
 - ALL CLEAN-OUTS TO BE ADJUSTED TO FINISH GRADE PER COLLIER COUNTY STANDARDS (TYP.)
 - EX. SANITARY MANHOLE RIMS MUST BE ADJUSTED TO PROPOSED SIDEWALK GRADES.
 - ALL WATER METERS WILL BE REPLACED AND RELOCATED TO THE RIGHT-OF-WAY PROPERTY CORNERS PER COLLIER COUNTY STANDARDS. ALL NEW WATER METERS AND BOXES TO BE PROVIDED BY COLLIER COUNTY (TYP.)
 - * REPRESENTS THE ALTERNATE PORTIONS OF THIS PROJECT. ALL DRIVEWAY, SIDEWALK, AND DRAINAGE ON THE NORTH / LEFT SIDE OF CARLTON WILL BE PART OF AN ALTERNATE PROJECT UNLESS OTHERWISE NOTED.

JOHNSON
ENGINEERING
JOHNSON ENGINEERING, INC.
2122 JOHNSON STREET
P.O. BOX 1550
FORT MYERS, FLORIDA 33902-1550
PHONE: (239) 334-0046
E.B. #642 & L.B. #642



Carlton Street Sidewalk
and Utility Improvements
Collier County, Florida

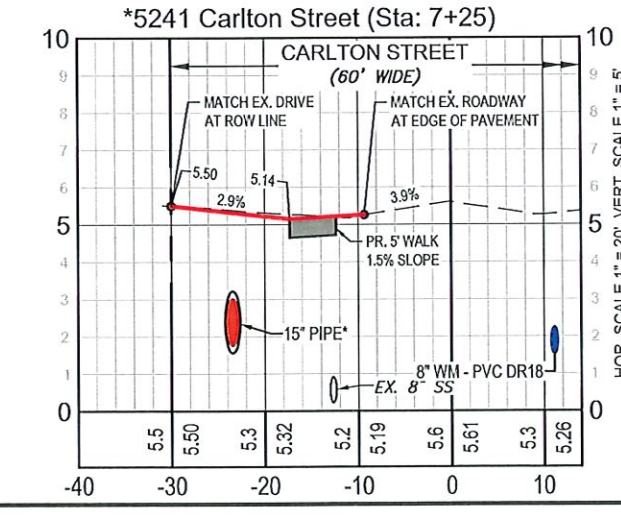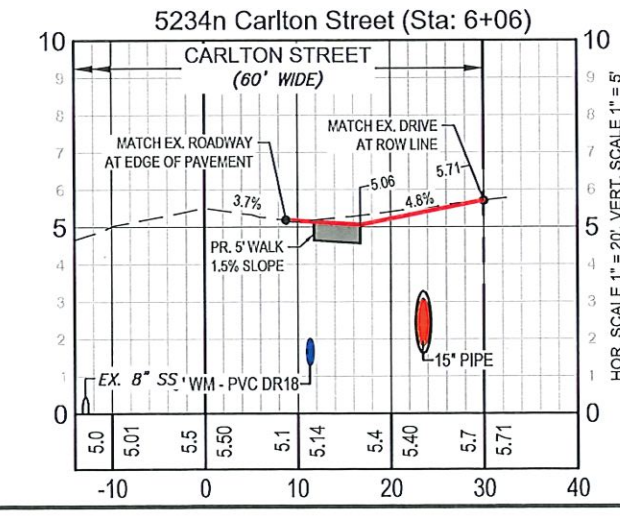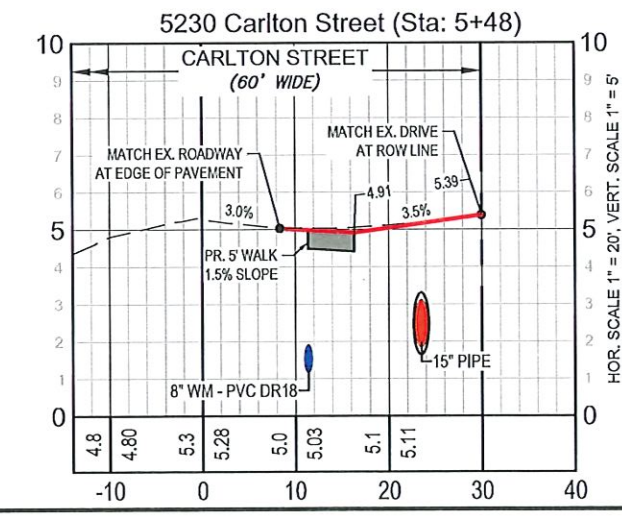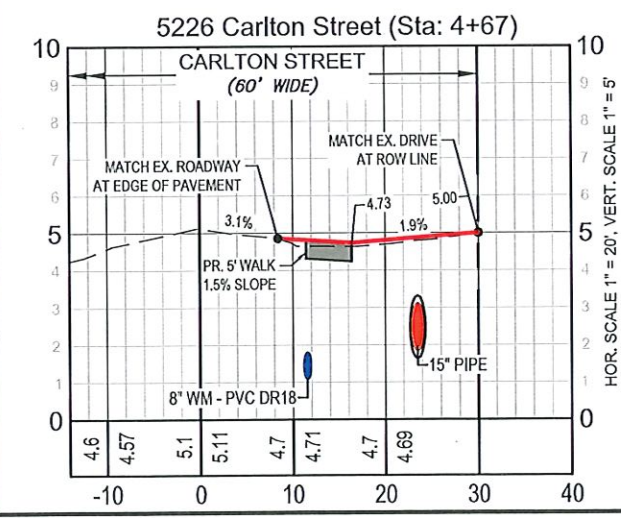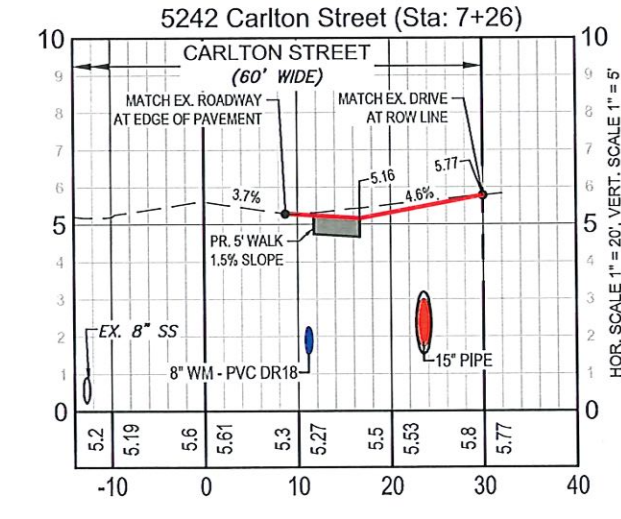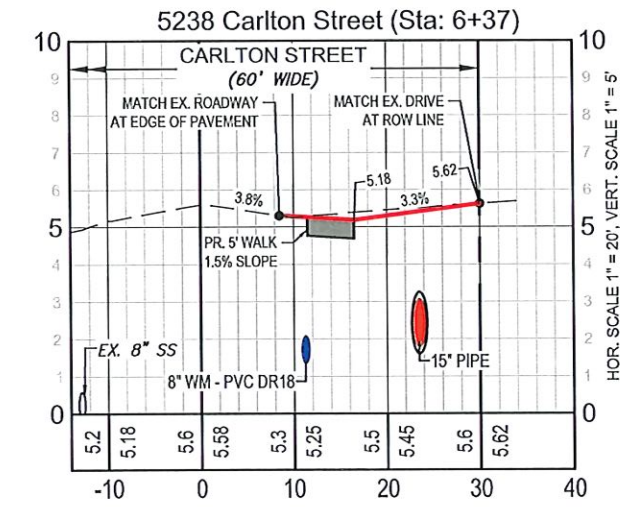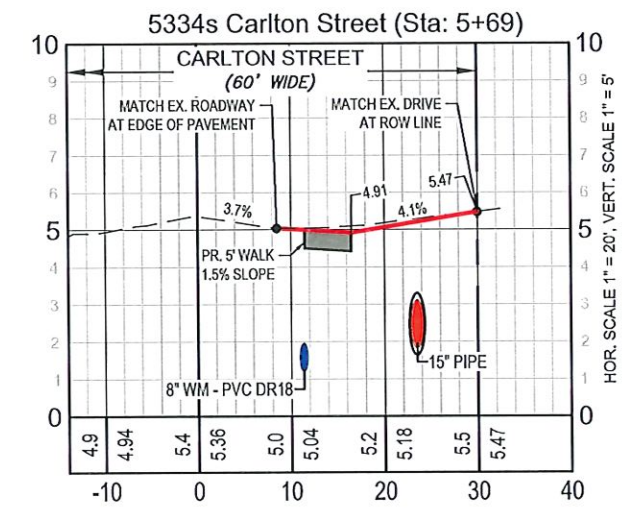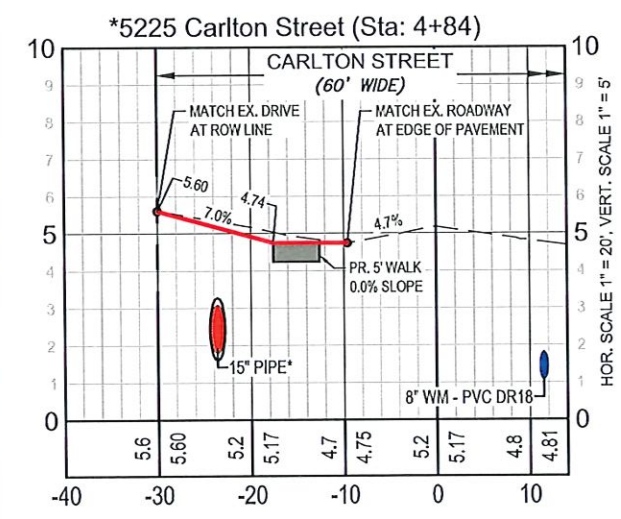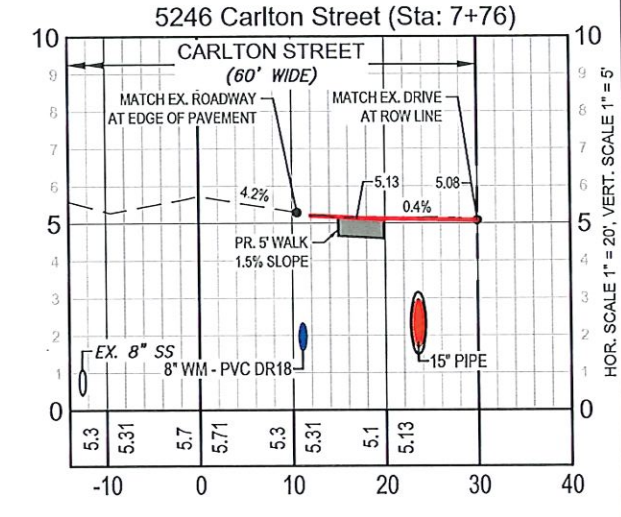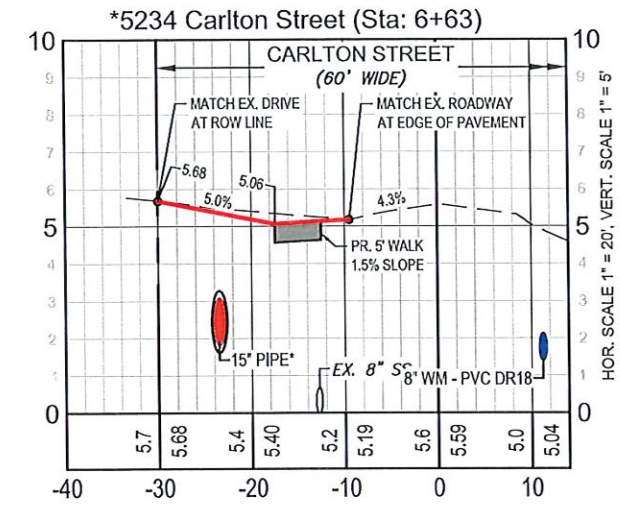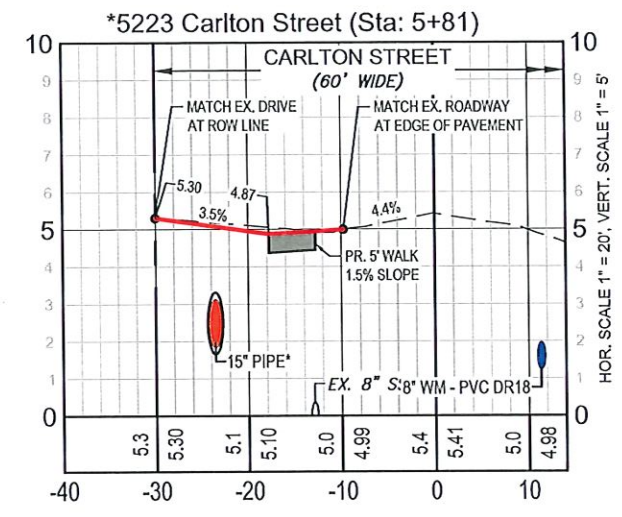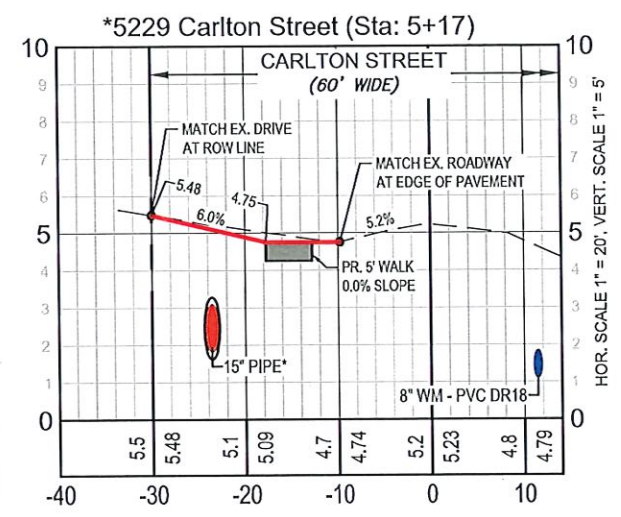













REVISIONS	DATE	DESCRIPTION
NO.		
1		
2		
3		
4		
5		
6		
7		
8		
9		
10		

DATE: April 26, 2024
PROJECT NO. 20203067-034
FILE NO. 50-29-28
SCALE: As Shown

Construction Plans
Driveway Cross
Sections
2 of 9

SHEET NUMBER
53

\\fmsad1\Drawings\2020\20203067-034\Utilities\Drawings\20203067-034_CX.dwg (CX (2)) MNT Apr 26, 2024 - 10:11am

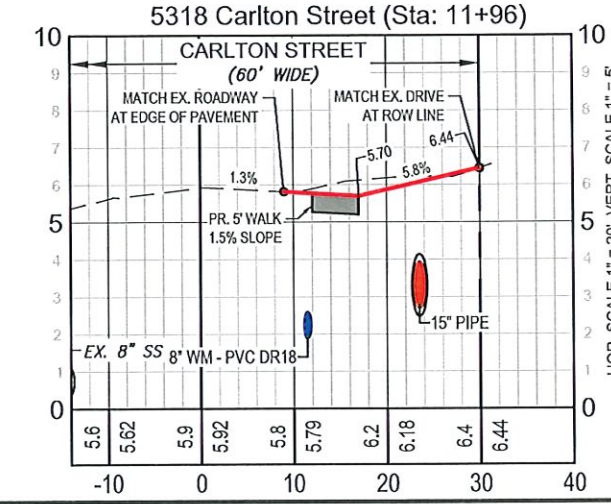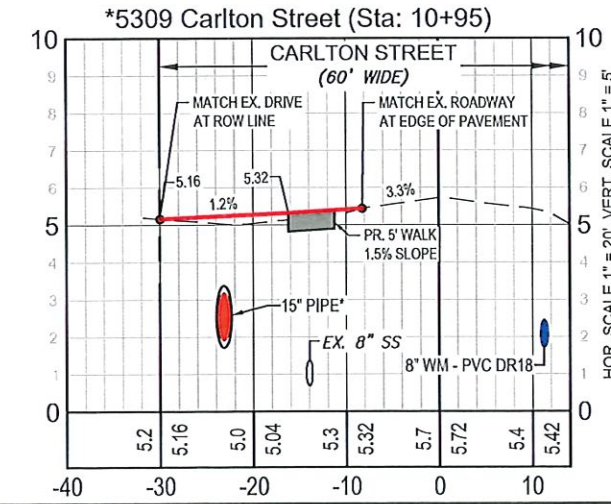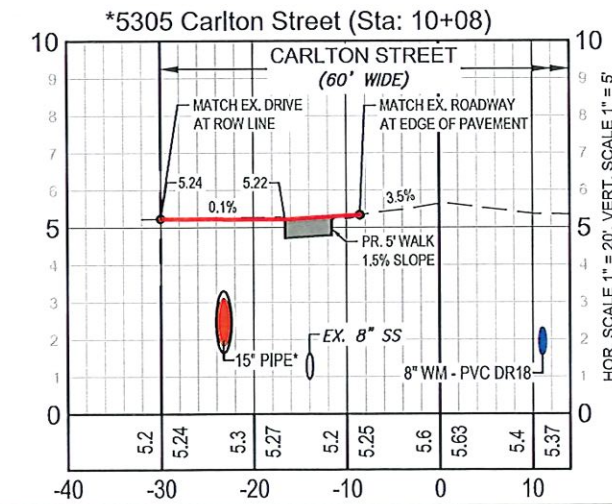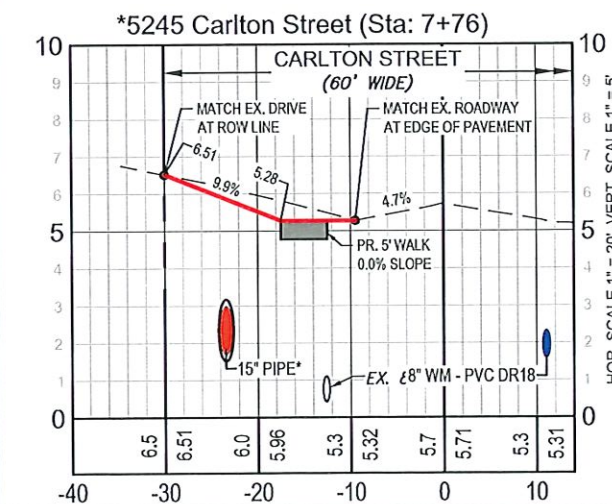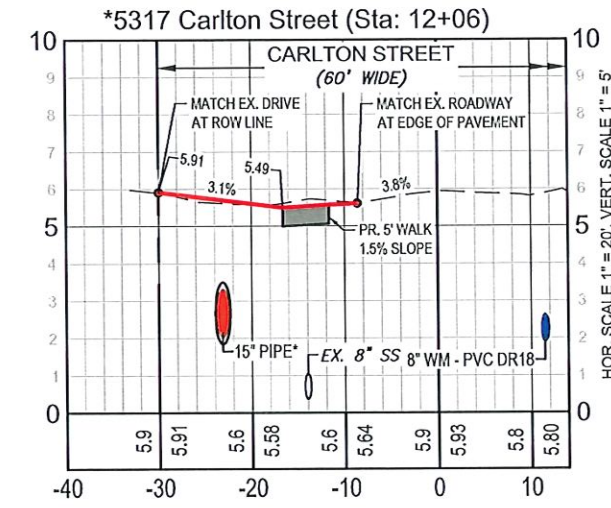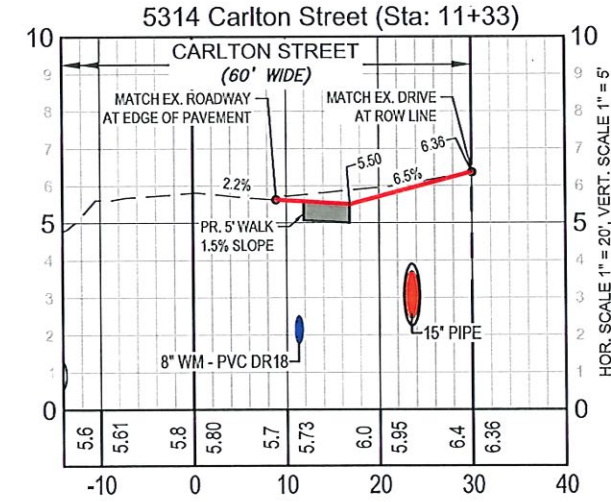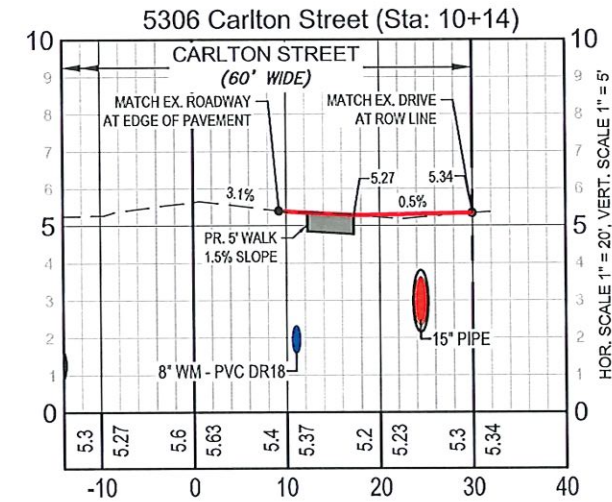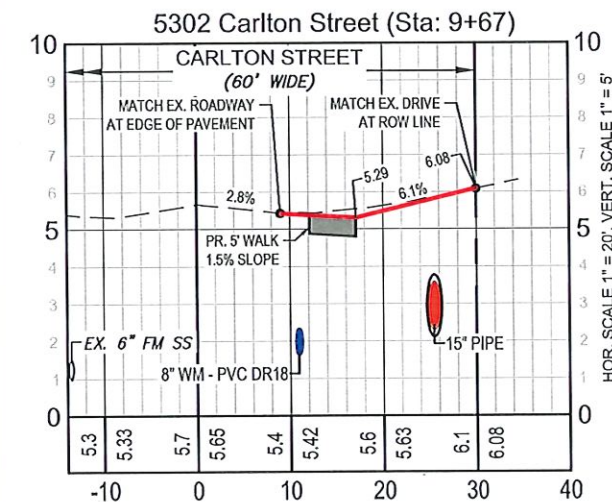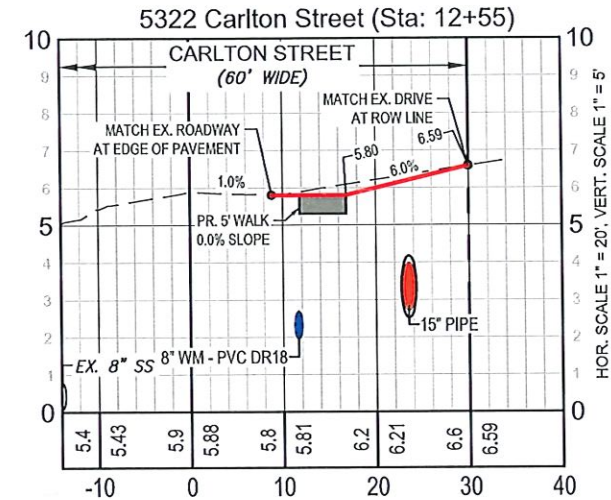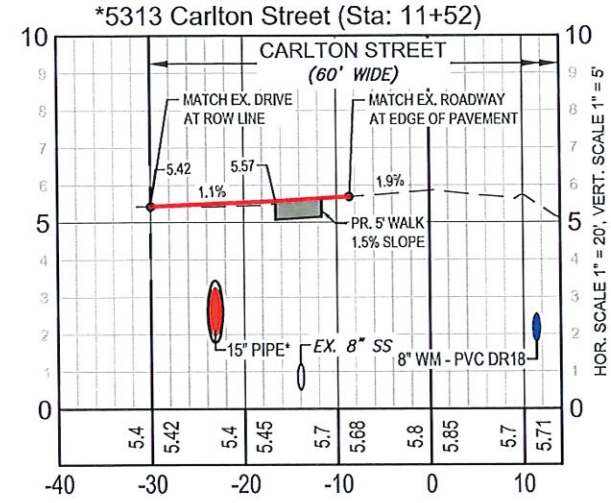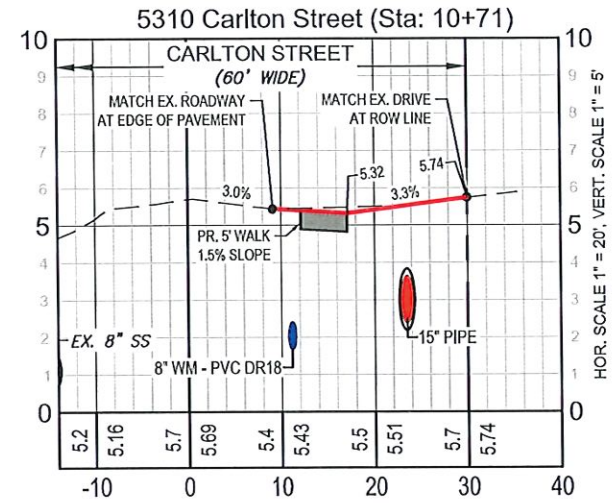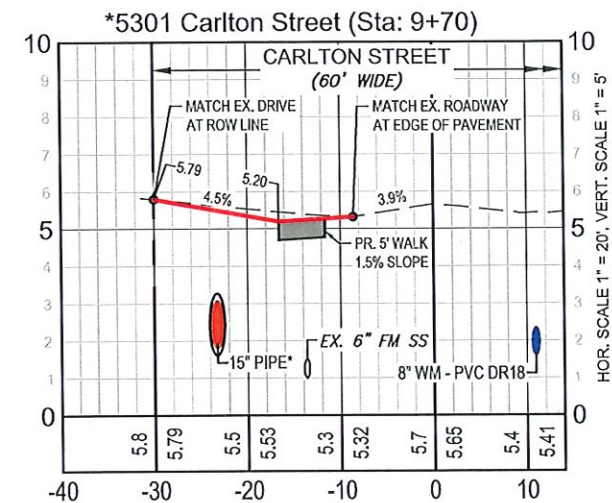

- NOTES:**
- REPLACE EX. CROSSWALK, DETECTABLE WARNING STRIPS AND ROAD STRIPING IN MILLING AND TRENCH AREAS AS REQUIRED.
 - EX. DRAINAGE INFRASTRUCTURE TO BE REMOVED WHERE NEW DRAINAGE IS BEING INSTALLED. (TYP.)
 - EX. AC WATER MAIN TO BE ABANDONED AND REMOVED.
 - ALL CLEAN-OUTS TO BE ADJUSTED TO FINISH GRADE PER COLLIER COUNTY STANDARDS (TYP.)
 - EX. SANITARY MANHOLE RIMS MUST BE ADJUSTED TO PROPOSED SIDEWALK GRADES.
 - ALL WATER METERS WILL BE REPLACED AND RELOCATED TO THE RIGHT-OF-WAY PROPERTY CORNERS PER COLLIER COUNTY STANDARDS. ALL NEW WATER METERS AND BOXES TO BE PROVIDED BY COLLIER COUNTY (TYP.)
 - * REPRESENTS THE ALTERNATE PORTIONS OF THIS PROJECT. ALL DRIVEWAY, SIDEWALK, AND DRAINAGE ON THE NORTH / LEFT SIDE OF CARLTON WILL BE PART OF AN ALTERNATE PROJECT UNLESS OTHERWISE NOTED.

[illegible]

\\fmsd01\Drawings\2020\20203067-034\Utilities\Drawings\20203067-034_Ck.dwg (CK 4) MNT Apr 26, 2024 - 10:12am

- NOTES:
- REPLACE EX. CROSSWALK, DETECTABLE WARNING STRIPS AND ROAD STRIPING IN MILLING AND TRENCH AREAS AS REQUIRED.
 - EX. DRAINAGE INFRASTRUCTURE TO BE REMOVED WHERE NEW DRAINAGE IS BEING INSTALLED, (TYP.)
 - EX. AC WATER MAIN TO BE ABANDONED AND REMOVED.
 - ALL CLEAN-OUTS TO BE ADJUSTED TO FINISH GRADE PER COLLIER COUNTY STANDARDS (TYP.)
 - EX. SANITARY MANHOLE RIMS MUST BE ADJUSTED TO PROPOSED SIDEWALK GRADES.
 - ALL WATER METERS WILL BE REPLACED AND RELOCATED TO THE RIGHT-OF-WAY PROPERTY CORNERS PER COLLIER COUNTY STANDARDS. ALL NEW WATER METERS AND BOXES TO BE PROVIDED BY COLLIER COUNTY (TYP.)
 - * REPRESENTS THE ALTERNATE PORTIONS OF THIS PROJECT. ALL DRIVEWAY, SIDEWALK, AND DRAINAGE ON THE NORTH / LEFT SIDE OF CARLTON WILL BE PART OF AN ALTERNATE PROJECT UNLESS OTHERWISE NOTED.

JOHNSON ENGINEERING
JOHNSON ENGINEERING, INC.
2122 JOHNSON STREET
P.O. BOX 1550
FORT MYERS, FLORIDA 33902-1550
PHONE: (239) 334-0046
E.B. #642 & L.B. #642















Carlton Street Sidewalk
and Utility Improvements
Collier County, Florida

NO.	DESCRIPTION	DATE





DATE: April 26, 2024
PROJECT NO. 20203067-034
FILE NO. 50-29-26
SCALE: As Shown

Construction Plans
Driveway Cross
Sections
4 of 9

SHEET NUMBER
55

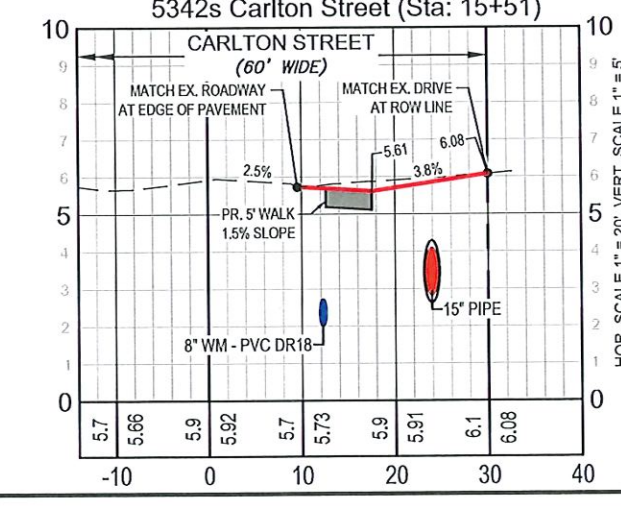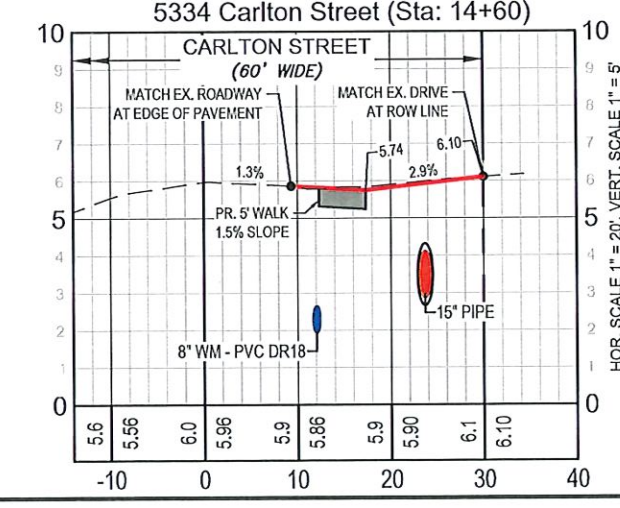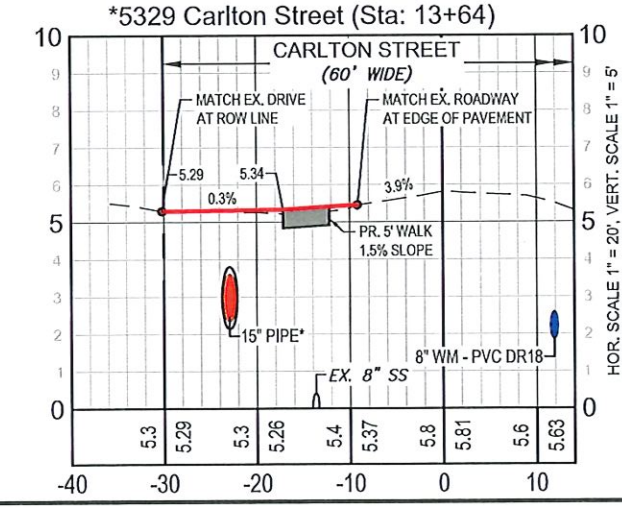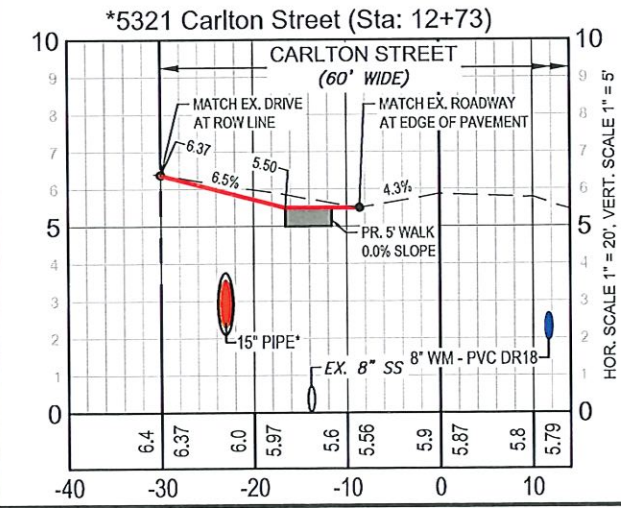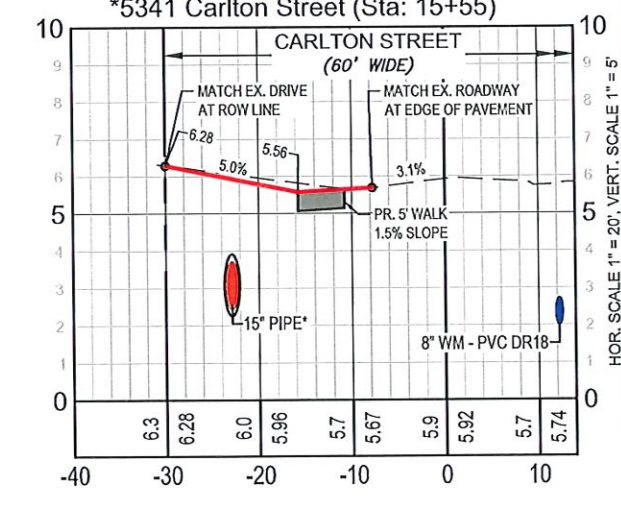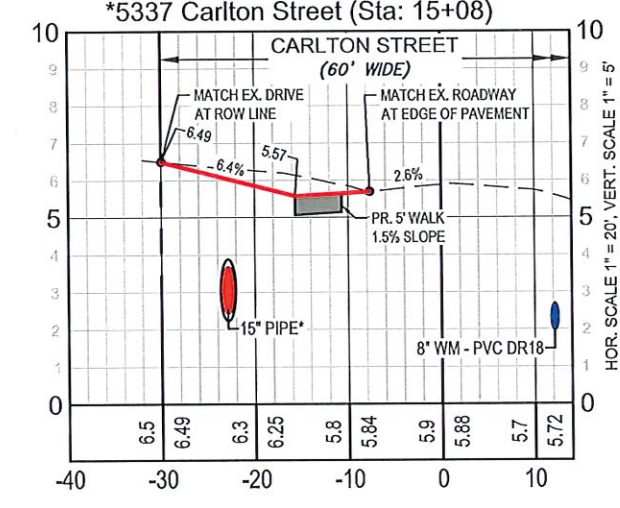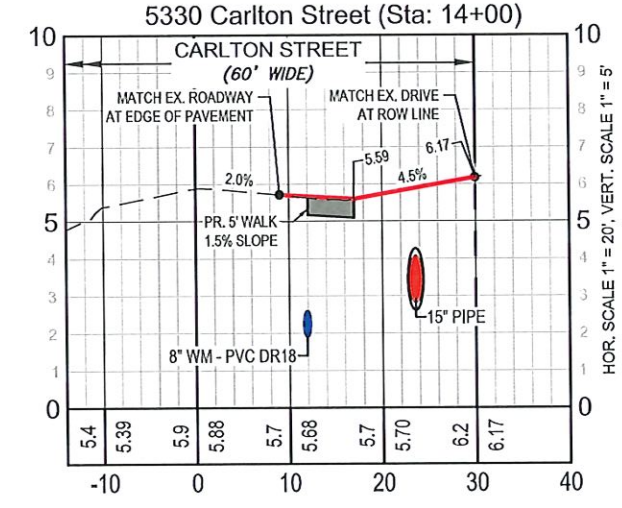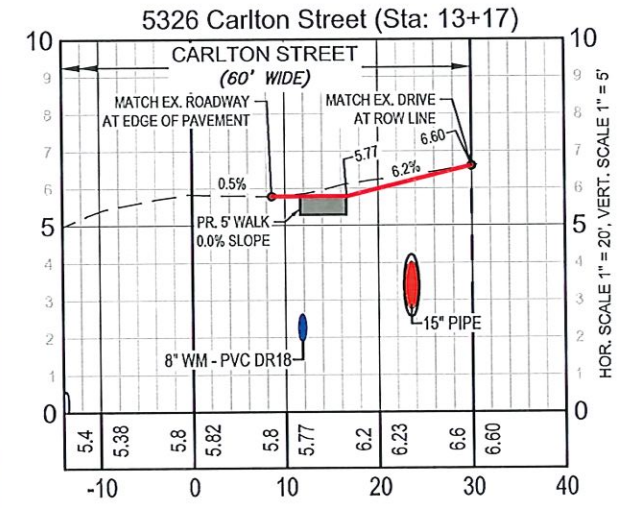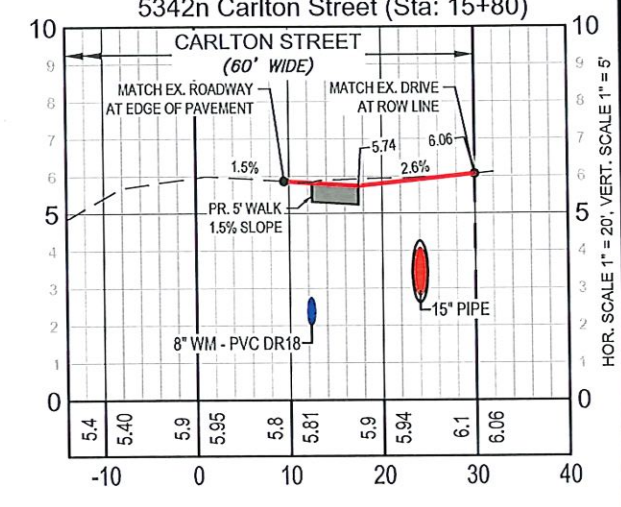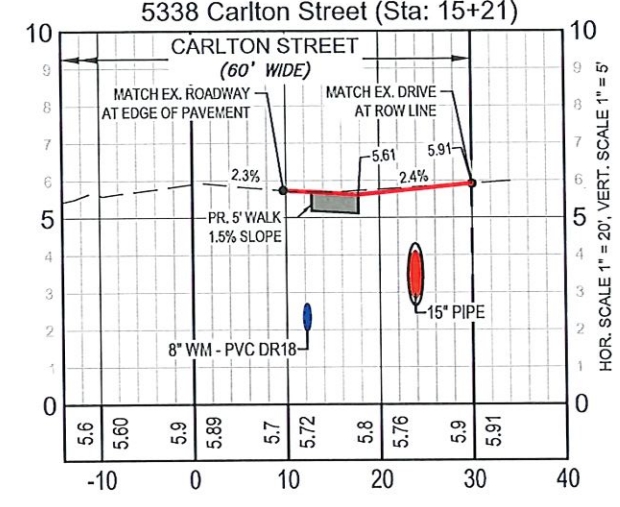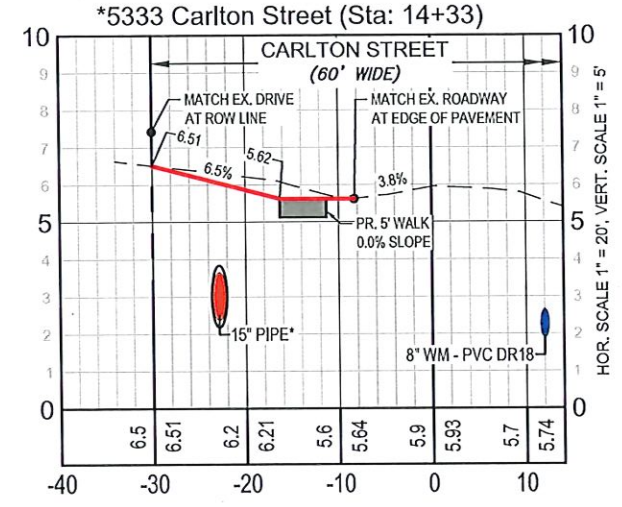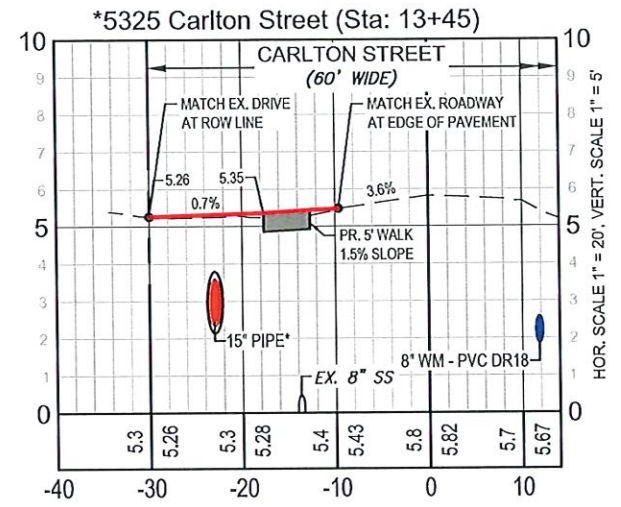













- JOHNSON**
ENGINEERING
JOHNSON ENGINEERING, INC.
2122 JOHNSON STREET
P.O. BOX 1550
FORT MYERS, FLORIDA 33902-1550
PHONE: (239) 334-0046
E.B. #642 & L.B. #642

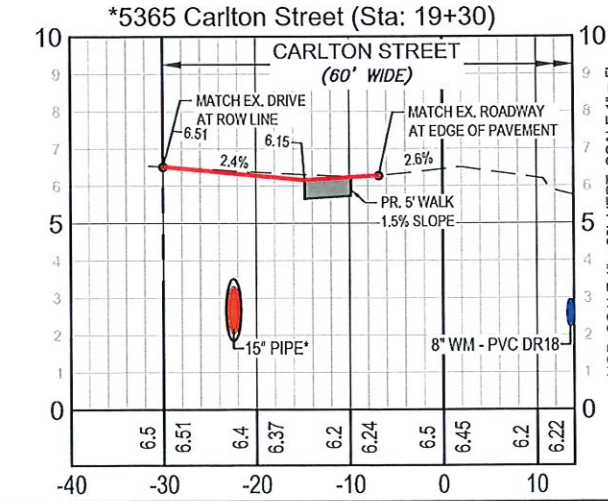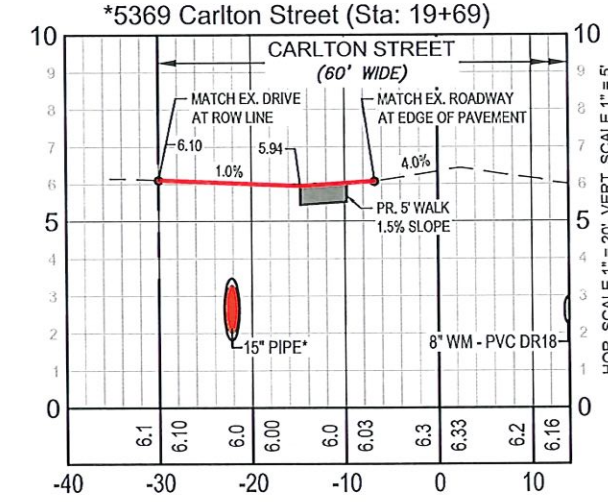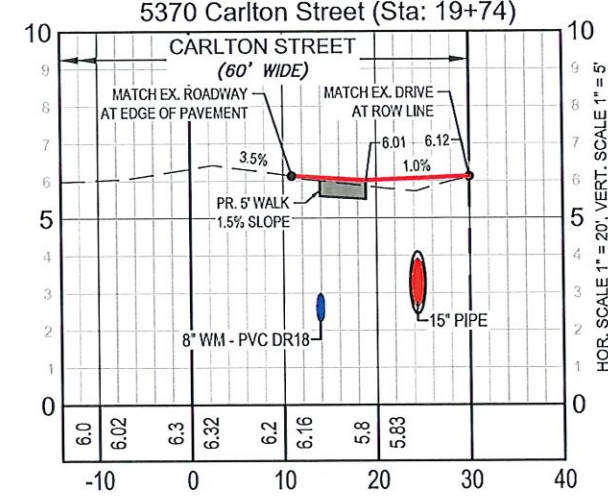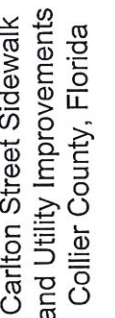

Construction Plans
Driveway Cross
Sections
5 of 9

SHEET NUMBER

56

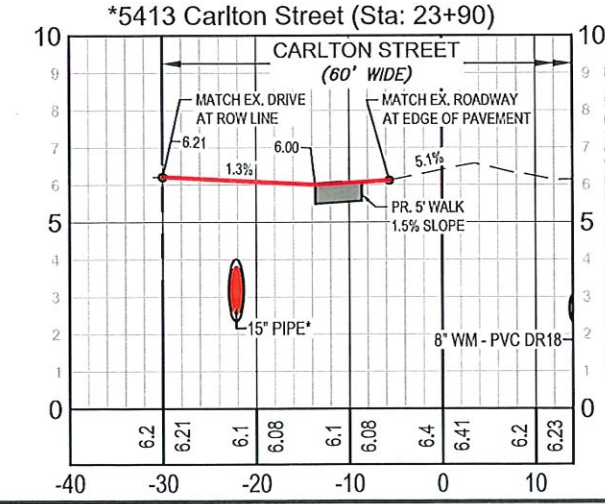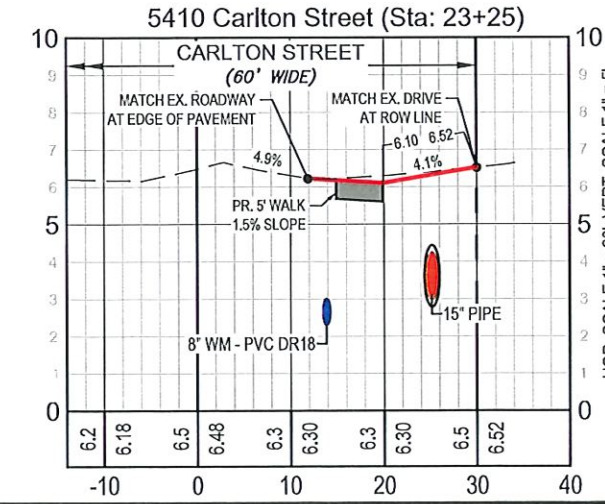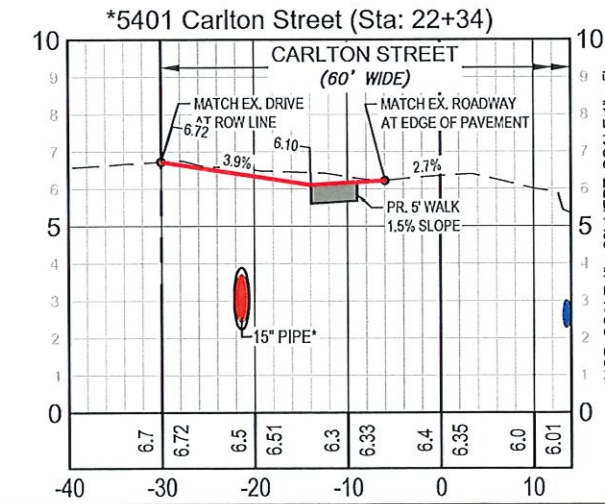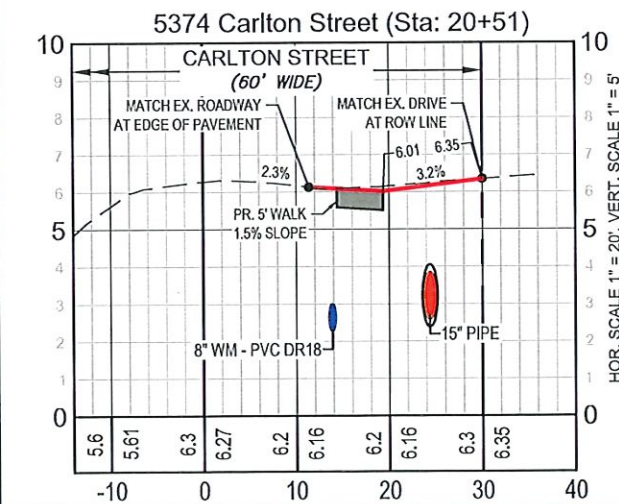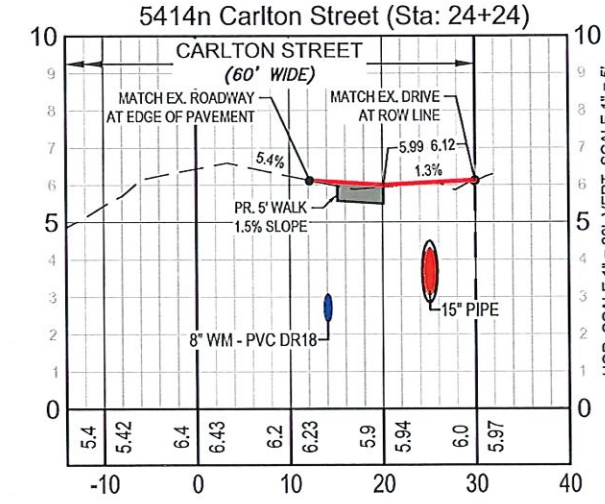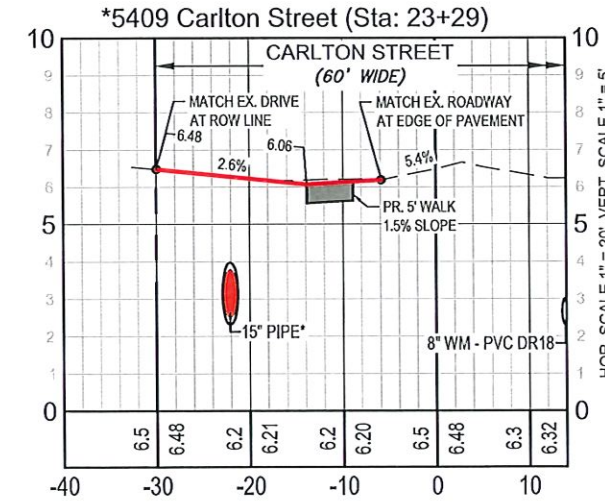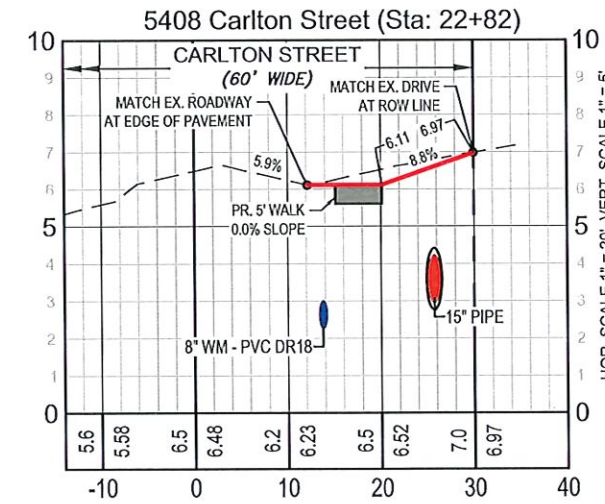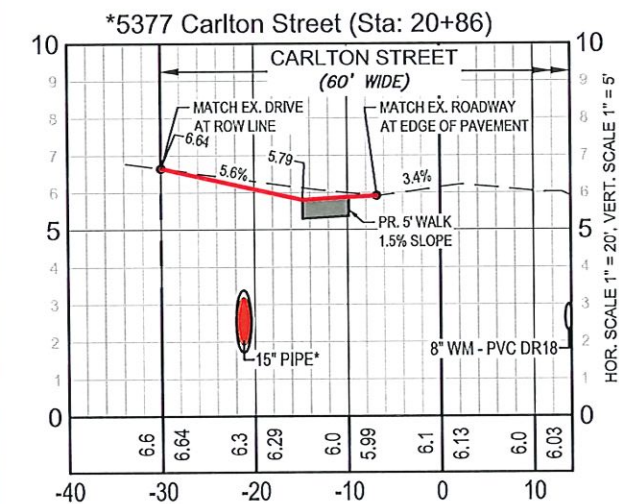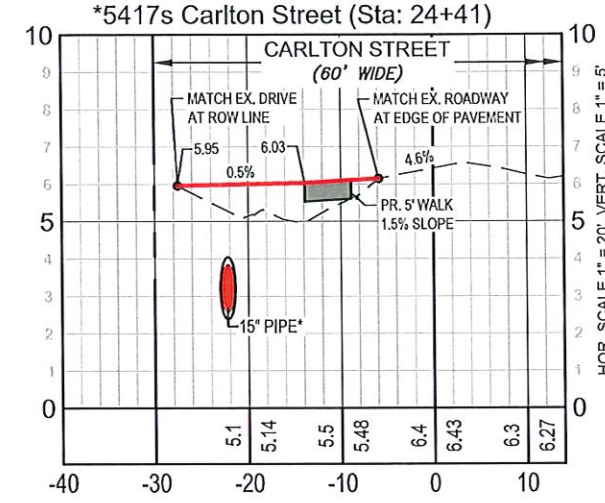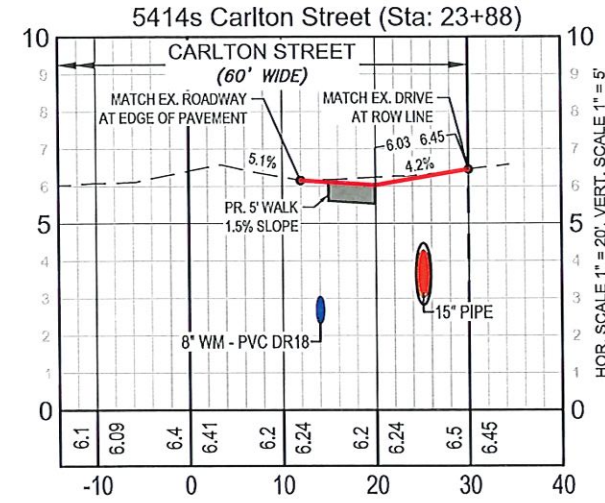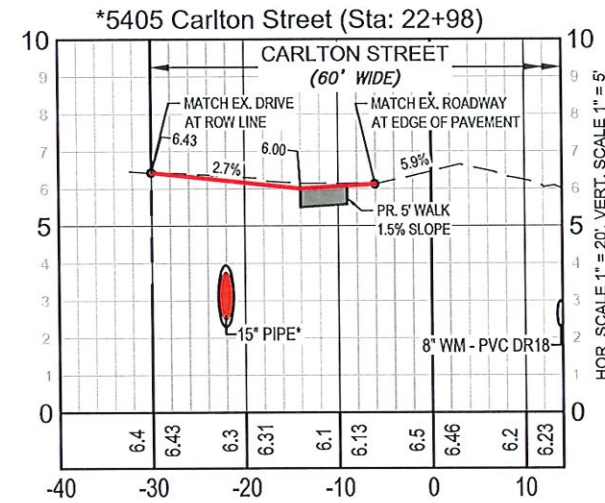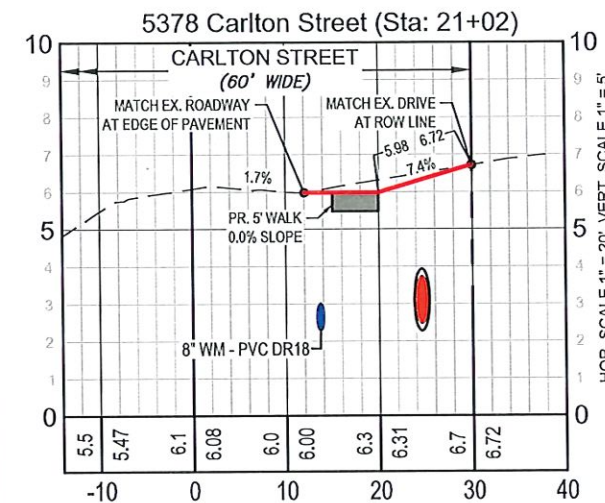

- NOTES:**
- REPLACE EX. CROSSWALK, DETECTABLE WARNING STRIPS AND ROAD STRIPING IN MILLING AND TRENCH AREAS AS REQUIRED.
 - EX. DRAINAGE INFRASTRUCTURE TO BE REMOVED WHERE NEW DRAINAGE IS BEING INSTALLED. (TYP.)
 - EX. AC WATER MAIN TO BE ABANDONED AND REMOVED.
 - ALL CLEAN-OUTS TO BE ADJUSTED TO FINISH GRADE PER COLLIER COUNTY STANDARDS (TYP).
 - EX. SANITARY MANHOLE RIMS MUST BE ADJUSTED TO PROPOSED SIDEWALK GRADE.
 - ALL WATER METERS WILL BE REPLACED AND RELOCATED TO THE RIGHT-OF-WAY PROPERTY CORNERS PER COLLIER COUNTY STANDARDS. ALL NEW WATER METERS AND BOXES TO BE PROVIDED BY COLLIER COUNTY (TYP).
 - REPRESENTS THE ALTERNATE PORTIONS OF THIS PROJECT. ALL DRIVEWAY, SIDEWALK, AND DRAINAGE ON THE NORTH / LEFT SIDE OF CARLTON WILL BE PART OF AN ALTERNATE PROJECT UNLESS OTHERWISE NOTED.

REVISIONS	
NO.	DATE DESCRIPTION

DATE: April 26, 2024

PROJECT NO. 20203067-034

FILE NO. 50-29-28

SCALE: As Shown

NOTES:
 • REPLACE EX. CROSSWALK, DETECTABLE WARNING STRIPS AND ROAD STRIPING IN MILLING AND TRENCH AREAS AS REQUIRED.
 • EX. DRAINAGE INFRASTRUCTURE TO BE REMOVED WHERE NEW DRAINAGE IS BEING INSTALLED. (TYP.)
 • EX. AC WATER MAIN TO BE ABANDONED AND REMOVED.
 • ALL CLEAN-OUTS TO BE ADJUSTED TO FINISH GRADE PER COLLIER COUNTY STANDARDS (TYP.)
 • EX. SANITARY MANHOLE RIMS MUST BE ADJUSTED TO PROPOSED SIDEWALK GRADES.
 • ALL WATER METERS WILL BE REPLACED AND RELOCATED TO THE RIGHT-OF-WAY PROPERTY CORNERS PER COLLIER COUNTY STANDARDS. ALL NEW WATER METERS AND BOXES TO BE PROVIDED BY COLLIER COUNTY (TYP.)
 • * REPRESENTS THE ALTERNATE PORTIONS OF THIS PROJECT. ALL DRIVEWAY, SIDEWALK, AND DRAINAGE ON THE NORTH / LEFT SIDE OF CARLTON WILL BE PART OF AN ALTERNATE PROJECT UNLESS OTHERWISE NOTED.

JOHNSON ENGINEERING
 JOHNSON ENGINEERING, INC.
 2122 JOHNSON STREET
 P.O. BOX 1550
 FORT MYERS, FLORIDA 33902-1550
 PHONE: (239) 334-0046
 E.B. #642 & L.B. #642















Carlton Street Sidewalk
 and Utility Improvements
 Collier County, Florida

NO.	DATE	DESCRIPTION

DATE: April 26, 2024
 PROJECT NO. 20203067-034
 FILE NO. 50-29-26
 SCALE: As Shown

Construction Plans
 Driveway Cross
 Sections
 7 of 9




SHEET NUMBER
 58

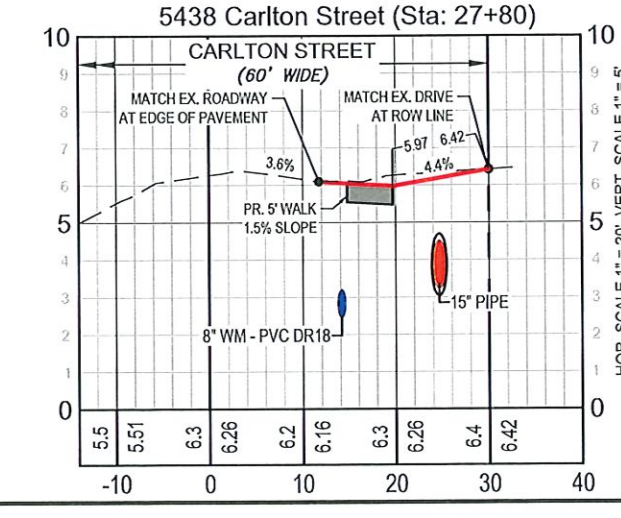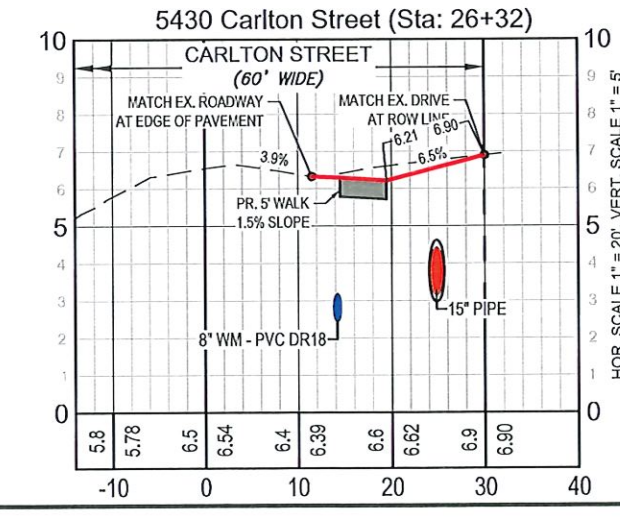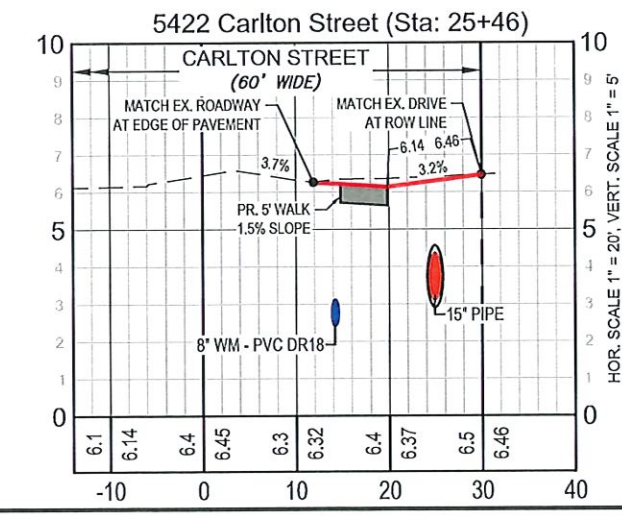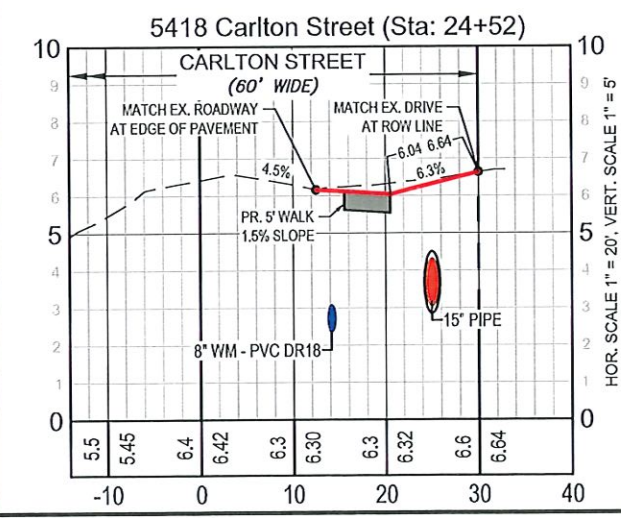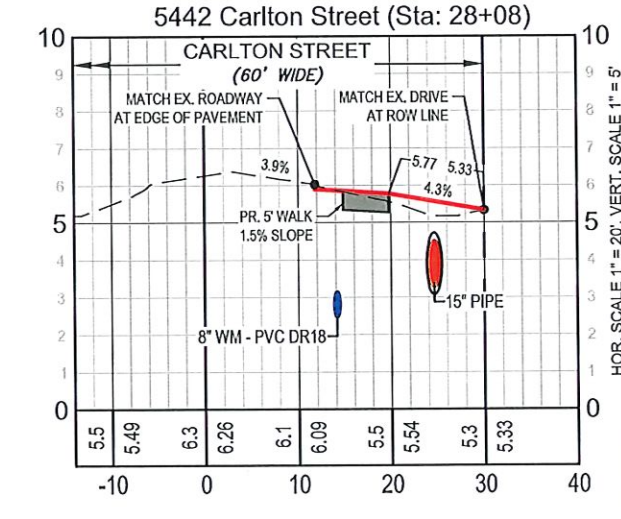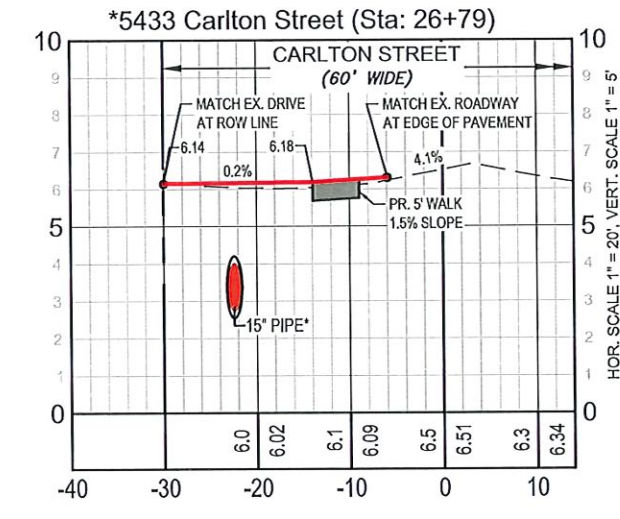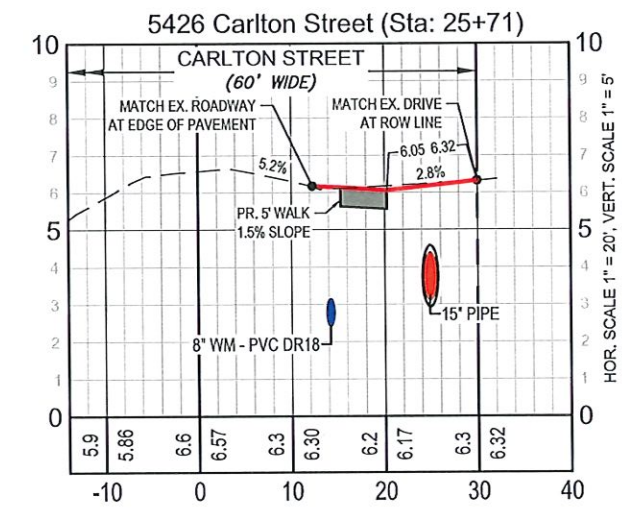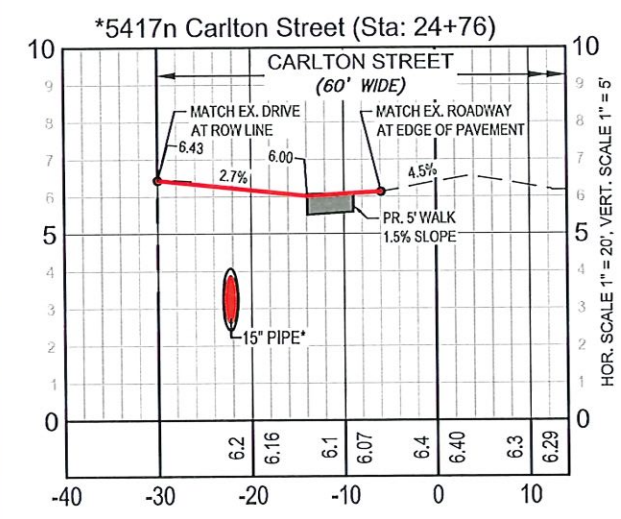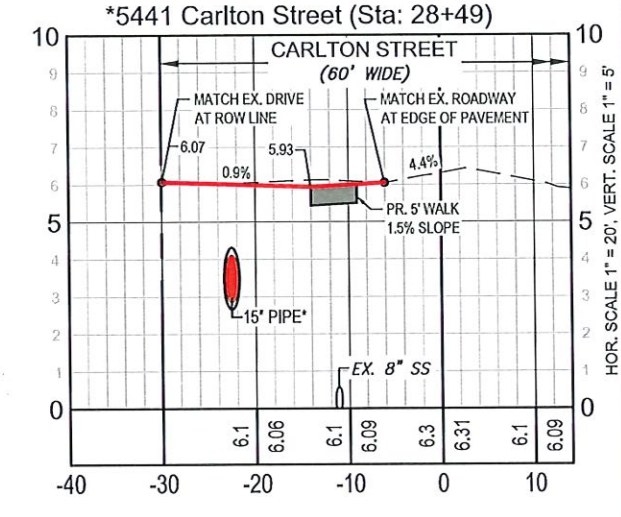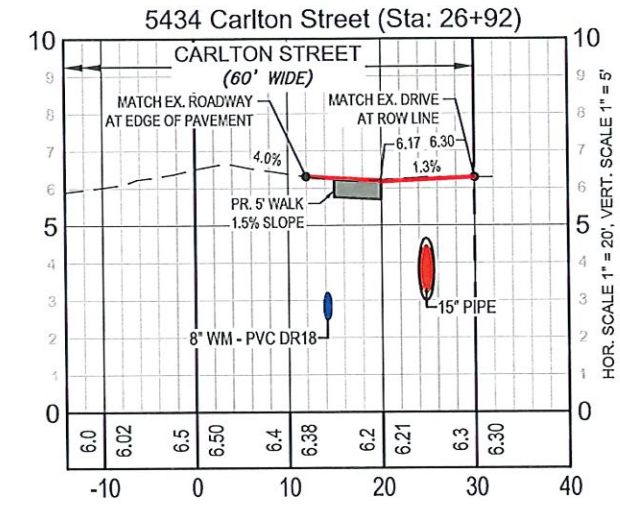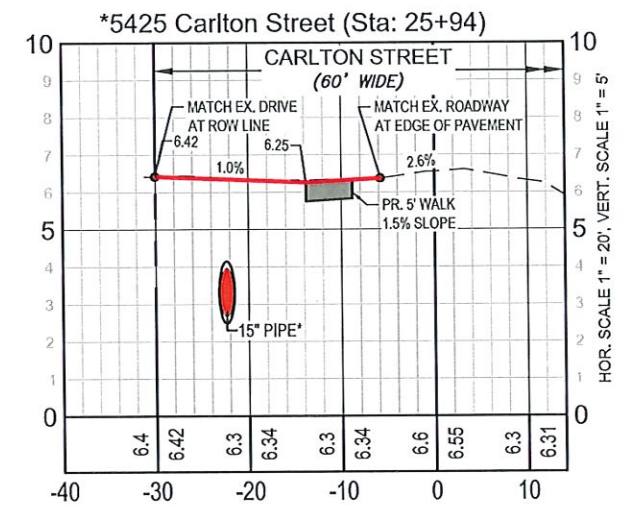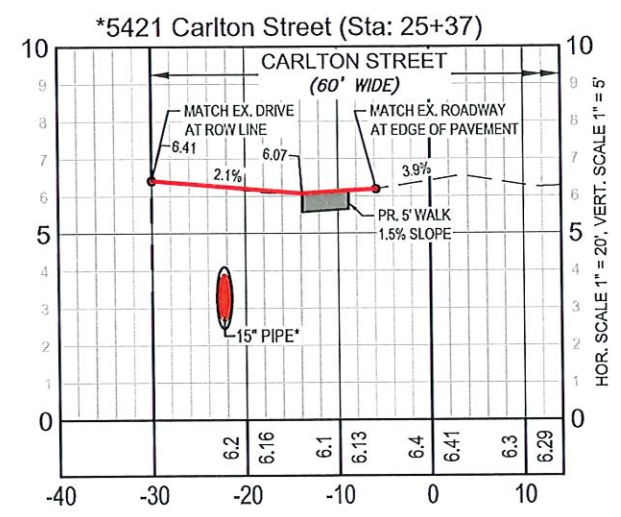

\\fms01\Drawings\2020\20203067-034\Utilities\Drawings\20203067-034_CX.dwg (CX: 77) MNT Apr 26, 2024 - 10:12am

**JOHNSON
ENGINEERING**
JOHNSON ENGINEERING, INC.
2122 JOHNSON STREET
P.O. BOX 1550
FORT MYERS, FLORIDA 33902-1550
PHONE: (239) 334-0046
E.B. #642 & L.B. #642

Carlton Street Sidewalk
and Utility Improvements
Collier County, Florida

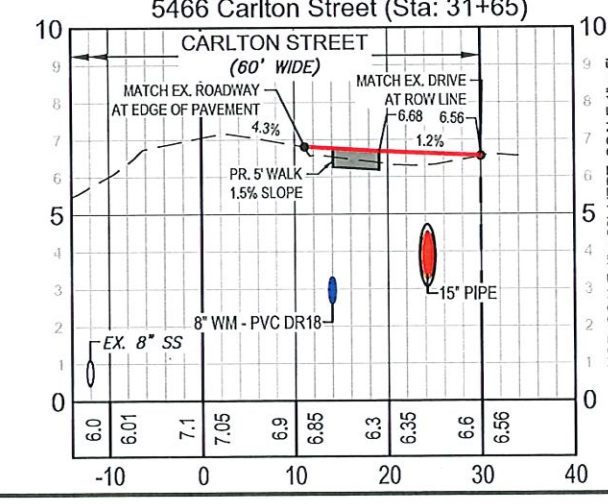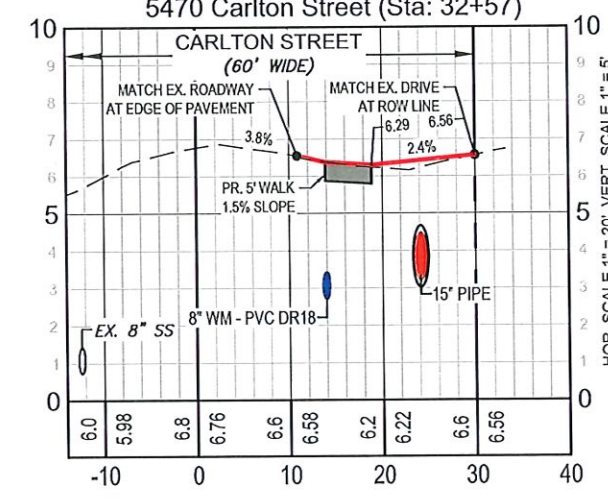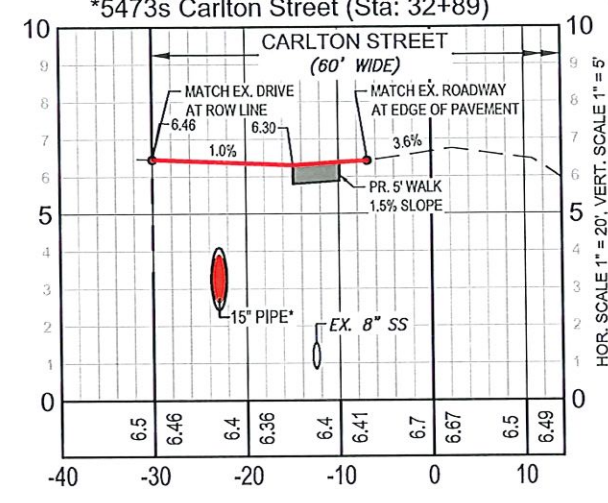

Construction Plans
Driveway Cross
Sections
8 of 9

SHEET NUMBER

59

NOTES:

- REPLACE EX. CROSSWALK, DETECTABLE WARNING STRIPS AND ROAD STRIPING IN MILLING AND TRENCH AREAS AS REQUIRED.
- EX. DRAINAGE INFRASTRUCTURE TO BE REMOVED WHERE NEW DRAINAGE IS BEING INSTALLED. (TYP.)
- EX. AC WATER MAIN TO BE ABANDONED AND REMOVED.
- ALL CLEAN-OUTS TO BE ADJUSTED TO FINISH GRADE PER COLLIER COUNTY STANDARDS (TYP.)
- EX. SANITARY MANHOLE RIMS MUST BE ADJUSTED TO PROPOSED SIDEWALK GRADES.
- ALL WATER METERS WILL BE REPLACED AND RELOCATED TO THE RIGHT-OF-WAY PROPERTY CORNERS PER COLLIER COUNTY STANDARDS. ALL NEW WATER METERS AND BOXES TO BE PROVIDED BY COLLIER COUNTY (TYP.)
- * REPRESENTS THE ALTERNATE PORTIONS OF THIS PROJECT. ALL DRIVEWAY, SIDEWALK, AND DRAINAGE ON THE NORTH / LEFT SIDE OF CARLTON WILL BE PART OF AN ALTERNATE PROJECT UNLESS OTHERWISE NOTED.



Carlton Street Sidewalk
and Utility Improvements
Collier County, Florida






[illegible]

DATE:	April 26, 2024
PROJECT NO.	20203067-034
FILE NO.	50-29-26
SCALE:	As Shown













Construction Plans
Driveway Cross
Sections
9 of 9

SHEET NUMBER

60

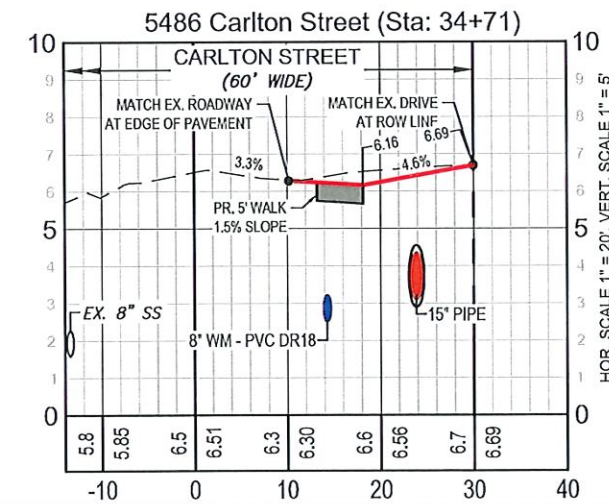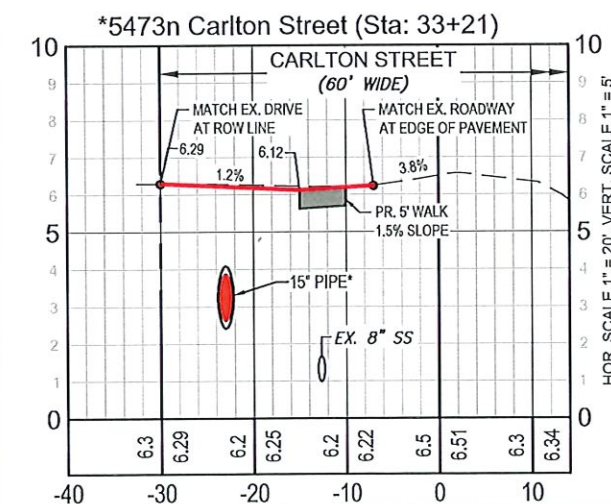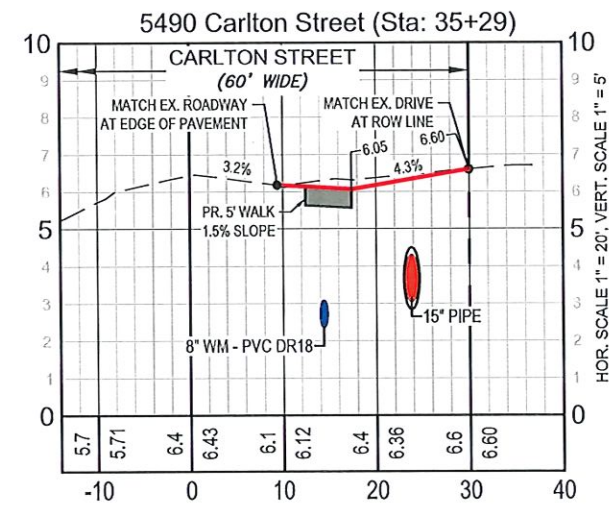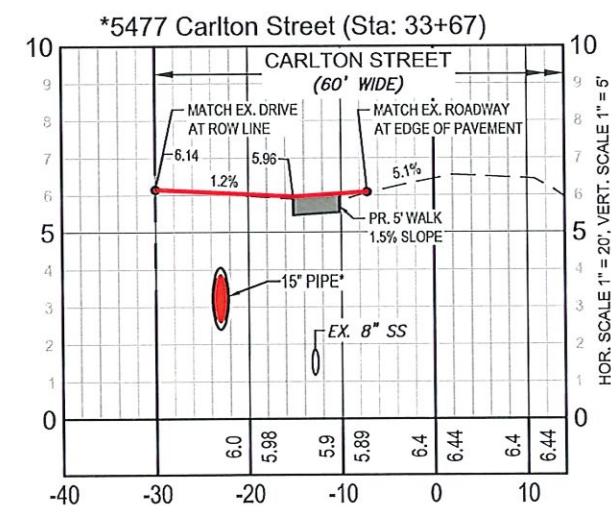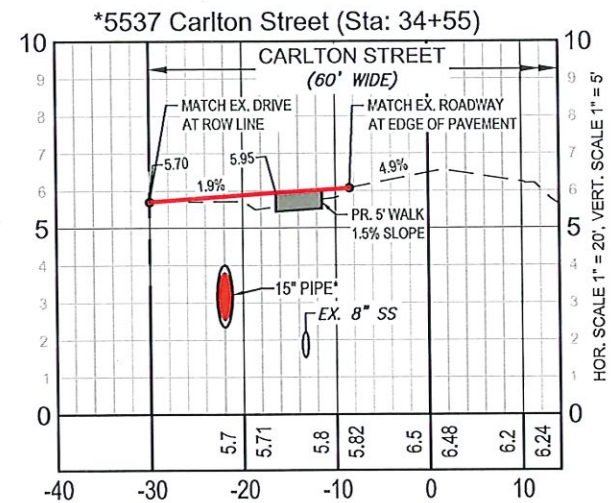

\\fms01\Drawings\2020\20203067-034\Utilities\Drawings\20203067-034_CX.dwg (CX (9)) MNT Apr 26, 2024 - 10:12am

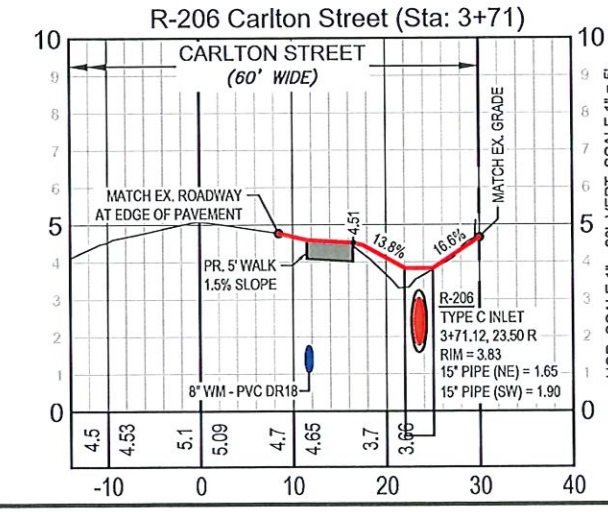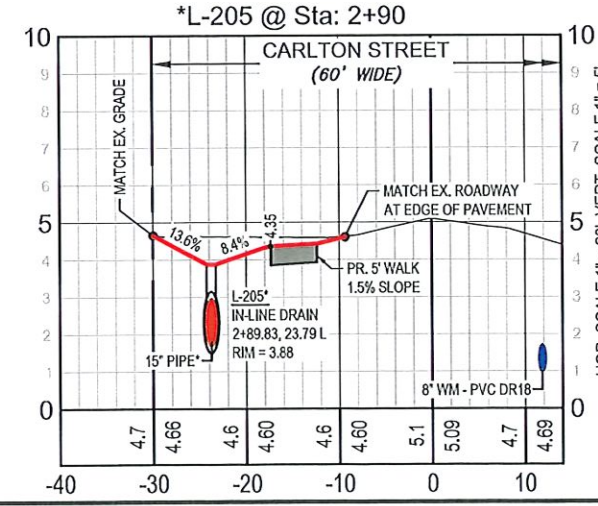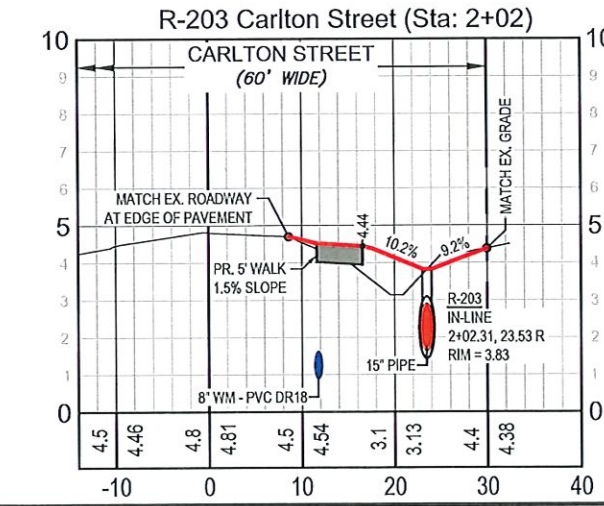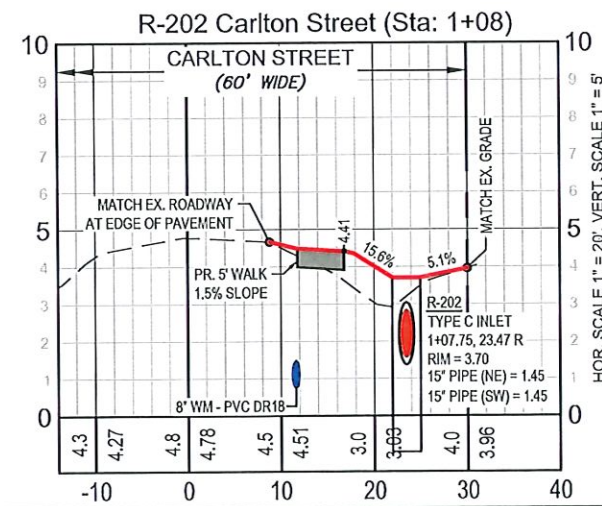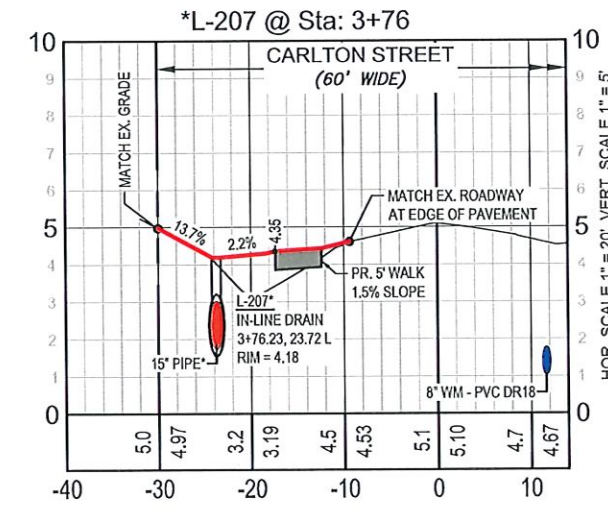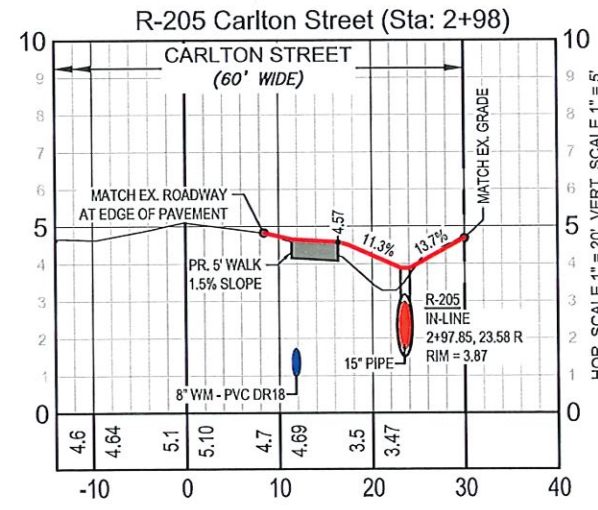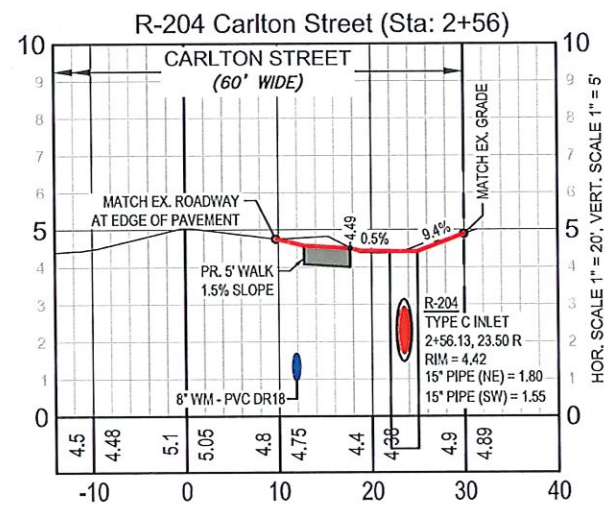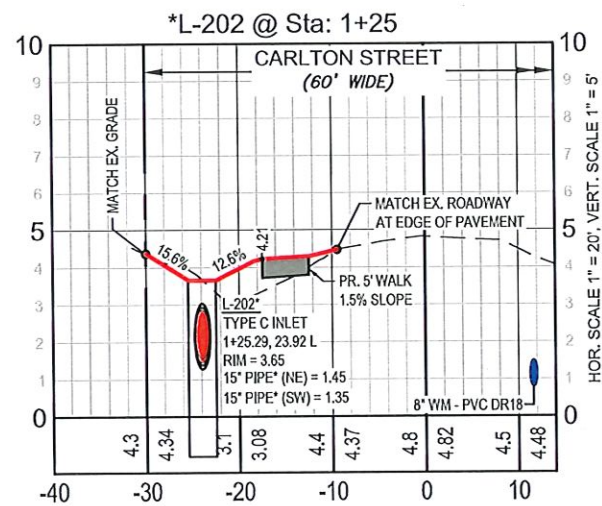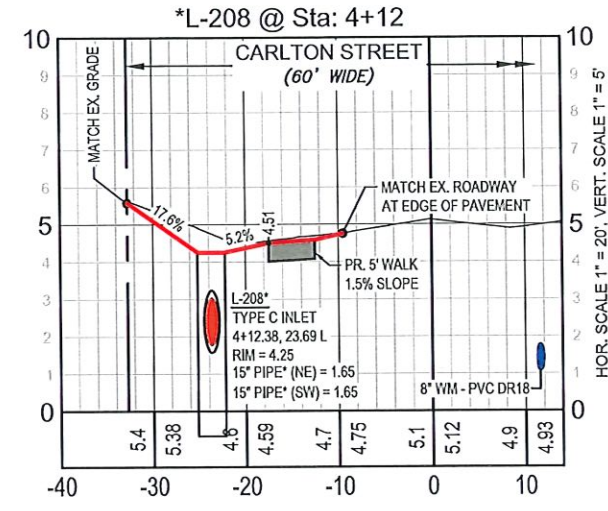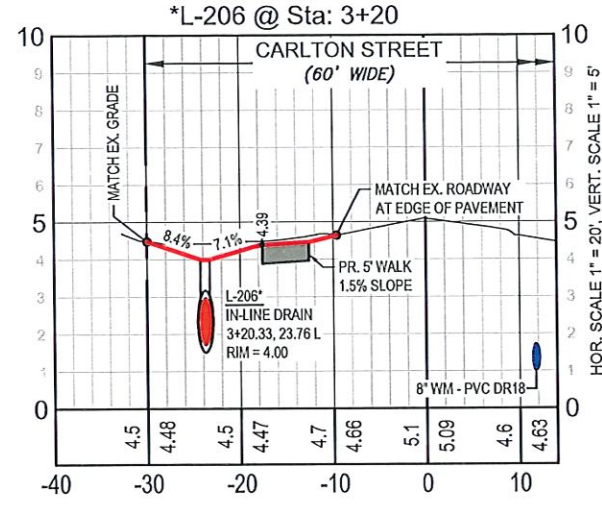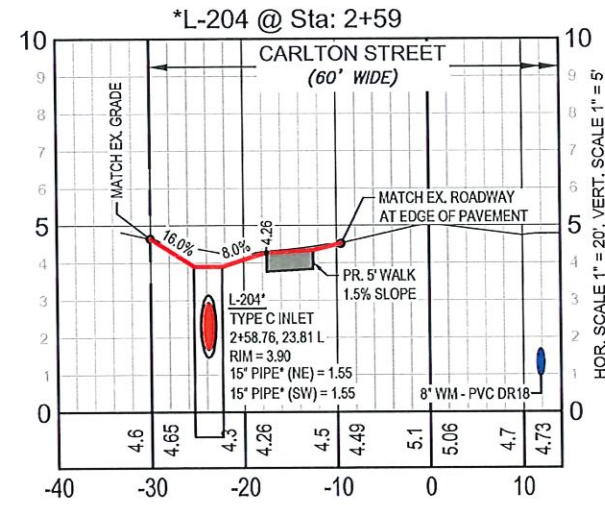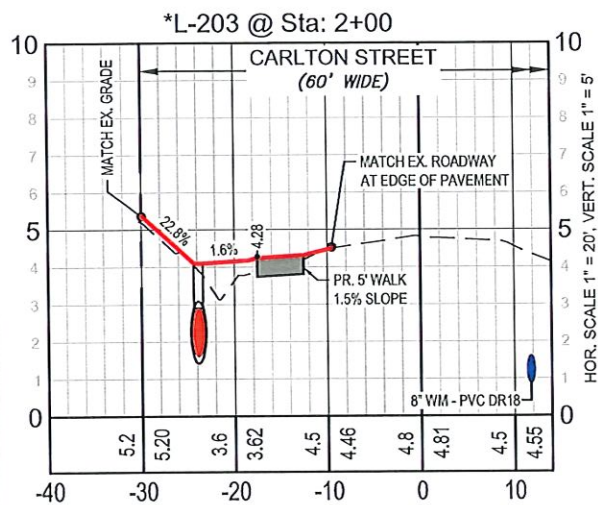

- NOTES:**
- REPLACE EX. CROSSWALK, DETECTABLE WARNING STRIPS AND ROAD STRIPING IN MILLING AND TRENCH AREAS AS REQUIRED.
 - EX. DRAINAGE INFRASTRUCTURE TO BE REMOVED WHERE NEW DRAINAGE IS BEING INSTALLED. (TYP.)
 - EX. AC WATER MAIN TO BE ABANDONED AND REMOVED.
 - ALL CLEAN-OUTS TO BE ADJUSTED TO FINISH GRADE PER COLLIER COUNTY STANDARDS (TYP.)
 - EX. SANITARY MANHOLE RIMS MUST BE ADJUSTED TO PROPOSED SIDEWALK GRADES.
 - ALL WATER METERS WILL BE REPLACED AND RELOCATED TO THE RIGHT-OF-WAY PROPERTY CORNERS PER COLLIER COUNTY STANDARDS. ALL NEW WATER METERS AND BOXES TO BE PROVIDED BY COLLIER COUNTY (TYP.)
 - * REPRESENTS THE ALTERNATE PORTIONS OF THIS PROJECT. ALL DRIVEWAY, SIDEWALK, AND DRAINAGE ON THE NORTH / LEFT SIDE OF CARLTON WILL BE PART OF AN ALTERNATE PROJECT UNLESS OTHERWISE NOTED.

REVISIONS	
NO.	DESCRIPTION
DATE:	April 26, 2024
PROJECT NO.	20203067-034
FILE NO.	50-29-26
SCALE:	As Shown













\\fms01\Drawings\2020\3067-034\Utilities\Drawings\2020\3067-034_CX - Drainage.dwg (CX (3)) WNT Apr 26, 2024 - 10:12am

- NOTES:
- REPLACE EX. CROSSWALK, DETECTABLE WARNING STRIPS AND ROAD STRIPING IN MILLING AND TRENCH AREAS AS REQUIRED.
 - EX. DRAINAGE INFRASTRUCTURE TO BE REMOVED WHERE NEW DRAINAGE IS BEING INSTALLED. (TYP.)
 - EX. AC WATER MAIN TO BE ABANDONED AND REMOVED.
 - ALL CLEAN-OUTS TO BE ADJUSTED TO FINISH GRADE PER COLLIER COUNTY STANDARDS (TYP.)
 - EX. SANITARY MANHOLE RIMS MUST BE ADJUSTED TO PROPOSED SIDEWALK GRADES.
 - ALL WATER METERS WILL BE REPLACED AND RELOCATED TO THE RIGHT-OF-WAY PROPERTY CORNERS PER COLLIER COUNTY STANDARDS. ALL NEW WATER METERS AND BOXES TO BE PROVIDED BY COLLIER COUNTY (TYP.)
 - * REPRESENTS THE ALTERNATE PORTIONS OF THIS PROJECT. ALL DRIVEWAY, SIDEWALK, AND DRAINAGE ON THE NORTH / LEFT SIDE OF CARLTON WILL BE PART OF AN ALTERNATE PROJECT UNLESS OTHERWISE NOTED.

JOHNSON
ENGINEERING
JOHNSON ENGINEERING, INC.
2122 JOHNSON STREET
P.O. BOX 1550
FORT MYERS, FLORIDA 33902-1550
PHONE: (239) 334-0046
E.B. #642 & L.B. #642



Carlton Street Sidewalk
and Utility Improvements
Collier County, Florida

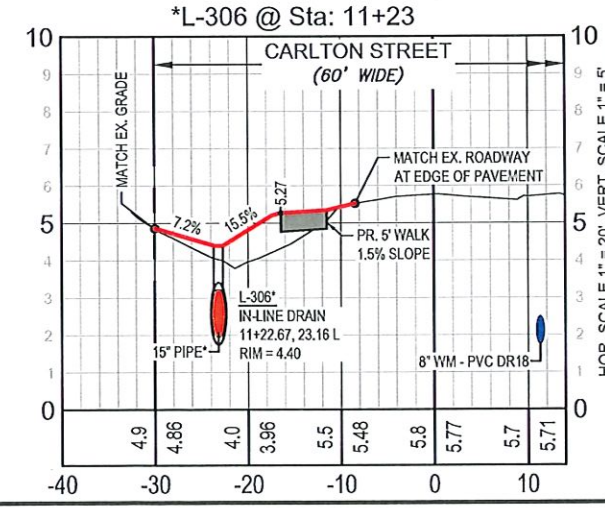
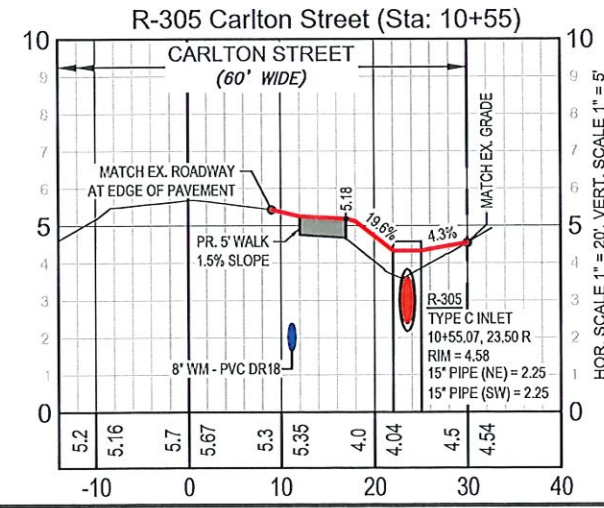
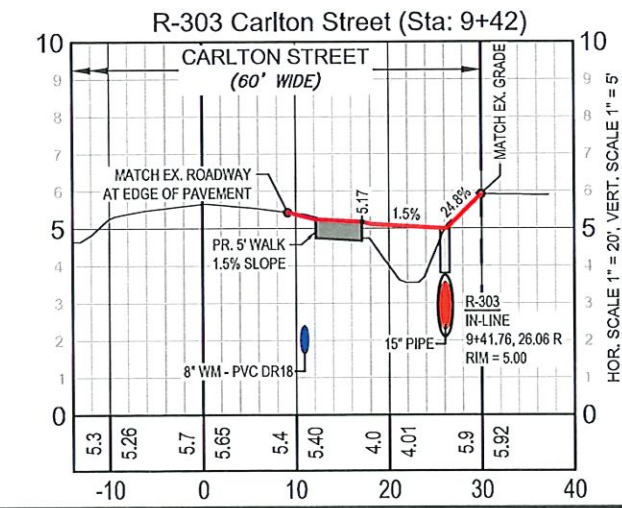
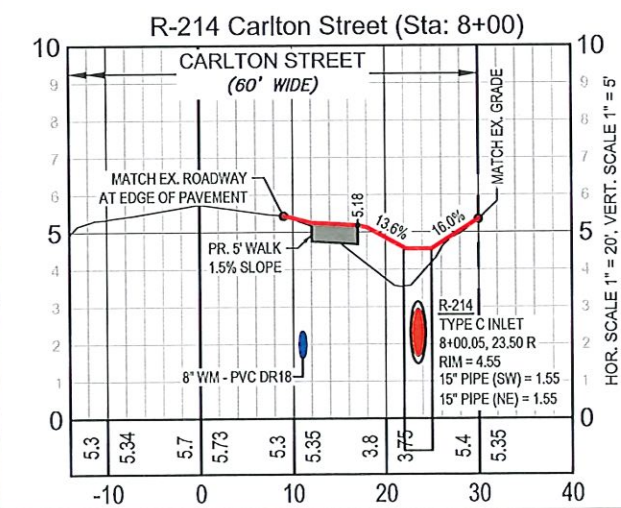
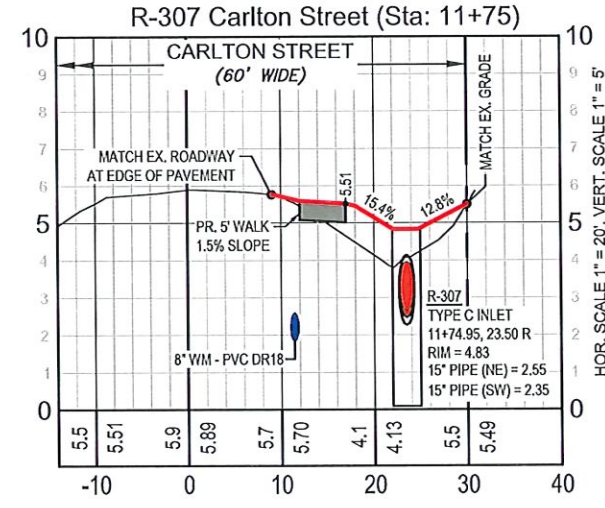
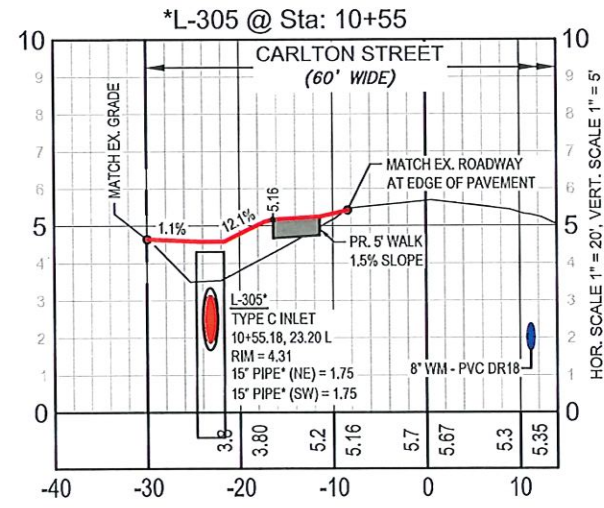
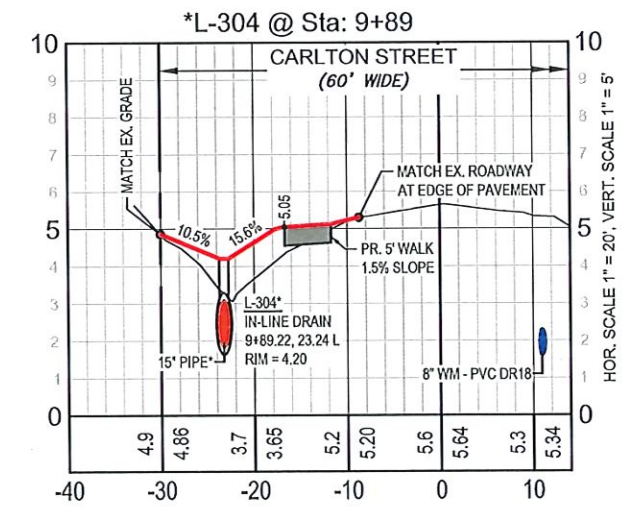
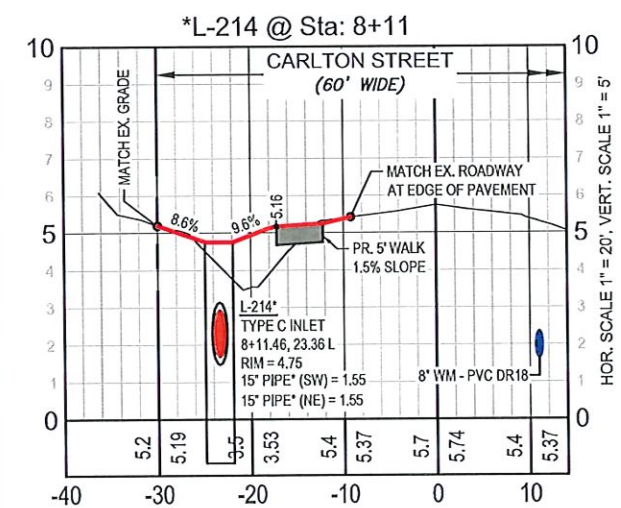
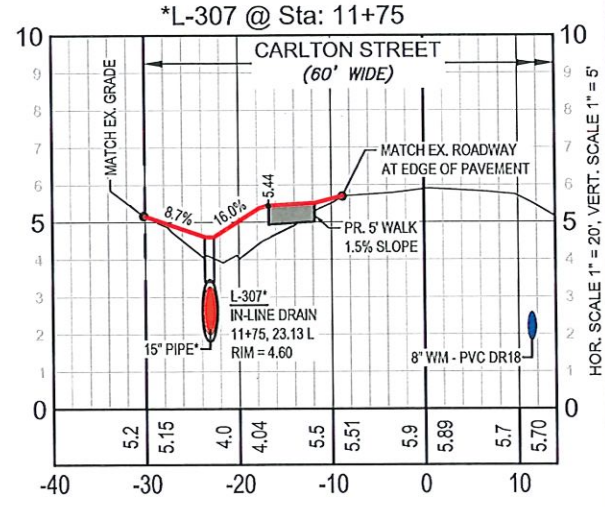
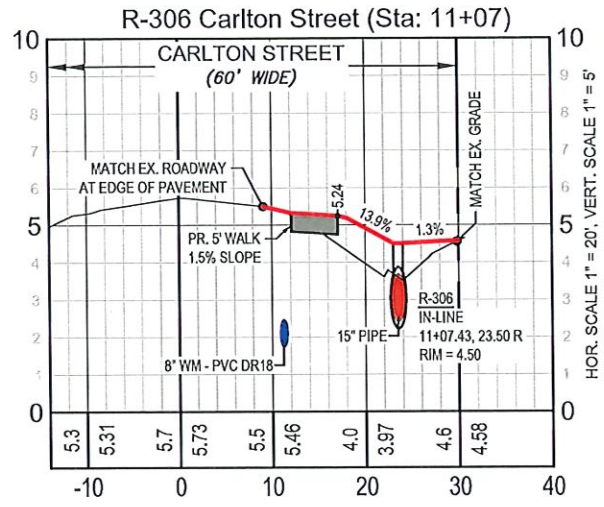
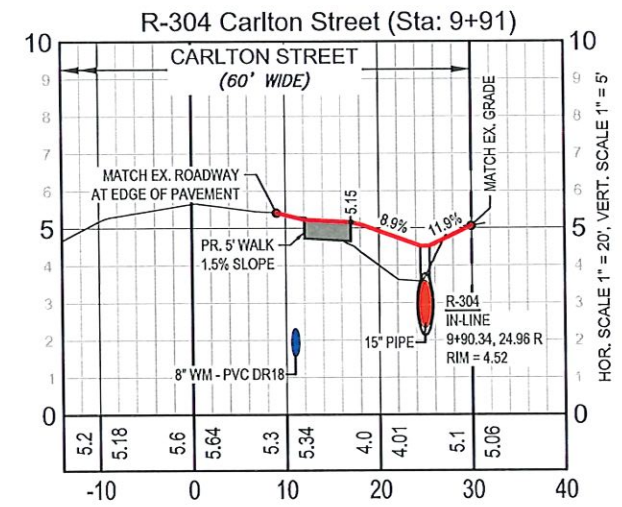
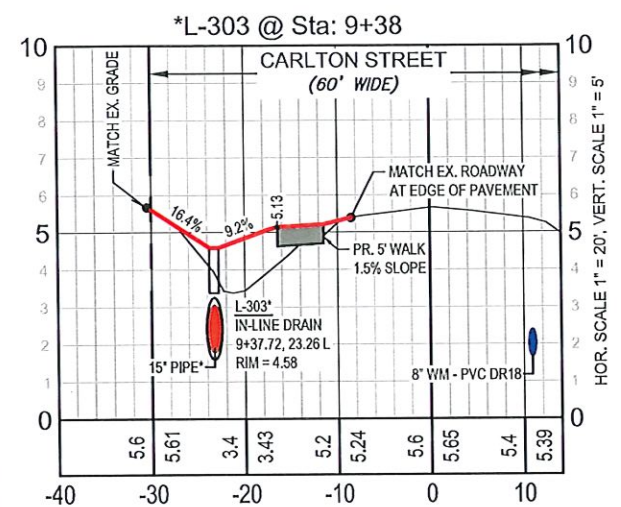


REVISIONS	DATE	DESCRIPTION
NO.		

DATE: April 26, 2024
PROJECT NO. 20203067-034
FILE NO. 50-29-26
SCALE: As Shown

Construction Plans
Drainage Structure
Cross Sections
3 of 9

SHEET NUMBER
63

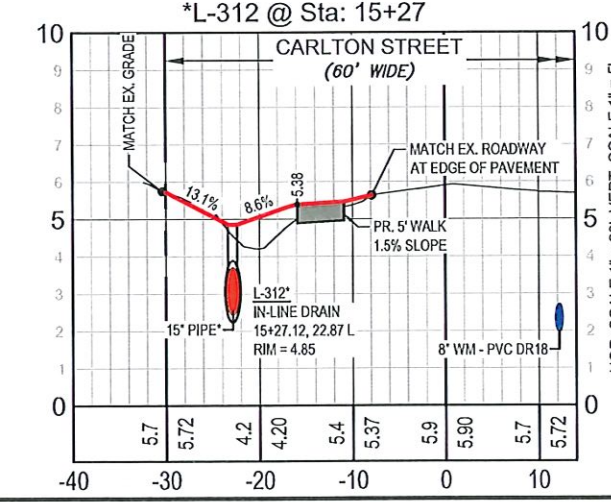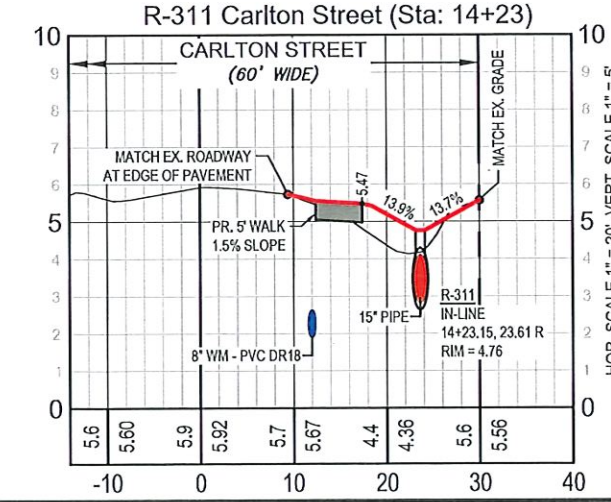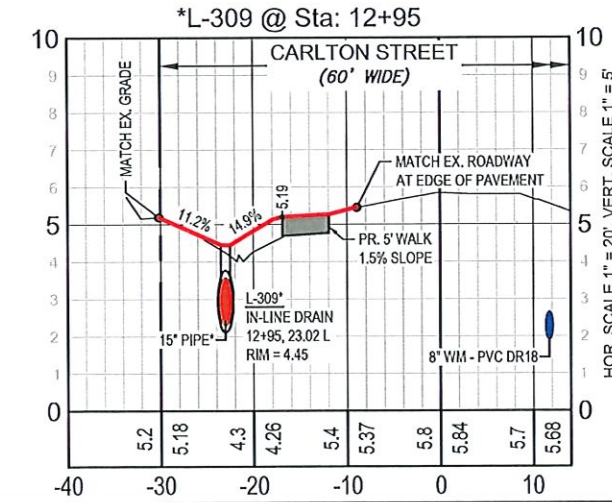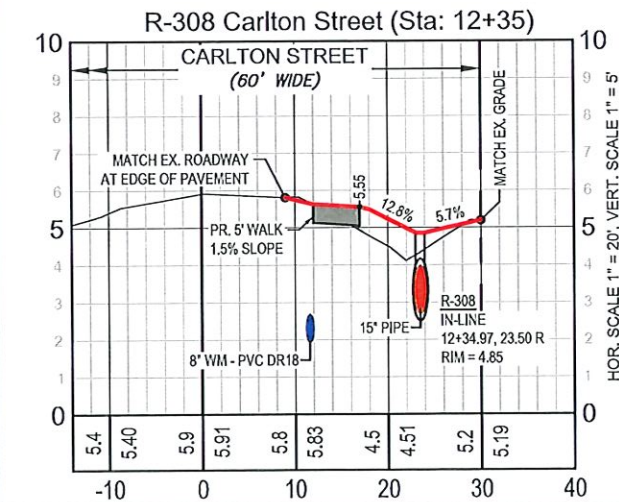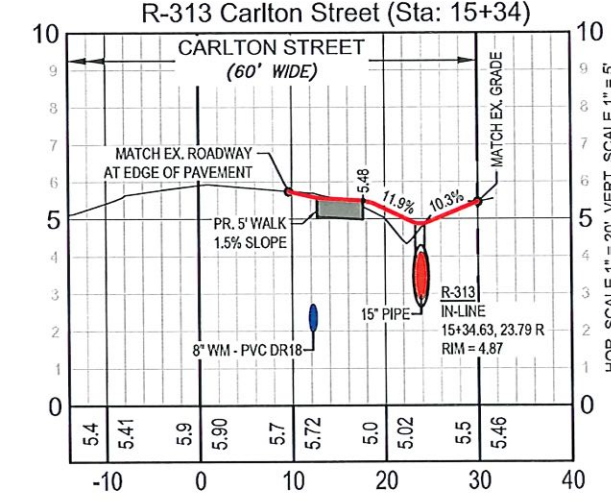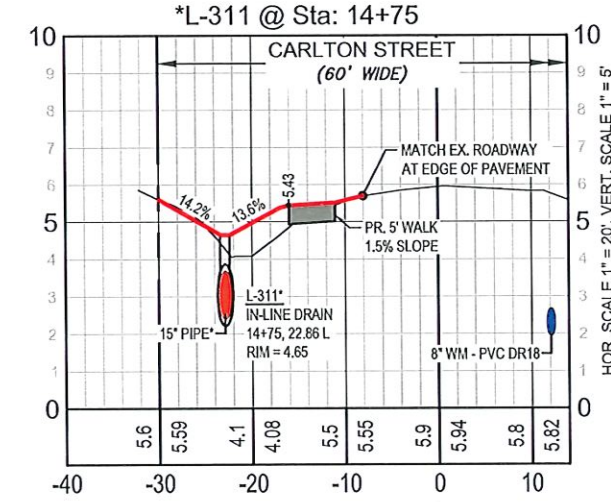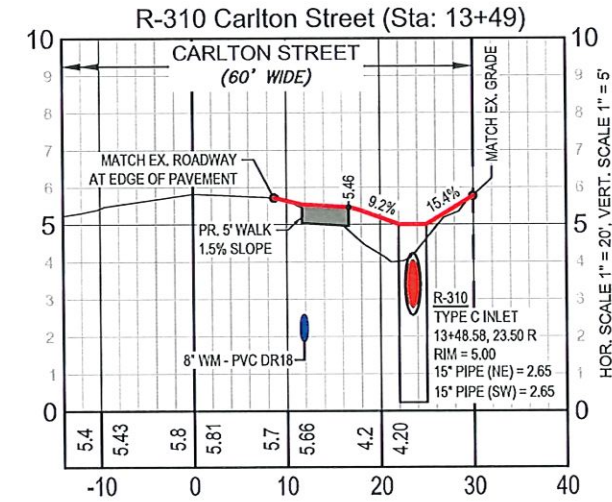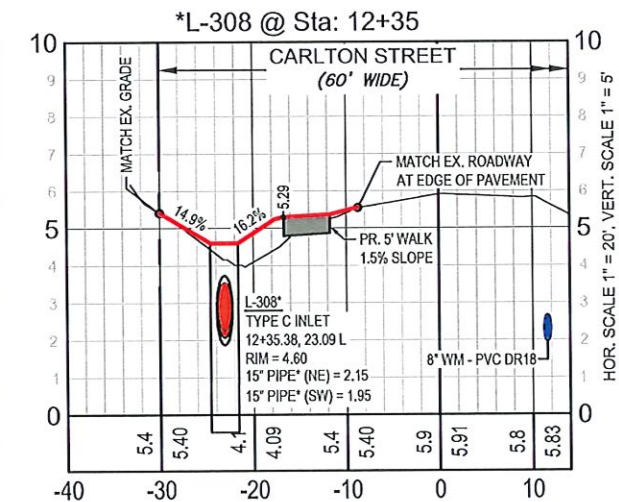
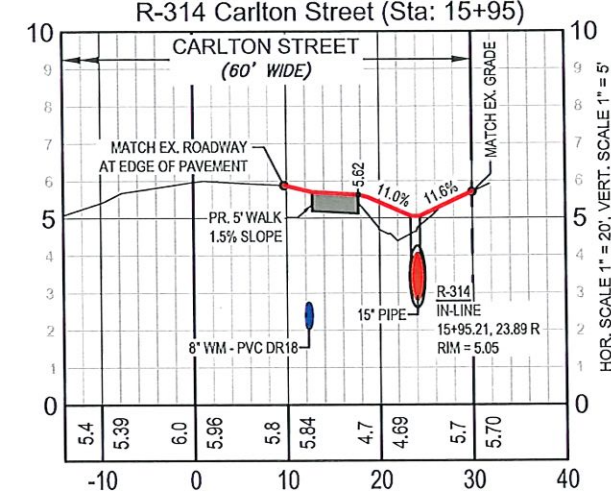
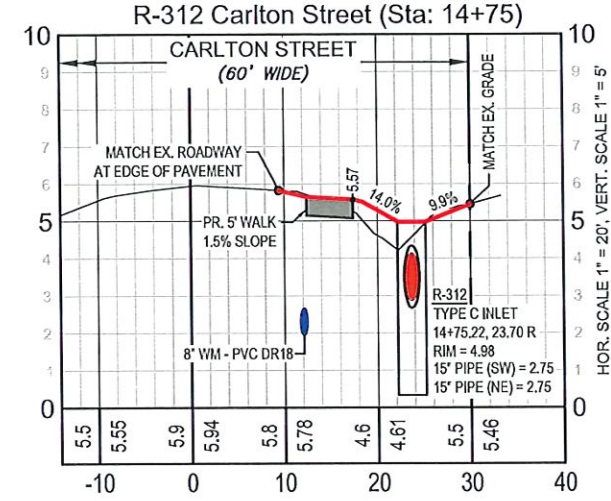
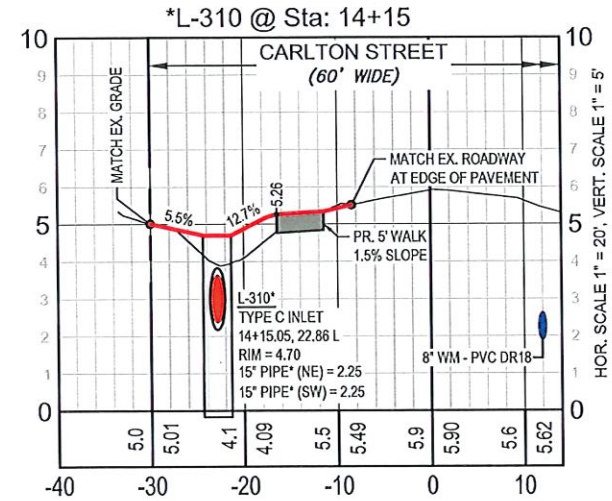
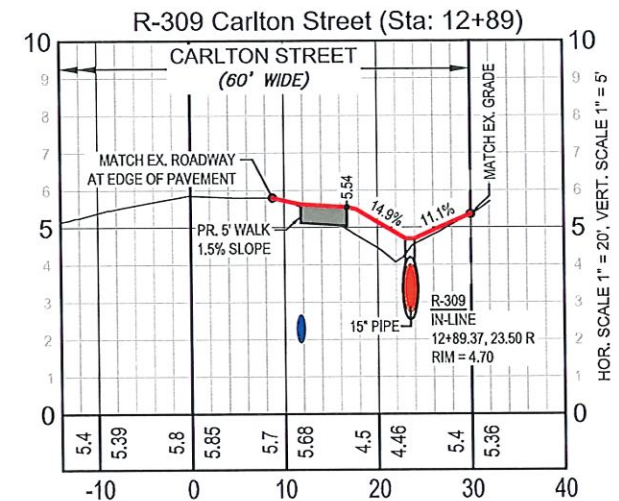


- NOTES:**
- REPLACE EX. CROSSWALK, DETECTABLE WARNING STRIPS AND ROAD STRIPING IN MILLING AND TRENCH AREAS AS REQUIRED.
 - EX. DRAINAGE INFRASTRUCTURE TO BE REMOVED WHERE NEW DRAINAGE IS BEING INSTALLED. (TYP.)
 - EX. AC WATER MAIN TO BE ABANDONED AND REMOVED.
 - ALL CLEAN-OUTS TO BE ADJUSTED TO FINISH GRADE PER COLLIER COUNTY STANDARDS (TYP.)
 - EX. SANITARY MANHOLE RIMS MUST BE ADJUSTED TO PROPOSED SIDEWALK GRADES.
 - ALL WATER METERS WILL BE REPLACED AND RELOCATED TO THE RIGHT-OF-WAY PROPERTY CORNERS PER COLLIER COUNTY STANDARDS. ALL NEW WATER METERS AND BOXES TO BE PROVIDED BY COLLIER COUNTY (TYP.)
 - * REPRESENTS THE ALTERNATE PORTIONS OF THIS PROJECT. ALL DRIVEWAY, SIDEWALK, AND DRAINAGE ON THE NORTH /LEFT SIDE OF CARLTON WILL BE PART OF AN ALTERNATE PROJECT UNLESS OTHERWISE NOTED.













[illegible]

SHEET NUMBER
65

Carlton Street Sidewalk
and Utility Improvements
Collier County, Florida

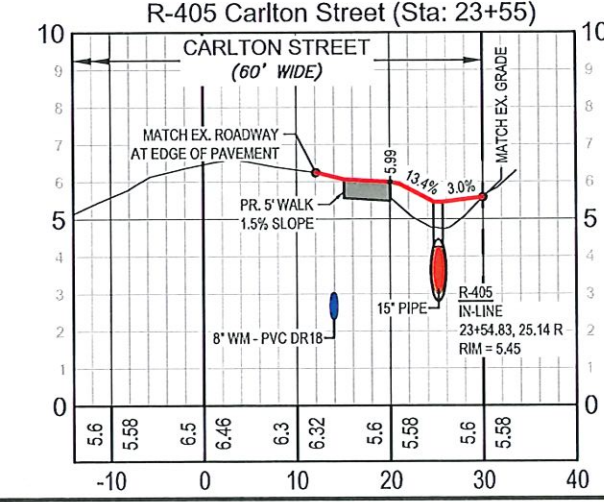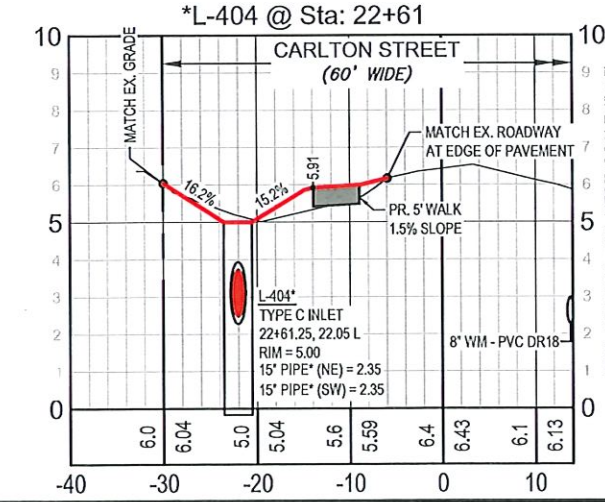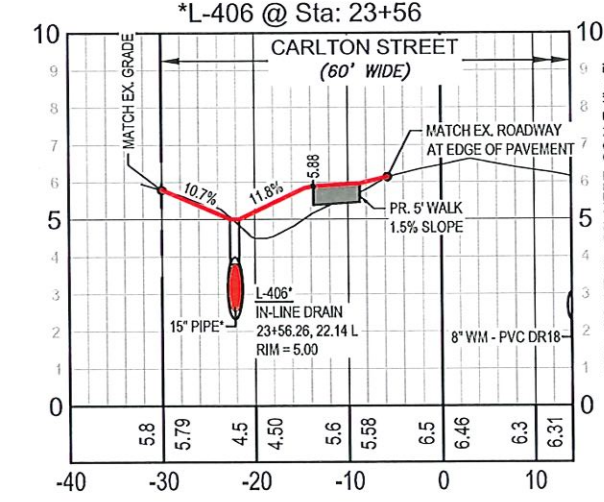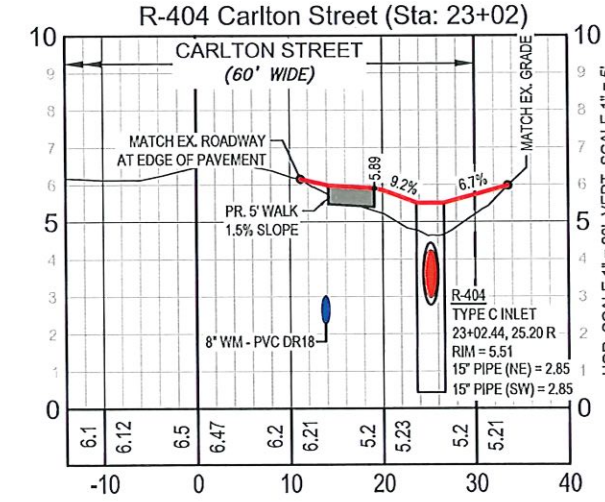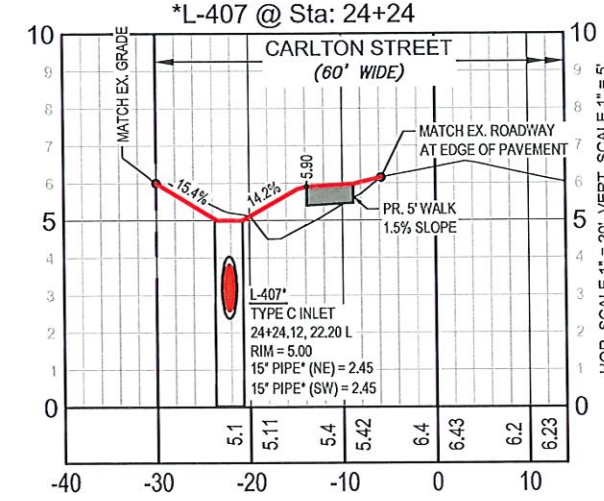


Construction Plans
Drainage Structure
Cross Sections
6 of 9

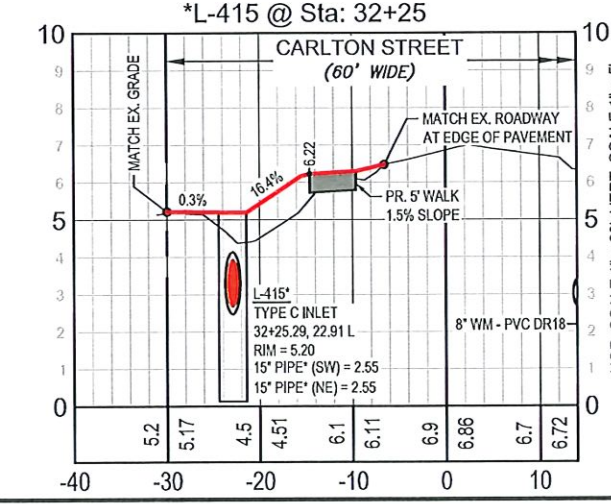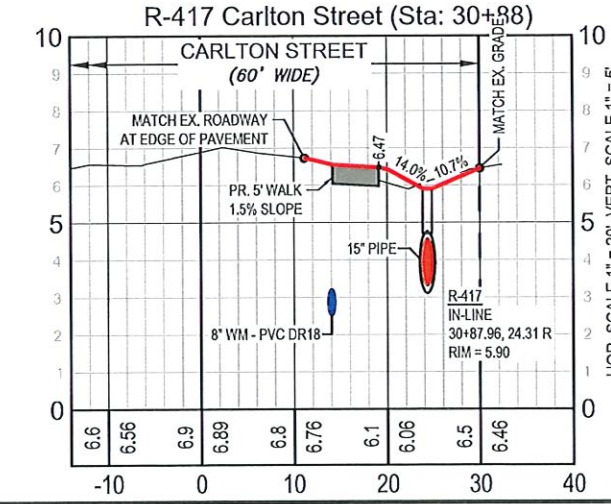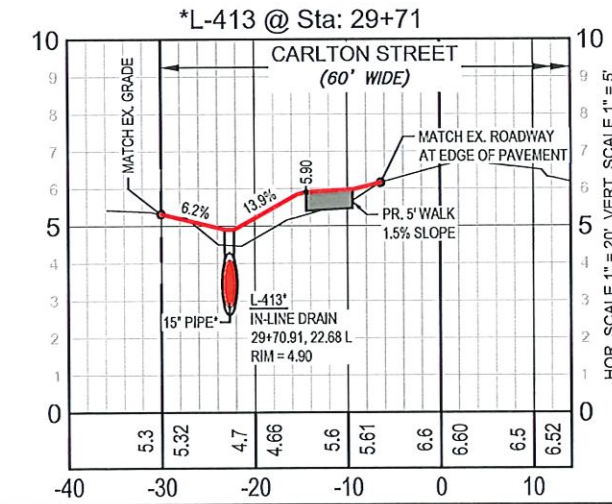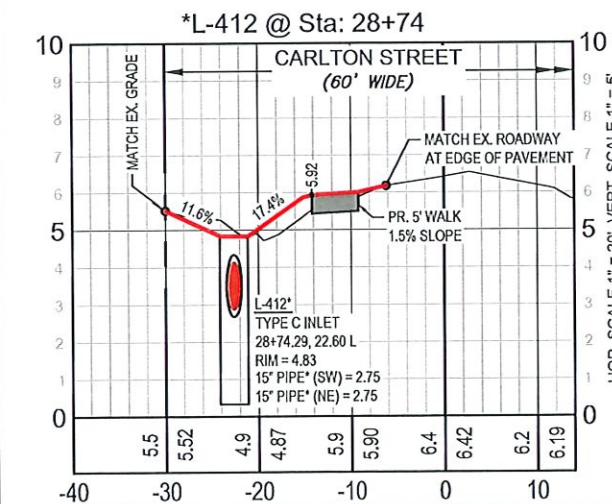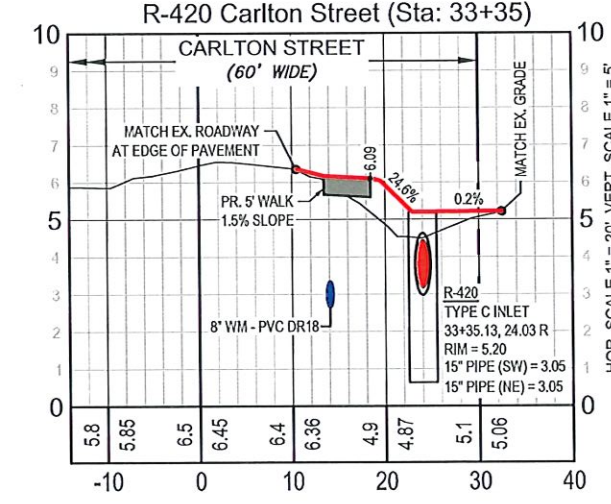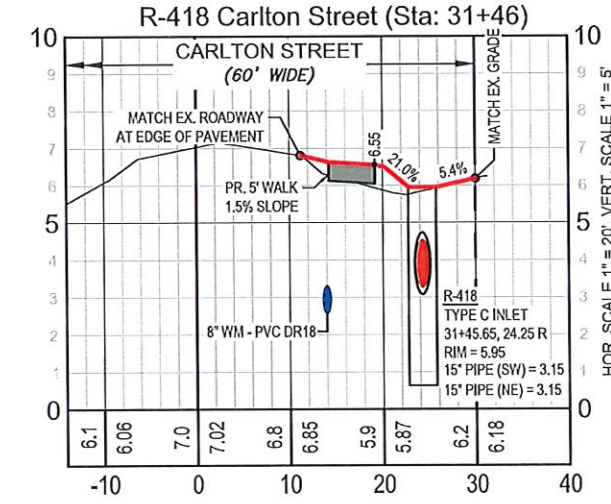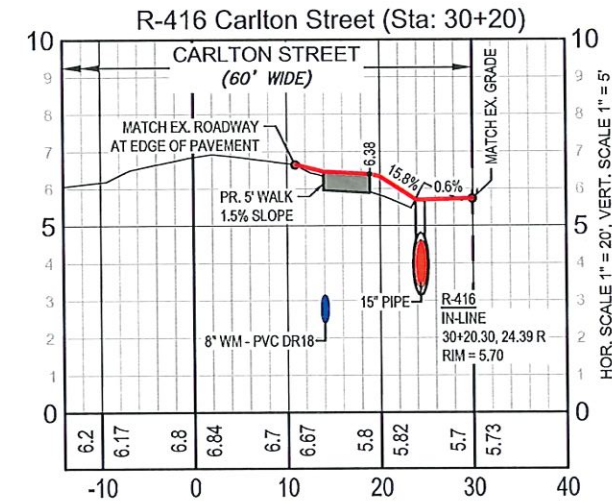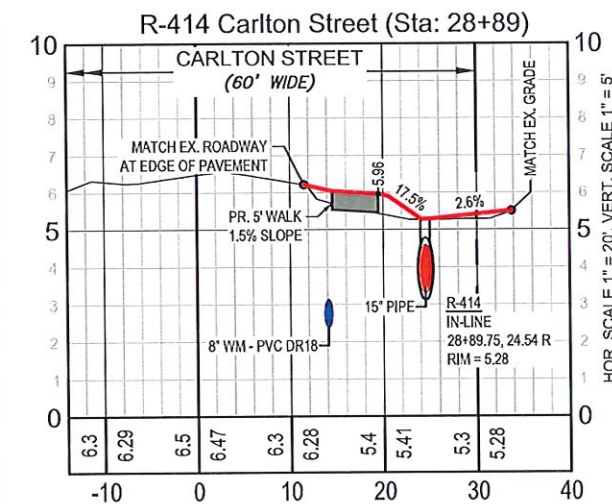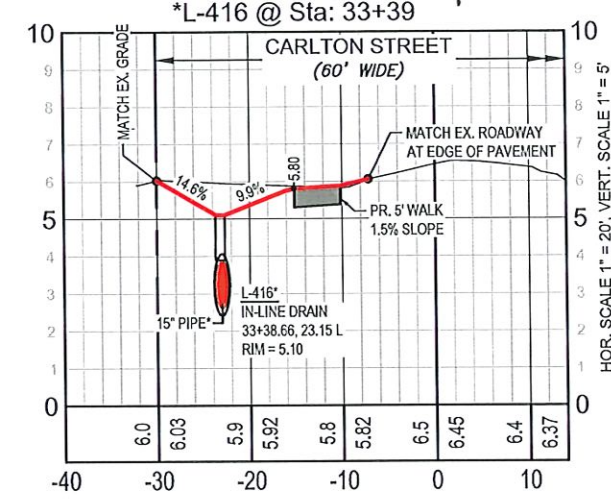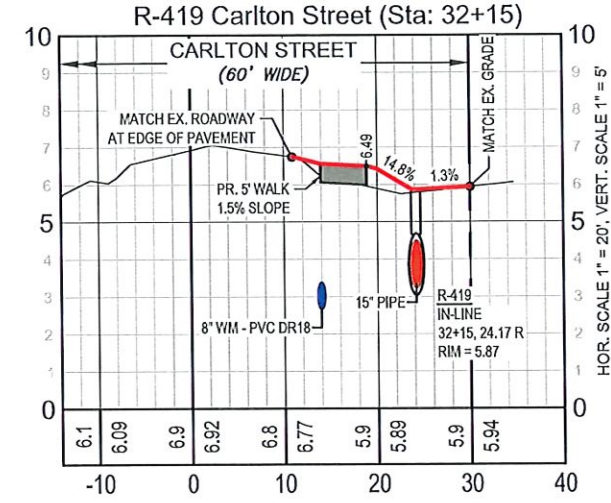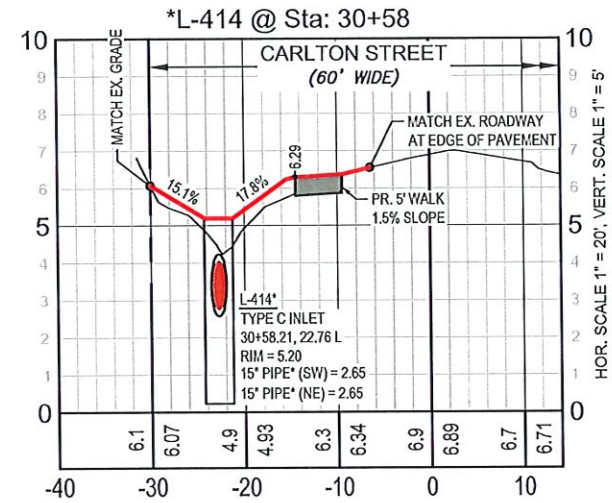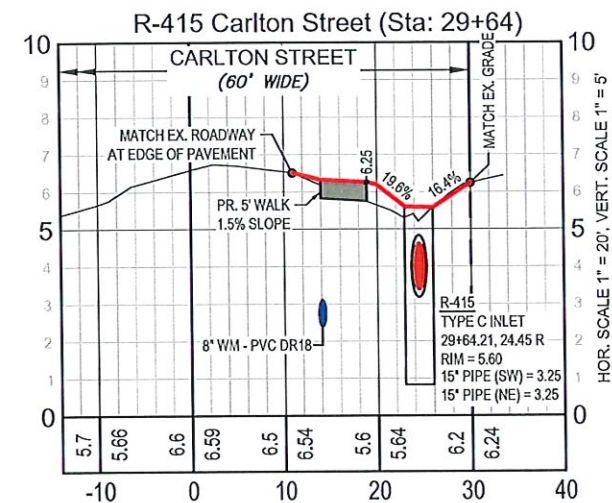

- NOTES:**
- REPLACE EX. CROSSWALK, DETECTABLE WARNING STRIPS AND ROAD STRIPING IN MILLING AND TRENCH AREAS AS REQUIRED.
 - EX. DRAINAGE INFRASTRUCTURE TO BE REMOVED WHERE NEW DRAINAGE IS BEING INSTALLED. (TYP.)
 - EX. AC WATER MAIN TO BE ABANDONED AND REMOVED.
 - ALL CLEAN-OUTS TO BE ADJUSTED TO FINISH GRADE PER COLLIER COUNTY STANDARDS (TYP.)
 - EX. SANITARY MANHOLE RIMS MUST BE ADJUSTED TO PROPOSED SIDEWALK GRADES.
 - ALL WATER METERS WILL BE REPLACED AND RELOCATED TO THE RIGHT-OF-WAY PROPERTY CORNERS PER COLLIER COUNTY STANDARDS. ALL NEW WATER METERS AND BOXES TO BE PROVIDED BY COLLIER COUNTY (TYP.)
 - * REPRESENTS THE ALTERNATE PORTIONS OF THIS PROJECT. ALL DRIVEWAY, SIDEWALK, AND DRAINAGE ON THE NORTH / LEFT SIDE OF CARLTON WILL BE PART OF AN ALTERNATE PROJECT UNLESS OTHERWISE NOTED.

[illegible]

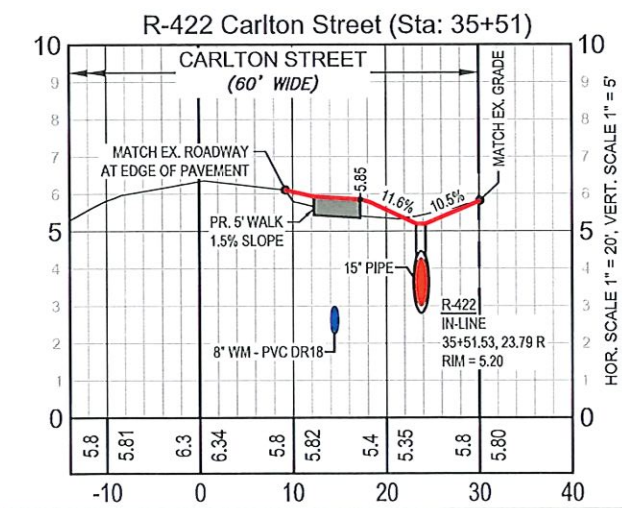

NOTES:

- REPLACE EX. CROSSWALK, DETECTABLE WARNING STRIPS AND ROAD STRIPING IN MILLING AND TRENCH AREAS AS REQUIRED.
- EX. DRAINAGE INFRASTRUCTURE TO BE REMOVED WHERE NEW DRAINAGE IS BEING INSTALLED. (TYP.)
- EX. WATER MAIN TO BE ABANDONED AND REMOVED.
- ALL CLEAN-OUTS TO BE ADJUSTED TO FINISH GRADE PER COLLIER COUNTY STANDARDS (TYP.)
- EX. SANITARY MANHOLE RIMS MUST BE ADJUSTED TO PROPOSED SIDEWALK GRADES.
- ALL WATER METERS WILL BE REPLACED AND RELOCATED TO THE RIGHT-OF-WAY PROPERTY CORNERS PER COLLIER COUNTY STANDARDS. ALL NEW WATER METERS AND BOXES TO BE PROVIDED BY COLLIER COUNTY (TYP.)
- * REPRESENTS THE ALTERNATE PORTIONS OF THIS PROJECT. ALL DRIVEWAY, SIDEWALK, AND DRAINAGE ON THE NORTH / LEFT SIDE OF CARLTON WILL BE PART OF AN ALTERNATE PROJECT UNLESS OTHERWISE NOTED.

Carlton Street Sidewalk
and Utility Improvements
Collier County, Florida

[illegible]