


Station

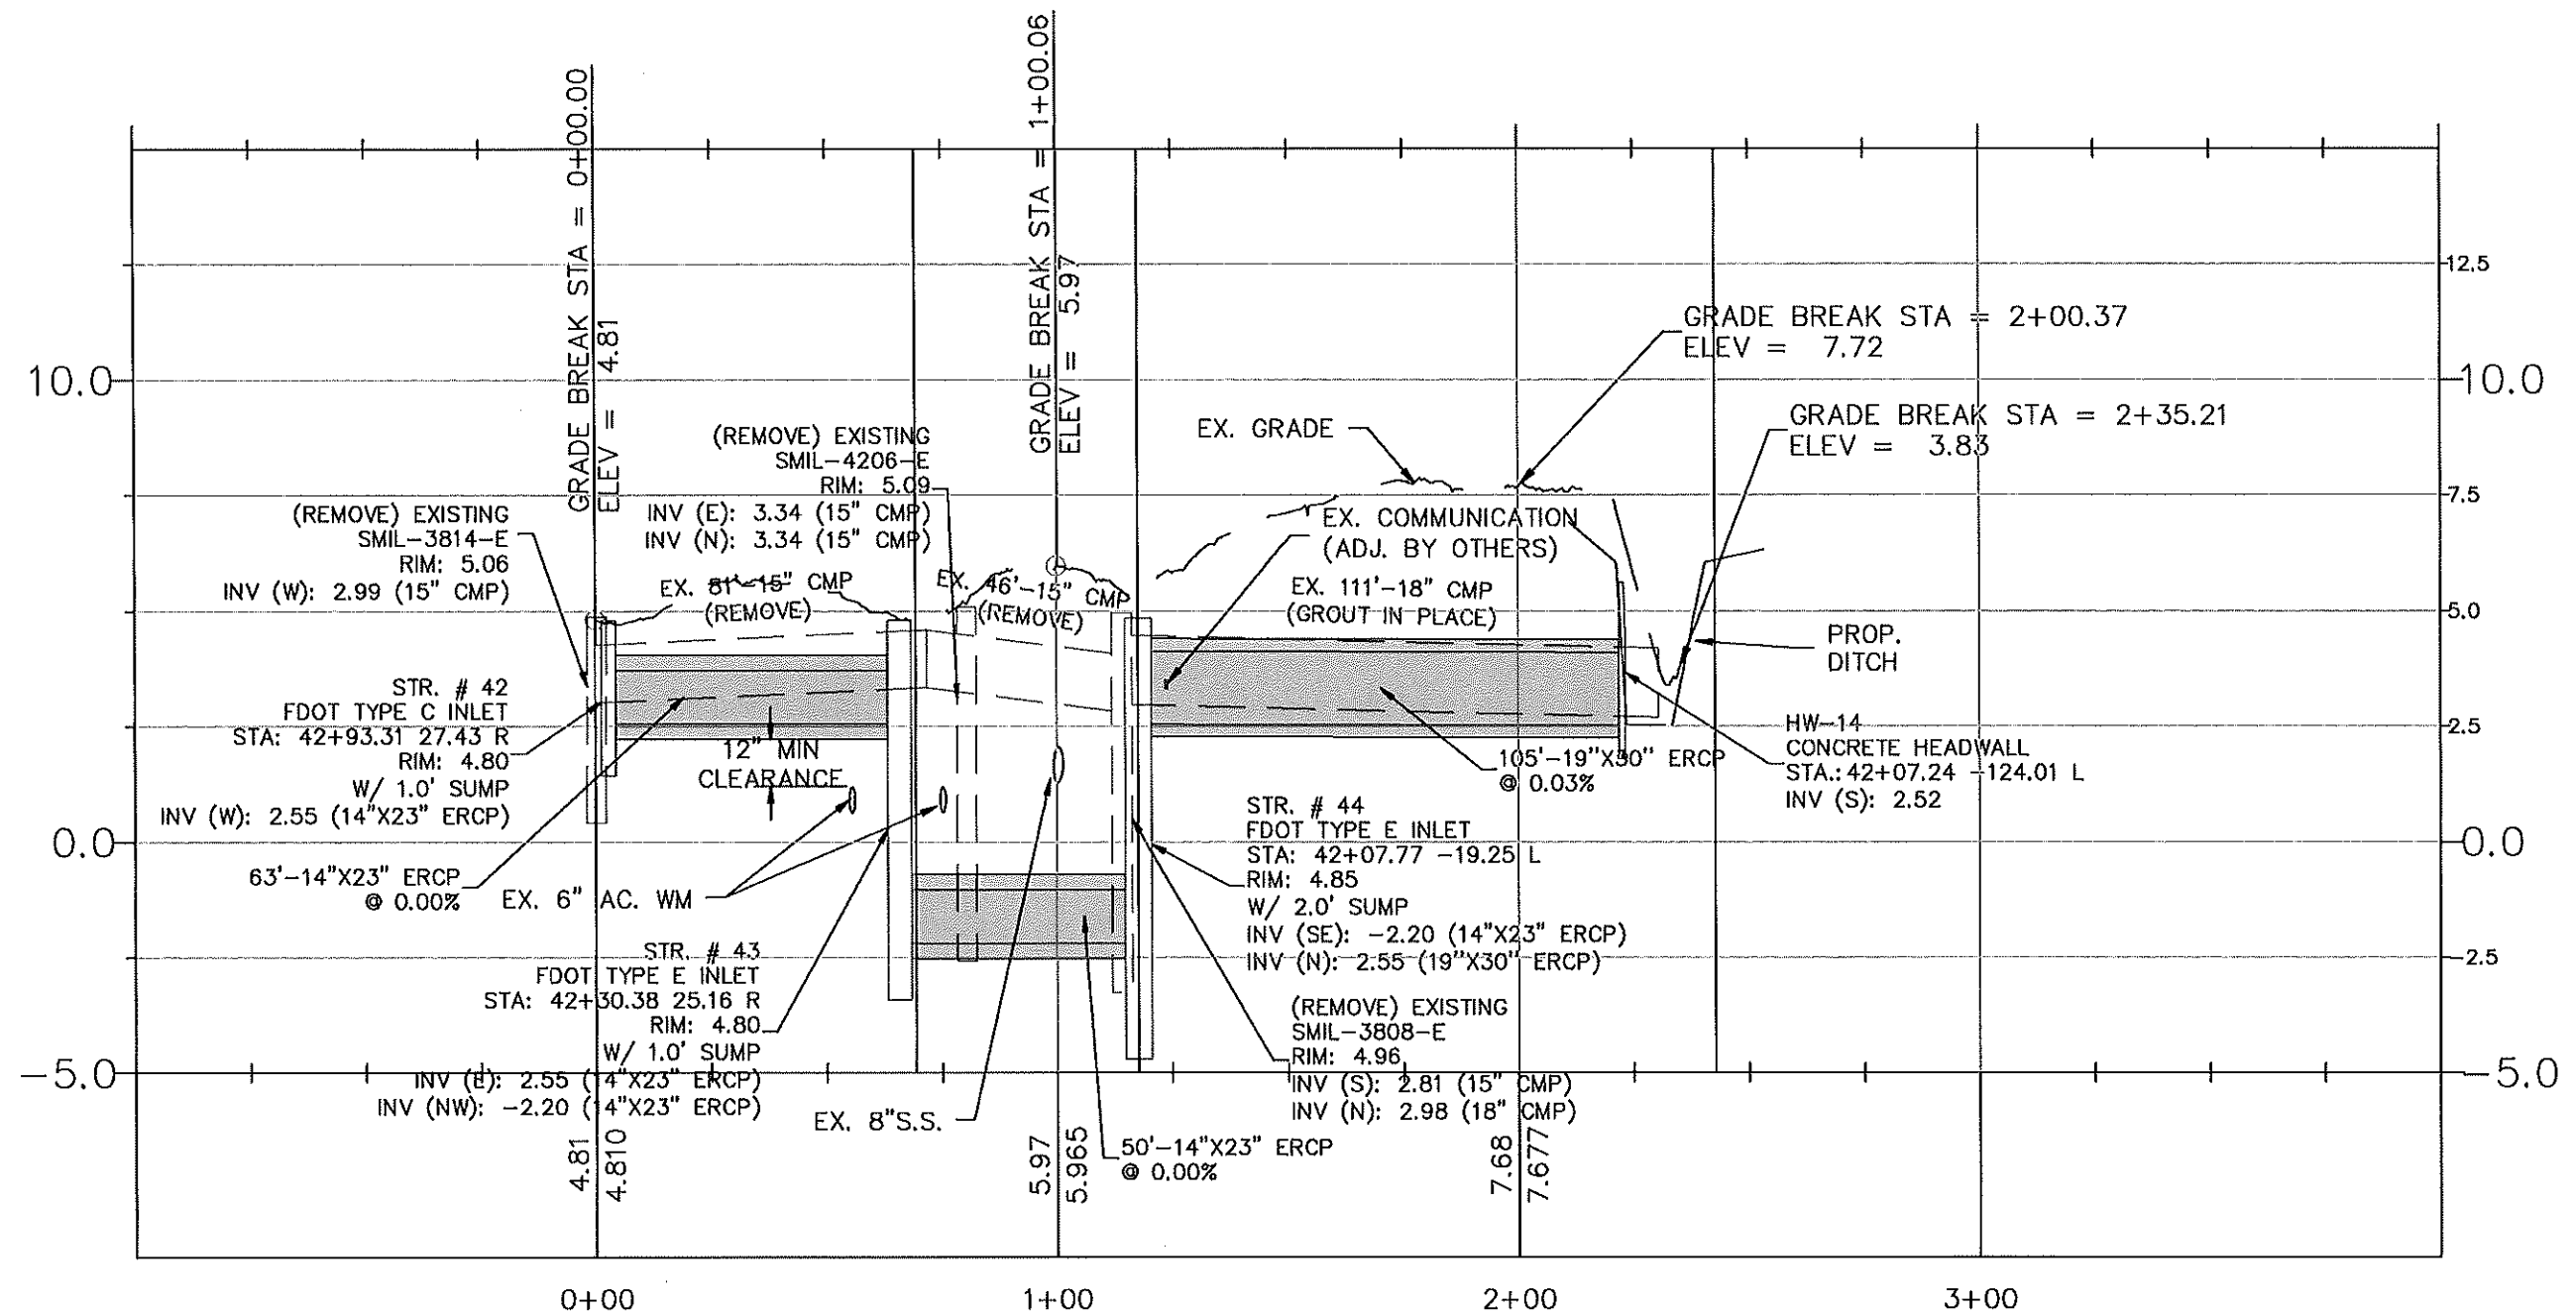

Collier County
TRANSPORTATION
MANAGEMENT SERVICES

△		
△		
△		
△		
△		
REV.	DESCRIPTION	DATE

Bowman Consulting Group, Ltd.
850 Encore Way
Naples, FL 34110
Phone (239) 254-2000
www.bowmanconsulting.com
© Bowman Consulting Group, Ltd.

Bowman

FLORIDA CERTIFICATE OF AUTHORIZATION NUMBER 30462

**Poinciana Village
Stormwater Improvements
Location No 16 - Profile View**

THESE DRAWINGS ARE NOT
APPROVED UNLESS SIGNED
AND SEALED BELOW :


DAVID W. SCHMITT, P.E.
FL. LICENSE NO. 41671
08/21/2025

KLP	KLP	DWS
DESIGN	DRAWN	CHKD
SCALE		1" = 20'


JOB No.	2021-016
DRAWING No.	PLAN SH.
DATE	11/2022
SHEET	51

THIS DRAWING IS THE PROPERTY OF BOWMAN CONSULTING GROUP, INC. AND IS NOT TO BE REPRODUCED OR TRANSMITTED IN ANY FORM OR BY ANY MEANS, ELECTRONIC OR MECHANICAL, WITHOUT PERMISSION IN WRITING FROM BOWMAN CONSULTING GROUP, INC. 

SEE LOCATION 15

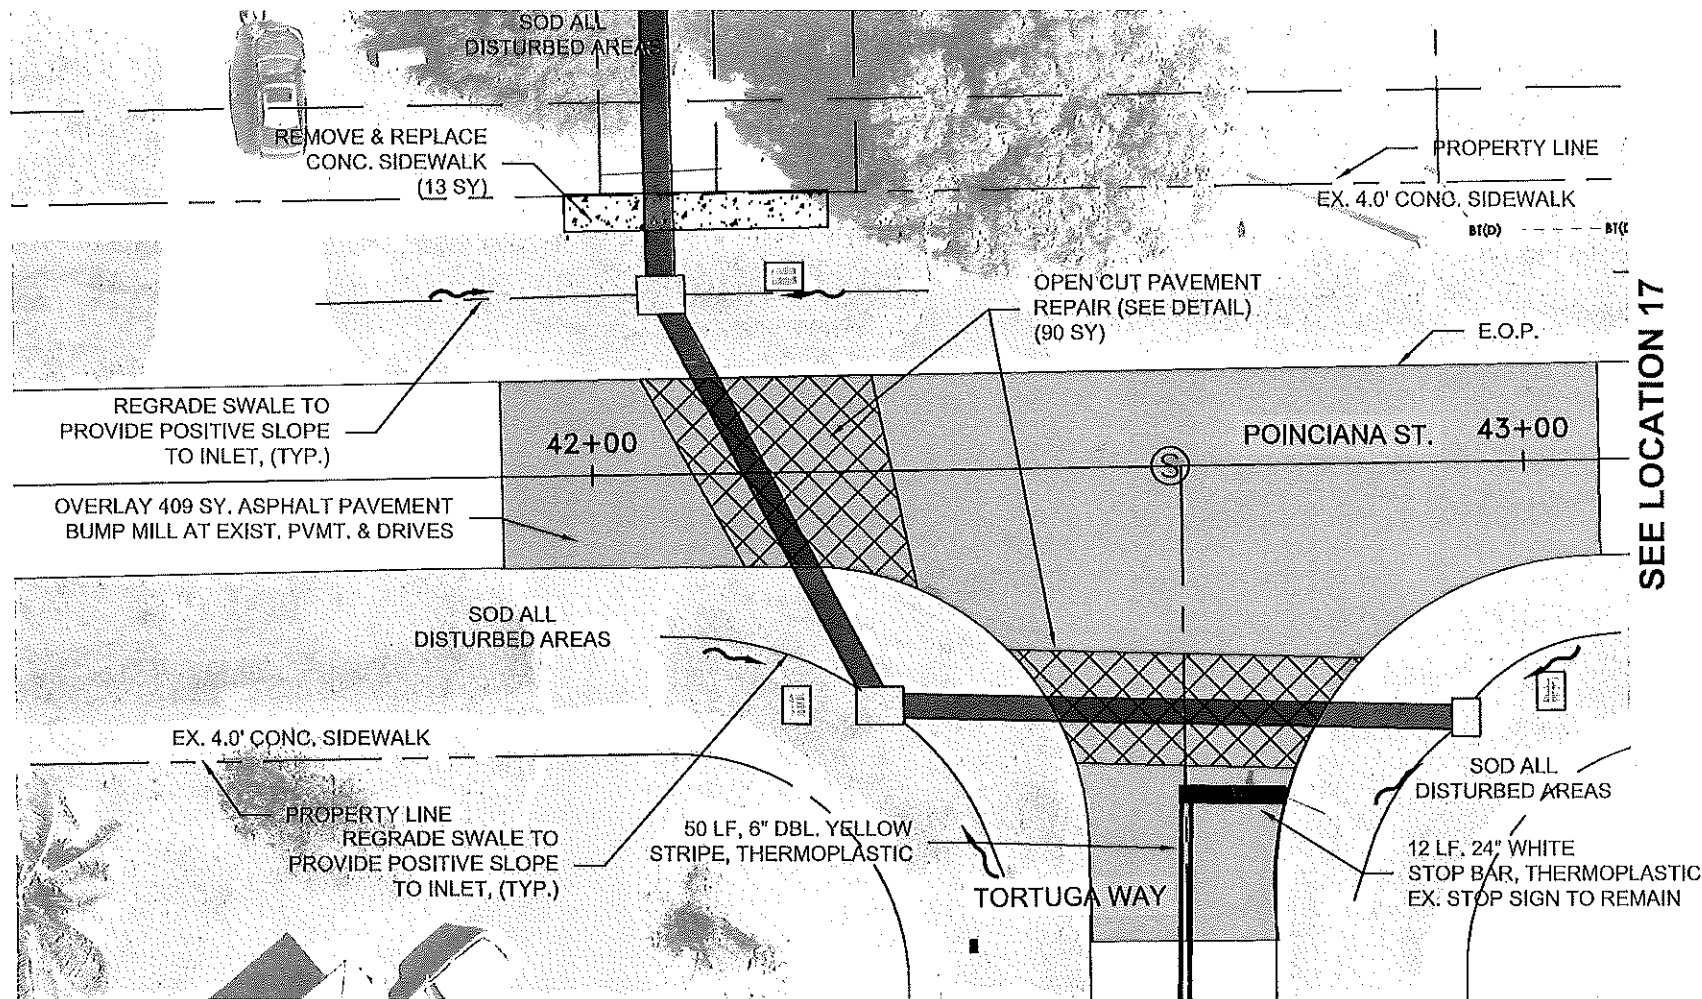

SEE LOCATION 17

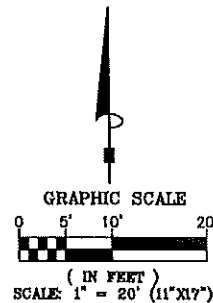

▲		
▲		
▲		
▲		
▲		
REV.	DESCRIPTION	DATE



Bowman Consulting Group, Ltd.
950 Encore Way
Naples, FL 34110
Phone (239) 254-2000
www.bowmanconsulting.com
© Bowman Consulting Group, Ltd.



Poinciana Village
Stormwater Improvements
Location No 16 - Restoration Plan

THESE DRAWINGS ARE NOT APPROVED UNLESS SIGNED AND SEALED BELOW:	KLP	KLP	DWS	JOB No.	2021-016
	DESIGN	DRAWN	CHKD	DRAWING No.	PLAN SH.
DAVID W. SCHMITT, P.E. FL. LICENSE NO. 41571 11/12/2024	SCALE	1" = 20'		DATE	11/2022
				SHEET	52



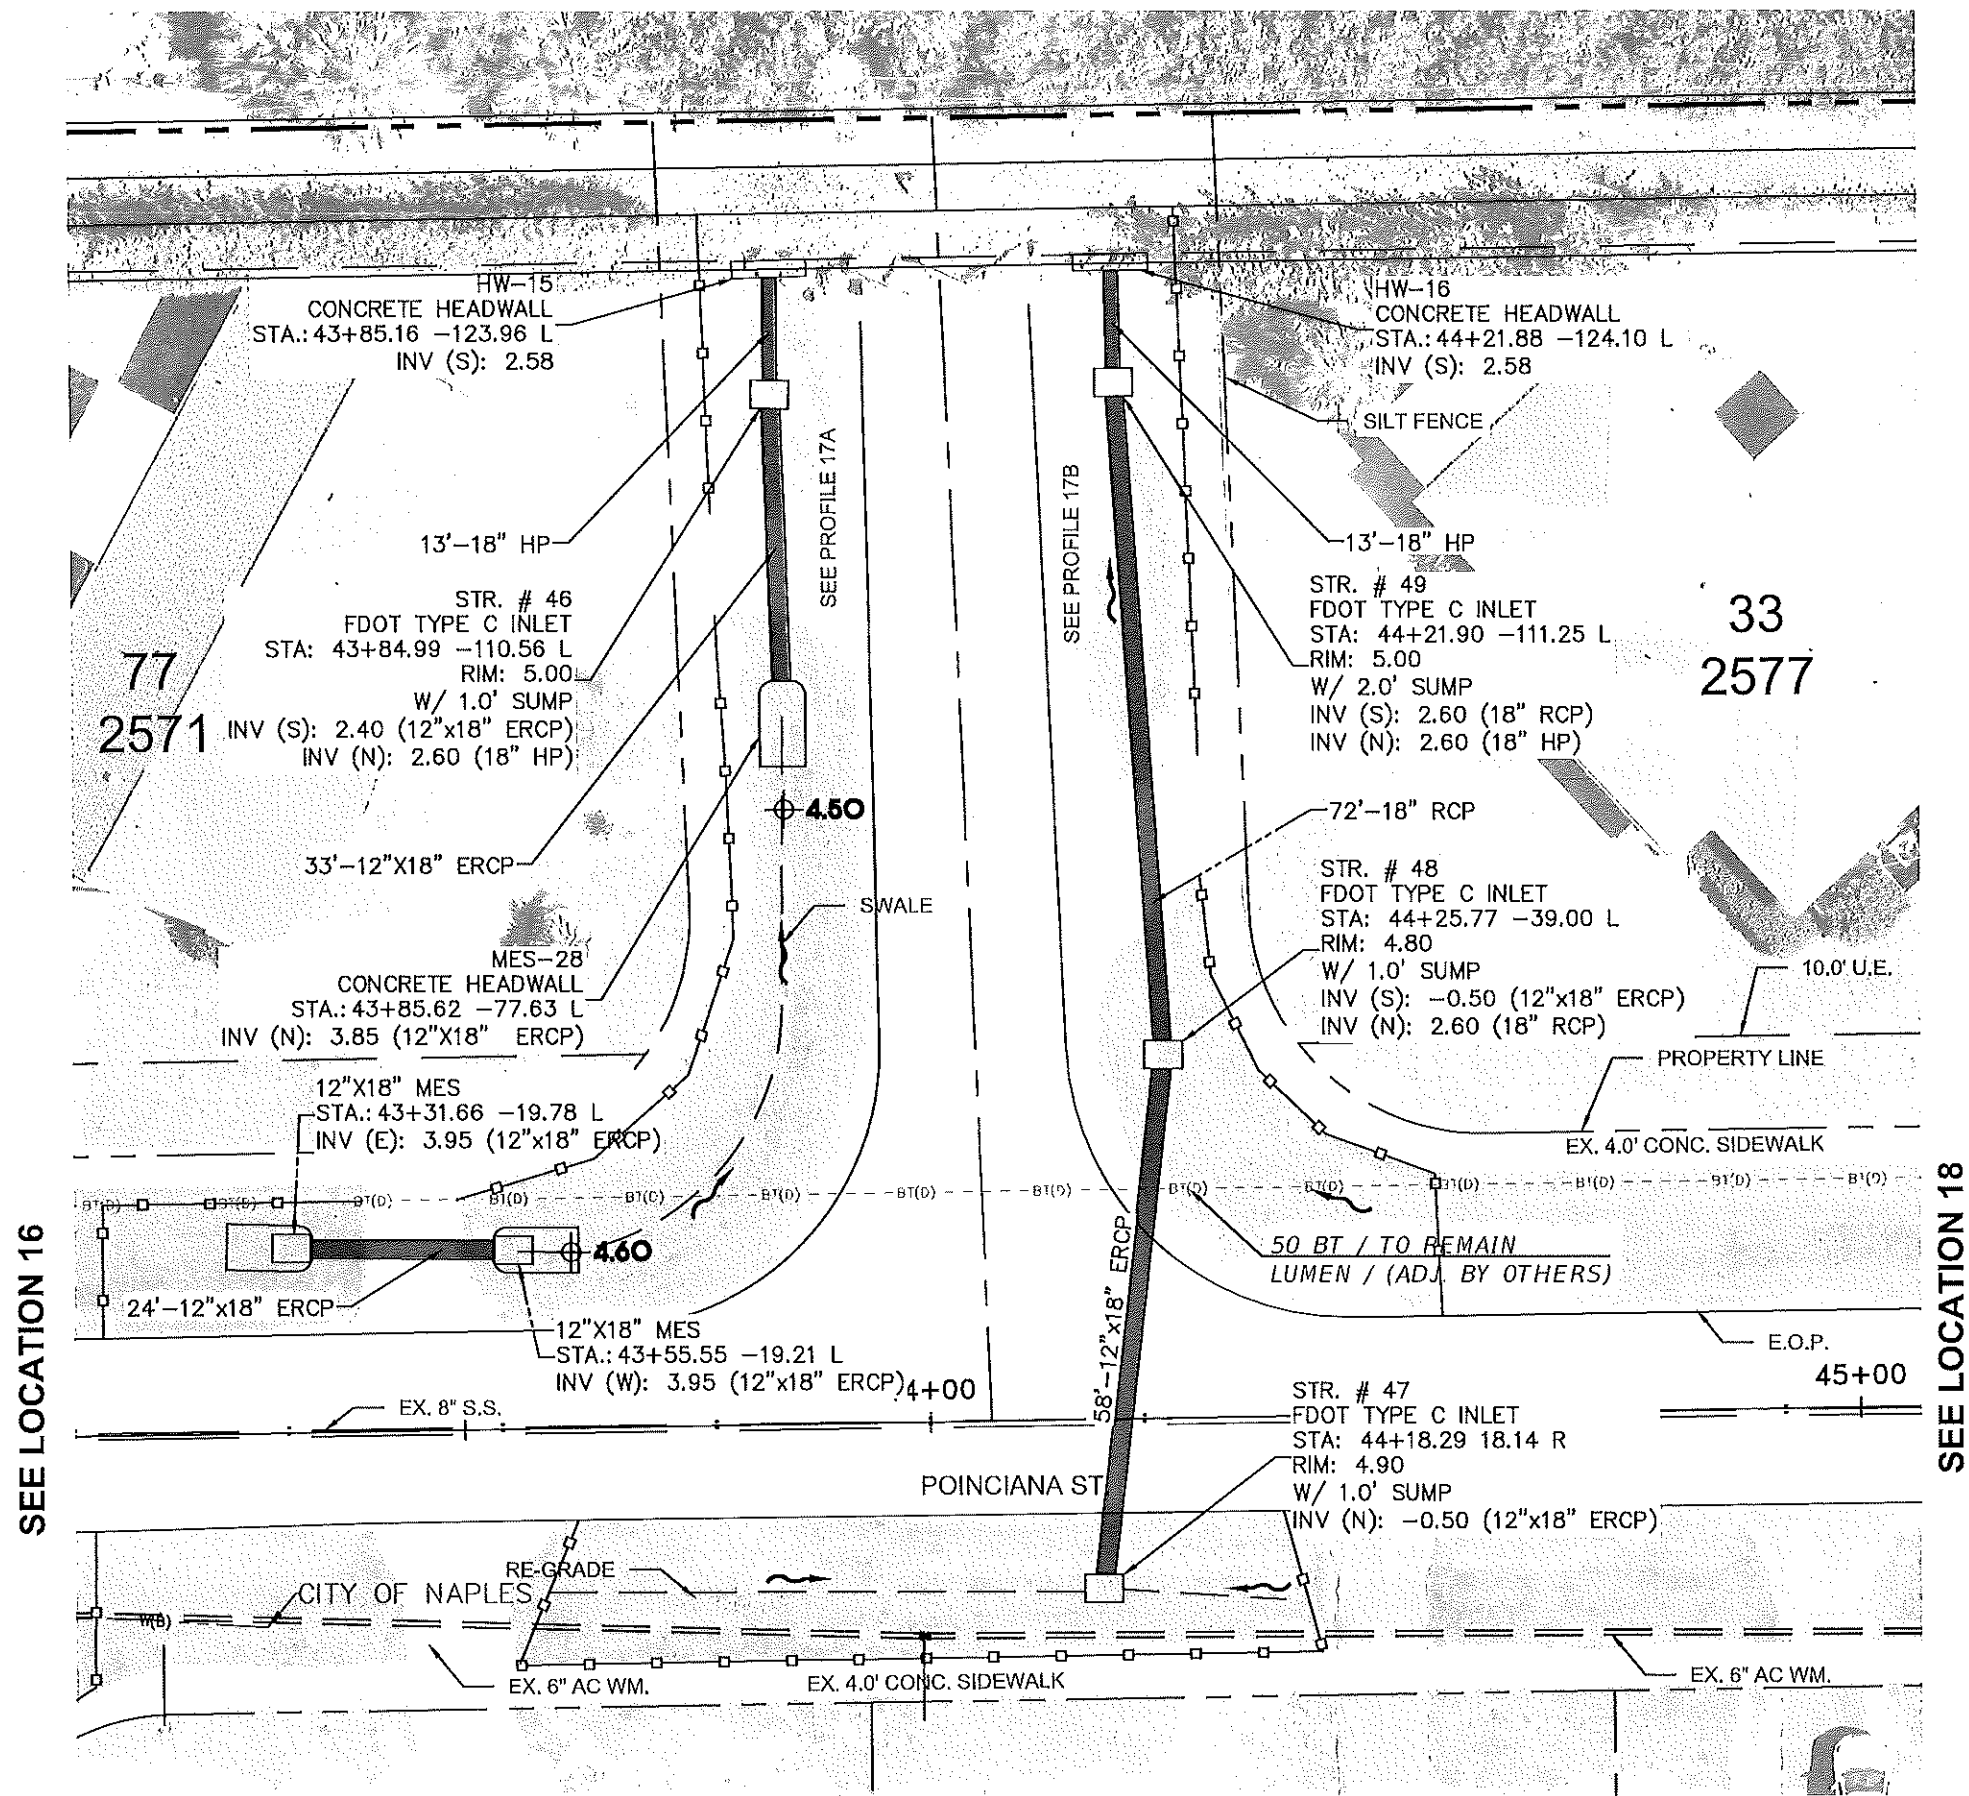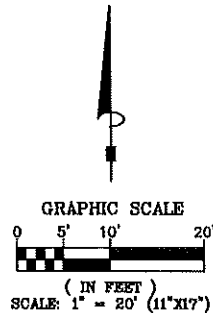

Collier County
TRANSPORTATION
MANAGEMENT SERVICES

REV.	DESCRIPTION	DATE

Bowman Consulting Group, Ltd.
950 Encore Way
Naples, FL 34110
Phone (239) 254-2000
www.bowmanconsulting.com
© Bowman Consulting Group, Ltd.

Bowman
FLORIDA CERTIFICATE OF AUTHORIZATION NUMBER 30462



Poinciana Village
Stormwater Improvements
Location No 17 - Plan View

THESE DRAWINGS ARE NOT APPROVED UNLESS SIGNED AND SEALED BELOW:				JOB No.	2021-016
DESIGN	DRAWN	CHKD	DWS	DRAWING No.	PLAN SH.
SCALE	1" = 20'			DATE	11/2022
				SHEET	53



Location 17A PROFILE

Station

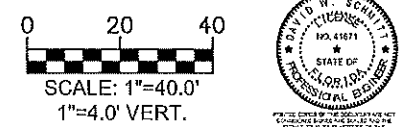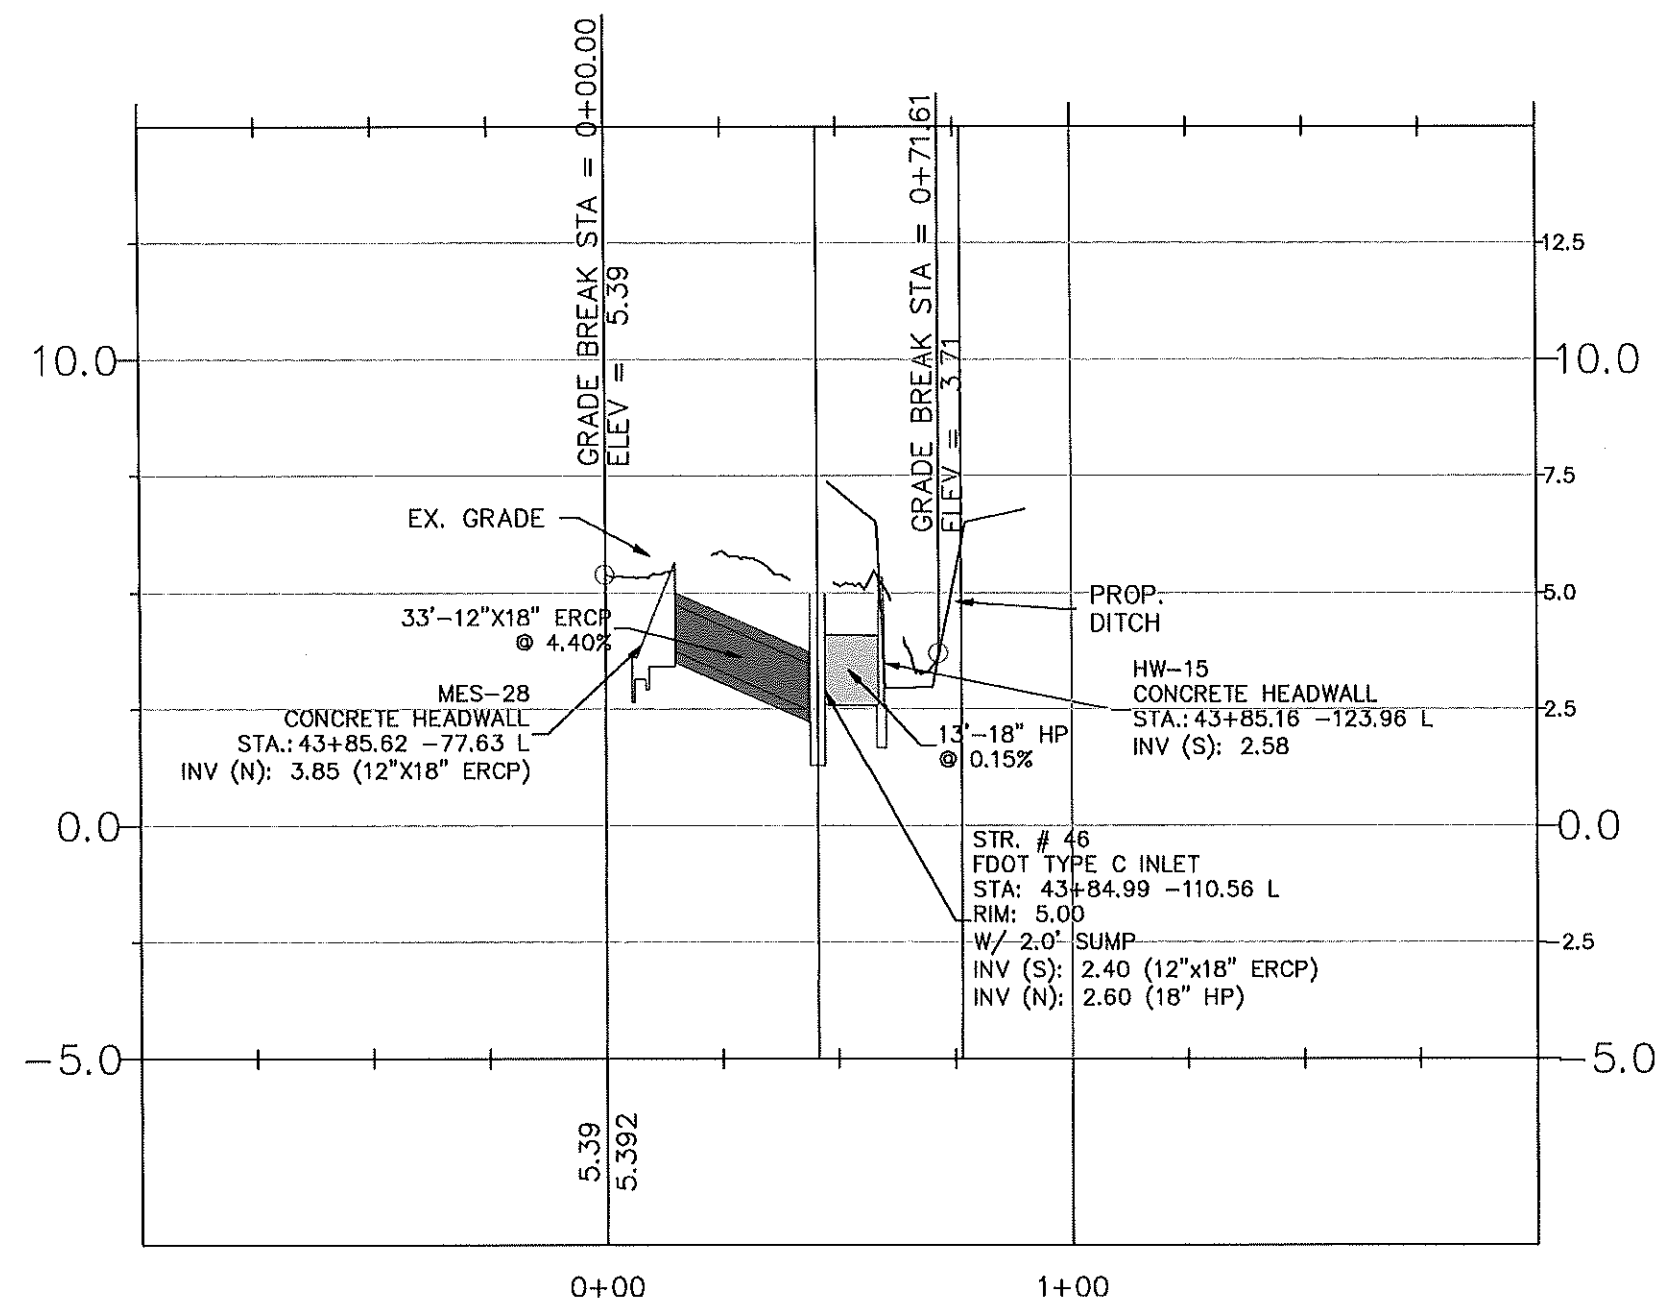





Collier County
TRANSPORTATION
MANAGEMENT SERVICES

▲		
▲		
▲		
▲		
▲		
REV.	DESCRIPTION	DATE

Bowman Consulting Group, Ltd.
850 Encore Way
Naples, FL 34110
Phone (239) 254-2000
www.bowmanconsulting.com
© Bowman Consulting Group, Ltd.

Bowman
FLORIDA CERTIFICATE OF AUTHORIZATION NUMBER 30462

Poinciana Village
Stormwater Improvements
Location No 17A - Profile View


THESE DRAWINGS ARE NOT APPROVED UNLESS SIGNED AND SEALED BELOW:				JOB No.	2021-018
				DRAWING No.	PLAN SH.
				DATE	11/2022
DAVID W. SCHMITT, P.E. FL. LICENSE NO. 41671 06/21/2025				SHEET	54

Station






SEE LOCATION 16

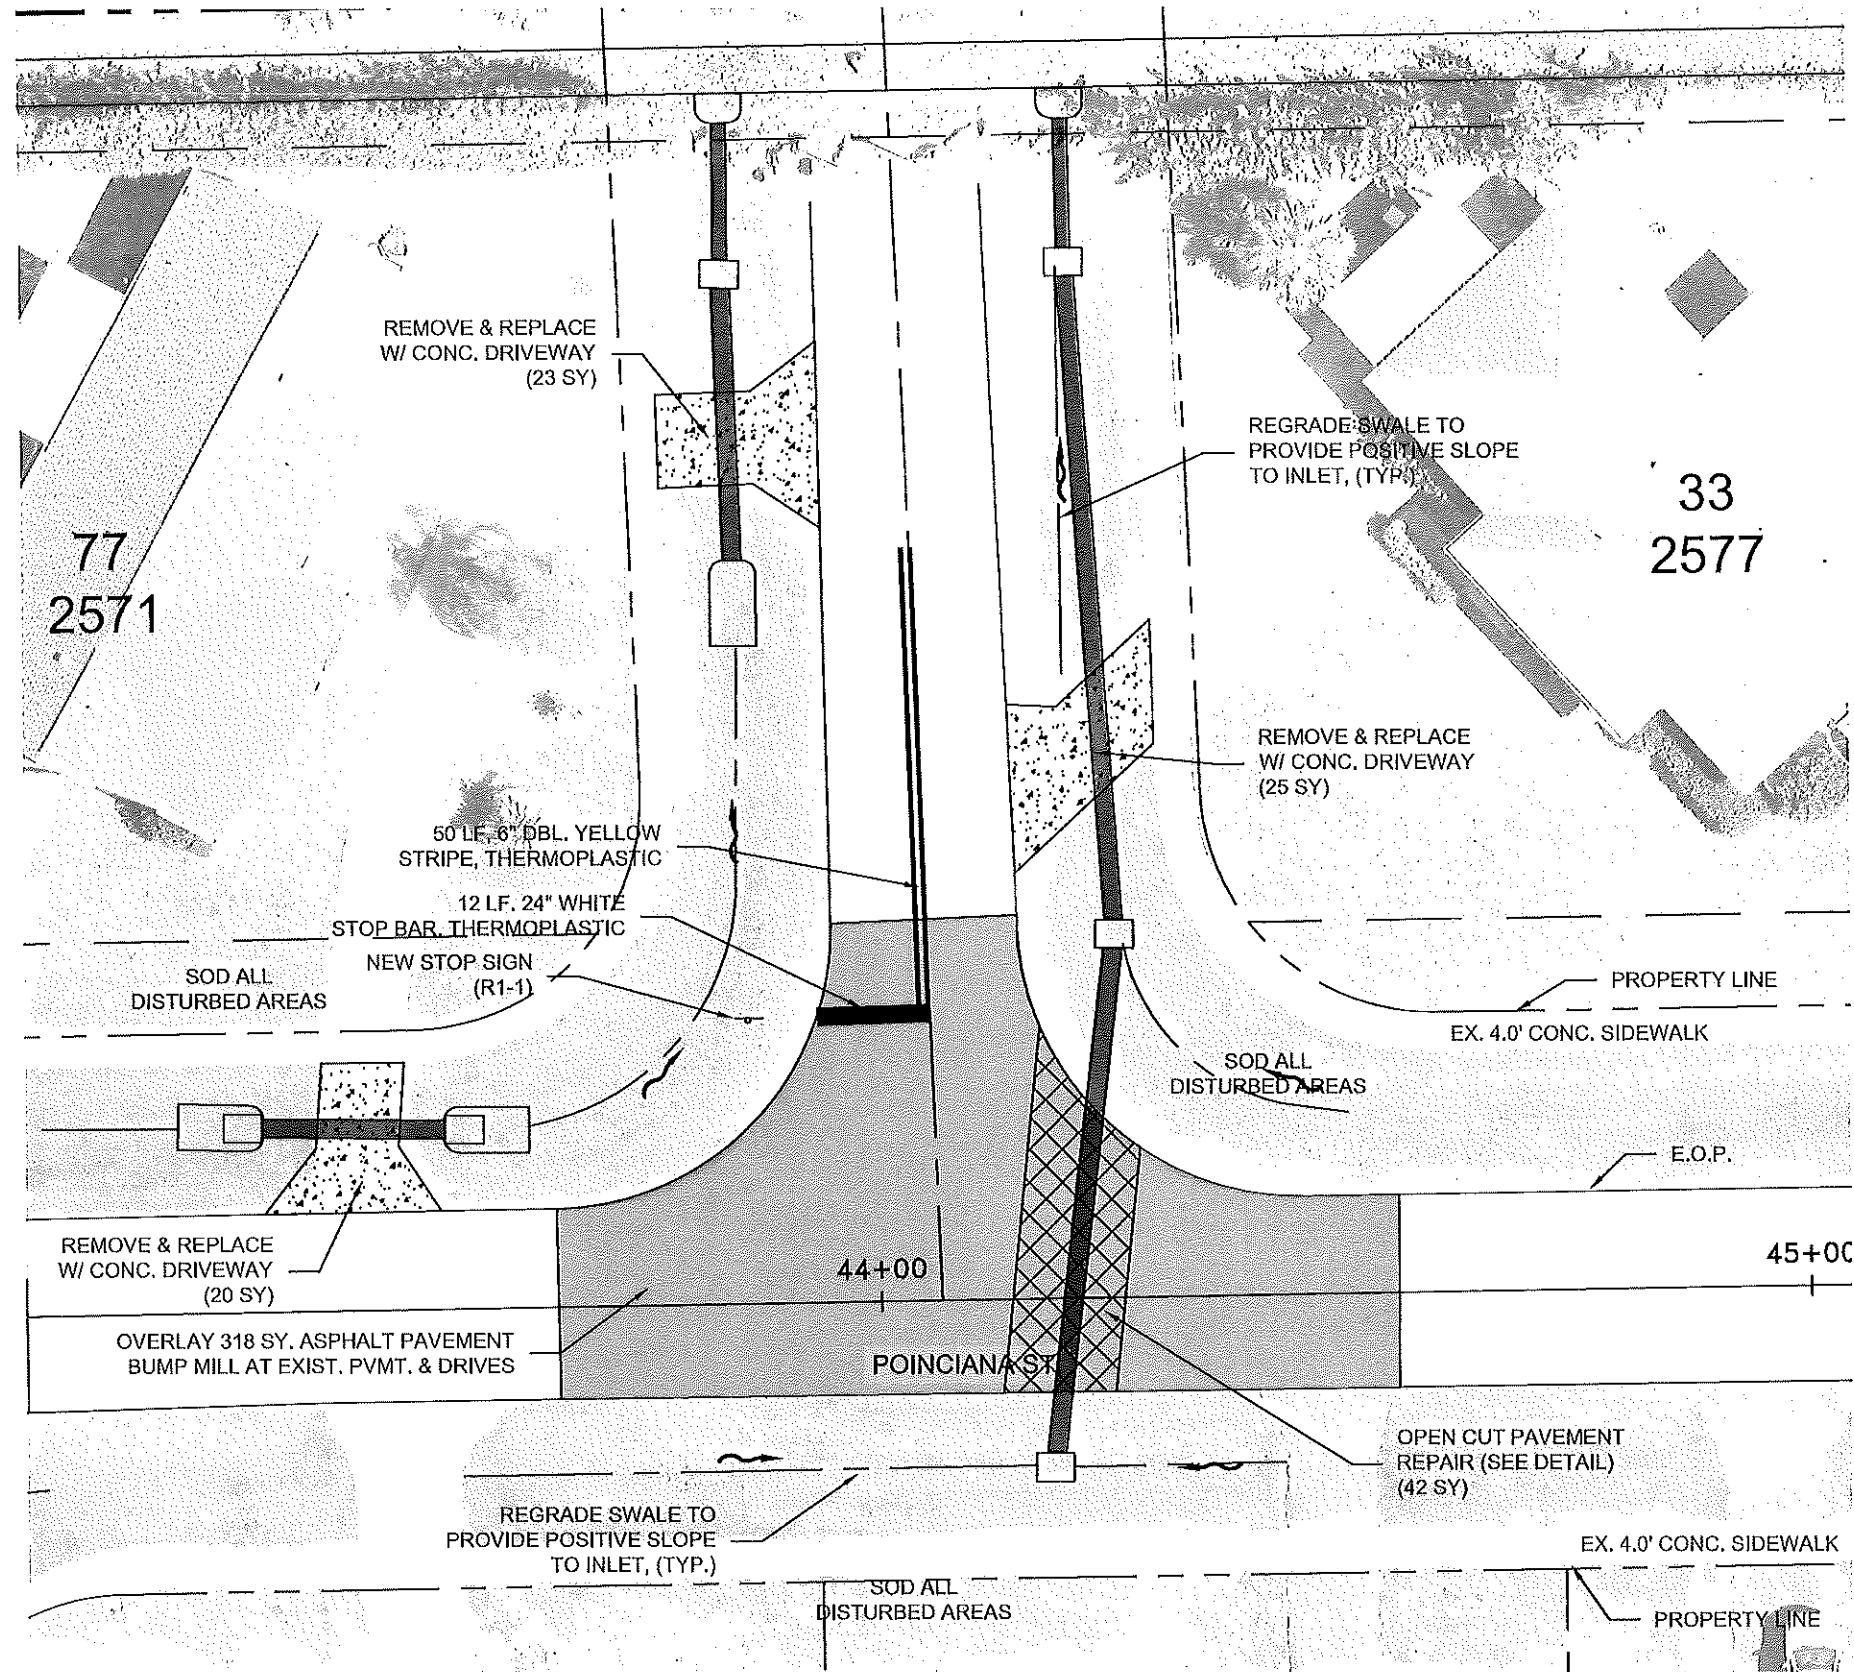

SEE LOCATION 18

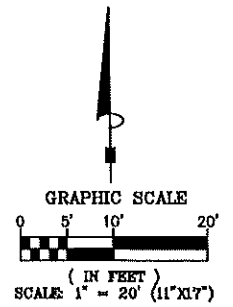

REV.	DESCRIPTION	DATE
1		
2		
3		
4		
5		

Bowman Consulting Group, Ltd.
950 Encore Way
Naples, FL 34110
Phone (239) 254-2000
www.bowmanconsulting.com
© Bowman Consulting Group, Ltd.




Poinciana Village
Stormwater Improvements
Location No 17 - Restoration Plan


THESE DRAWINGS ARE NOT APPROVED UNLESS SIGNED AND SEALED BELOW:	KLP	KLP	DWS	JOB No.
	DESIGN	DRAWN	CHKD	2021-016
DAVID W. SCHMITT, P.E. FL. LICENSE NO. 41671 11/12/2024	SCALE	1" = 20'		DRAWING No. PLAN SH.
				DATE 11/2022
				SHEET 56

THIS DOCUMENT, TOGETHER WITH THE CONCEPTS AND DESIGN PRESENTED HEREIN, IS AN INSTRUMENT OF SERVICE, IS INTENDED ONLY FOR THE SPECIFIC PURPOSE AND CLIENT FOR WHICH IT WAS PREPARED. REUSE OF AND IMPROVED RELIANCE ON THIS DOCUMENT WITHOUT WRITTEN AUTHORIZATION AND ADAPTATION BY BOWMAN CONSULTING SHALL BE WITHOUT LIABILITY TO BOWMAN CONSULTING.

SEE LOCATION 17

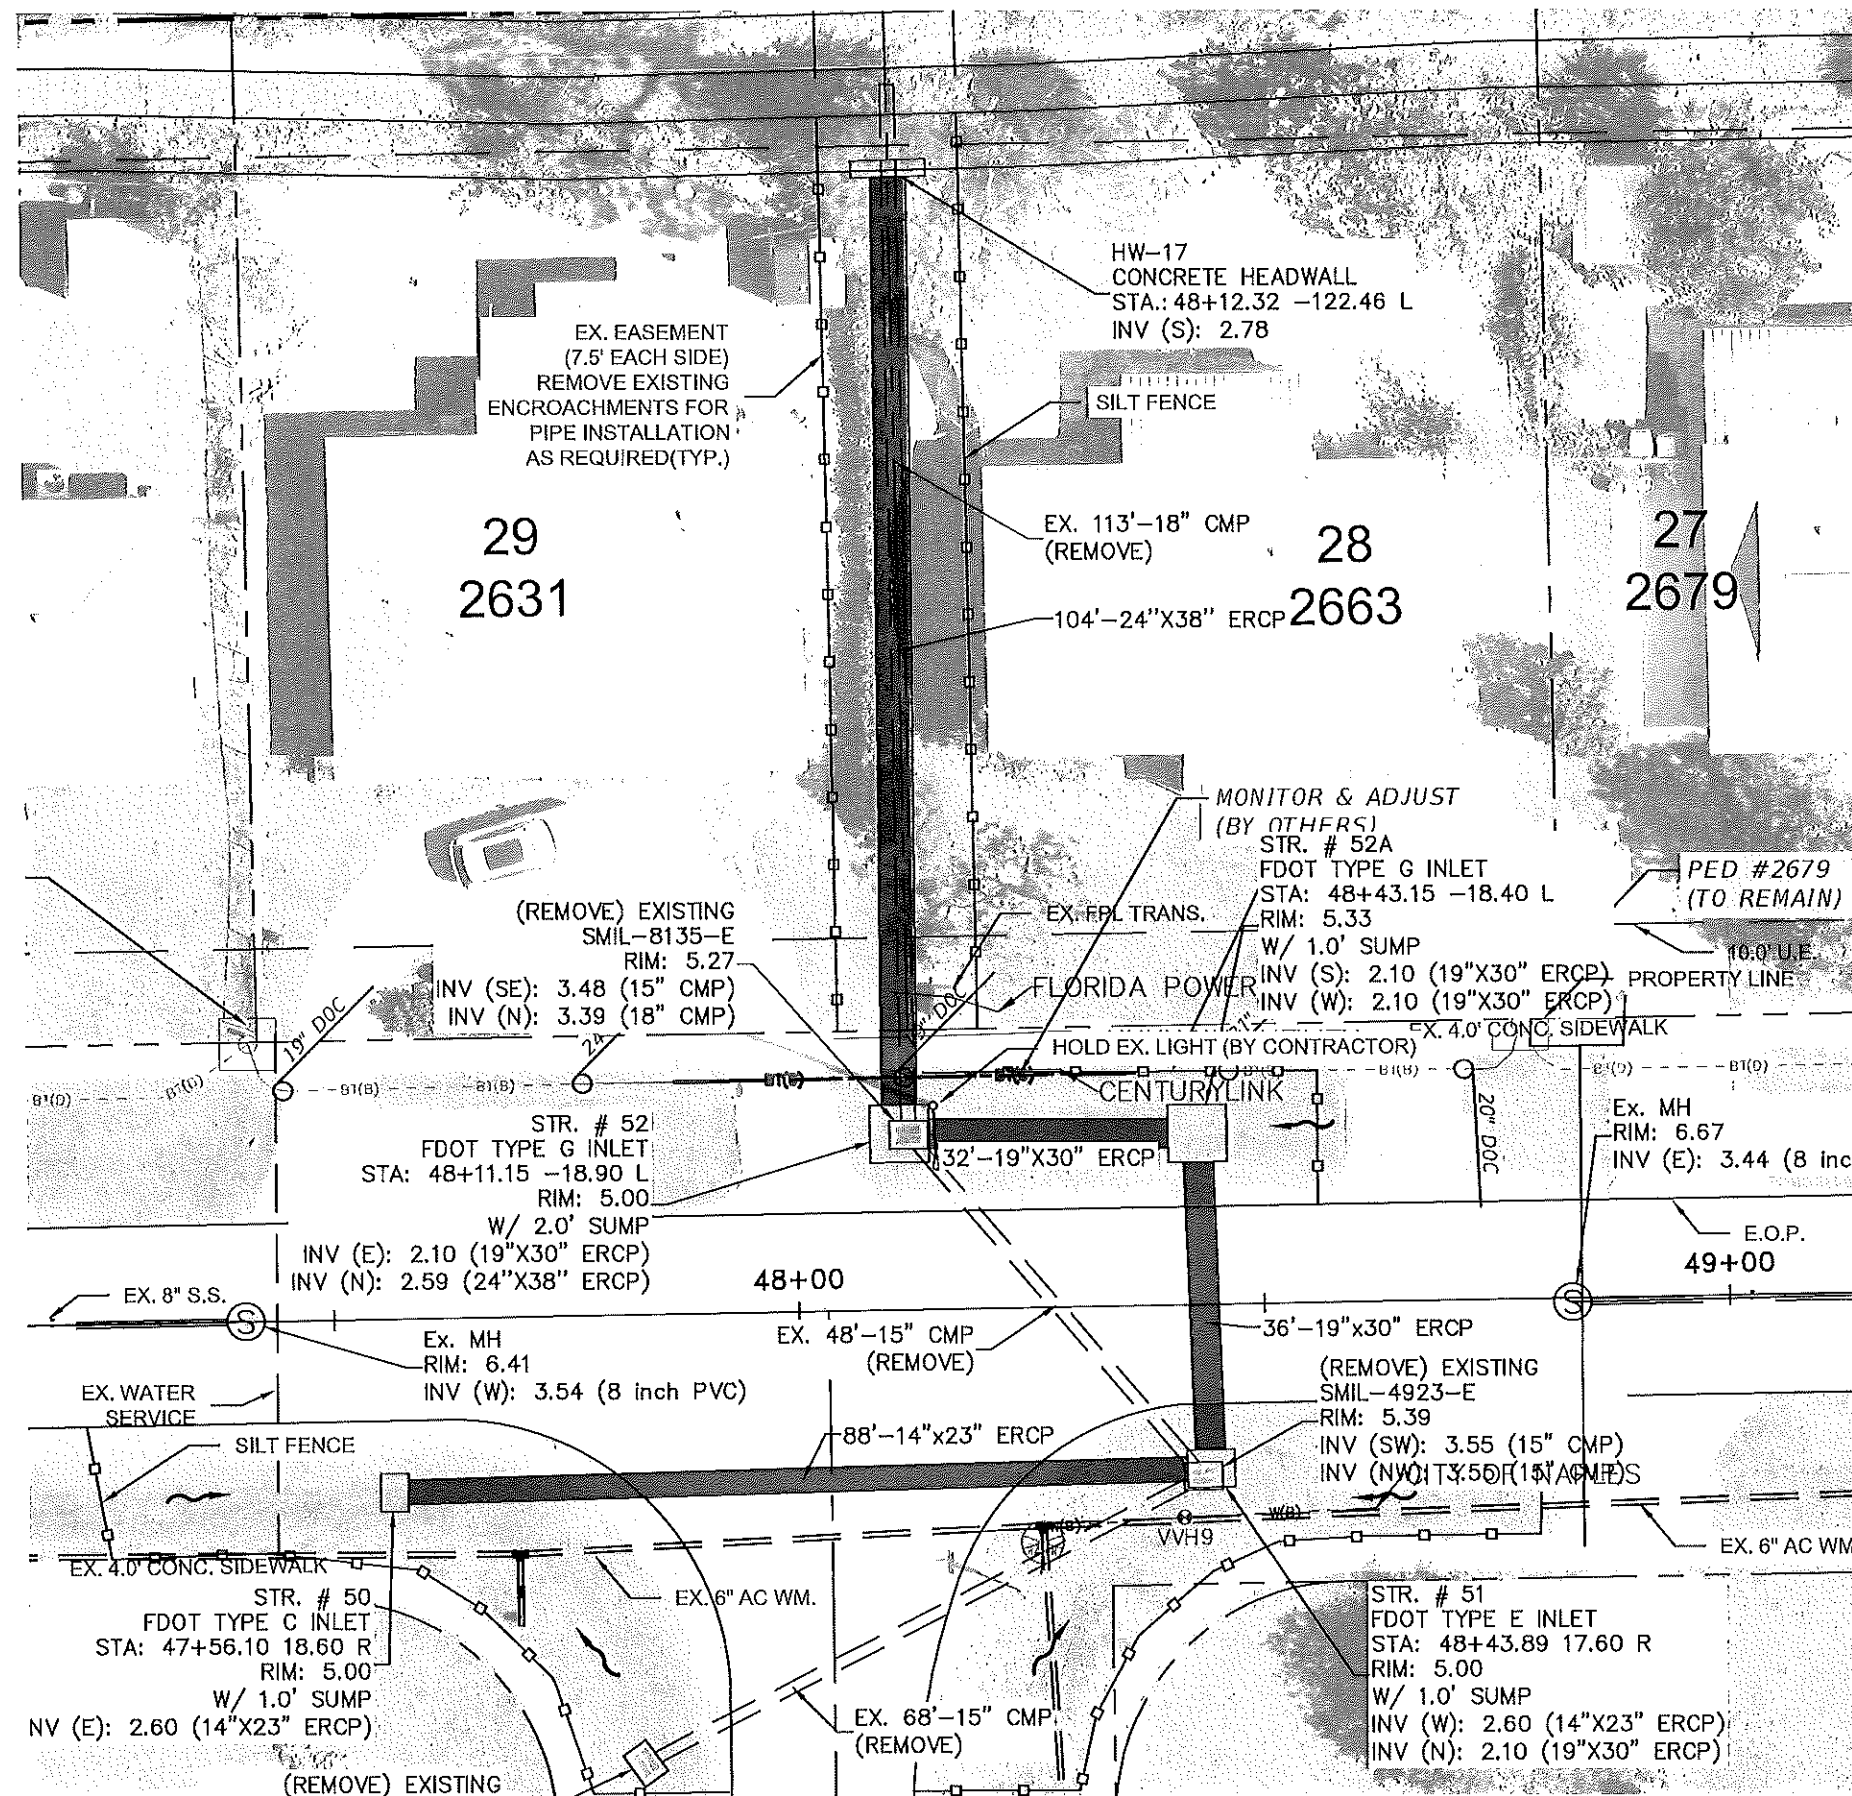

SEE LOCATION 19

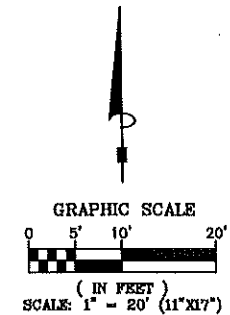

REV.	DESCRIPTION	DATE

Bowman Consulting Group, Ltd.
950 Encore Way
Naples, FL 34110
Phone (239) 254-2000
www.bowmanconsulting.com
© Bowman Consulting Group, Ltd.




Poinciana Village
Stormwater Improvements
Location No 18 - Plan View

THESE DRAWINGS ARE NOT APPROVED UNLESS SIGNED AND SEALED BELOW:	KLP	KLP	DWS	JOB No. 2021-016
DAVID W. SCHMITT, P.E. FL. LICENSE NO. 41671 06/21/2025	DESIGN	DRAWN	CHKD	DRAWING No. PLAN 54
SCALE 1" = 20'				DATE 11/2022
				SHEET 57

Location 18 PROFILE

Station

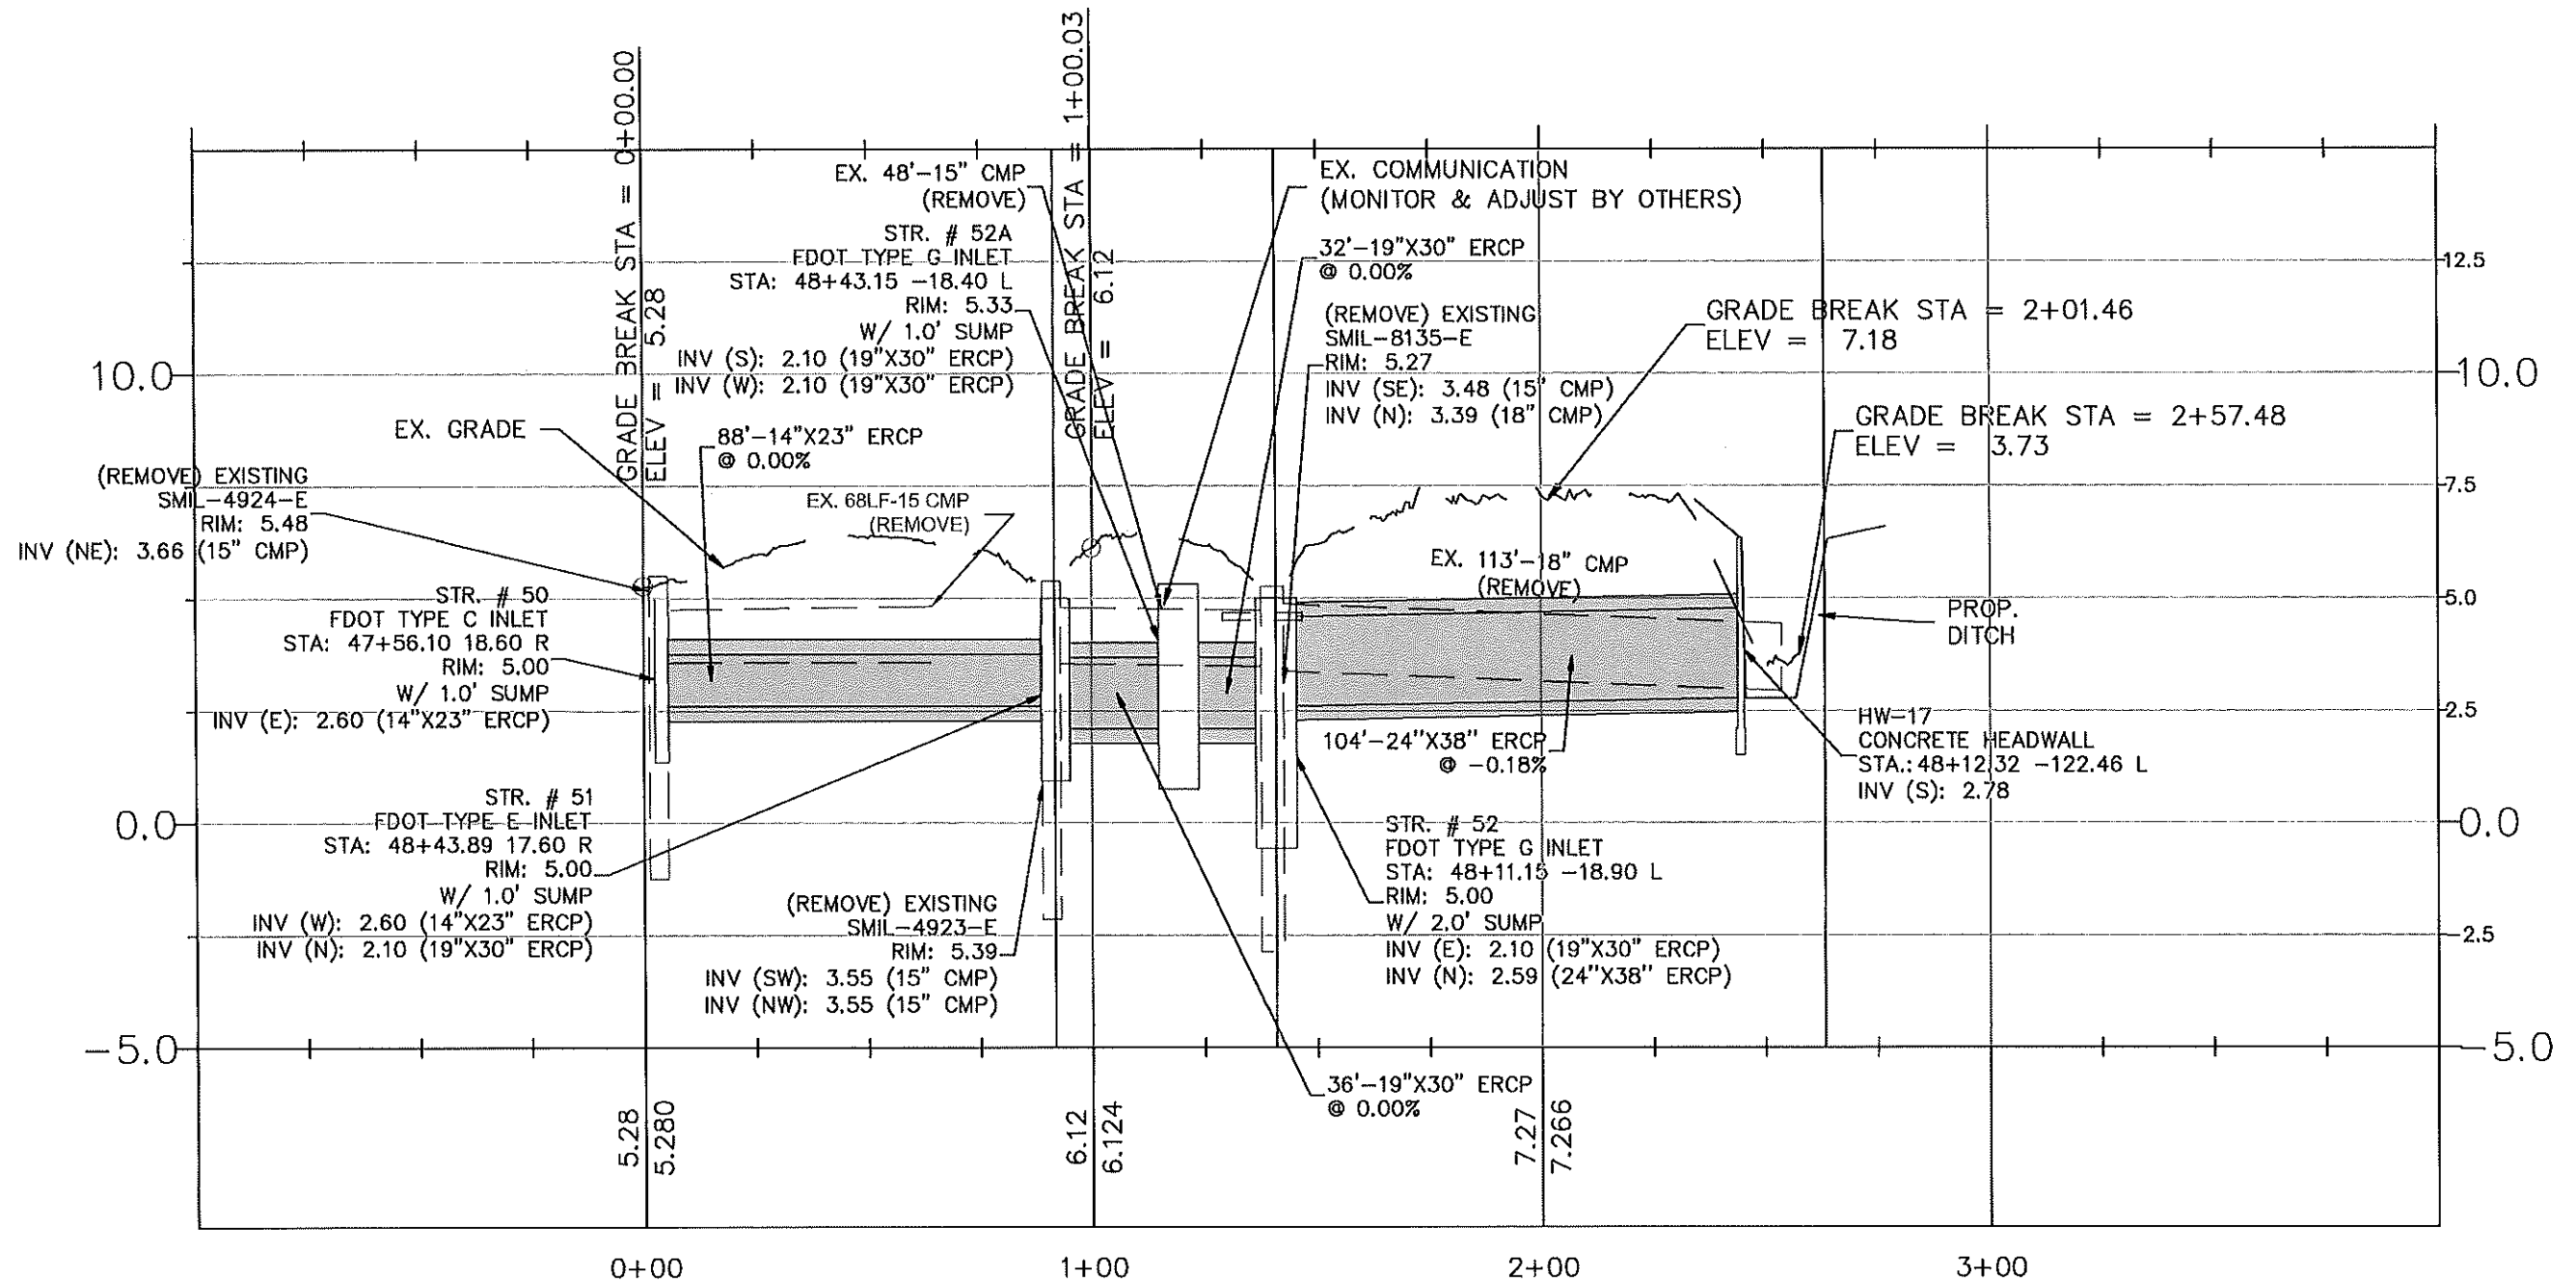

0 20 40
SCALE: 1"=40.0'
1"=4.0' VERT.



REV.	DESCRIPTION	DATE

Bowman Consulting Group, Ltd.
950 Encore Way
Naples, FL 34110
Phone (239) 254-2000
www.bowmanconsulting.com
© Bowman Consulting Group, Ltd.


Bowman
FLORIDA CERTIFICATE OF AUTHORIZATION NUMBER 30462

Poinciana Village
Stormwater Improvements
Location No 18 - Profile View


THESE DRAWINGS ARE NOT APPROVED UNLESS SIGNED AND SEALED BELOW:	KLP	KLP	DWS	JOB No. 2021-016
DAVID W. SCHMITT, P.E. FL. LICENSE NO. 41671 06/21/2025	DESIGN	DRAWN	CHKD	DRAWING No. PLAN 54
SCALE 1" = 40'				DATE 11/2022
				SHEET 58



SEE LOCATION 17

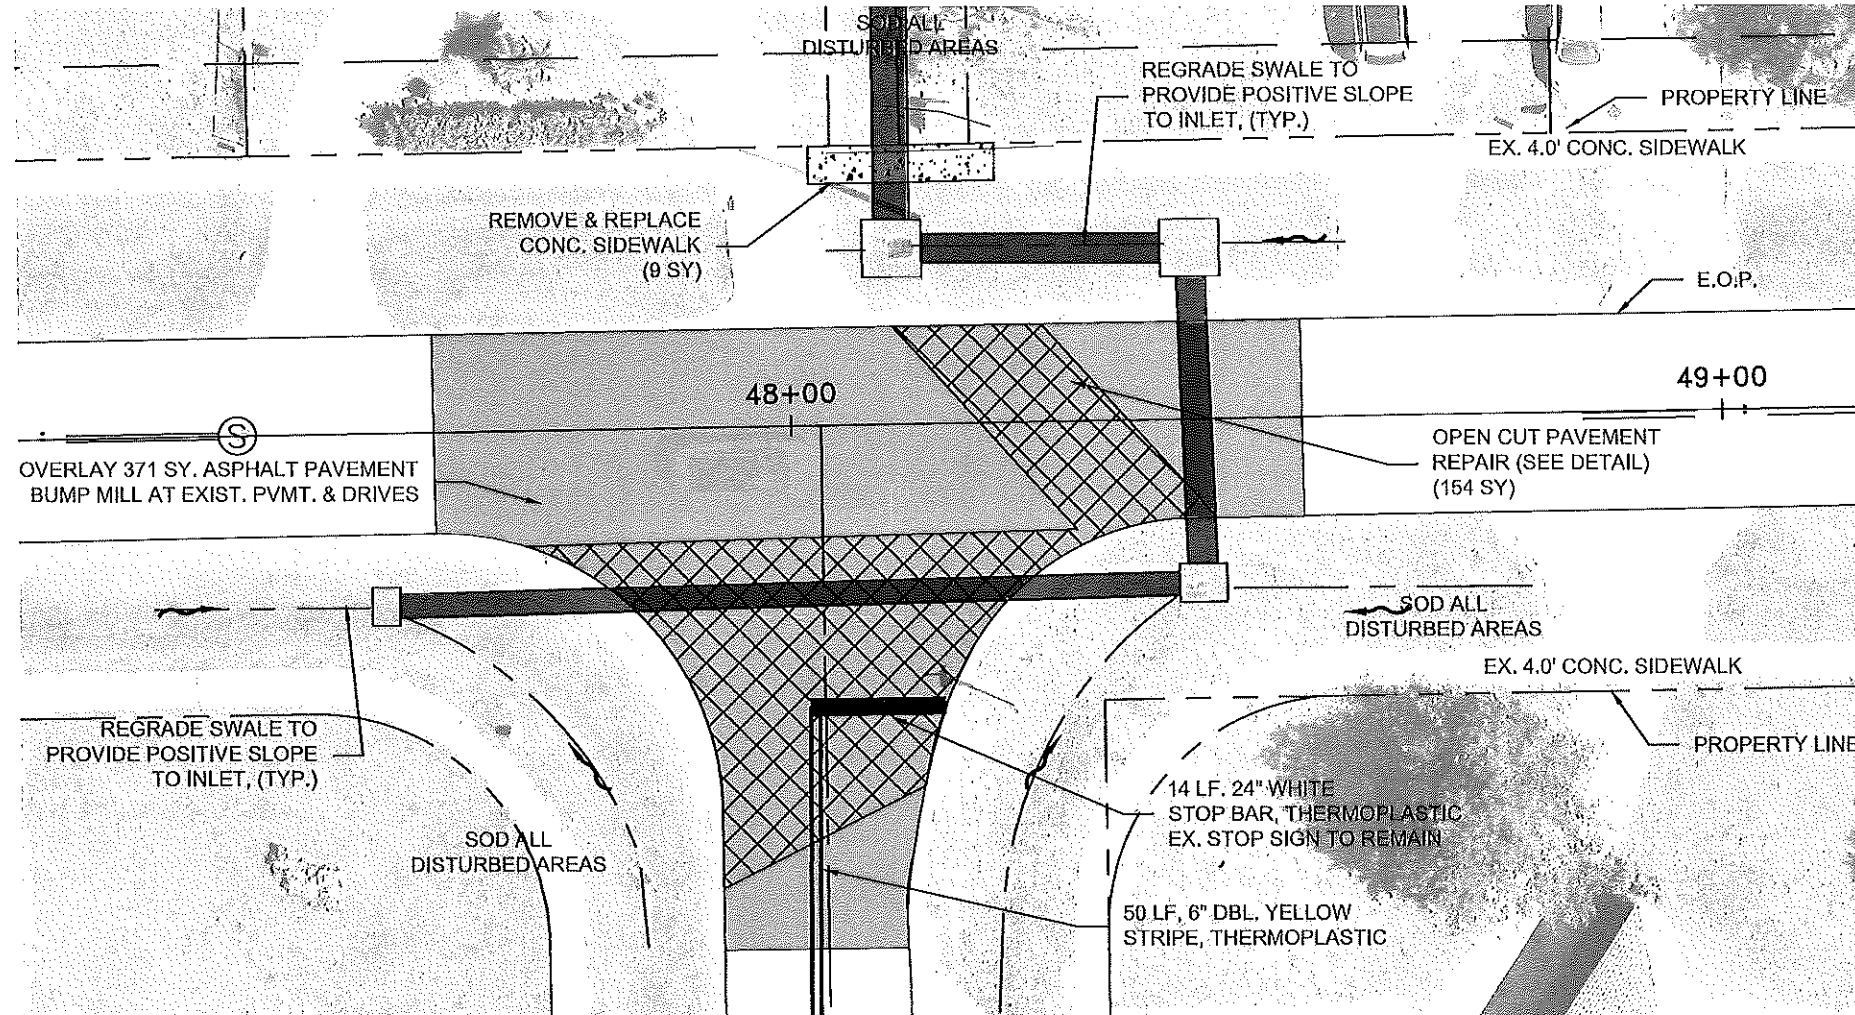

SEE LOCATION 19

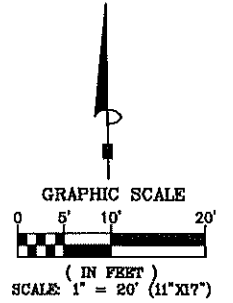

▲		
▲		
▲		
▲		
▲		
REV.	DESCRIPTION	DATE

Bowman Consulting Group, Ltd.
950 Encore Way
Naples, FL 34110
Phone (239) 254-2000
www.bowmanconsulting.com
© Bowman Consulting Group, Ltd.




Poinciana Village
Stormwater Improvements
Location No 18 - Restoration Plan

THESE DRAWINGS ARE NOT APPROVED UNLESS SIGNED AND SEALED BELOW:	KLP	KLP	DWS	JOB No.	2021-016
	DESIGN	DRAWN	CHKD	DRAWING No.	PLAN SH.
DAVID W. SCHMITT, P.E. FL. LICENSE NO. 41671 11/12/2024	SCALE	1" = 20'		DATE	11/2022
				SHEET	59




THIS DOCUMENT, TOGETHER WITH THE CONCEPTS AND DESIGNS PRESENTED HEREIN, IS AN INSTRUMENT OF SERVICE, IS INTENDED ONLY FOR THE SPECIFIC PURPOSE AND CLIENT FOR WHICH IT WAS PREPARED. REUSE OF ANY PARTS OF THIS DOCUMENT WITHOUT WRITTEN AUTHORIZATION AND ADAPTATION BY BOWMAN CONSULTING SHALL BE WITHOUT LIABILITY TO BOWMAN CONSULTING.

SEE LOCATION 18

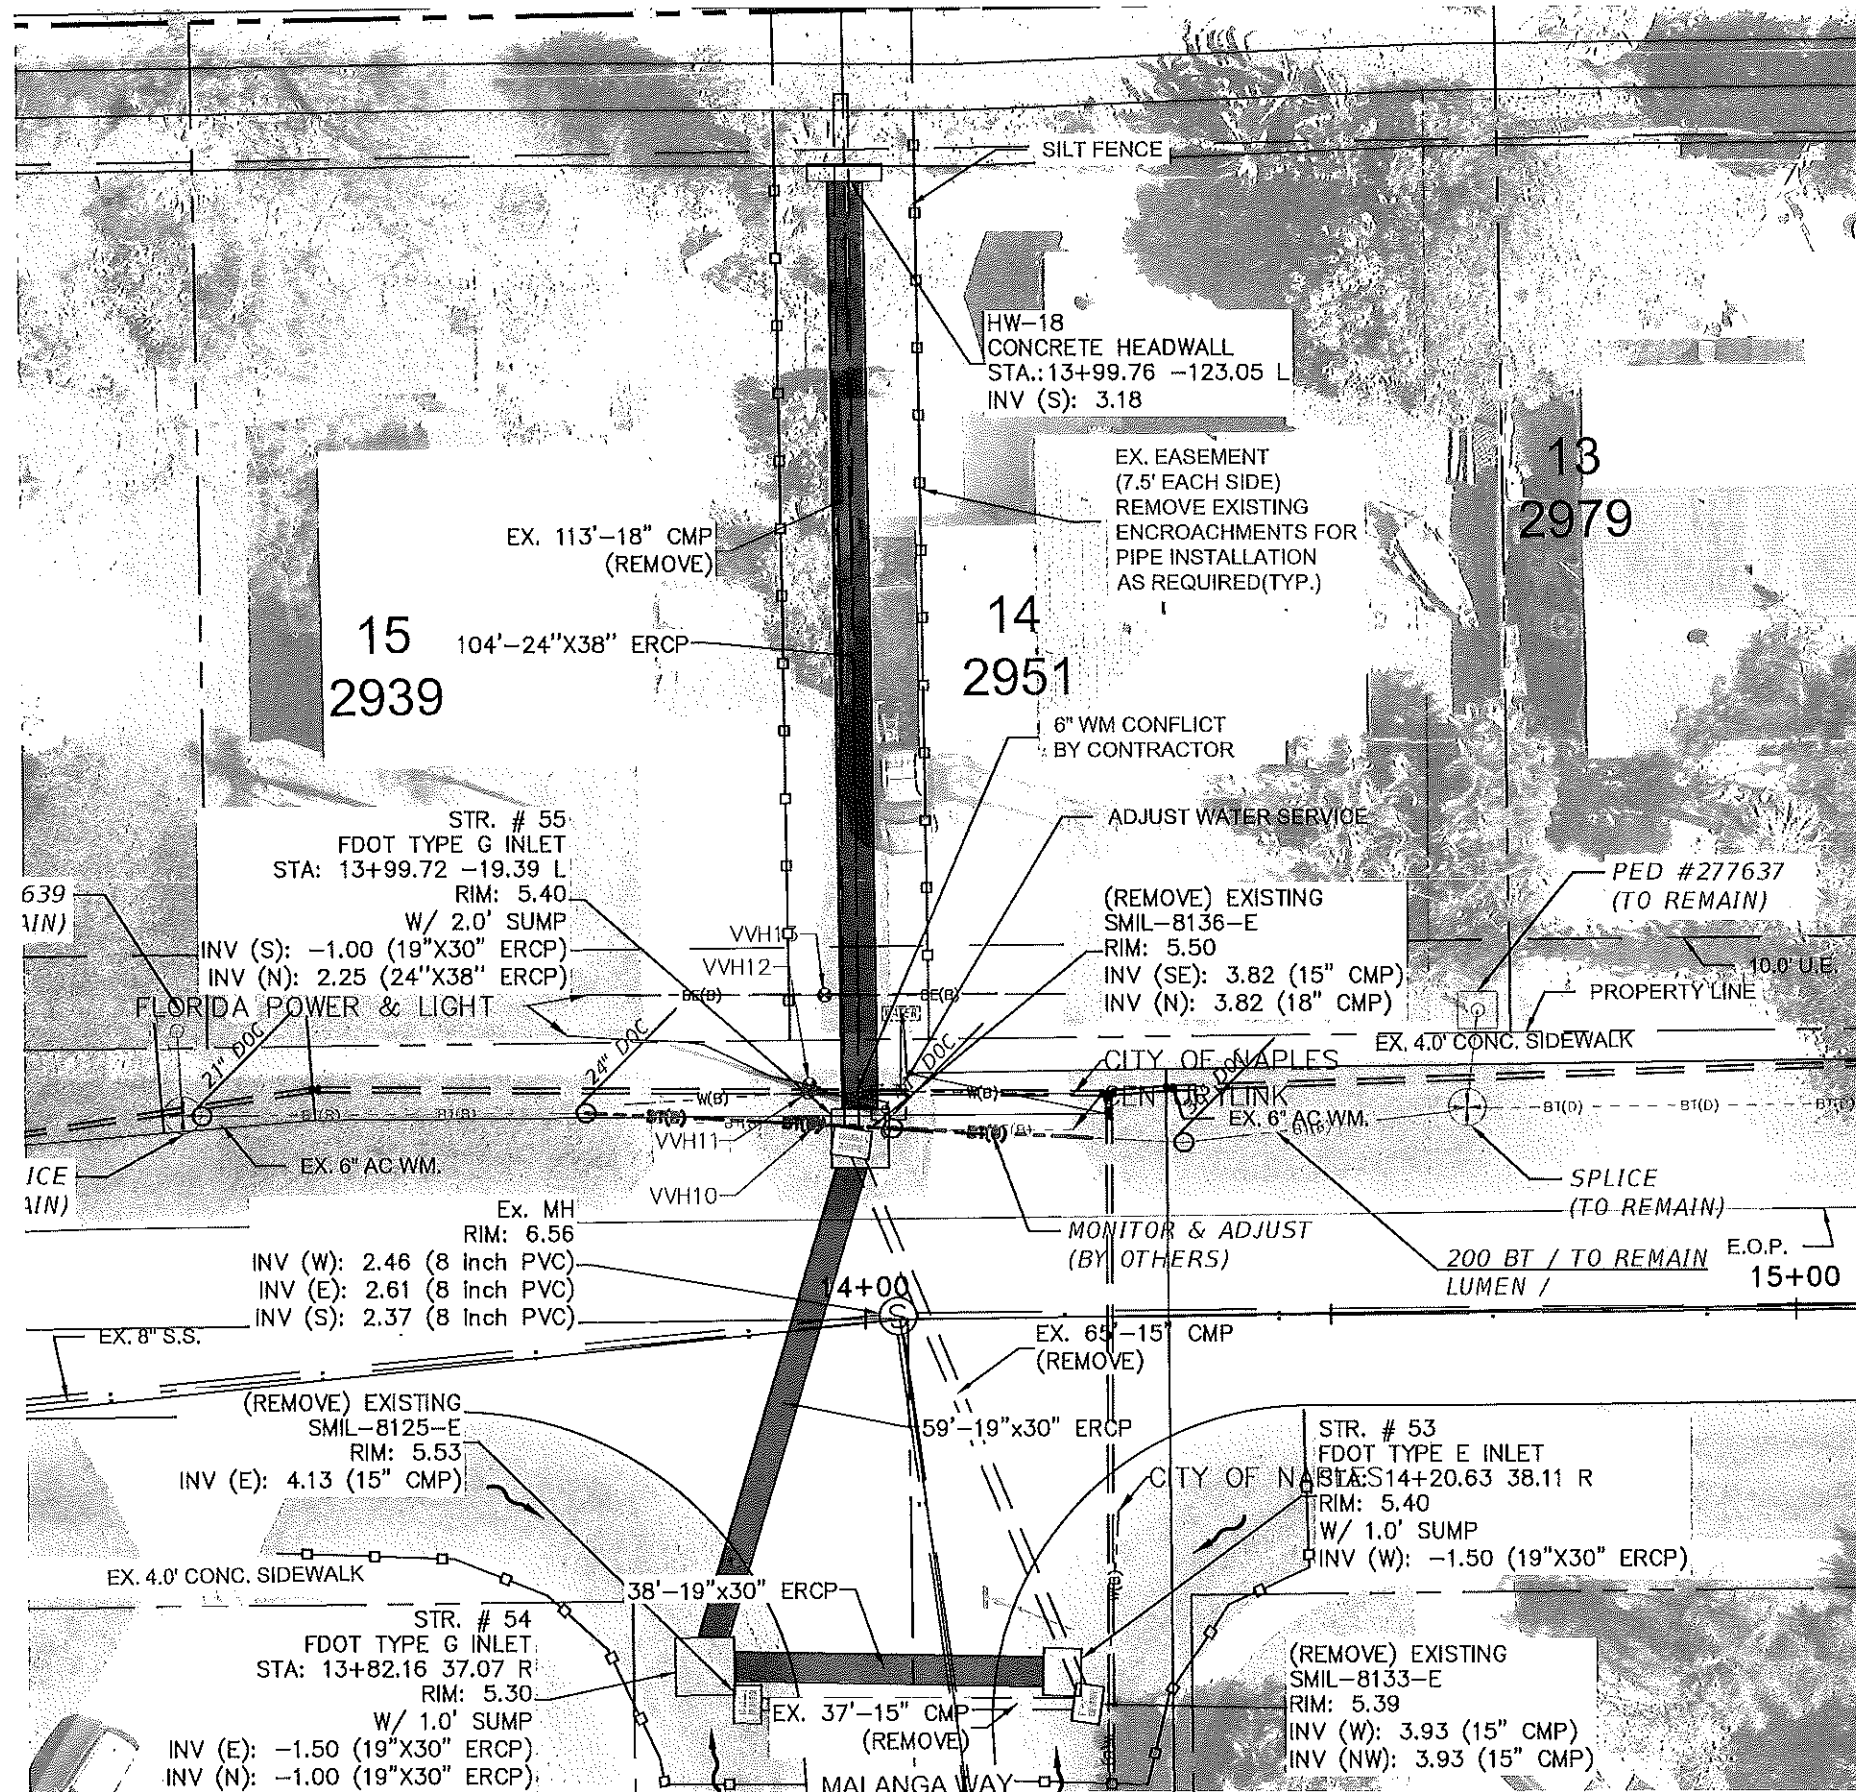

SEE LOCATION 20

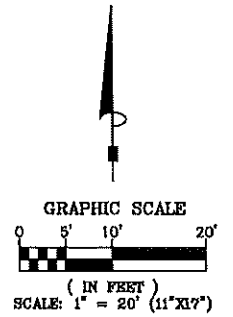

Collier County
TRANSPORTATION
MANAGEMENT SERVICES

REV.	DESCRIPTION	DATE

Bowman Consulting Group, Ltd.
950 Encore Way
Naples, FL 34110
Phone (239) 254-2000
www.bowmanconsulting.com
© Bowman Consulting Group, Ltd.

Bowman
FLORIDA CERTIFICATE OF AUTHORIZATION NUMBER 30462

Poinciana Village
Stormwater Improvements
Location No 19 - Plan View

THESE DRAWINGS ARE NOT
APPROVED UNLESS SIGNED
AND SEALED BELOW:



DAVID W. SCHMITT, P.E.
FL. LICENSE NO. 41671
06/21/2025

KLP	KLP	DWS
DESIGN	DRAWN	CHKD
SCALE	1" = 20'	

JOB No.	2021-016
DRAWING No.	PLAN SH.
DATE	11/2022
SHEET	60



Location 19 PROFILE

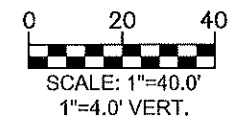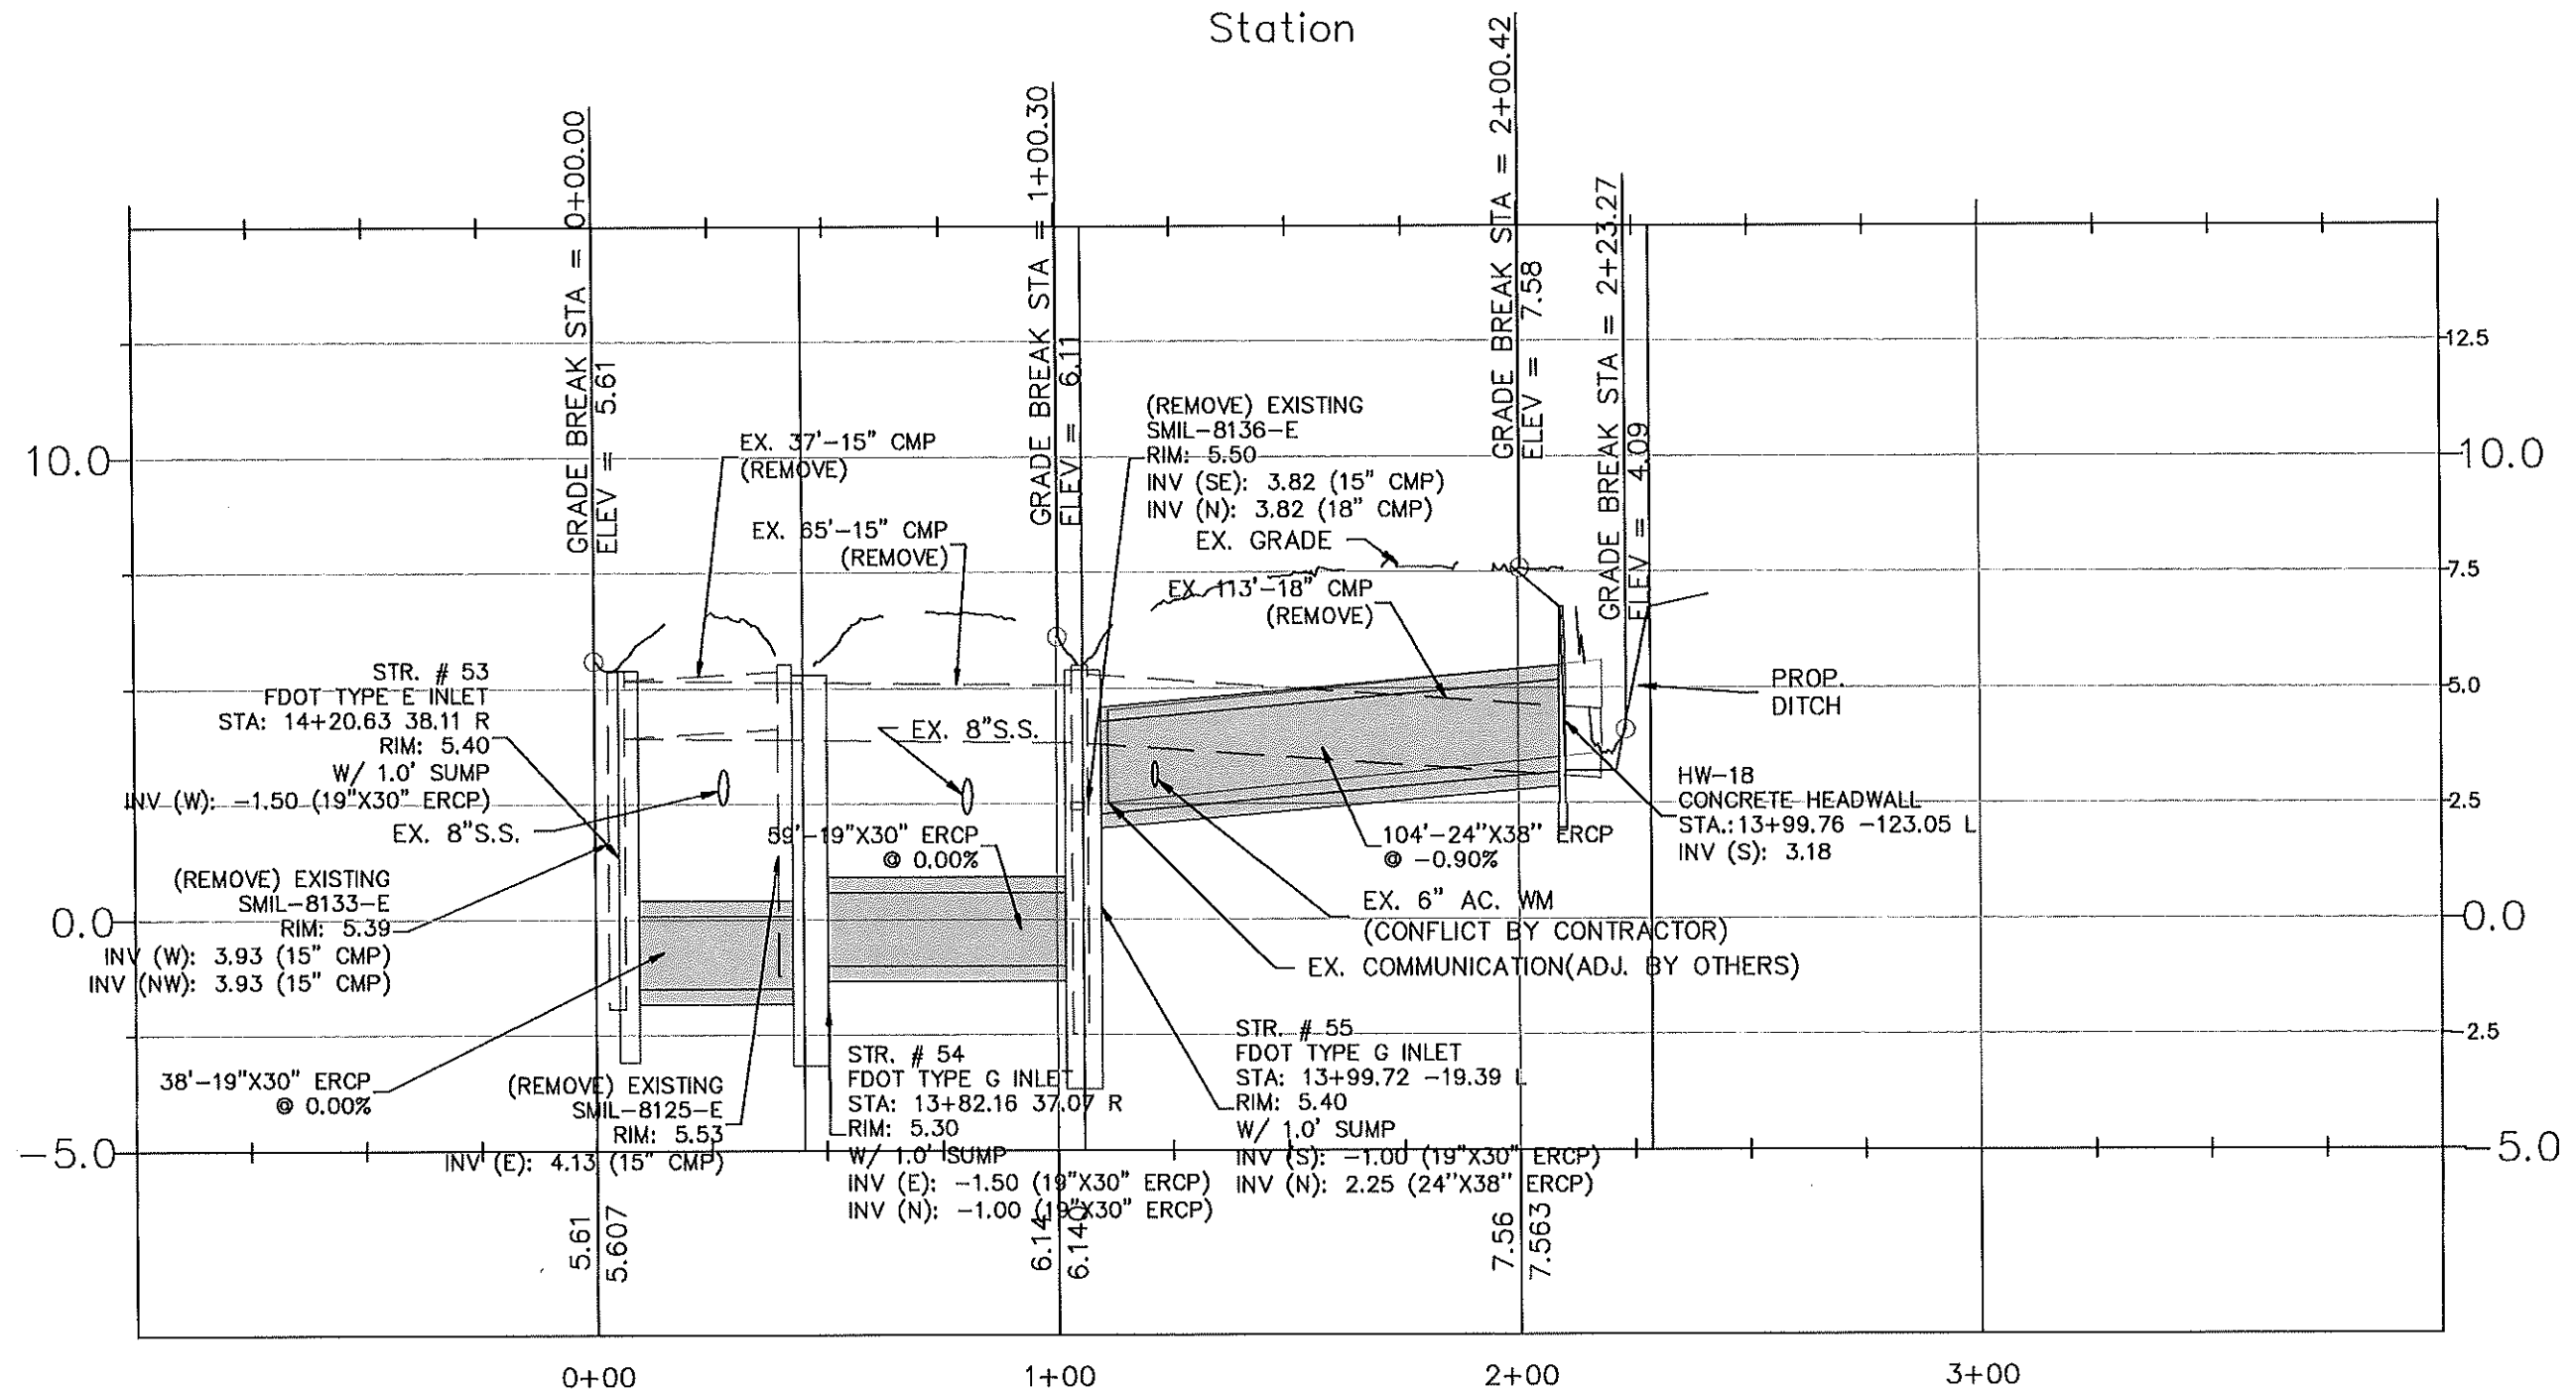


811: Call before you dig. Always call 811 before you dig. This document, together with the concepts and designs presented herein, is an instrument of service. It is intended only for the specific purpose and client for which it was prepared. Review of and reliance on this document without written authorization and adaptation by Bowman Consulting shall be without liability to Bowman Consulting.



REV.	DESCRIPTION	DATE

Bowman Consulting Group, Ltd.
 950 Encore Way
 Naples, FL 34110
 Phone (239) 254-2000
 www.bowmanconsulting.com
 © Bowman Consulting Group, Ltd.

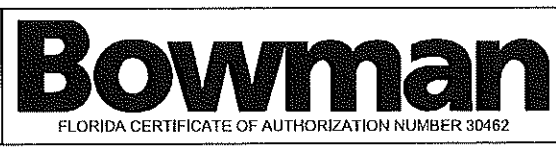


Poinciana Village
Stormwater Improvements
Location No 19 - Profile View


THESE DRAWINGS ARE NOT APPROVED UNLESS SIGNED AND SEALED BELOW: DAVID W. SCHMITT, P.E. FL. LICENSE NO. 41671 08/21/2025	KLP	KLP	DWS	JOB No. 2021-016
	DESIGN	DRAWN	CHKD	DRAWING No. PLAN SH.
	SCALE 1" = 40'			DATE 11/2022
				SHEET 61


SEE LOCATION 18

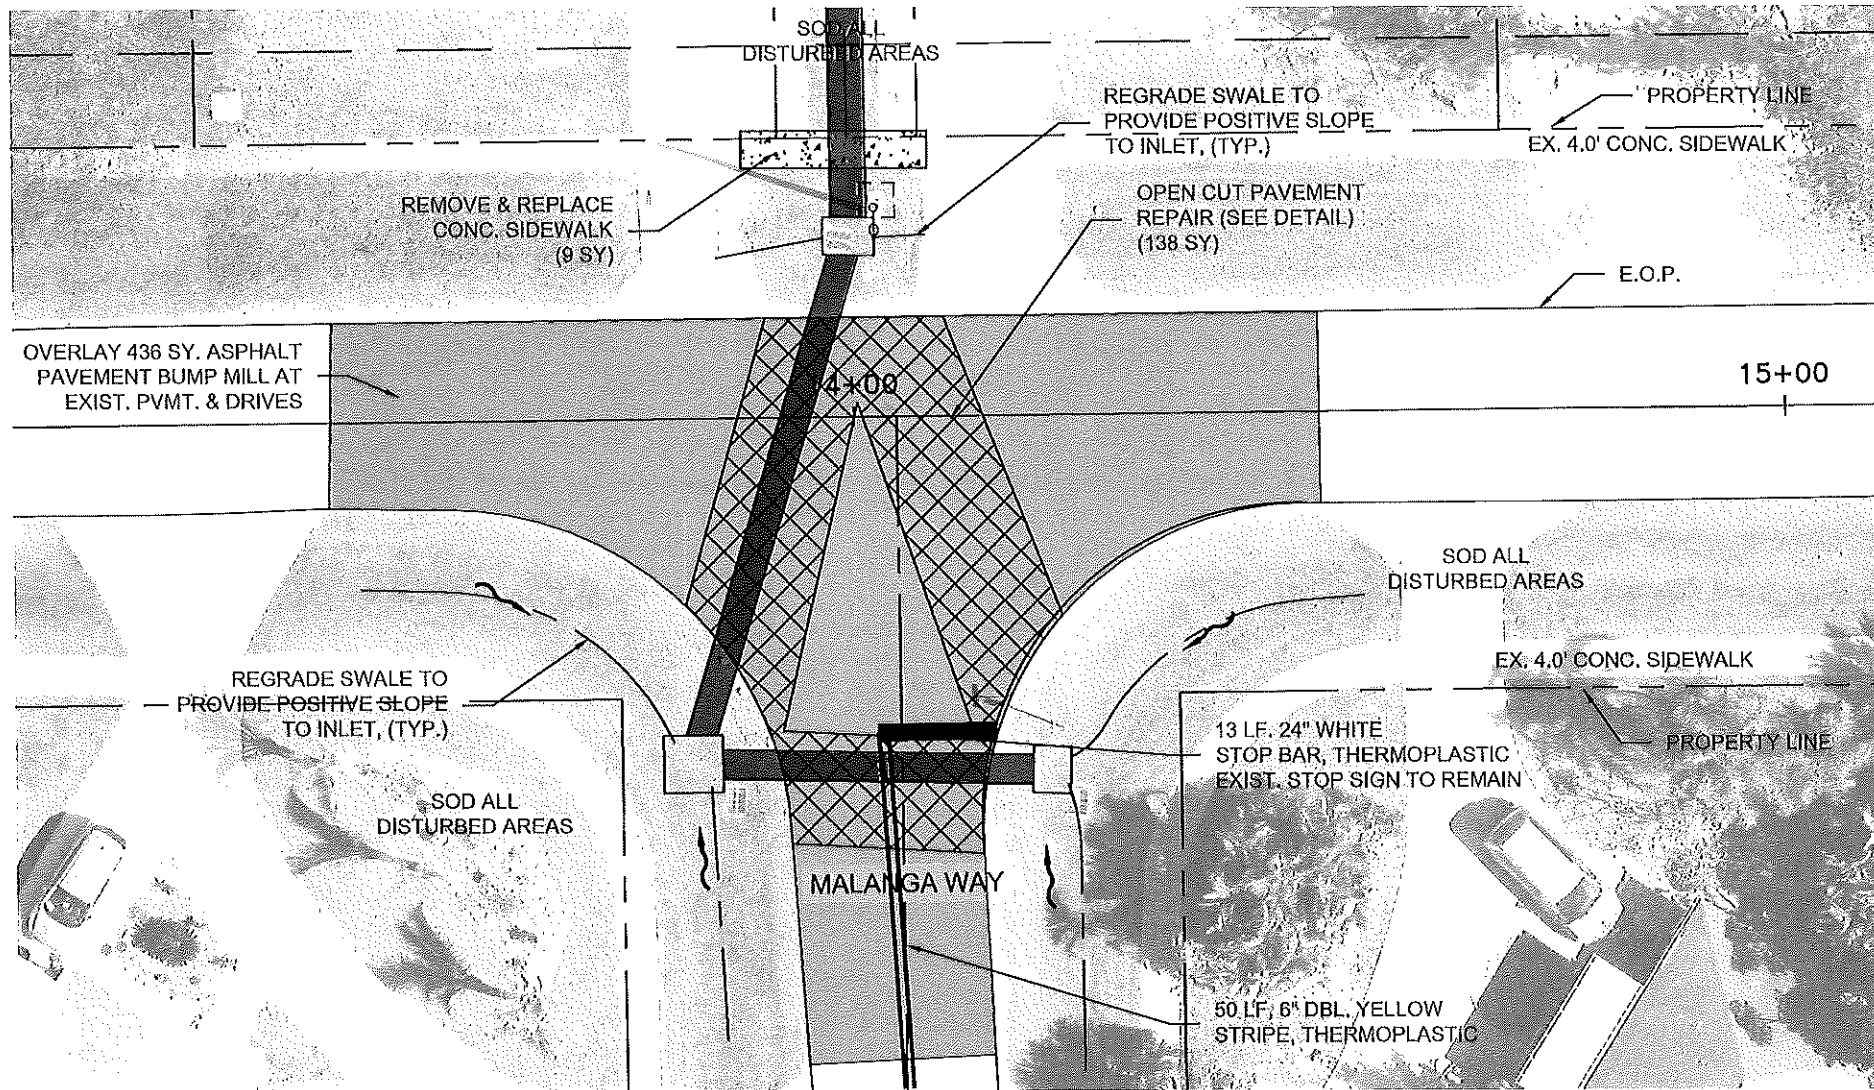

SEE LOCATION 20

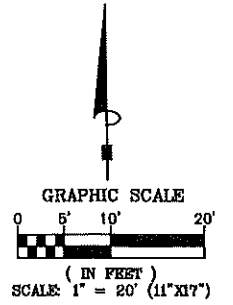

REV.	DESCRIPTION	DATE

Bowman Consulting Group, Ltd.
950 Encore Way
Naples, FL 34110
Phone (239) 254-2000
www.bowmanconsulting.com
© Bowman Consulting Group, Ltd.




Poinciana Village
Stormwater Improvements
Location No 19 - Restoration Plan


THESE DRAWINGS ARE NOT APPROVED UNLESS SIGNED AND SEALED BELOW:	KLP	KLP	DWS	JOB No.	2021-016
	DESIGN	DRAWN	CHKD	DRAWING No.	PLAN SH.
DAVID W. SCHMITT, P.E. FL. LICENSE NO. 41671 11/12/2024	SCALE	1" = 20'		DATE	11/2022
				SHEET	62

THIS DOCUMENT, TOGETHER WITH THE CONCEPTS AND DESIGN PRESENTED HEREIN, IS AN INSTRUMENT OF SERVICE, IS INTENDED ONLY FOR THE SPECIFIC PURPOSE AND CLIENT FOR WHICH IT WAS PREPARED. REUSE OF AND DEPENDENT RELIANCE ON THIS DOCUMENT WITHOUT WRITTEN AUTHORIZATION AND ADAPTATION BY BOWMAN CONSULTING SHALL BE WITHOUT LIABILITY TO BOWMAN CONSULTING.

SEE LOCATION 19

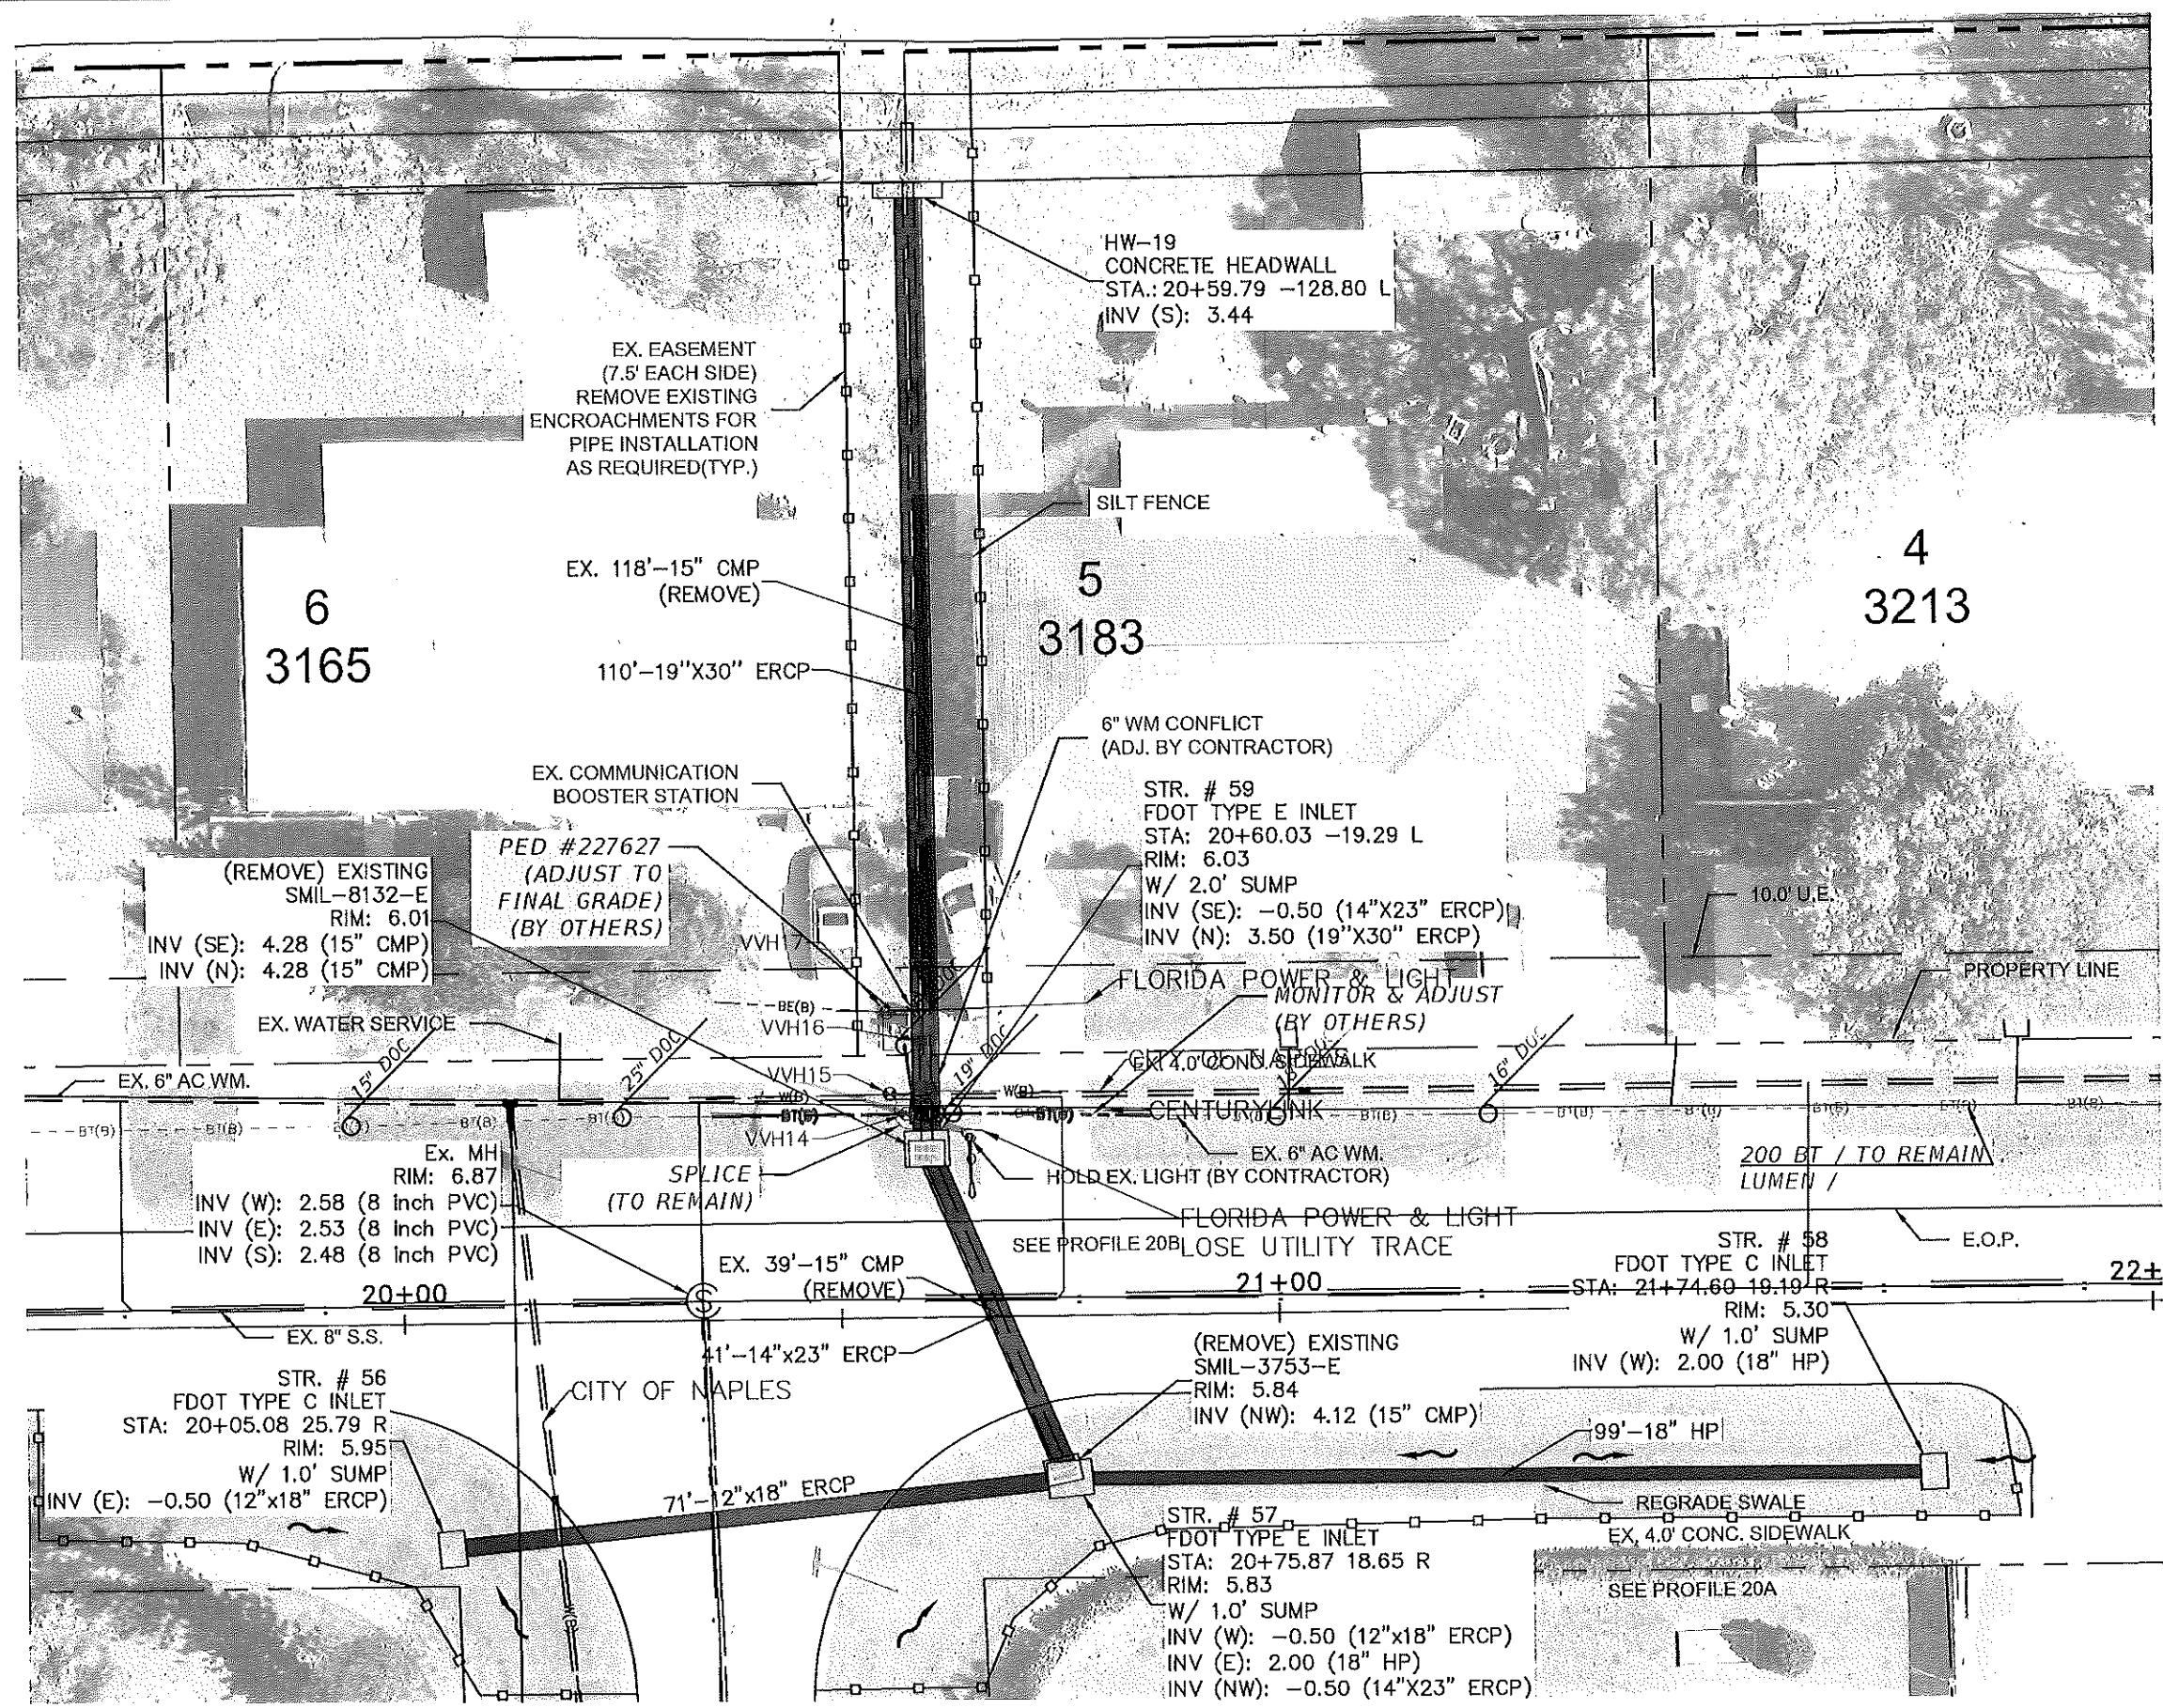

SEE LOCATION 21

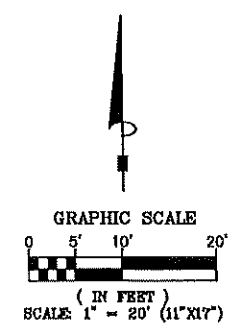

Collier County
TRANSPORTATION
MANAGEMENT SERVICES

REV.	DESCRIPTION	DATE

Bowman Consulting Group, Ltd.
950 Encore Way
Naples, FL 34110
Phone (239) 254-2000
www.bowmanconsulting.com
© Bowman Consulting Group, Ltd.





Poinciana Village
Stormwater Improvements
Location No 20 - Plan View

THESE DRAWINGS ARE NOT APPROVED UNLESS SIGNED AND SEALED BELOW:	KLP	KLP	DWS	JOB No.	2021-016
	DESIGN	DRAWN	CHKD	DRAWING No.	PLAN 54
	SCALE	1" = 20'		DATE	11/2022
				SHEET	63



Location 20A PROFILE

Station

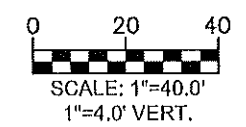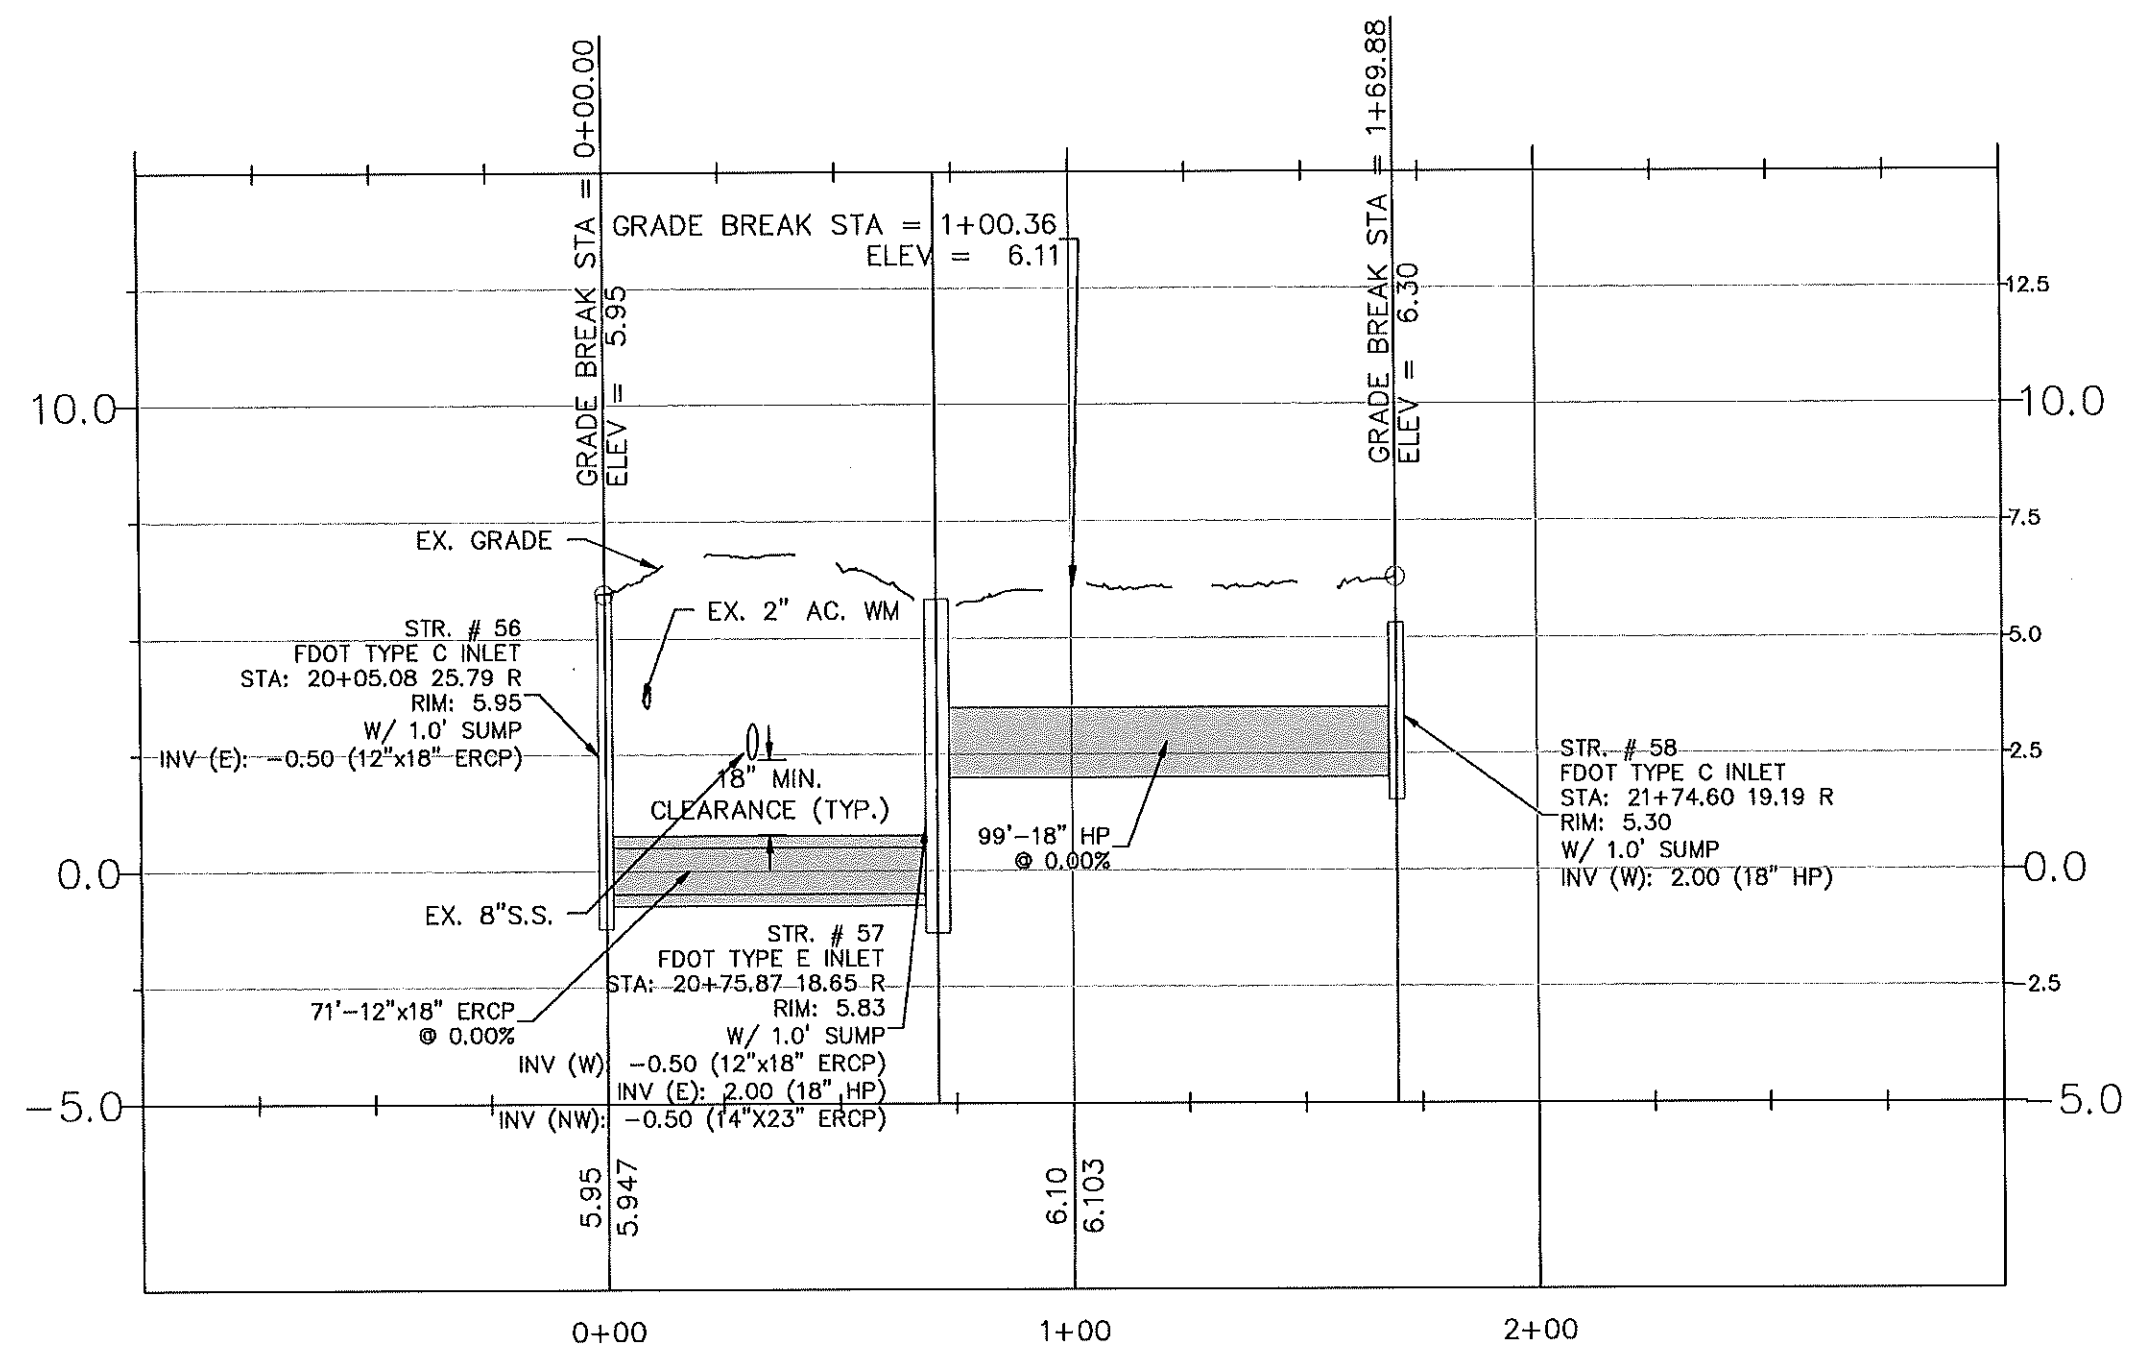

THIS DOCUMENT, TOGETHER WITH THE CONCEPTS AND DESIGN PRESENTED HEREIN, IS AN INSTRUMENT OF SERVICE, IS INTENDED ONLY FOR THE SPECIFIC PURPOSE AND CLIENT FOR WHICH IT WAS PREPARED. REUSE OF AND MODIFICATION OF THIS DOCUMENT WITHOUT WRITTEN AUTHORIZATION AND ADAPTATION BY BOWMAN CONSULTING SHALL BE WITHOUT LIABILITY TO BOWMAN CONSULTING.



REV.	DESCRIPTION	DATE

Bowman Consulting Group, Ltd.
950 Encore Way
Naples, FL 34110
Phone (239) 254-2000
www.bowmanconsulting.com
© Bowman Consulting Group, Ltd.



Poinciana Village
Stormwater Improvements
Location No 20A - Profile View



THESE DRAWINGS ARE NOT APPROVED UNLESS SIGNED AND SEALED BELOW:

DAVID W. SCHMITT, P.E.
FL. LICENSE NO. 41671
12/02/2024

DESIGN	KLP
DRAWN	KLP
CHKD	DWS
SCALE	1" = 40'

JOB No.	2021-016
DRAWING No.	PLAN SH.
DATE	11/2022
SHEET	64

Location 20B PROFILE

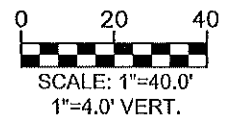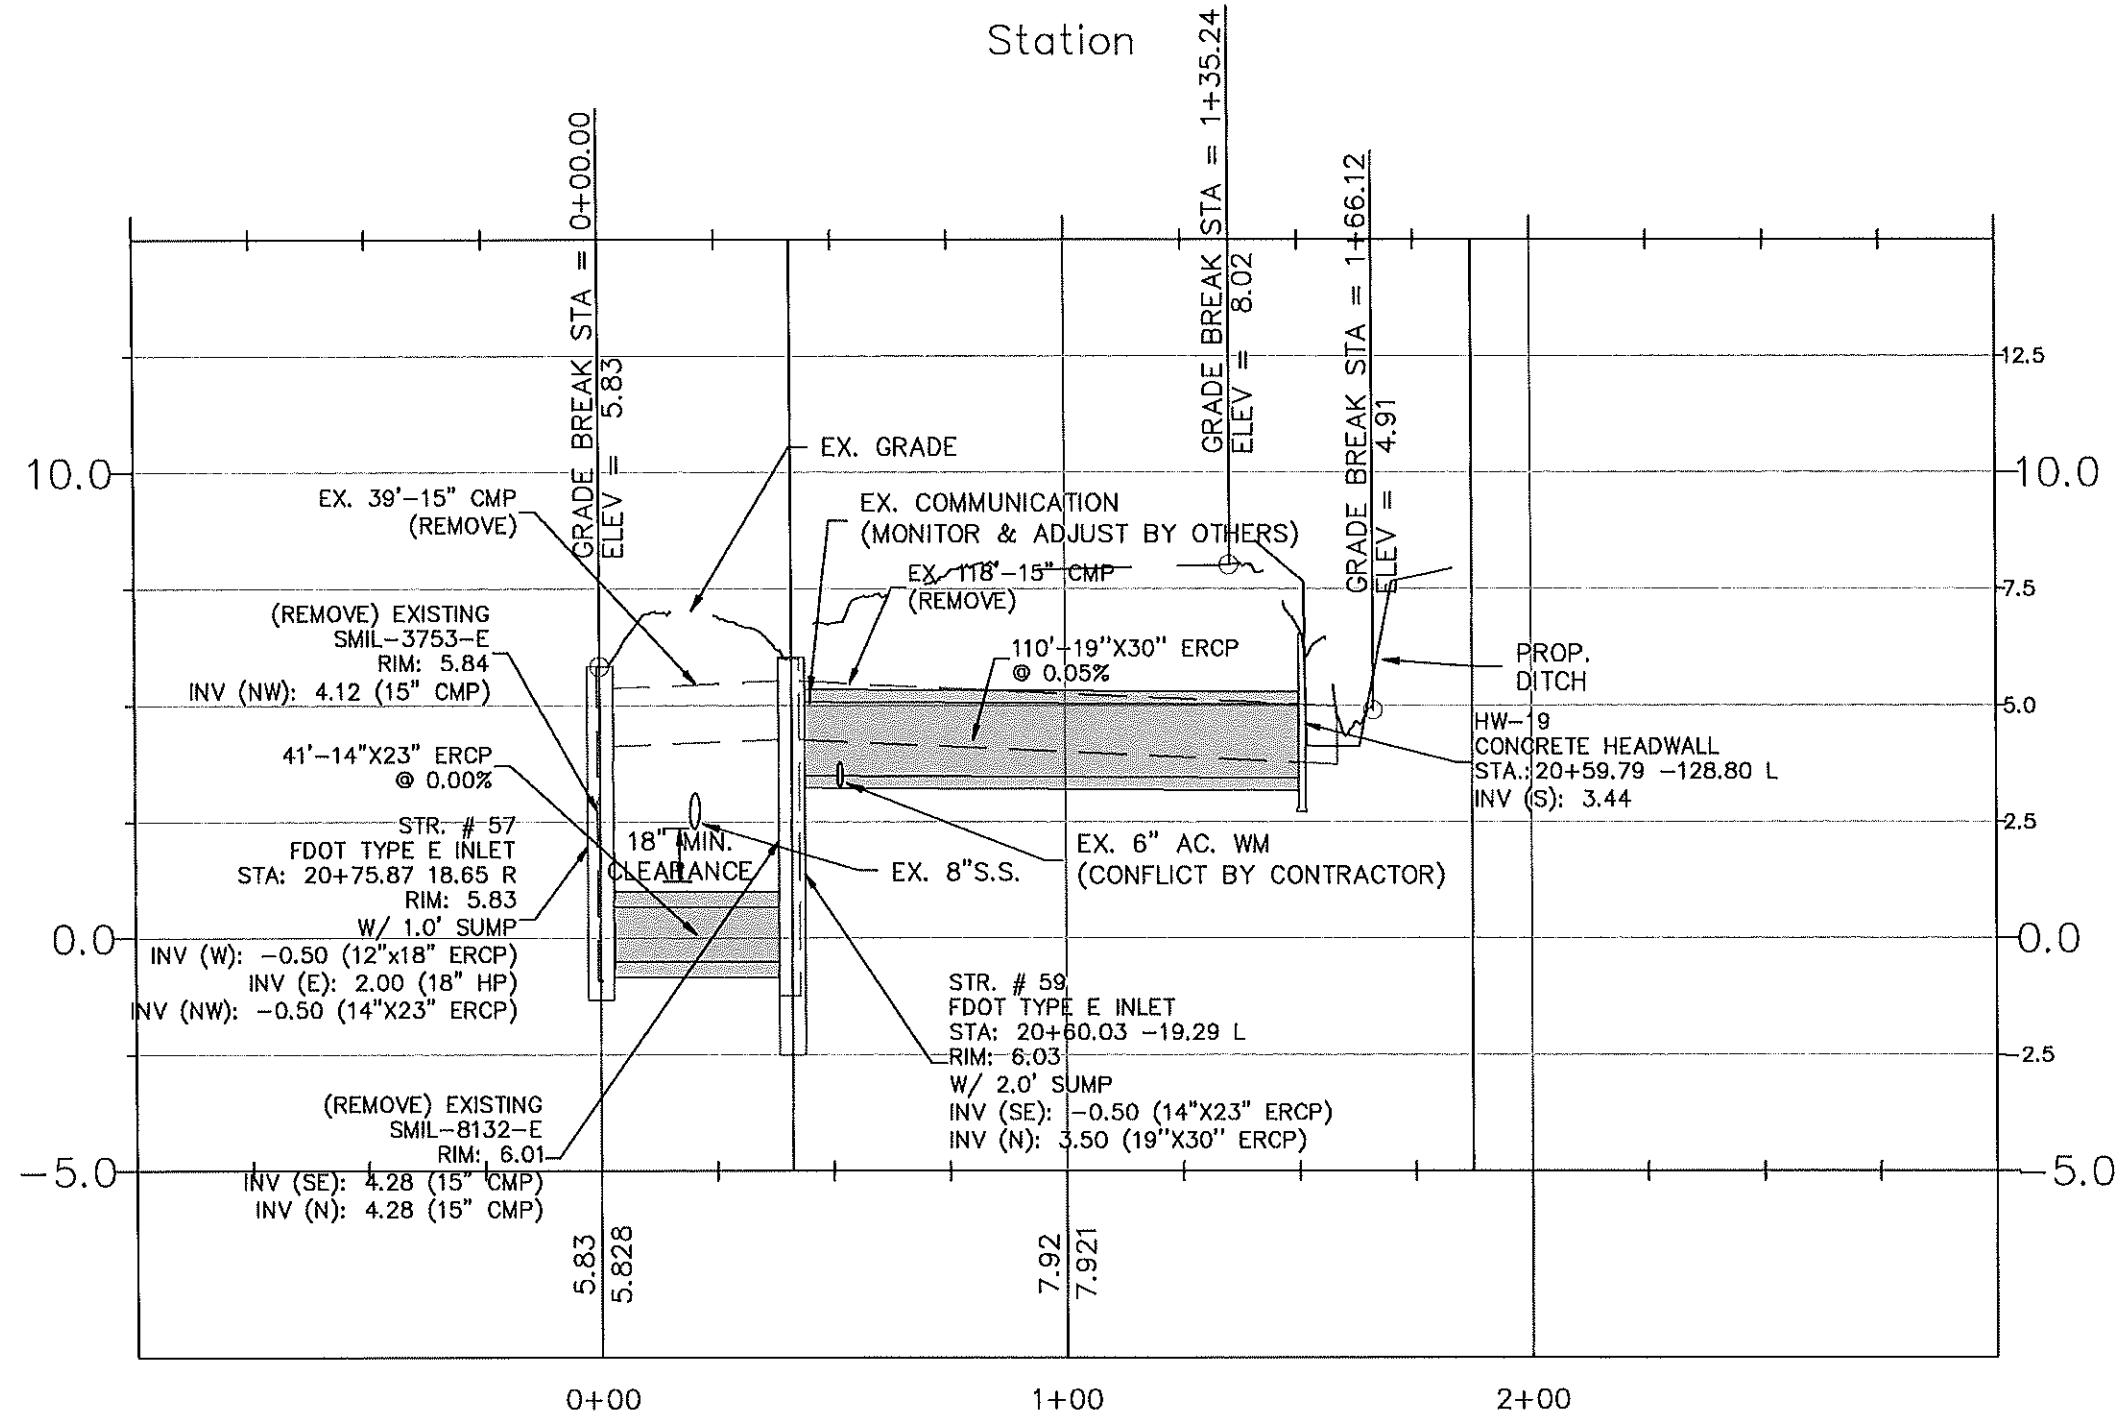

REV.	DESCRIPTION	DATE


Bowman Consulting Group, Ltd.
950 Encore Way
Naples, FL 34110
Phone (239) 254-2000
www.bowmanconsulting.com
© Bowman Consulting Group, Ltd.




Poinciana Village
Stormwater Improvements
Location No 20B - Profile View

THESE DRAWINGS ARE NOT APPROVED UNLESS SIGNED AND SEALED BELOW:	KLP	KLP	DWS	JOB No. 2021-016
DESIGN	DRAWN	CHKD	DATE 11/2022	DRAWING No. PLAN SH.
DAVID W. SCHMITT, P.E. FL. LICENSE NO. 41671 08/21/2025	SCALE 1" = 40'			SHEET 65

SEE LOCATION 19

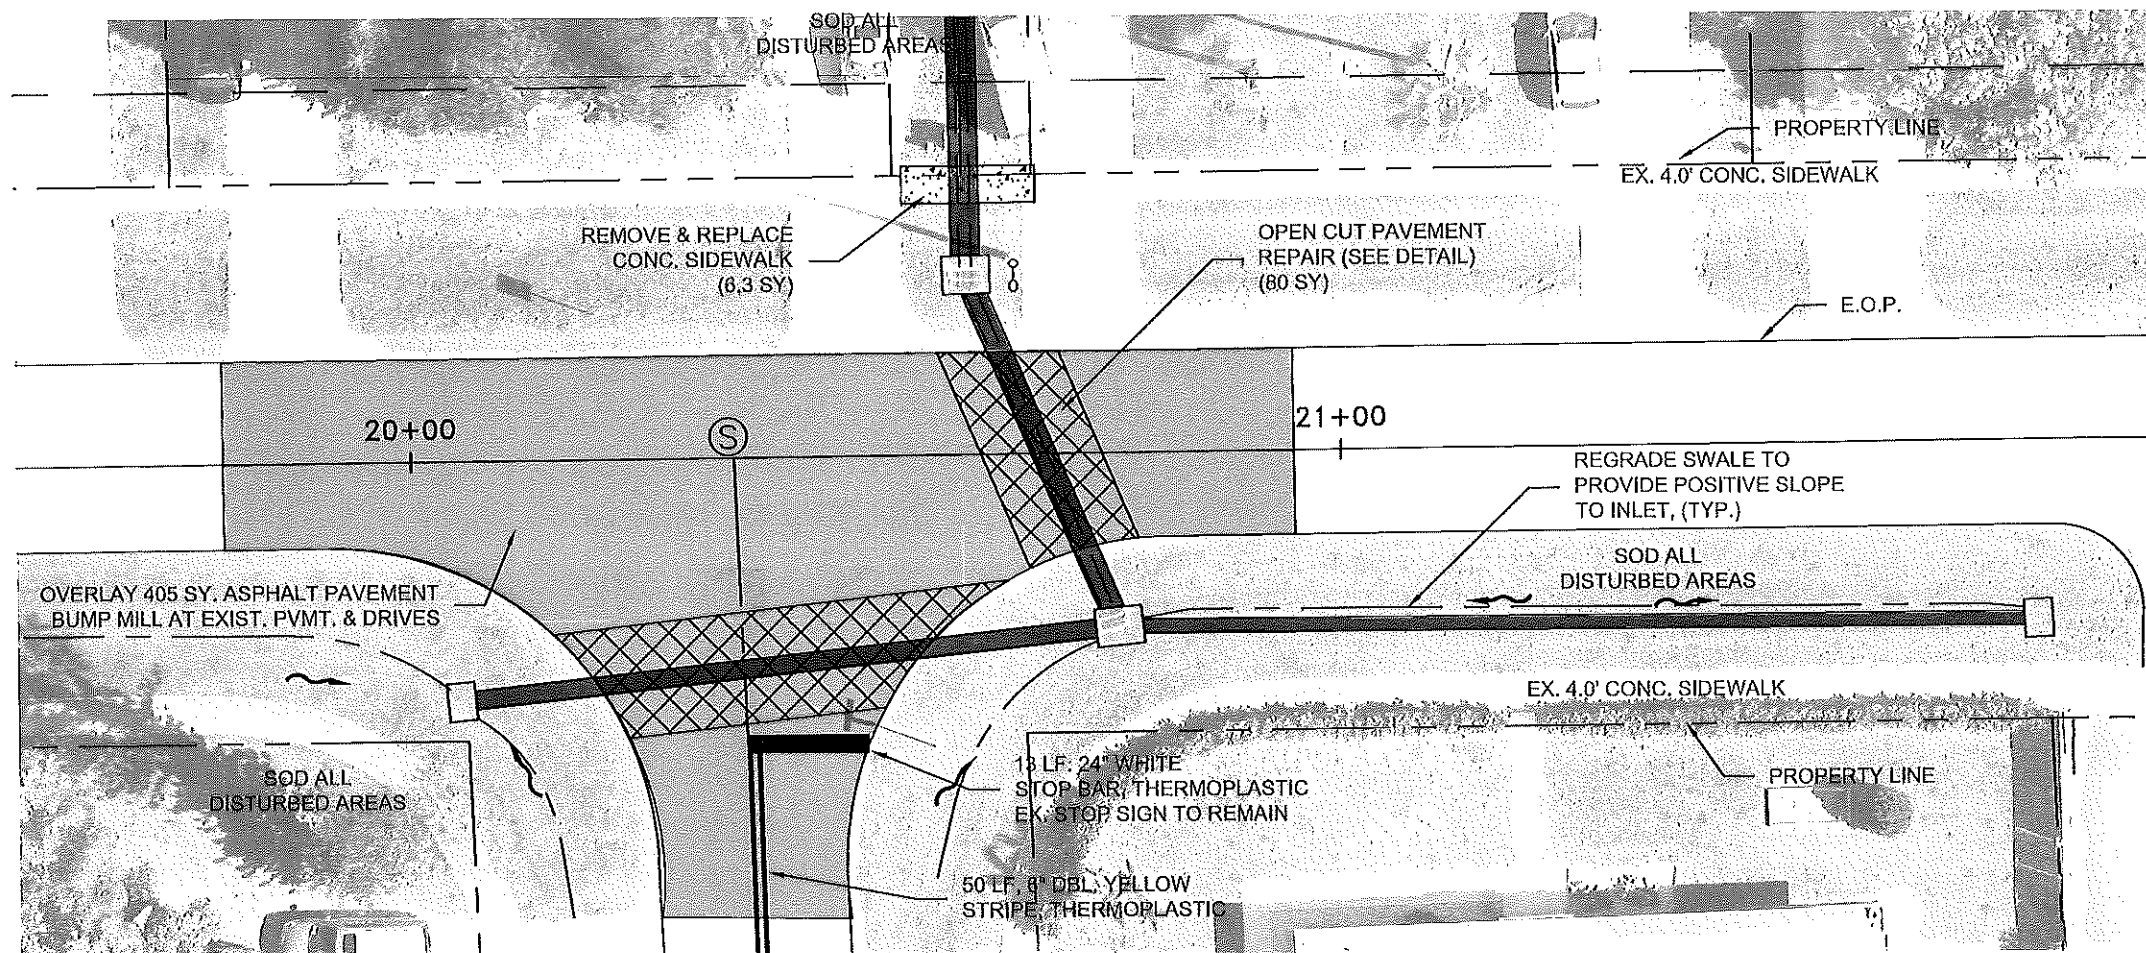

SEE LOCATION 21

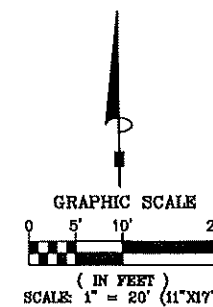

Collier County
TRANSPORTATION
MANAGEMENT SERVICES

△		
△		
△		
△		
△		
REV.	DESCRIPTION	DATE

Bowman Consulting Group, Ltd.
950 Encore Way
Naples, FL 34110
Phone (239) 254-2000
www.bowmanconsulting.com
© Bowman Consulting Group, Ltd.

Bowman

FLORIDA CERTIFICATE OF AUTHORIZATION NUMBER 30462

**Poinciana Village
Stormwater Improvements
Location No 20 - Restoration Plan**

THESE DRAWINGS ARE NOT
APPROVED UNLESS SIGNED
AND SEALED BELOW:



DAVID W. SCHMITT, P.E.
FL. LICENSE NO. 4167
11/12/2024

KLP	KLP	DW
DESIGN	DRAWN	CHK
SCALE		1" = 20'

S D	JOB No.	2021-016
	DRAWING No.	PLAN SH.
	DATE	11/2022
	SHEET	66

THIS DRAWING IS THE PROPERTY OF BOWMAN CONSULTING GROUP, INC. AND IS NOT TO BE REPRODUCED OR TRANSMITTED IN ANY FORM OR BY ANY MEANS, ELECTRONIC OR MECHANICAL, WITHOUT PERMISSION IN WRITING FROM BOWMAN CONSULTING GROUP, INC. ANY REUSE OF THIS DOCUMENT WITHOUT WRITTEN AUTHORIZATION AND ADAPTATION BY BOWMAN CONSULTING SHALL BE WITHOUT LIABILITY TO BOWMAN CONSULTING.

SEE LOCATION 20

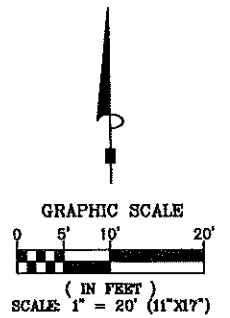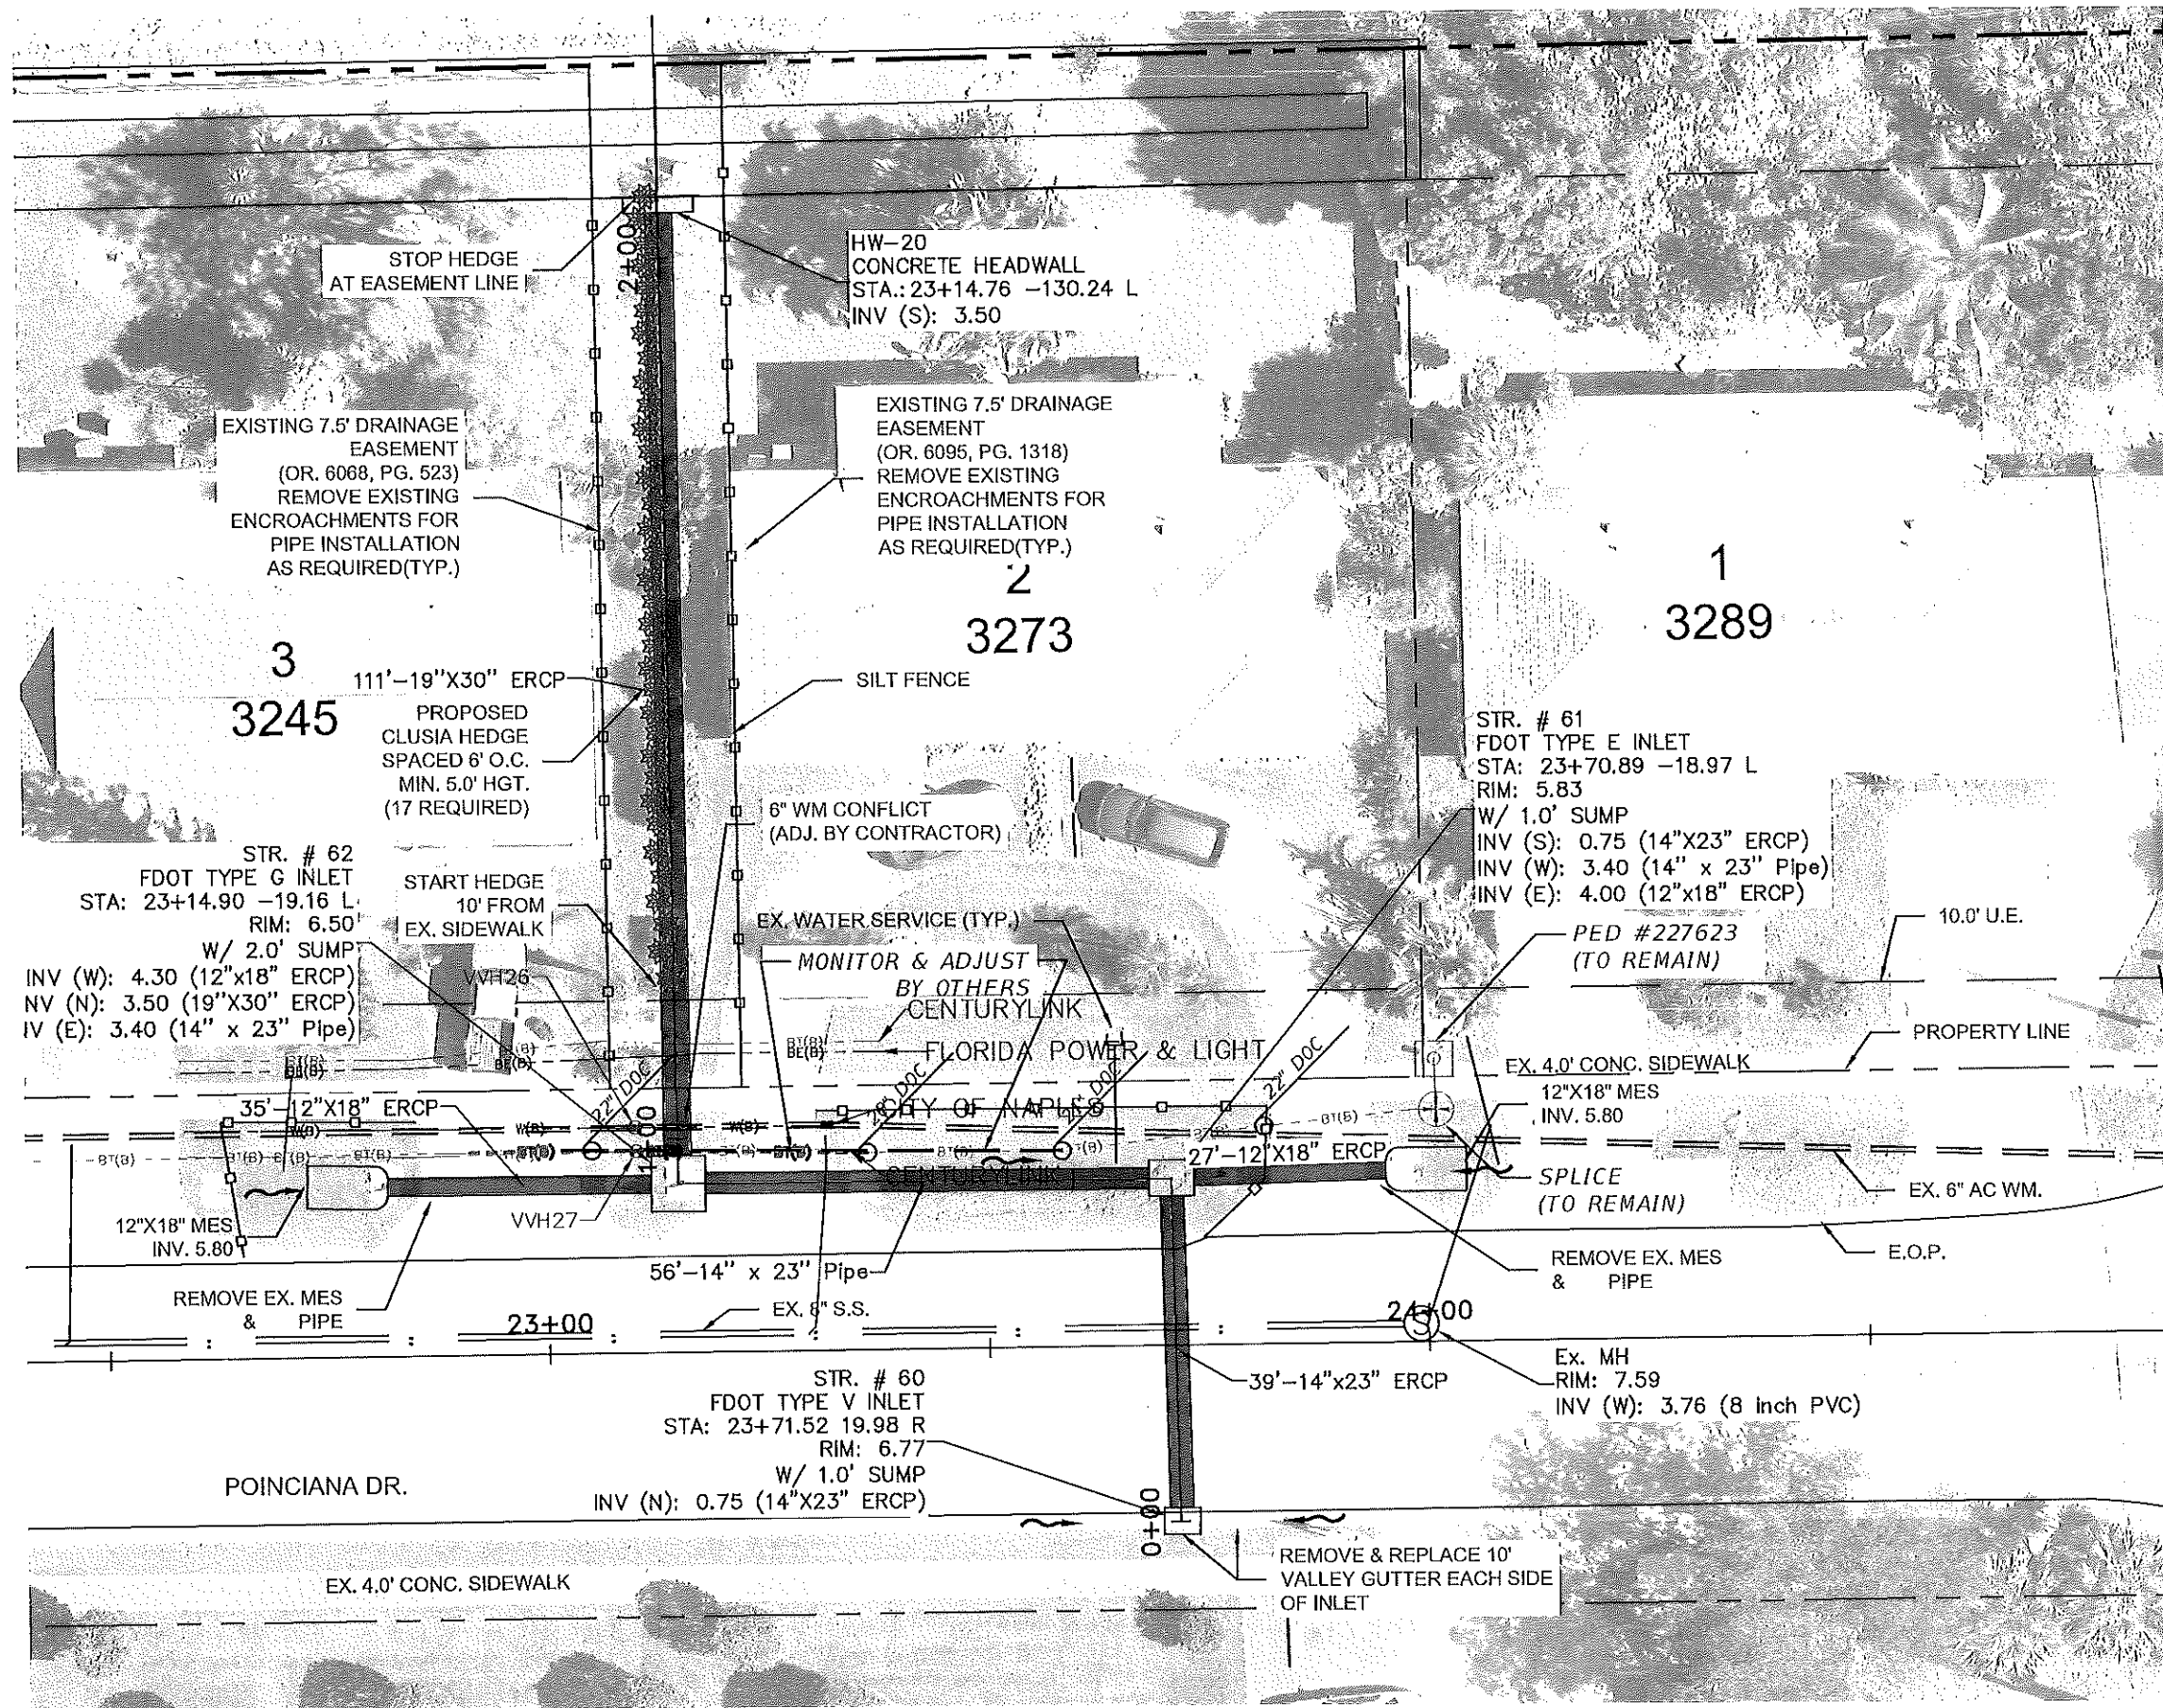

Collier County
TRANSPORTATION
MANAGEMENT SERVICES

REV.	DESCRIPTION	DATE



Bowman Consulting Group, Ltd.
950 Encore Way
Naples, FL 34110
Phone (239) 254-2000
www.bowmanconsulting.com
© Bowman Consulting Group, Ltd.

Bowman
FLORIDA CERTIFICATE OF AUTHORIZATION NUMBER 30462

Poinciana Village
Stormwater Improvements
Location No 21 - Plan View

THESE DRAWINGS ARE NOT APPROVED UNLESS SIGNED AND SEALED BELOW:	KLP	KLP	DWS	JOB No. 2021-016
DAVID W. SCHMITT, P.E. FL. LICENSE NO. 41671 06/21/2025	DESIGN	DRAWN	CHKD	DRAWING No. PLAN SH.
SCALE 1" = 20'				DATE 11/2022
				SHEET 67

Location 21 PROFILE

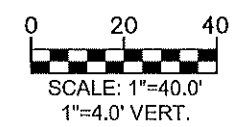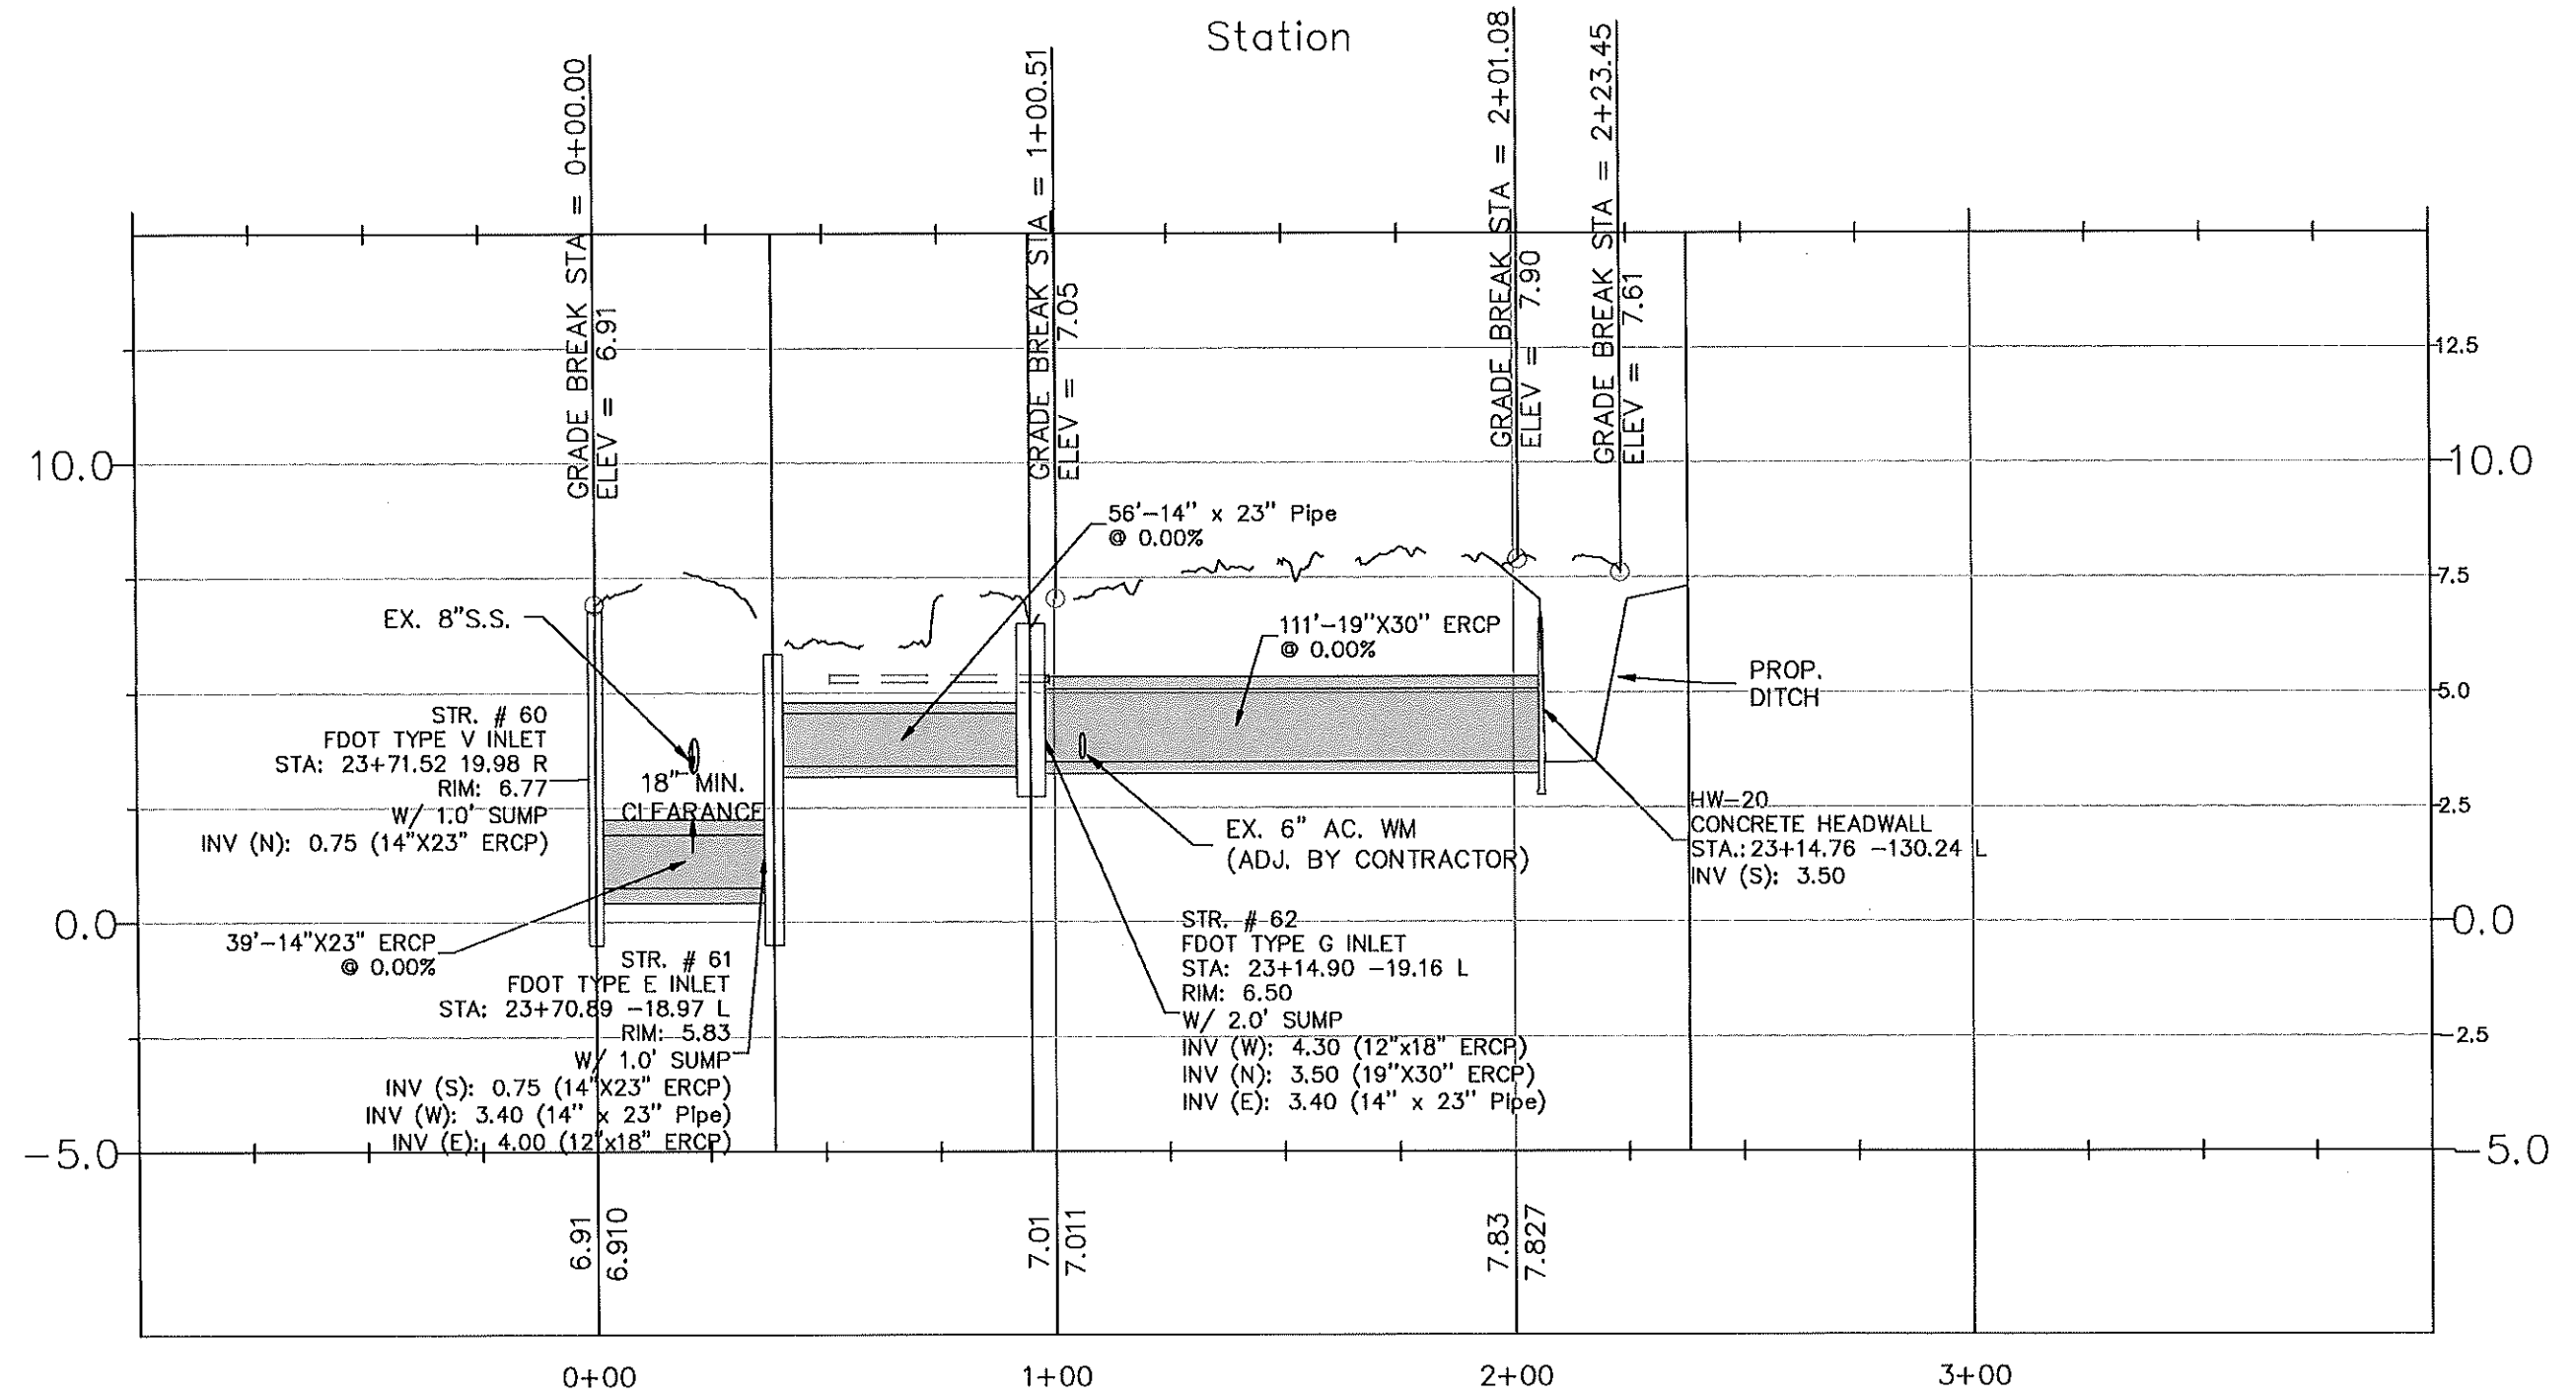


THIS DOCUMENT, TOGETHER WITH THE CONCEPTS AND DESIGN PRESENTED HEREIN, IS AN INSTRUMENT OF SERVICE, IS INTENDED ONLY FOR THE SPECIFIC PURPOSE AND CLIENT FOR WHICH IT WAS PREPARED. REUSE OF AND IMPROVED RELIANCE ON THIS DOCUMENT WITHOUT WRITTEN AUTHORIZATION AND ADAPTATION BY BOWMAN CONSULTING SHALL BE WITHOUT LIABILITY TO BOWMAN CONSULTING.



REV.	DESCRIPTION	DATE

Bowman Consulting Group, Ltd.
950 Encore Way
Naples, FL 34110
Phone (239) 254-2000
www.bowmanconsulting.com
© Bowman Consulting Group, Ltd.

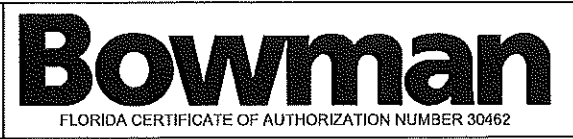



Poinciana Village
Stormwater Improvements
Location No 21 - Profile View

THESE DRAWINGS ARE NOT APPROVED UNLESS SIGNED AND SEALED BELOW:				JOB No.	2021-016
DESIGN	KLP	DRAWN	KLP	DRAWING No.	PLAN SH.
CHKD	DWS	DATE	11/2022		
SCALE	1" = 40'	SHEET	68		

811 KNOW WHAT'S BELOW ALWAYS CALL 811 BEFORE YOU DIG
www.call811fla.com


THIS DOCUMENT, TOGETHER WITH THE CONCEPTS AND DESIGN PRESENTED HEREIN, IS AN INSTRUMENT OF SERVICE, IS INTENDED ONLY FOR THE SPECIFIC PURPOSE AND CLIENT FOR WHICH IT WAS PREPARED, AND NO INSTRUMENT OF SERVICE, IS INTENDED ONLY FOR THE SPECIFIC PURPOSE AND CLIENT FOR WHICH IT WAS PREPARED. NOISE OF AND IMPROPER RELIANCE ON THIS DOCUMENT WITHOUT WRITTEN AUTHORIZATION AND ADAPTATION BY BOWMAN CONSULTING SHALL BE WITHOUT LIABILITY TO BOWMAN CONSULTING.

SEE LOCATION 20

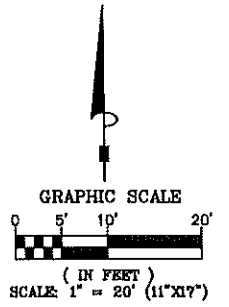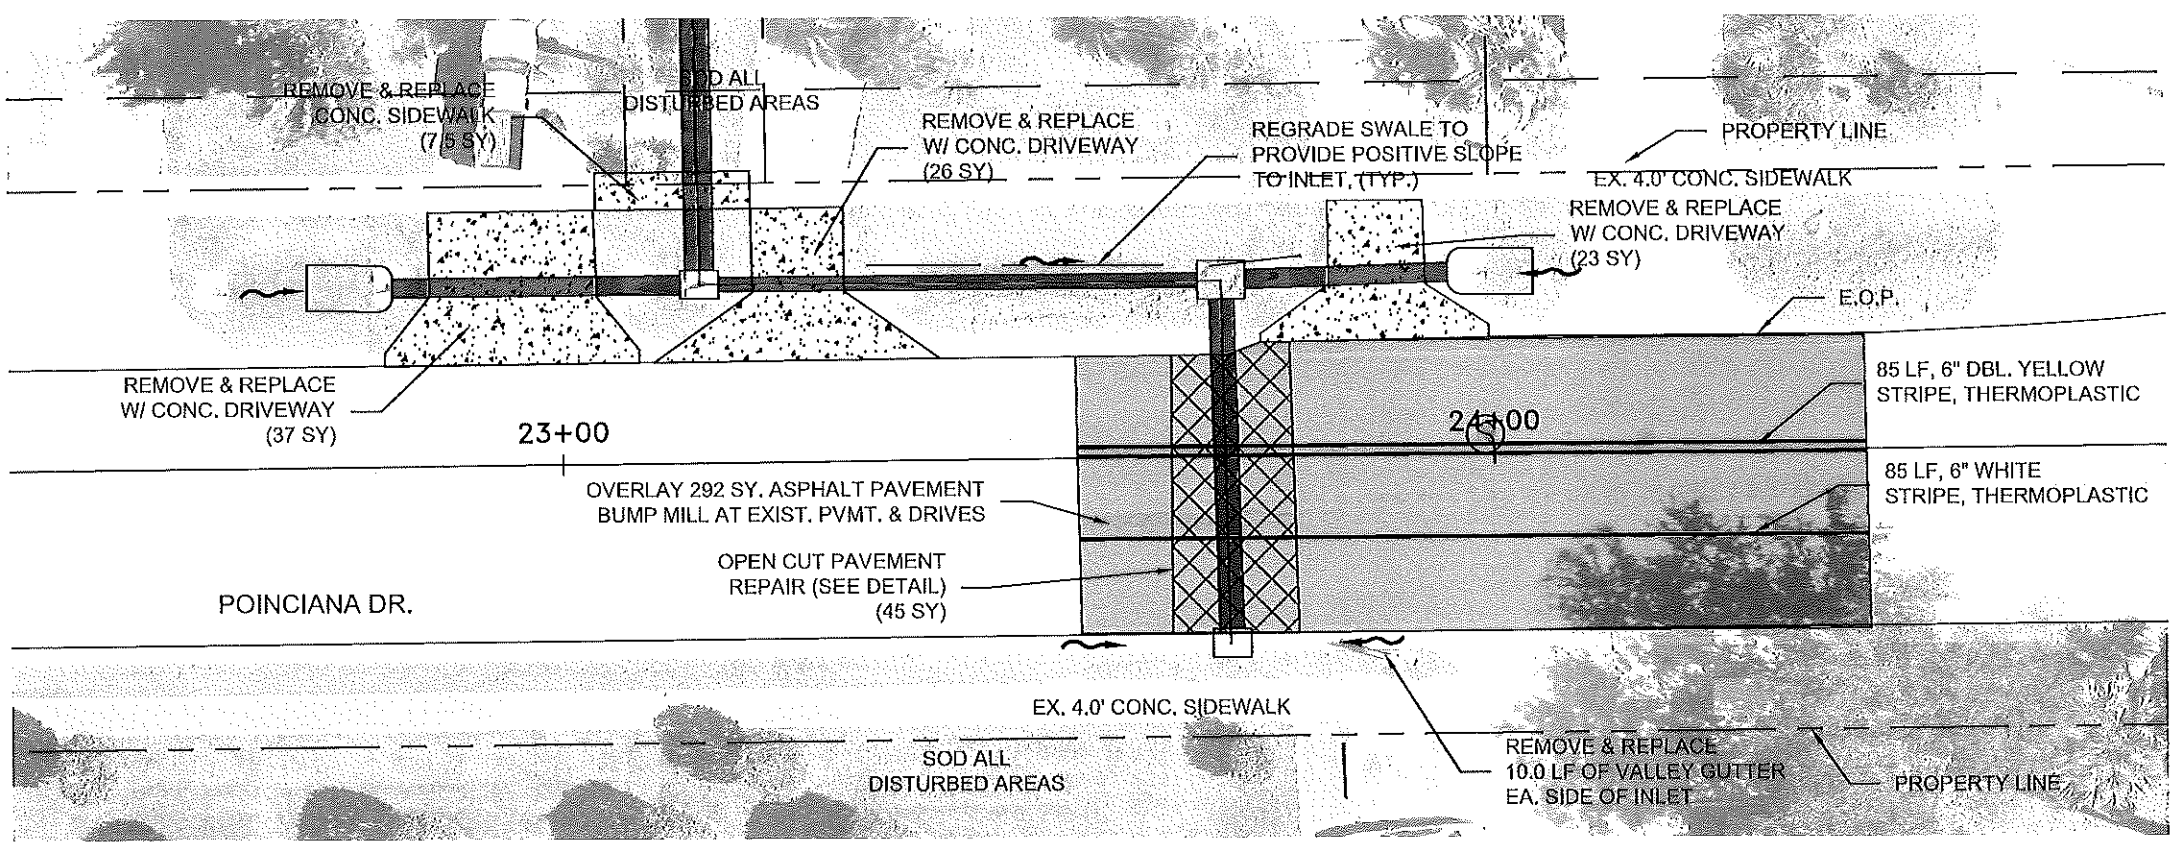



△		
△		
△		
△		
△		
REV.	DESCRIPTION	DATE

Bowman Consulting Group, Ltd.
950 Encore Way
Naples, FL 34110
Phone (239) 254-2000
www.bowmanconsulting.com
© Bowman Consulting Group, Ltd.

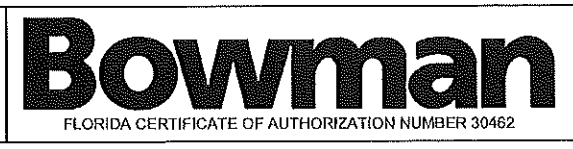

Poinciana Village
Stormwater Improvements
Location No 21 - Restoration Plan

THESE DRAWINGS ARE NOT APPROVED UNLESS SIGNED AND SEALED BELOW 1	KLP	KLP	DWS	JOB No. 2021-016
DAVID W. SCHMITT, P.E. FL. LICENSE NO. 41671 11/12/2024	DESIGN	DRAWN	CHKD	DRAWING No. PLAN SH.
SCALE 1" = 20'				DATE 11/2022
				SHEET 69

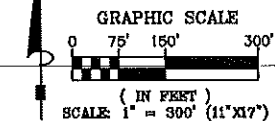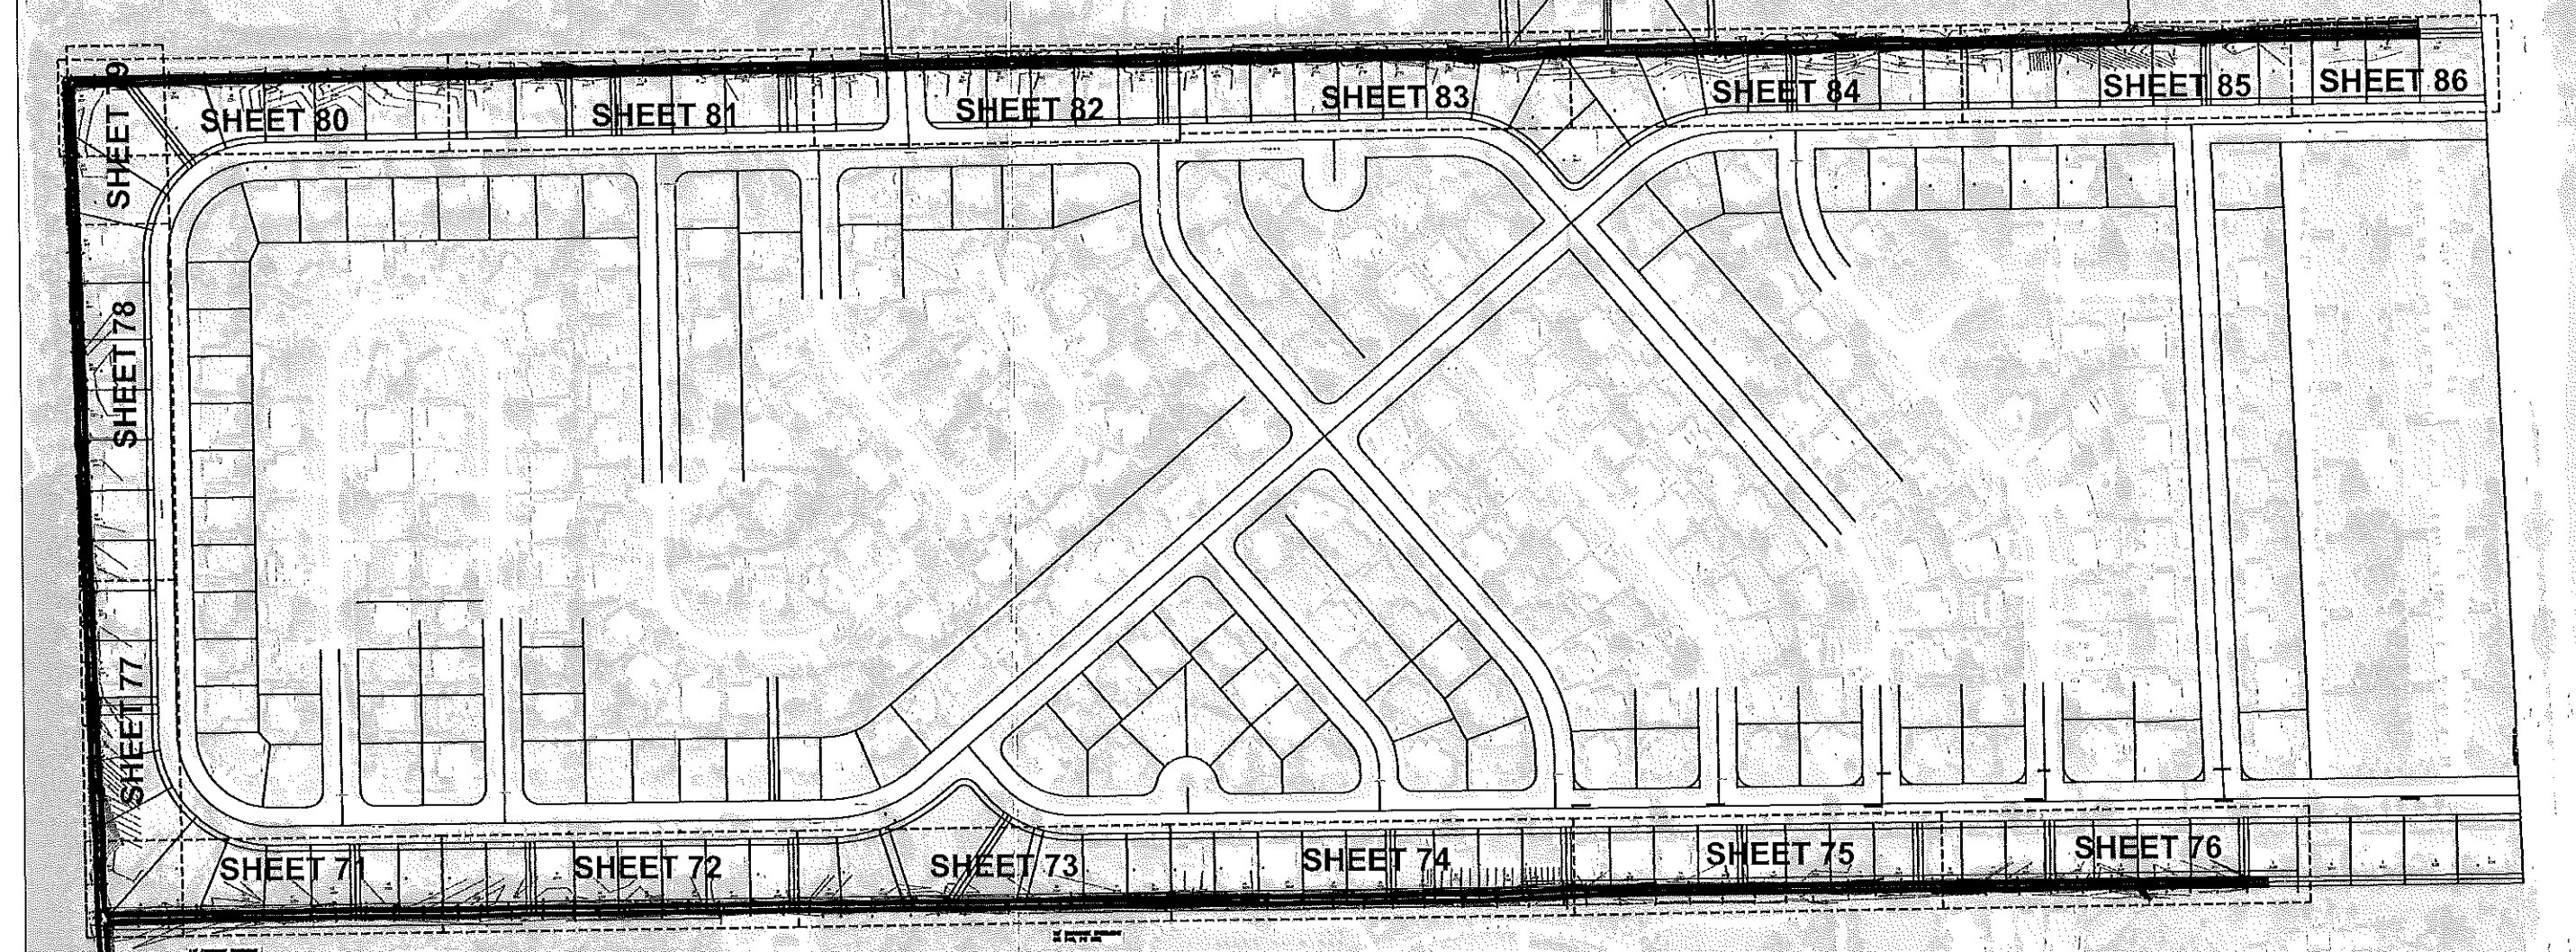

Collier County
TRANSPORTATION
MANAGEMENT SERVICES

△		
△		
△		
△		
△		
REV.	DESCRIPTION	DATE

Bowman Consulting Group, Ltd.
950 Encore Way
Naples, FL 34110
Phone (239) 254-2000
www.bowmanconsulting.com
© Bowman Consulting Group, Ltd.

Bowman

FLORIDA CERTIFICATE OF AUTHORIZATION NUMBER 30462

Poinciana Village Stormwater Improvements Rear Yard Ditch Layout



THESE DRAWINGS ARE NOT
APPROVED UNLESS SIGNED
AND SEALED BELOW :

DAVID W. SCHMITT, P.E.
FL. LICENSE NO. 41671
11/12/2024

KLP	KLP	DWS
DESIGN	DRAWN	CHECKED
SCALE 1" = 300'		


JOB No.	2021-016
DRAWING No.	PLAN SH.
DATE	11/2022
SHEET	70

THIS DOCUMENT, TOGETHER WITH THE CONCEPTS AND DESIGN PRESENTED HEREIN, IS AN INSTRUMENT OF SERVICE, IS PREPARED ONLY FOR THE SPECIFIC PURPOSE AND CLIENT FOR WHOM IT WAS PREPARED. REUSE OF AND IMPROPER RELIANCE ON THIS DOCUMENT WITHOUT WRITTEN AUTHORIZATION AND ADAPTATION BY BOWMAN CONSULTING SHALL BE WITHOUT LIABILITY TO BOWMAN CONSULTING.

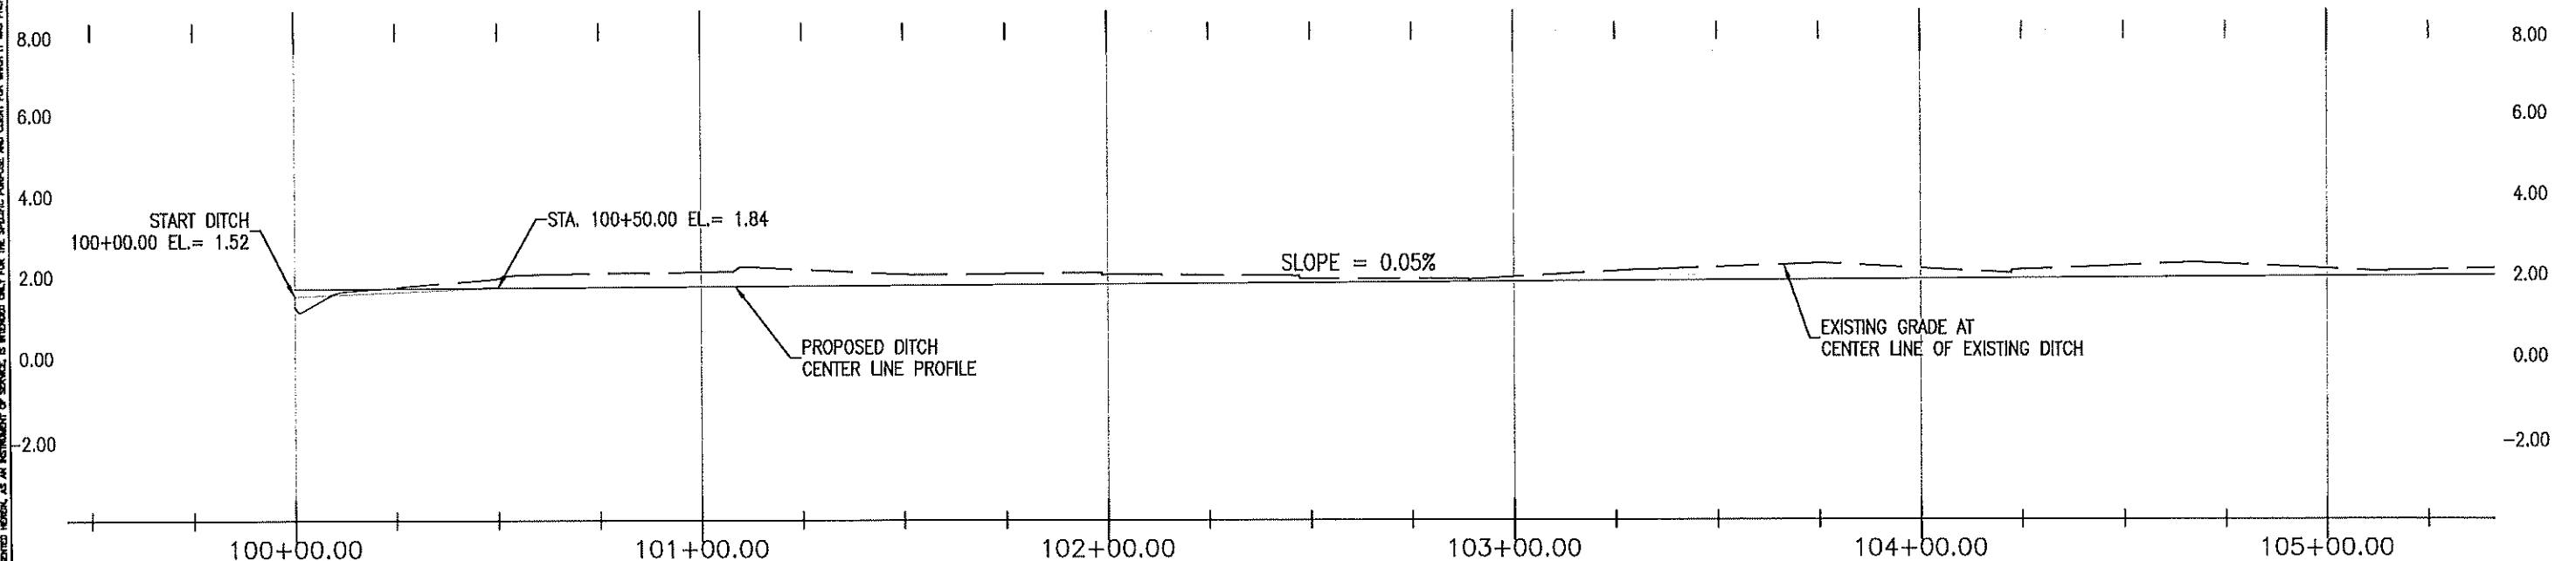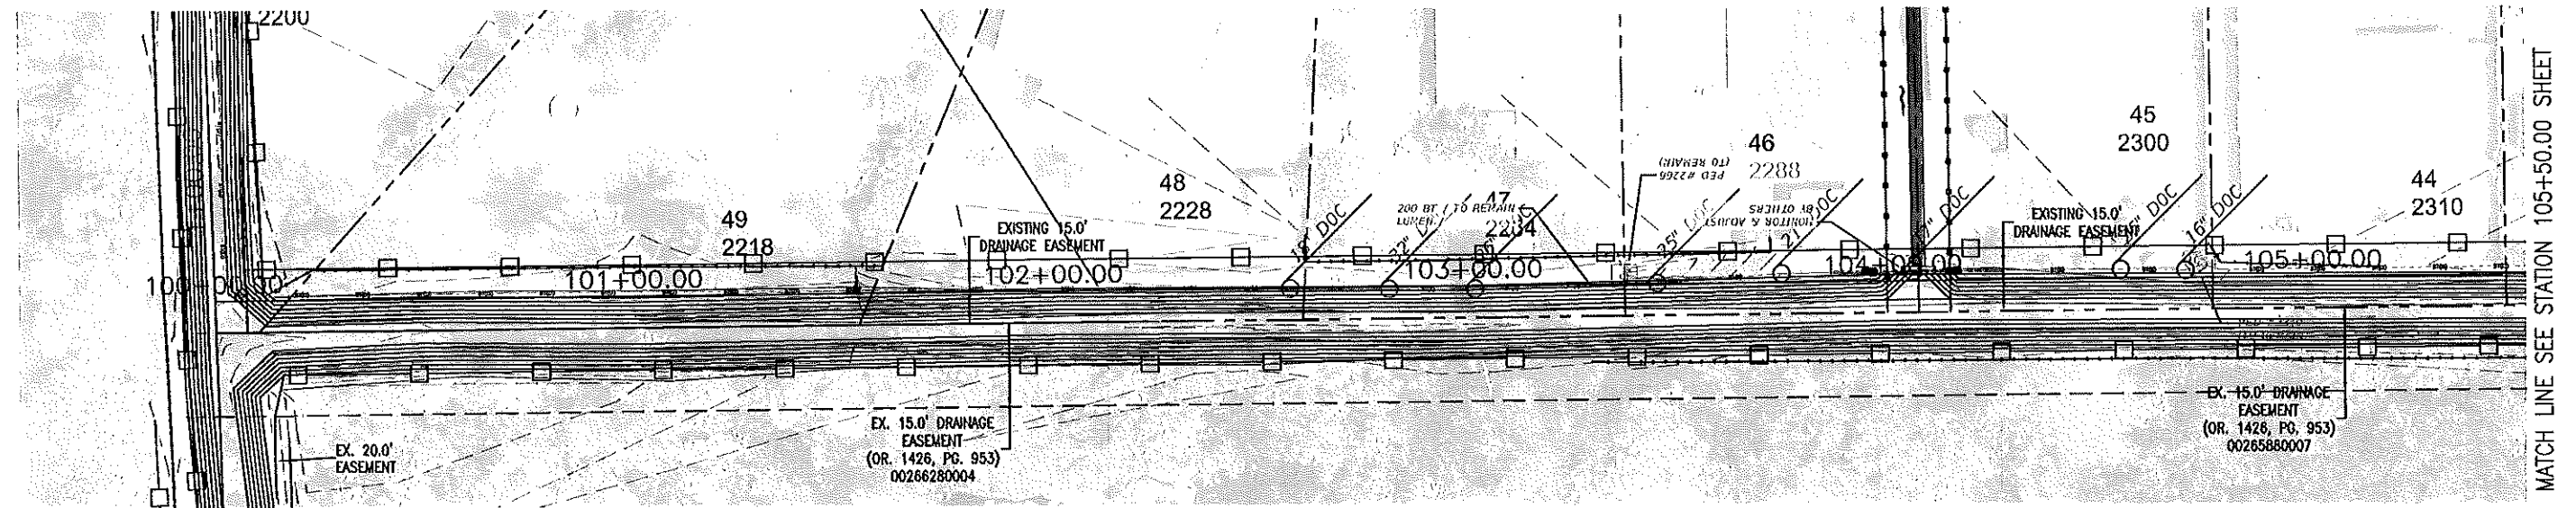

SEE SHEETS 87-88
FOR CROSS SECTIONS

NOTE: COORDINATE LOCATION OF
HEADWALL WITH DITCH BOTTOM

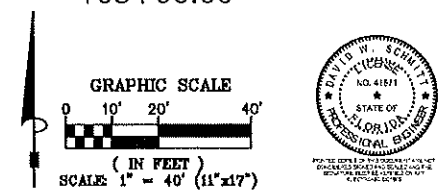

Collier County
TRANSPORTATION
MANAGEMENT SERVICES

REV.	DESCRIPTION	DATE

Bowman Consulting Group, Ltd.
950 Encore Way
Naples, FL 34110
Phone (239) 254-2000
www.bowmanconsulting.com
© Bowman Consulting Group, Ltd.

Bowman
FLORIDA CERTIFICATE OF AUTHORIZATION NUMBER 30462



Poinciana Village
Stormwater Improvements
Plan & Profile South Ditch

THESE DRAWINGS ARE NOT APPROVED UNLESS SIGNED AND SEALED BELOW:	KLP DESIGN	KLP DRAWN	DWS CHKD	JOB No. 2021-016 DRAWING No. PLAN SH. DATE 11/2022 SHEET 71
DAVID W. SCHMITT, P.E. FL. LICENSE NO. 41671 06/22/2025	SCALE	1" = 40'		

THIS DOCUMENT, TOGETHER WITH THE CONCEPTS AND DESIGN PRESENTED HEREIN, IS AN INSTRUMENT OF SERVICE, AS AN INSTRUMENT OF SERVICE, IS INTENDED ONLY FOR THE SPECIFIC PURPOSE AND CLIENT FOR WHICH IT WAS PREPARED. REUSE OF AND MODIFICATIONS TO THIS DOCUMENT WITHOUT WRITTEN AUTHORIZATION AND ADAPTATION BY BOWMAN CONSULTING SHALL BE WITHOUT LIABILITY TO BOWMAN CONSULTING.


MATCH LINE SEE STATION 105+50.00 SHEET

MATCH LINE SEE STATION 111+50.00 SHEET

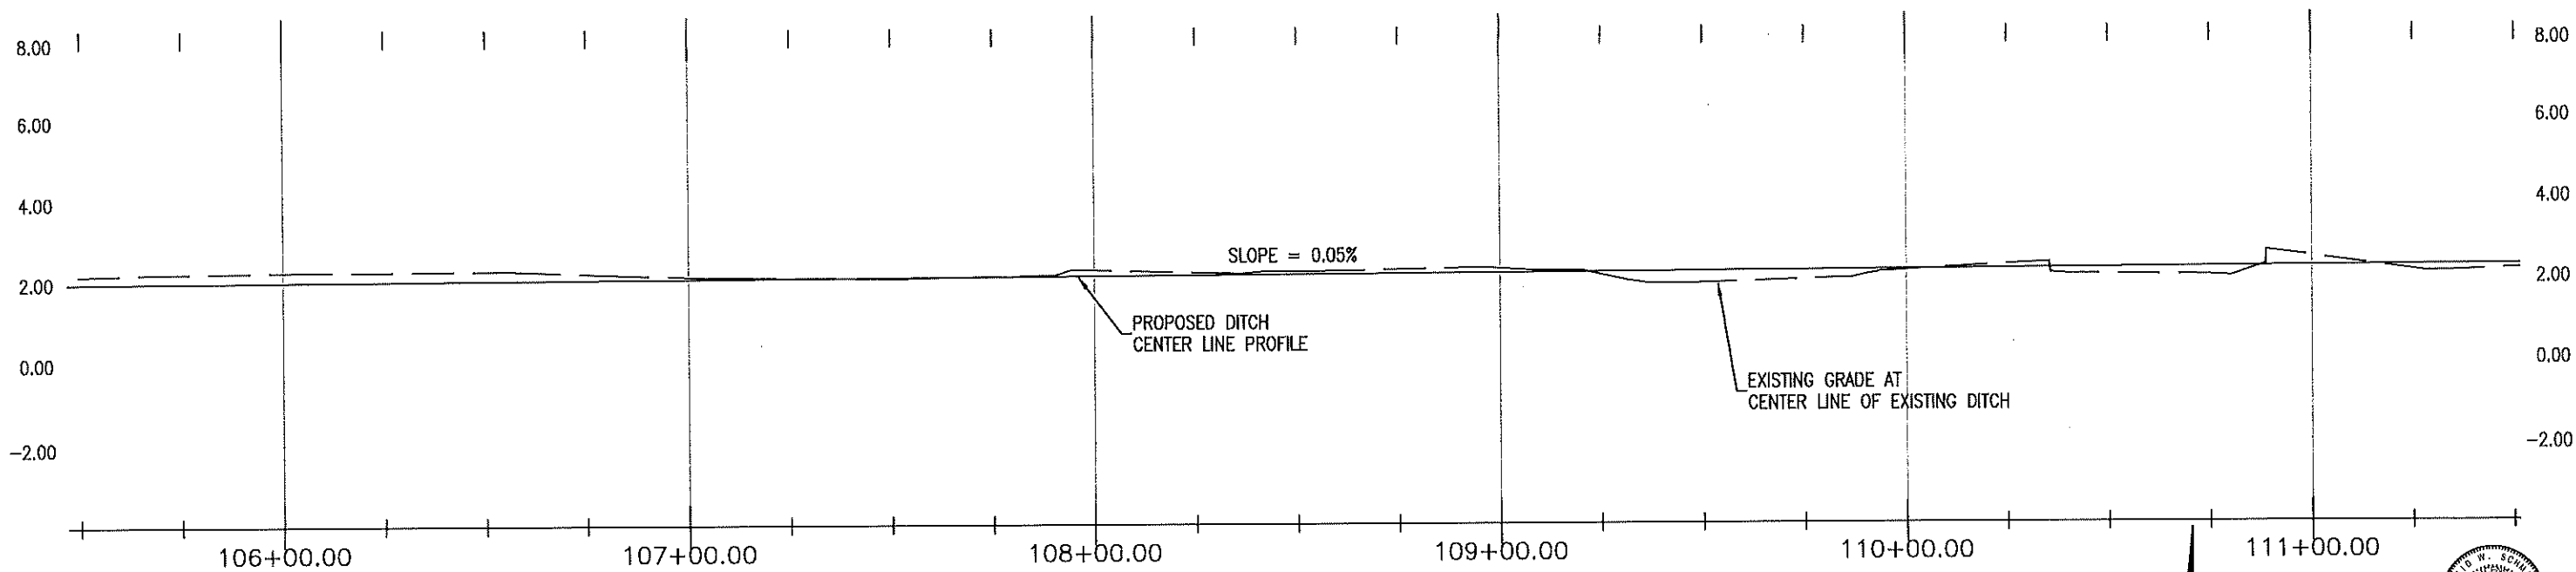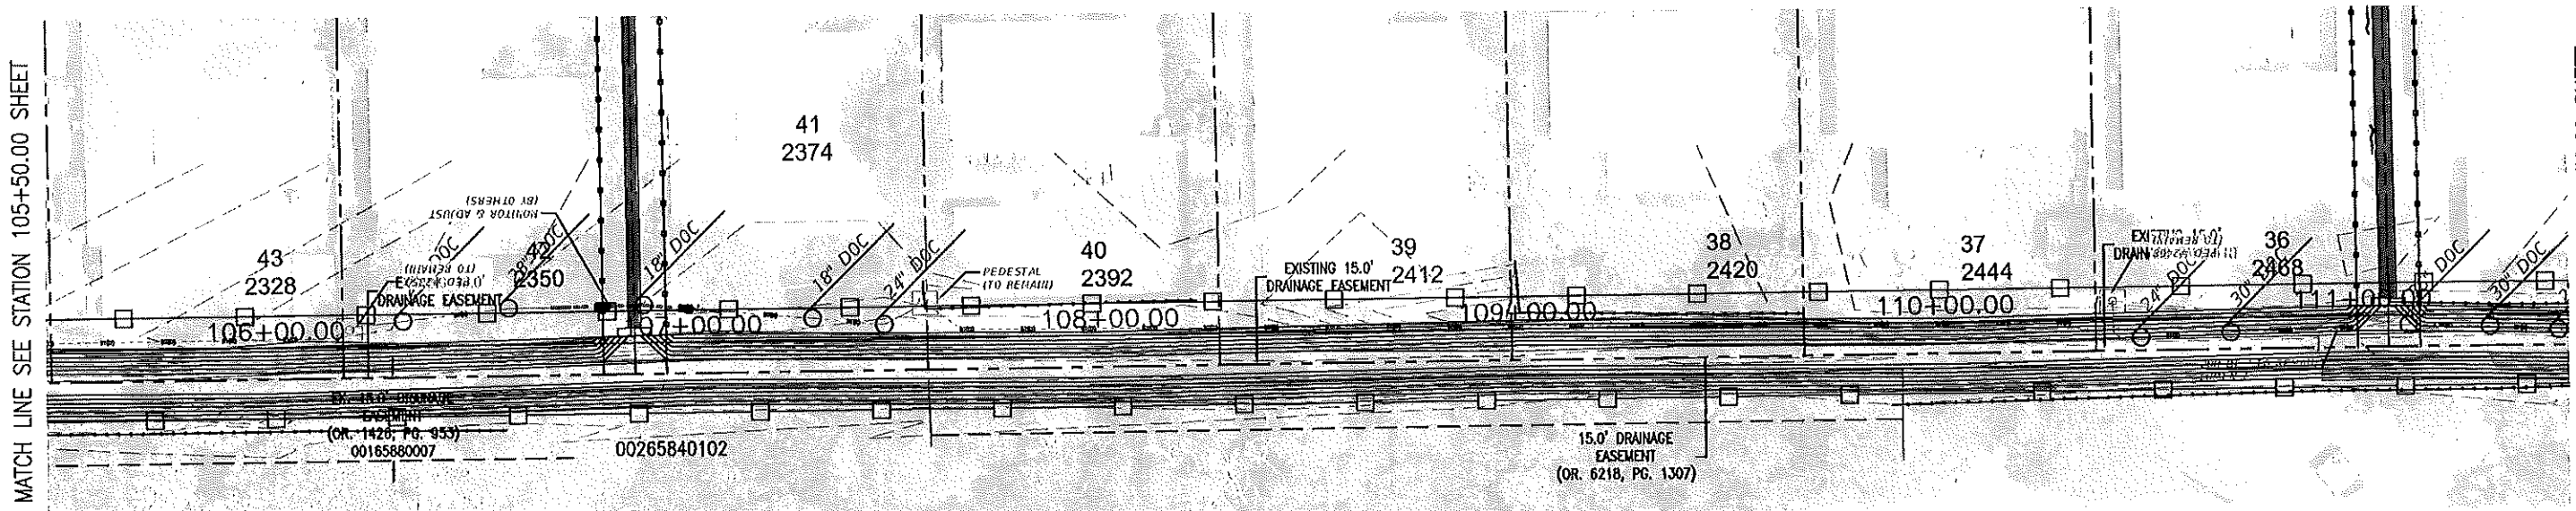

SEE SHEETS 88-90
FOR CROSS SECTIONS

NOTE: COORDINATE LOCATION OF
HEADWALL WITH DITCH BOTTOM

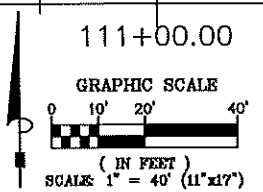

Collier County
TRANSPORTATION
MANAGEMENT SERVICES

REV.	DESCRIPTION	DATE

Bowman Consulting Group, Ltd.
950 Encore Way
Naples, FL 34110
Phone (239) 254-2000
www.bowmanconsulting.com
© Bowman Consulting Group, Ltd.


Bowman
FLORIDA CERTIFICATE OF AUTHORIZATION NUMBER 30462

Poinciana Village
Stormwater Improvements
Plan & Profile South Ditch


THESE DRAWINGS ARE NOT APPROVED UNLESS SIGNED AND SEALED BELOW:	KLP DESIGN	KLP DRAWN	DWS CHKD	JOB No. 2021-016
DAVID W. SCHMITT, P.E. FL. LICENSE NO. 41971 06/22/2025	SCALE 1" = 40'			DRAWING No. PLAN SH.
				DATE 11/2022
				SHEET 72


MATCH LINE SEE STATION 111+50.00 SHEET

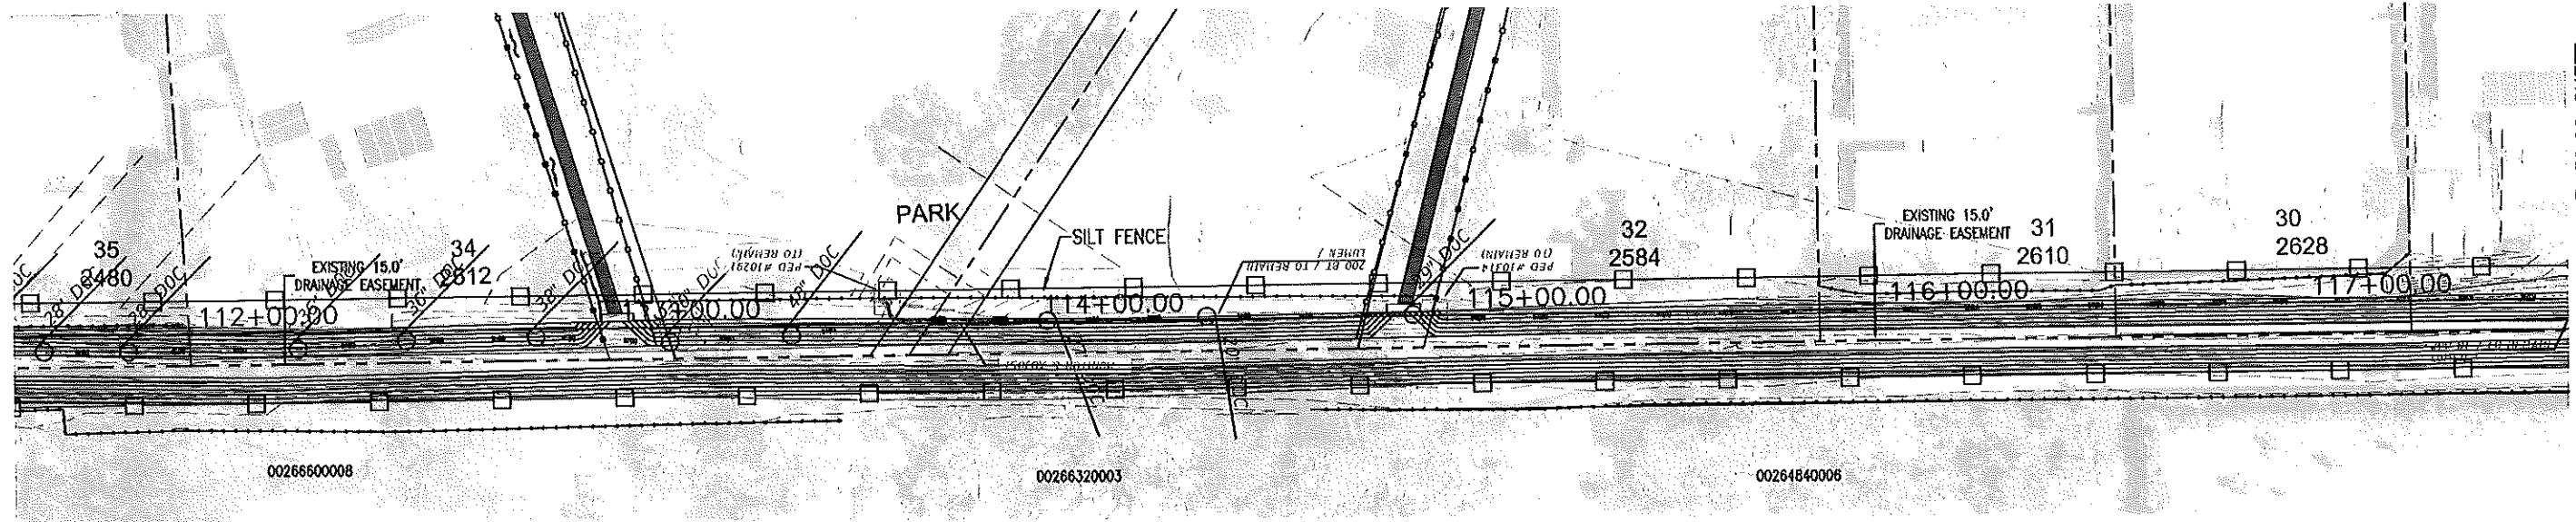


MATCH LINE SEE STATION 117+50.00 SHEET

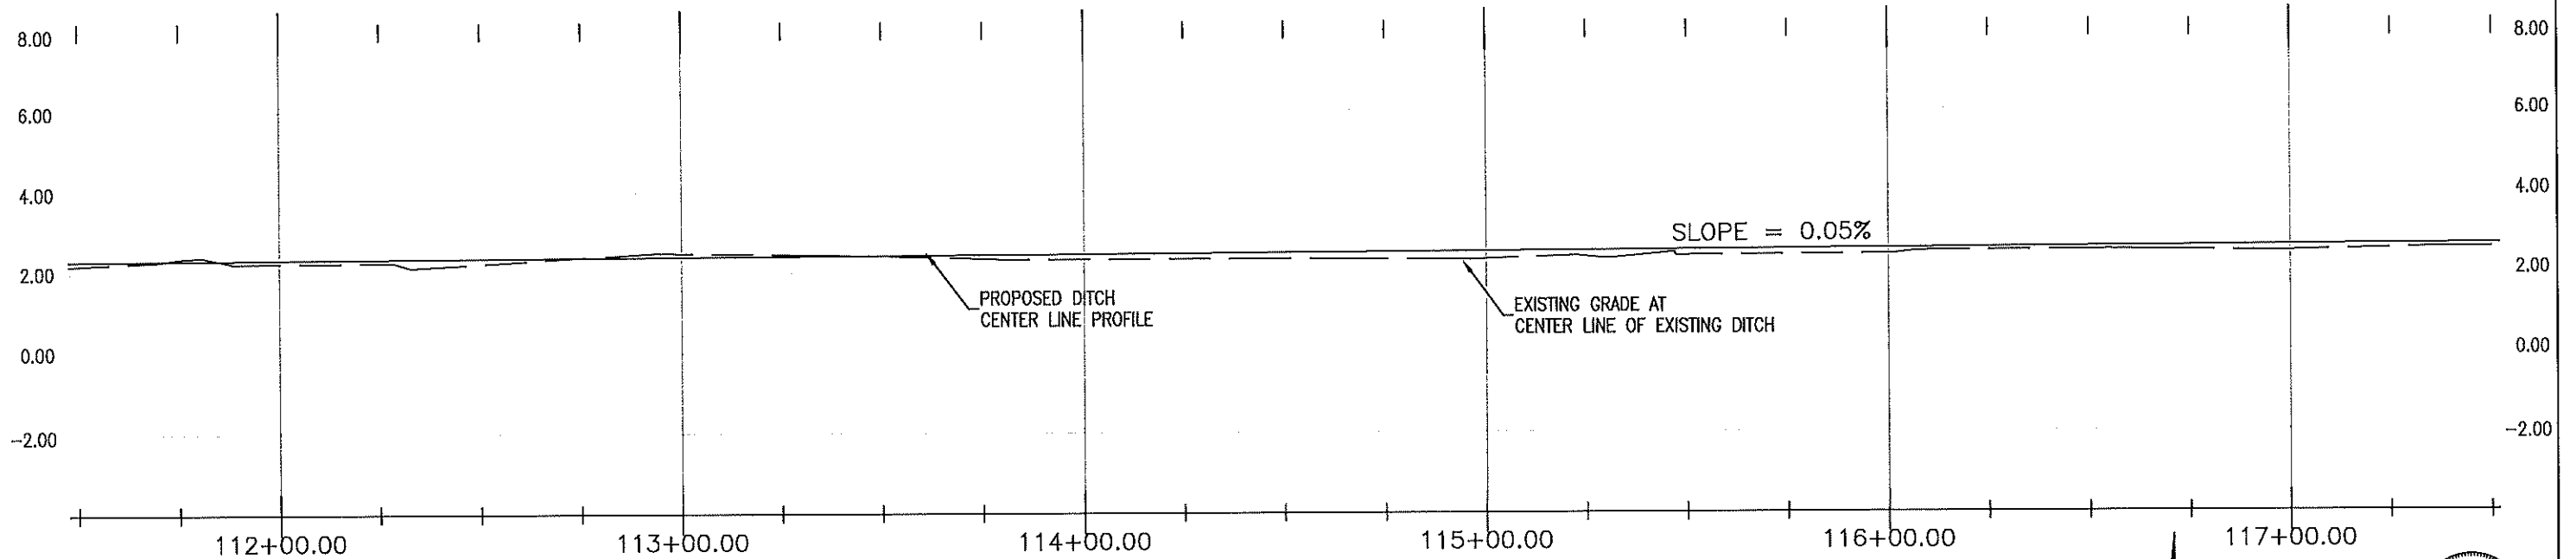

SEE SHEETS 90-92
FOR CROSS SECTIONS

NOTE: COORDINATE LOCATION OF
HEADWALL WITH DITCH BOTTOM

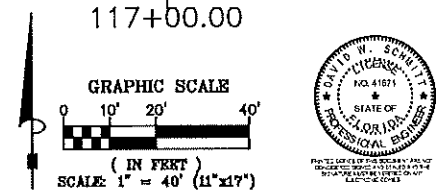

Collier County
TRANSPORTATION
MANAGEMENT SERVICES

REV.	DESCRIPTION	DATE



Bowman Consulting Group, Ltd.
950 Encore Way
Naples, FL 34110
Phone (239) 254-2000
www.bowmanconsulting.com
© Bowman Consulting Group, Ltd.

Bowman
FLORIDA CERTIFICATE OF AUTHORIZATION NUMBER 30462

Poinciana Village
Stormwater Improvements
Plan & Profile South Ditch


THESE DRAWINGS ARE NOT APPROVED UNLESS SIGNED AND SEALED BELOW:	KLP DESIGN	KLP DRAWN	DWS CHKD	JOB No. 2021-016 DRAWING No. PLAN SH. DATE 11/2022 SHEET 73
DAVID W. SCHMITT, P.E. FL. LICENSE NO. 41671 06/22/2025	SCALE	1" = 40'		



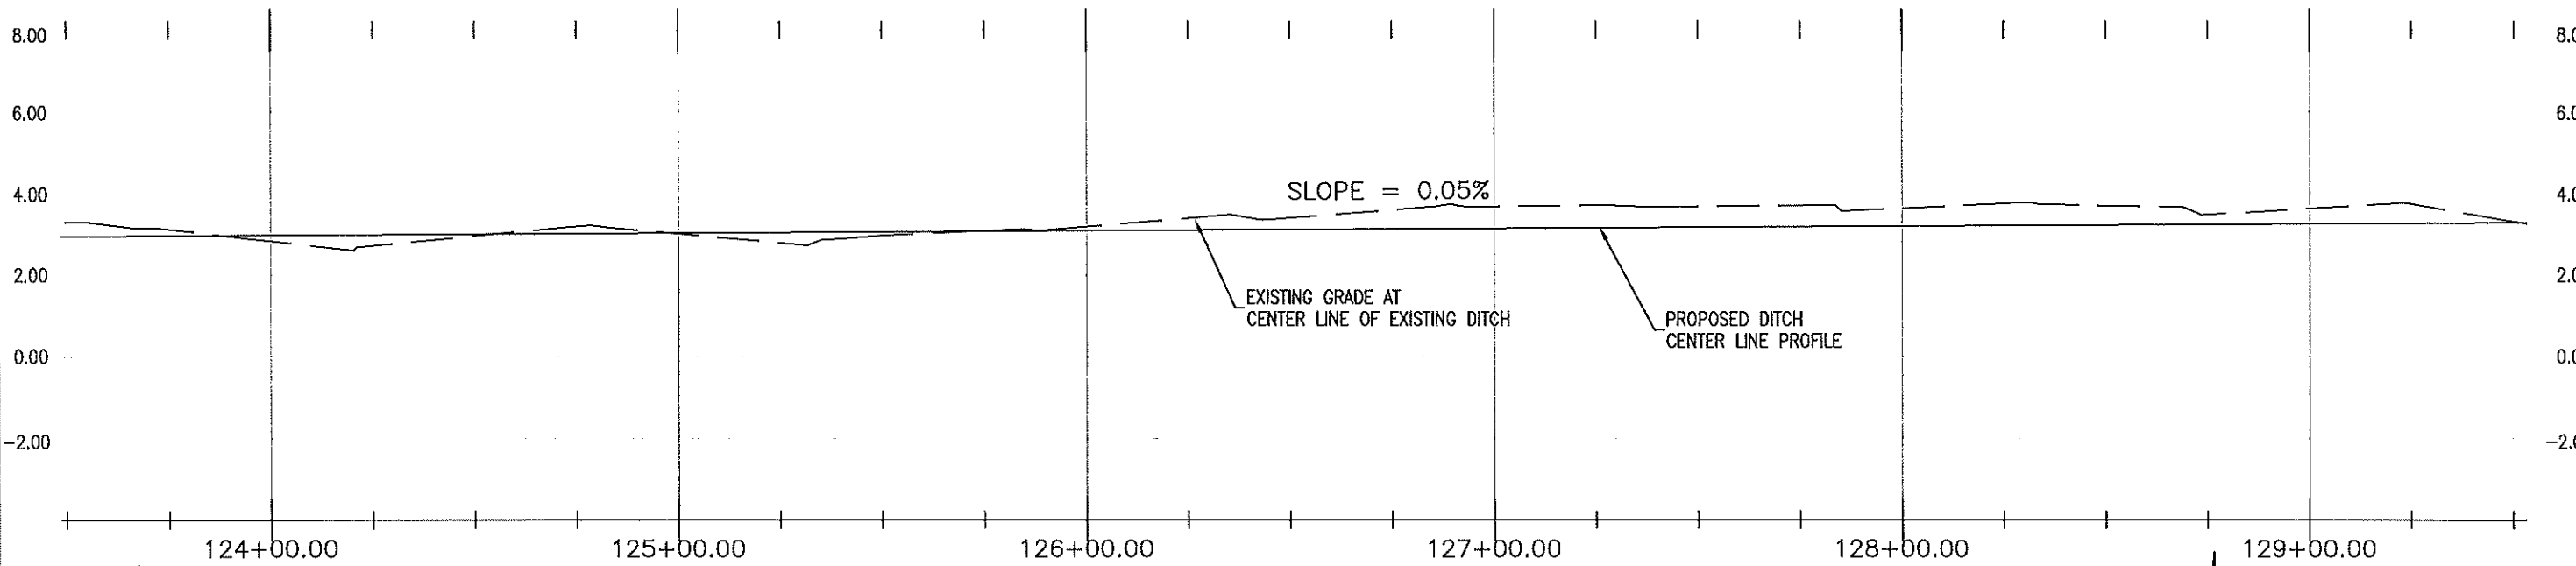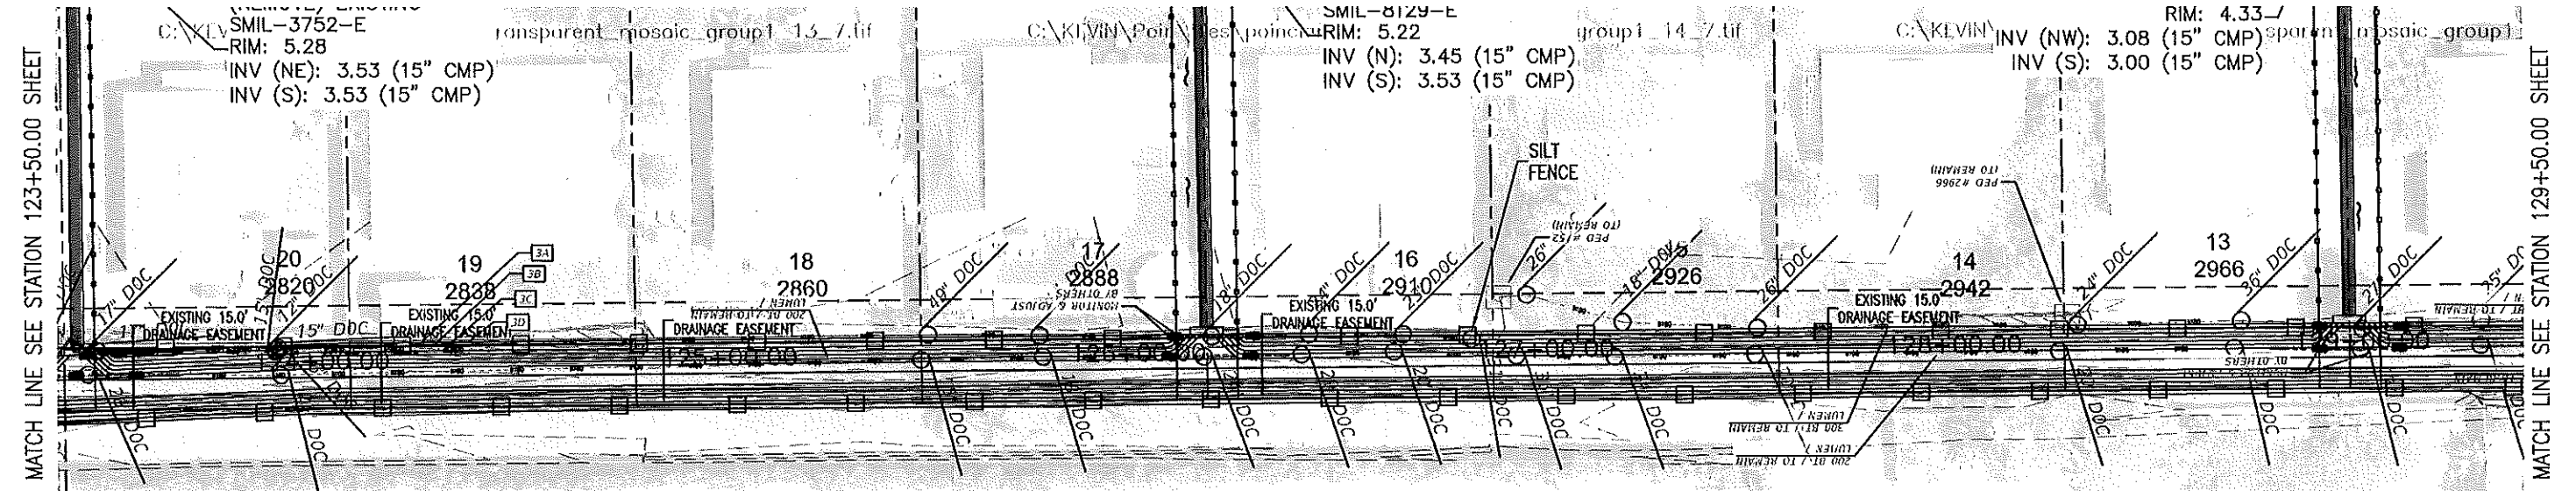

SEE SHEETS 94-96
FOR CROSS SECTIONS

NOTE: COORDINATE LOCATION OF
HEADWALL WITH DITCH BOTTOM

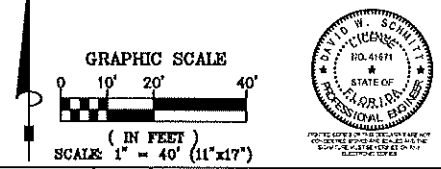

 KNOW WHAT'S BELOW BEFORE YOU DIG www.811.com	 Collier County TRANSPORTATION MANAGEMENT SERVICES	<table border="1"><thead><tr><th>REV.</th><th>DESCRIPTION</th><th>DATE</th></tr></thead><tbody><tr><td> </td><td> </td><td> </td></tr><tr><td> </td><td> </td><td> </td></tr><tr><td> </td><td> </td><td> </td></tr><tr><td> </td><td> </td><td> </td></tr></tbody></table>	REV.	DESCRIPTION	DATE													<table border="1"><tr><td colspan="2">Bowman Consulting Group, Ltd.</td></tr><tr><td>950 Encore Way</td><td> </td></tr><tr><td>Naples, FL 34110</td><td> </td></tr><tr><td>Phone (239) 254-2000</td><td> </td></tr><tr><td>www.bowmanconsulting.com</td><td> </td></tr><tr><td colspan="2">© Bowman Consulting Group, Ltd.</td></tr></table>	Bowman Consulting Group, Ltd.		950 Encore Way		Naples, FL 34110		Phone (239) 254-2000		www.bowmanconsulting.com		© Bowman Consulting Group, Ltd.		 Bowman FLORIDA CERTIFICATE OF AUTHORIZATION NUMBER 30462	Poinciana Village Stormwater Improvements Plan & Profile South Ditch	<table border="1"><tr><td>THESE DRAWINGS ARE NOT APPROVED UNLESS SIGNED AND SEALED BELOW:</td><td>KLP</td><td>KLP</td><td>DWS</td></tr><tr><td>DESIGN</td><td>DRAWN</td><td>CHKD</td><td> </td></tr><tr><td colspan="4">DAVID W. SCHMITT, P.E. FL. LICENSE NO. 41671 06/22/2025</td></tr></table>	THESE DRAWINGS ARE NOT APPROVED UNLESS SIGNED AND SEALED BELOW:	KLP	KLP	DWS	DESIGN	DRAWN	CHKD		DAVID W. SCHMITT, P.E. FL. LICENSE NO. 41671 06/22/2025				<table border="1"><tr><td>JOB No.</td><td>2021-016</td></tr><tr><td>DRAWING No.</td><td>PLAN SH.</td></tr><tr><td>DATE</td><td>11/2022</td></tr><tr><td>SHEET</td><td>75</td></tr></table>	JOB No.	2021-016	DRAWING No.	PLAN SH.	DATE	11/2022	SHEET	75
			REV.	DESCRIPTION	DATE	
Bowman Consulting Group, Ltd.	
950 Encore Way	
Naples, FL 34110	
Phone (239) 254-2000	
www.bowmanconsulting.com	
© Bowman Consulting Group, Ltd.	
THESE DRAWINGS ARE NOT APPROVED UNLESS SIGNED AND SEALED BELOW:	KLP	KLP	DWS	
DESIGN	DRAWN	CHKD	
DAVID W. SCHMITT, P.E. FL. LICENSE NO. 41671 06/22/2025	
JOB No.	2021-016	
DRAWING No.	PLAN SH.	
DATE	11/2022	
SHEET	75	
SCALE 1" = 40' (11"x17")	