


U:\Projects\CADD\US\IBBS-96D Rehab\CONSTRUCTIONS-96D PLAN.dwg

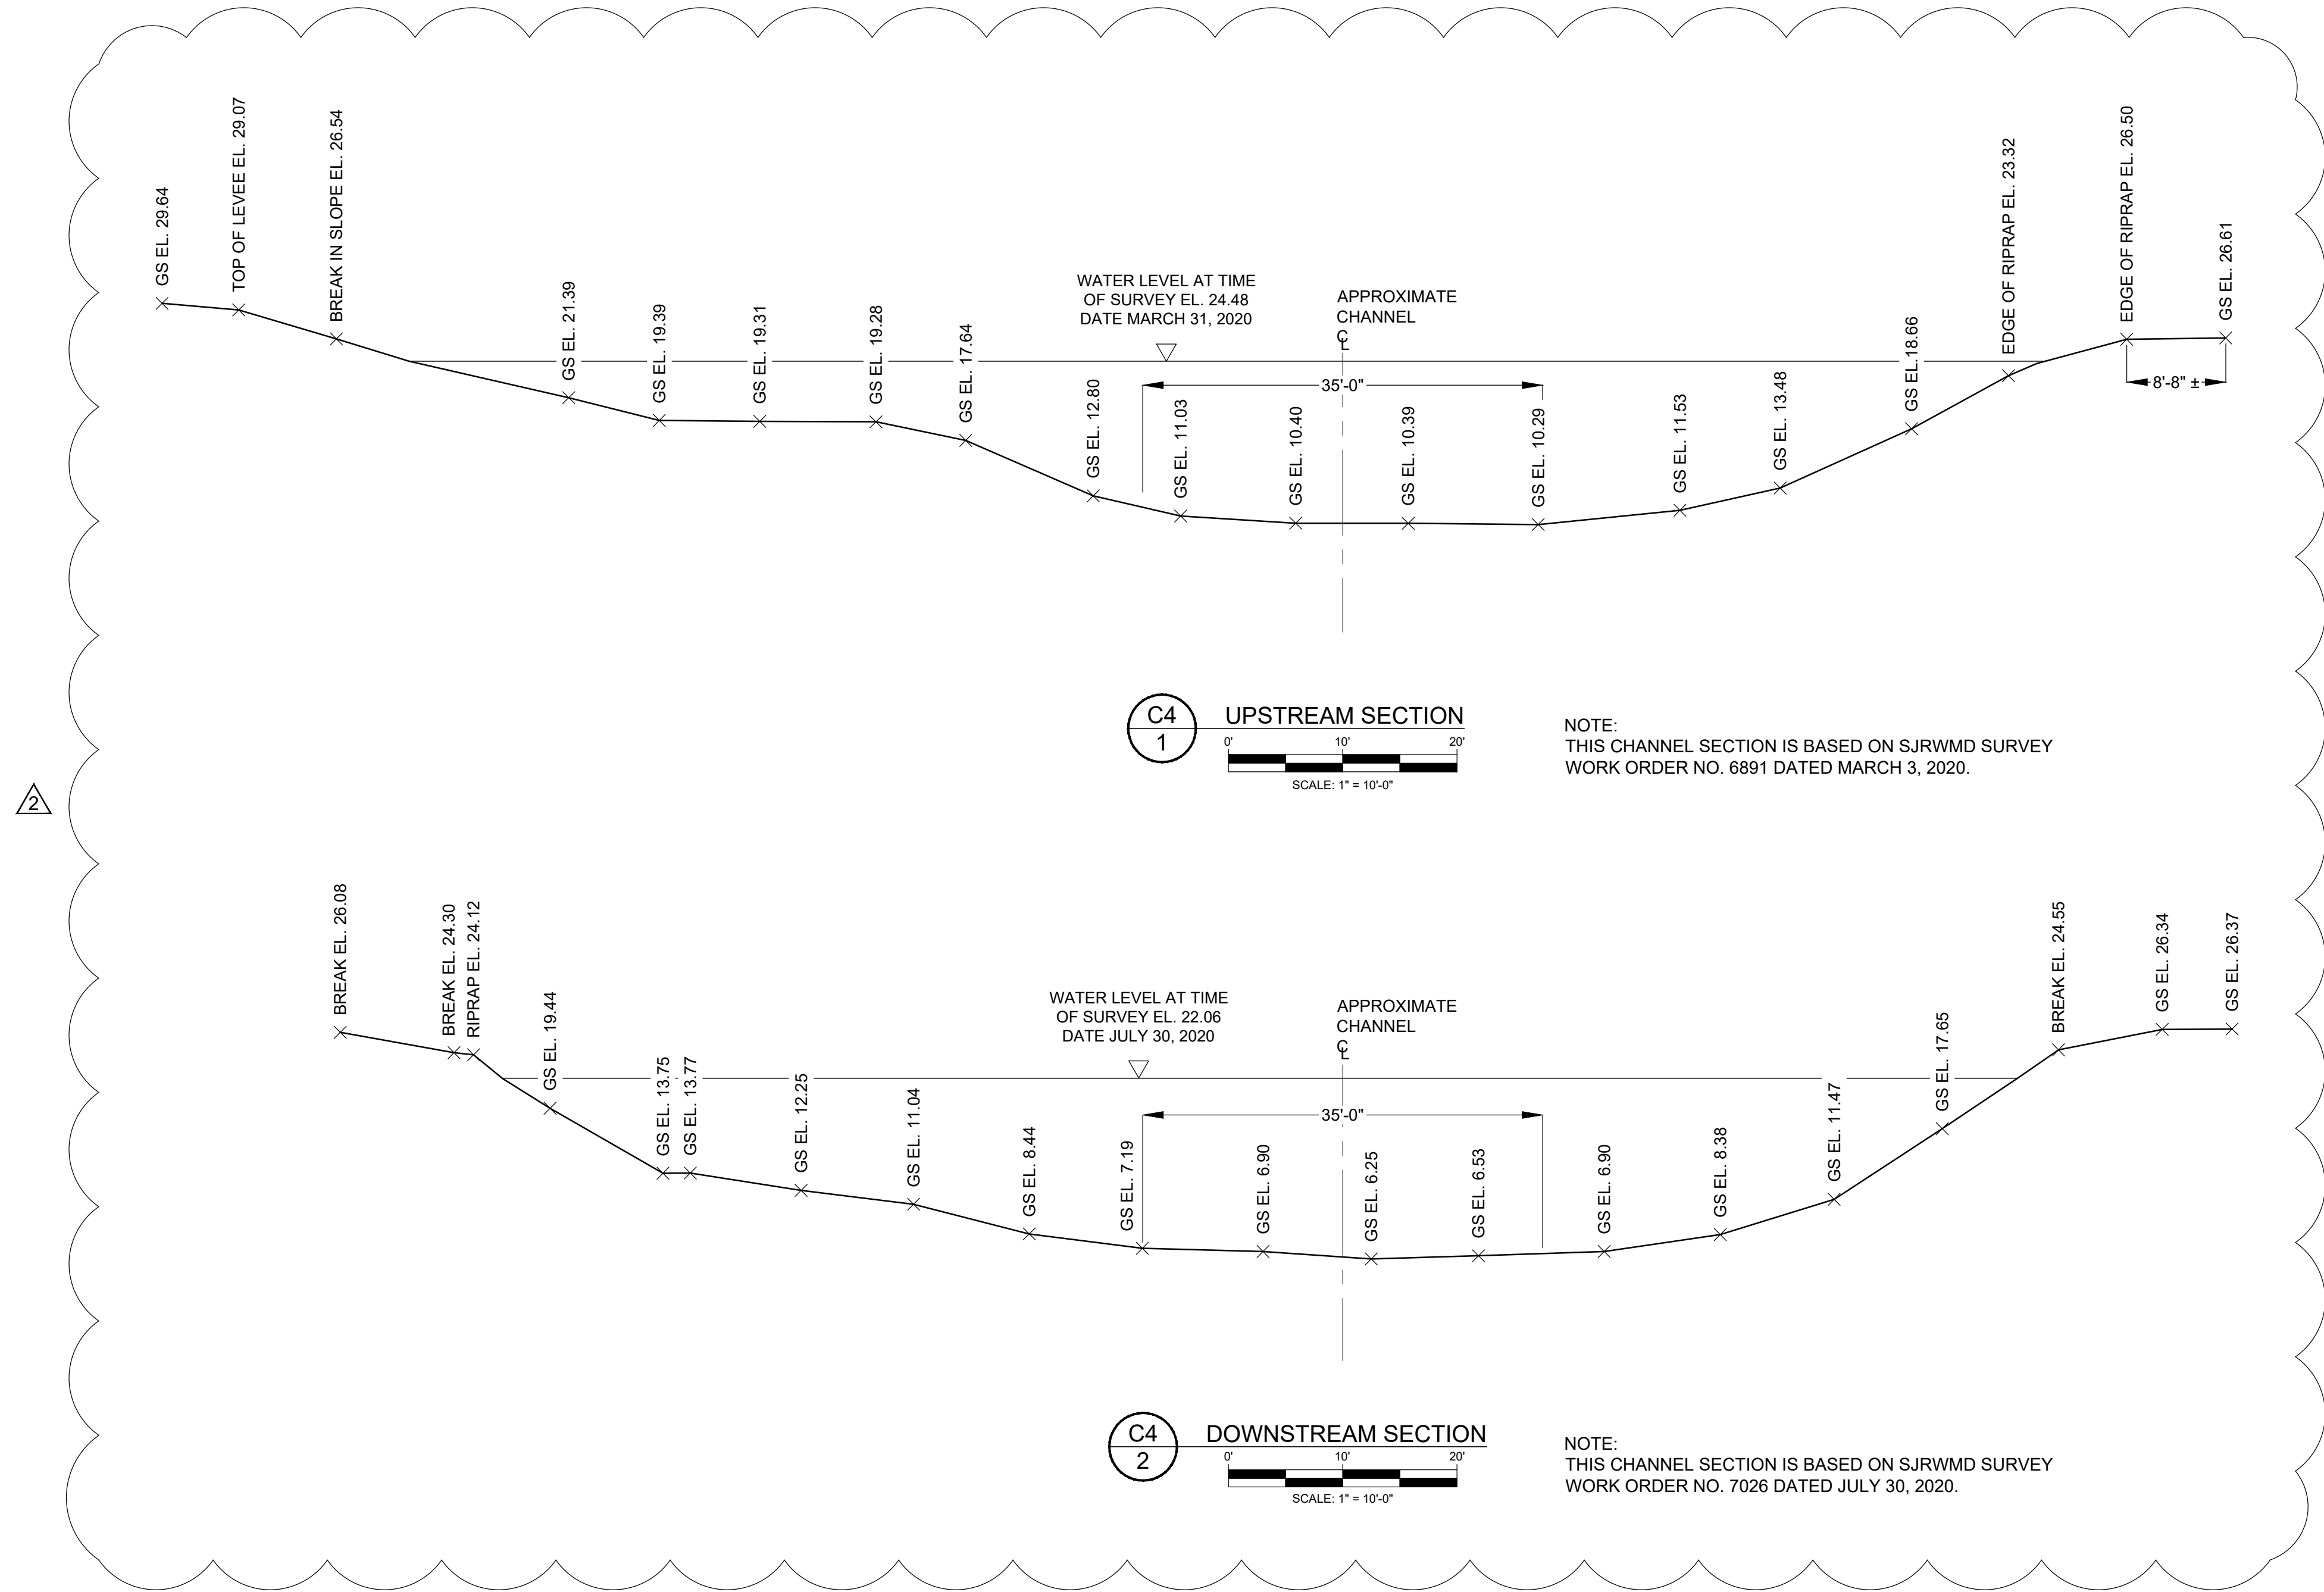

2

**FOR BID PURPOSES ONLY
 NOT FOR CONSTRUCTION**

NO.	REVISION	BY	DATE	APPROVED	DATE
1	ADDENDUM 1 REPLACED CROSS SECTIONS	N.J.G.	08/21/20	W.R.C.	08/21/20
2	ISSUED FOR BID	N.J.G.	07/13/20	W.R.C.	07/13/20

UPPER ST. JOHNS RIVER BASIN
 STRUCTURE 96D REHABILITATION
 INDIAN RIVER COUNTY, FLORIDA

**ST. JOHNS RIVER
 WATER MANAGEMENT DISTRICT**
 P.O. BOX 1429 PALATKA, FLORIDA

DRAWN: P.L.C. & N.J.G. DATE: JULY 13, 2020 REVIEWER: W.R.C.
 SCALE: AS NOTED DESIGNER: W.R.C. SECTION CHIEF: W.R.C.

CHANNEL SECTIONS

CERTIFICATION:
 WILLIAM R. COTE
 P.E. NUMBER: 53746
 DATE: AUGUST 21, 2020

FILE NAME:
 S-96D PLAN.dwg
 PROJECT NO.:
 SHEET:
C4