


PAVER DRIVE DETAIL

N.T.S.

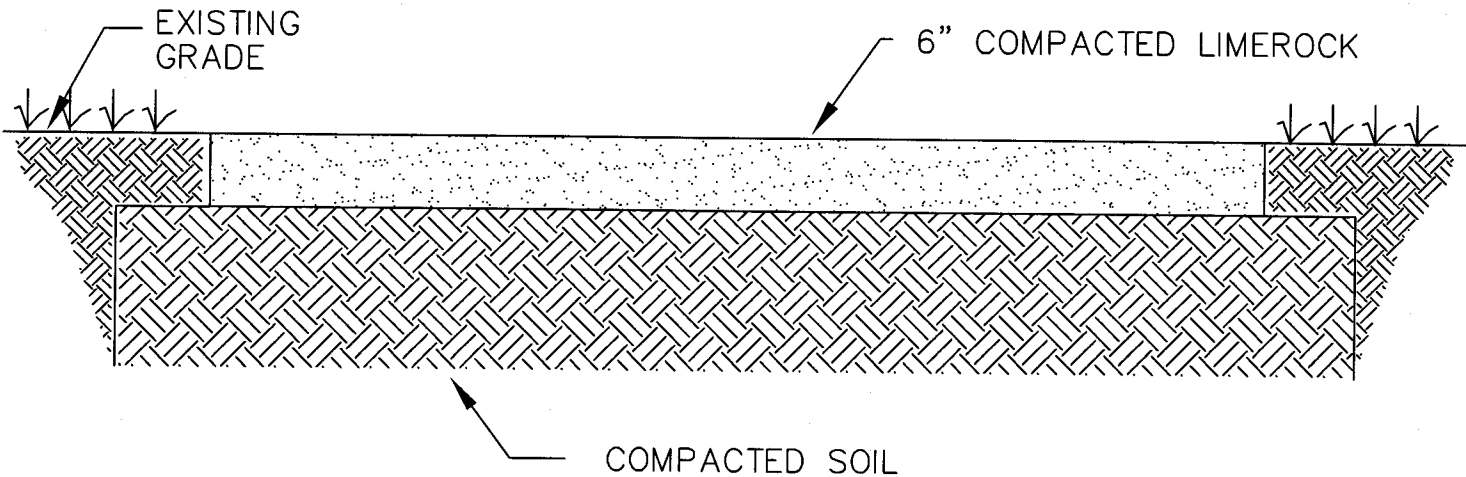

LIMEROCK DRIVE DETAIL *

N.T.S.

* LIMESTONE DRIVE PERMITTED ONLY
WHEN ADJOINING ROADWAY IS LIMESTONE.

PLOT DATE 4/10/03

COLLIER COUNTY
TRANSPORTATION
OPERATIONS DEPARTMENT

REVISION
3-24-08

APPROVED

TITLE:

RESIDENTIAL
PAVERS / LIMEROCK DRIVE
NOTES AND DETAILS

SHEET
23 of 26